


PLAN	SURVEYED	DATE
	FLOTTED	BY
	NOTE BOOK	NO.
	NO.	

PROFILE	SURVEYED	DATE
	FLOTTED	BY
	NOTE BOOK	NO.
	NO.	

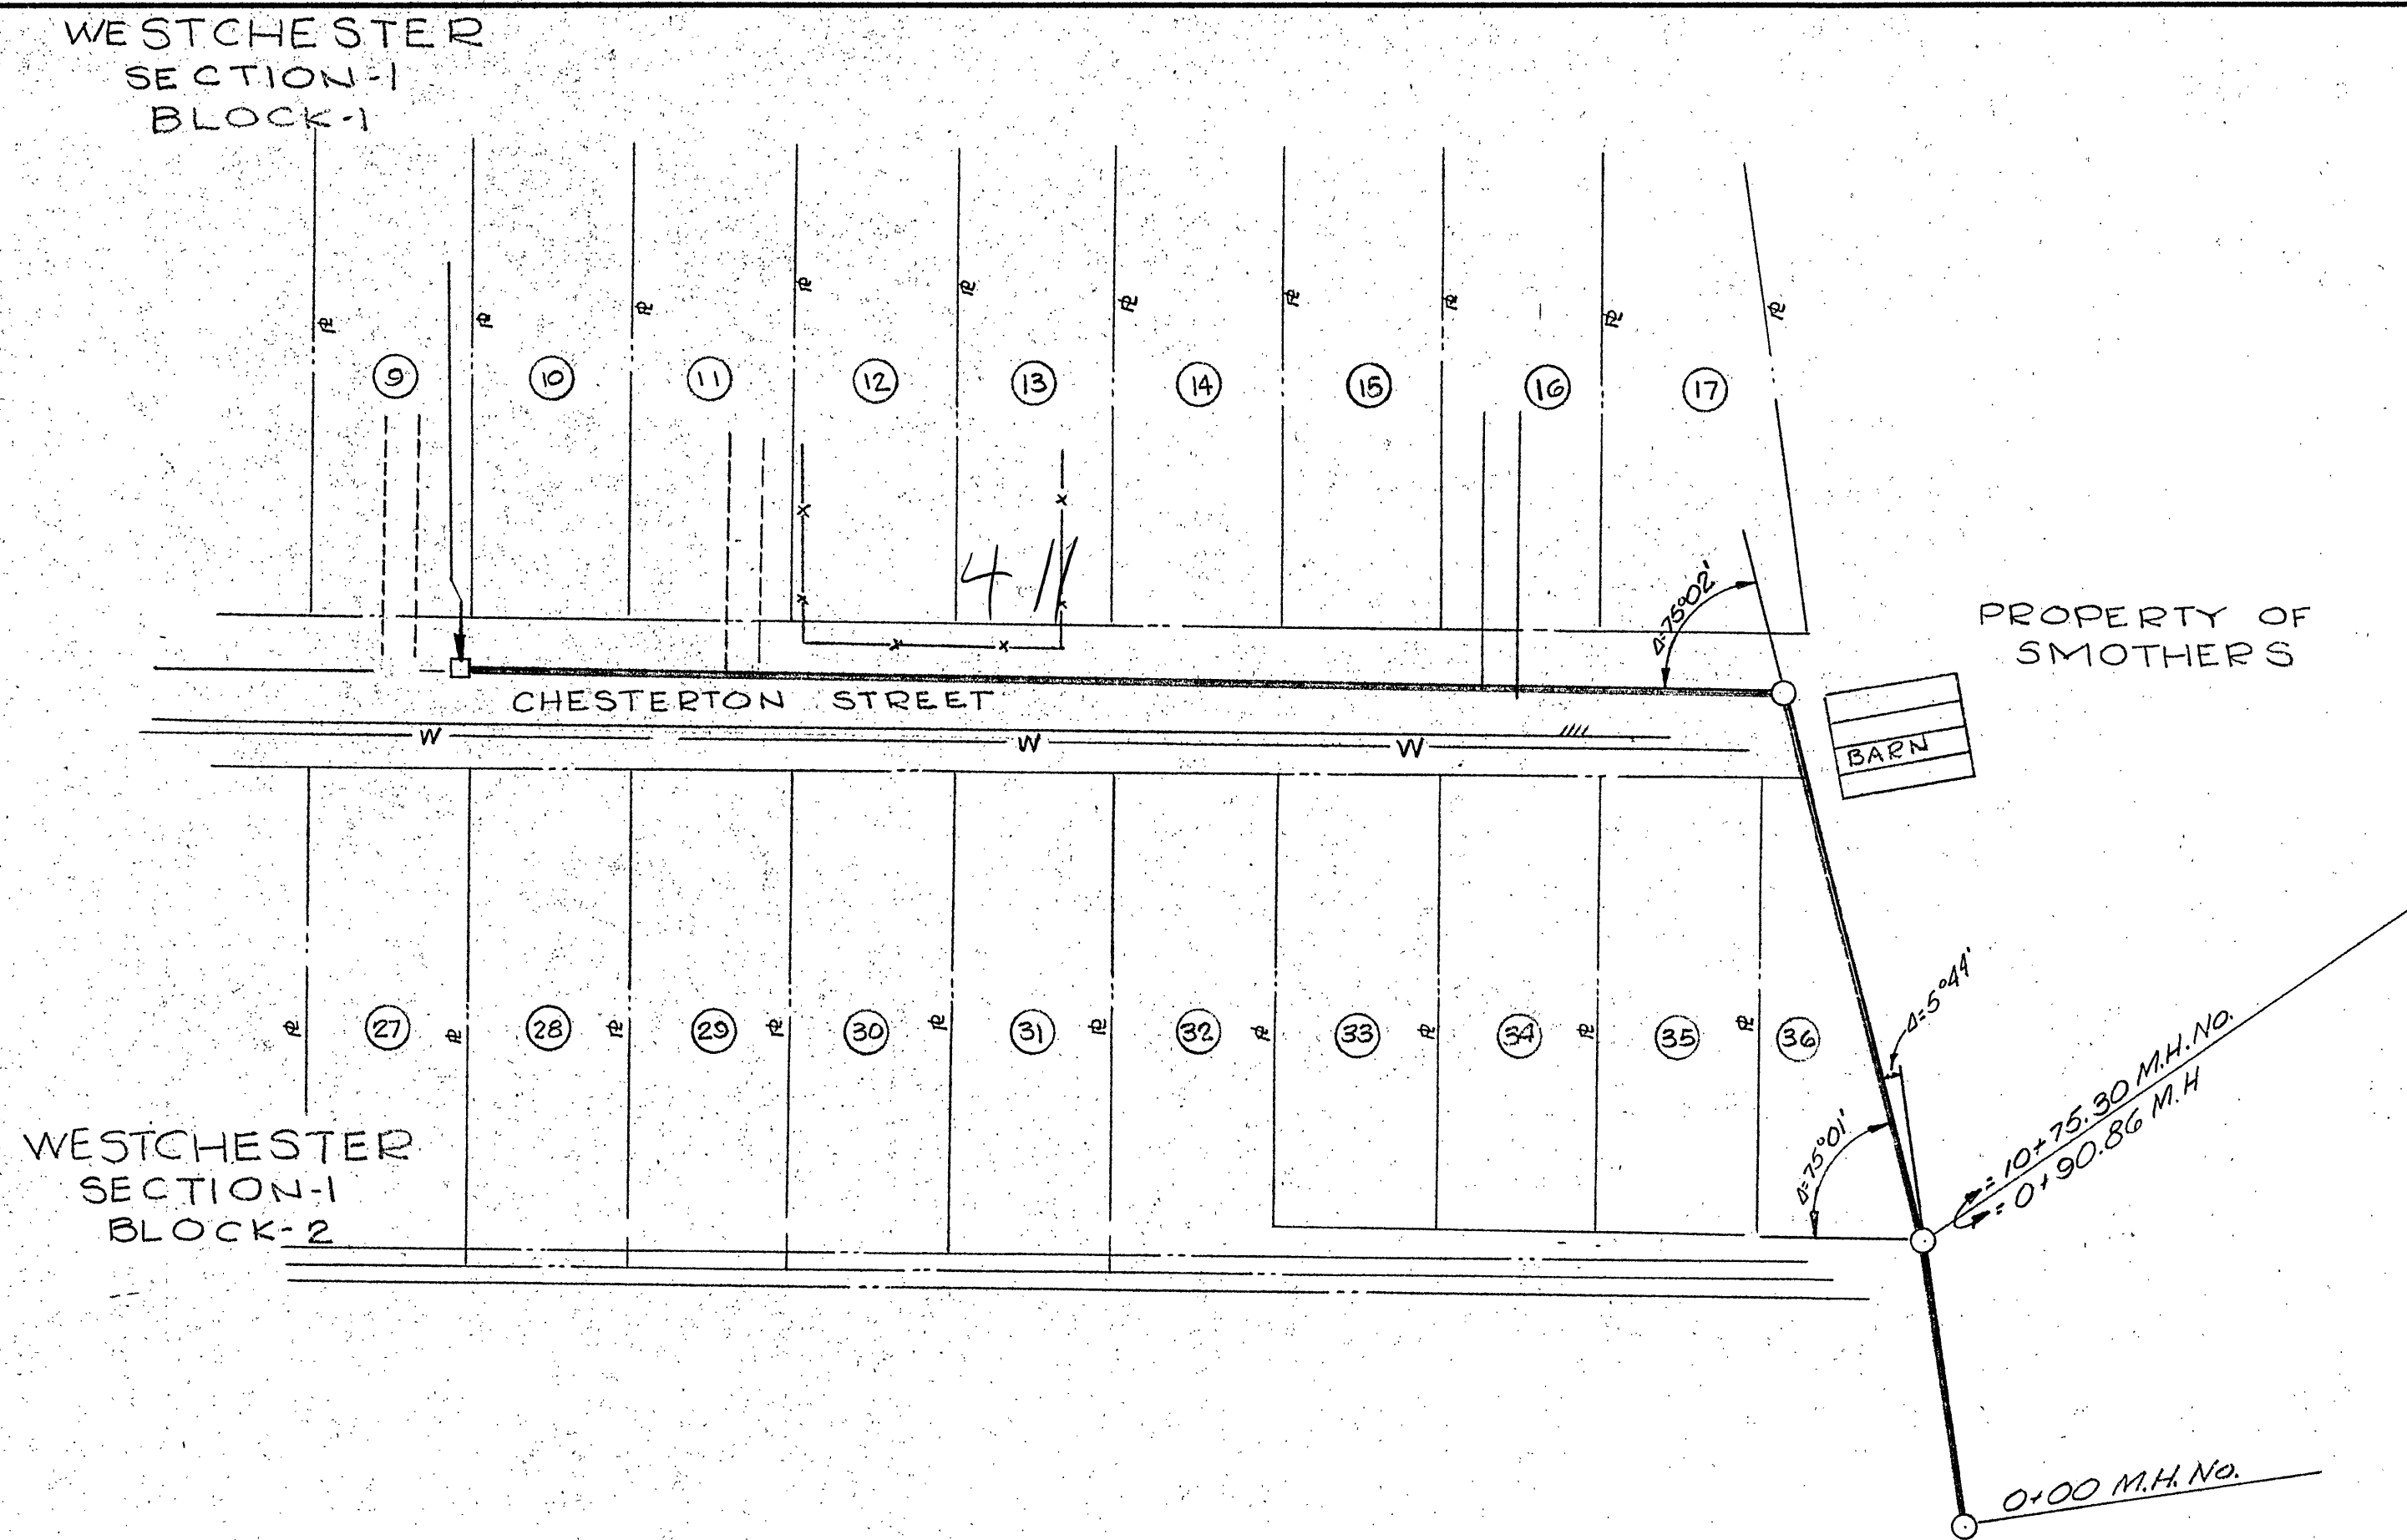

OK

ROANOKE COUNTY SANITATION AUTHORITY
CHANGE IN PROJECT No. 64-2
SHEET NO. 17-A

