

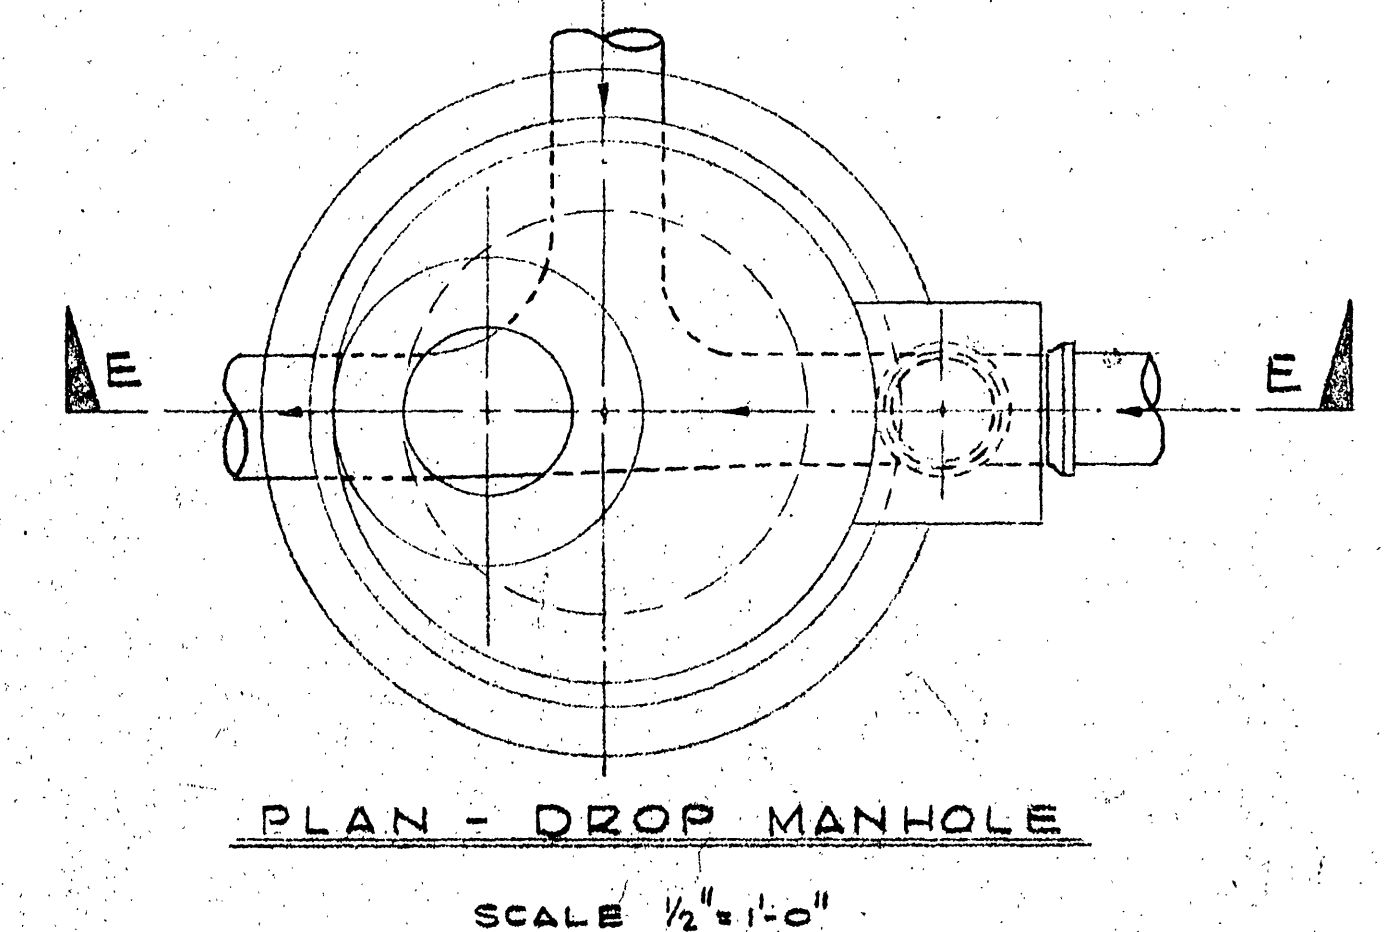
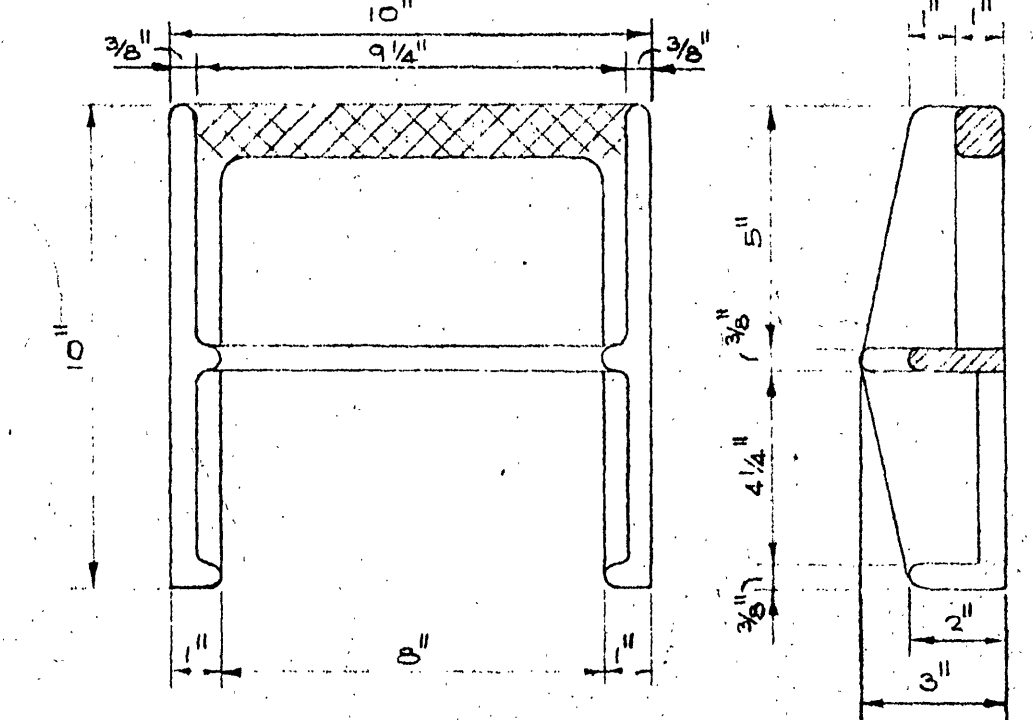
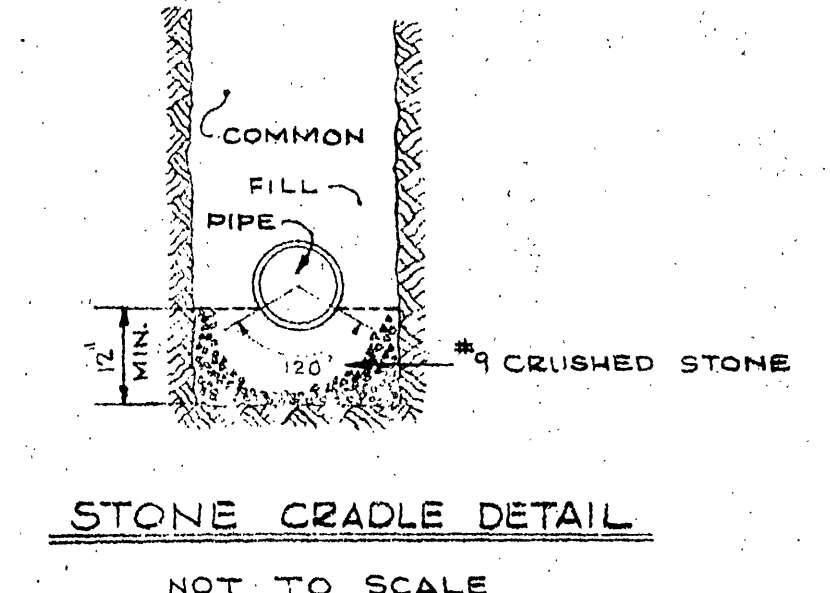
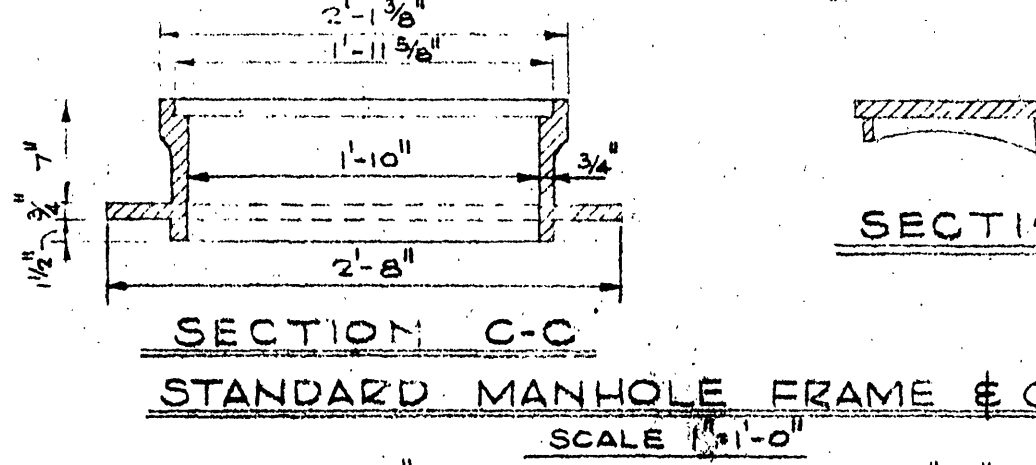
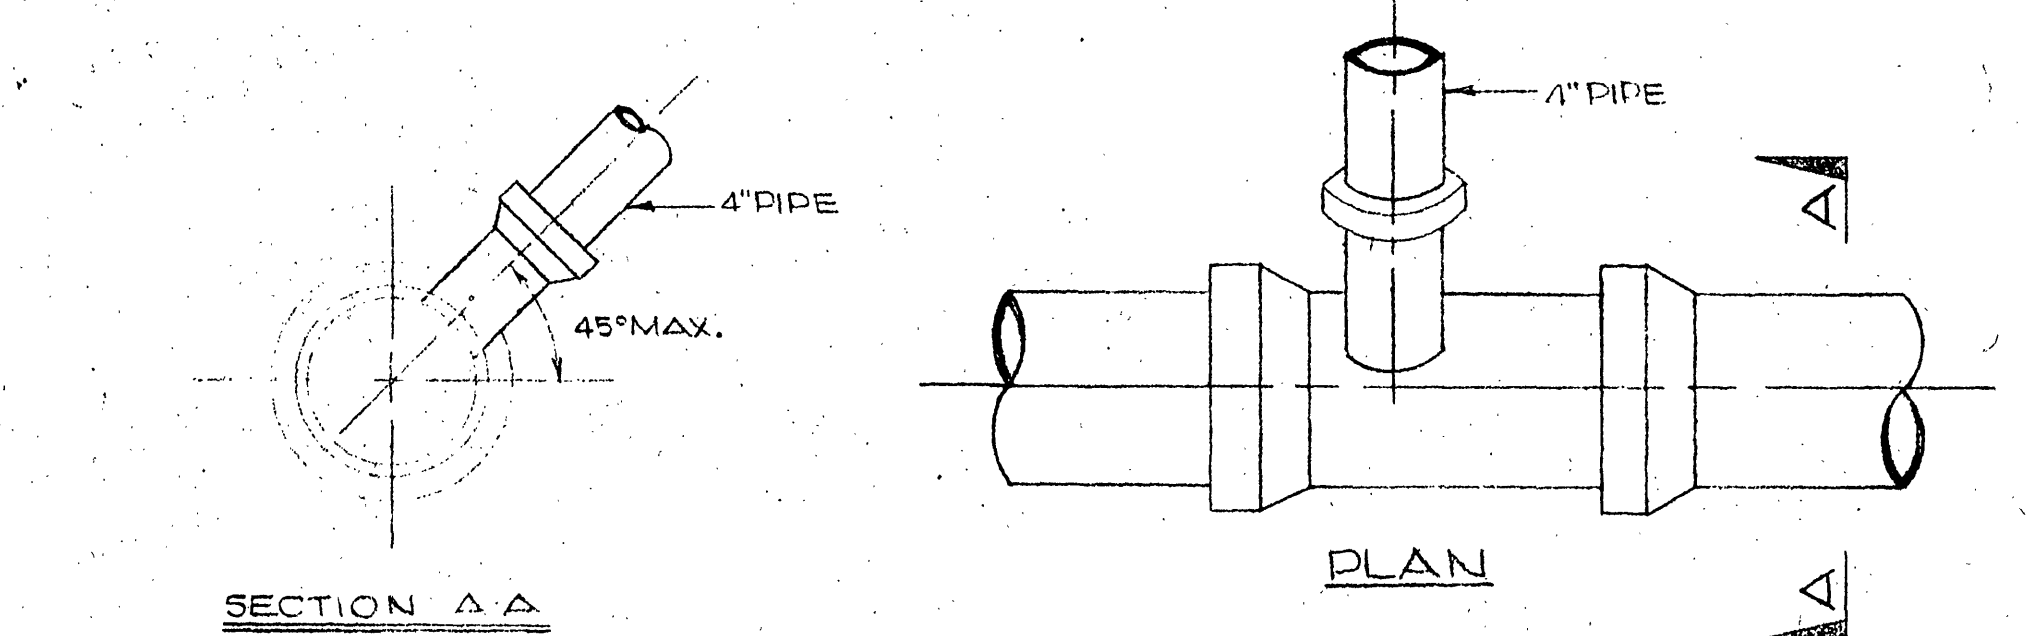
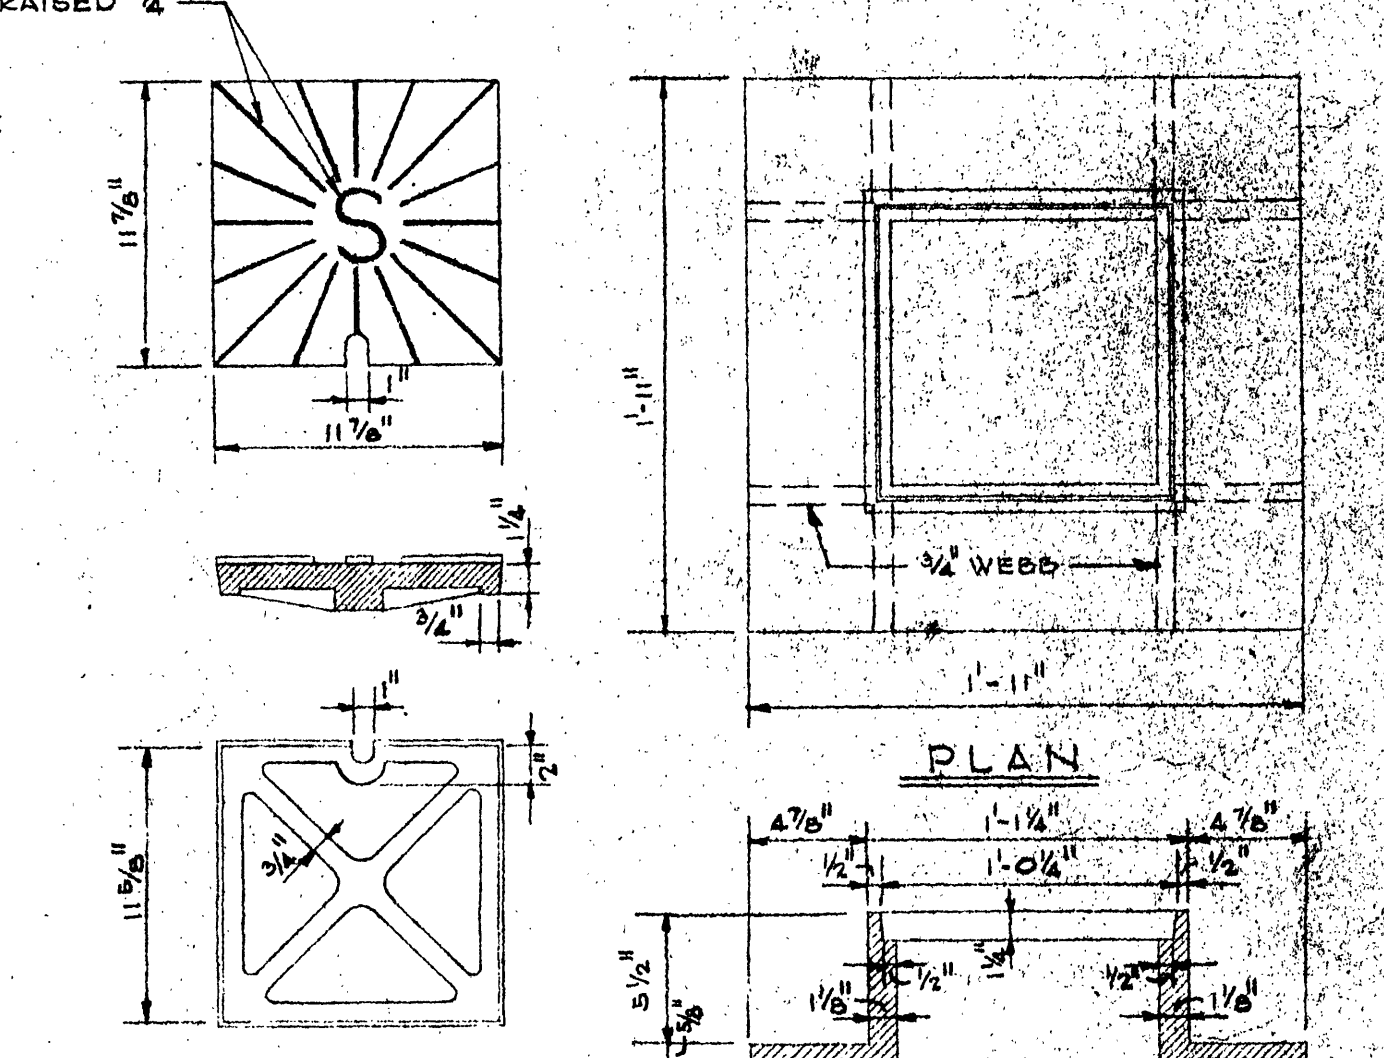
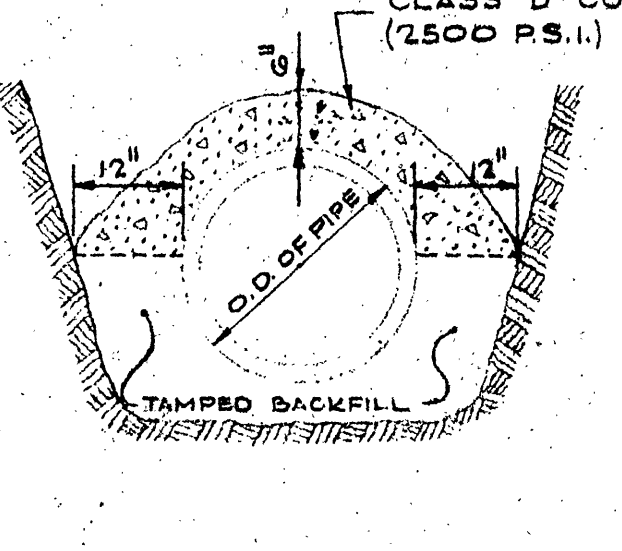
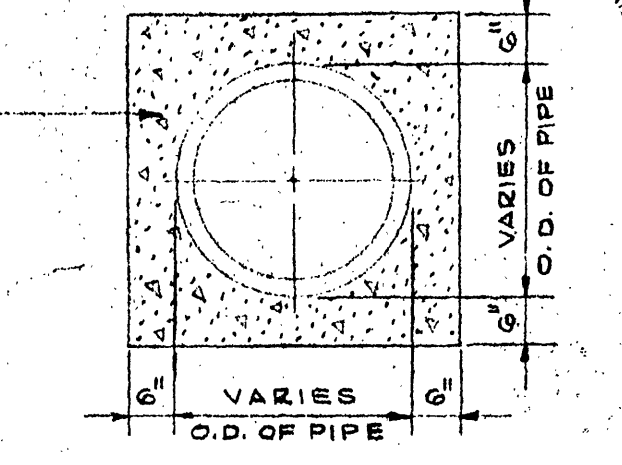
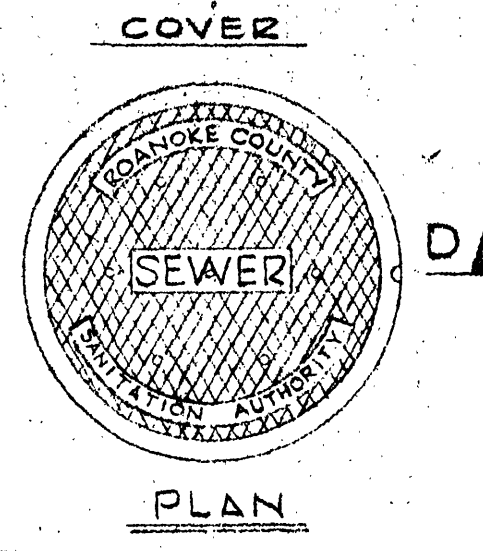
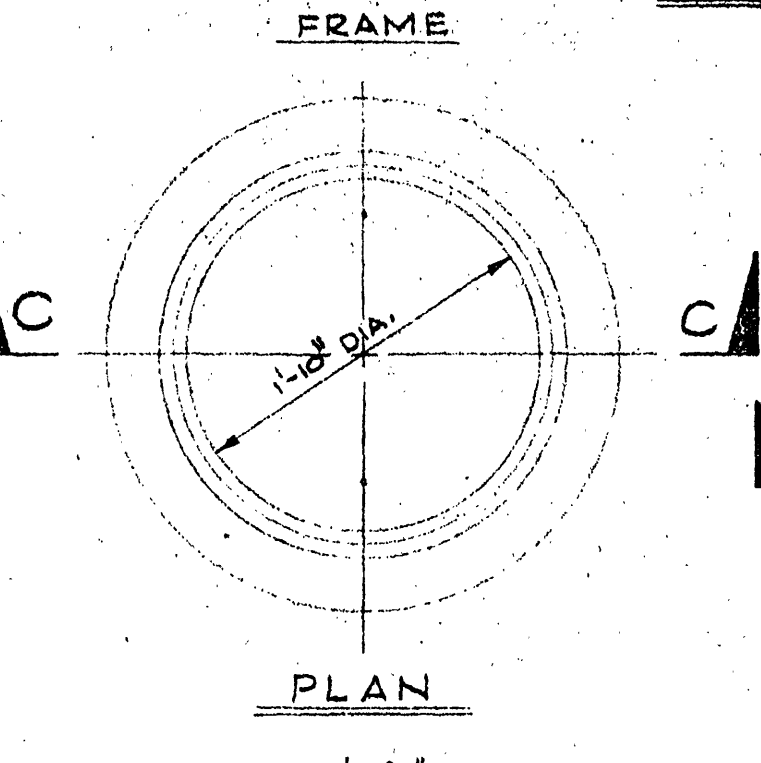
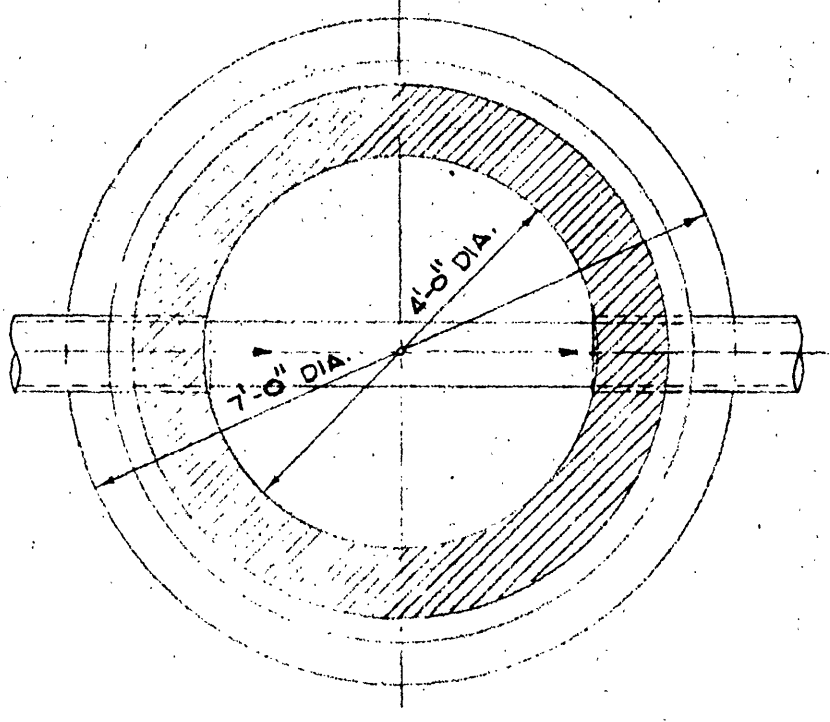
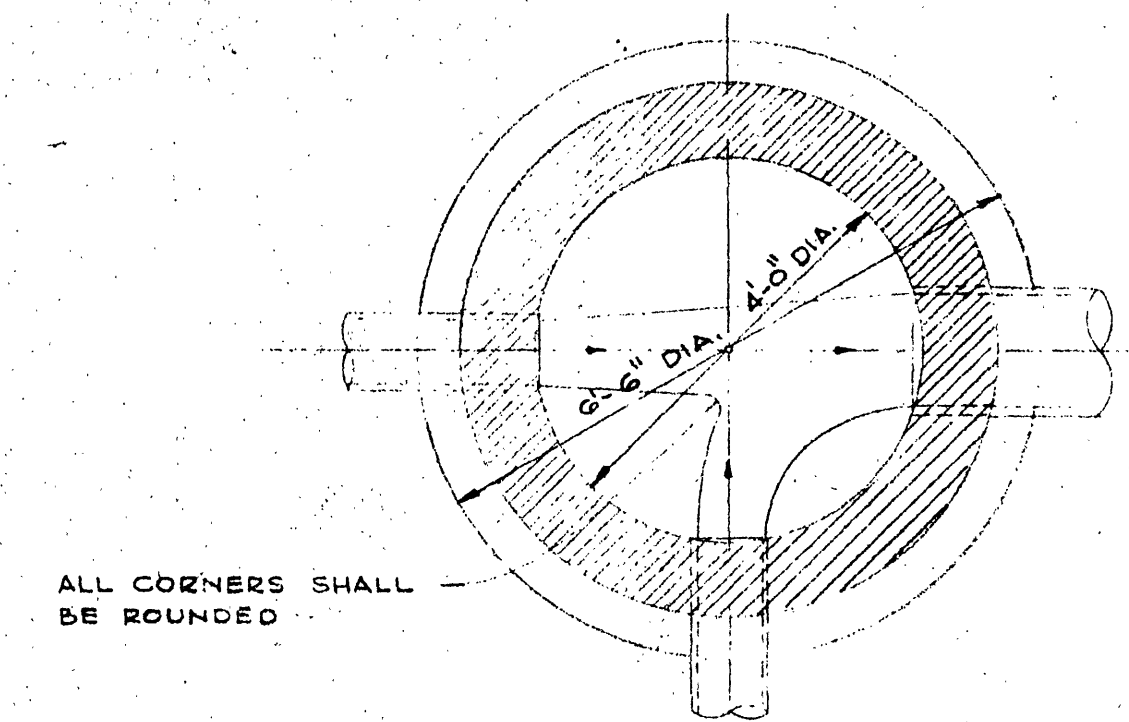
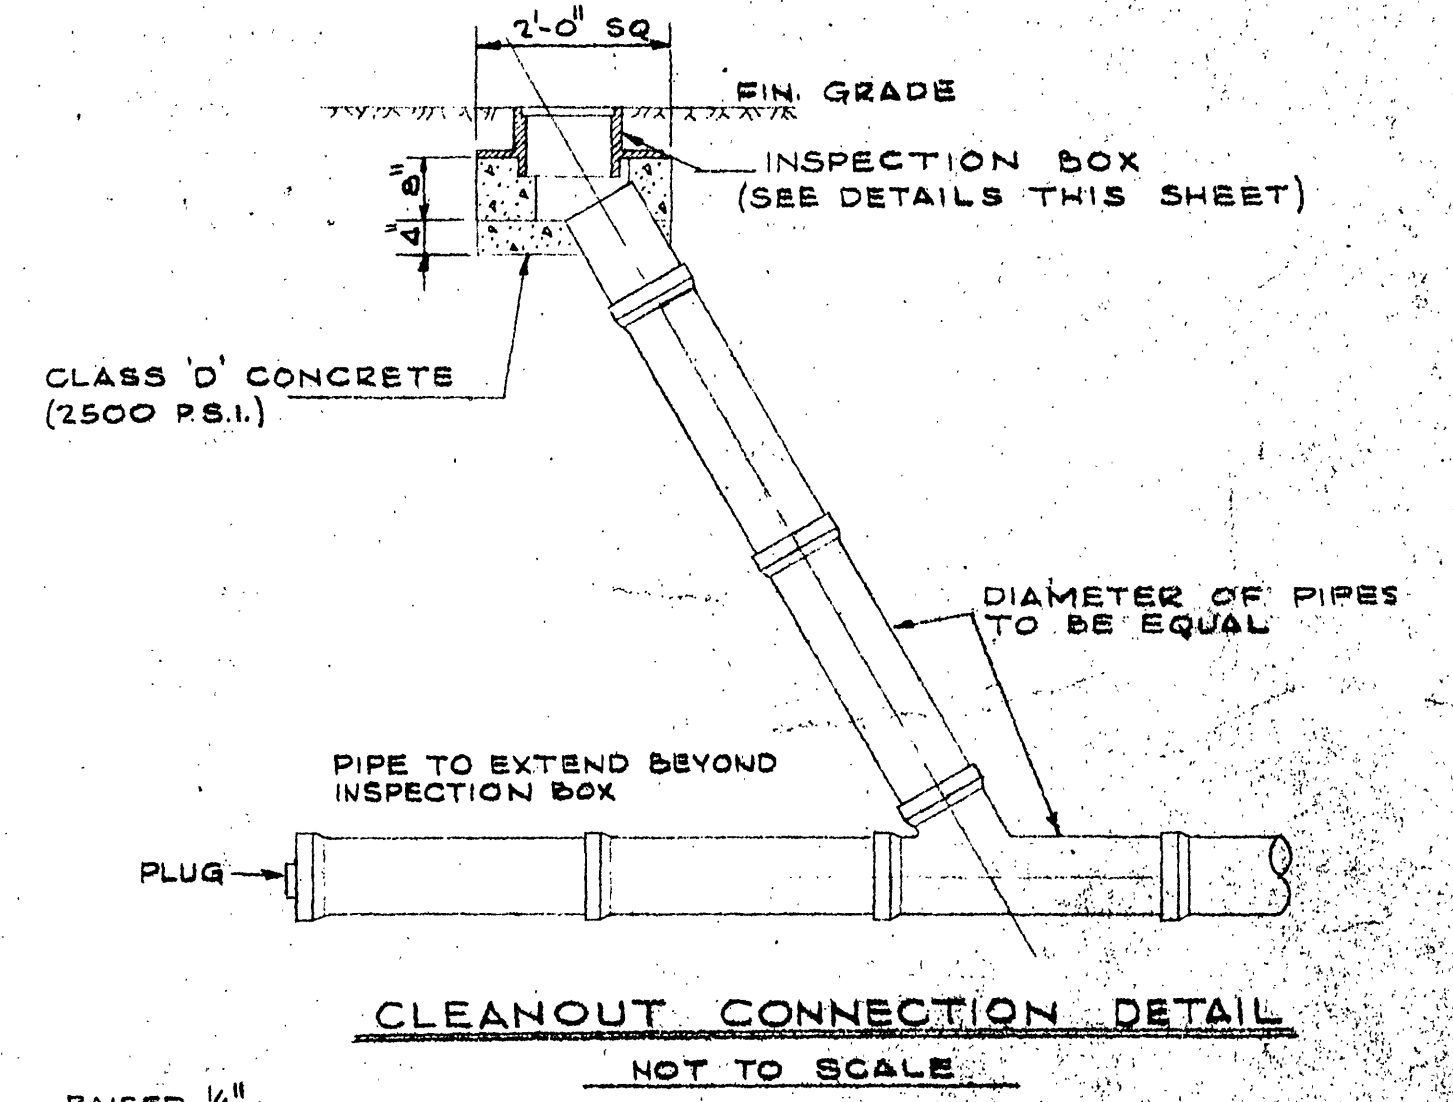
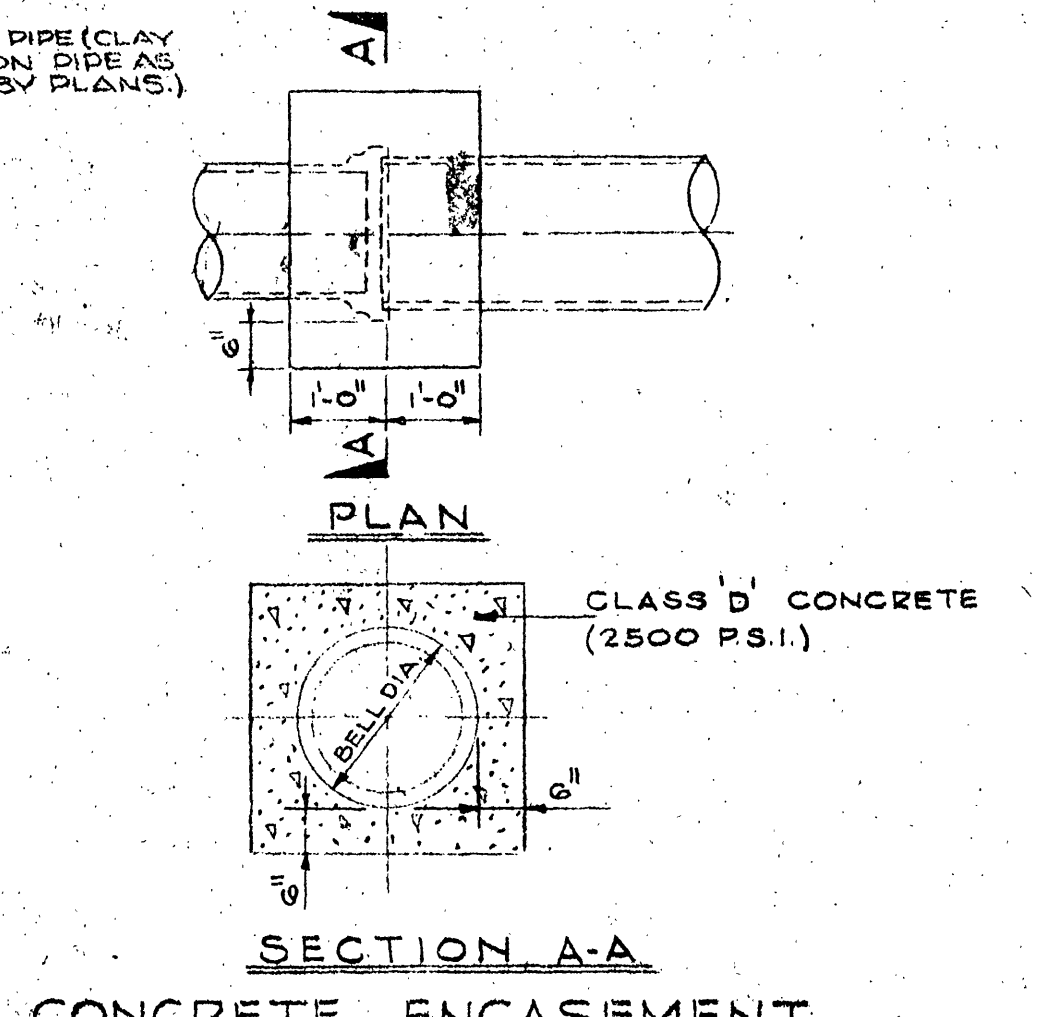
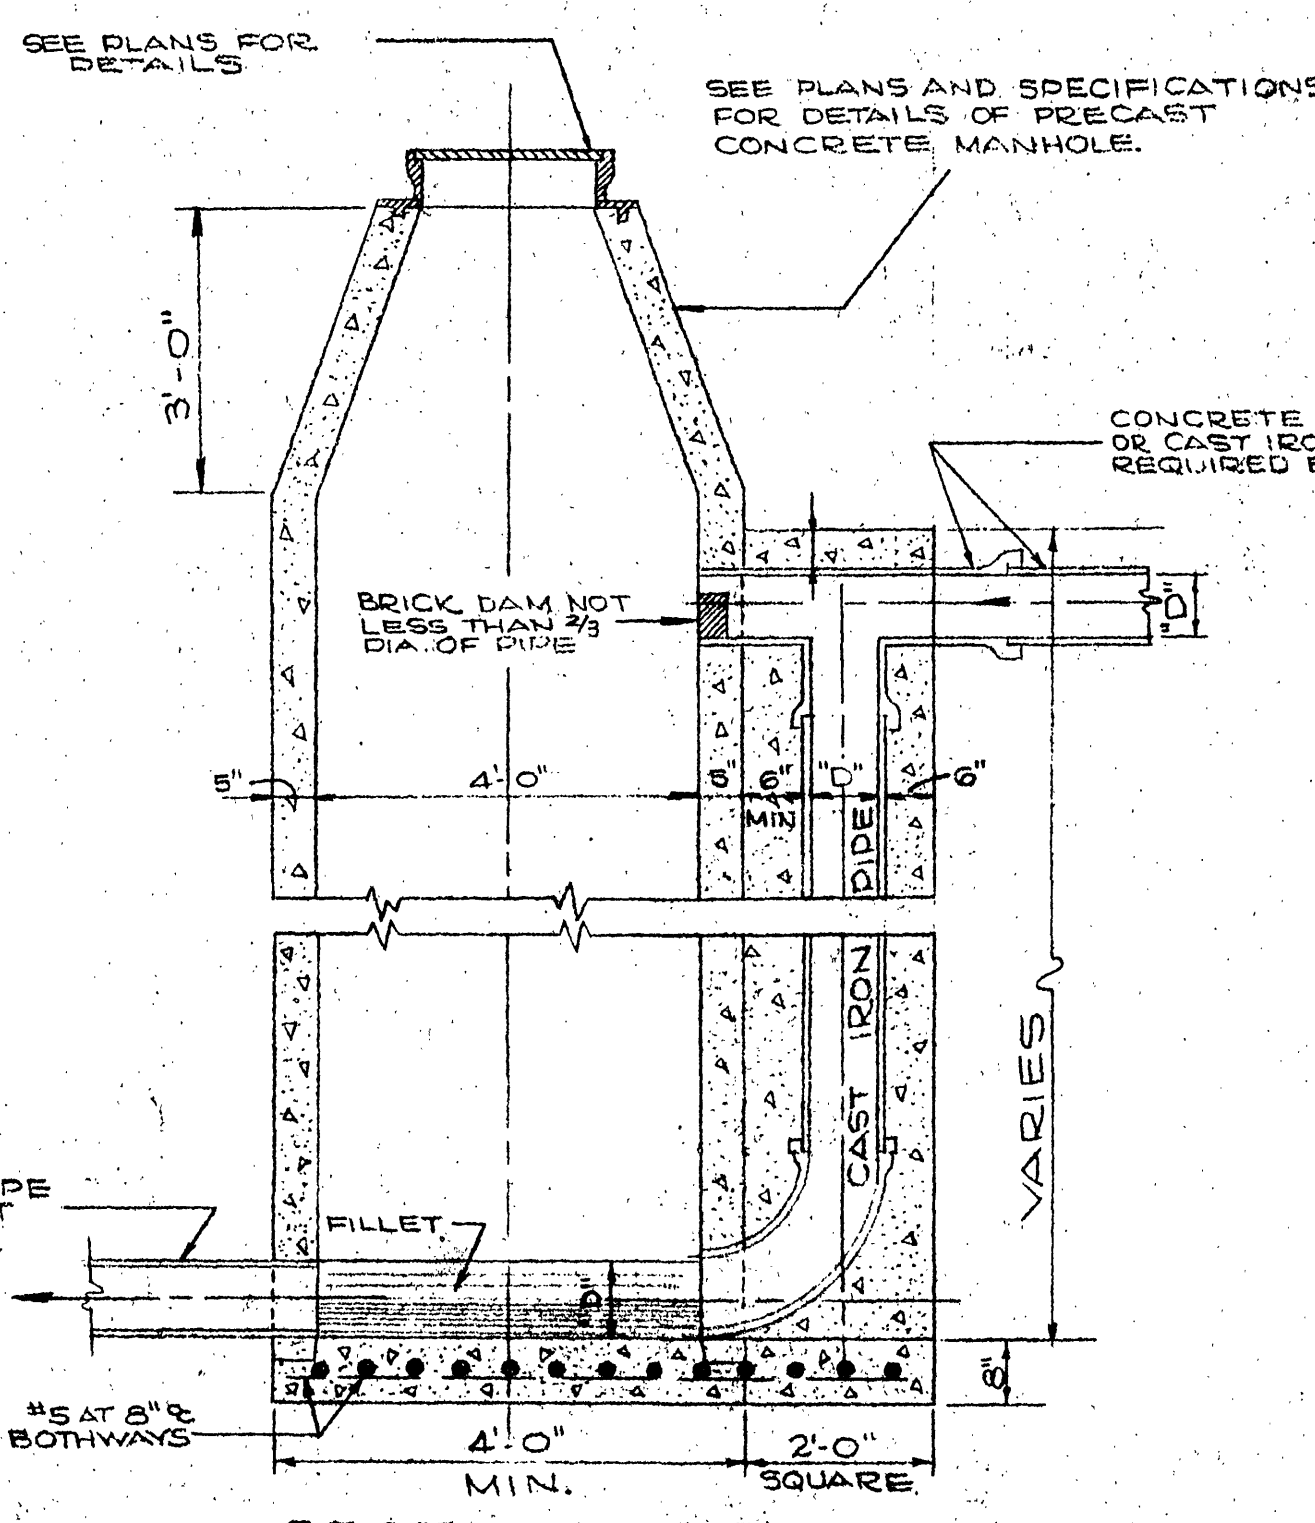
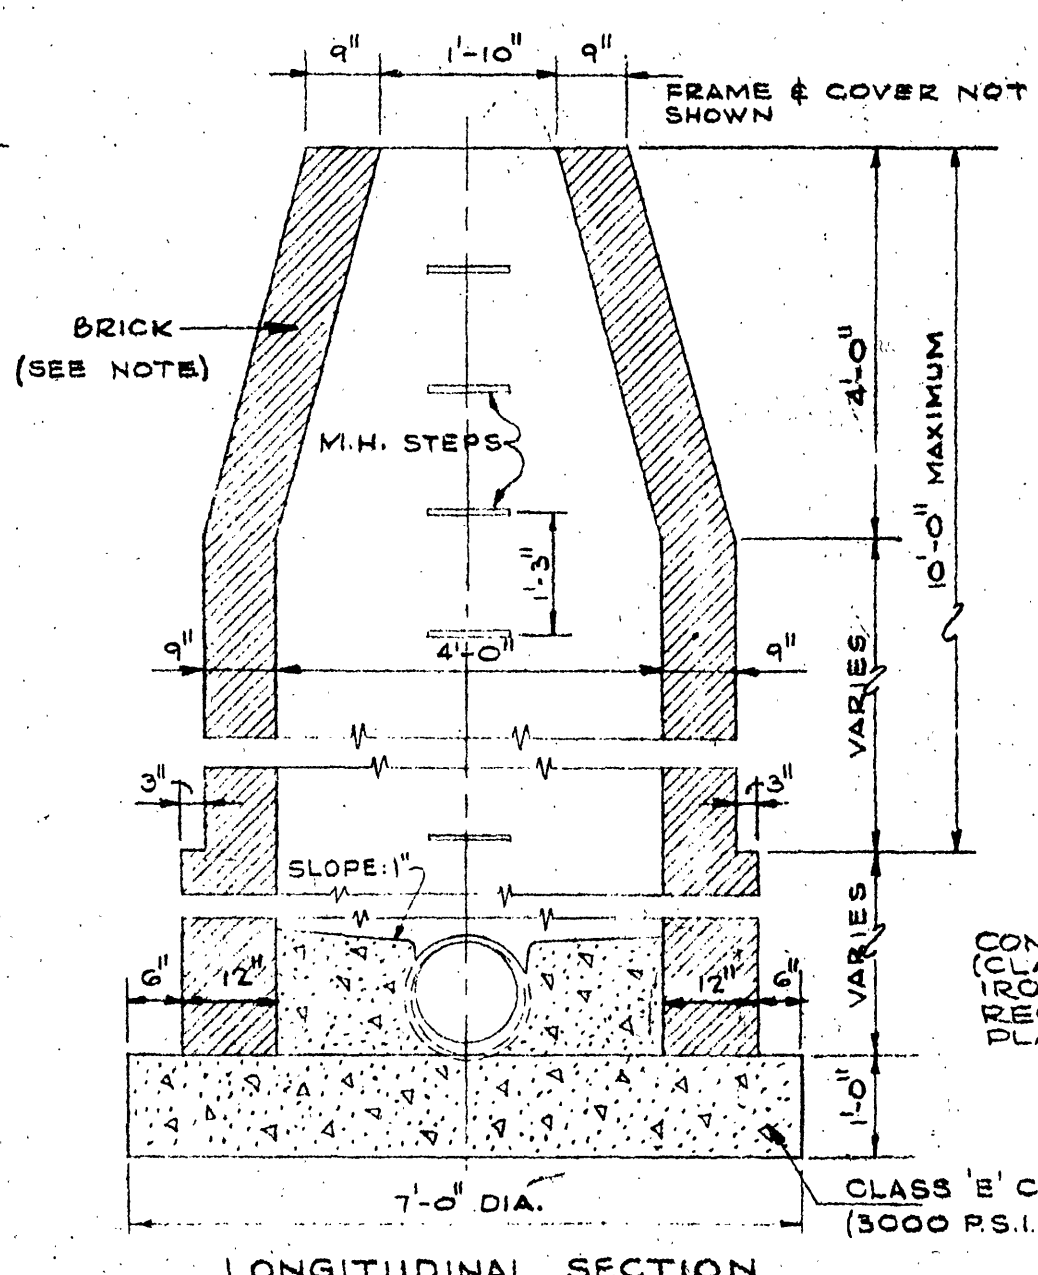


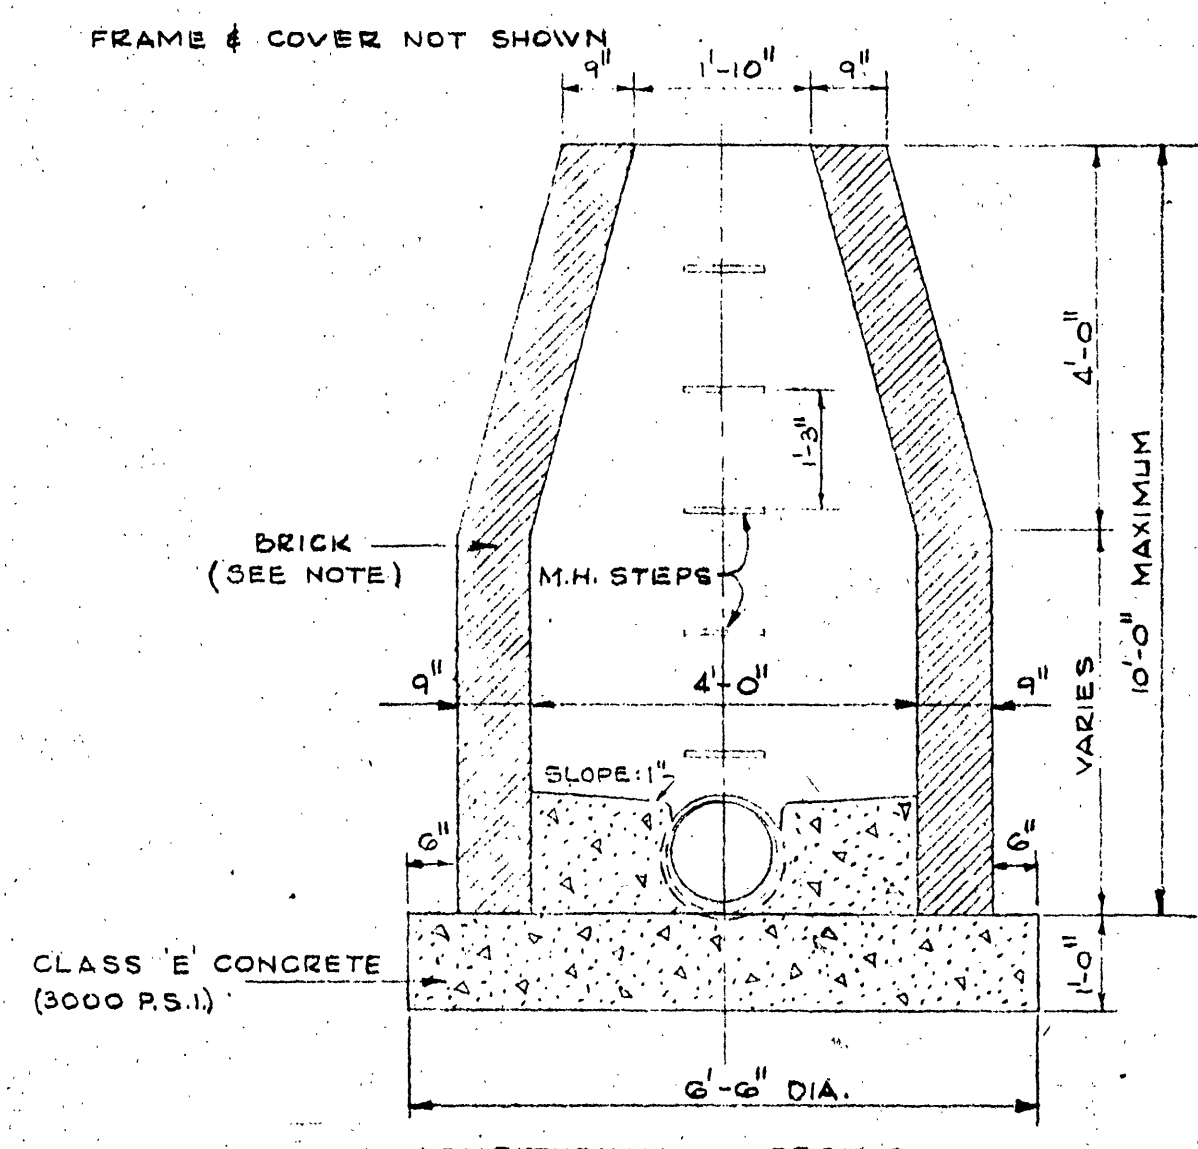

NOTE: REFER TO SPECIFICATIONS FOR MANHOLES CONSTRUCTED OF CONCRETE MANHOLE BLOCK AND PRECAST CONCRETE MANHOLES.

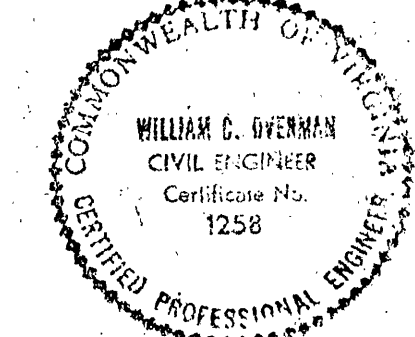

ROANOKE COUNTY SANITATION AUTHORITY		
ROANOKE COUNTY, VIRGINIA		
SANITARY SEWERAGE SYSTEM		
PROJECT NO. 64 ~2		
DETAILS		
DESIGNED: WCO	LANGLEY & McDONALD CONSULTING ENGINEERS NORFOLK, VA	SCALE: AS SHOWN
PLOTTED: J.E.N.		DATE: JUNE 1, 1964
DRAWN: H.L.S.		SHEET: 27 OF 27
CHECKED: WCO		DWG. NO. 616115