




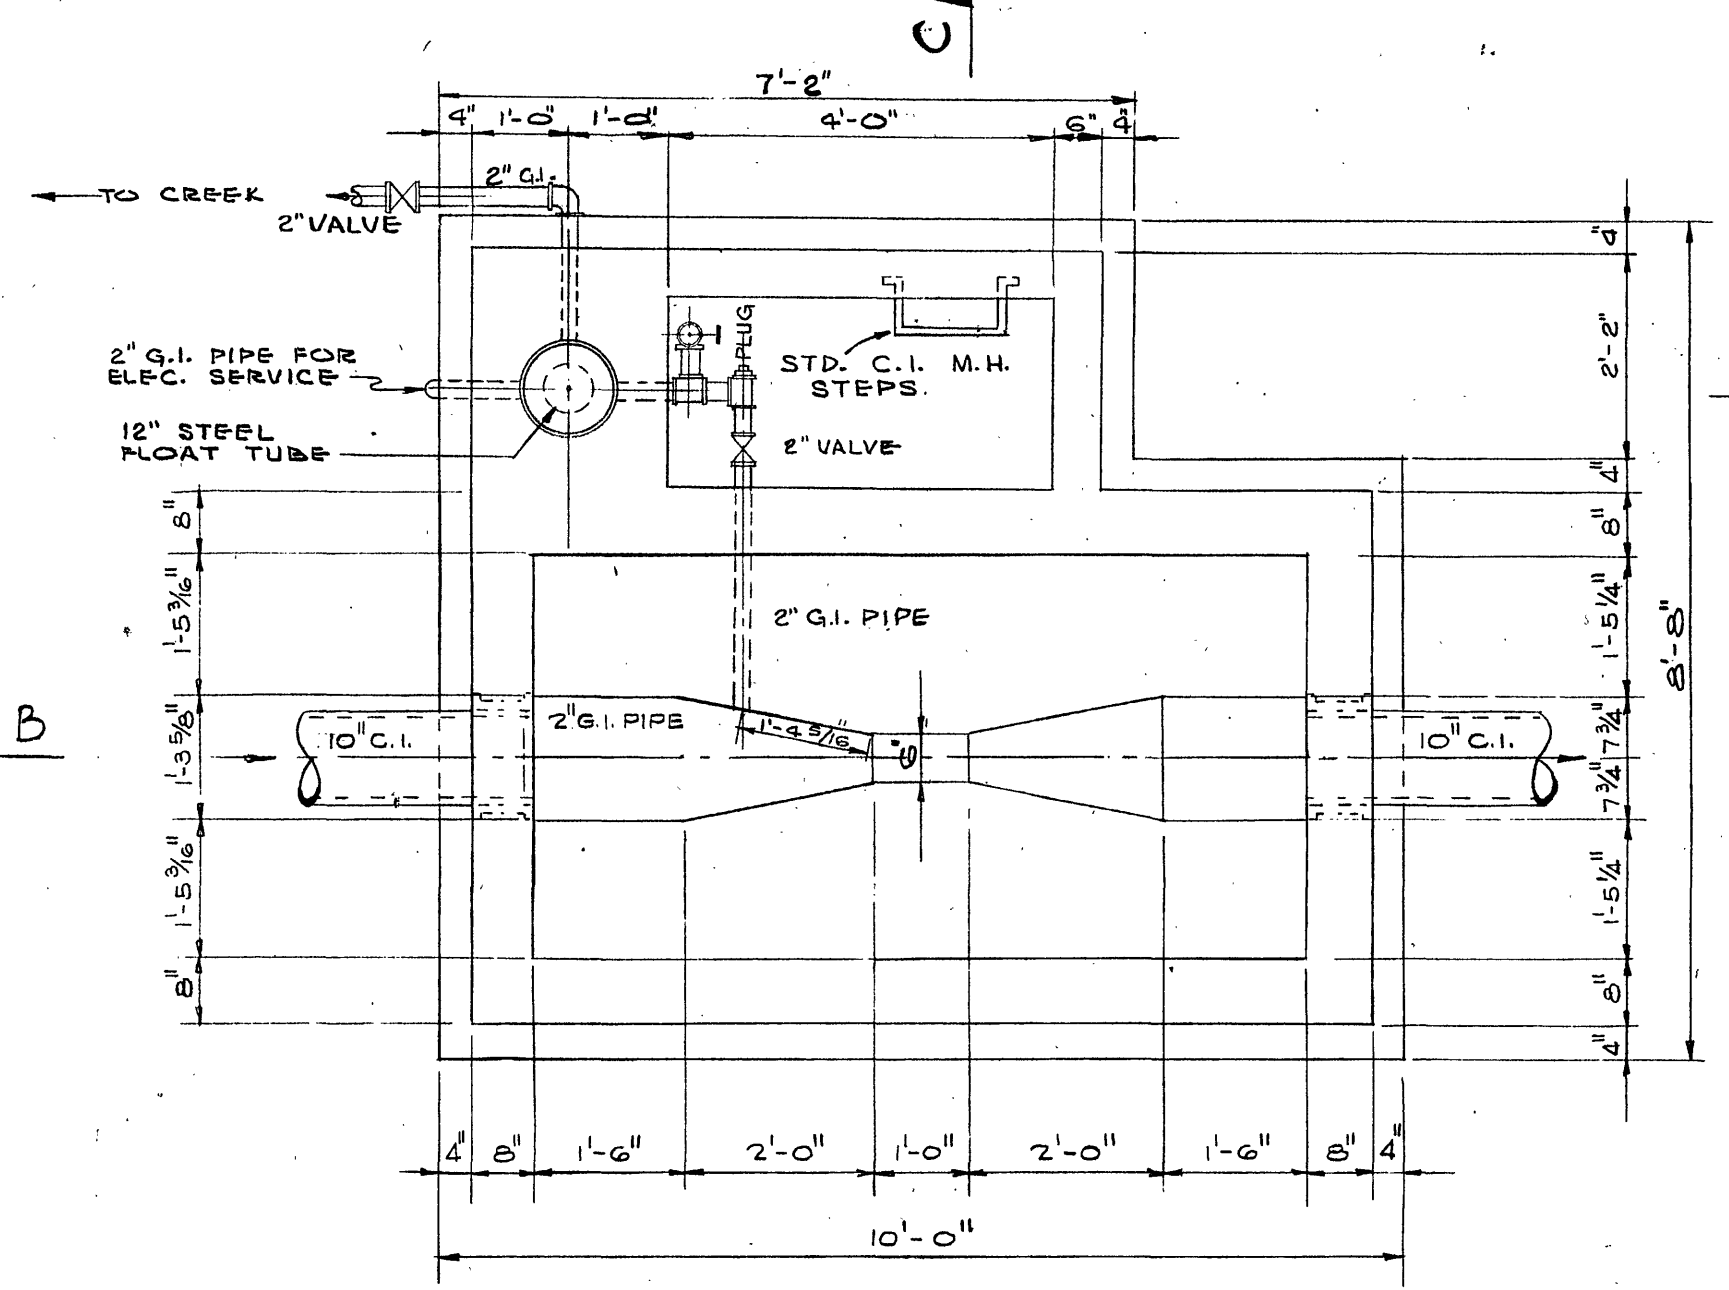


PLAN ELEV. 985.0
SCALE 1/2" = 1'-0"

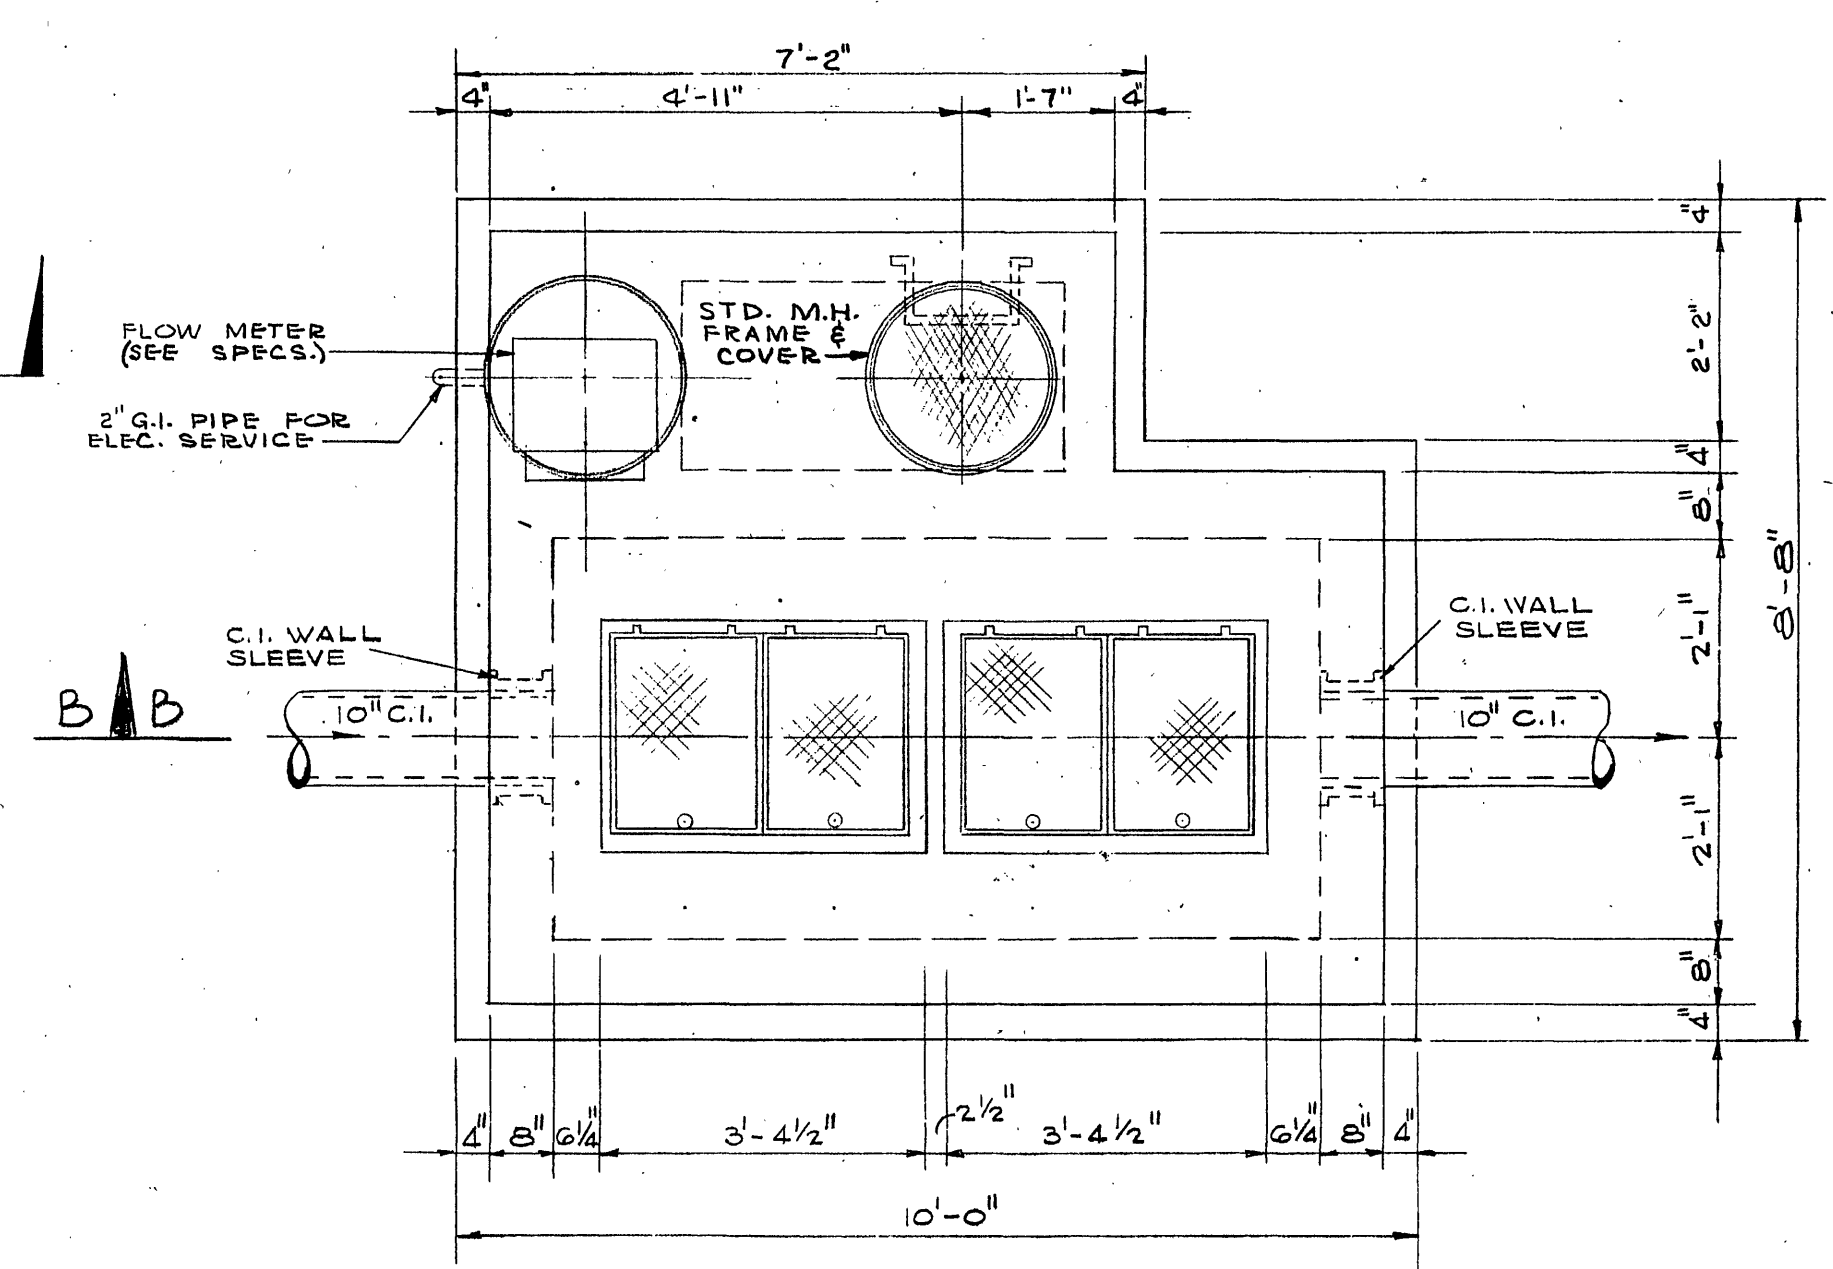


PLAN
SCALE 1/2" = 1'-0"

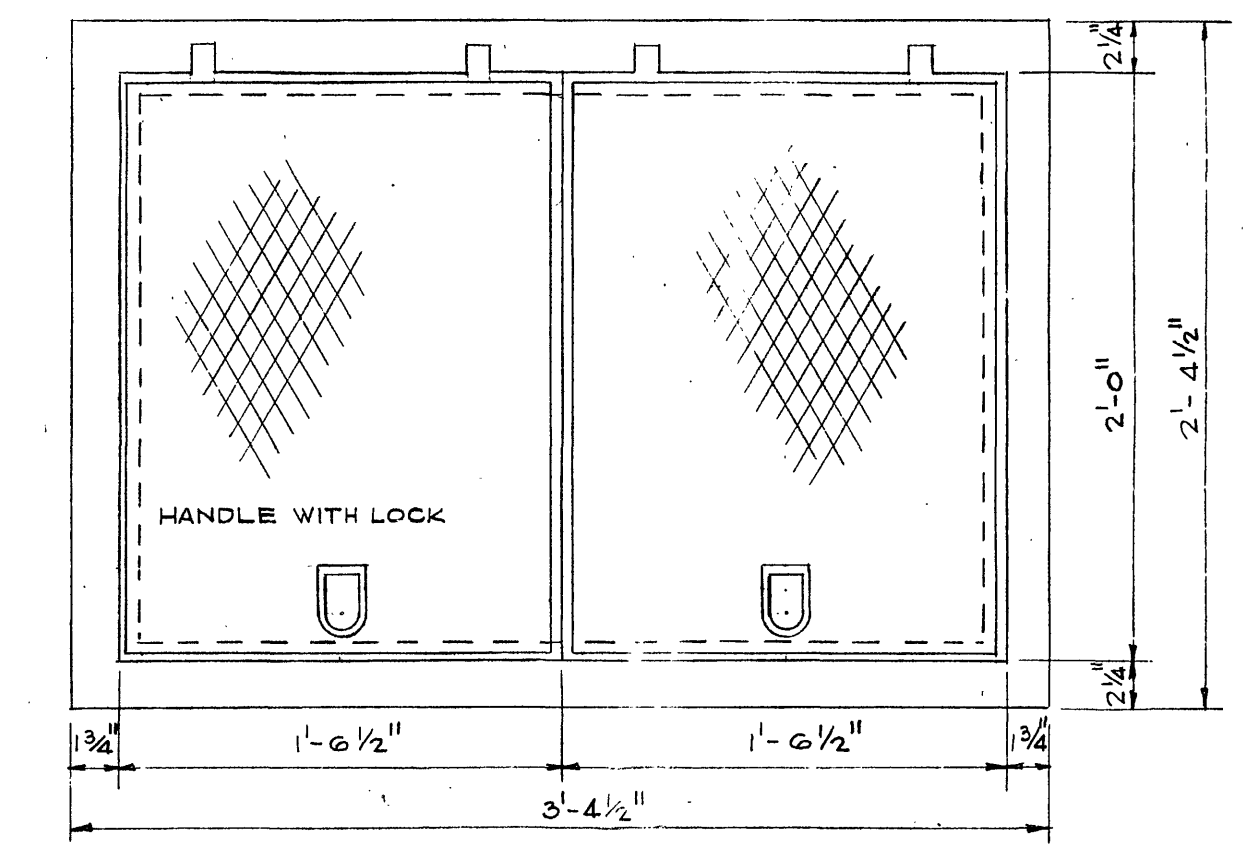

PLAN
SCALE 1/2" = 1'-0"

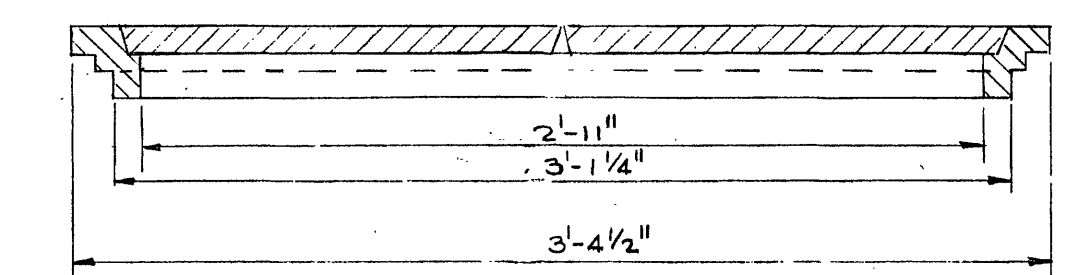


SECTION D-D
SCALE 1/2" = 1'-0"

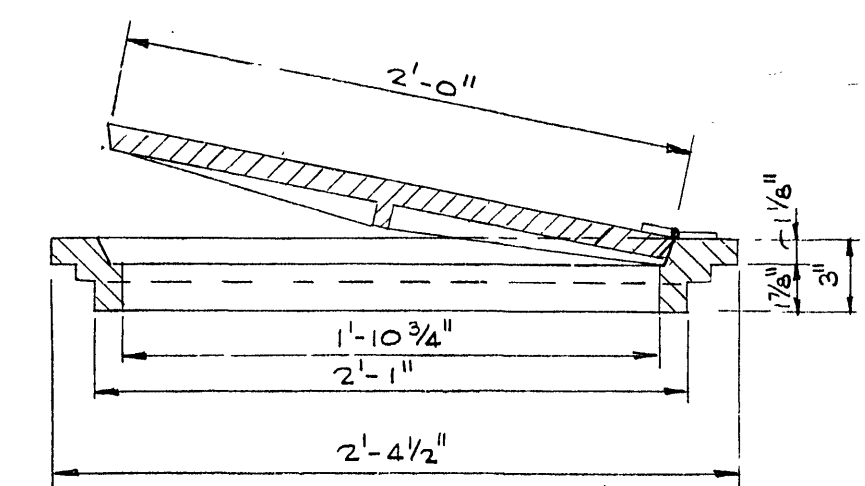


SECTION E-E
SCALE 1/2" = 1'-0"

HINGED FRAME & COVER

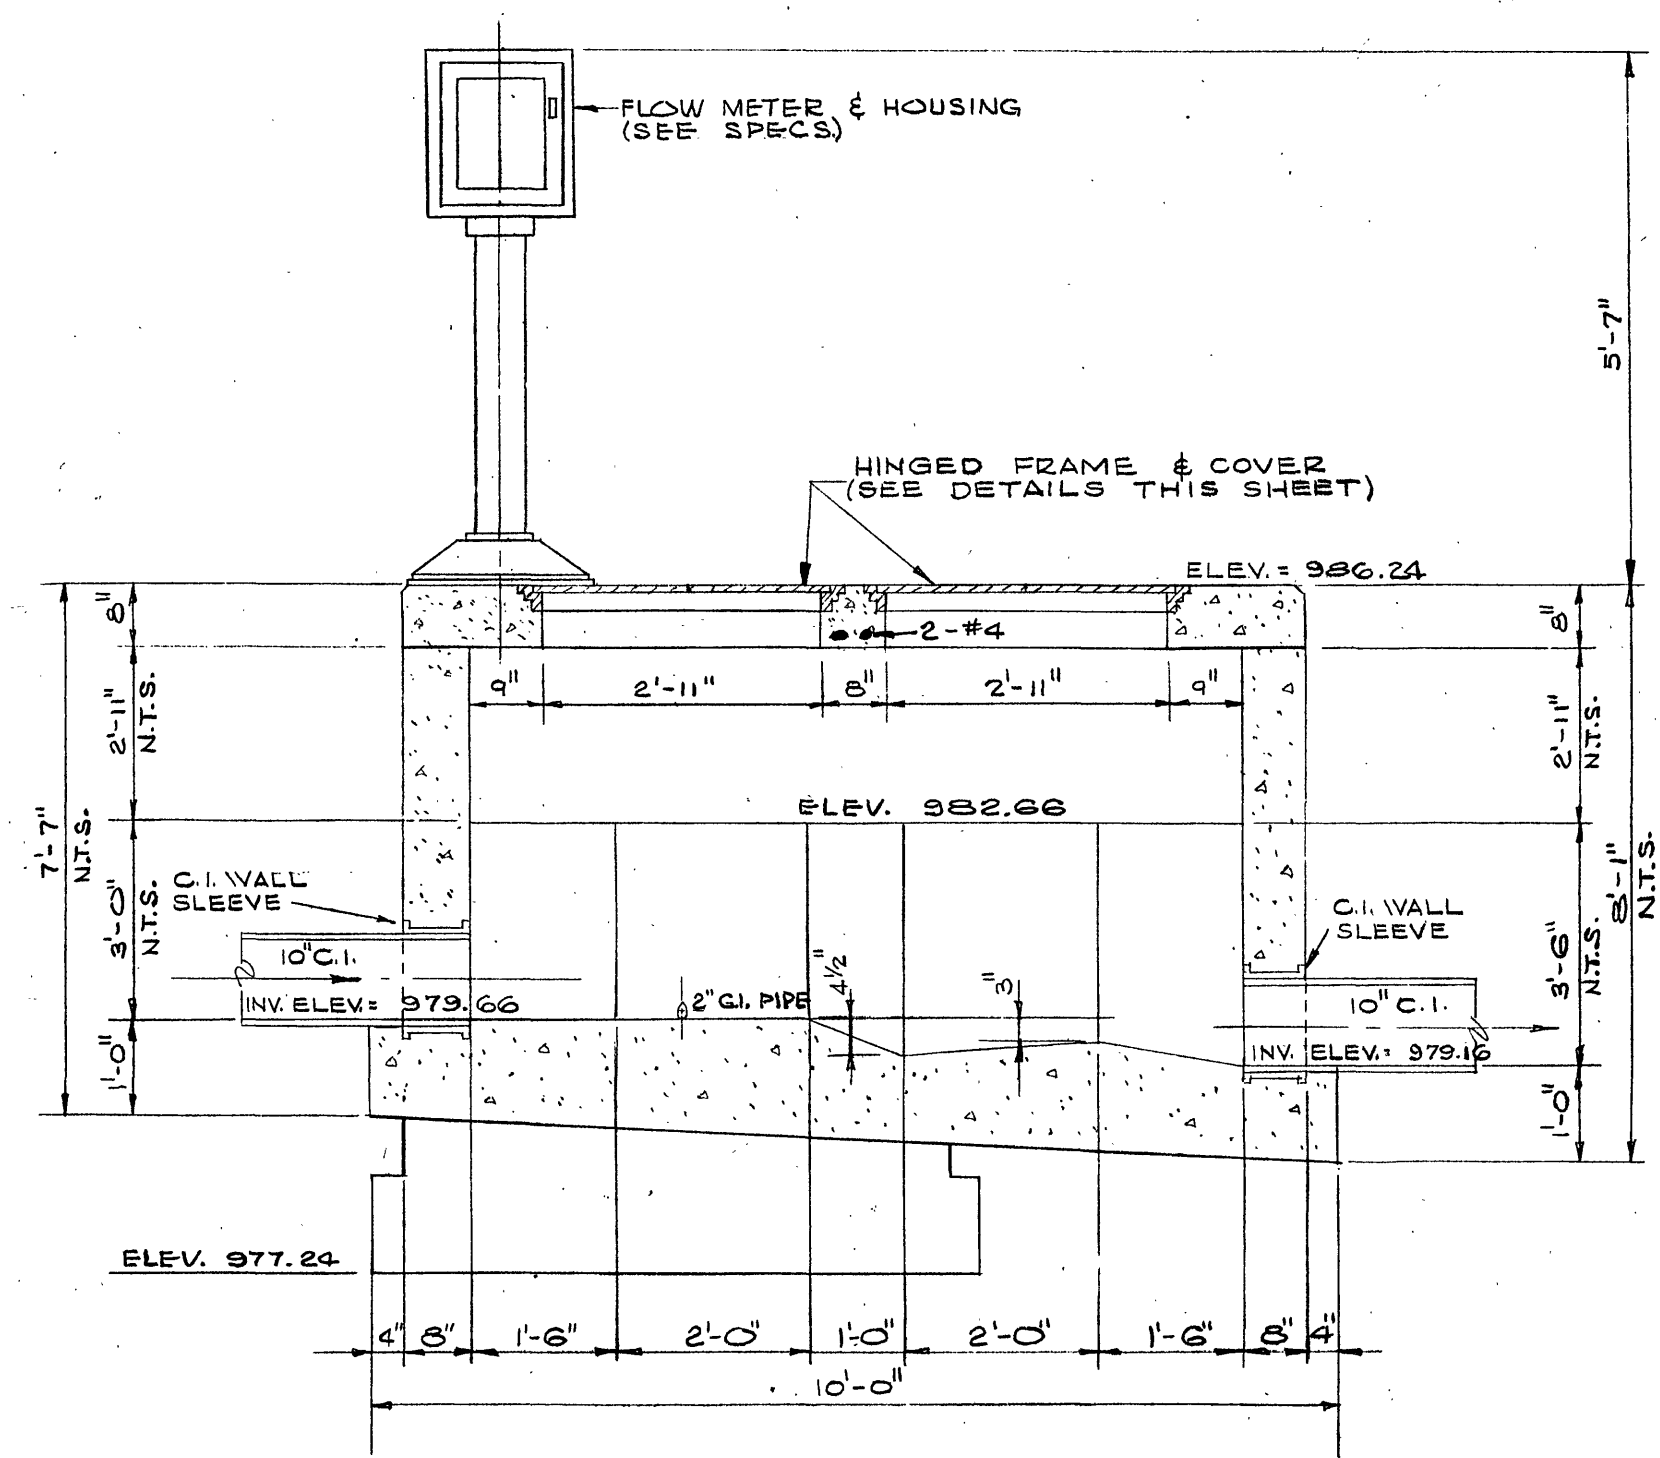


SECTION B-B
SCALE 1/2" = 1'-0"

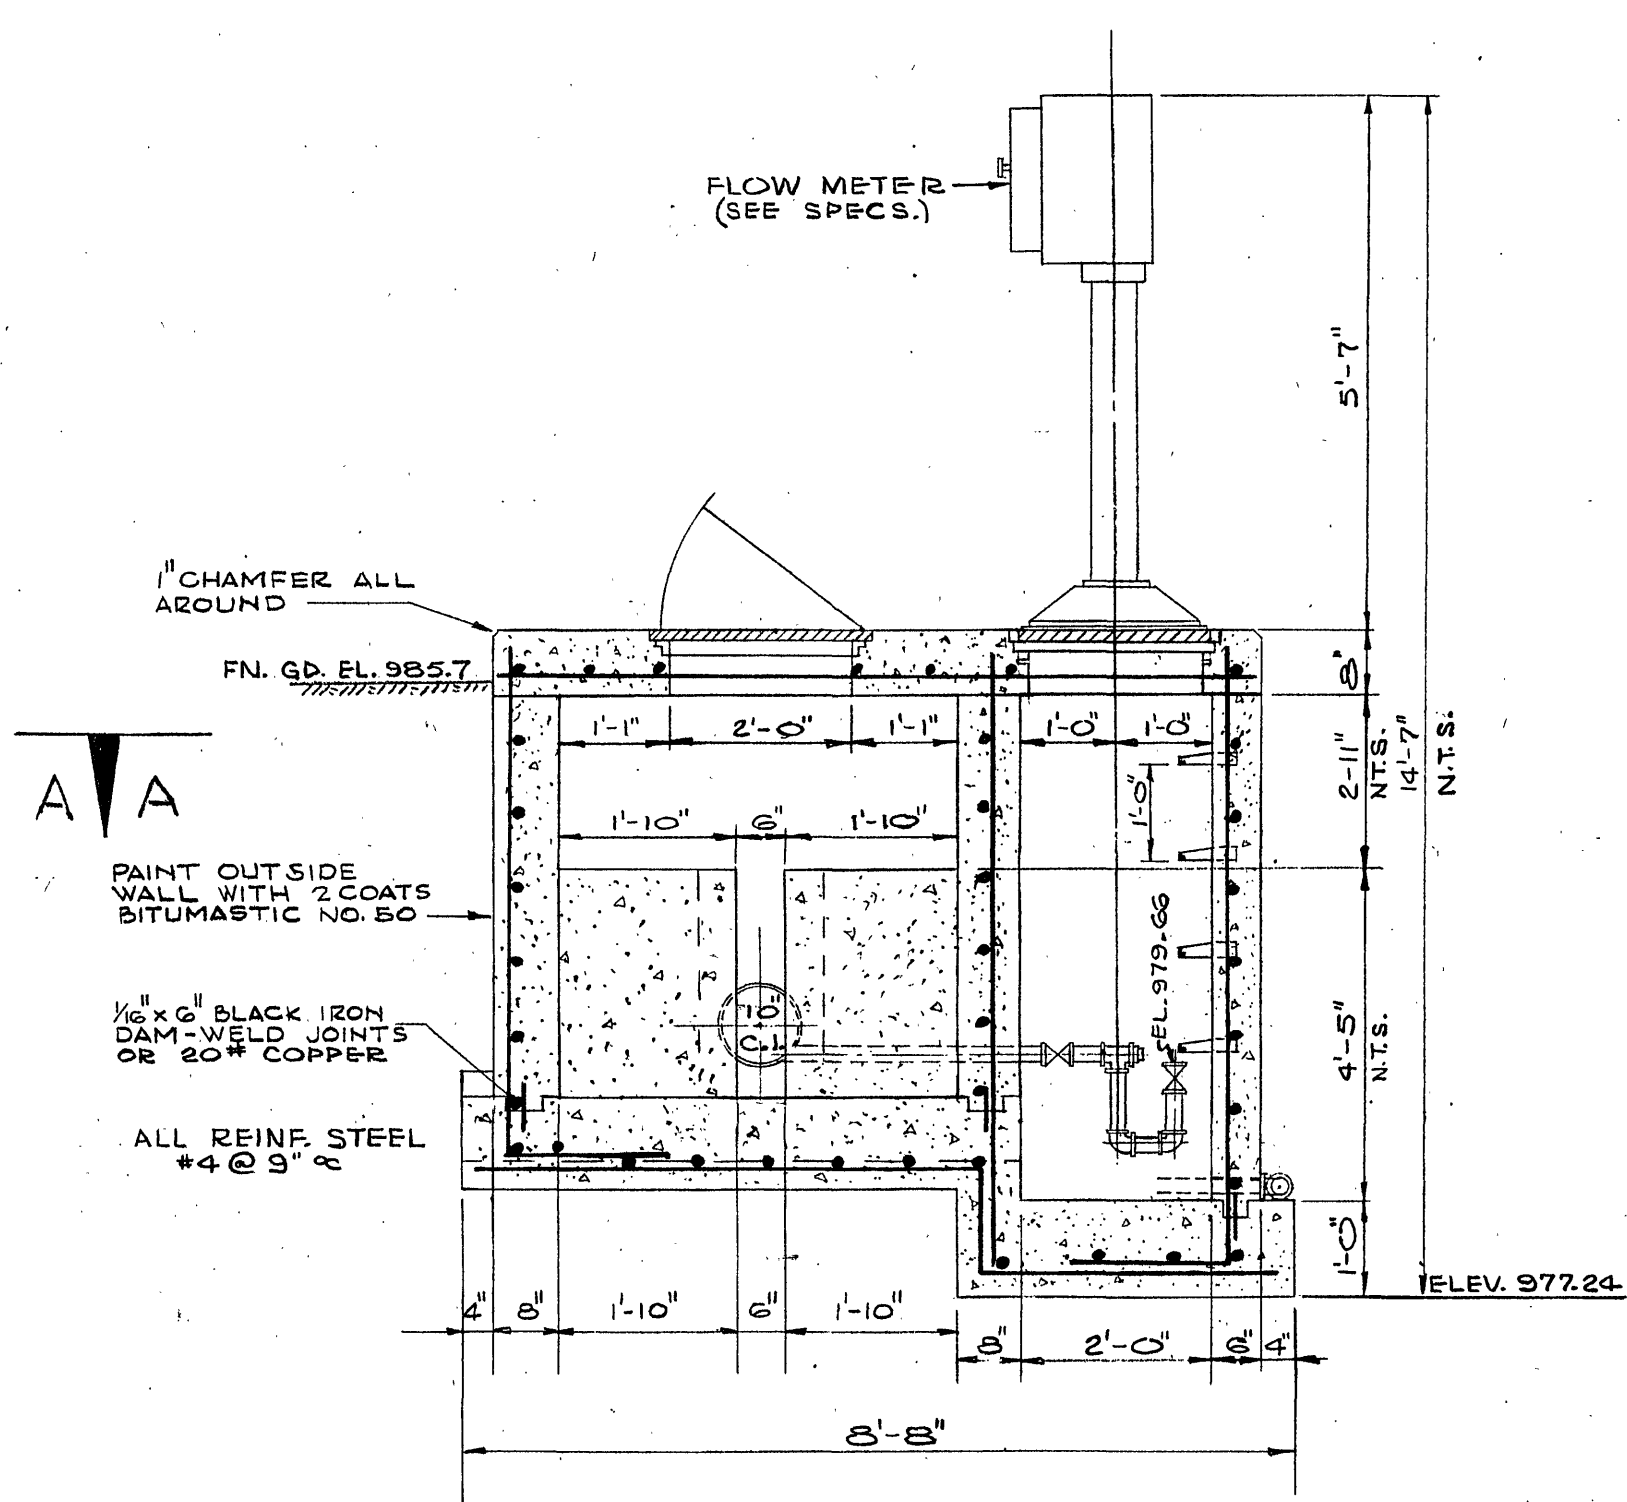


SECTION C-C
SCALE 1/2" = 1'-0"


METERING CHAMBER

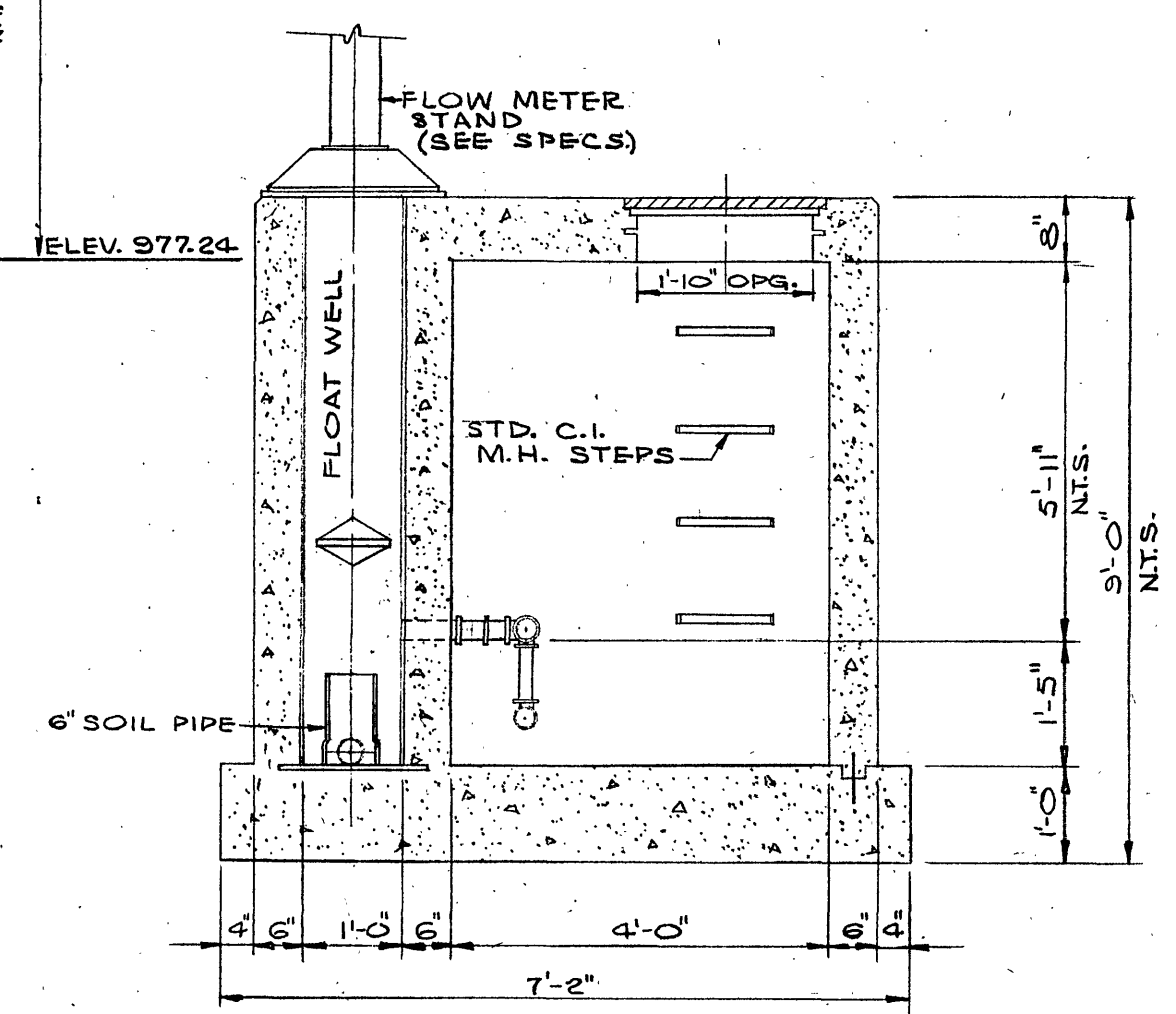

SECTION F-F
SCALE: 1/2" = 1'-0"

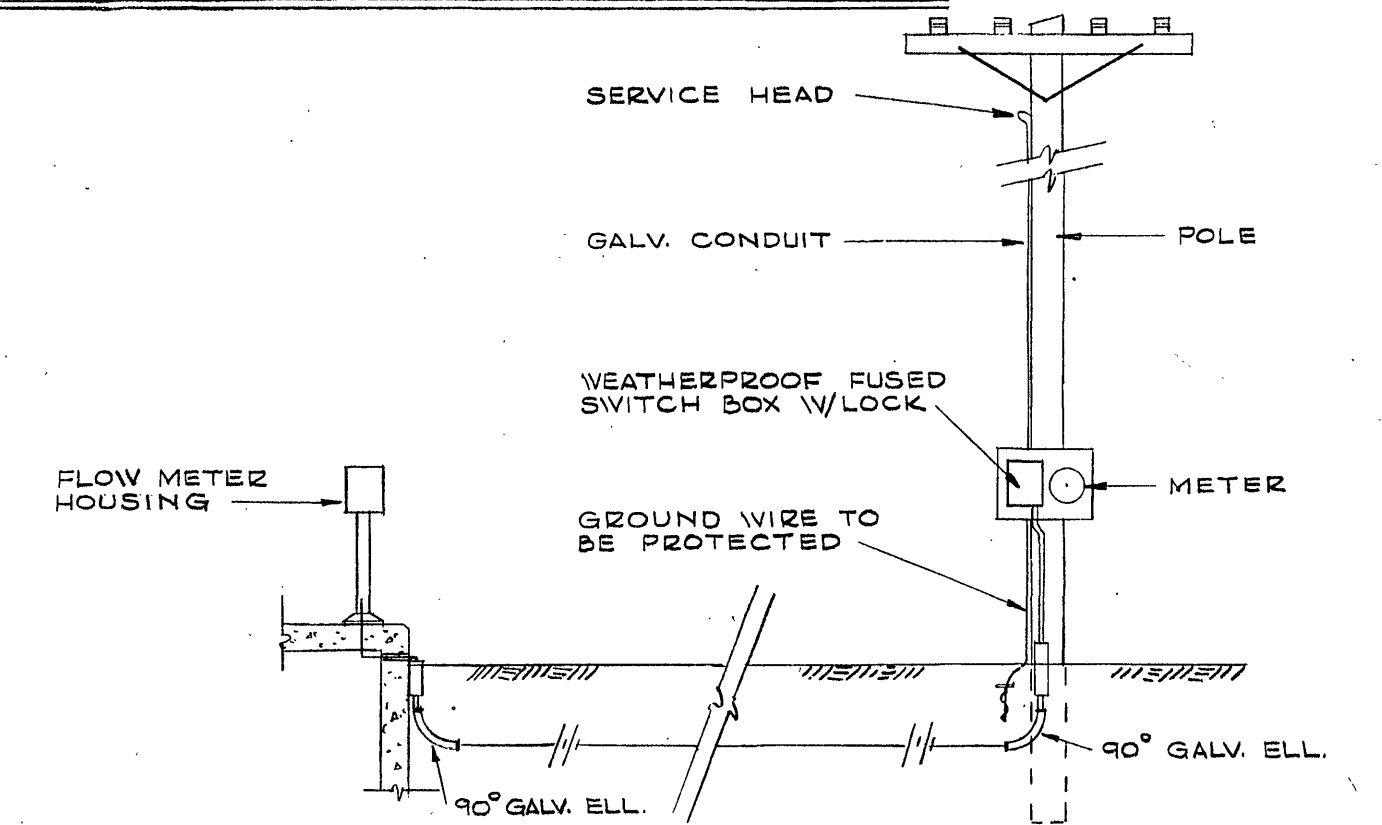

ELECTRICAL SERVICE CONNECTION
NOT TO SCALE

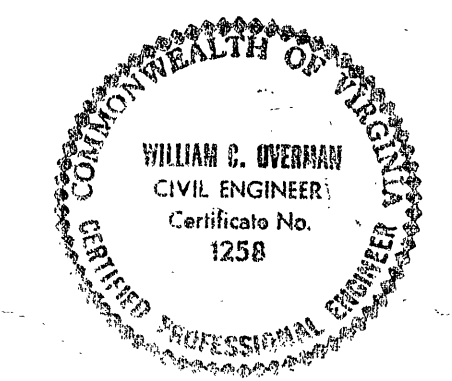

ROANOKE COUNTY SANITATION AUTHORITY ROANOKE COUNTY, VIRGINIA		
SANITARY SEWERAGE SYSTEM PROJECT NO. 64-1 NORWOOD STREET METERING CHAMBER		
DESIGNED: W.C.O.	LANGLEY & McDONALD	SCALE: AS SHOWN
PLOTTED: W.C.O.	CONSULTING ENGINEERS	DATE: MARCH 15, 1964
DRAWN: H.L.S.	NORFOLK	SHEET 19 OF 20
CHECKED: T.J.M.		