
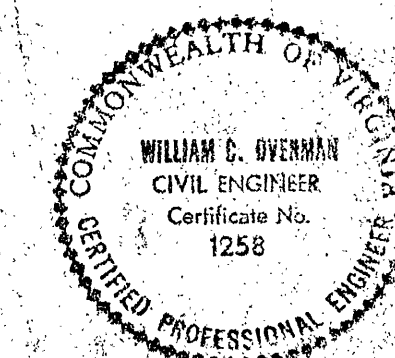
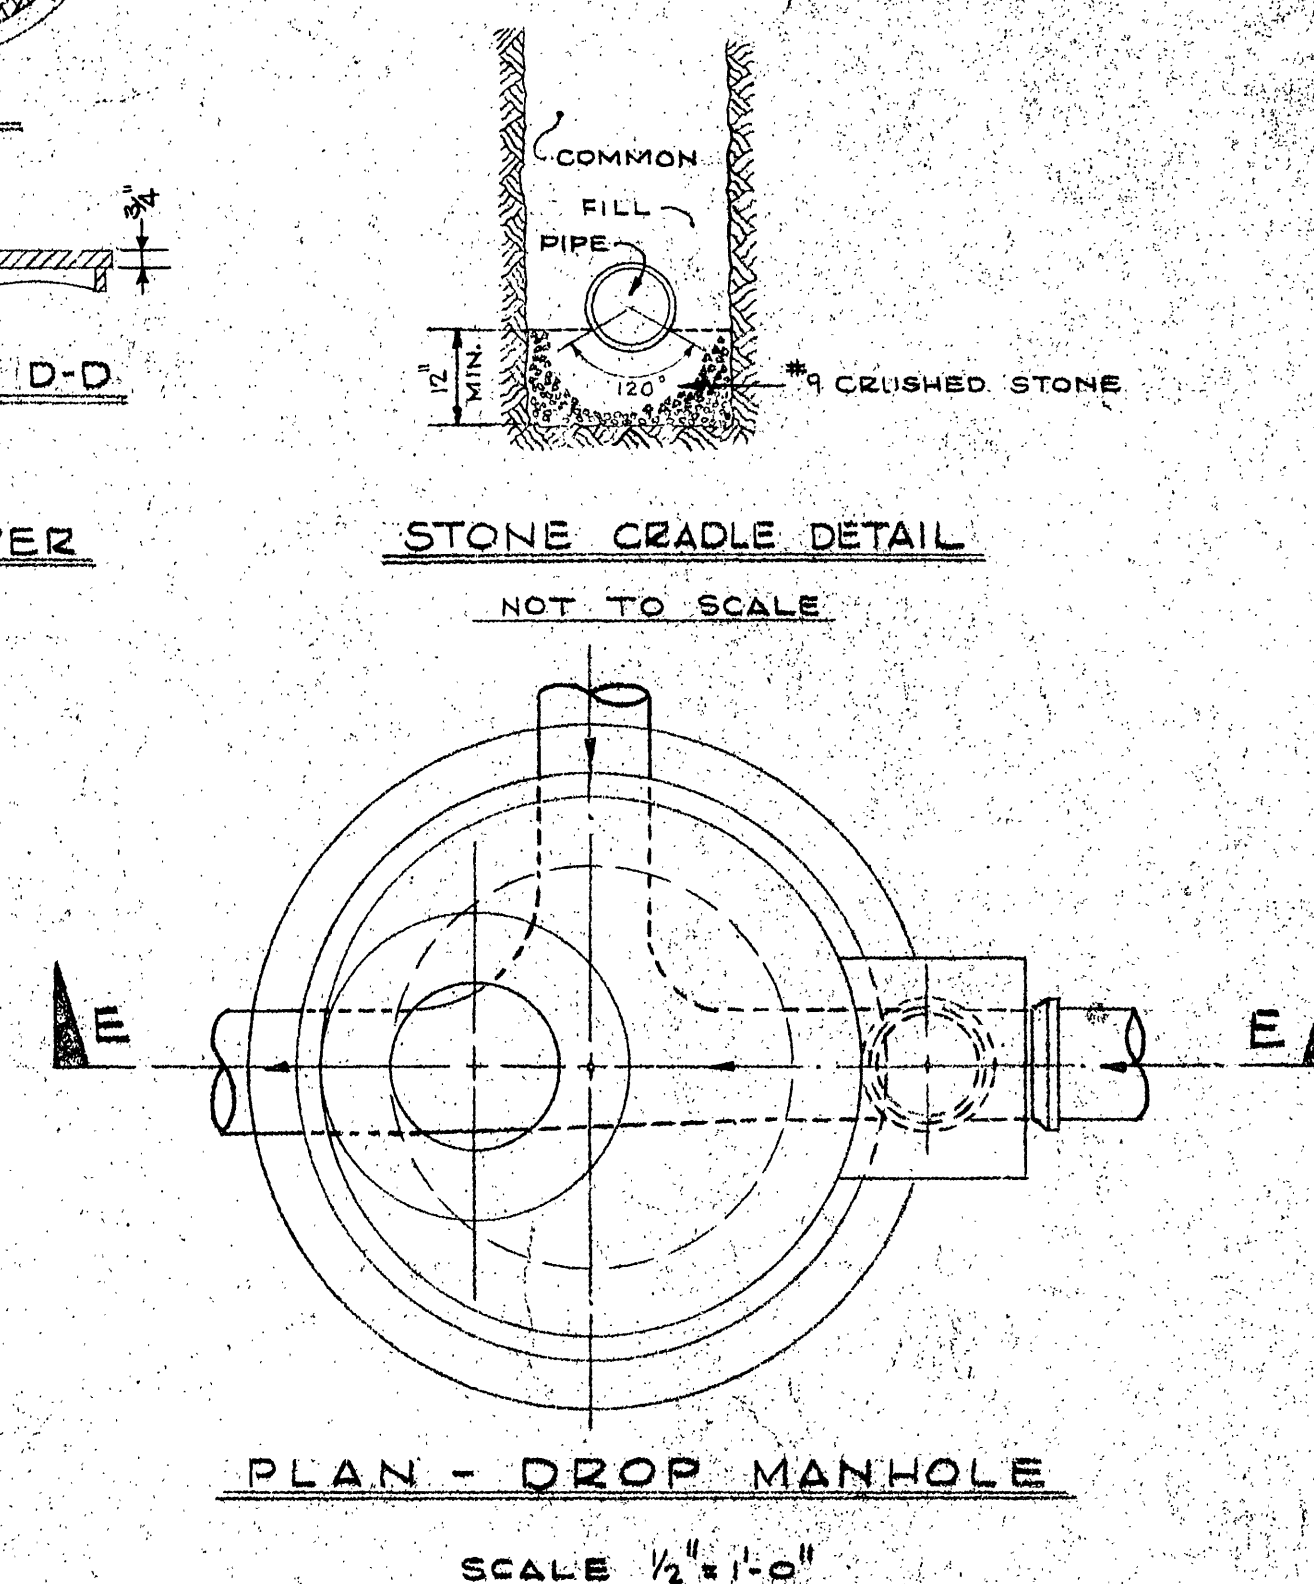
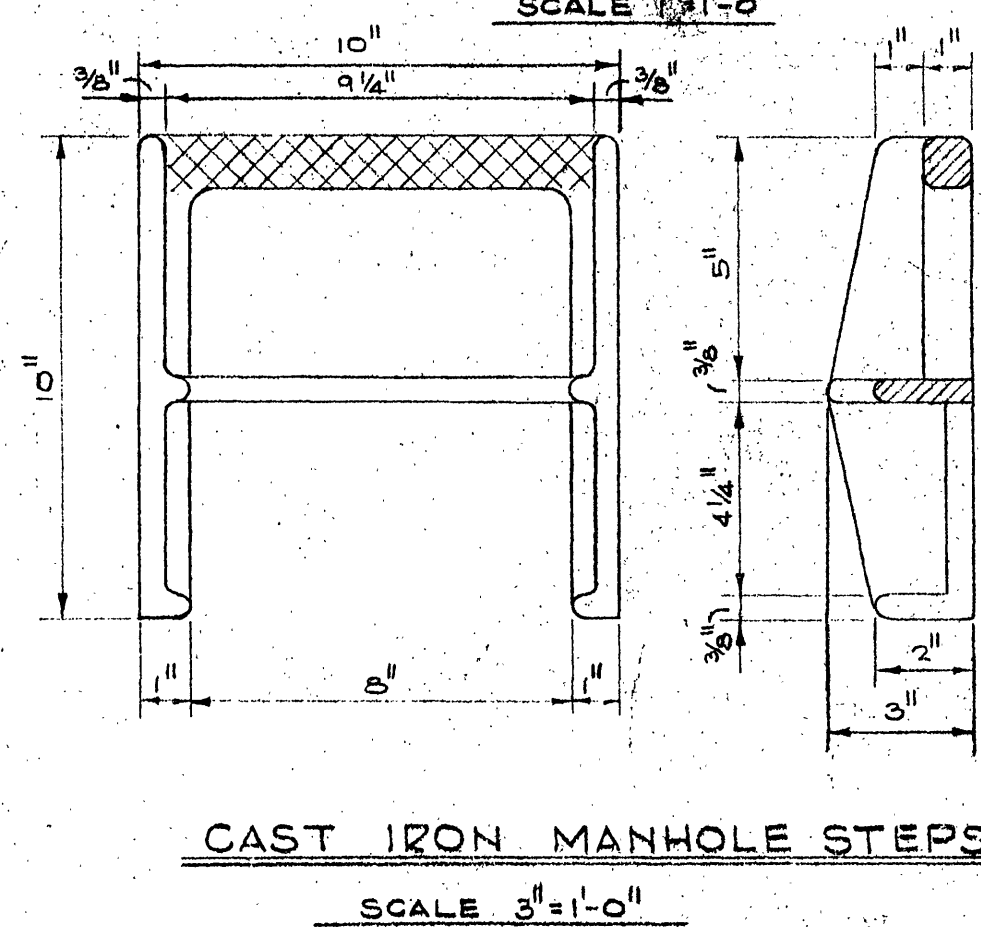
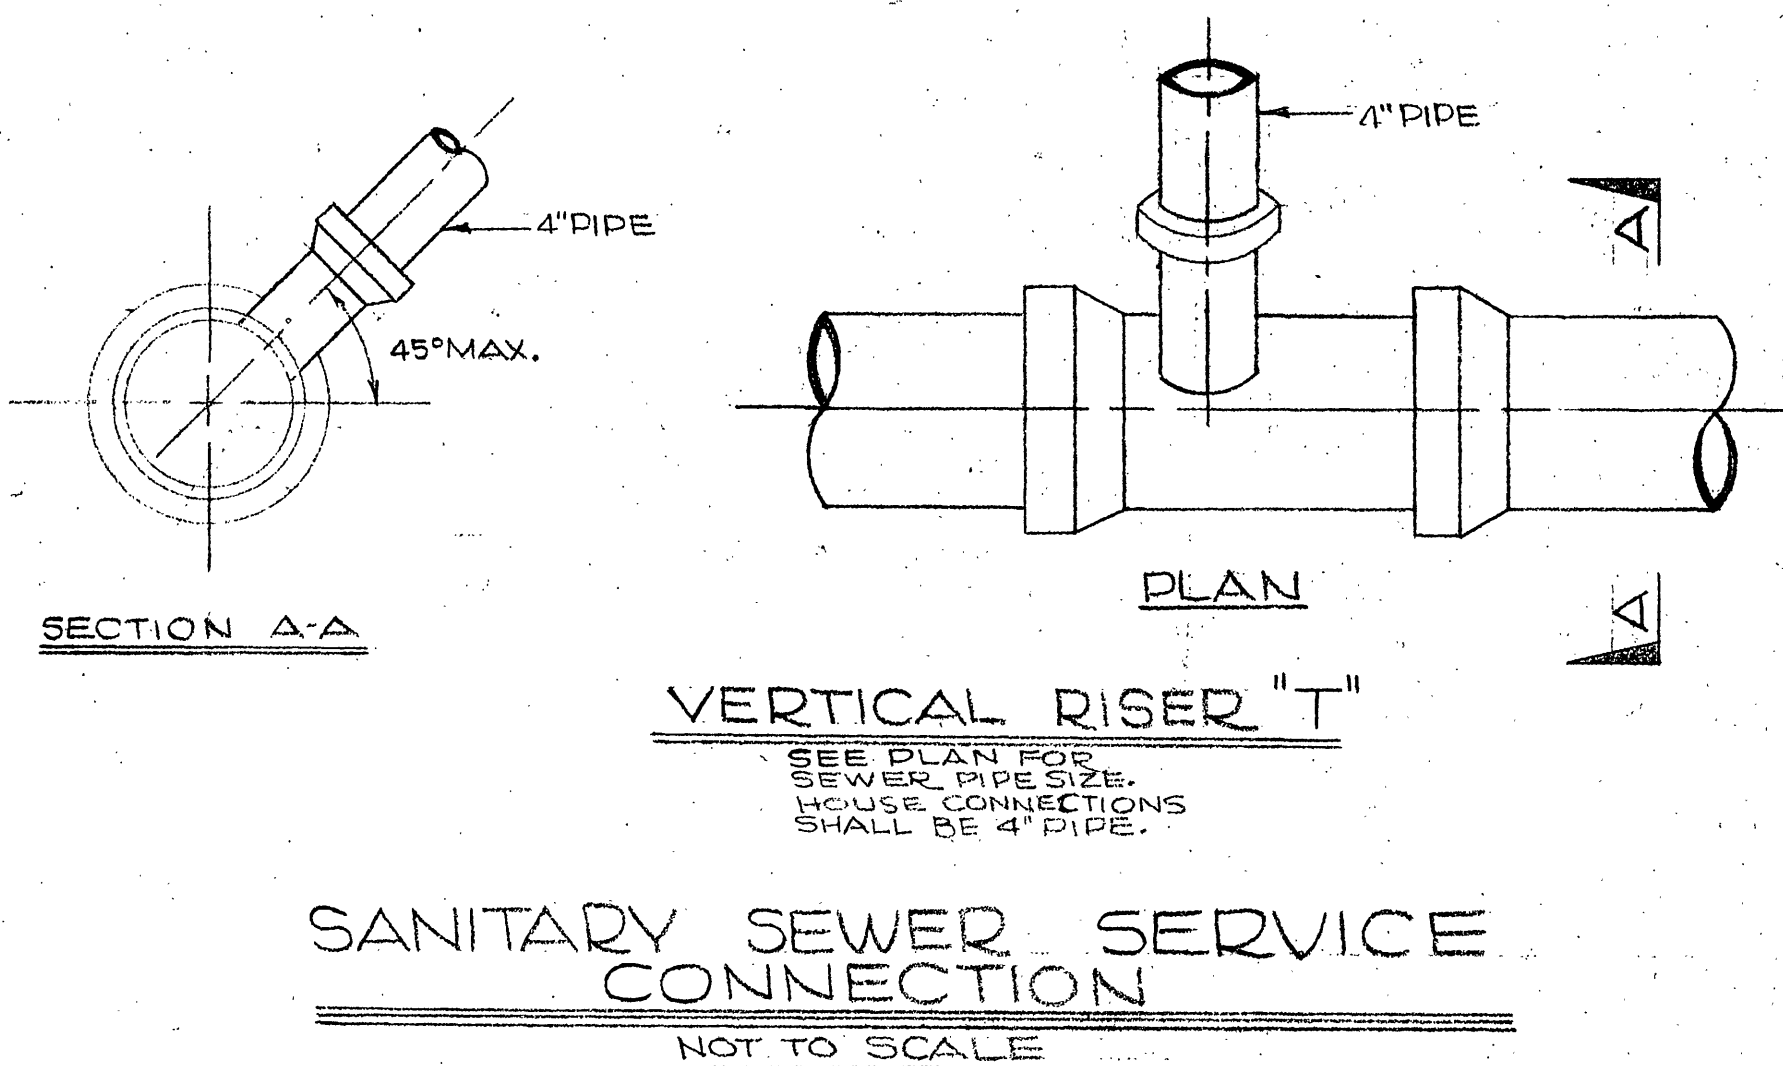
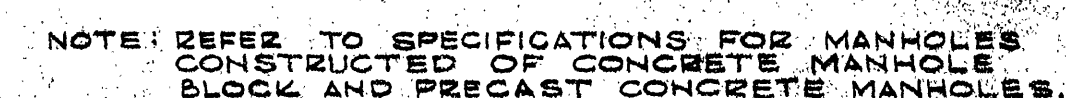
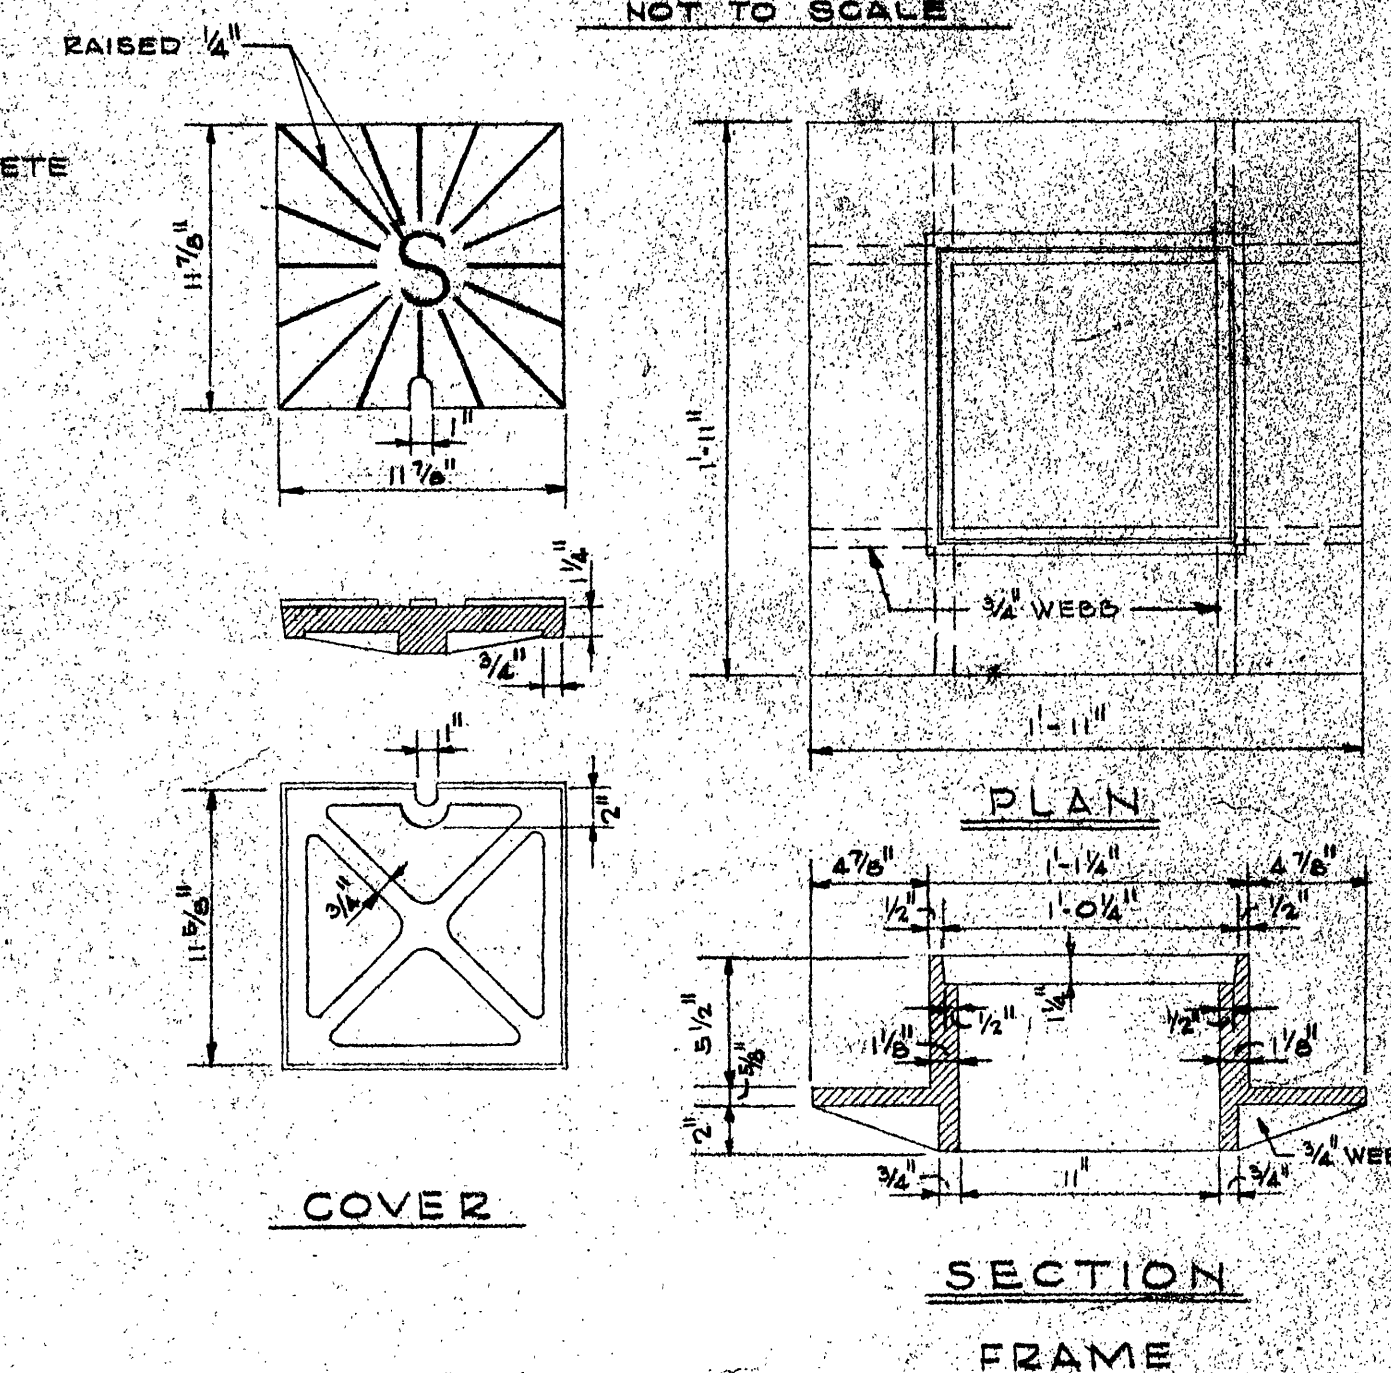
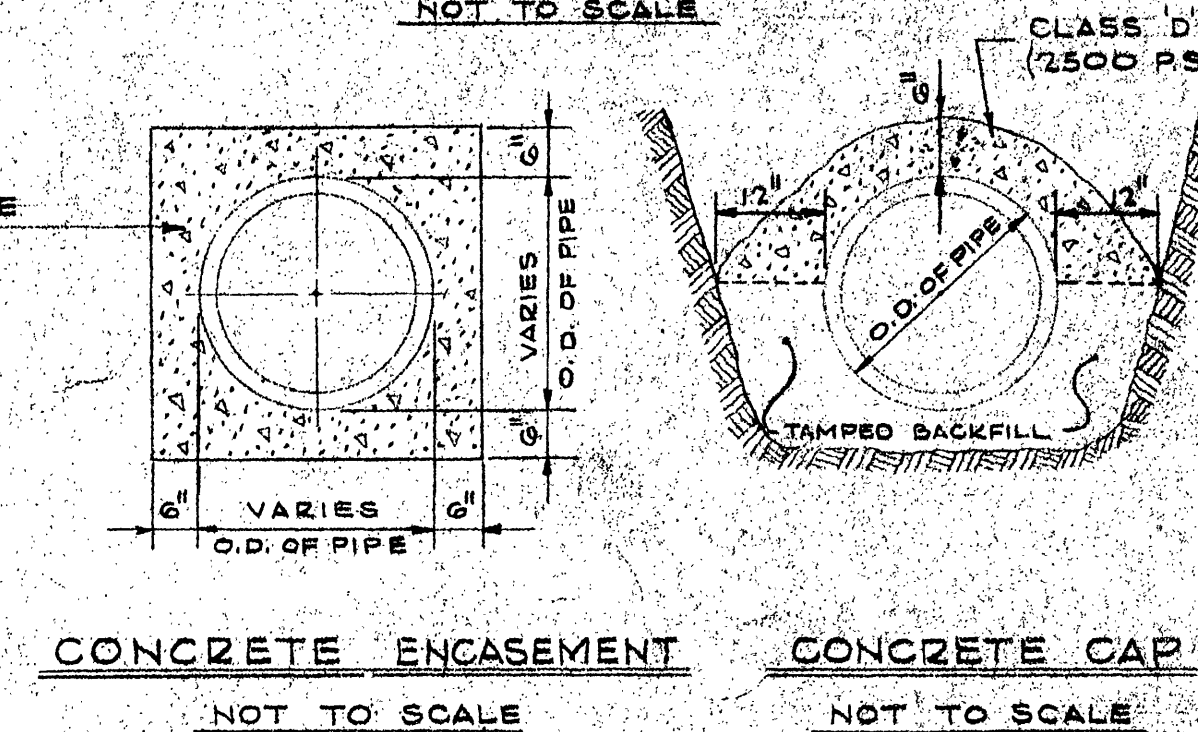
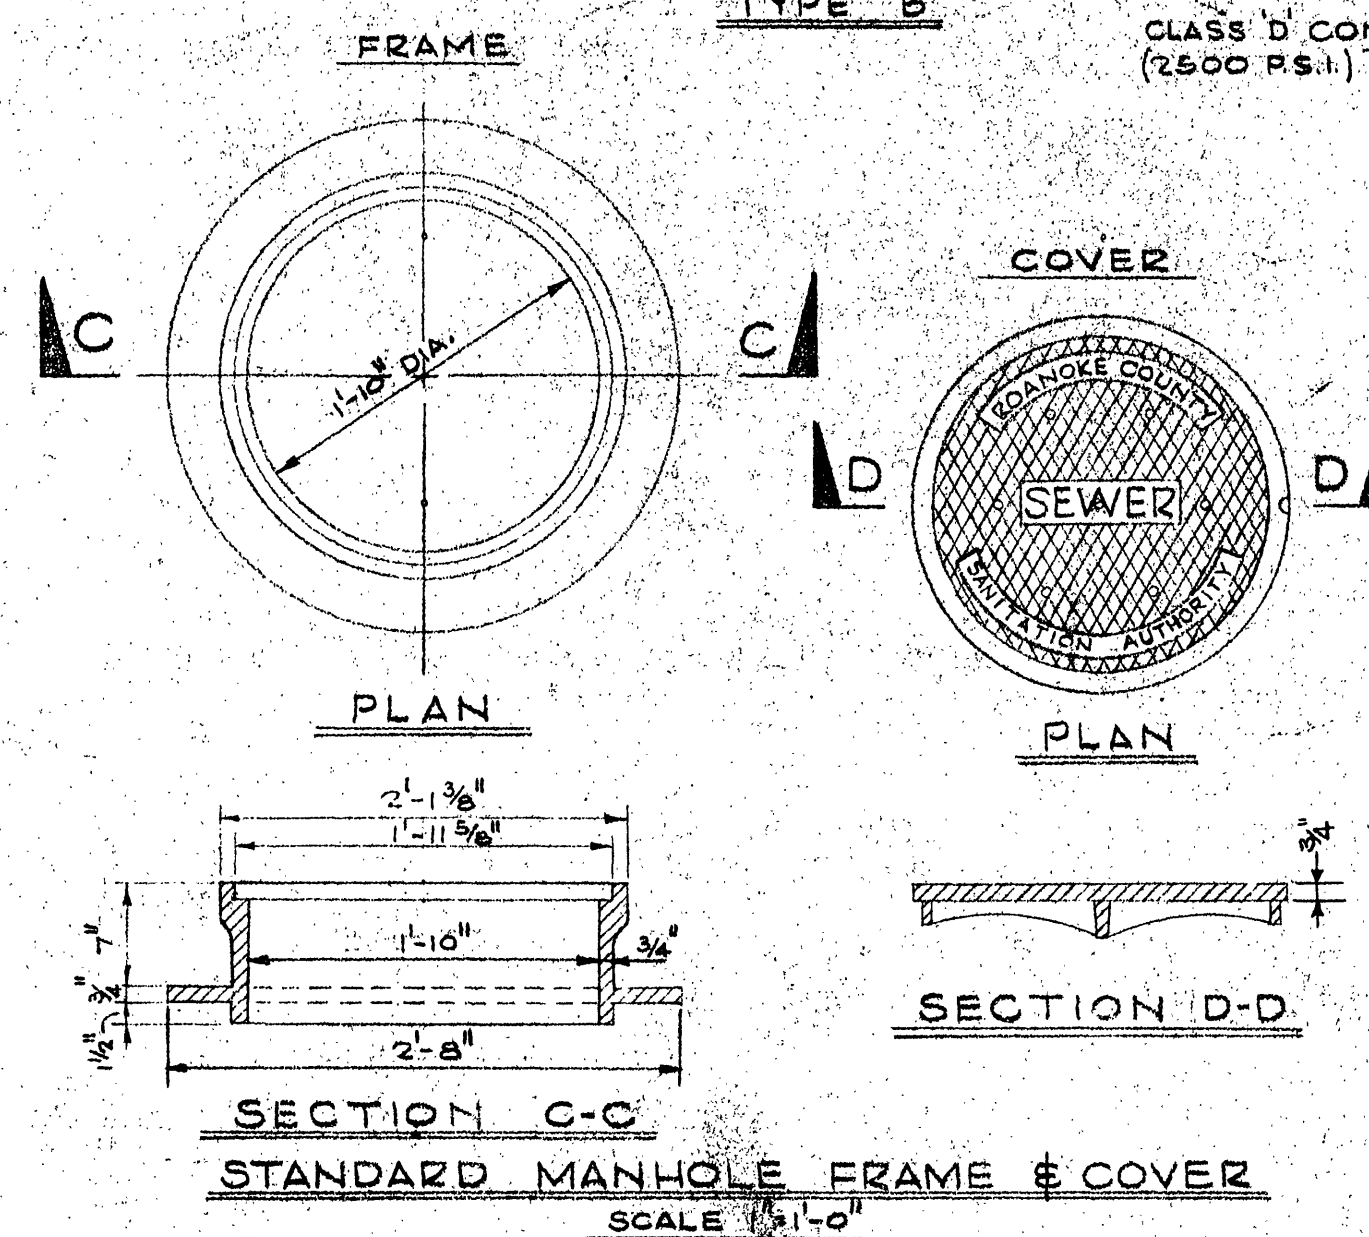
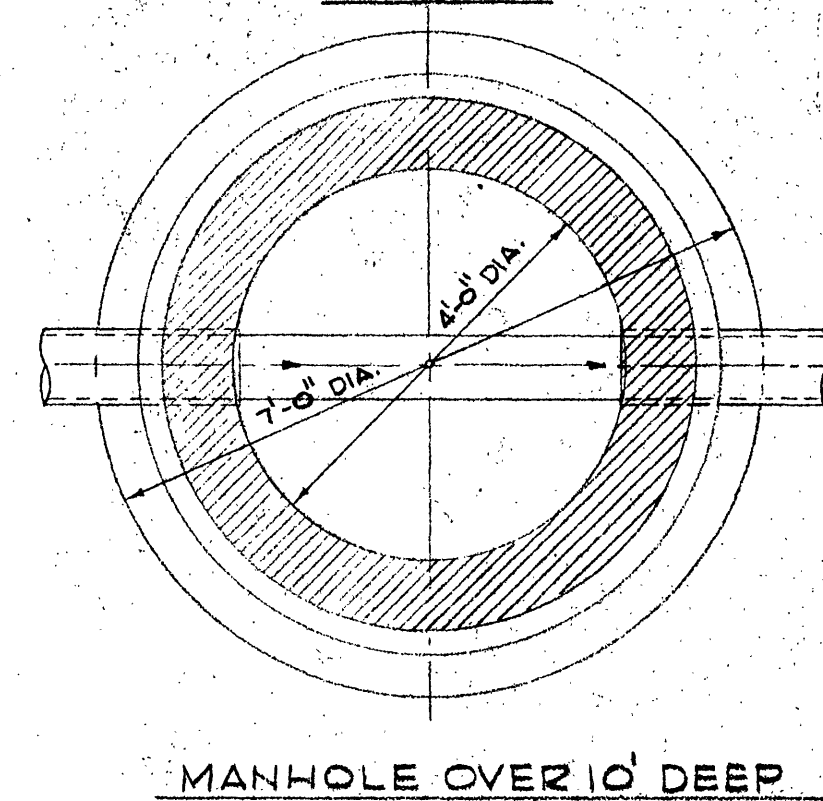
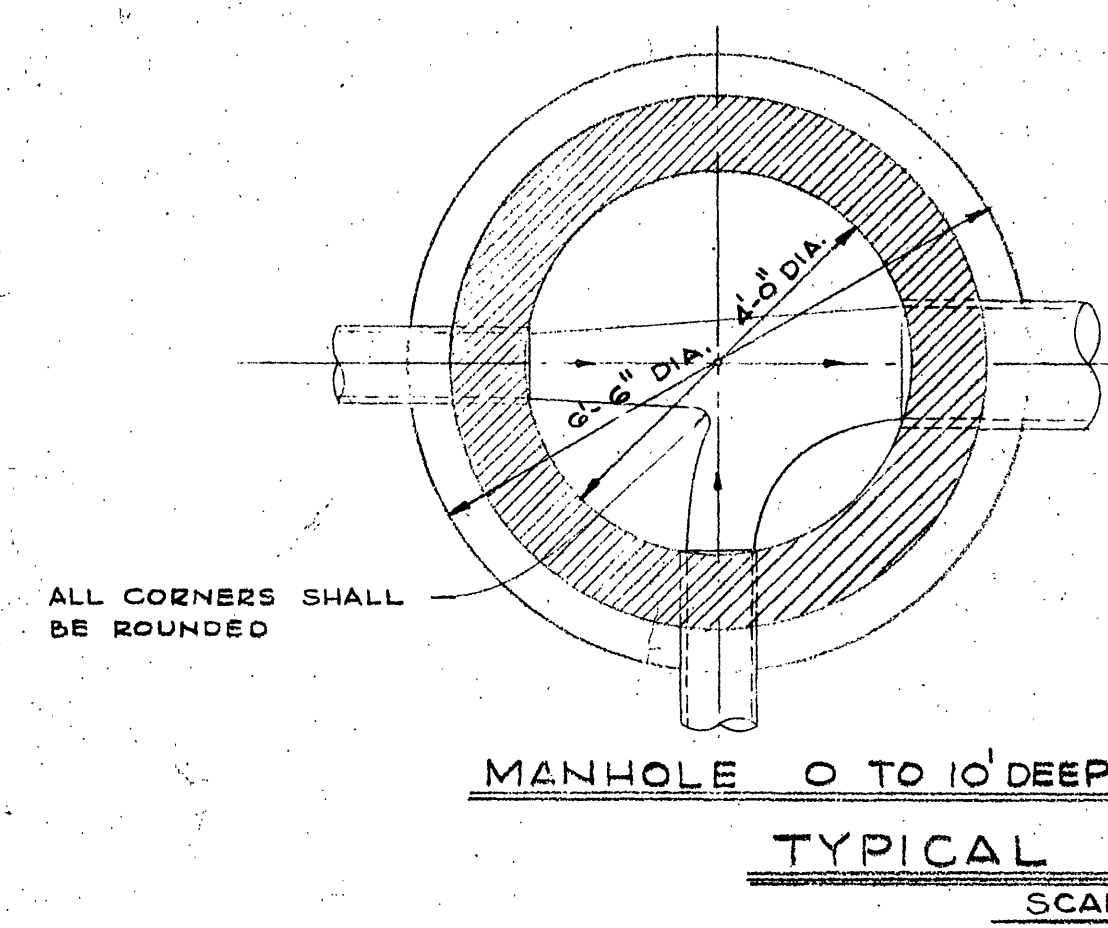
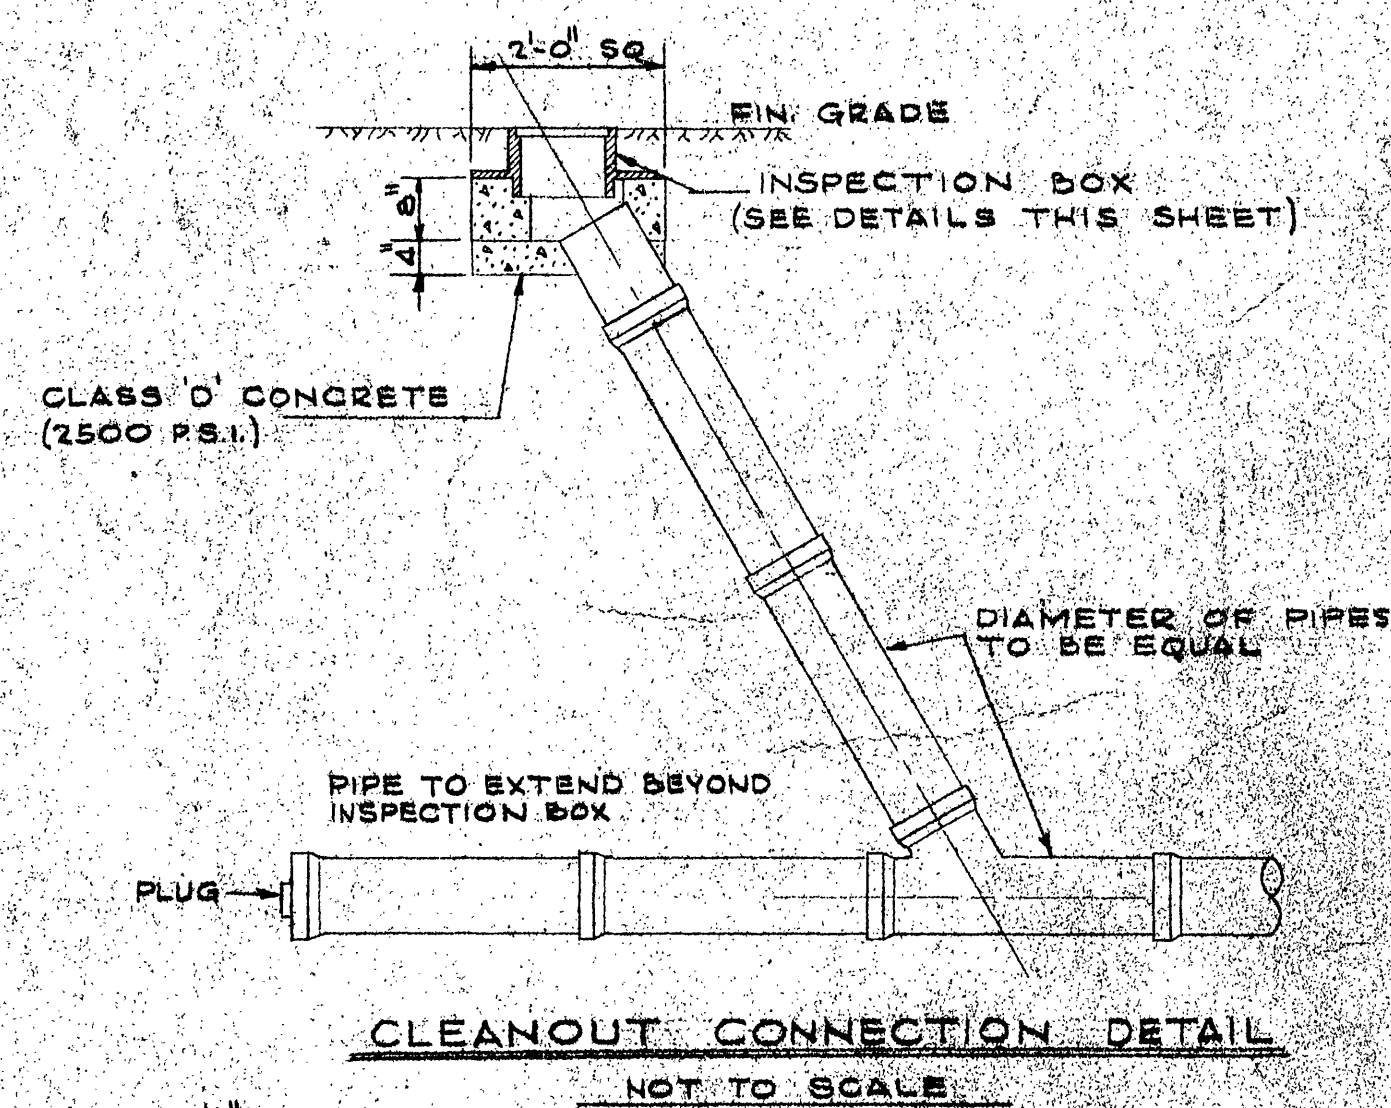
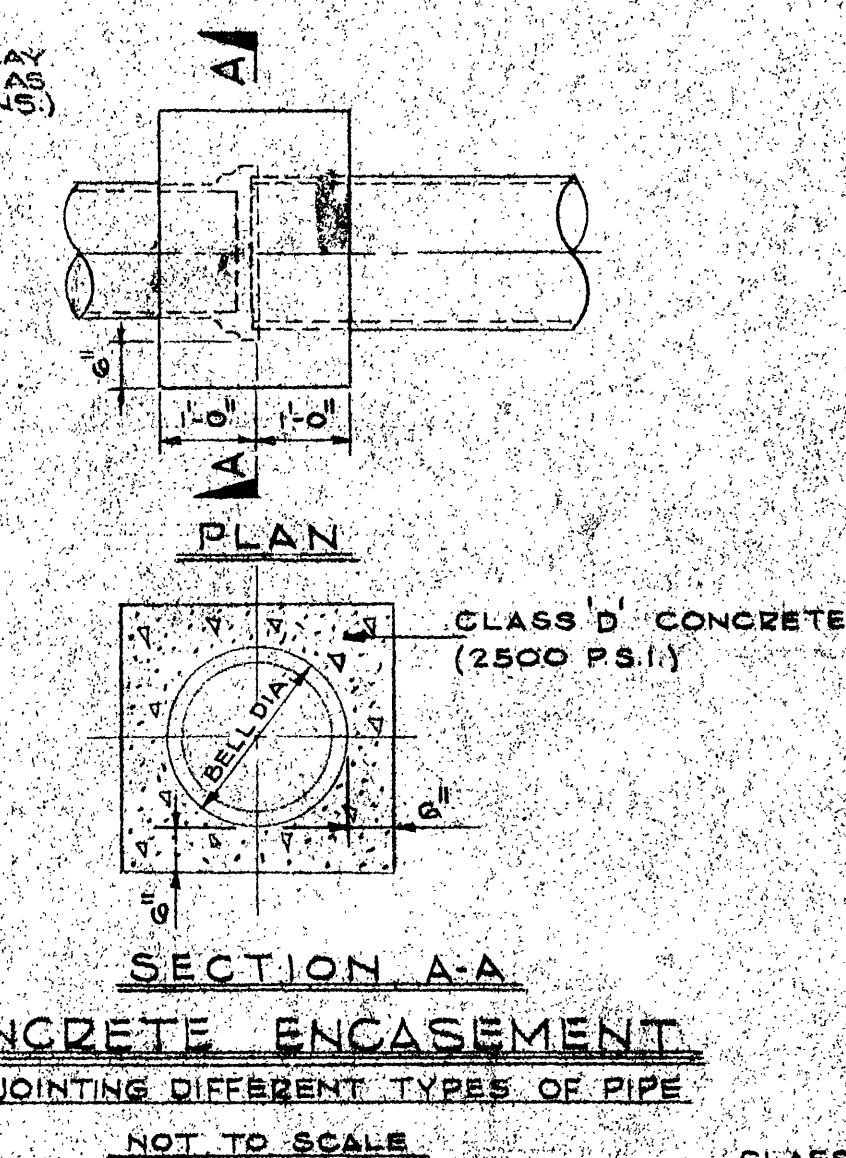
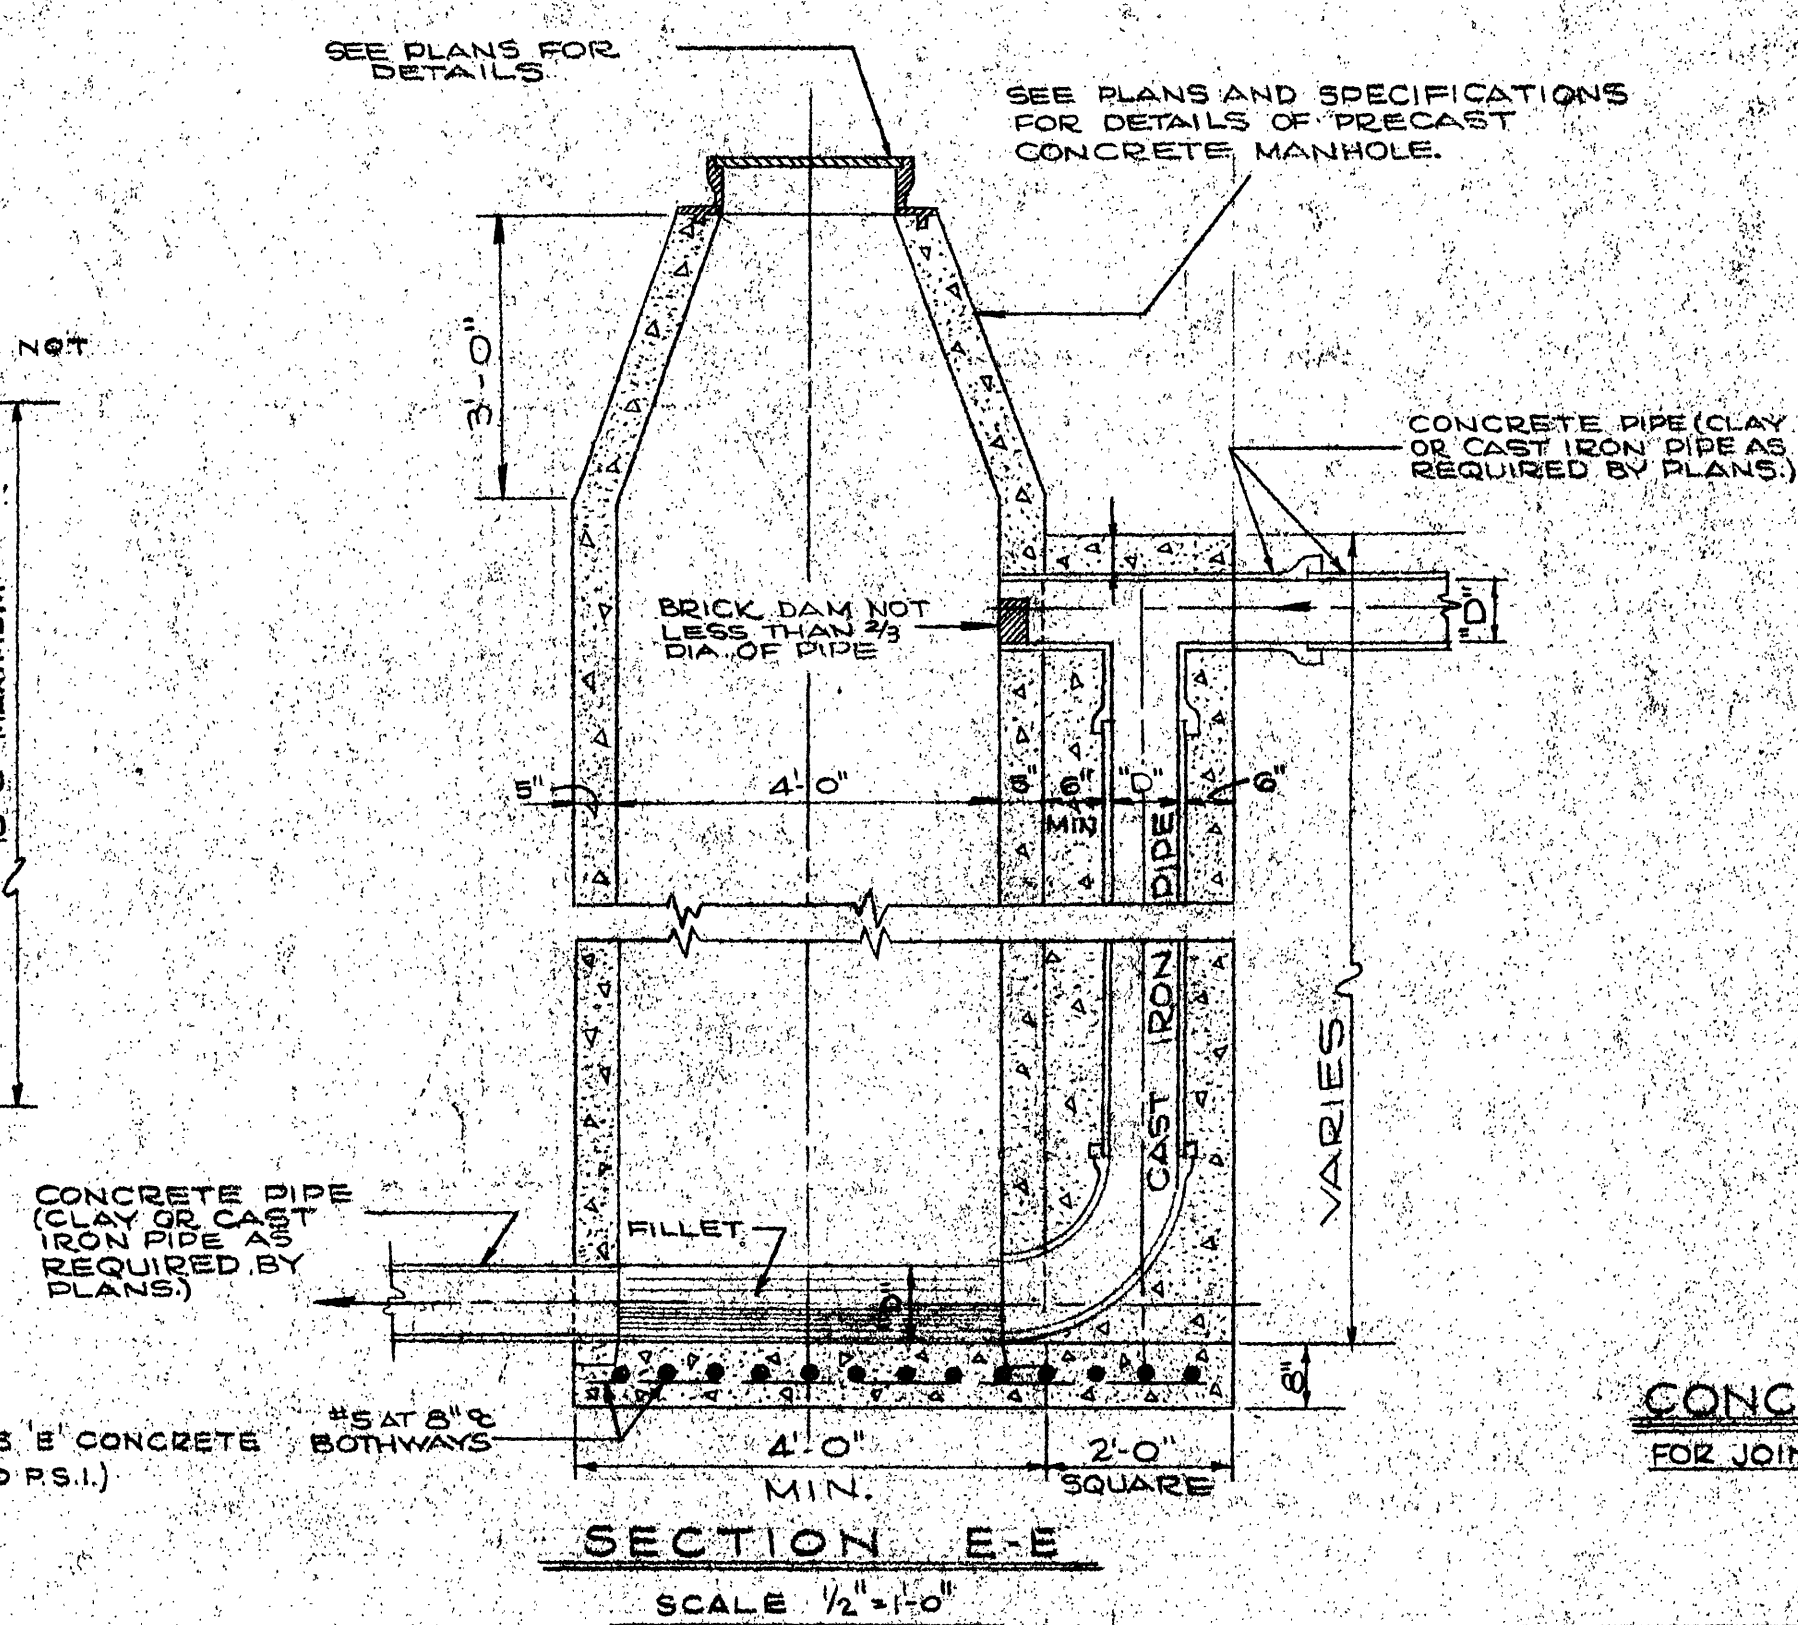
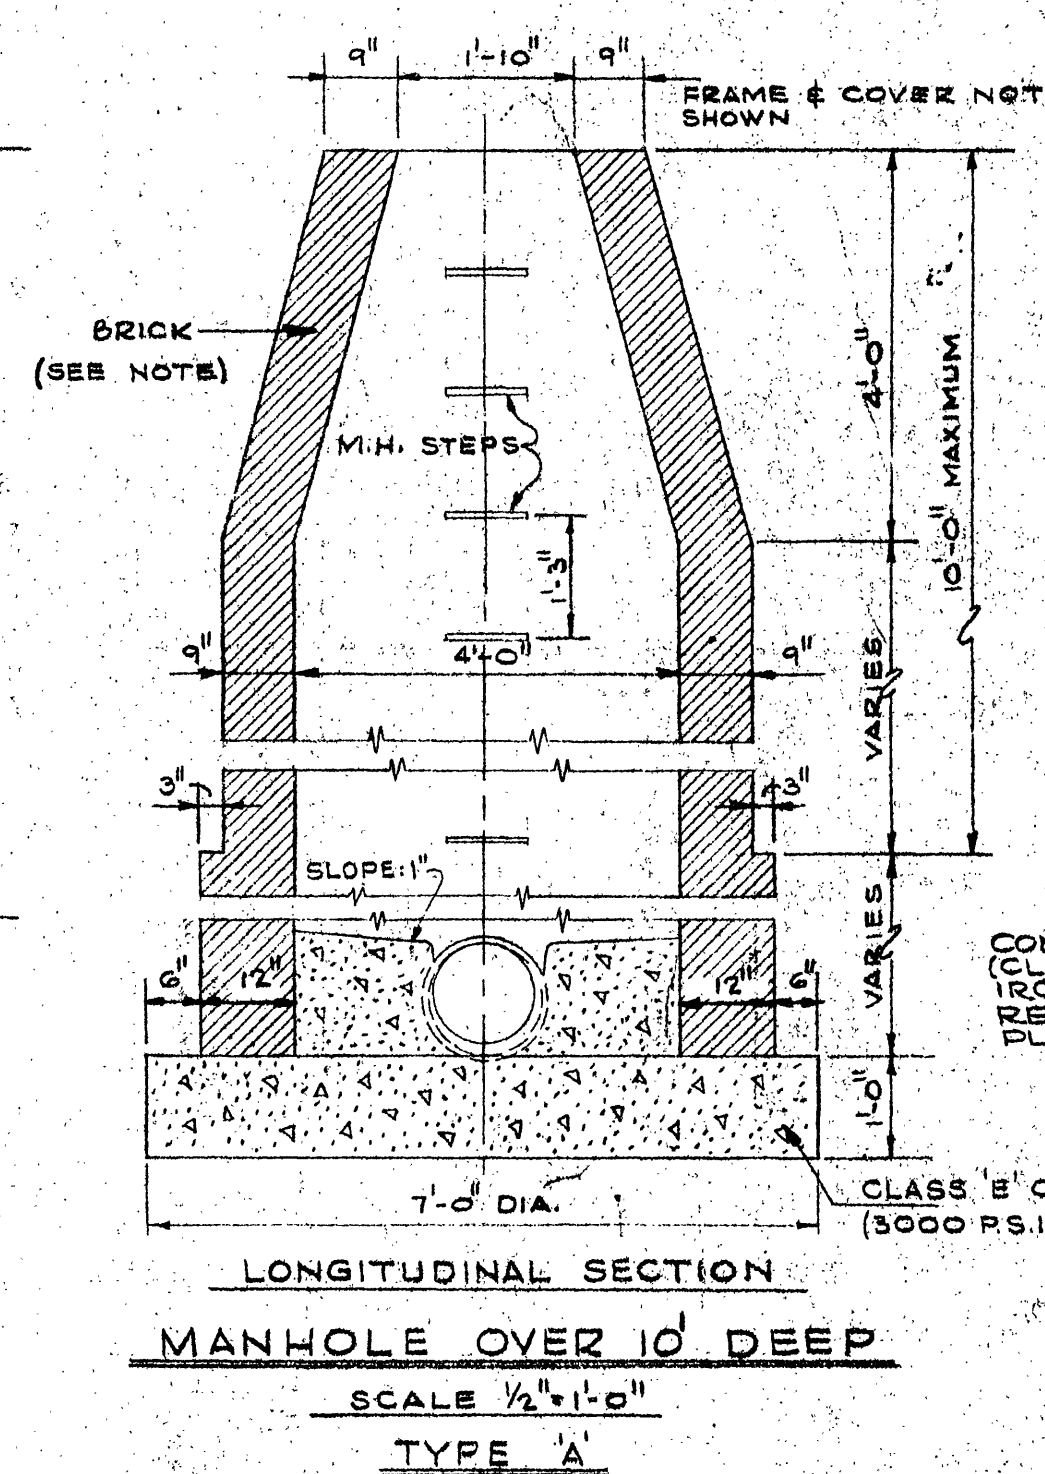


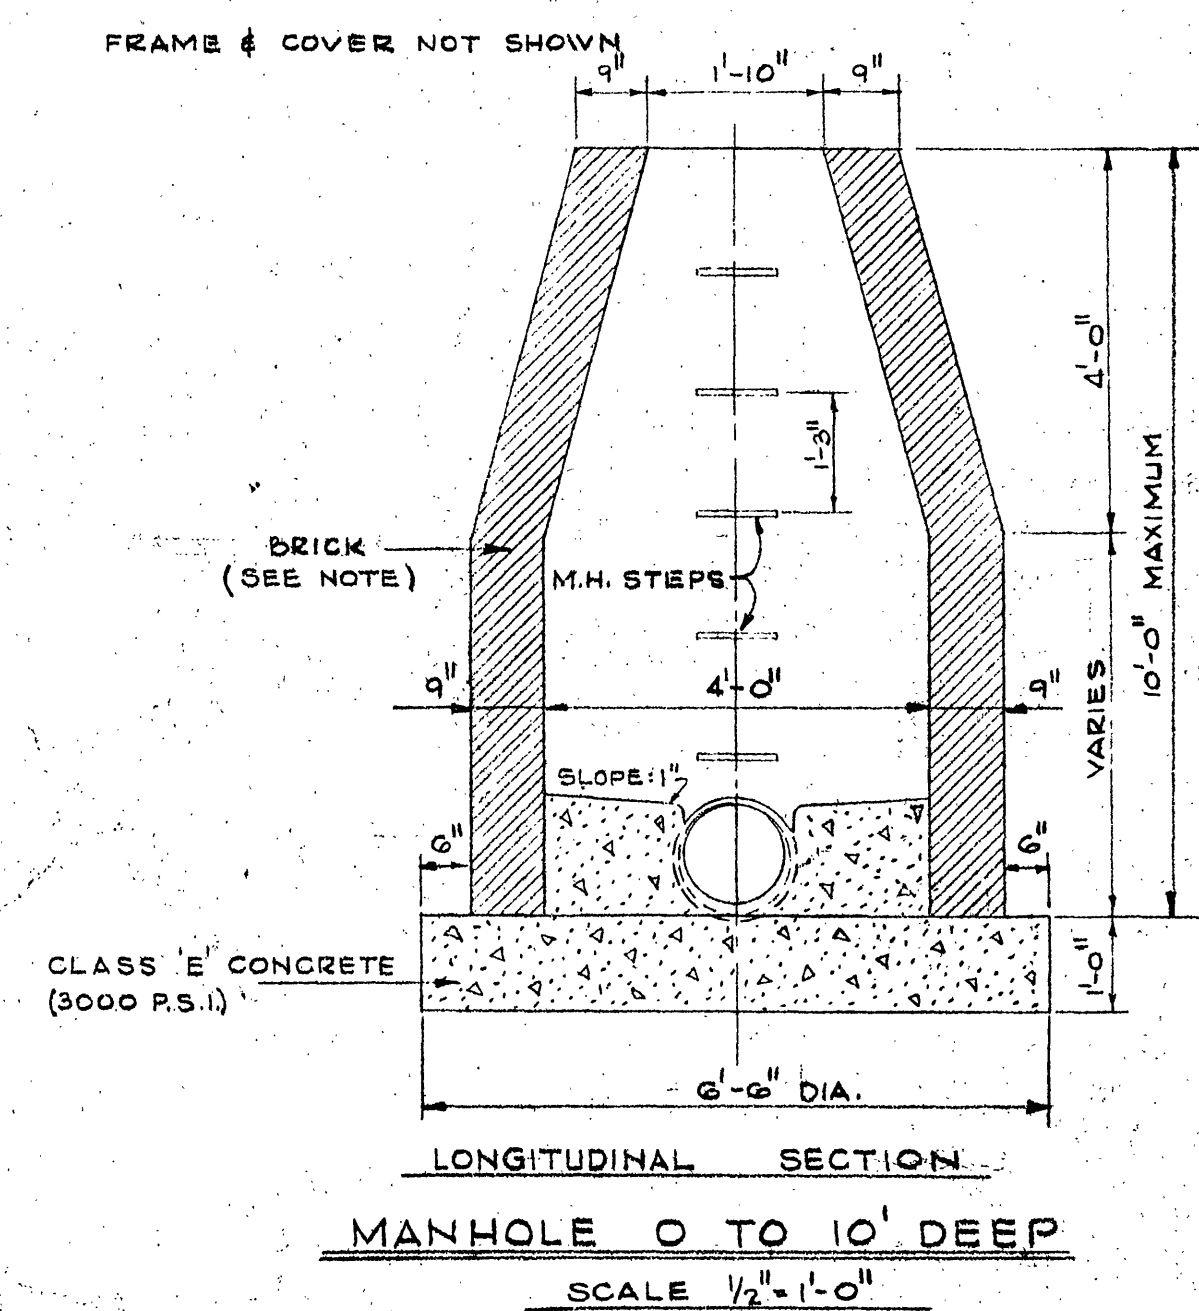

ROANOKE COUNTY SANITATION AUTHORITY

ROANOKE COUNTY, VIRGINIA

SANITARY SEWERAGE SYSTEM

PROJECT NO. 64-1

DETAILS

DESIGNED: WCO	LANGLEY & McDONALD	SCALE: AS SHOWN
PLOTTED: J.E.N.	CONSULTING ENGINEERS NORFOLK, VA	DATE: JULY 1, 1963
DRAWN: H.L.S.		SHEET: 20 OF 20
CHECKED: WCO		DWG. NO. 61615