




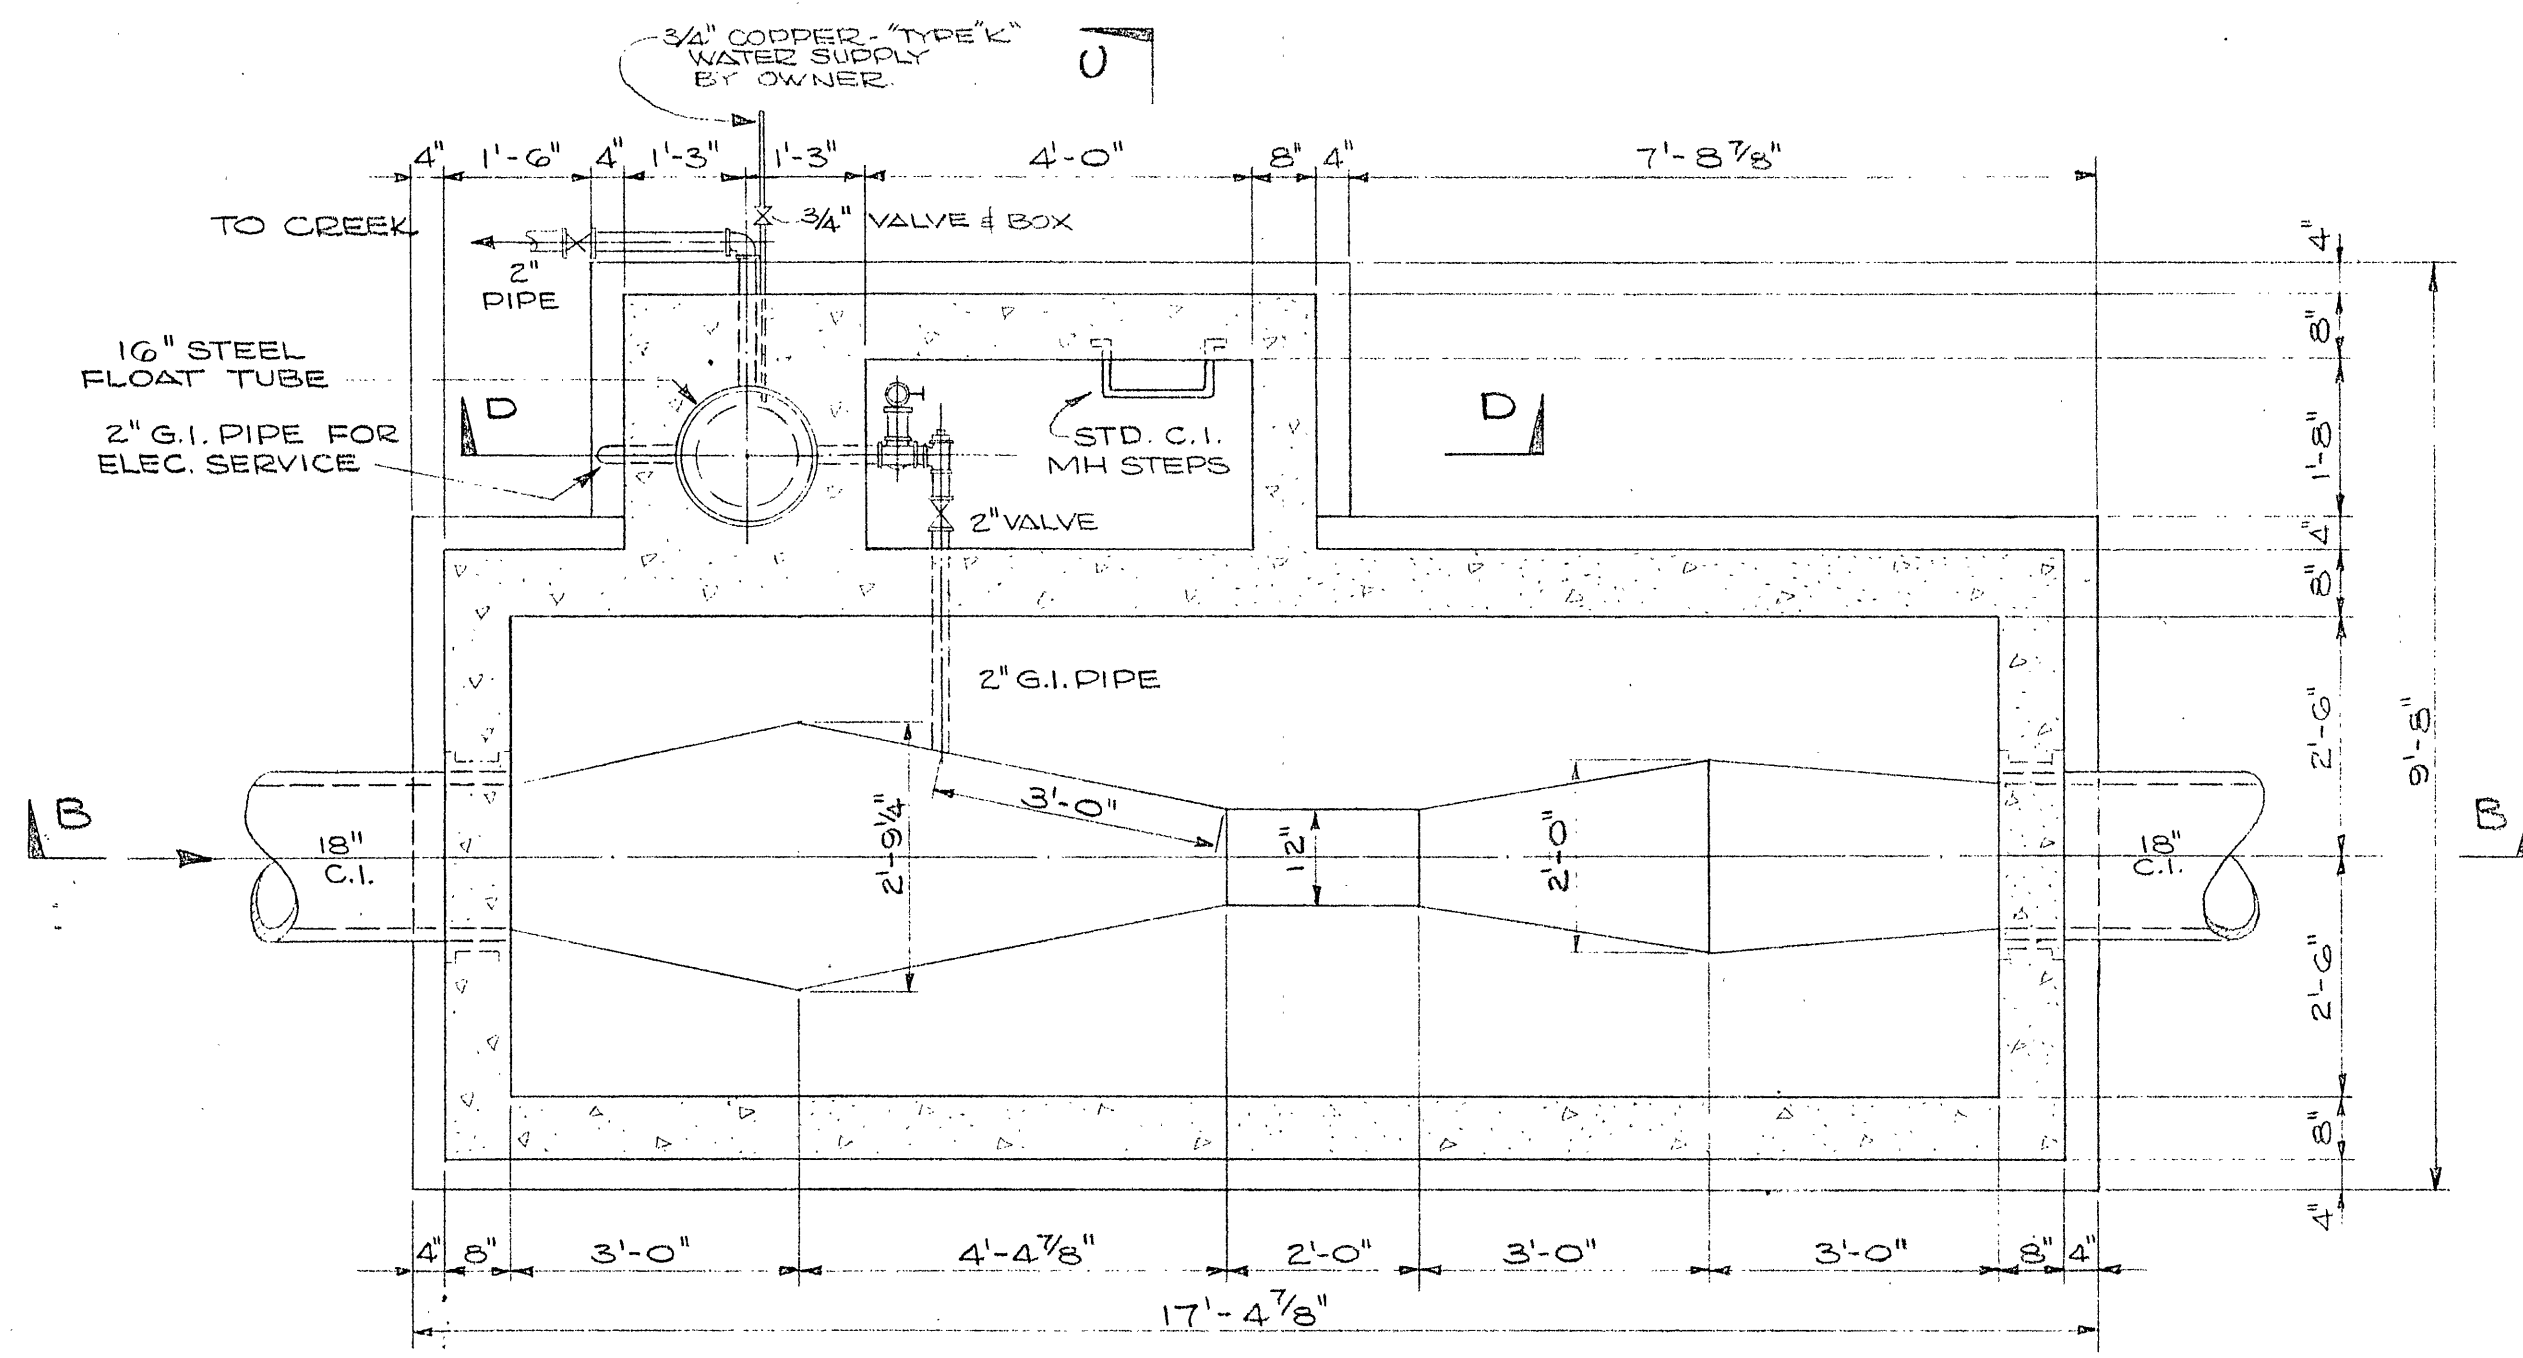


SECTION "A-A"
SCALE: 1/2" = 1'-0"

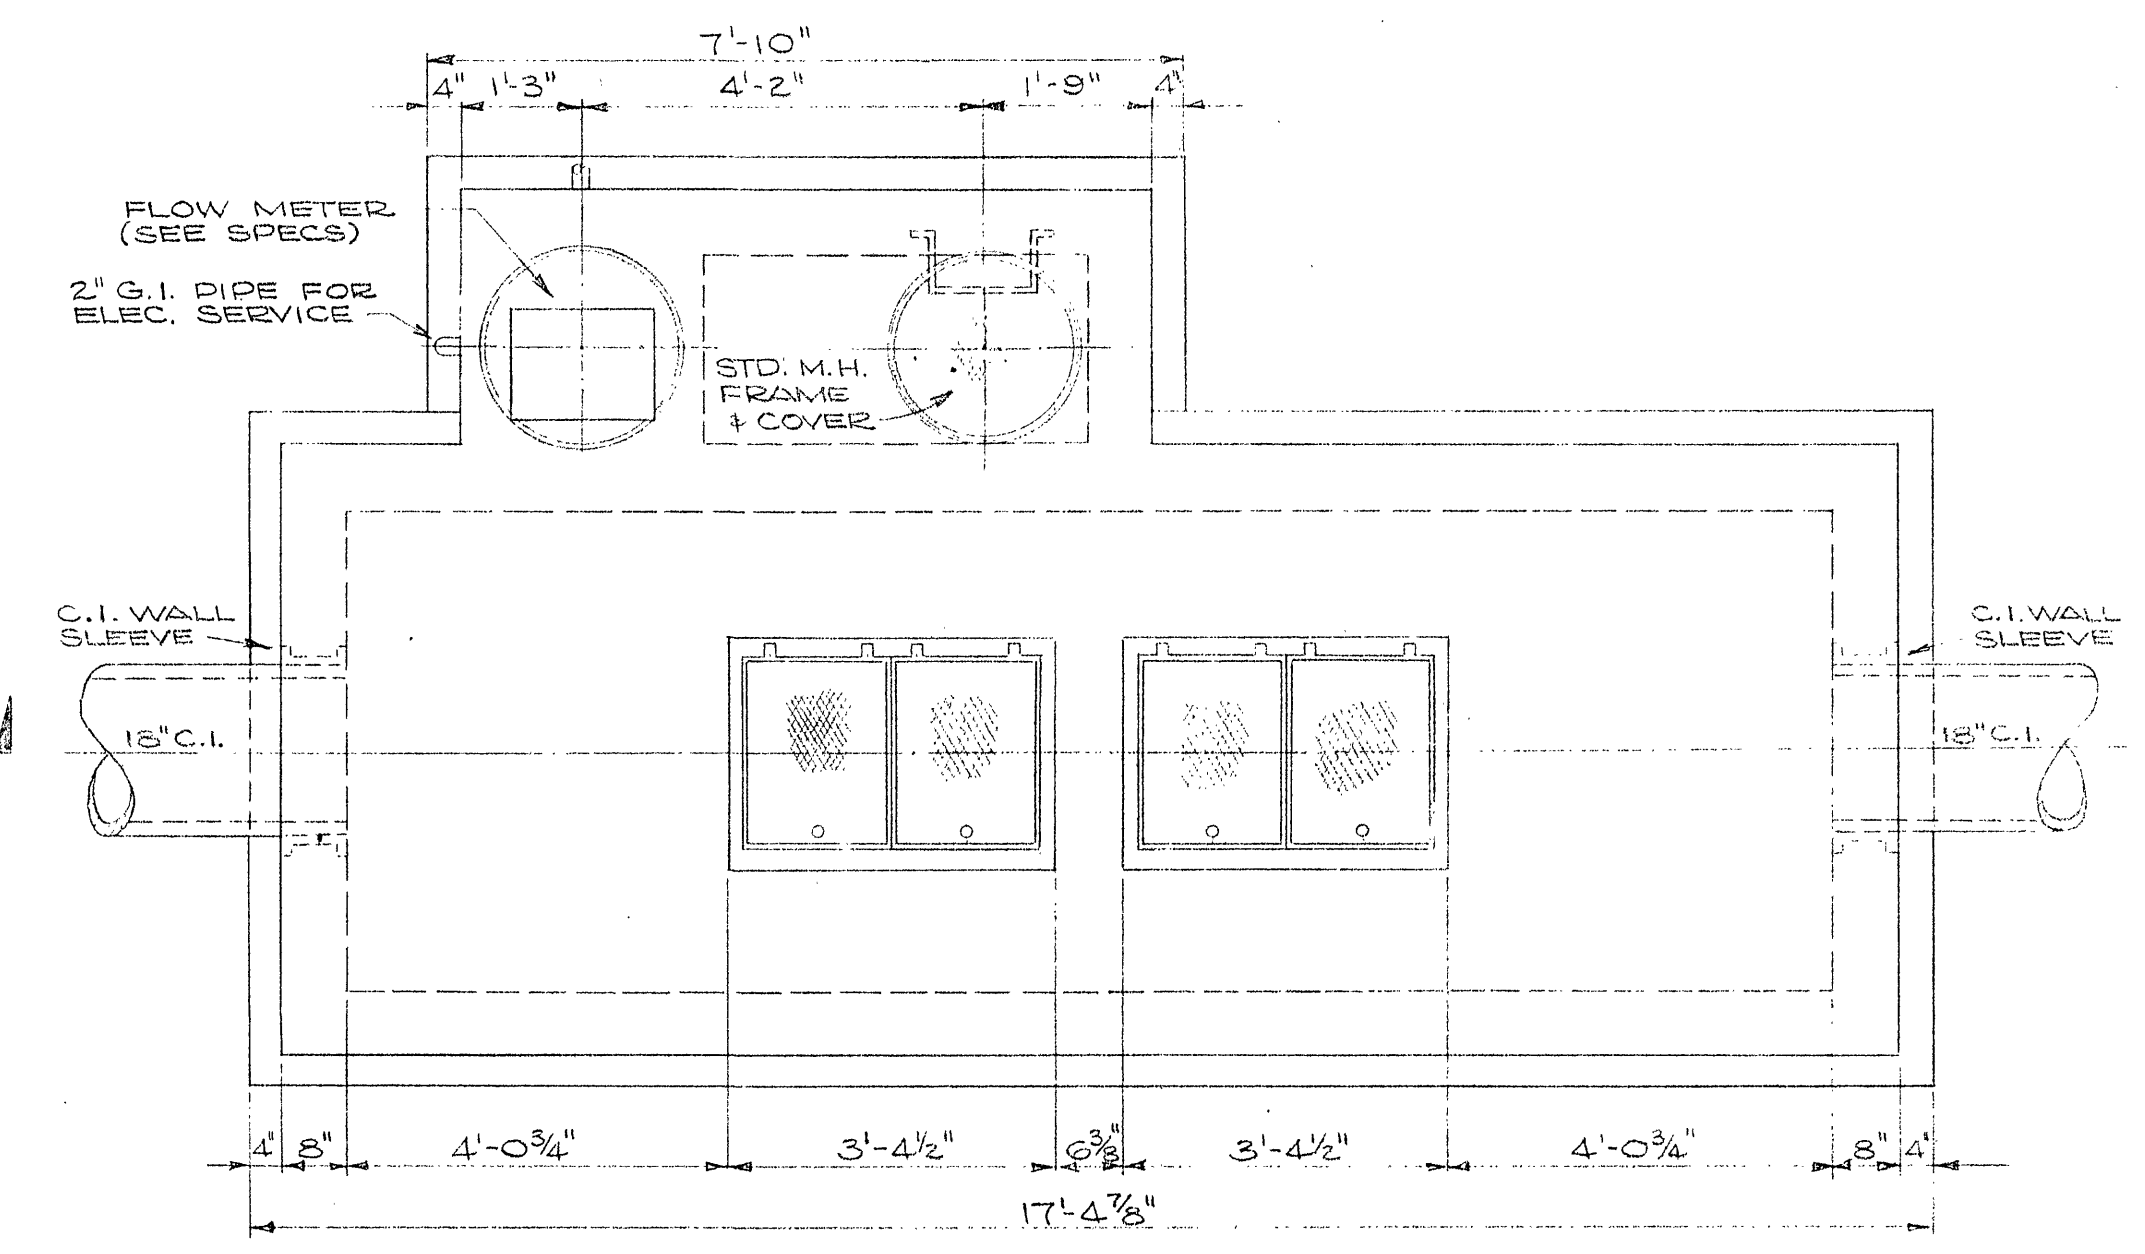


PLAN
SCALE: 1/2" = 1'-0"

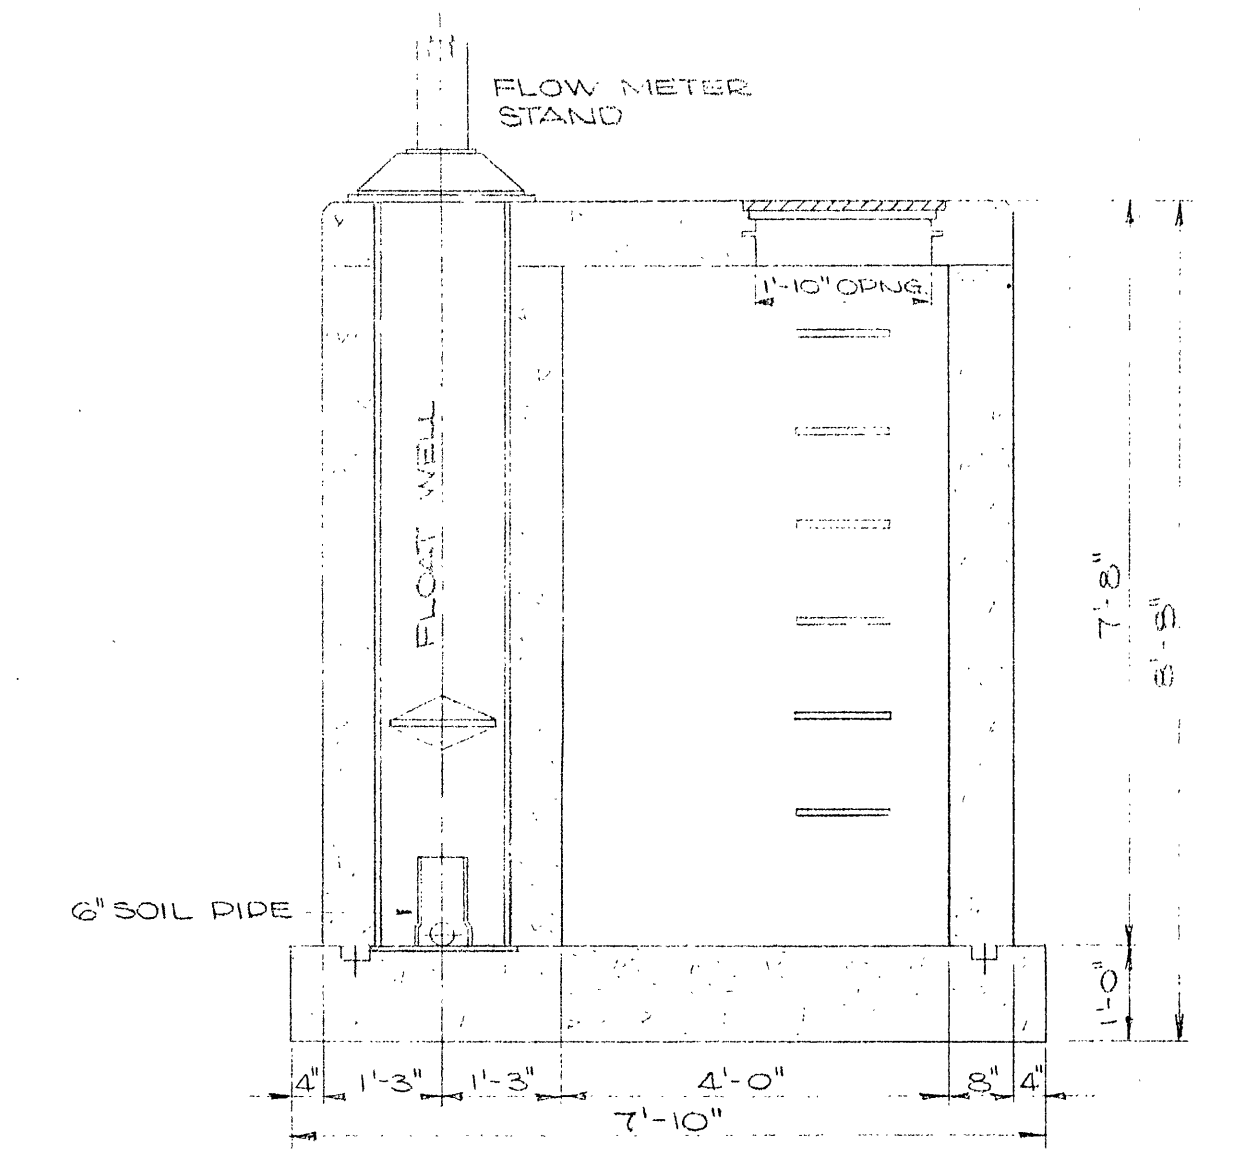


SECTION "D-D"
SCALE: 1/2" = 1'-0"

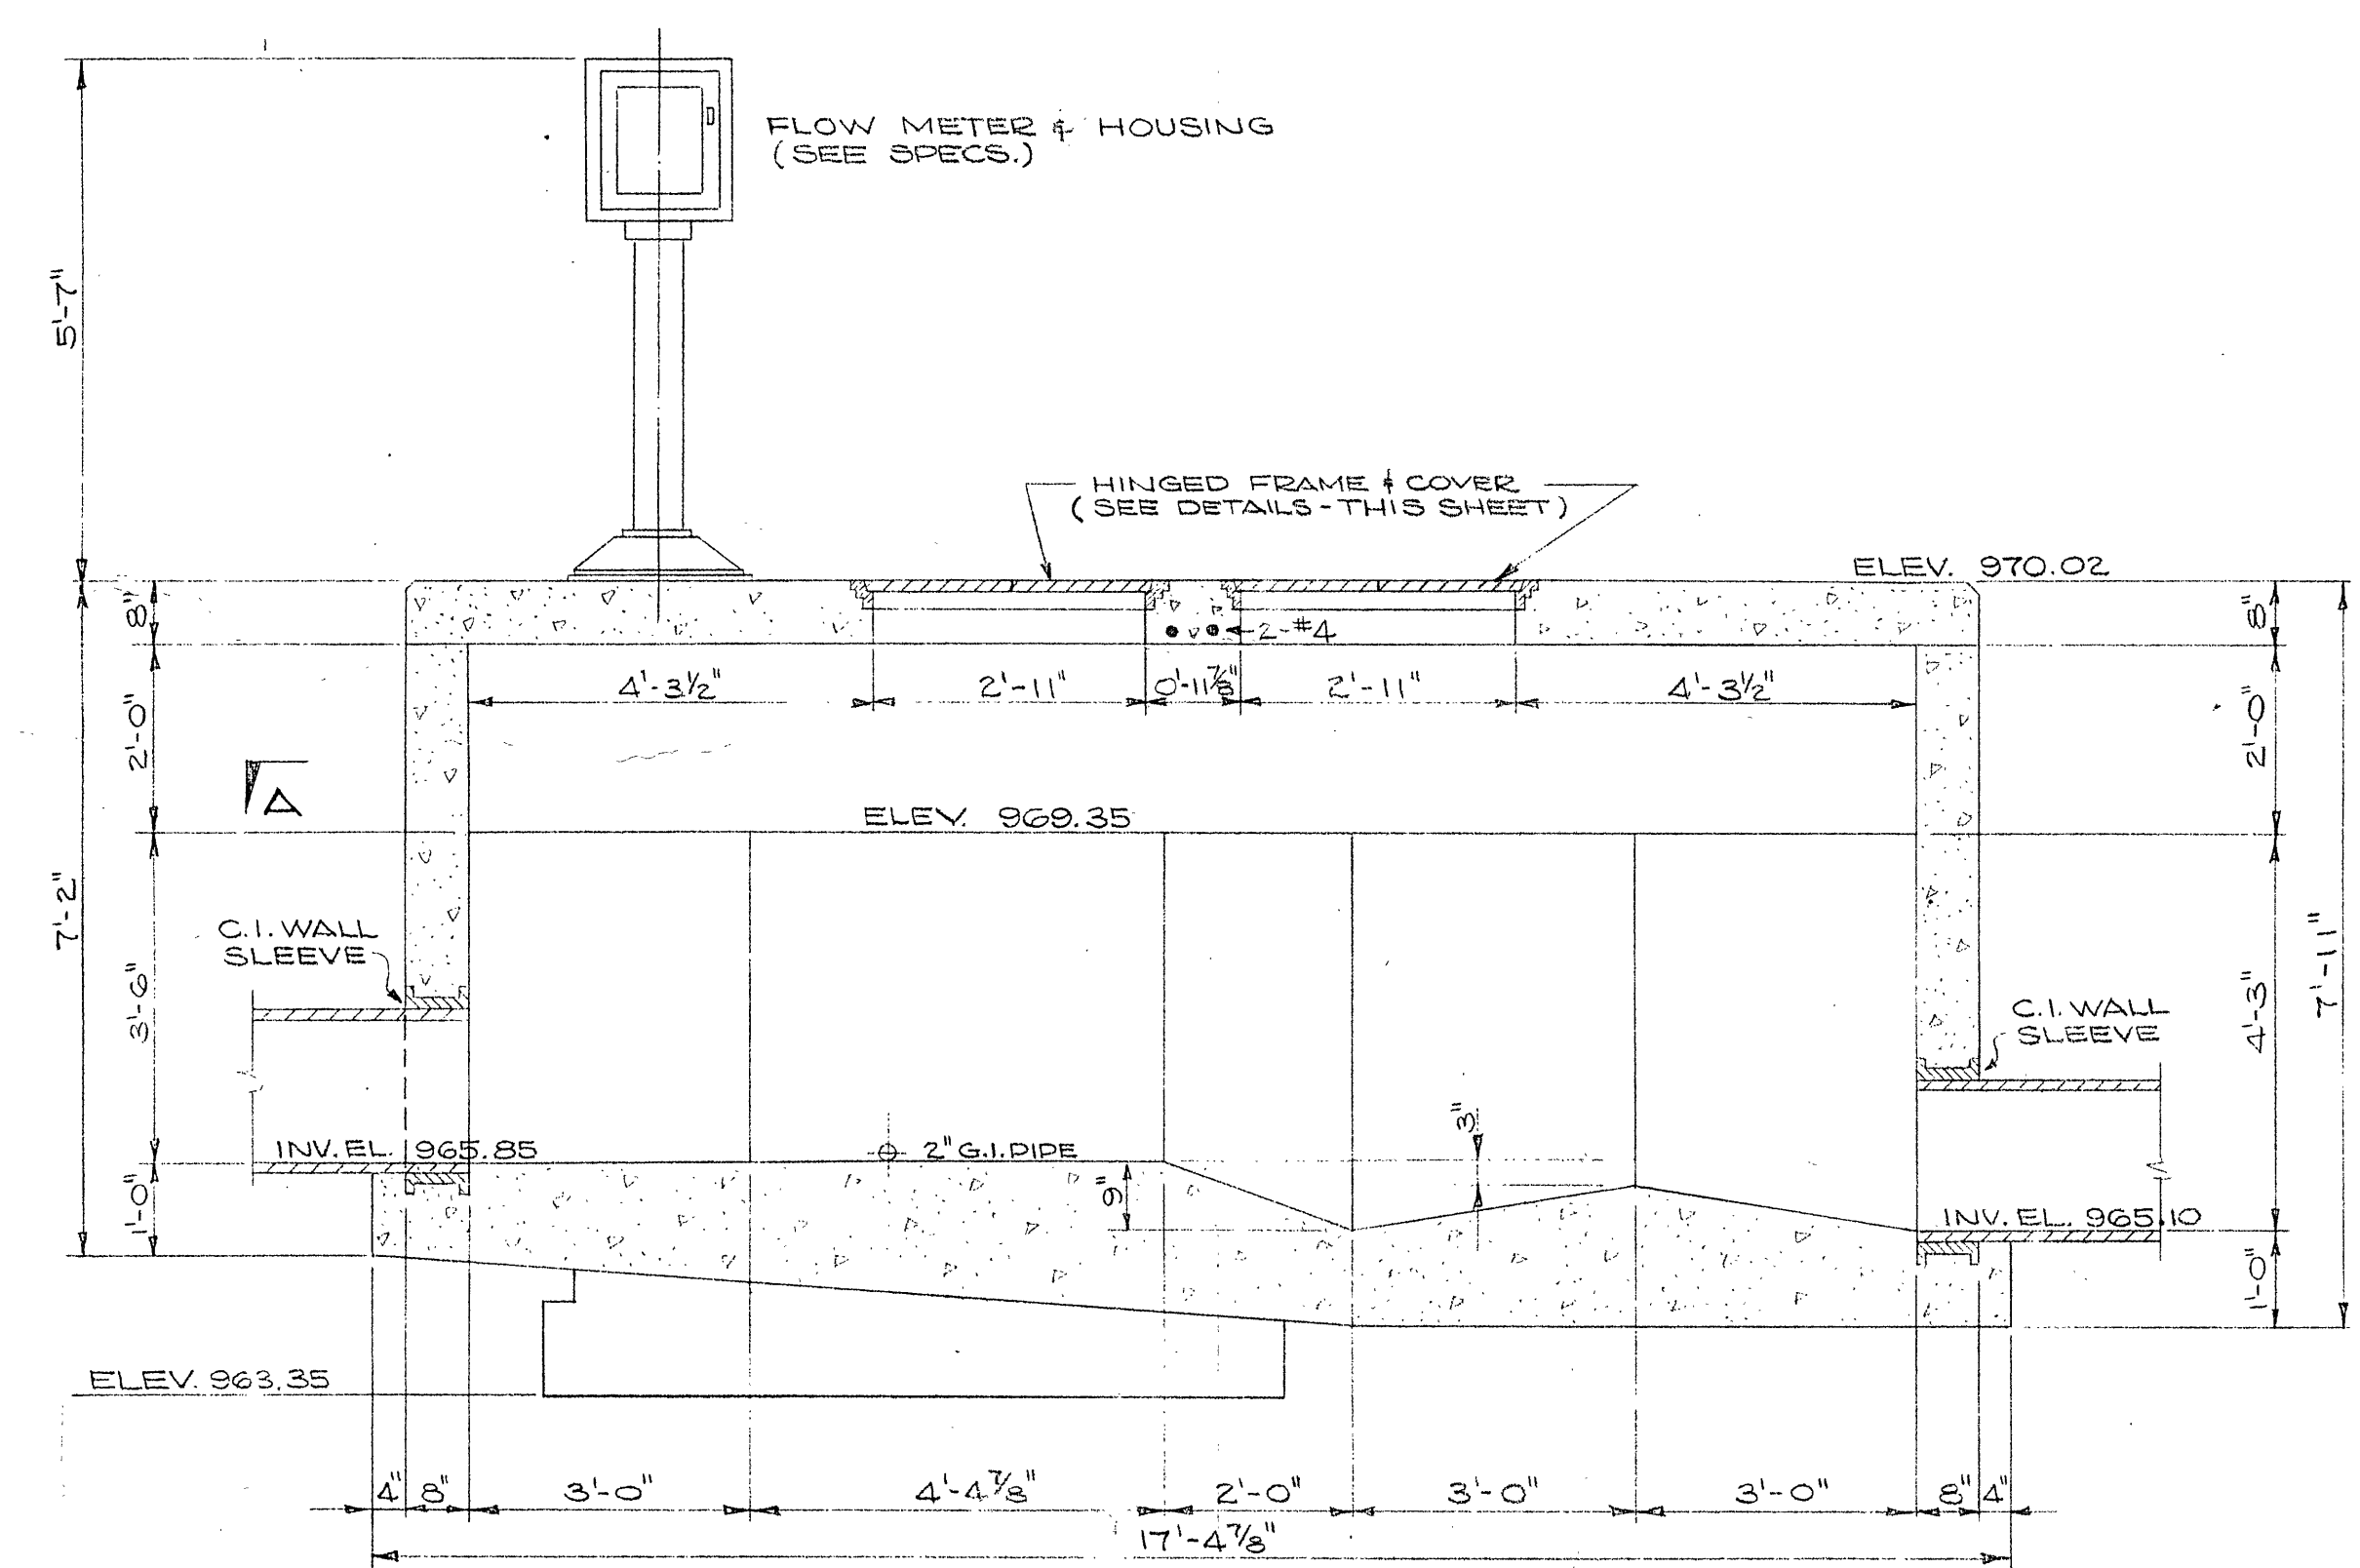


SECTION "B-B"
SCALE: 1/2" = 1'-0"

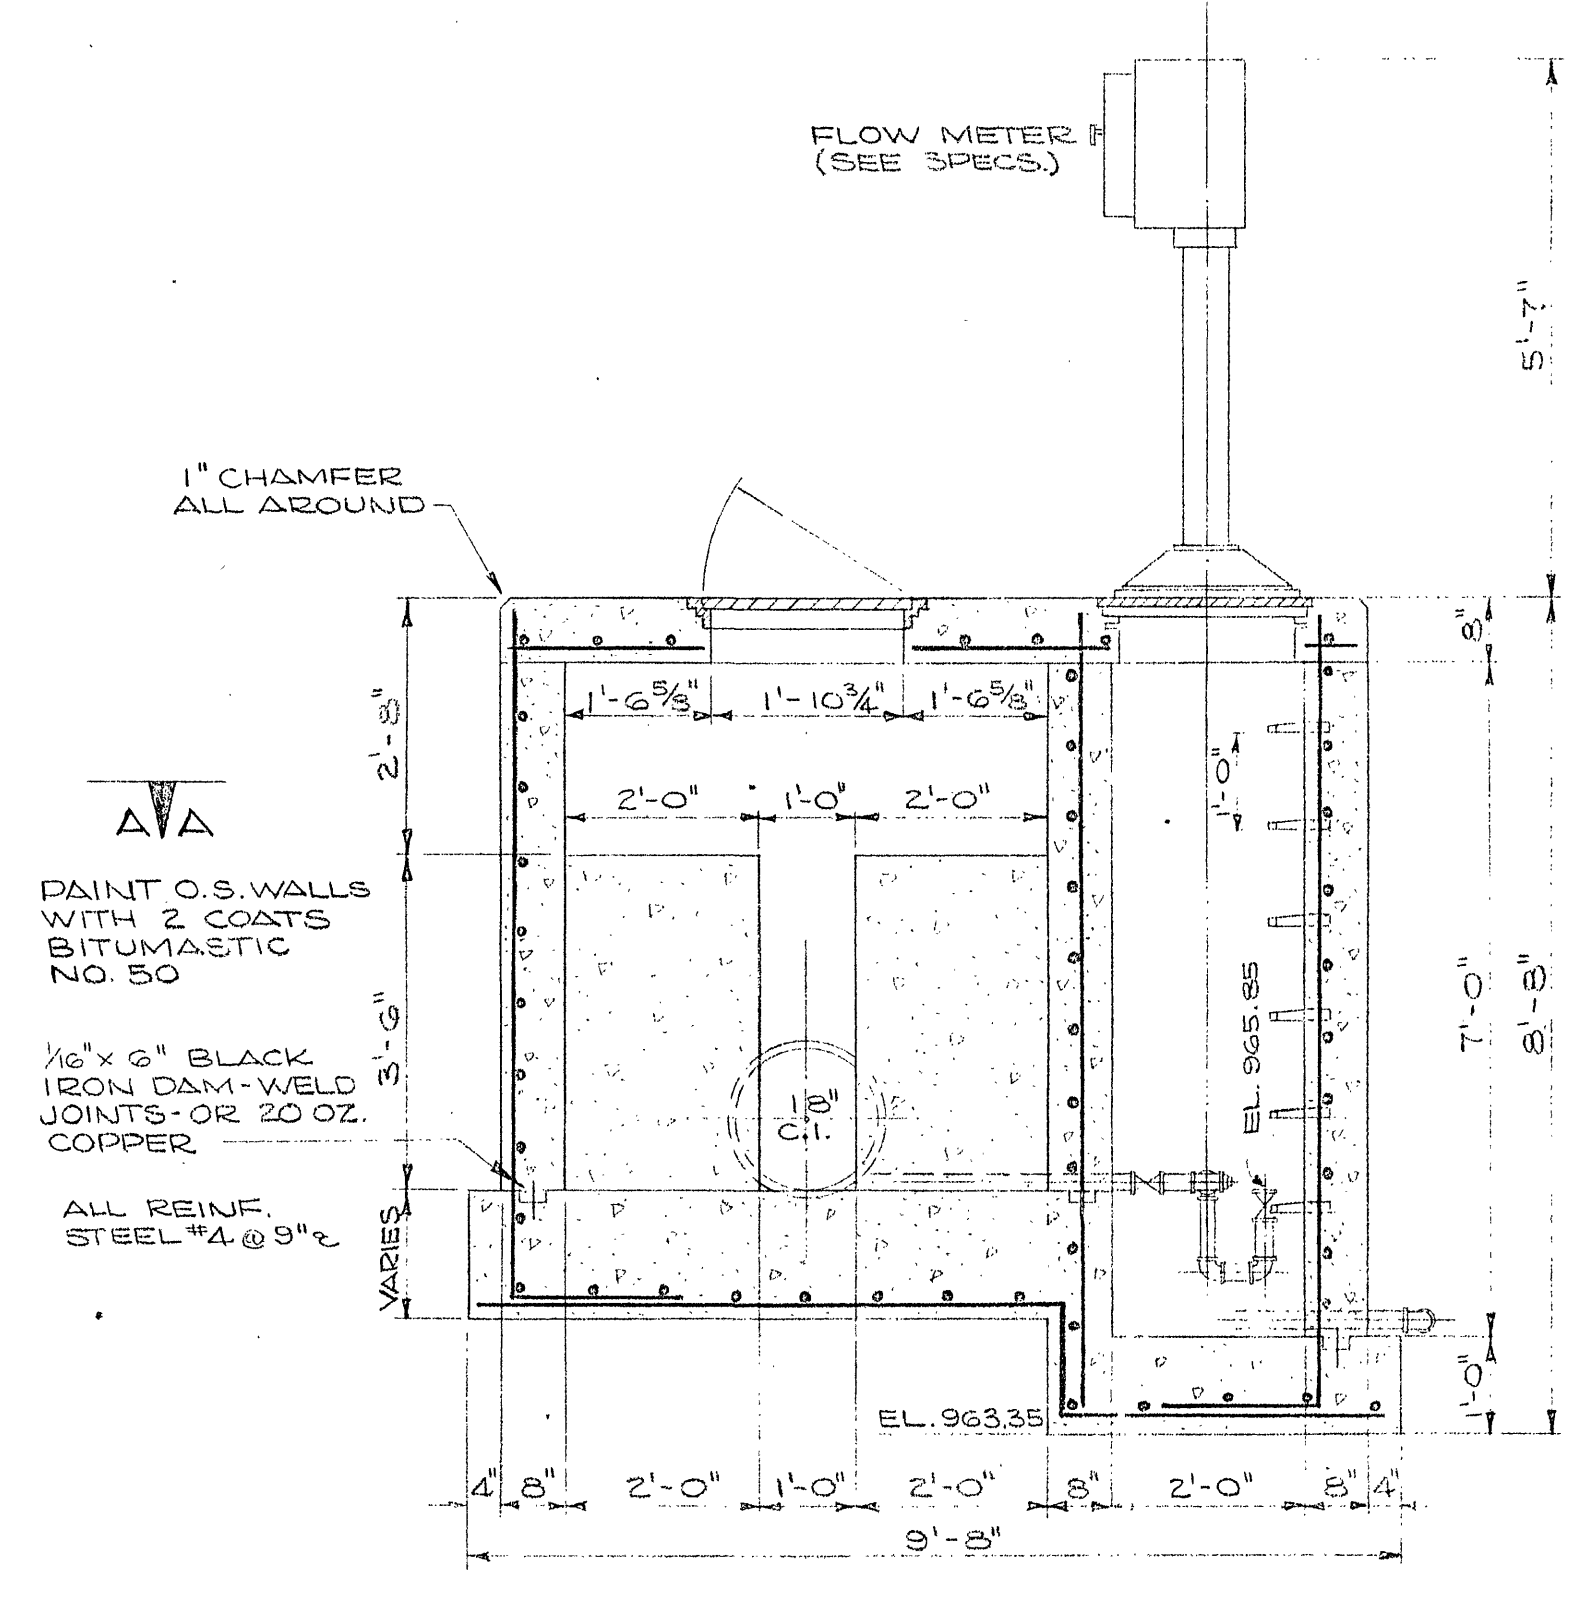


SECTION "C-C"
SCALE: 1/2" = 1'-0"

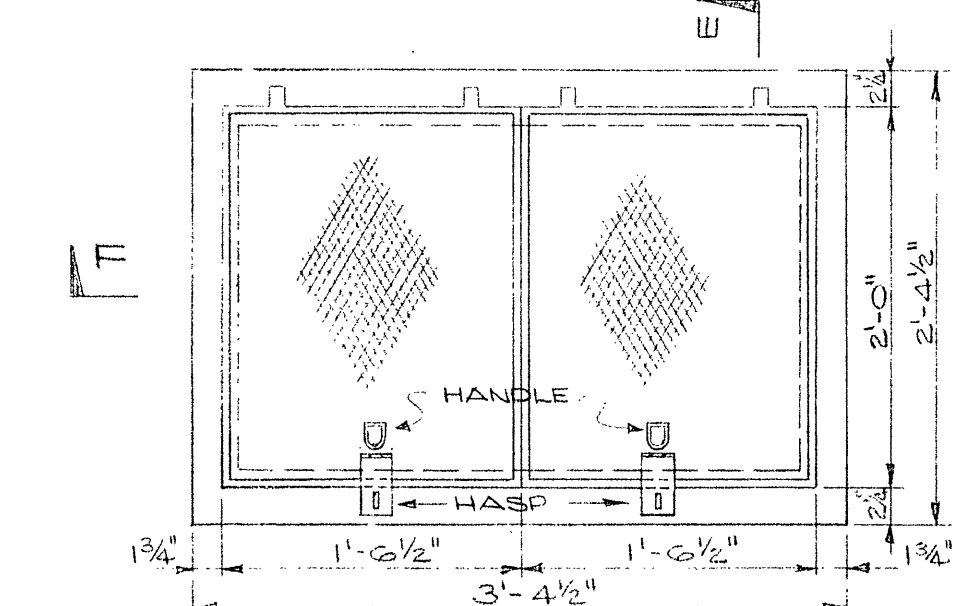

SECTION "E-E"
SCALE: 1" = 1'-0"

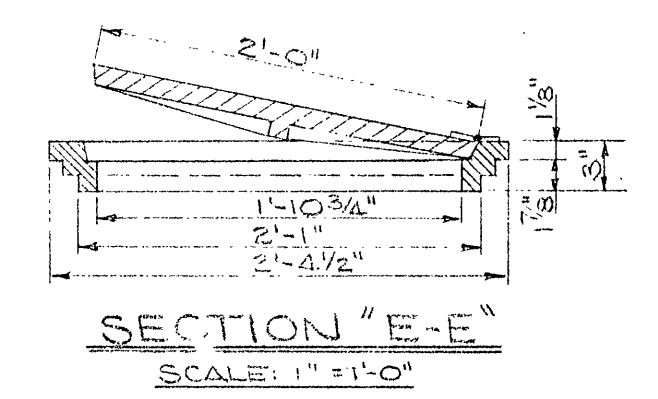

SECTION "F-F"
SCALE: 1" = 1'-0"

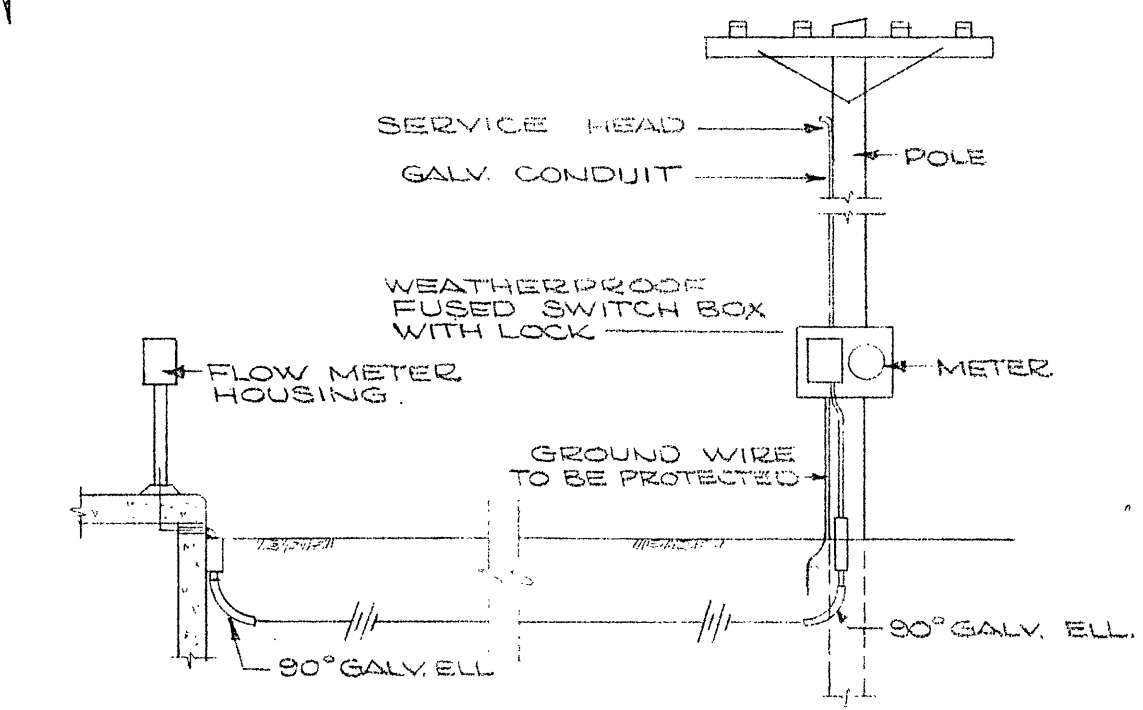

ELECTRICAL SERVICE CONNECTION
NOT TO SCALE

ROANOKE COUNTY SANITATION AUTHORITY ROANOKE COUNTY, VIRGINIA		
SANITARY SEWERAGE SYSTEM		
PROJECT NO. 64-5		
METERING CHAMBER		
DESIGNED: W.E.C.	LANGLEY AND McDONALD	SCALE: AS SHOWN
PLOTTED: W.E.C.	CONSULTING ENGINEERS	DATE: NOV. 15, 1964
DRAWN: W.E.C.	NORFOLK, VA.	SHEET: 5 OF 6
CHECKED: W.C.O.		DWG. NO. 6161173