
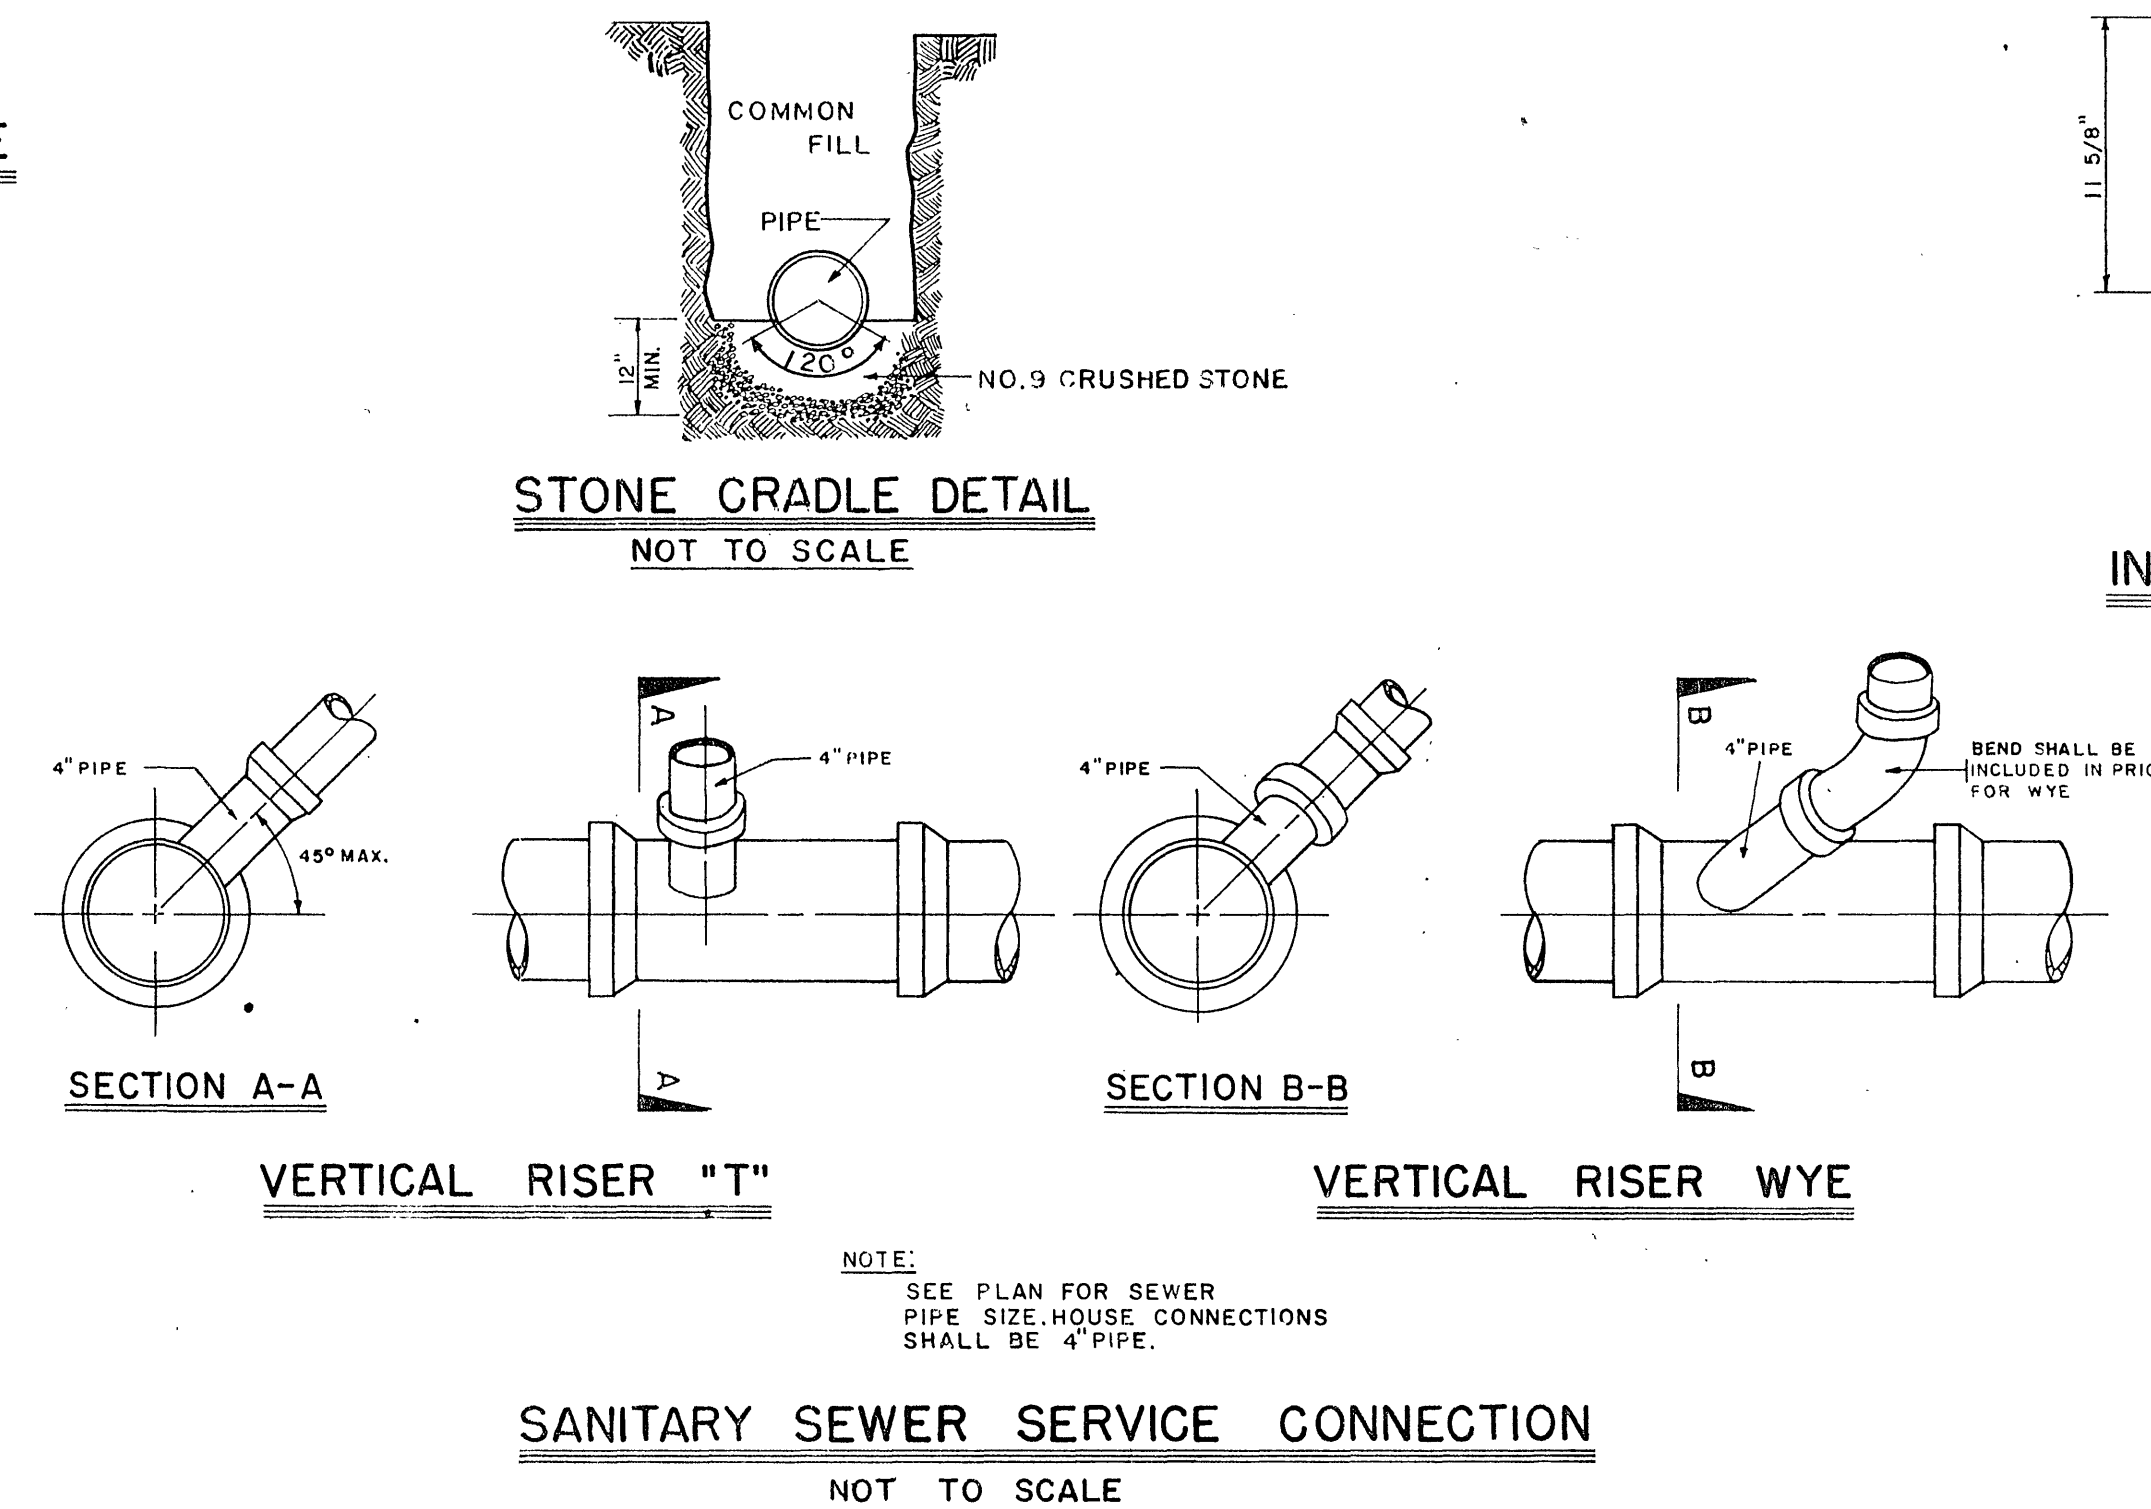
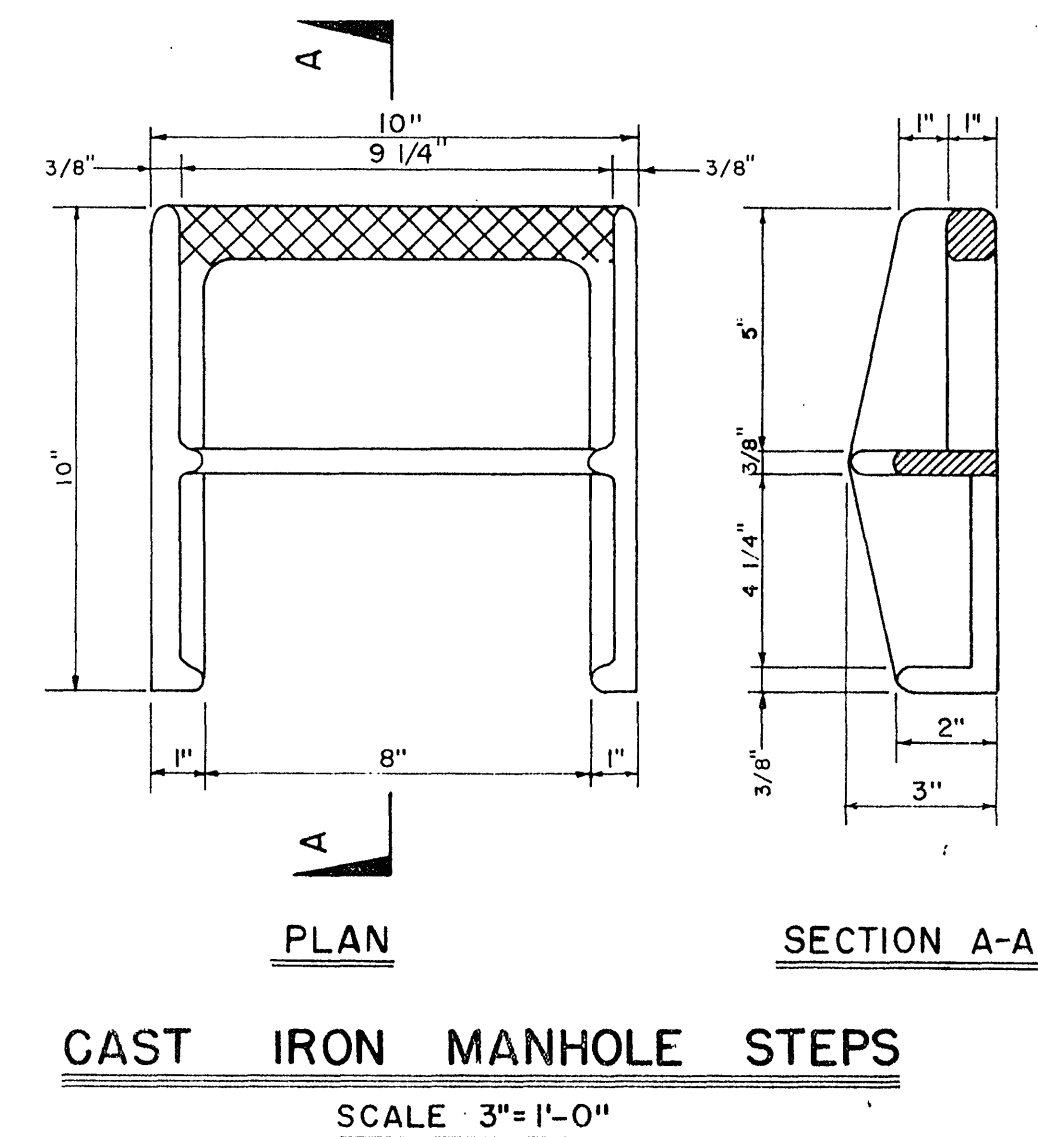
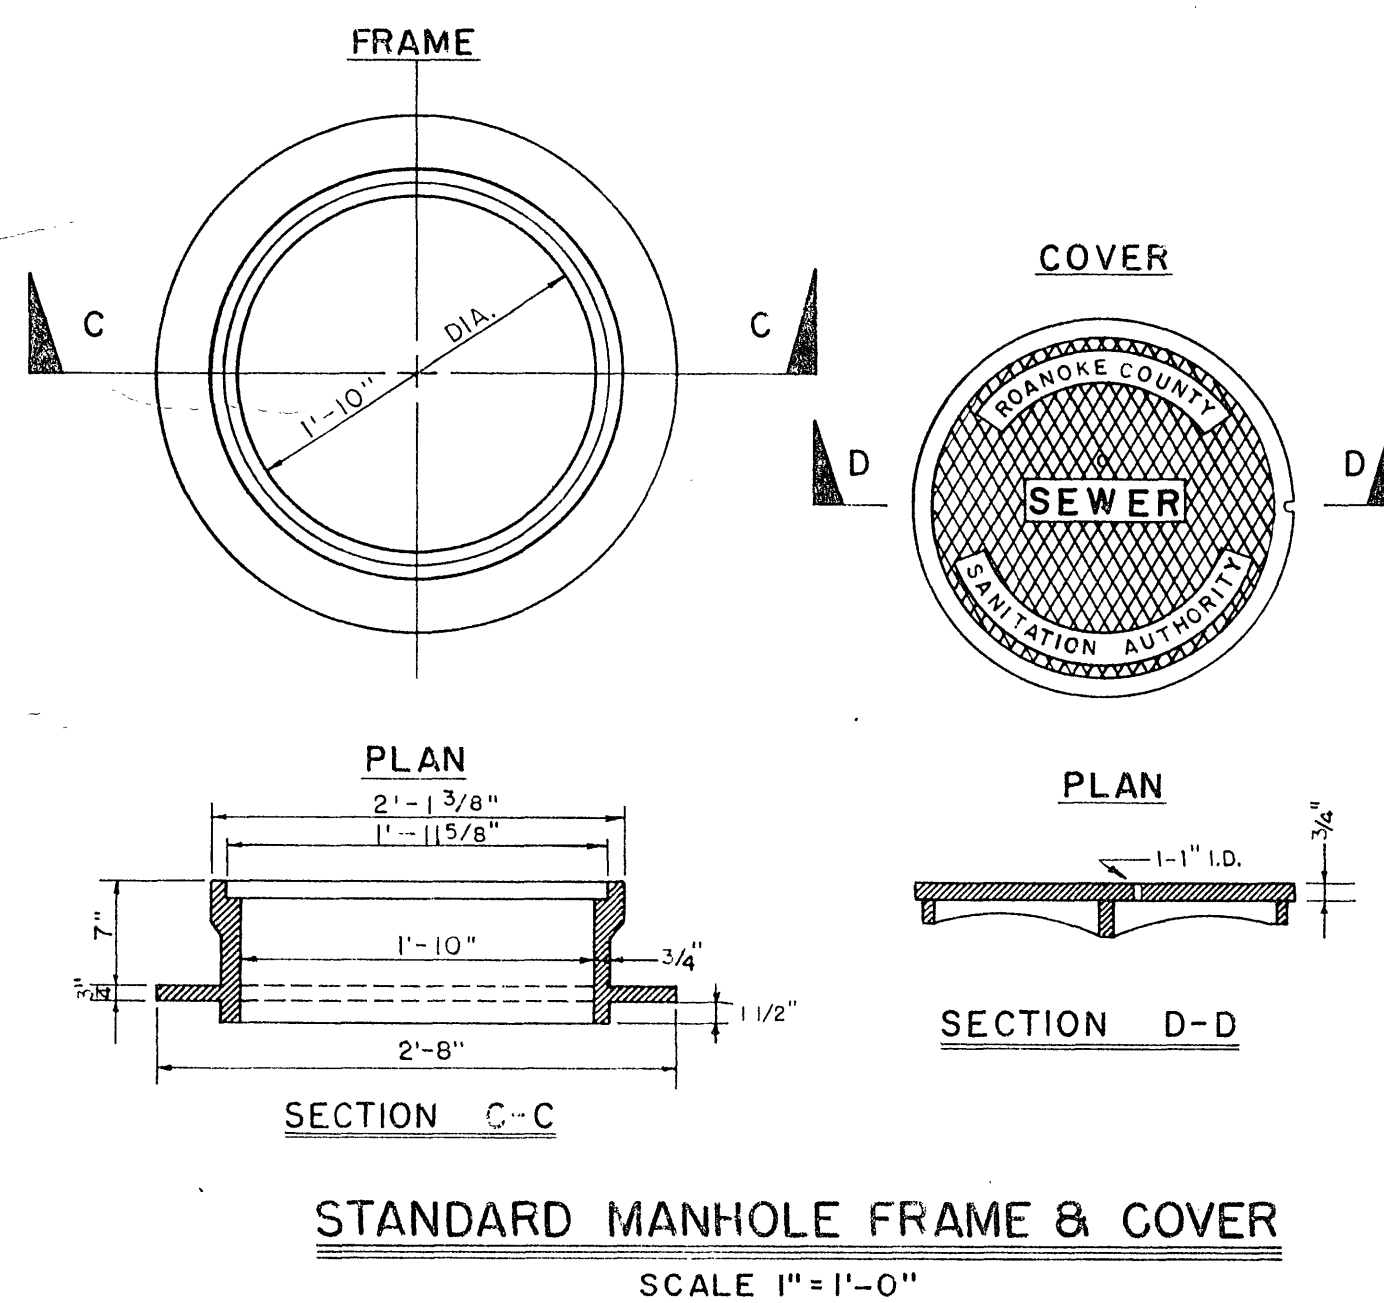
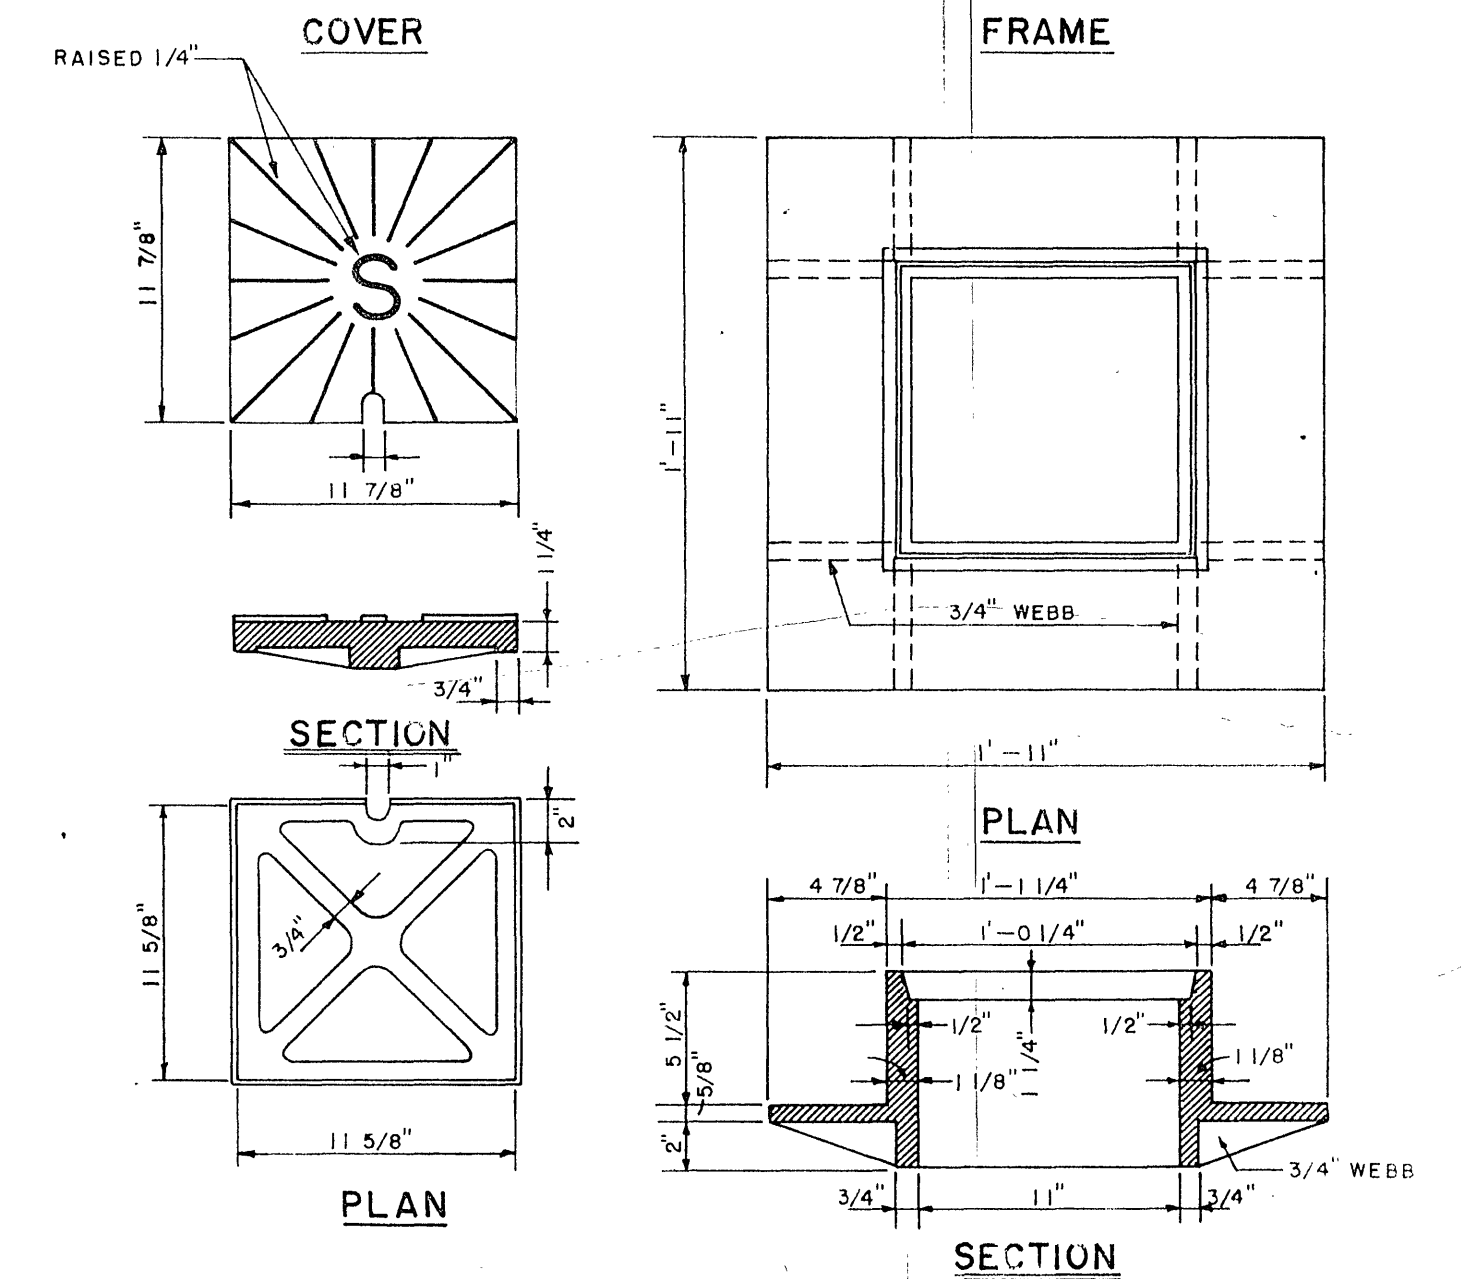
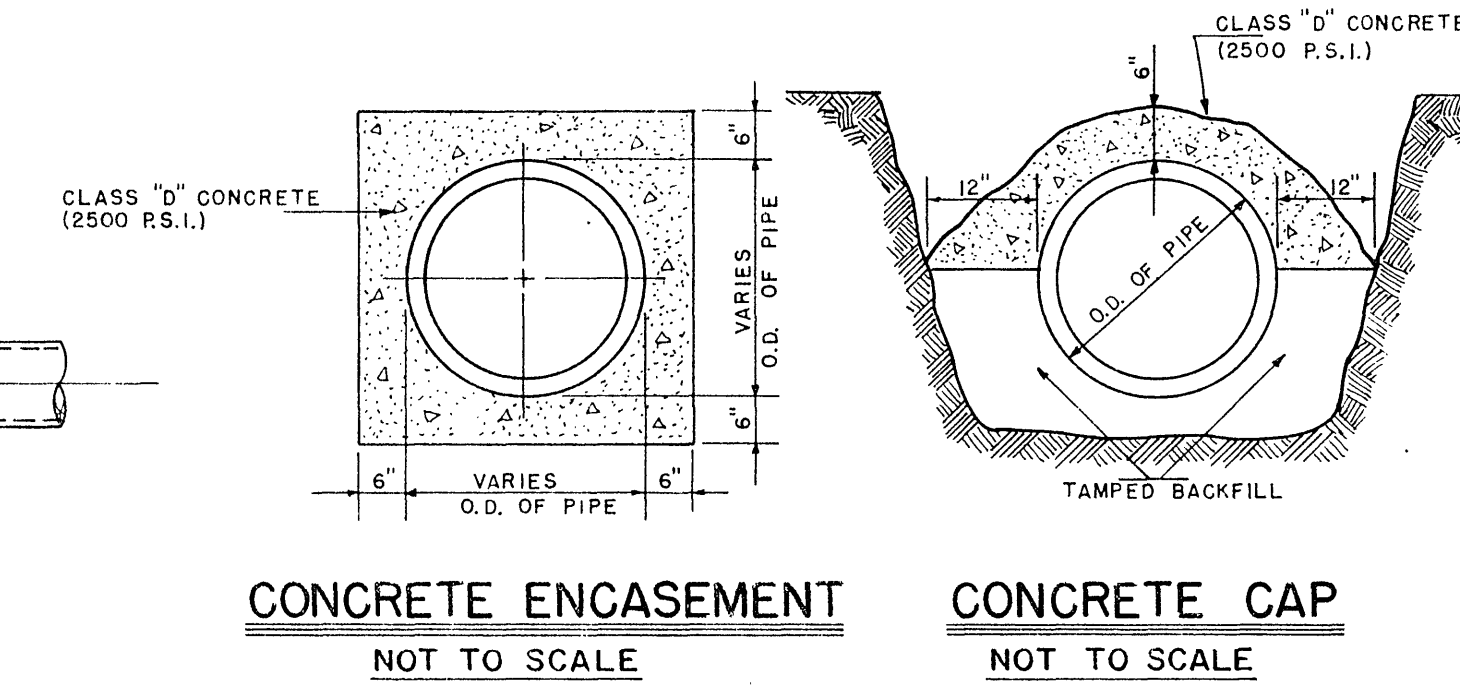
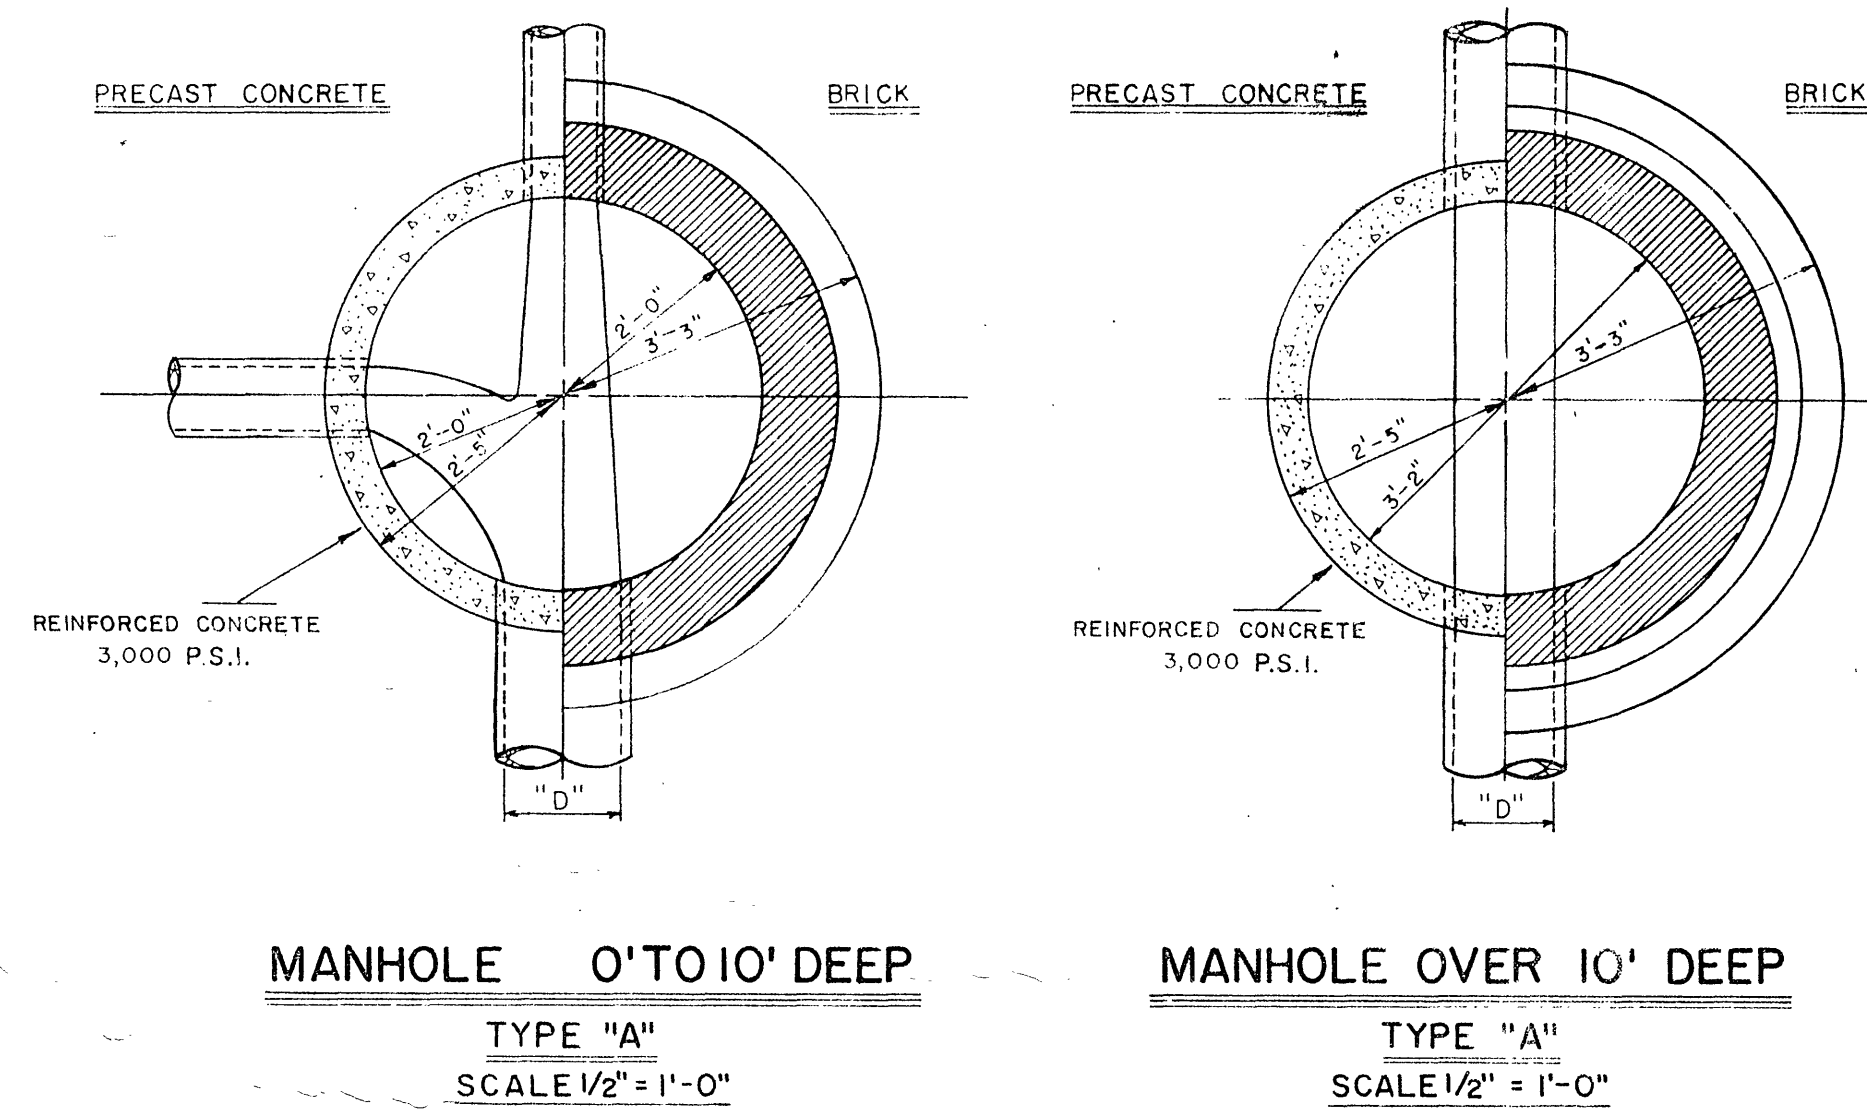
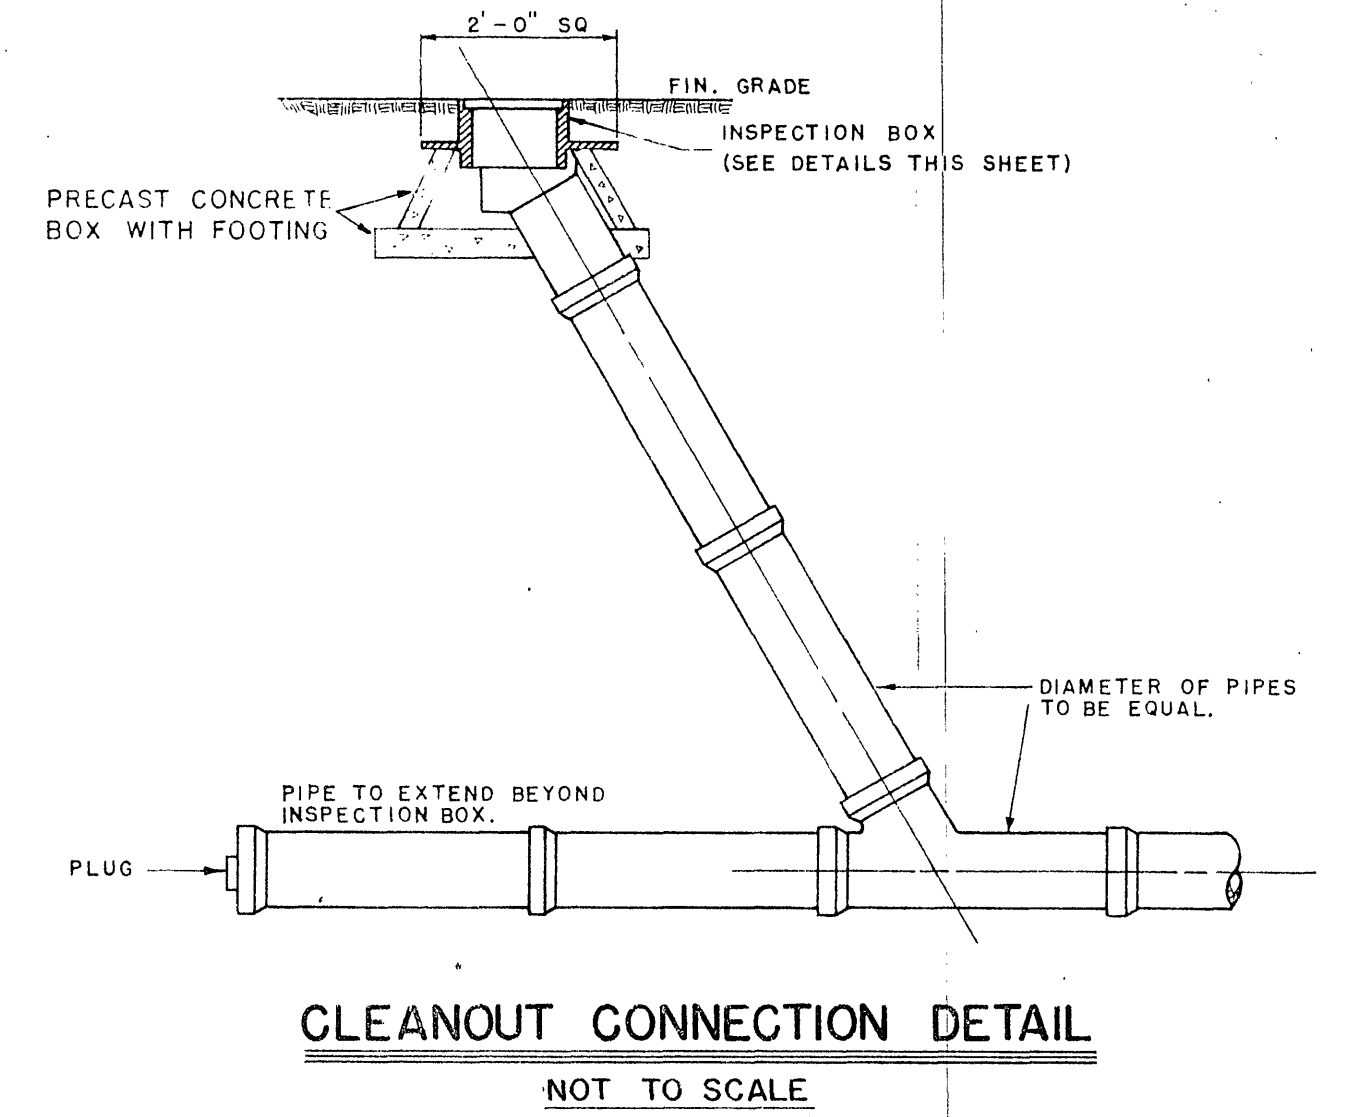
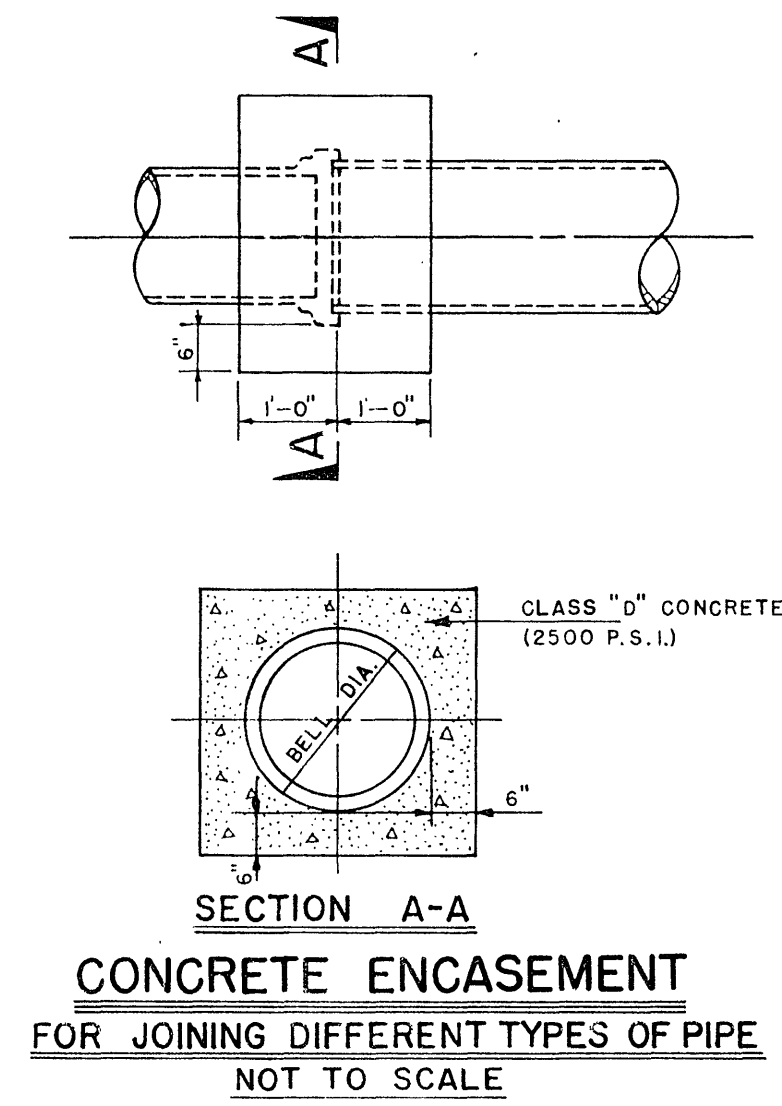
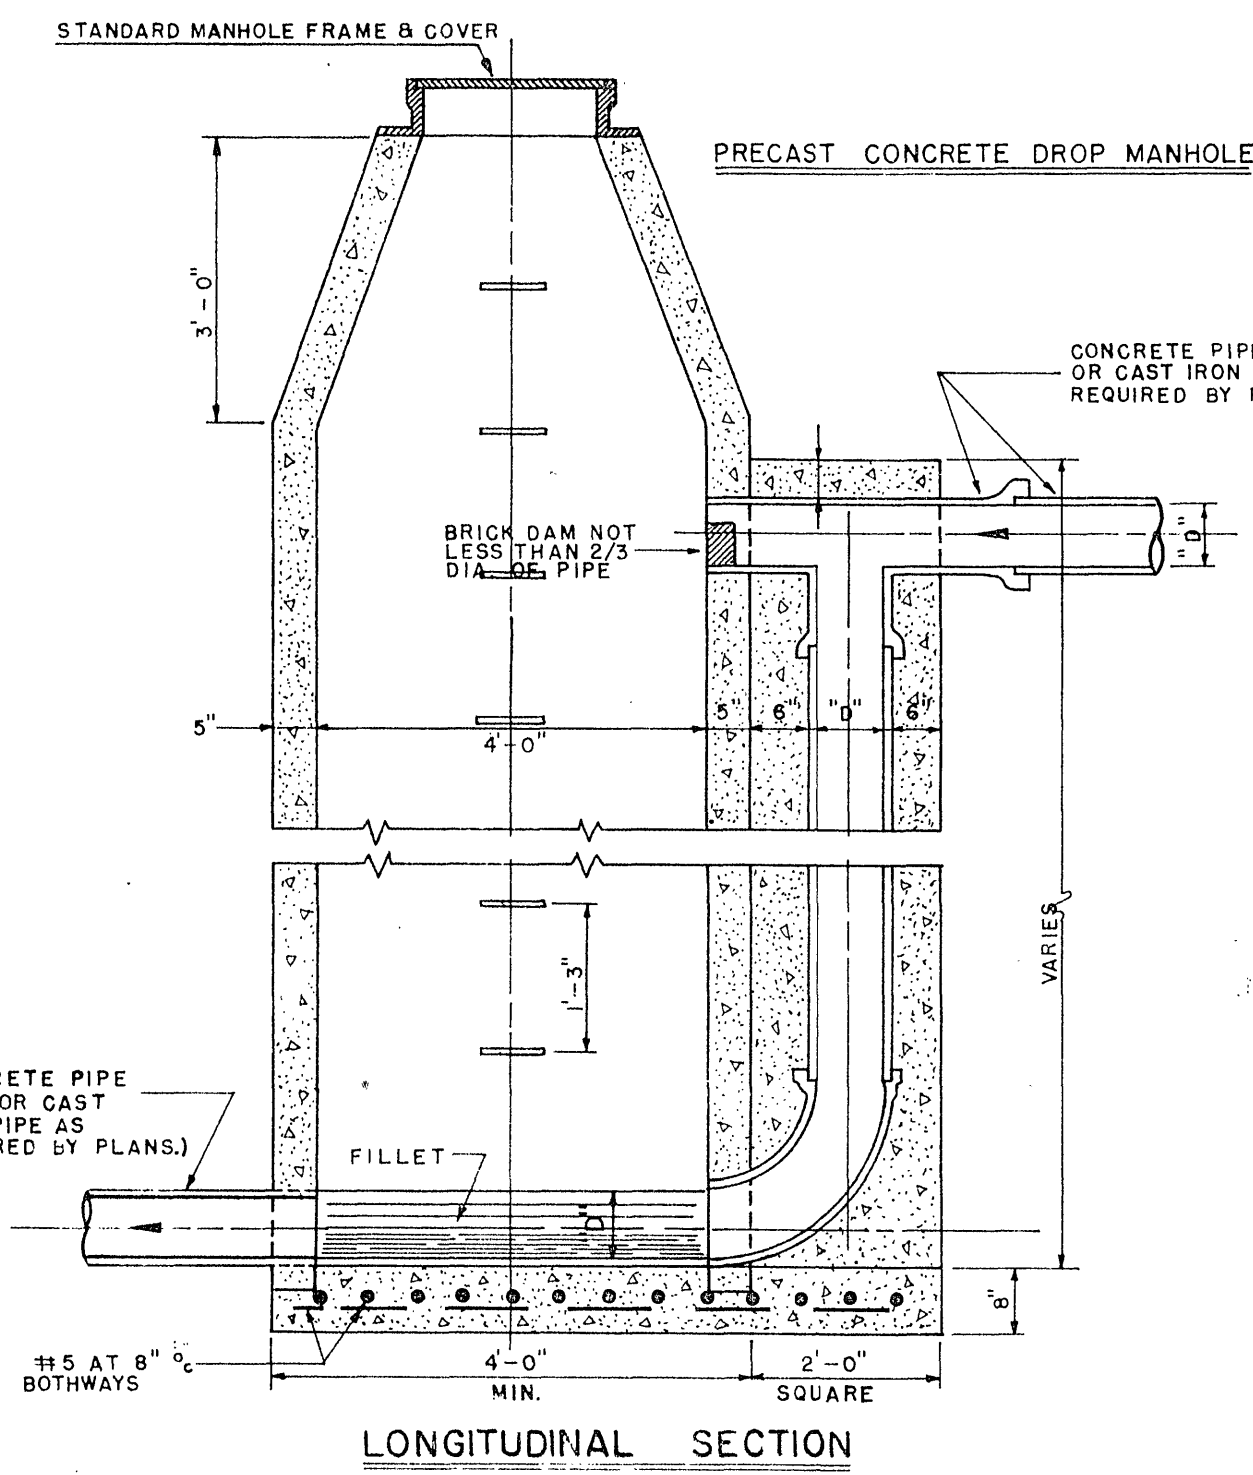


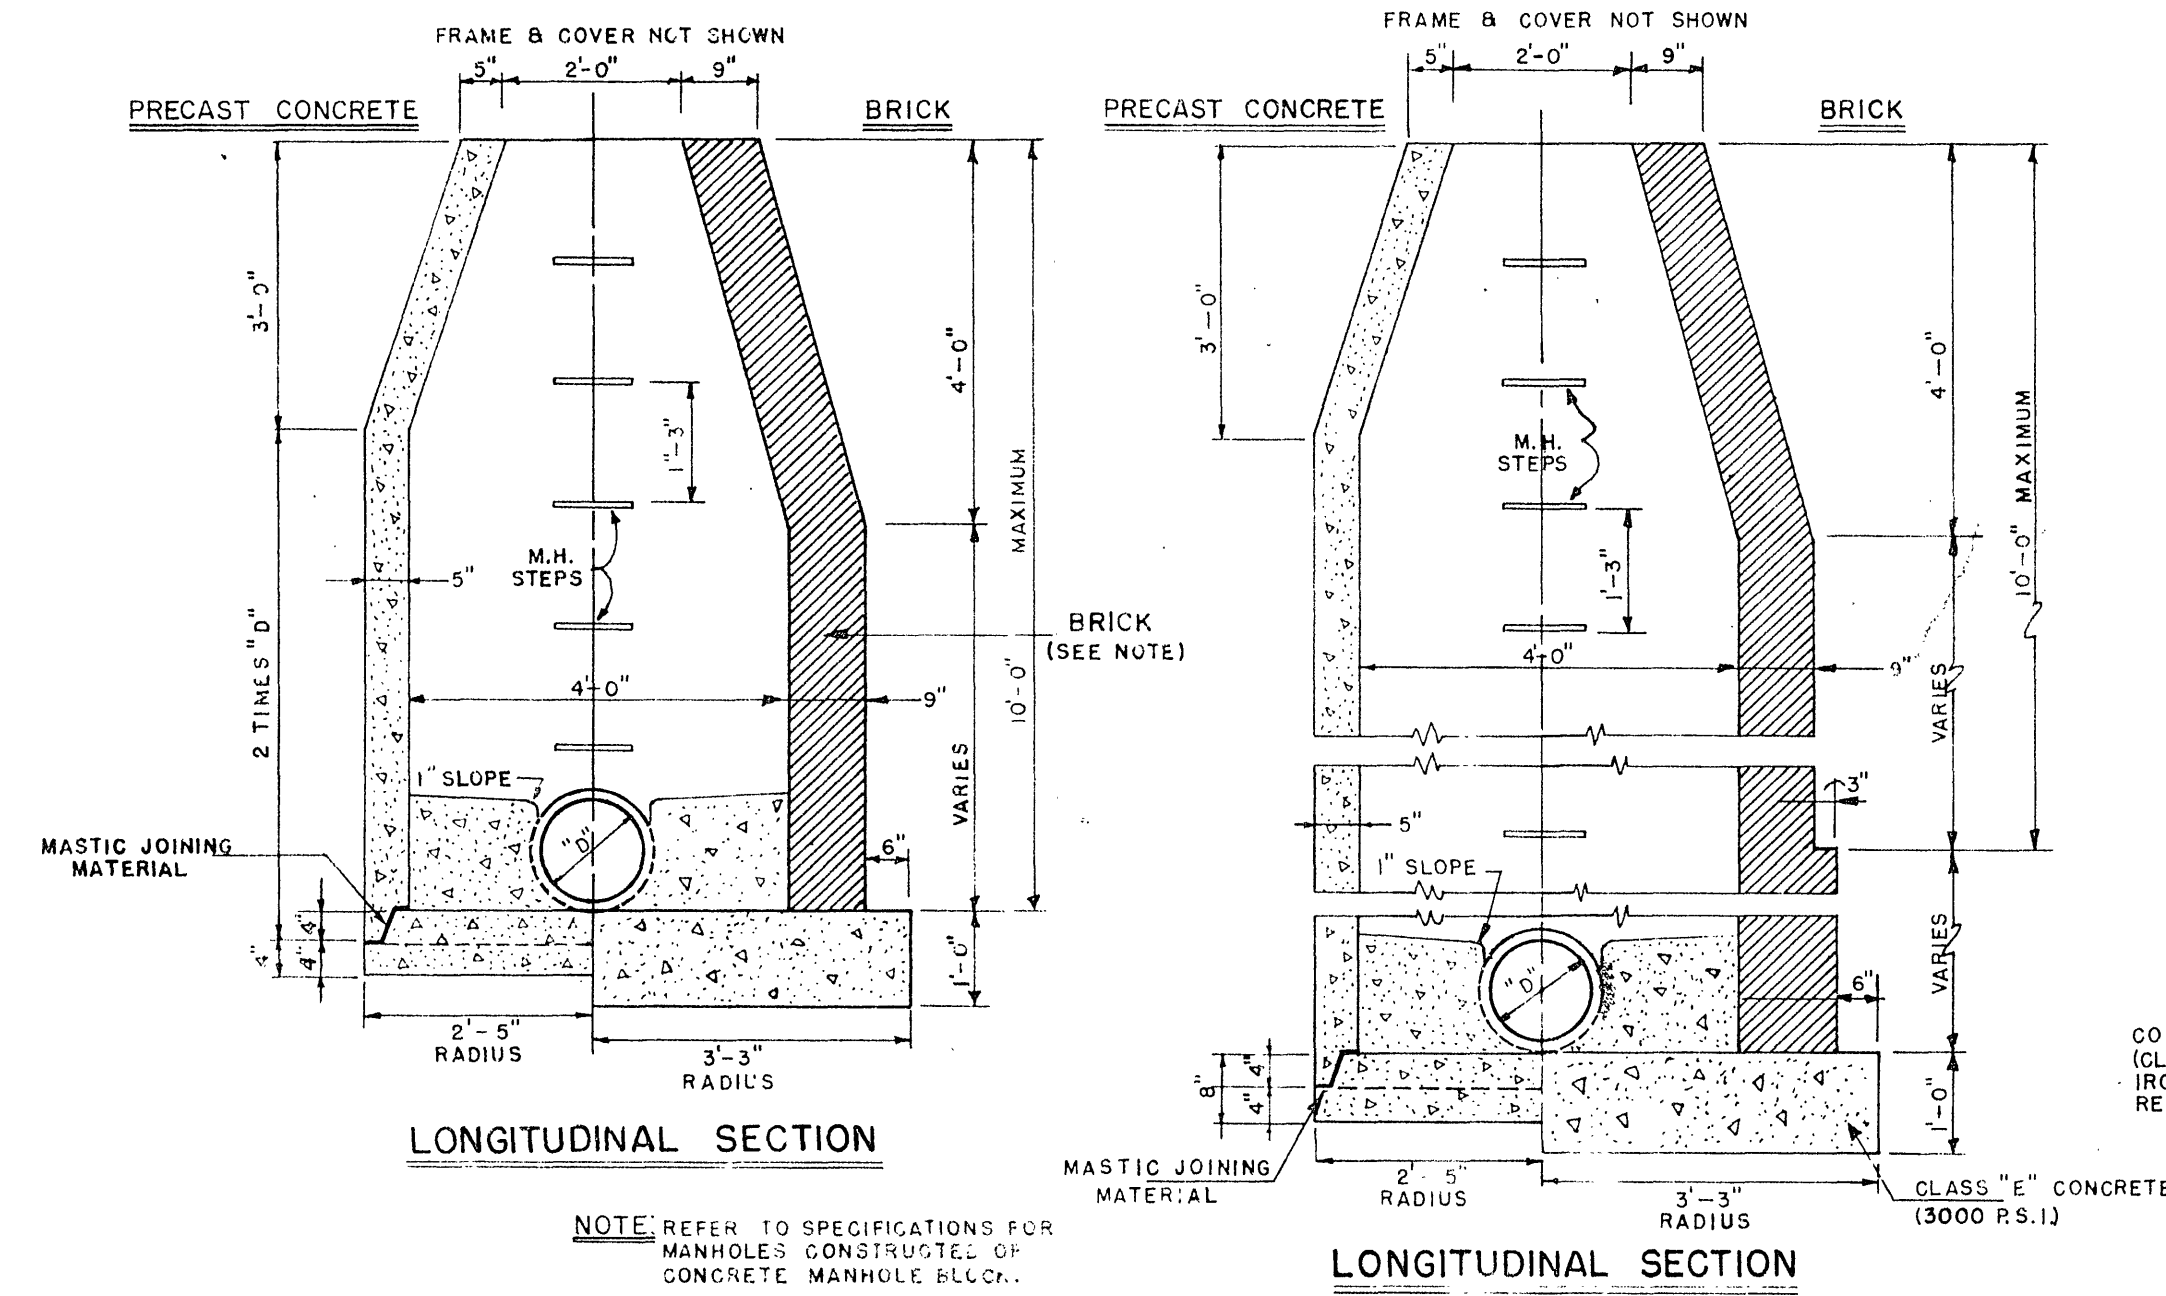

ROANOKE COUNTY SANITATION AUTHORITY ROANOKE COUNTY, VIRGINIA		
SANITARY	SEWERAGE	SYSTEM
PROJECT NO. 64-5		
DETAILS		
DESIGNED: W.C.O.	LANGLEY & McDONALD	SCALE: AS SHOWN
PLOTTED: G.E.R.	CONSULTING ENGINEERS	DATE: NOV. 15, 1964
DRAWN: R.E.P. & G.E.R.	NORFOLK, VA.	SHEET: 6 OF 6
CHECKED: W.C.O.		DWG. NO. 616115