


PROFILE	SURVEYED _____	BY _____	DATE _____
NOTE BOOK	PLOTTED _____		
NO.	GRADES CHECKED _____		
	B. M.'S NOTED _____		
	STRUCTURE NOTATIONS CHKD _____		

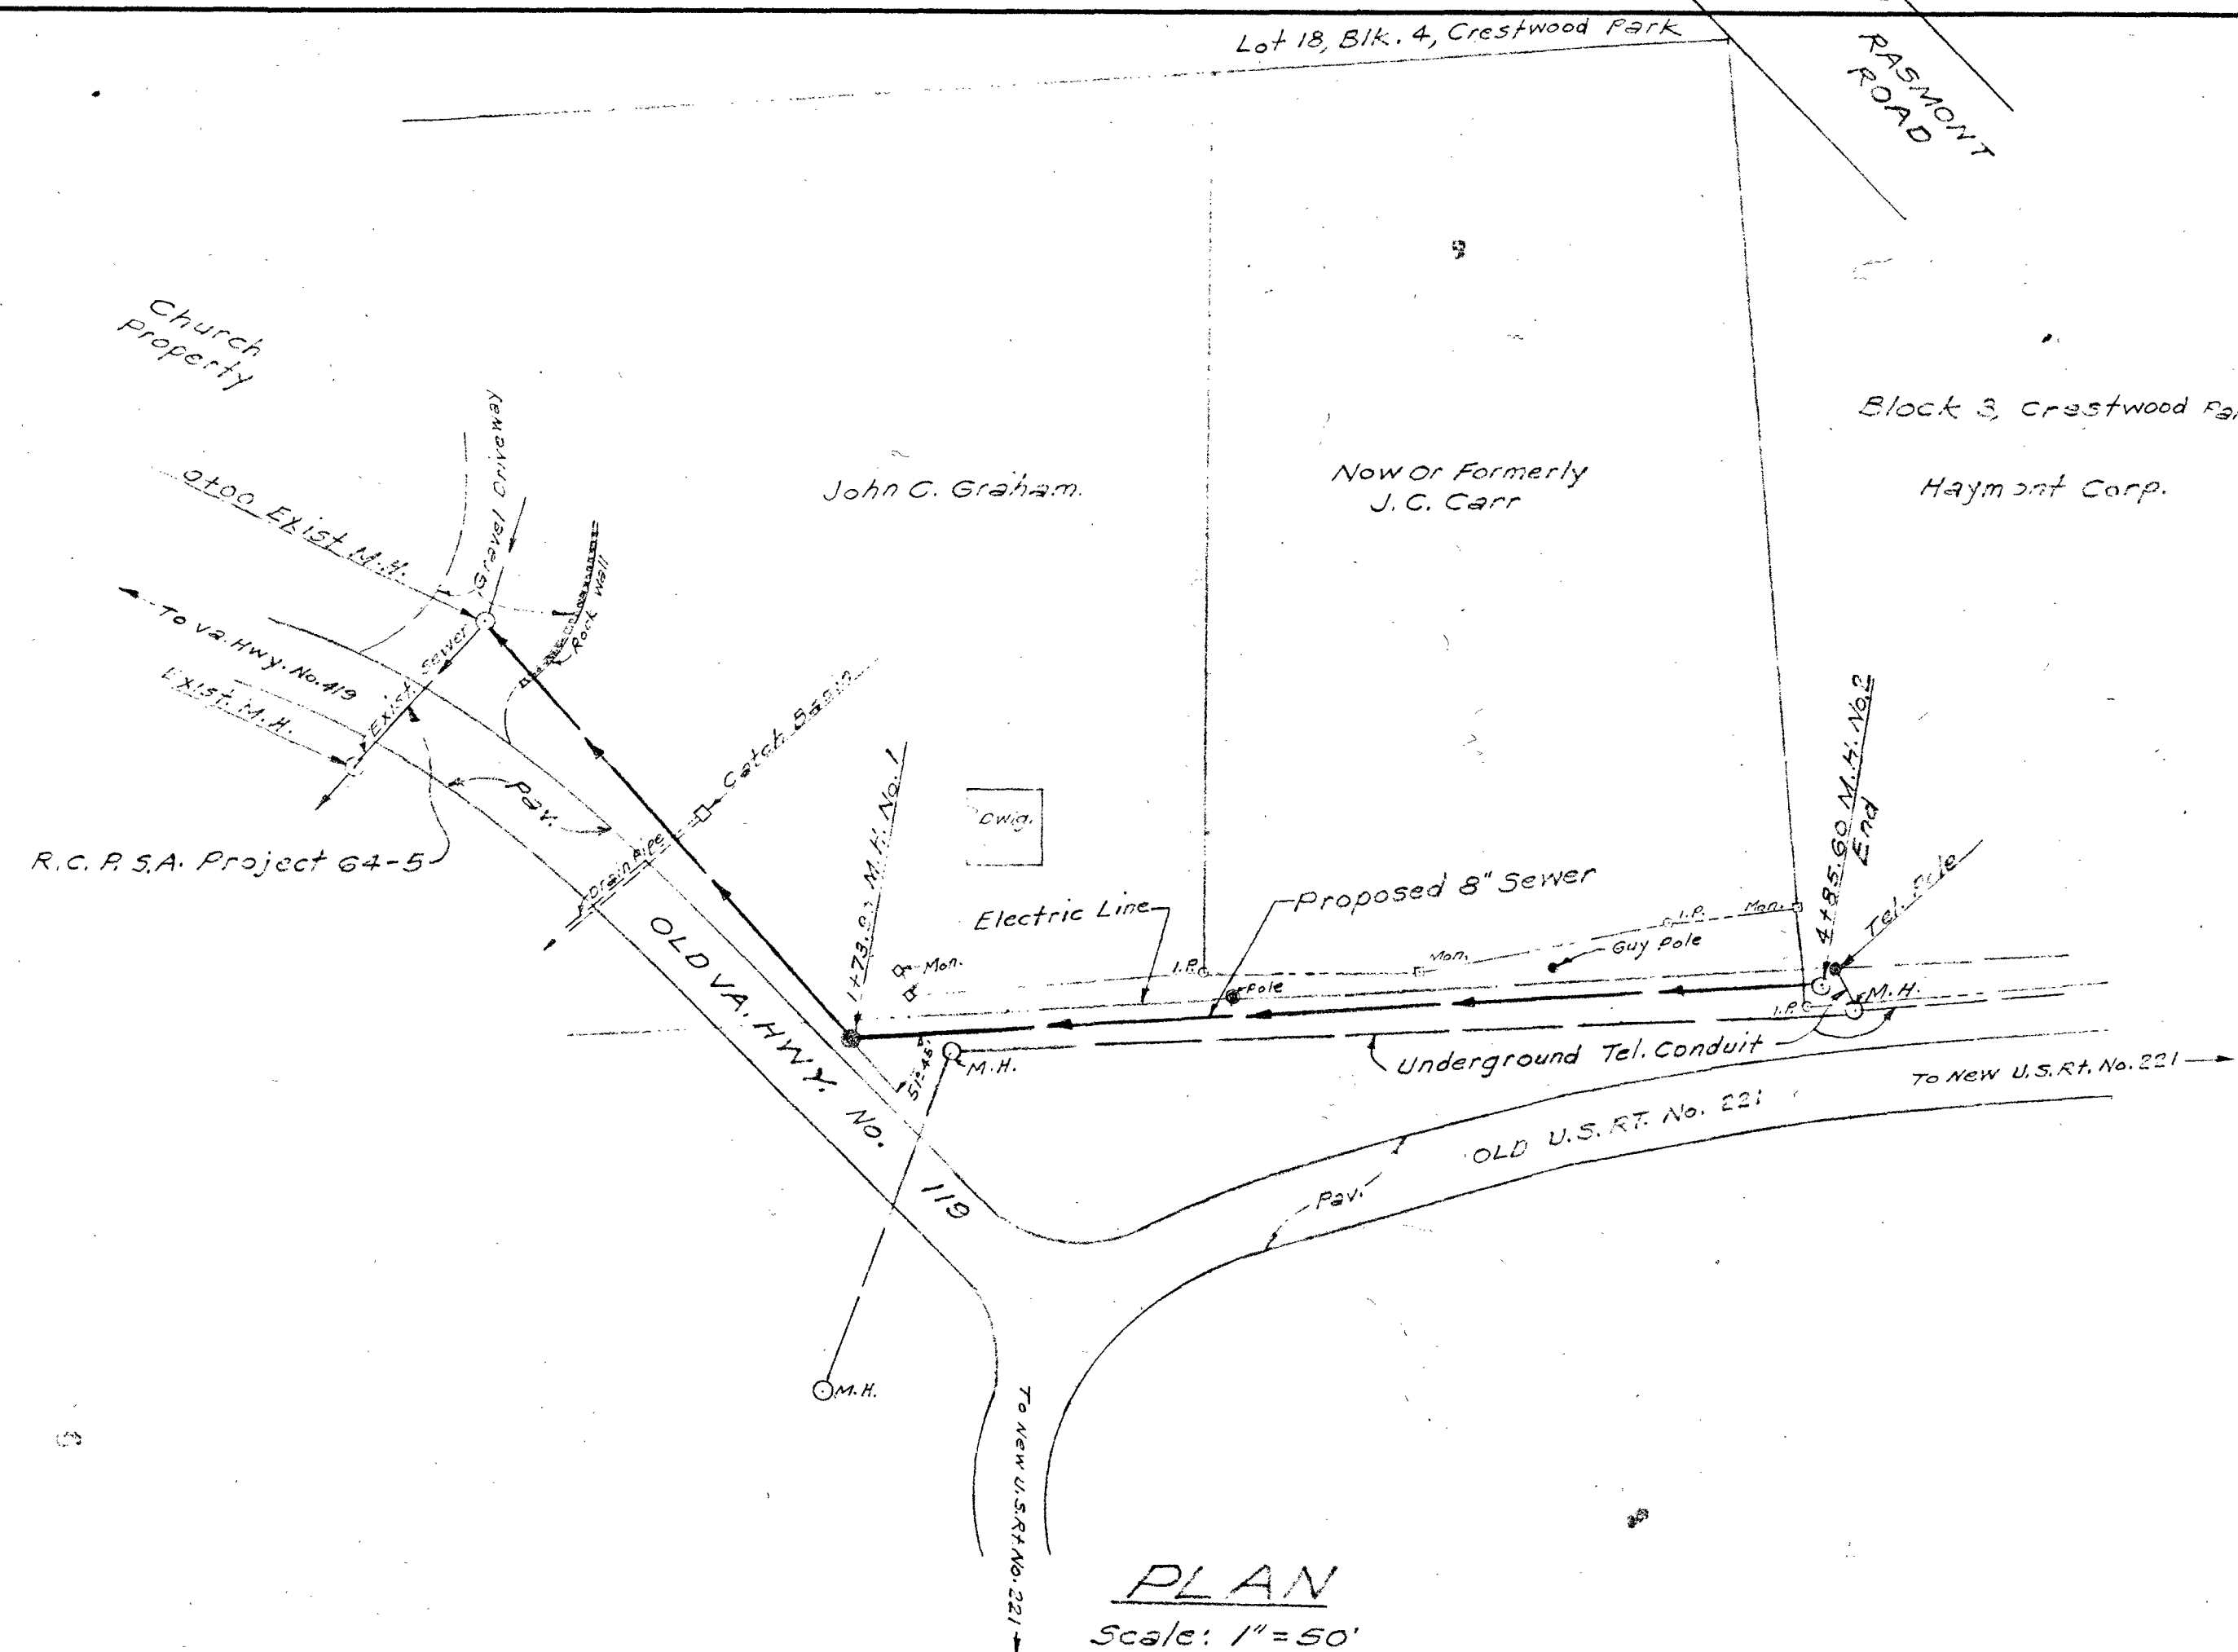


NOTE:
Sewer to be Constructed According to City of
Roanoke, Roanoke Co. Public Service Authority,
and Va. Dept. of Highways Specifications & Requirements.
M.H. Covers to have One Pick Hole in Center Only.
Standard R.C.R.S.A. Exfiltration Tests Req'd.

APPROVED:


James G. Weaver Date: 11/20/68
Exec. Director Roanoke Co. Public Service Auth.

Paul B. Marshall Date: 11/20/68
Exec. Officer Roanoke Co.

James T. Barnes Date: 11/20/68
Asst. City Engr. City of Roanoke

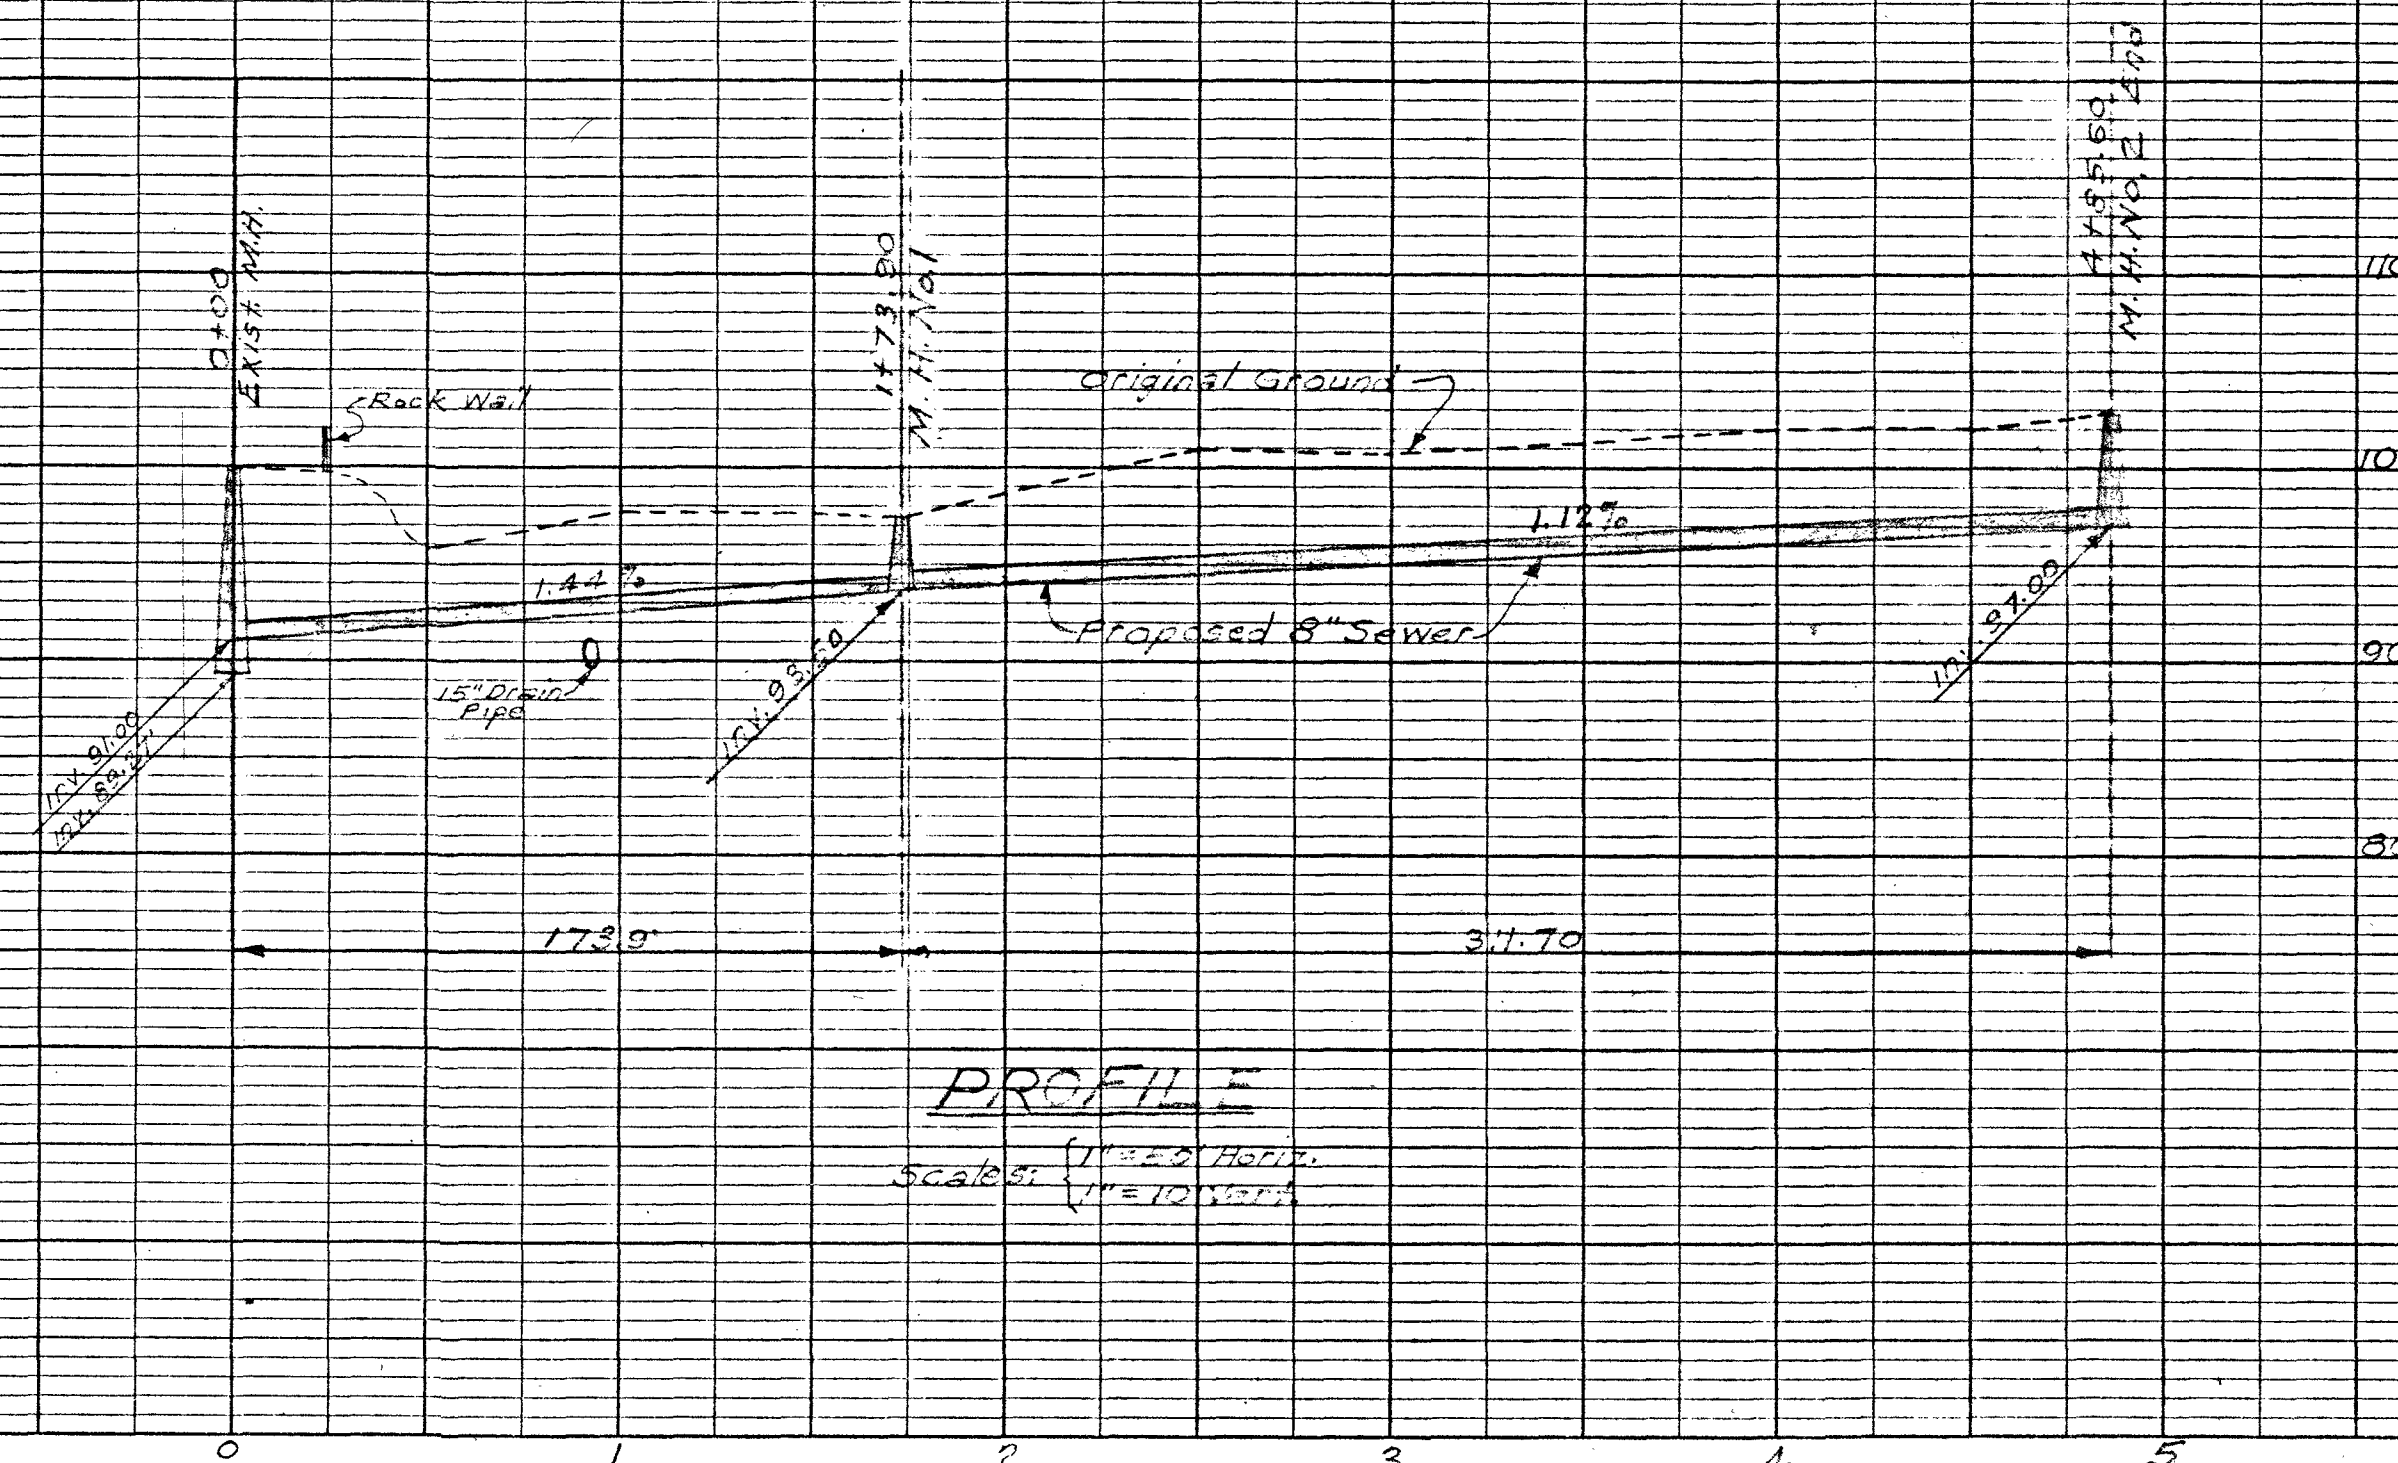

NOTES:
Locations of All Utilities, Structures, etc.
Are Approximate Only.

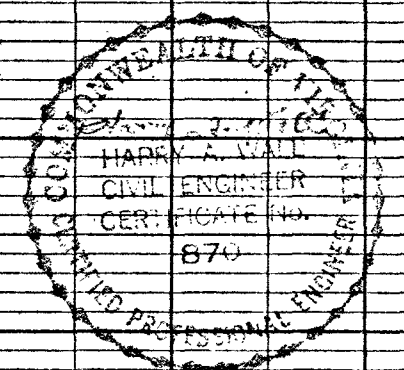

PLAN 3: PROFILE OF
2" SEWER LINE
MADE FOR
HAYMONT CORP.
situated at intersection of Old U.S. Route
No. 201 & Old Va. Highway No. 119 near
Crestwood Park
ROANOKE CO. VA.
BY: David L. R. & Harry A. Wall
Civil Engineers & Surveyors
DATE: Nov 19, 1988 SCALE: As Shown
N.P. 157+224 Job No. 7544