




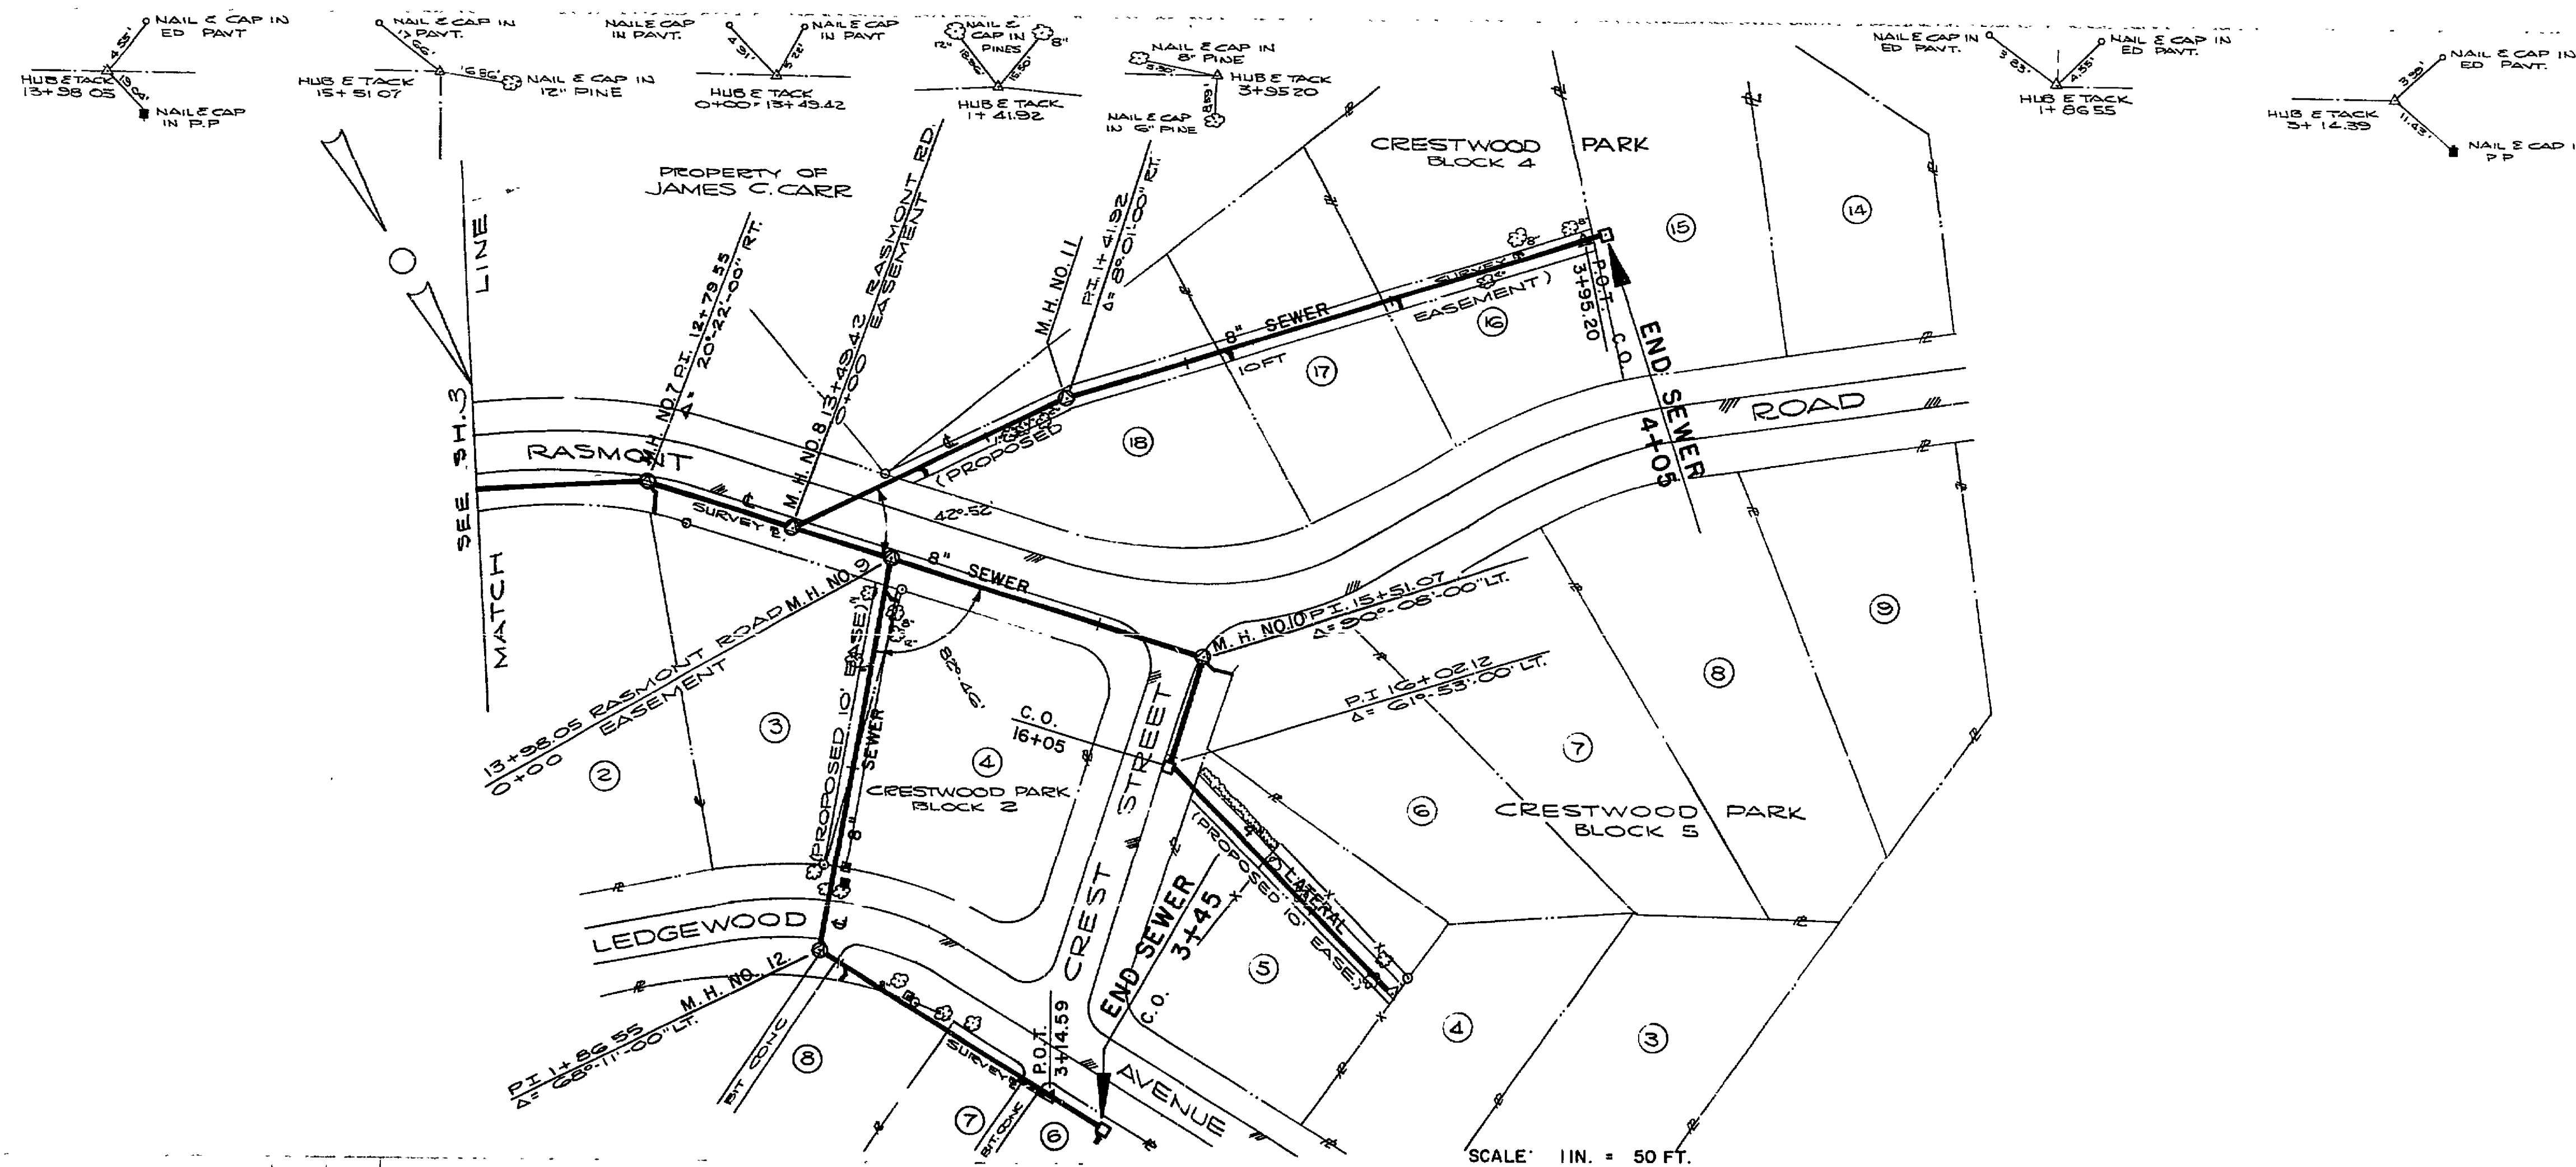



CRESTWOOD PARK INTERCEPTOR

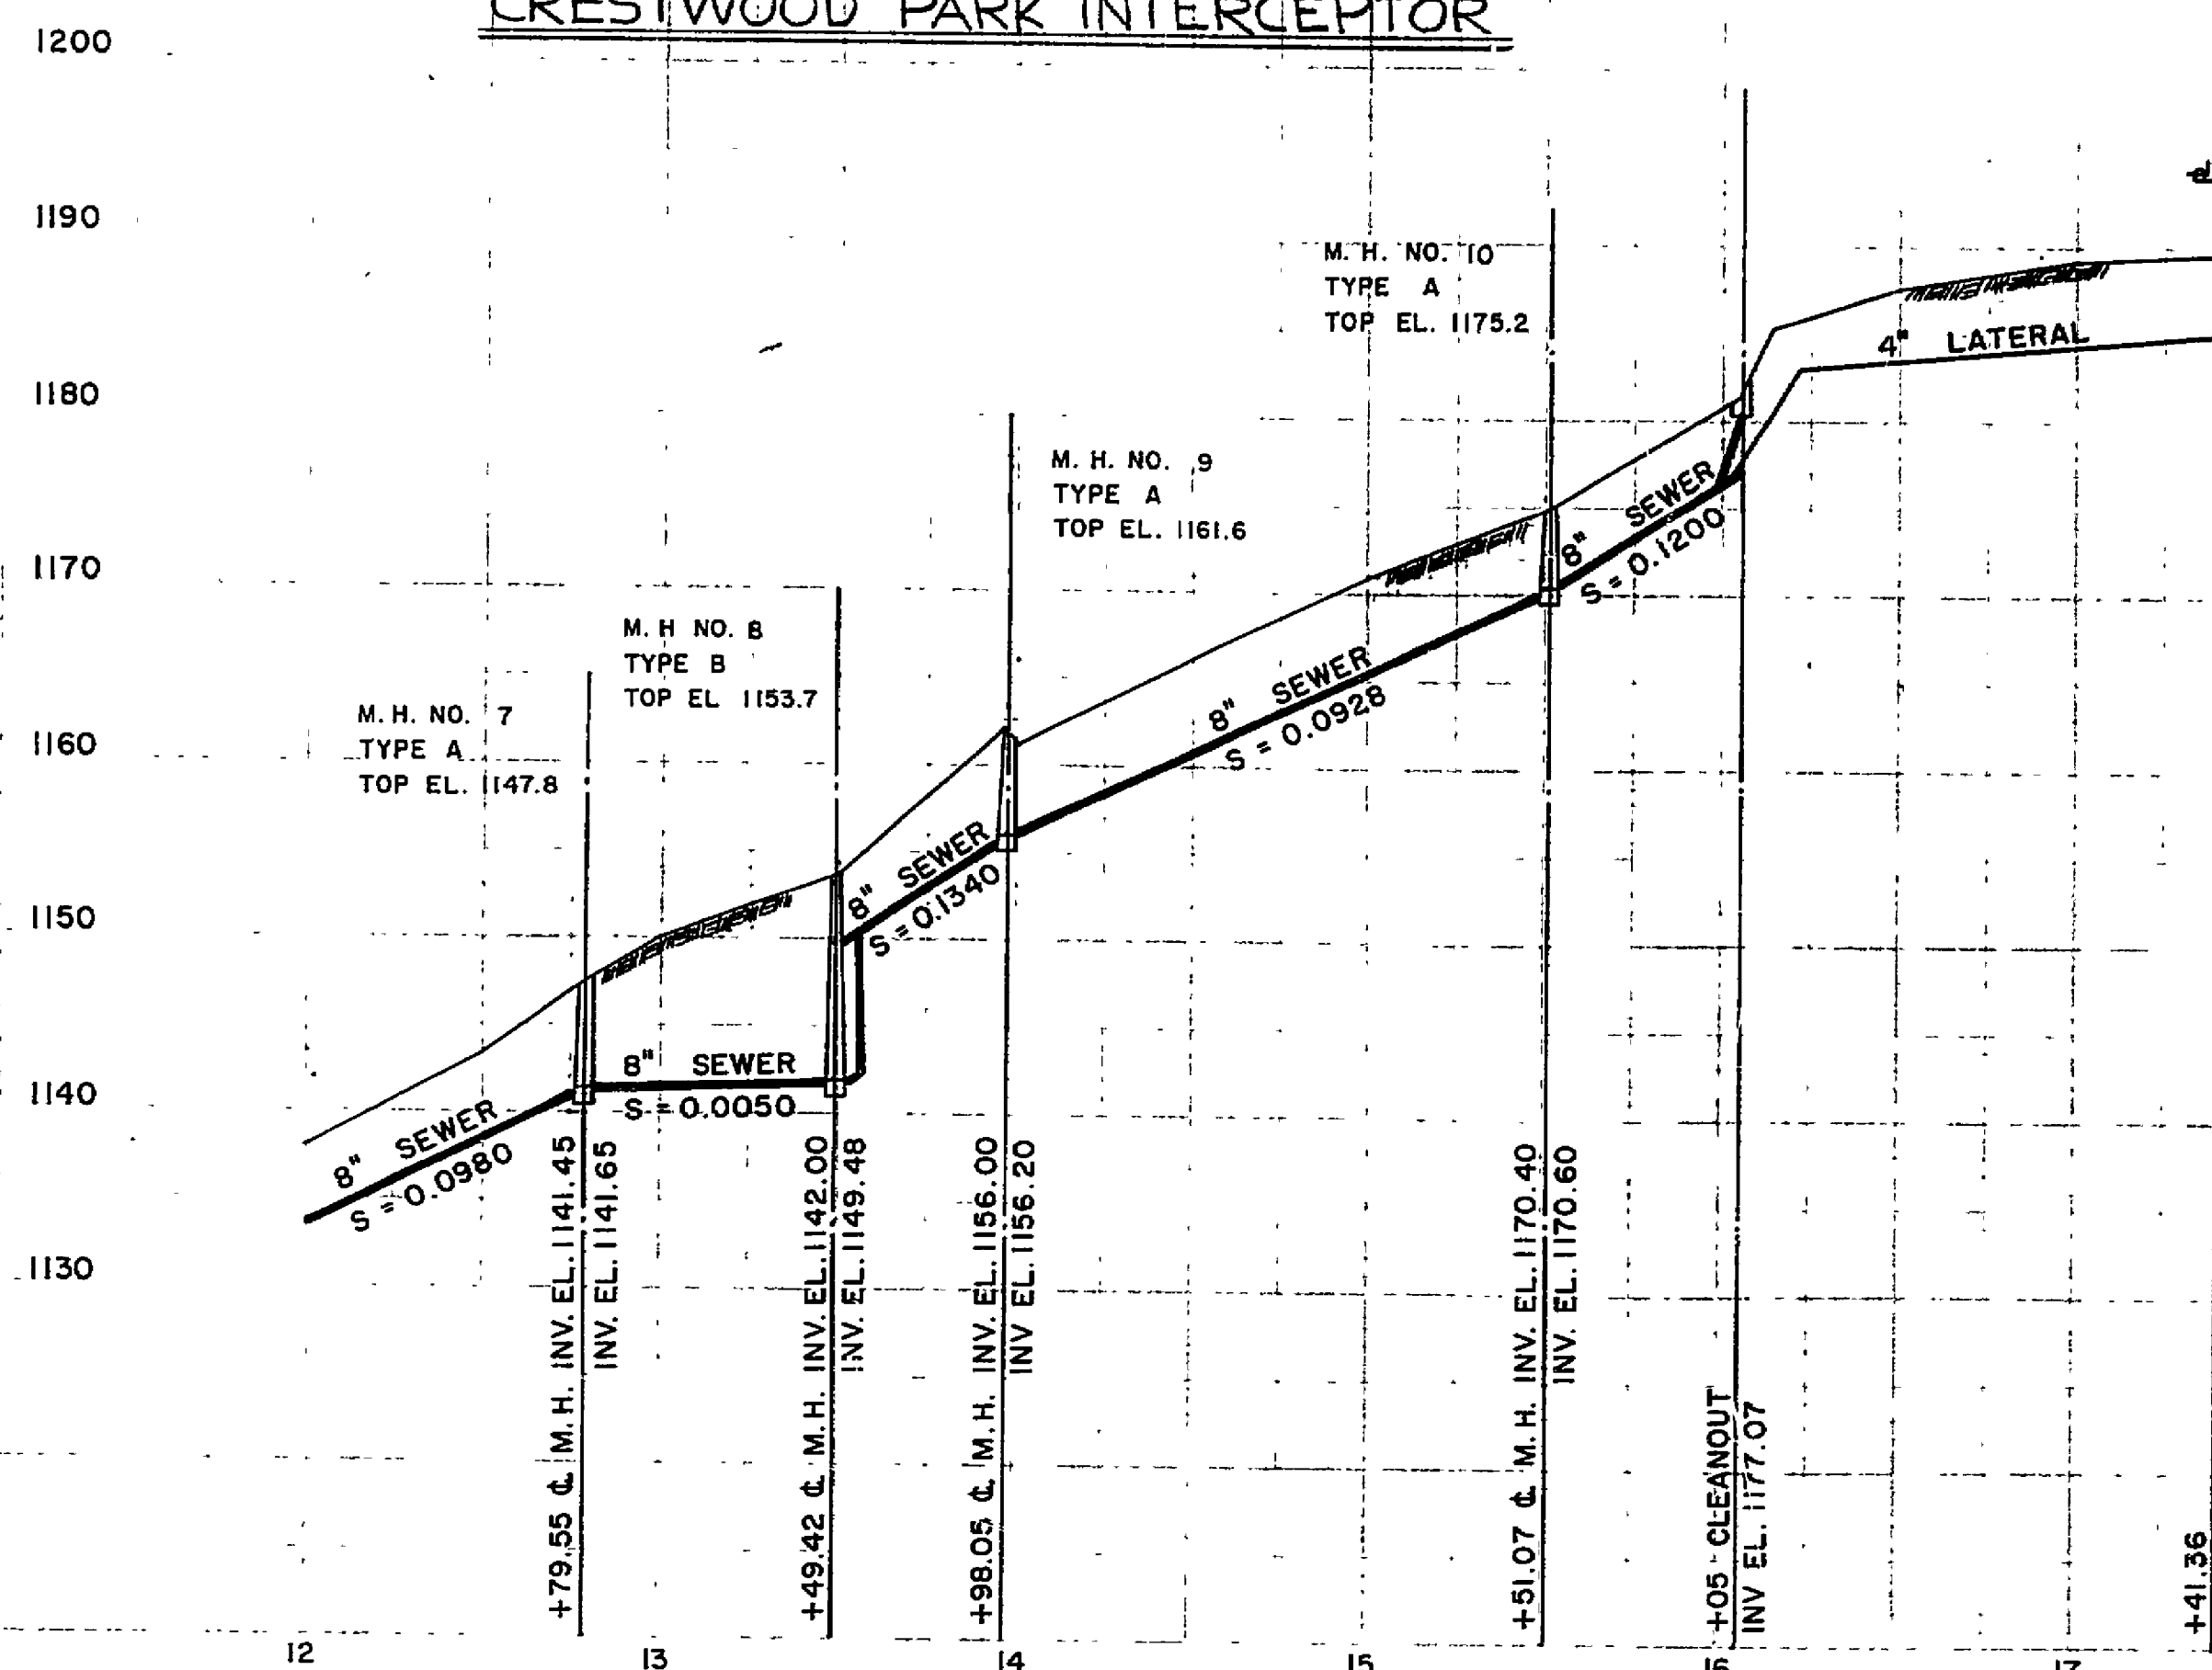

B.M. ELEVATION SPIKE IN P.R. NO. 2666-D @ RASMONT RD & CREST STREET.

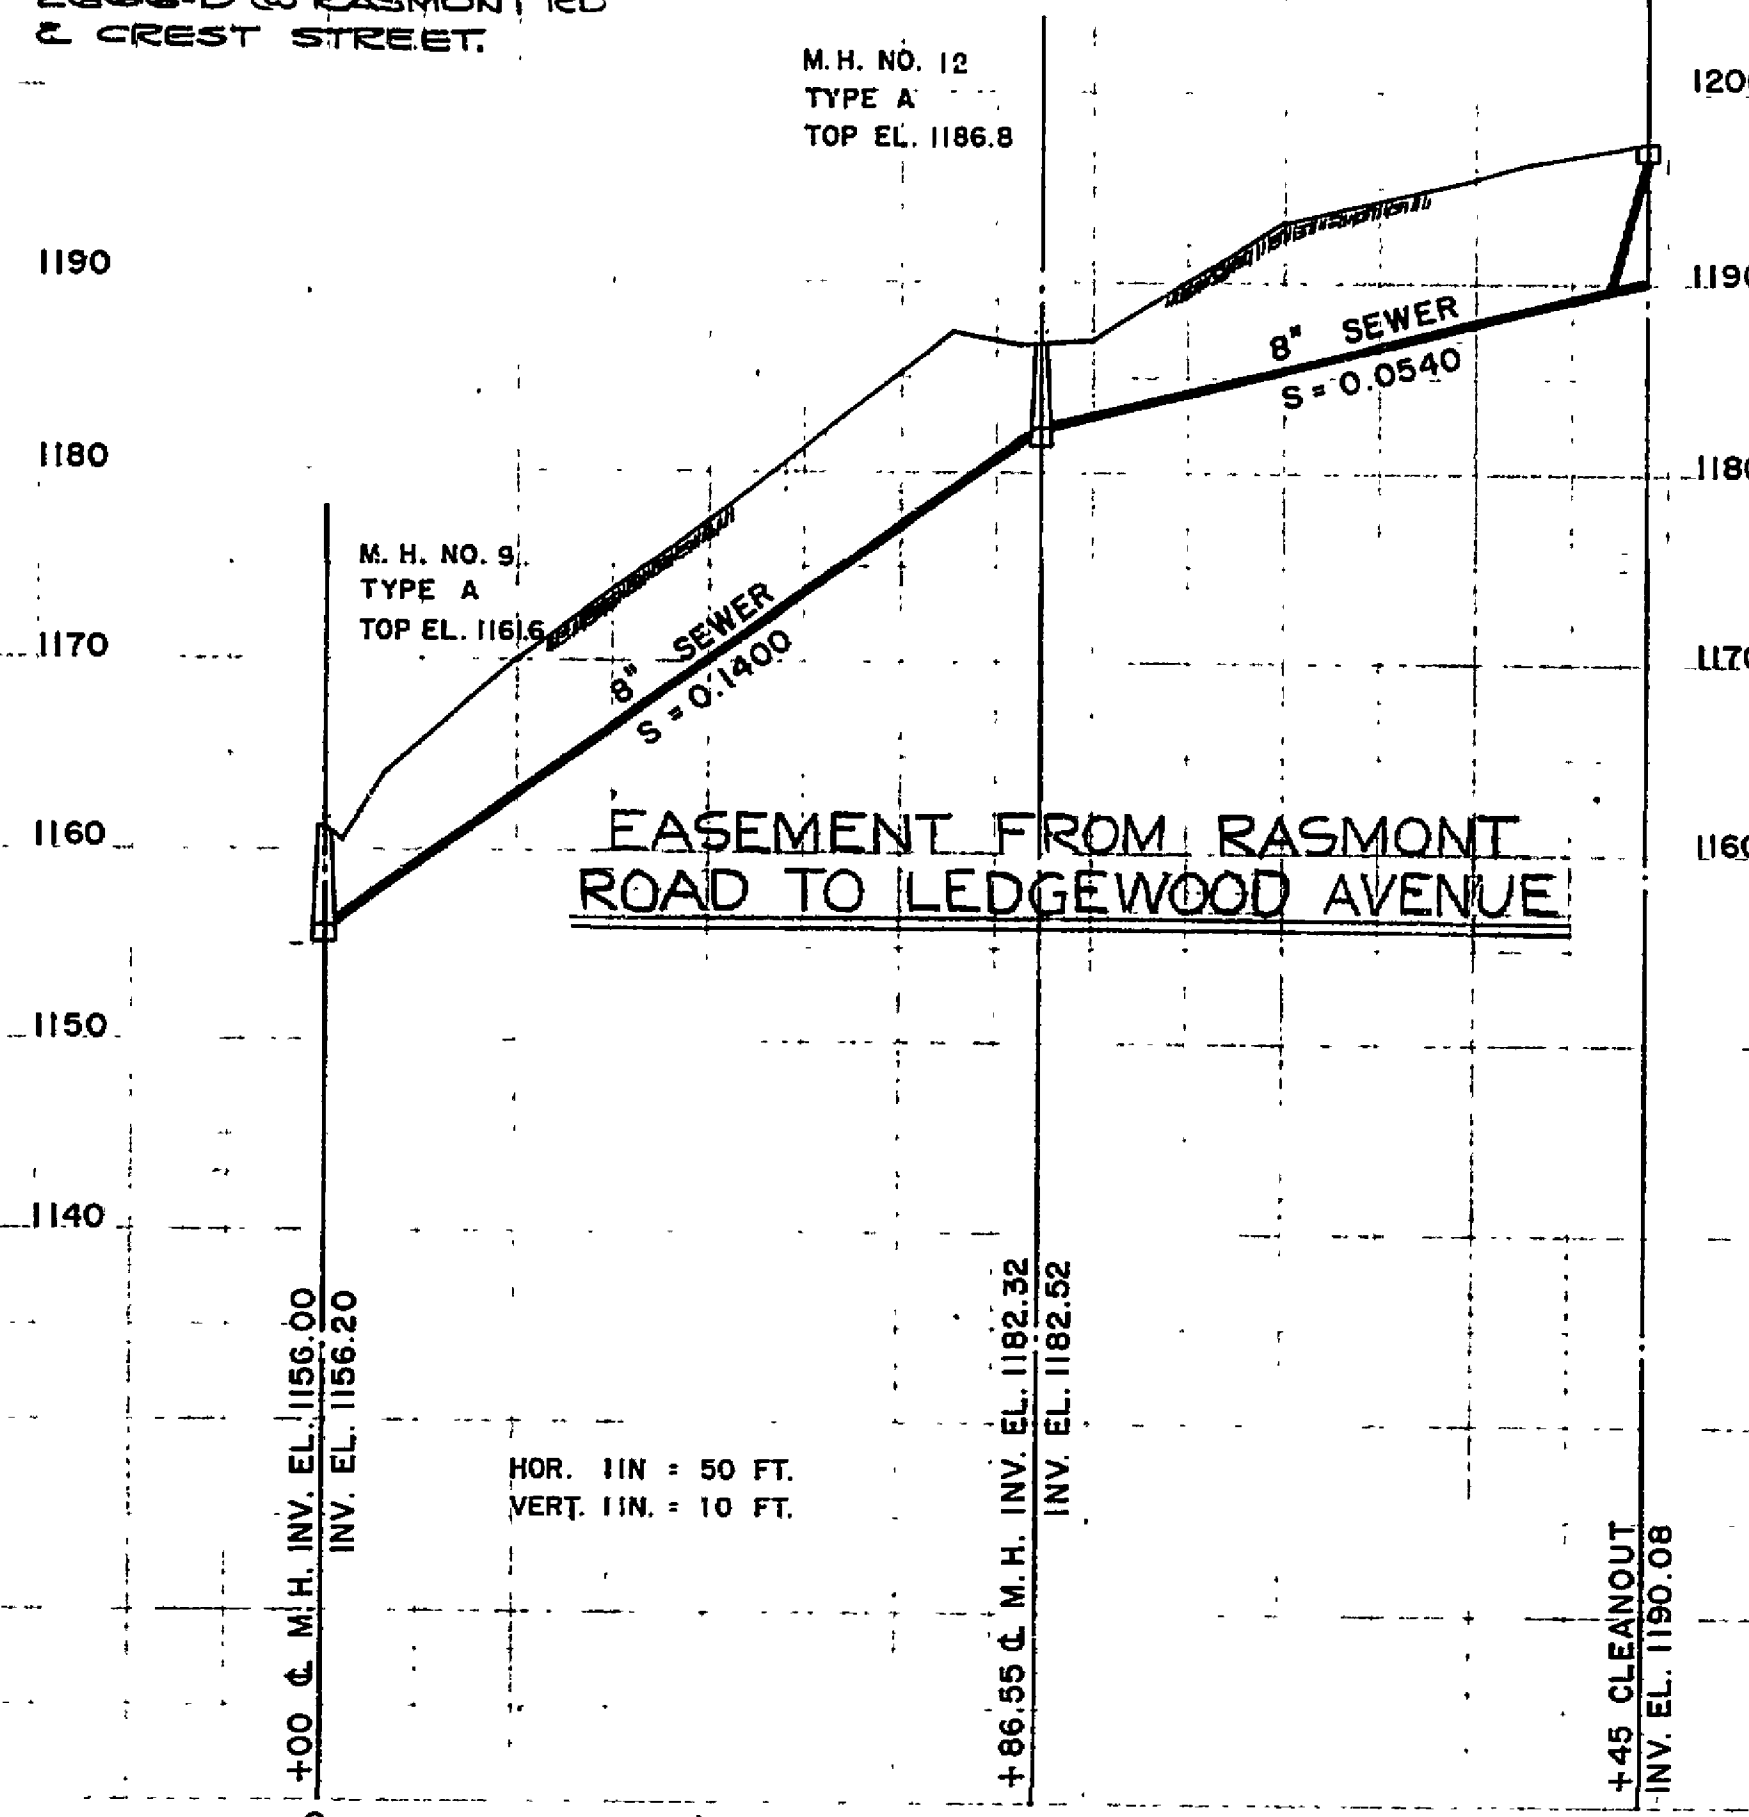

(SEE CRESTWOOD PARK PLAT)
EASEMENT SOUTH OF RASMONT ROAD

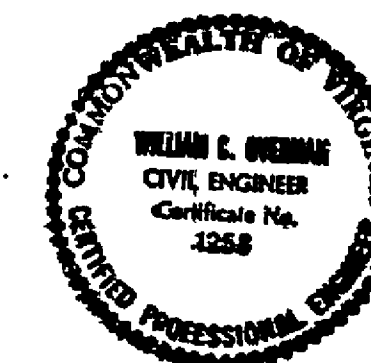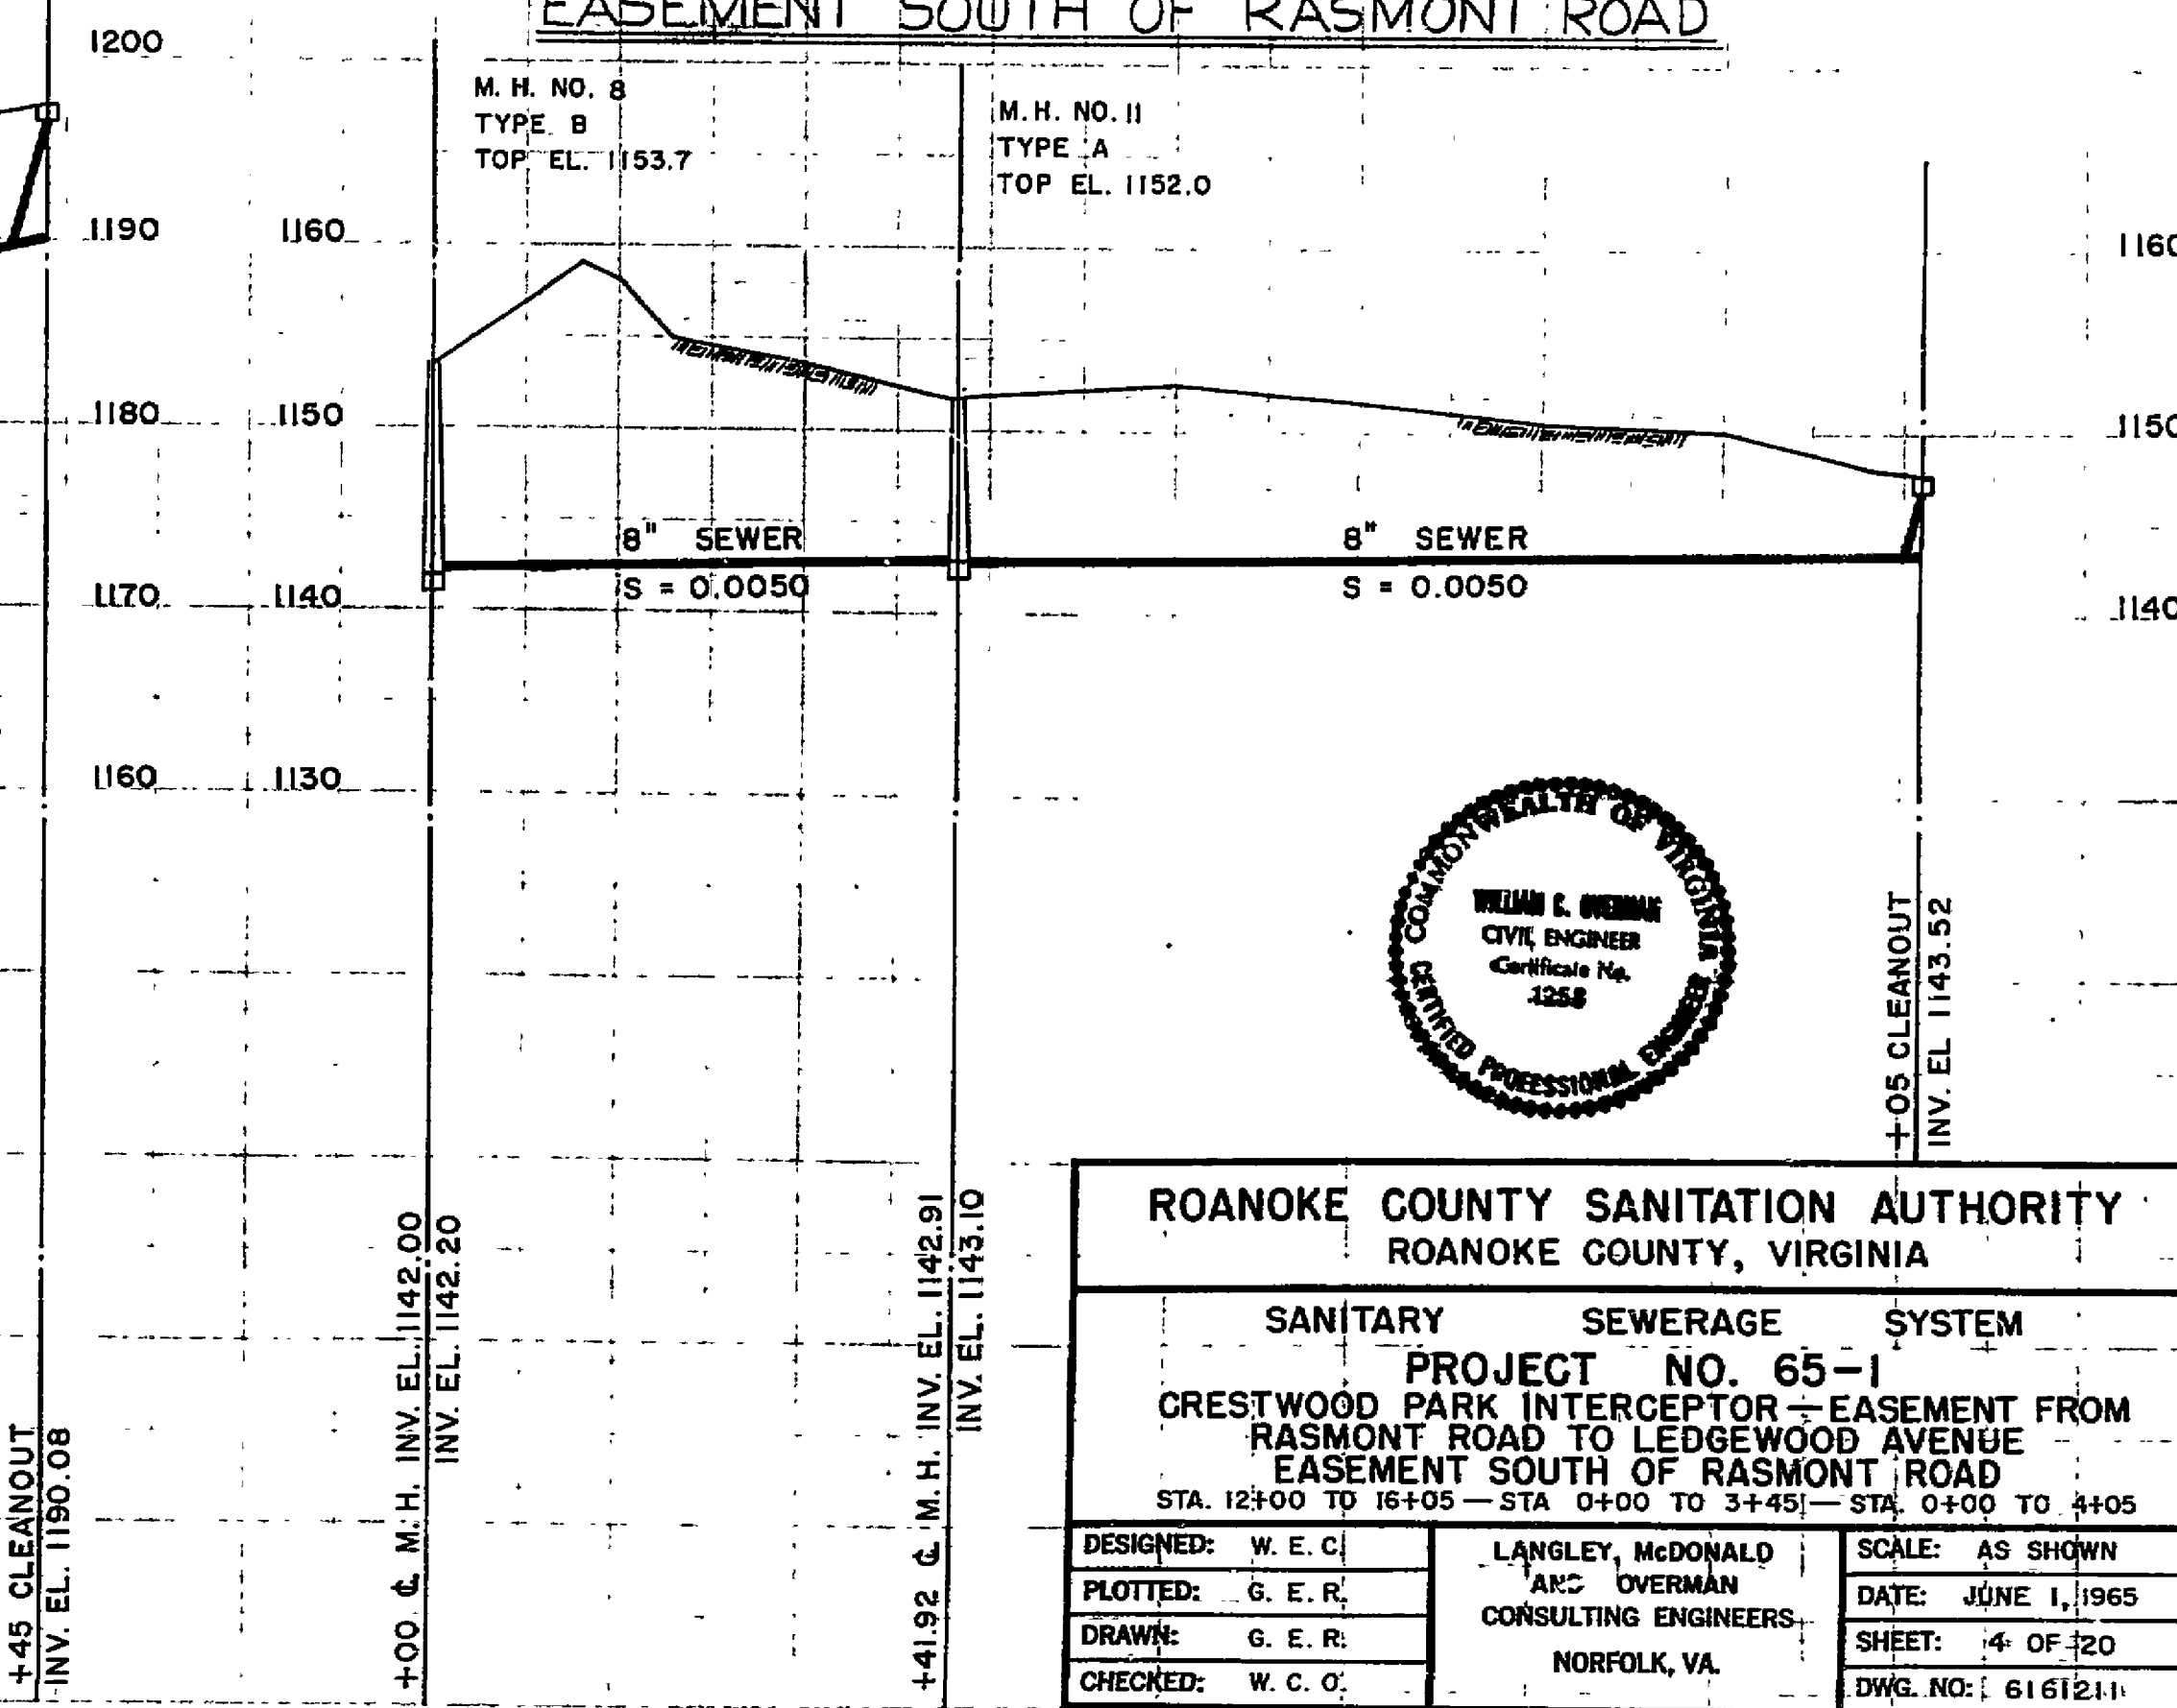

ROANOKE COUNTY SANITATION AUTHORITY ROANOKE COUNTY, VIRGINIA		
SANITARY SEWERAGE SYSTEM		
PROJECT NO. 65-1		
CRESTWOOD PARK INTERCEPTOR - EASEMENT FROM RASMONT ROAD TO LEDGEWOOD AVENUE		
EASEMENT SOUTH OF RASMONT ROAD		
STA. 12+00 TO 16+05 - STA. 0+00 TO 3+45 - STA. 0+00 TO 4+05		
DESIGNED: W. E. C.	LANGLEY, McDONALD	SCALE: AS SHOWN
PLOTTED: G. E. R.	TAC OVERMAN	DATE: JUNE 1, 1965
DRAWN: G. E. R.	CONSULTING ENGINEERS	SHEET: 4 OF 120
CHECKED: W. C. O.	NORFOLK, VA.	DWG. NO.: 6161211