

PLAN	DATE
SURVEYED	
NOTED	
NOTE BOOK	
NO.	

PROFILE	DATE
SURVEYED	
NOTED	
NOTE BOOK	
NO.	



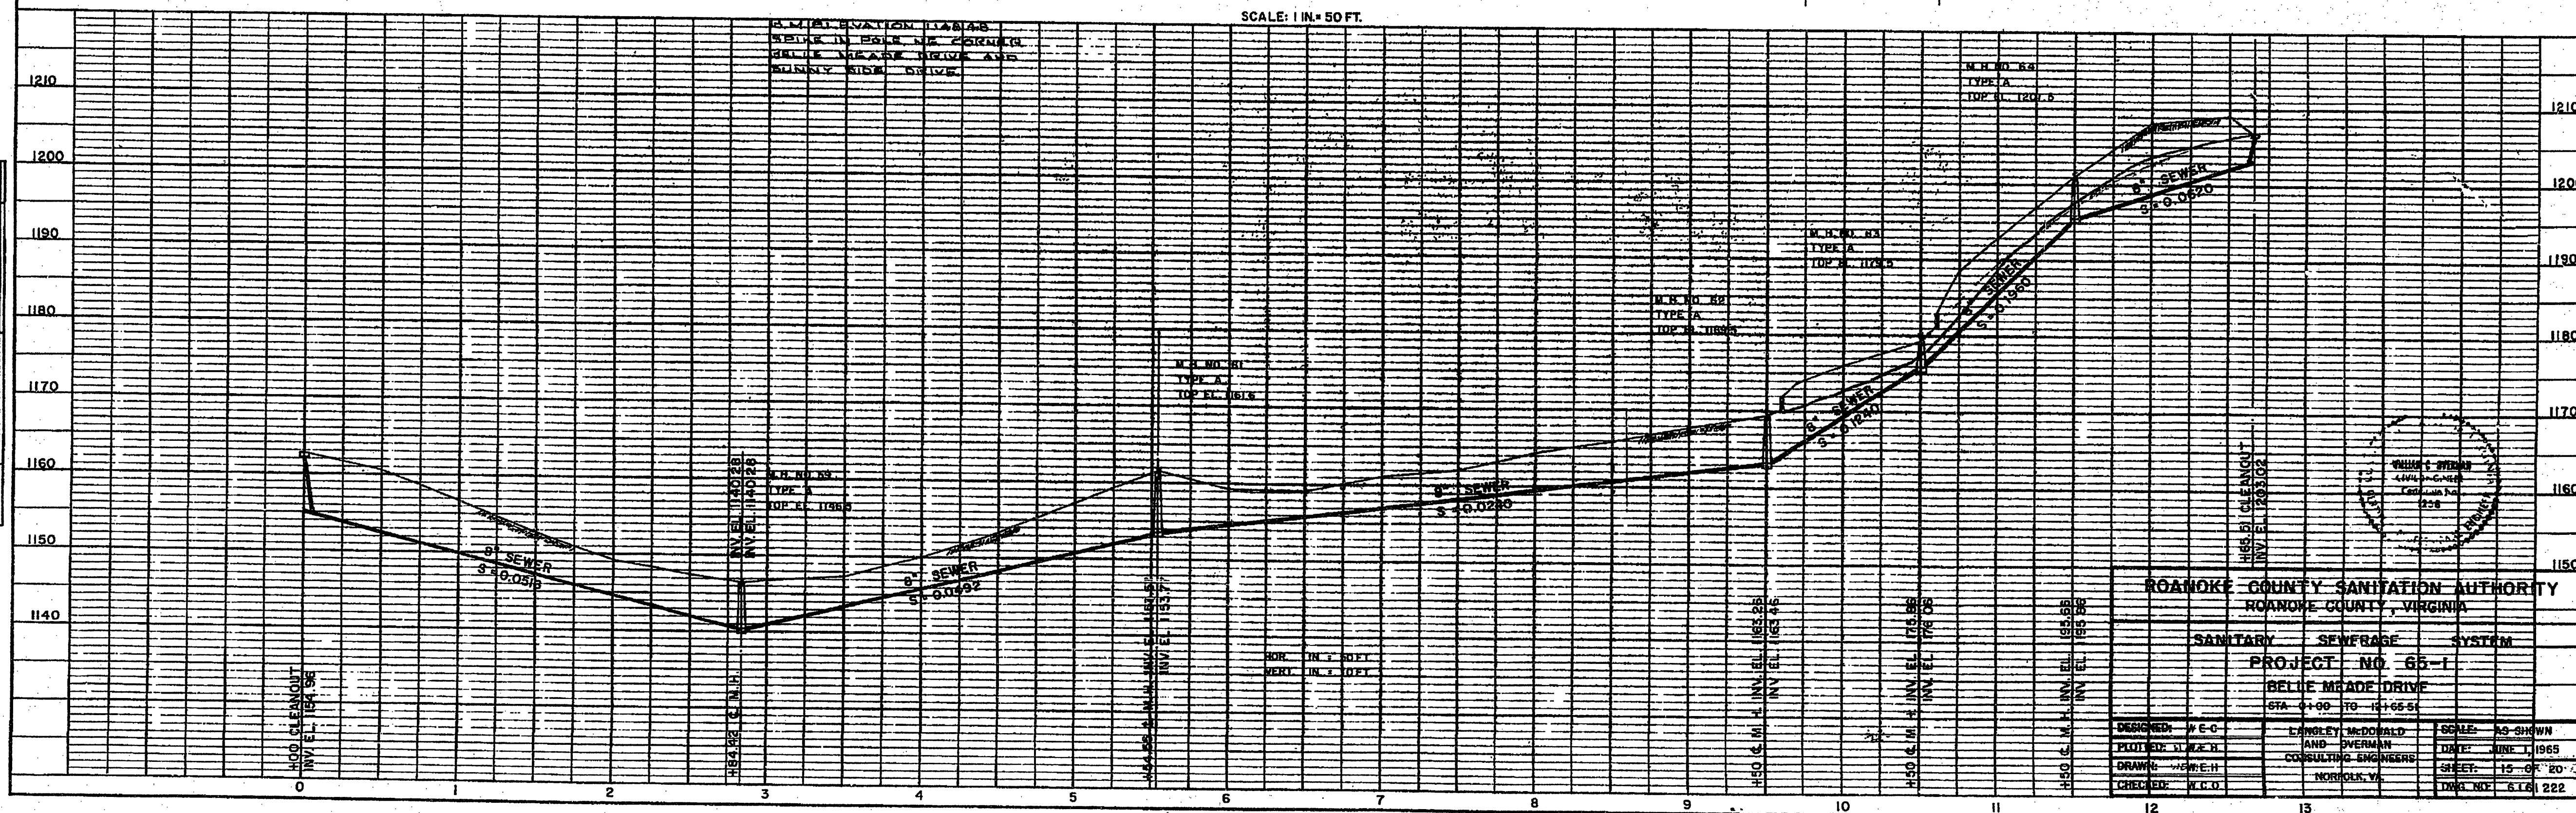


PLATE 1 - PLAN - PROFILE D.P.R. & E. STANDARD

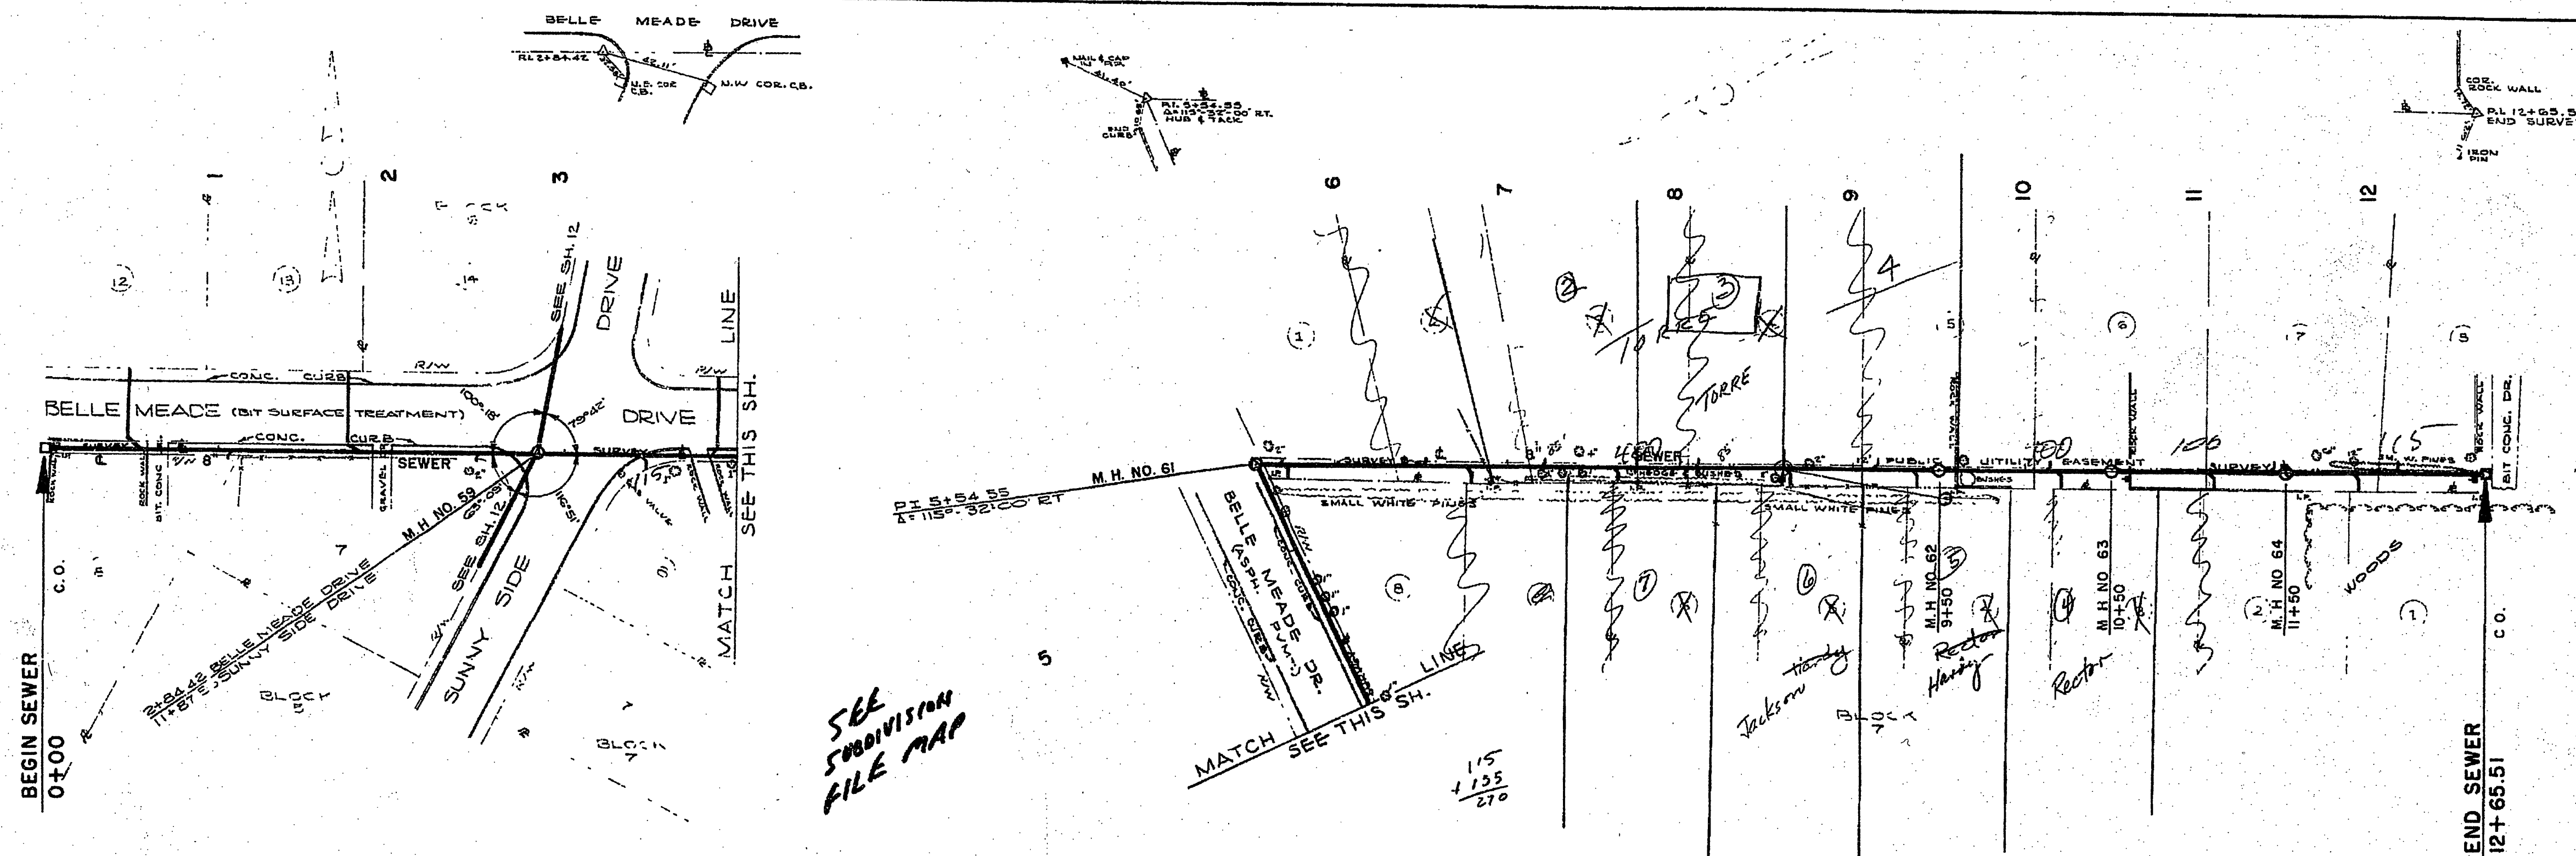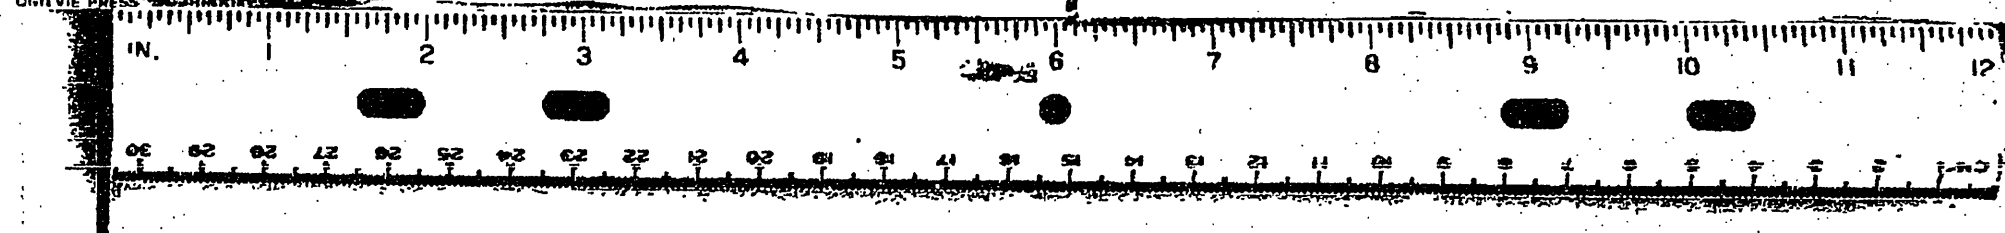

ROANOKE COUNTY SANITATION AUTHORITY		
ROANOKE COUNTY, VIRGINIA		
SANITARY	SEWERAGE	SYSTEM
PROJECT NO. 65-1		
BELLE MEADE DRIVE		
DESIGNED: W.E.C.	LANDLEY McDONALD	SCALE: AS SHOWN
PLOTTED: W.E.H.	AND OVERMAN	DATE: JUNE 1, 1965
DRAWN: W.E.H.	CONSULTING ENGINEERS	SHEET: 15 OF 20
CHECKED: W.E.H.	ROANOKE, VA.	DRAWN BY: 6141 222

SI-0494