


WESTERN VIRGINIA WATER AUTHORITY OLD ROANOKE RIVER INTERCEPTOR IMPROVEMENTS - PHASE 3 MUDLICK CREEK INTERCEPTOR EXTENSION



VICINITY MAP
 1" = 5,000'

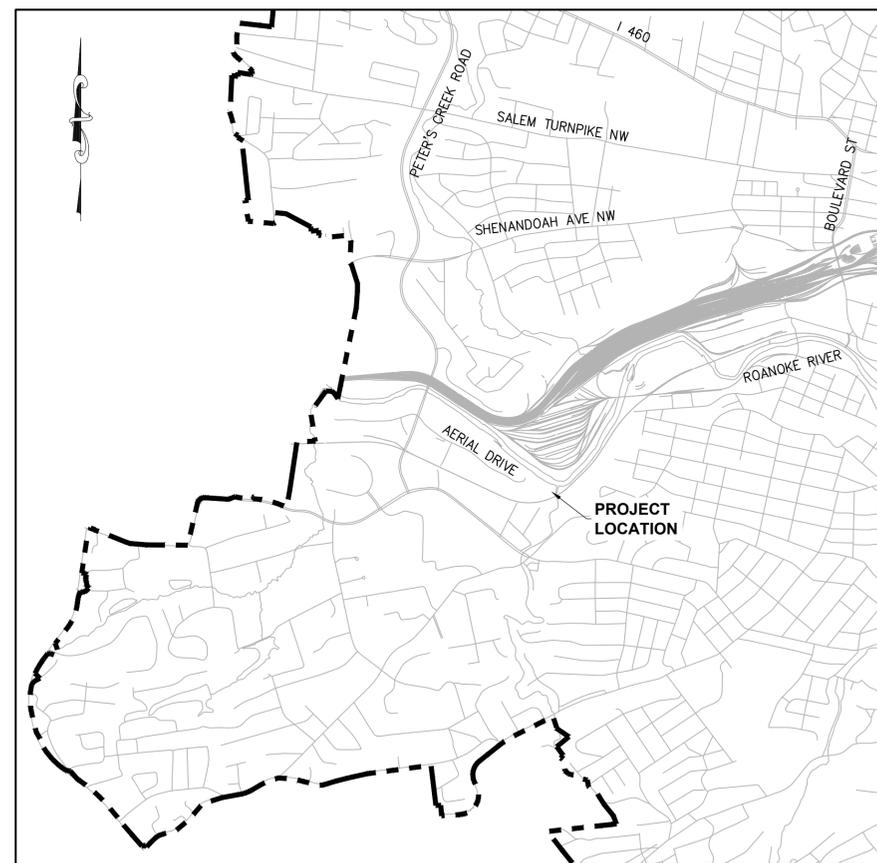


LOCATION MAP
 1" = 2,000'

PREPARED FOR:
 WESTERN VIRGINIA WATER AUTHORITY
 601 S. JEFFERSON ST
 ROANOKE, VA 24011
 TELEPHONE: 540-853-5700
 FAX: 540-283-8217

PREPARED BY:
 CHA CONSULTING, INC
 1341 RESEARCH CENTER DRIVE
 BLACKSBURG, VIRGINIA 24060
 TELEPHONE: 540-552-5548
 FAX: 540-552-5577

File: V:\PROJECTS\VA\VA\35105\CADD\ACADD\G-001_35105.DWG
 Saved: 11/26/2019 2:57:42 PM Plotter: 11/26/2019 9:51:09 AM Current User: Squires, Alan Last Saved By: 5548

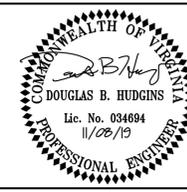

IT IS A VIOLATION OF LAW FOR ANY PERSON, UNLESS THEY ARE ACTING UNDER THE DIRECTION OF A LICENSED PROFESSIONAL ENGINEER, ARCHITECT, LANDSCAPE ARCHITECT OR LAND SURVEYOR TO ALTER AN ITEM IN ANY WAY IF AN ITEM BEARING THE SEAL OF A LICENSED PROFESSIONAL IS ALTERED. THE ALTERING ENGINEER, ARCHITECT, LANDSCAPE ARCHITECT OR LAND SURVEYOR SHALL STAMP THE DOCUMENT AND INCLUDE THE NOTATION "ALTERED BY" FOLLOWED BY THEIR SIGNATURE, THE DATE OF SUCH ALTERATION, AND A SPECIFIC DESCRIPTION OF THE ALTERATION.

WESTERN VIRGINIA WATER AUTHORITY
 OLD ROANOKE RIVER INTERCEPTOR IMPROVEMENTS - PHASE 3
 MUDLICK CREEK INTERCEPTOR EXTENSION

No.	Submittal / Revision	App'd.	By	Date
1	BID ISSUE	DBH	RAS	11/08/19

COVER SHEET

Designed By: EES	Drawn By: RAS	Checked By: DBH
Issue Date: NOV 8, 2019	Project No: 35105	Scale: AS NOTED

Drawing No.:

G-001