


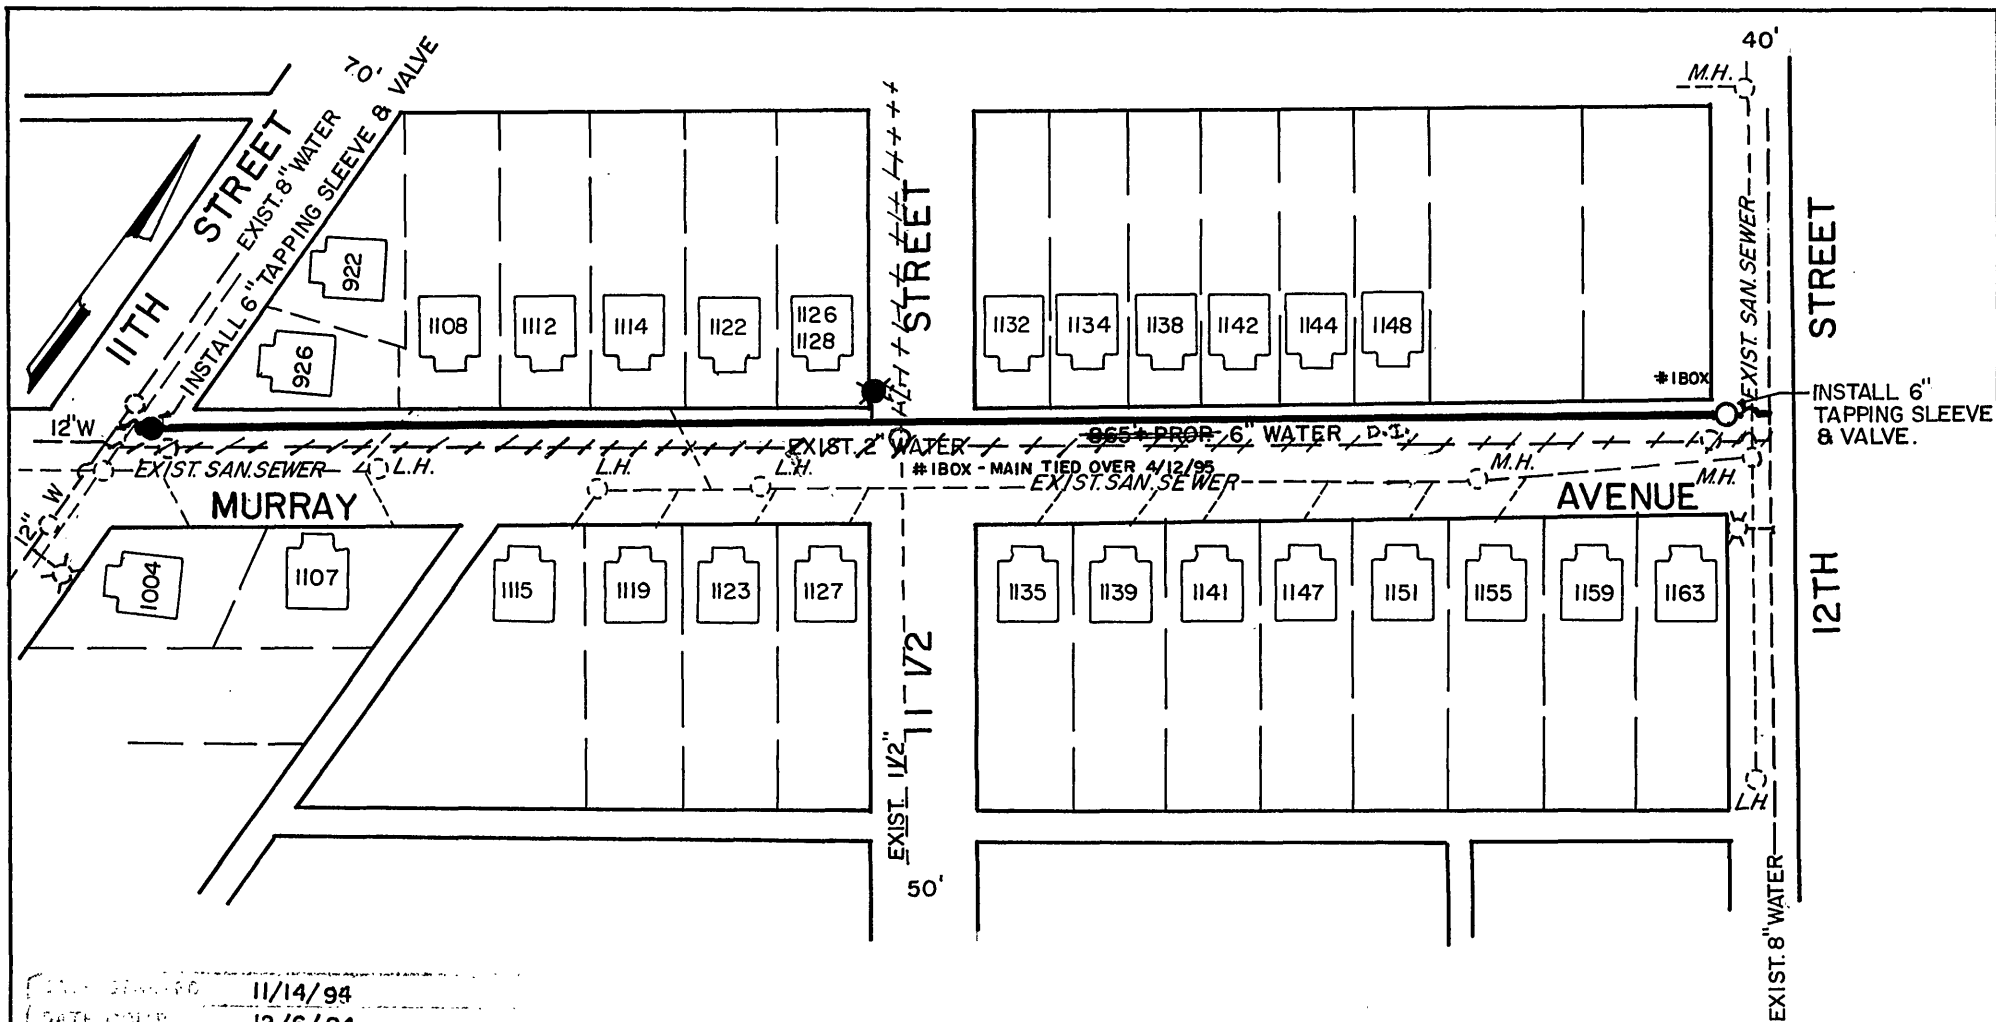

DATE COMP.	11/14/94
DATE COMP.	12/6/94
FEET MAIN	847'
SIZE	6"
VALVE	2
VAULT	1
BOX	1
4/12/95	2"
F.H. COMP.	1
F.H. STUB ONLY	0
SERV. INS. NO.	
MAIN INS. NO.	C.O. DAME
NOT. BY SERV. IN.	
UTY DR. CO.	CITY
DEPT. ID.	U.L.S.

NOTE:

- ALL EXIST. UTILITIES SHALL BE ASCERTAINED IN THE FIELD PRIOR TO CONSTRUCTION.
- EXIST. 2" MAIN BETWEEN 11TH & 12TH STREET ~~SHALL BE ABANDONED~~ AFTER SERVICES ARE TIED OVER TO NEW MAIN.

[Signature]
MANAGER UTILITY LINE SERVICES

ROANOKE VIRGINIA

MURRAY AVENUE
BETWEEN
11TH STREET & 12TH STREET
S.E.

SCALE: 1" = 100'
DATE: 9/14/94
DIST. MAP: 412
PLAN NO: 94-08

[Signature] 9/16/94
DIRECTOR UTILITIES & OPERATIONS
William F. Clough 9/14/94
DIRECTOR OF PUBLIC WORKS