

CORBIESHAW ROAD SEWER IMPROVEMENTS WESTERN VIRGINIA WATER AUTHORITY ROANOKE, VIRGINIA

LEGEND & ABBREVIATIONS

IRON PIN FOUND PIPE FOUND SANITARY MANHOLE SANITARY CLEANOUT **ELECTRICAL PANEL** POWER POLE WATER MANHOLE TELEPHONE PEDESTAL GAS VALVE BOLLARD TREE CONTROL POINT DIAMETER **ELEVATION** EXISTING FRAME & COVER INVERT LEFT LINEAR FEET MANHOLE SANITARY SQUARE YARDS **VERTICAL FEET** WATERTIGHT



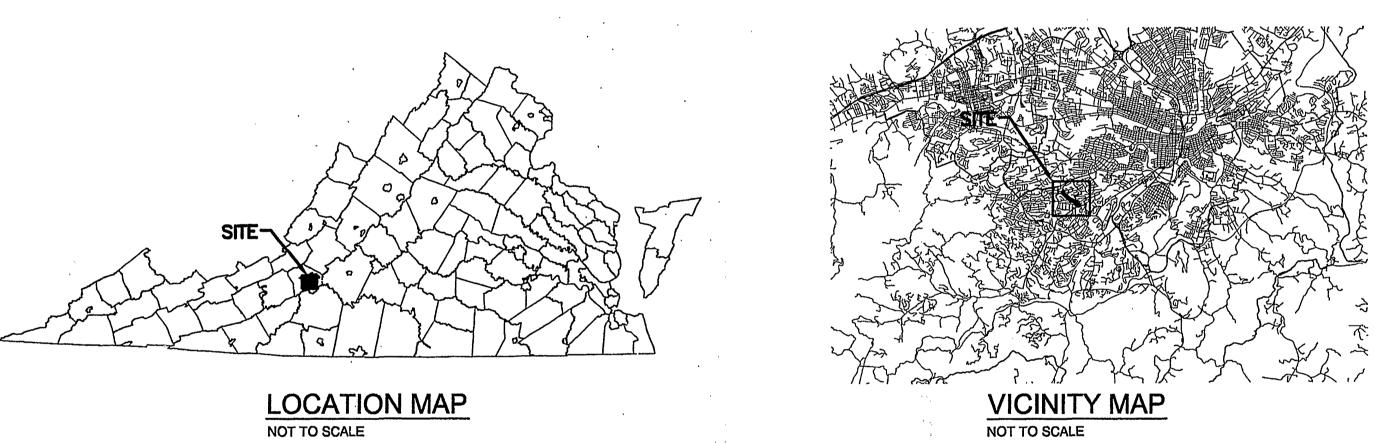


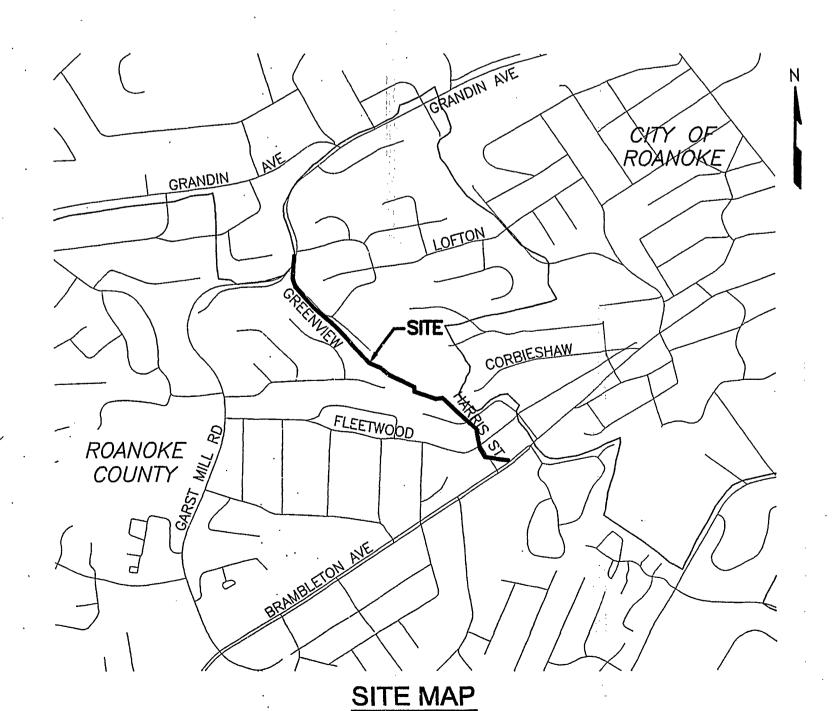

NOT TO SCALE

GENERAL NOTES:

- 1. ANY NEW ALIGNMENTS, CHANGE IN GRADES, ALTERNATE PIPE SIZES OR MANHOLES WILL REQUIRE A NEW SET OF PLANS STAMPED BY THE CONSULTING ENGINEER BE SUBMITTED TO ALL APPROVING AGENCIES.
- 2. DEBRIS (TREES, STUMPS, ETC.) TO BE DISPOSED IN AN APPROVED DEBRIS LANDFILL. COPY OF DUMP TICKETS TO BE SUBMITTED TO ROANOKE COUNTY, DEPARTMENT OF COMMUNITY DEVELOPMENT.
- 3. THIS PROJECT IS NOT WITHIN THE OF A 100 YEAR FLOOD BOUNDARY AS DESIGNATED AS F.E.M.A. THIS OPINION IS BASED ON AN INSPECTION OF THE FLOOD INSURANCE RATE MAP # 51 161CO232G, DATED SEPTEMBER 28, 2007. ZONE "X" UN-SHADED.
- 4. ALL PARCELS WITHIN AND ADJACENT TO THE PROJECT AREA ARE ZONED AS RESIDENTIAL.

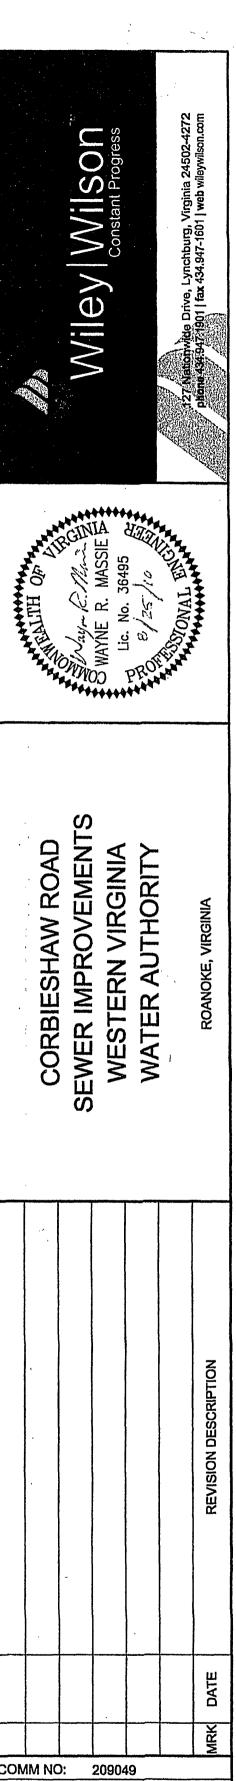

COMM NO: 209049							
DAT	E: A	UGUS	ST 25,	2010			
DRAWN: LDB			D	DESIGN: WR			
CHE	CK:	TRV	<i>'</i>				_
CAD	FILE	090	149-G	-101.d	lwg		
SHE	ET TI	TLE					

COVER SHEET

SHT. NO. G-101