




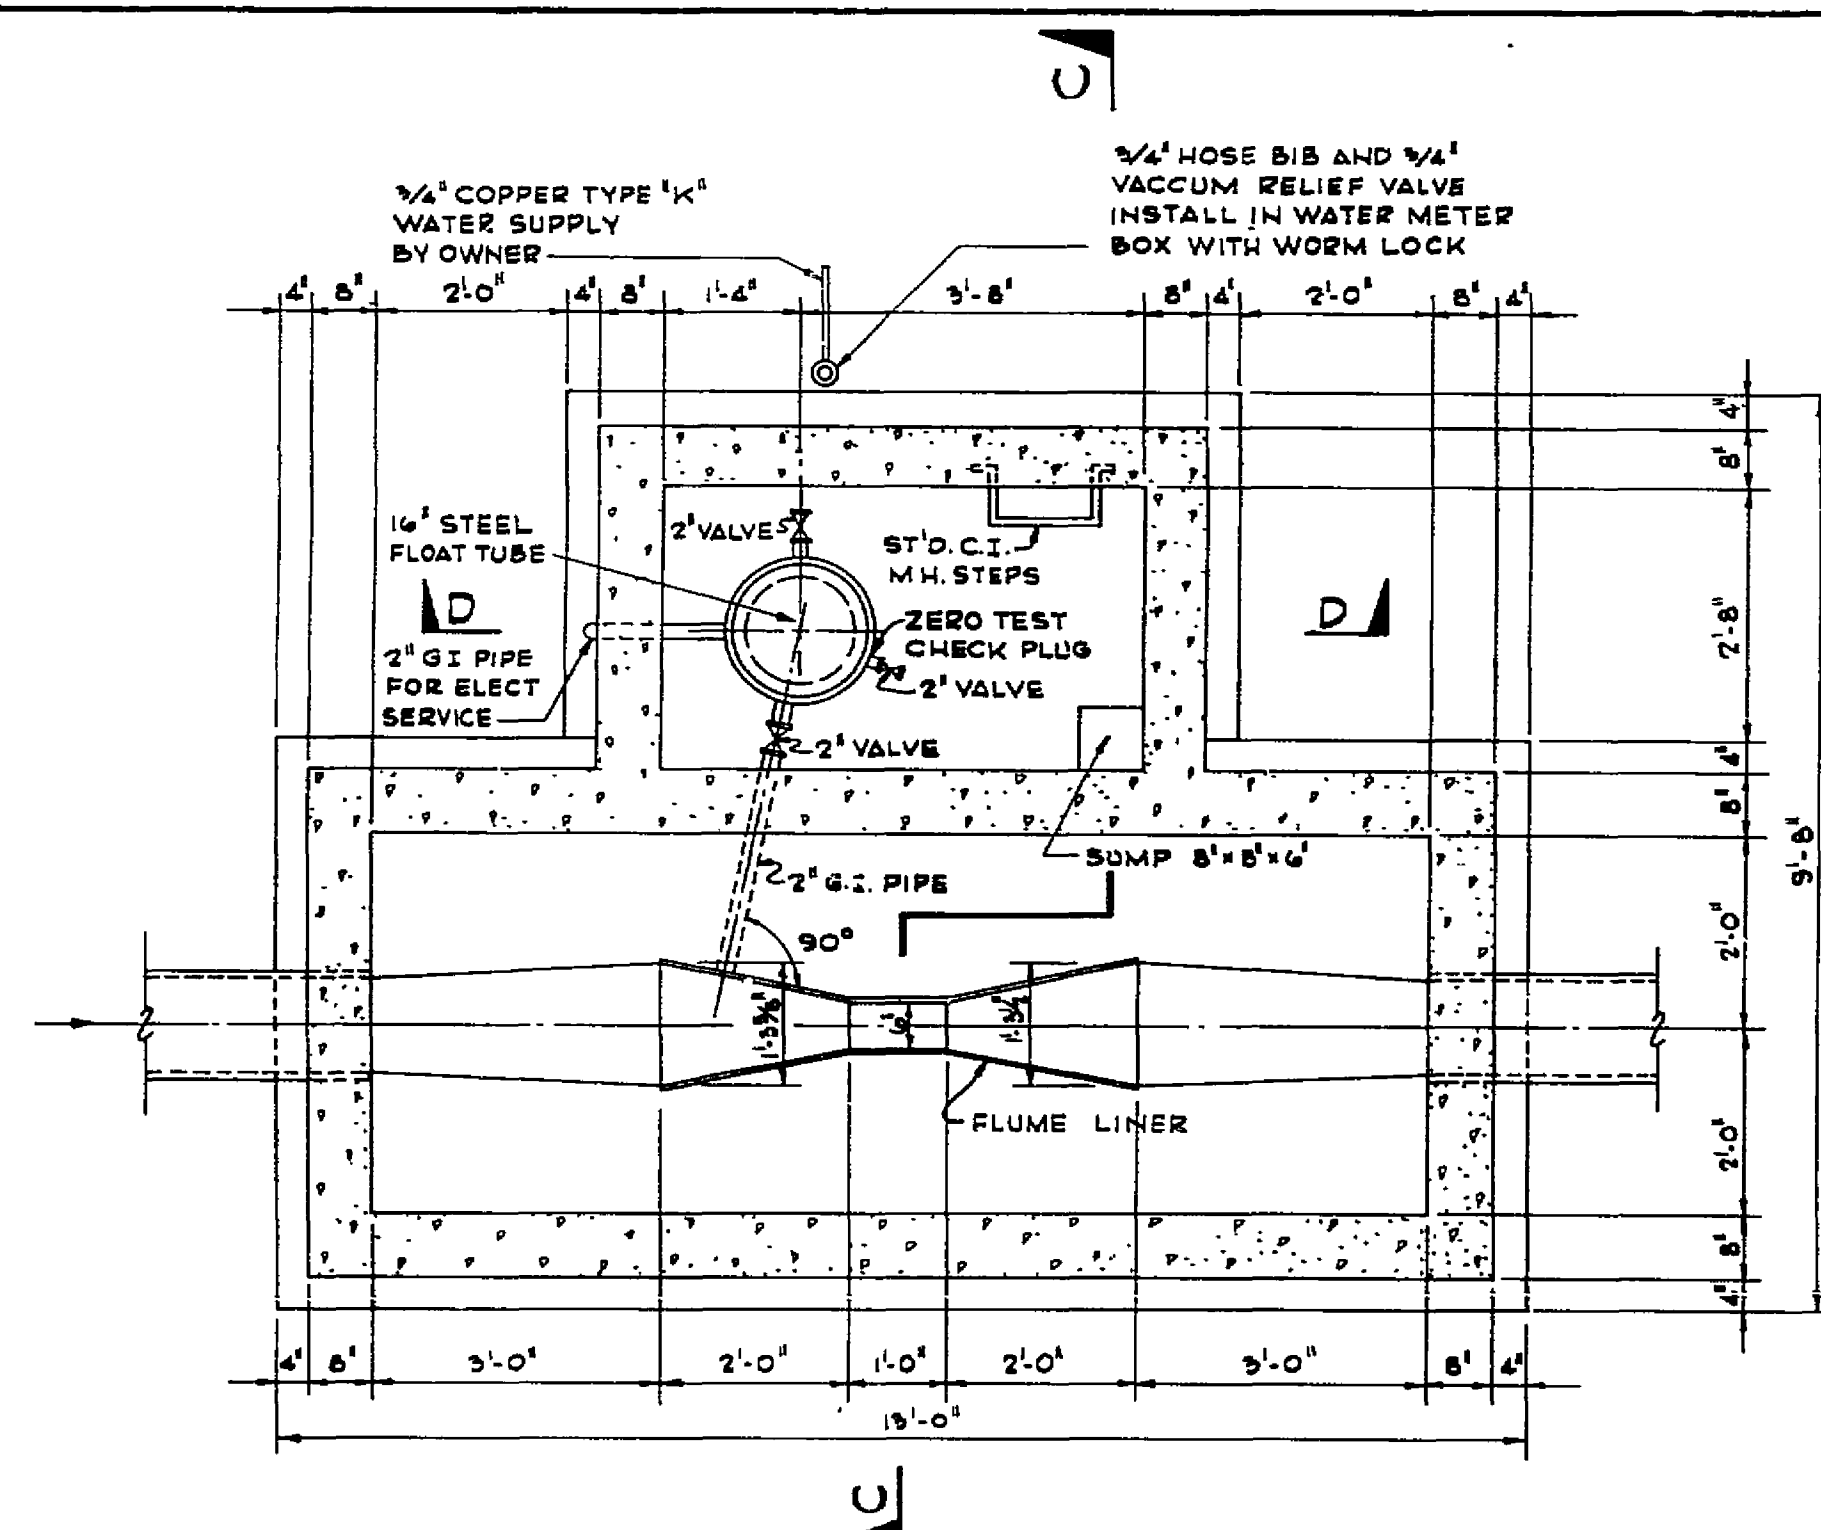


SECTION "A-A"
SCALE: 1/2" = 1'-0"

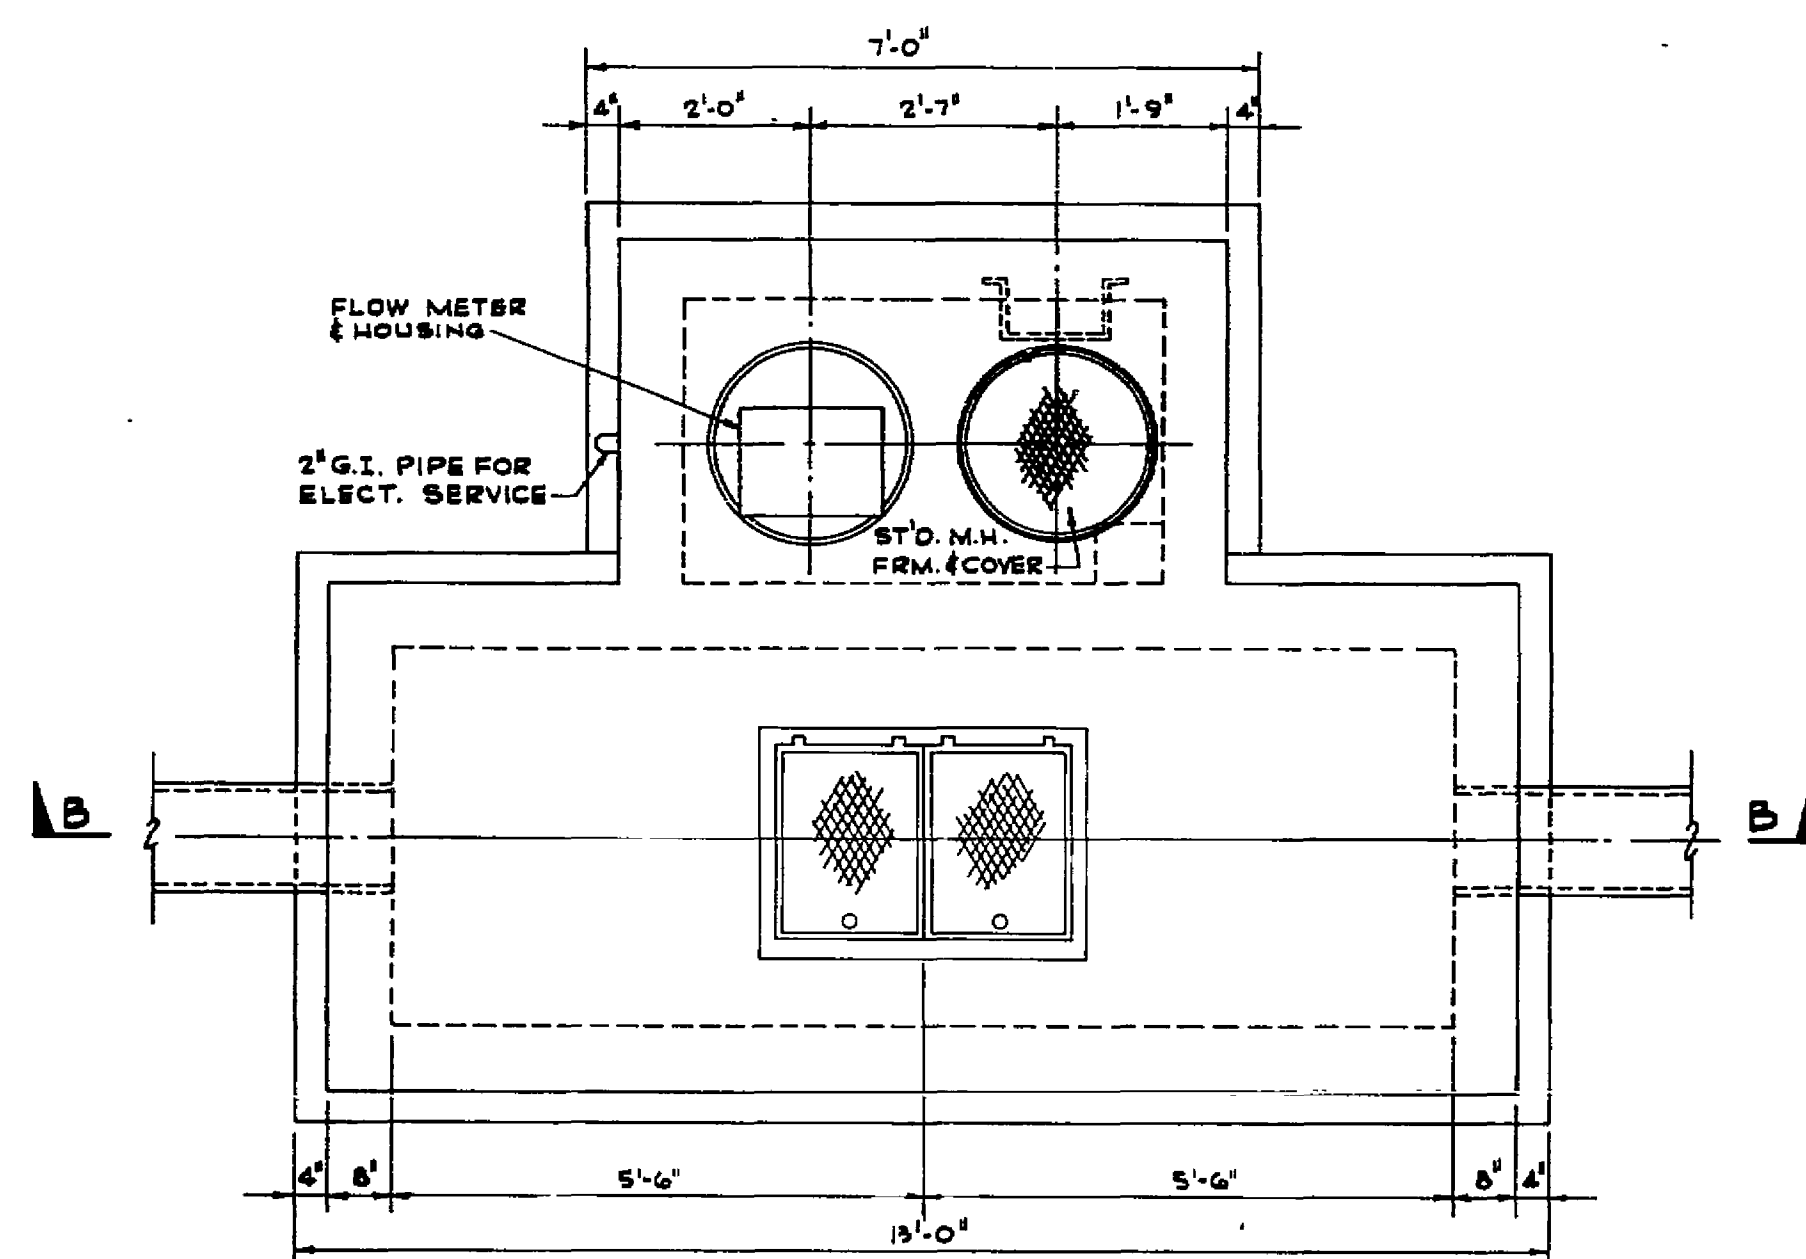


PLAN
SCALE: 1/2" = 1'-0"

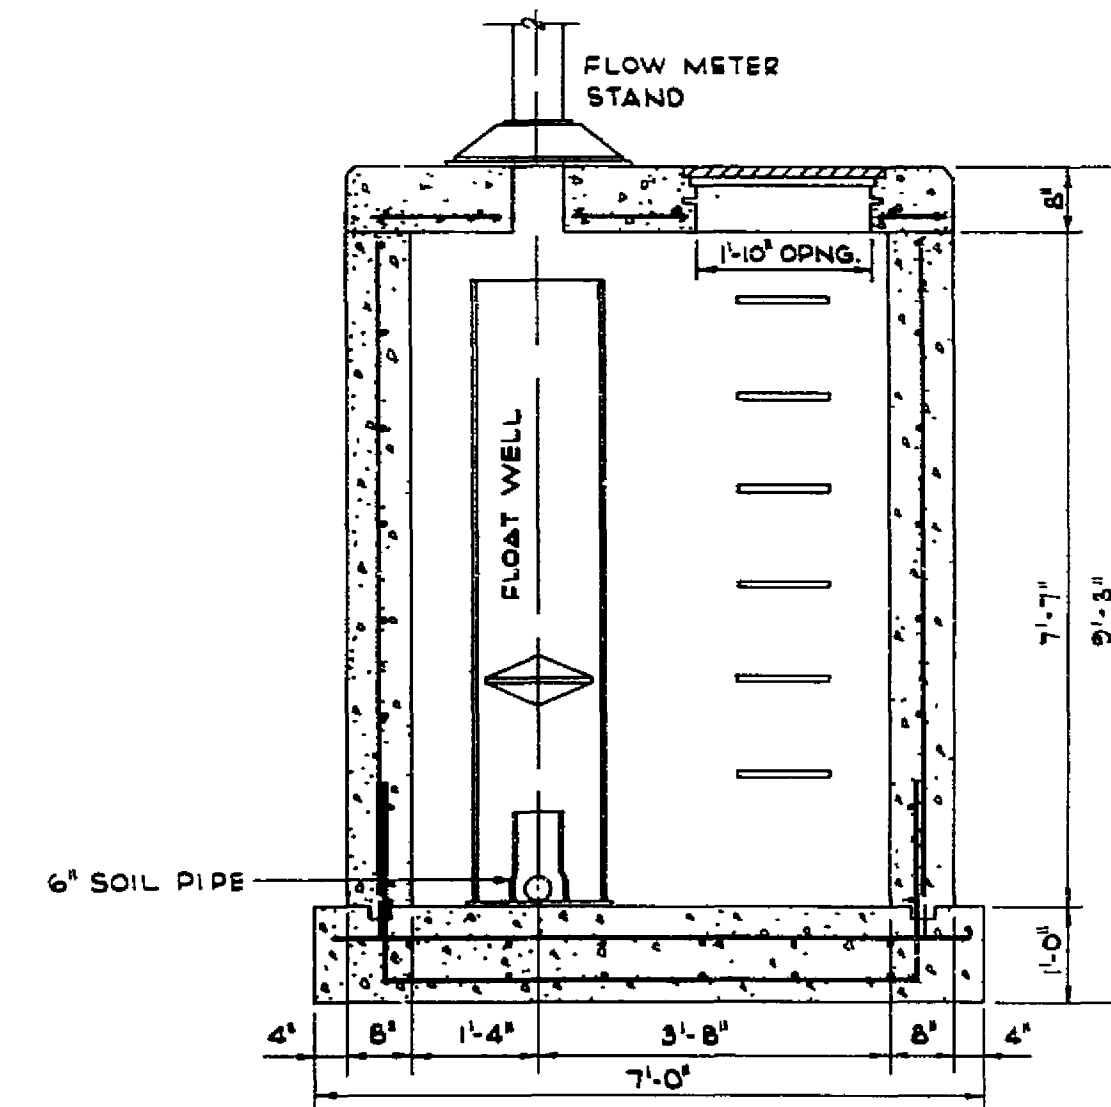


SECTION "D-D"
SCALE: 1/2" = 1'-0"

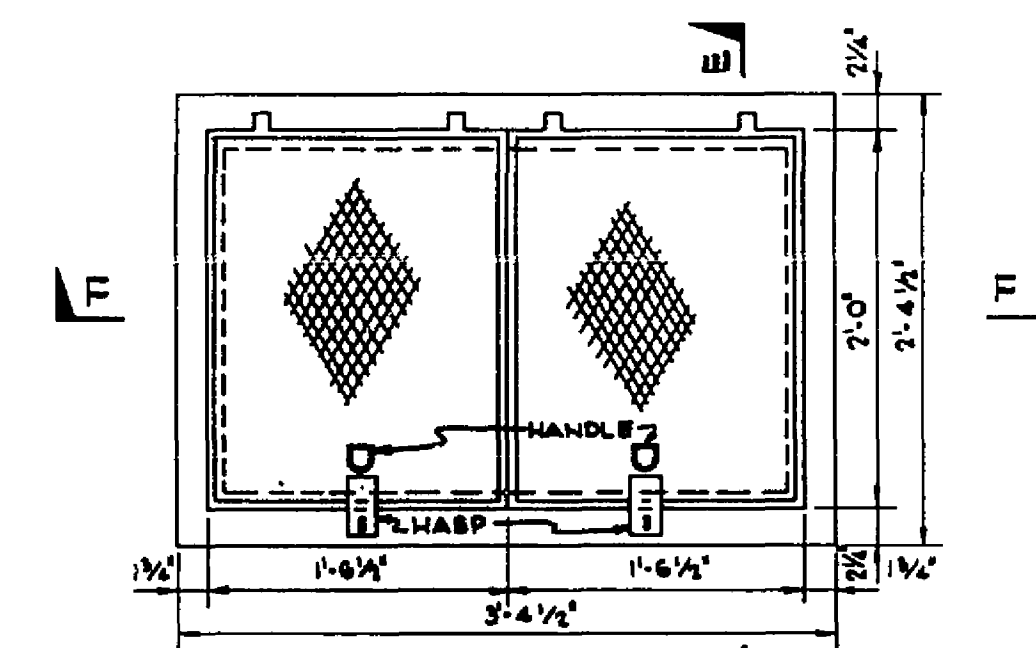


PLAN
SCALE: 1/2" = 1'-0"

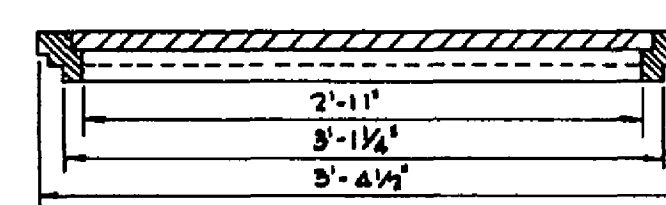


SECTION "F-F"
SCALE: 1/2" = 1'-0"

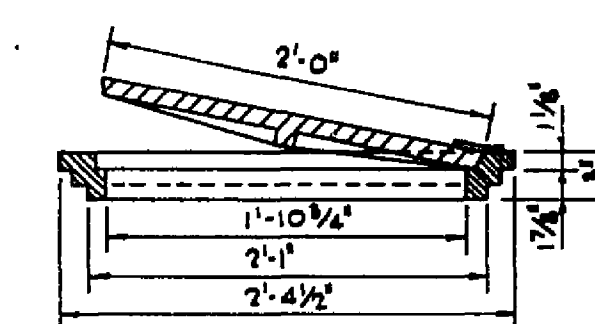


SECTION "E-E"
SCALE: 1/2" = 1'-0"

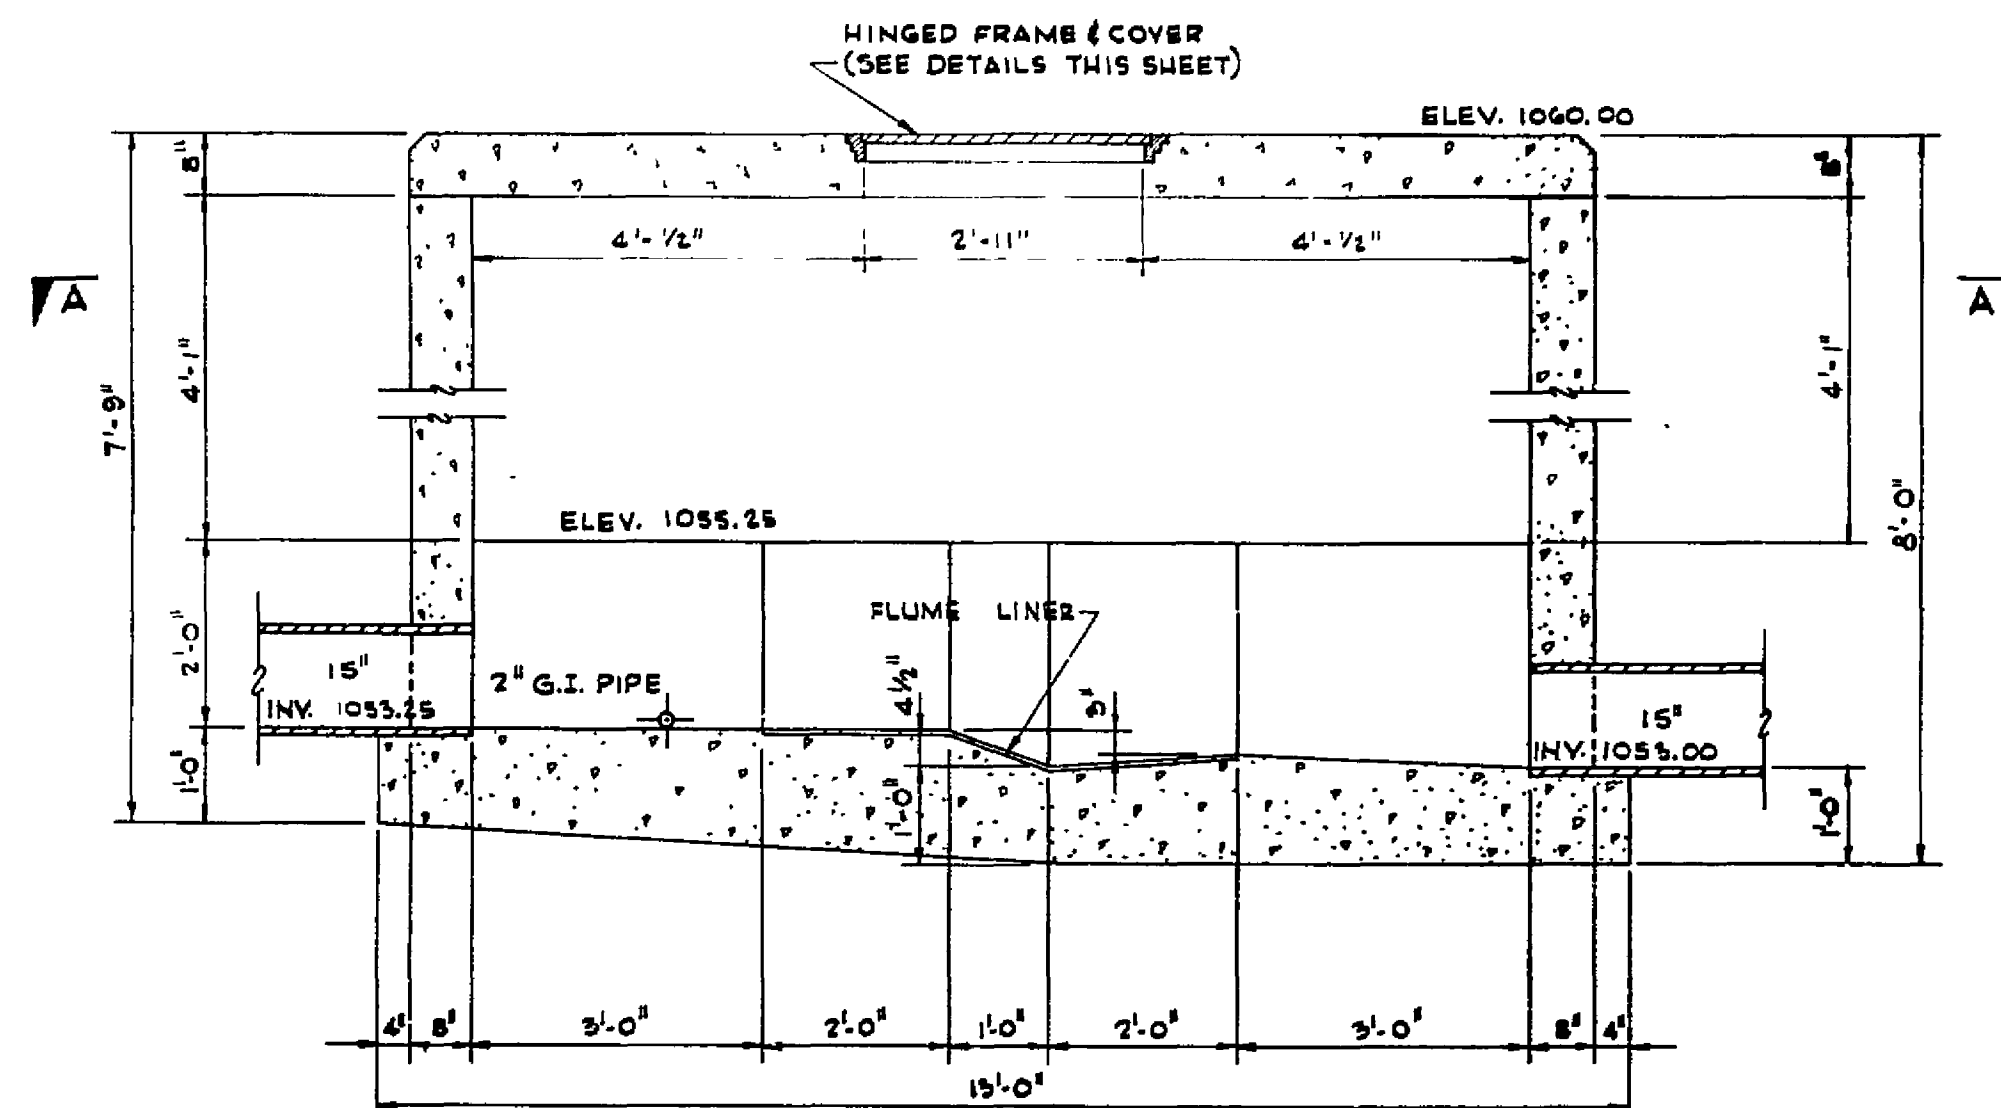


SECTION "B-B"
SCALE: 1/2" = 1'-0"

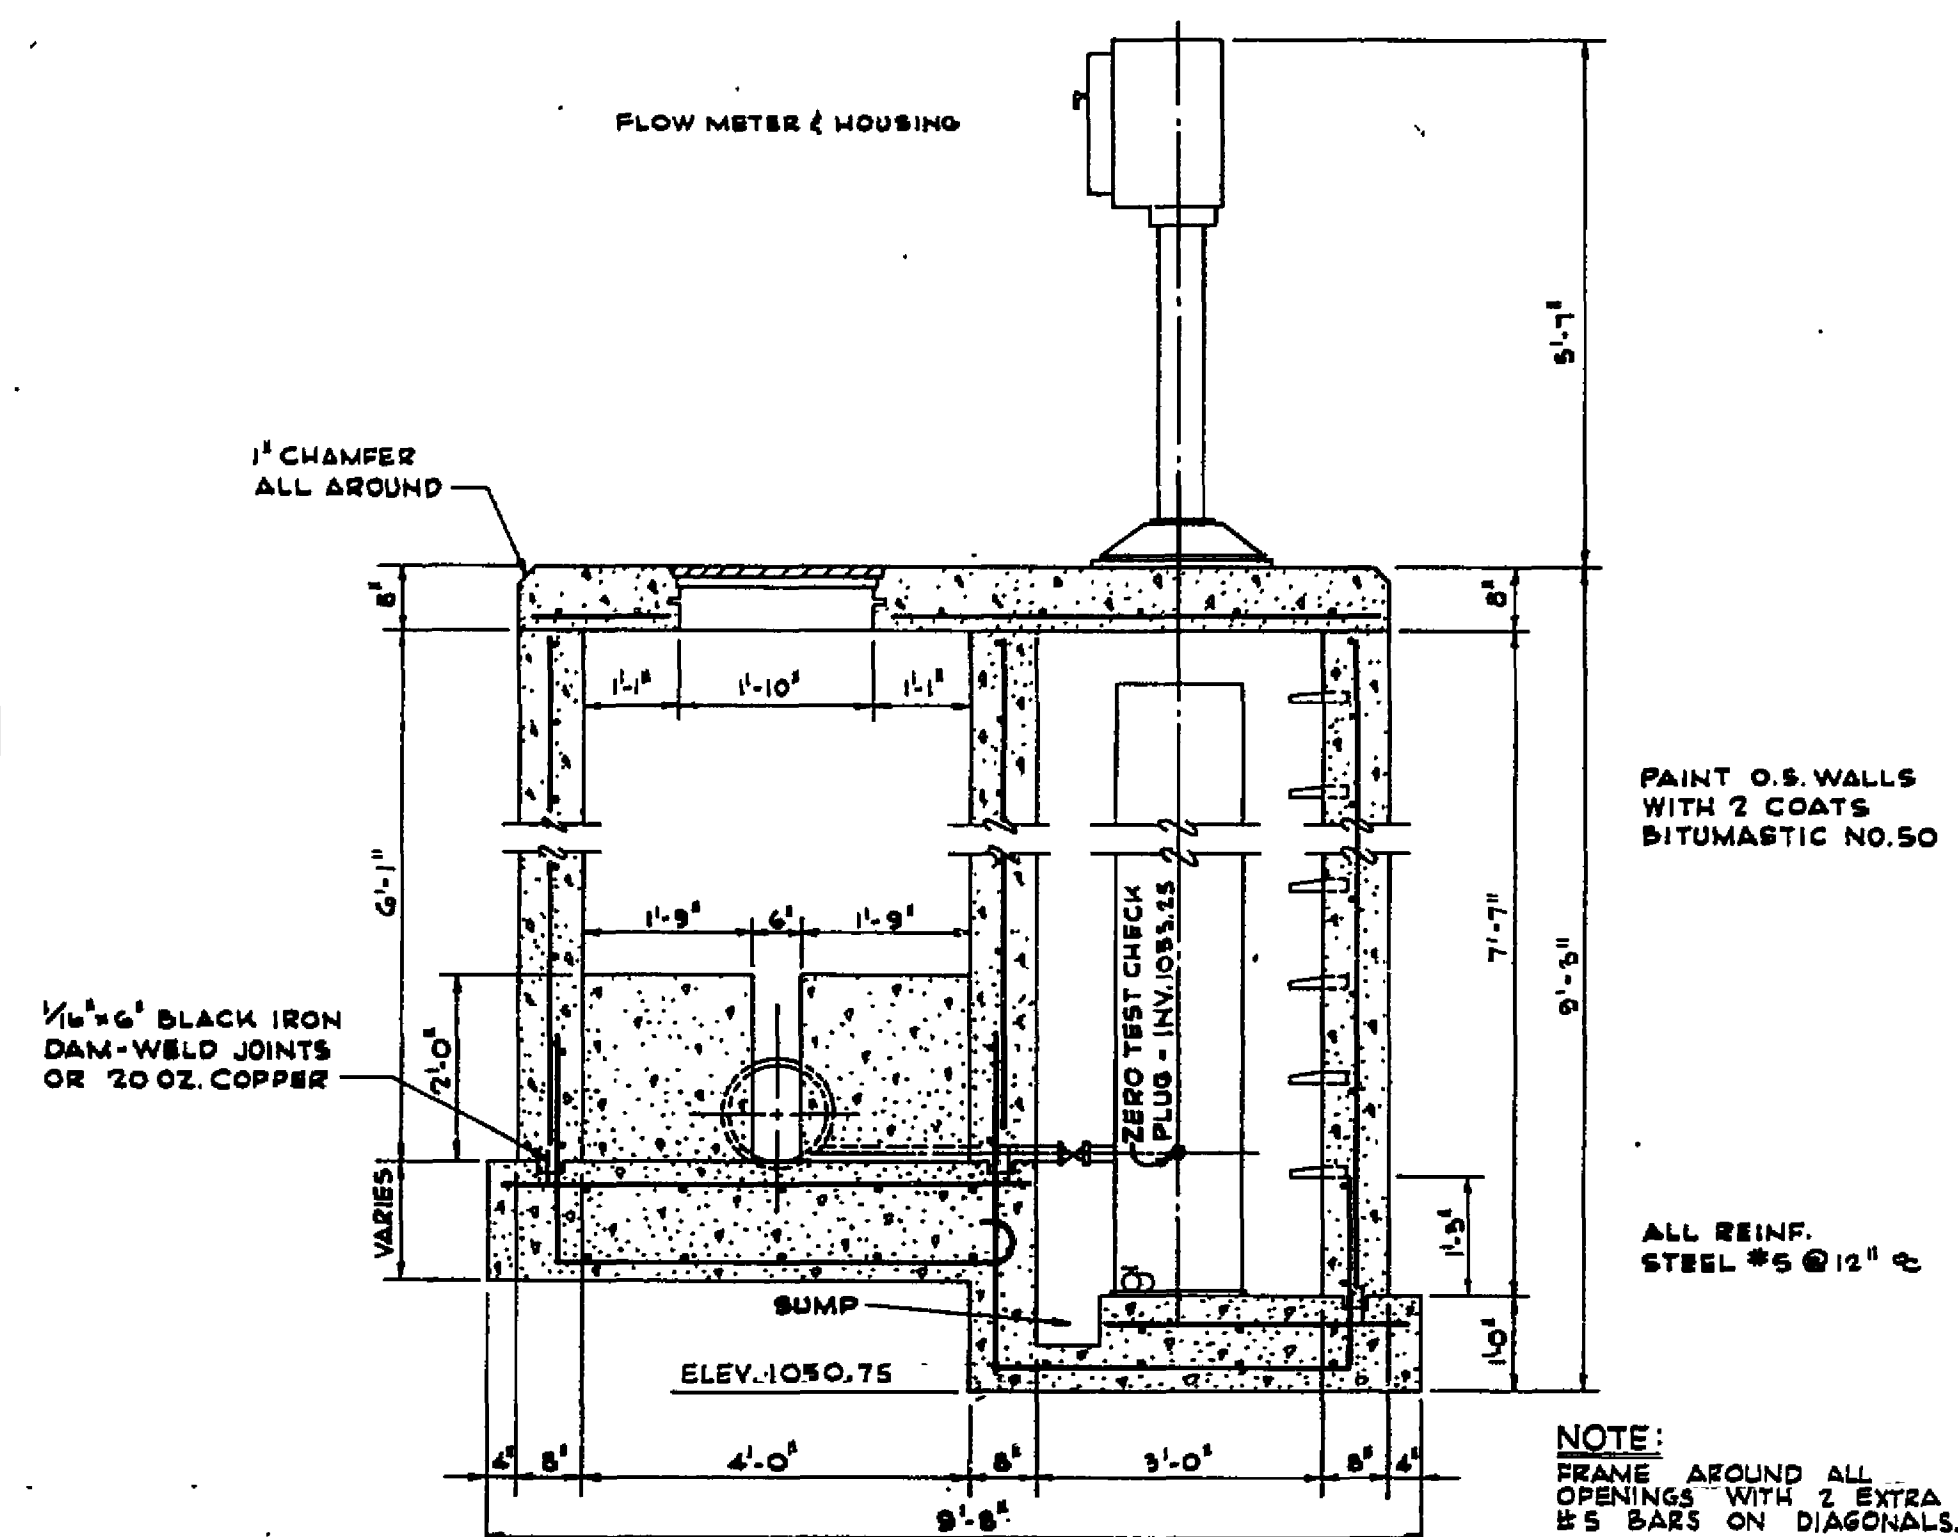

SECTION "C-C"
SCALE: 1/2" = 1'-0"

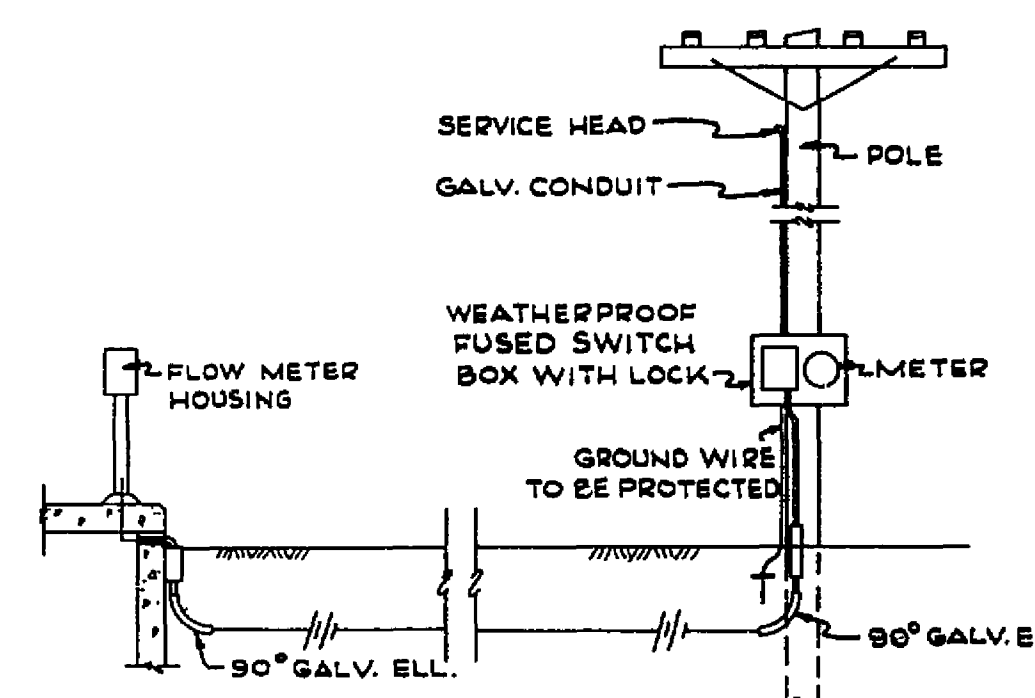

ELECTRICAL SERVICE CONNECTION
NOT TO SCALE

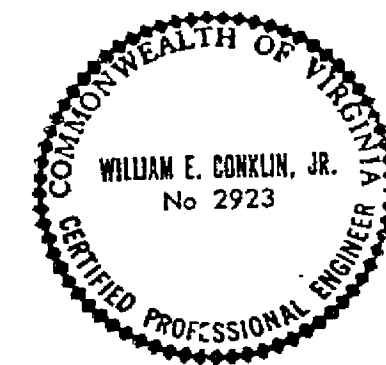

ROANOKE COUNTY PUBLIC SERVICE AUTHORITY ROANOKE COUNTY, VIRGINIA		
SANITARY SEWERAGE SYSTEM MURRAY RUN INTERCEPTOR PROJECT NO. 71-10-S METERING CHAMBER		
LANGLEY, McDONALD and OVERMAN CONSULTING ENGINEERS NORFOLK, VIRGINIA		SCALE: AS SHOWN DATE: 7/23/71 SHEET 3 of 4 DWG. NO. 8116
DES: W.E.C.		
DR: J.W.M.		
CK: W.E.C.		

SI-0426