
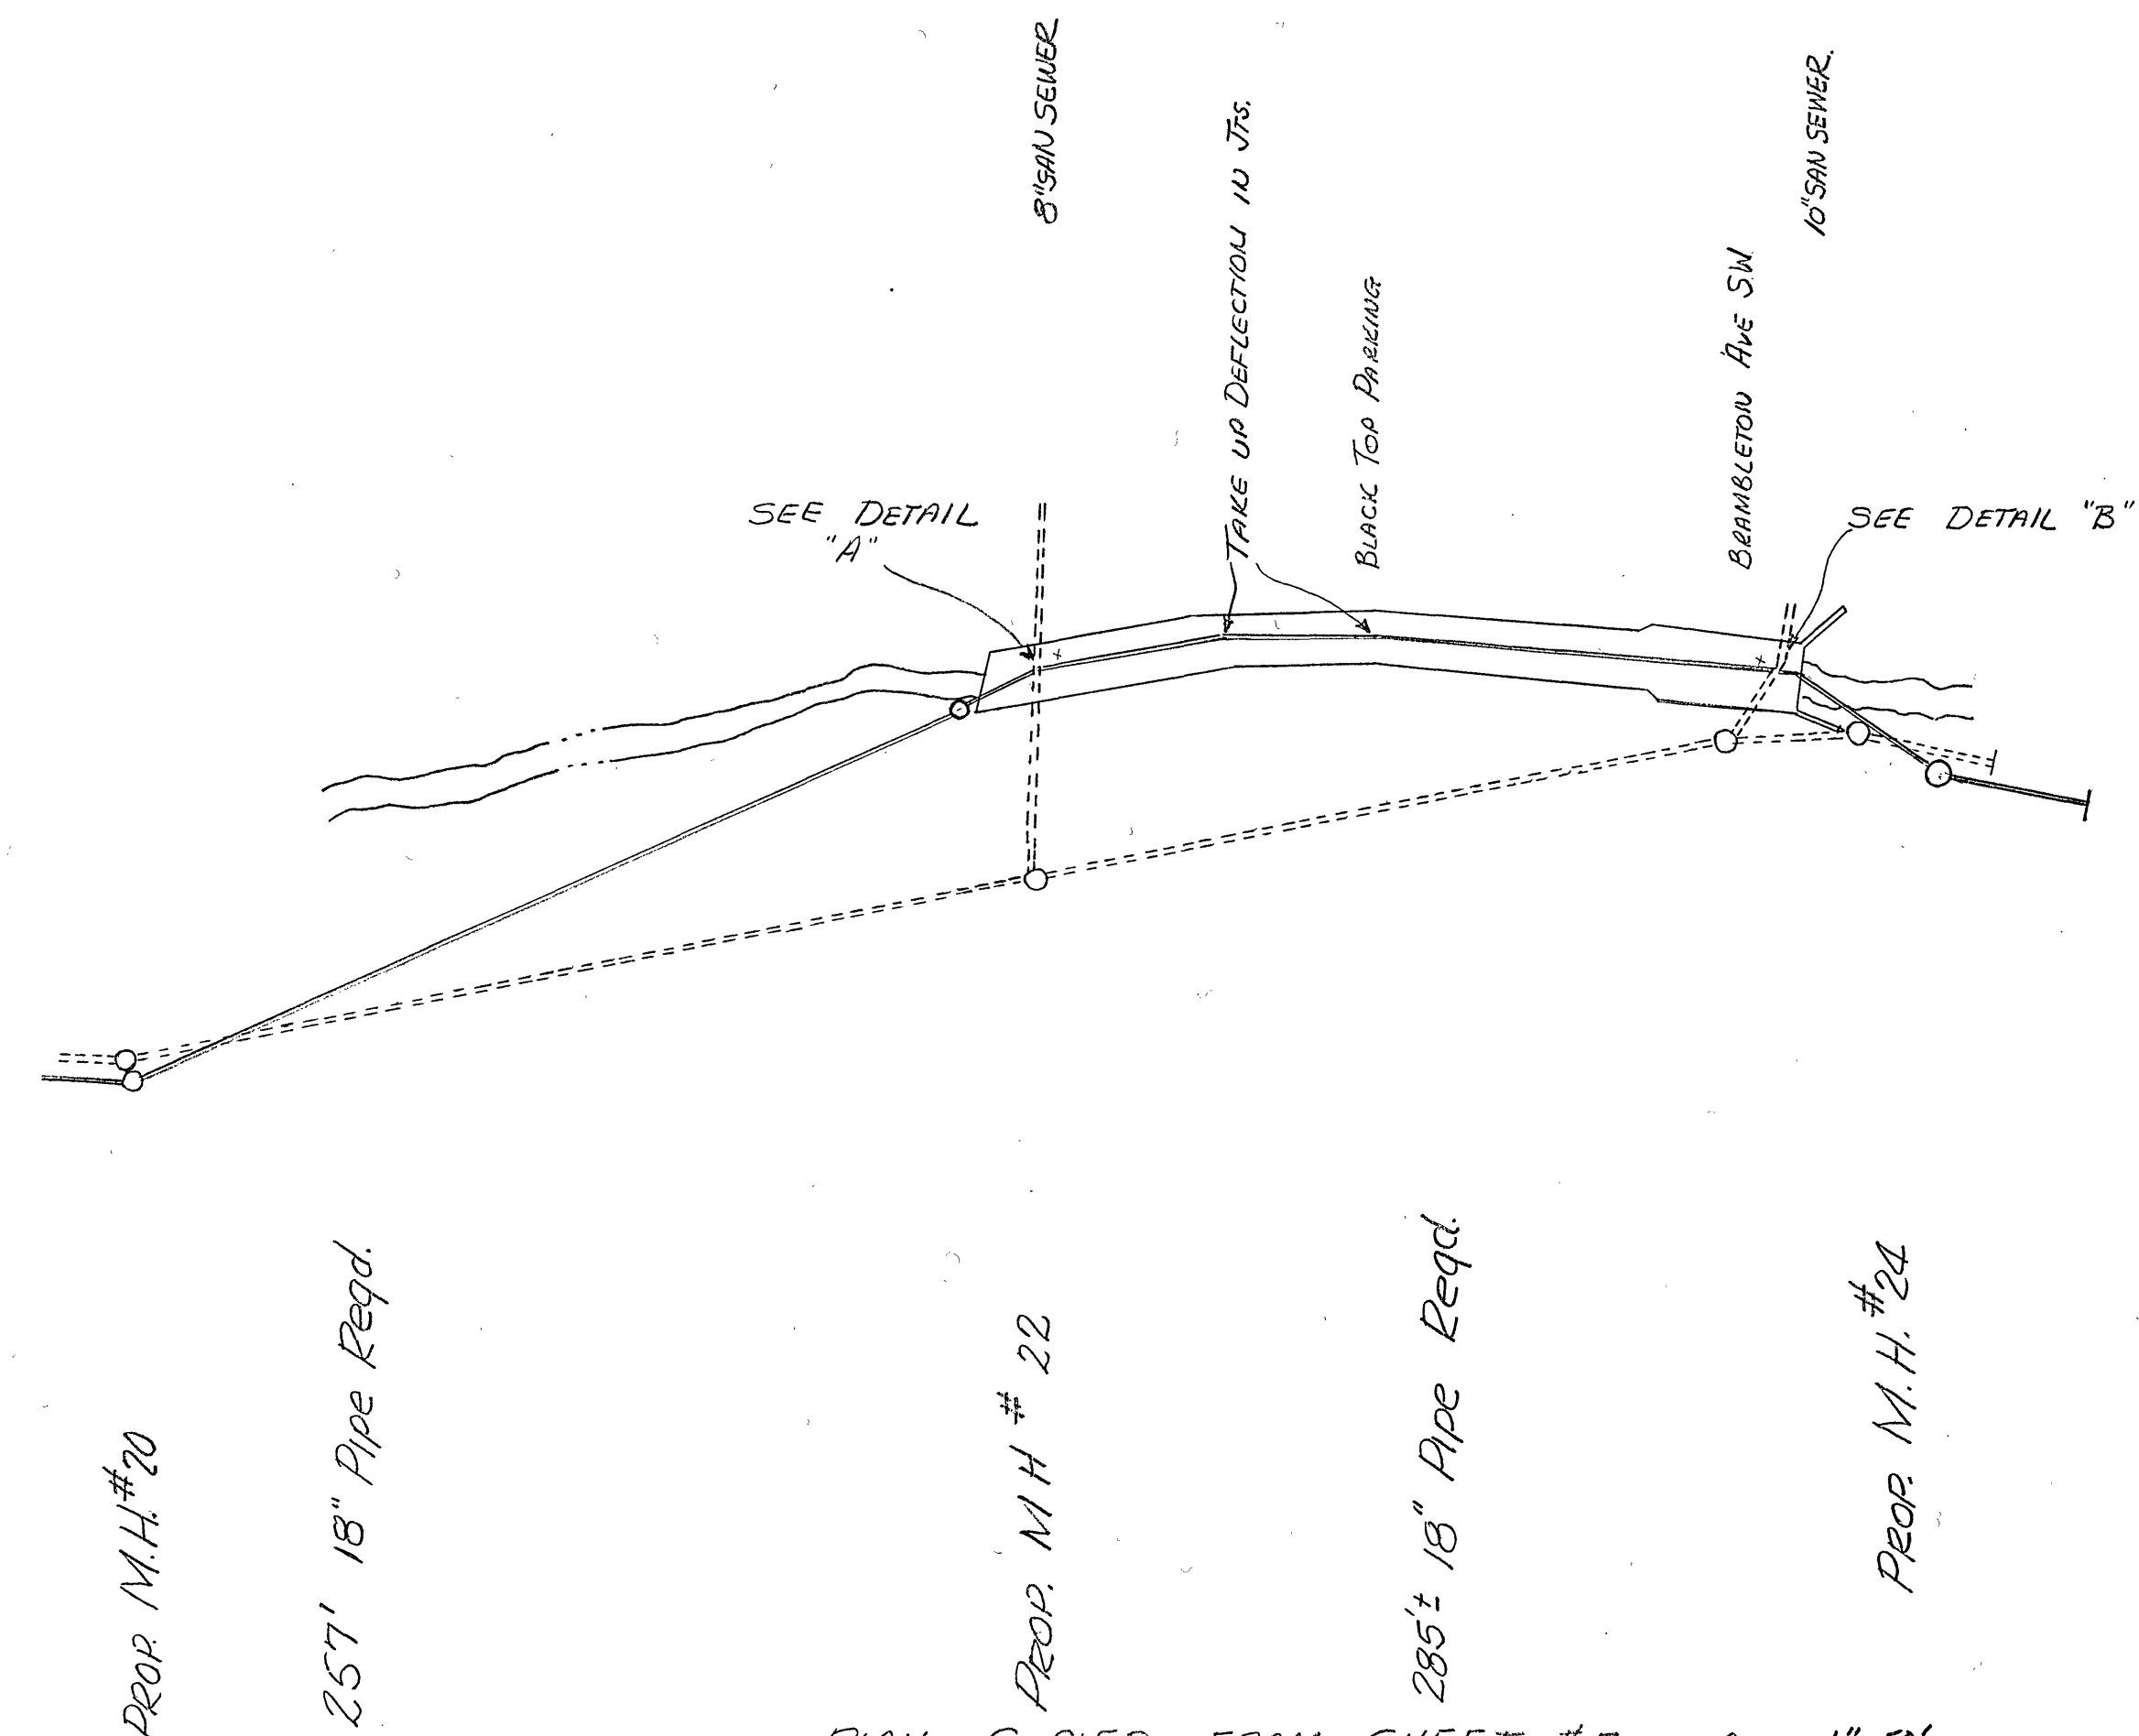
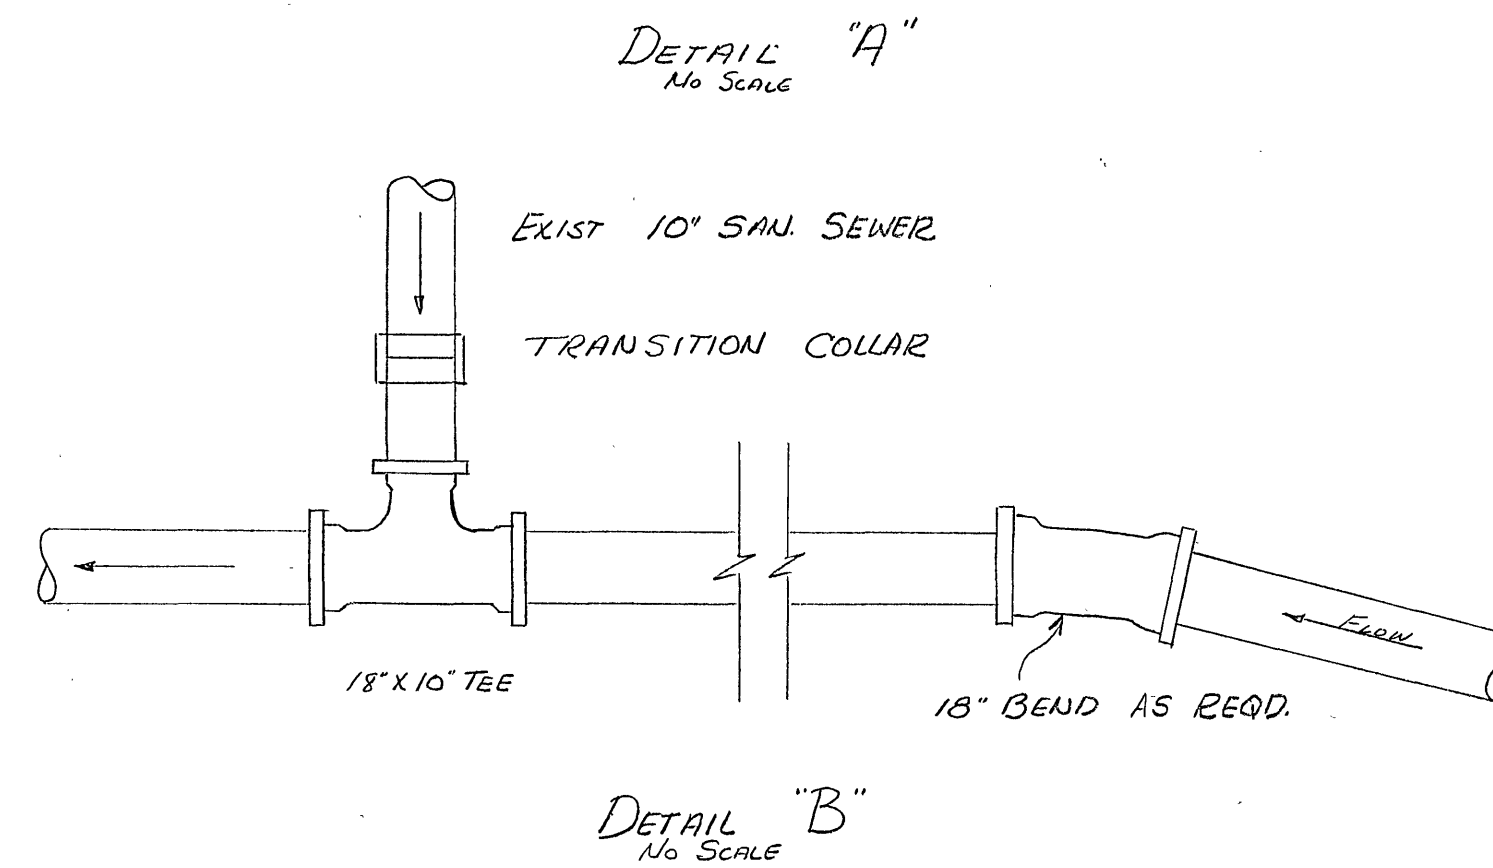
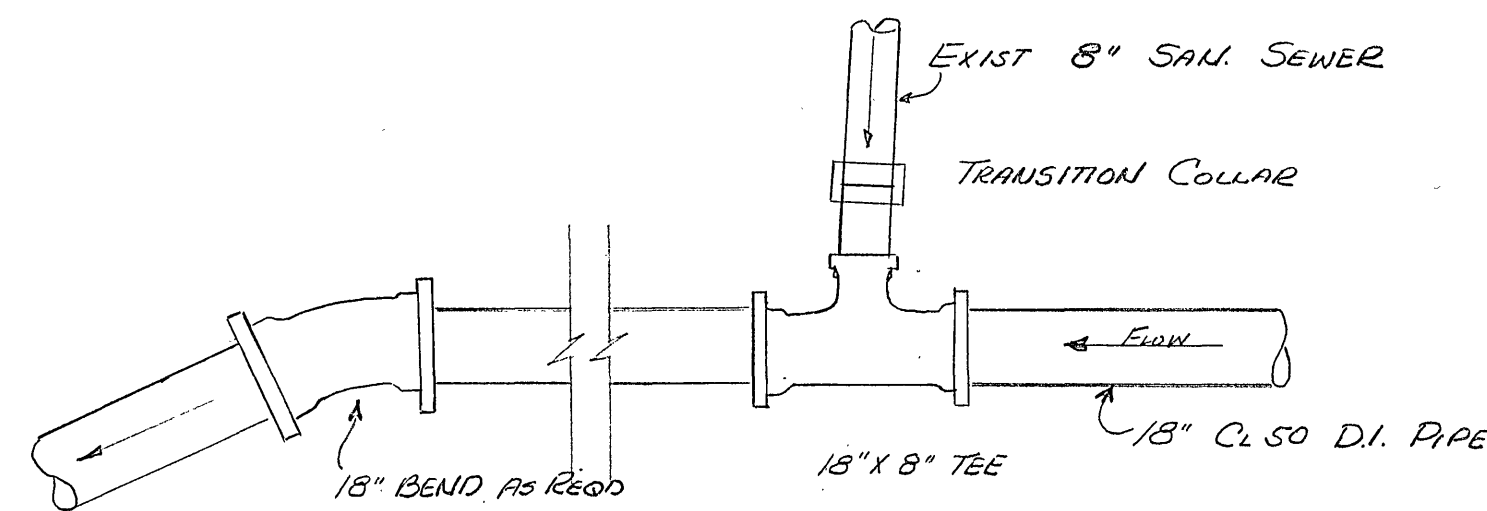


PLAN	DATE
	BY
NOTE BOOK	NO.
	DATE
SURVYD.	DATE
	BY
NOTED	DATE
	BY
CHECKED	DATE
	BY

PROFILE	DATE
	BY
NOTE BOOK	NO.
	DATE
SURVYD.	DATE
	BY
NOTED	DATE
	BY
CHECKED	DATE
	BY

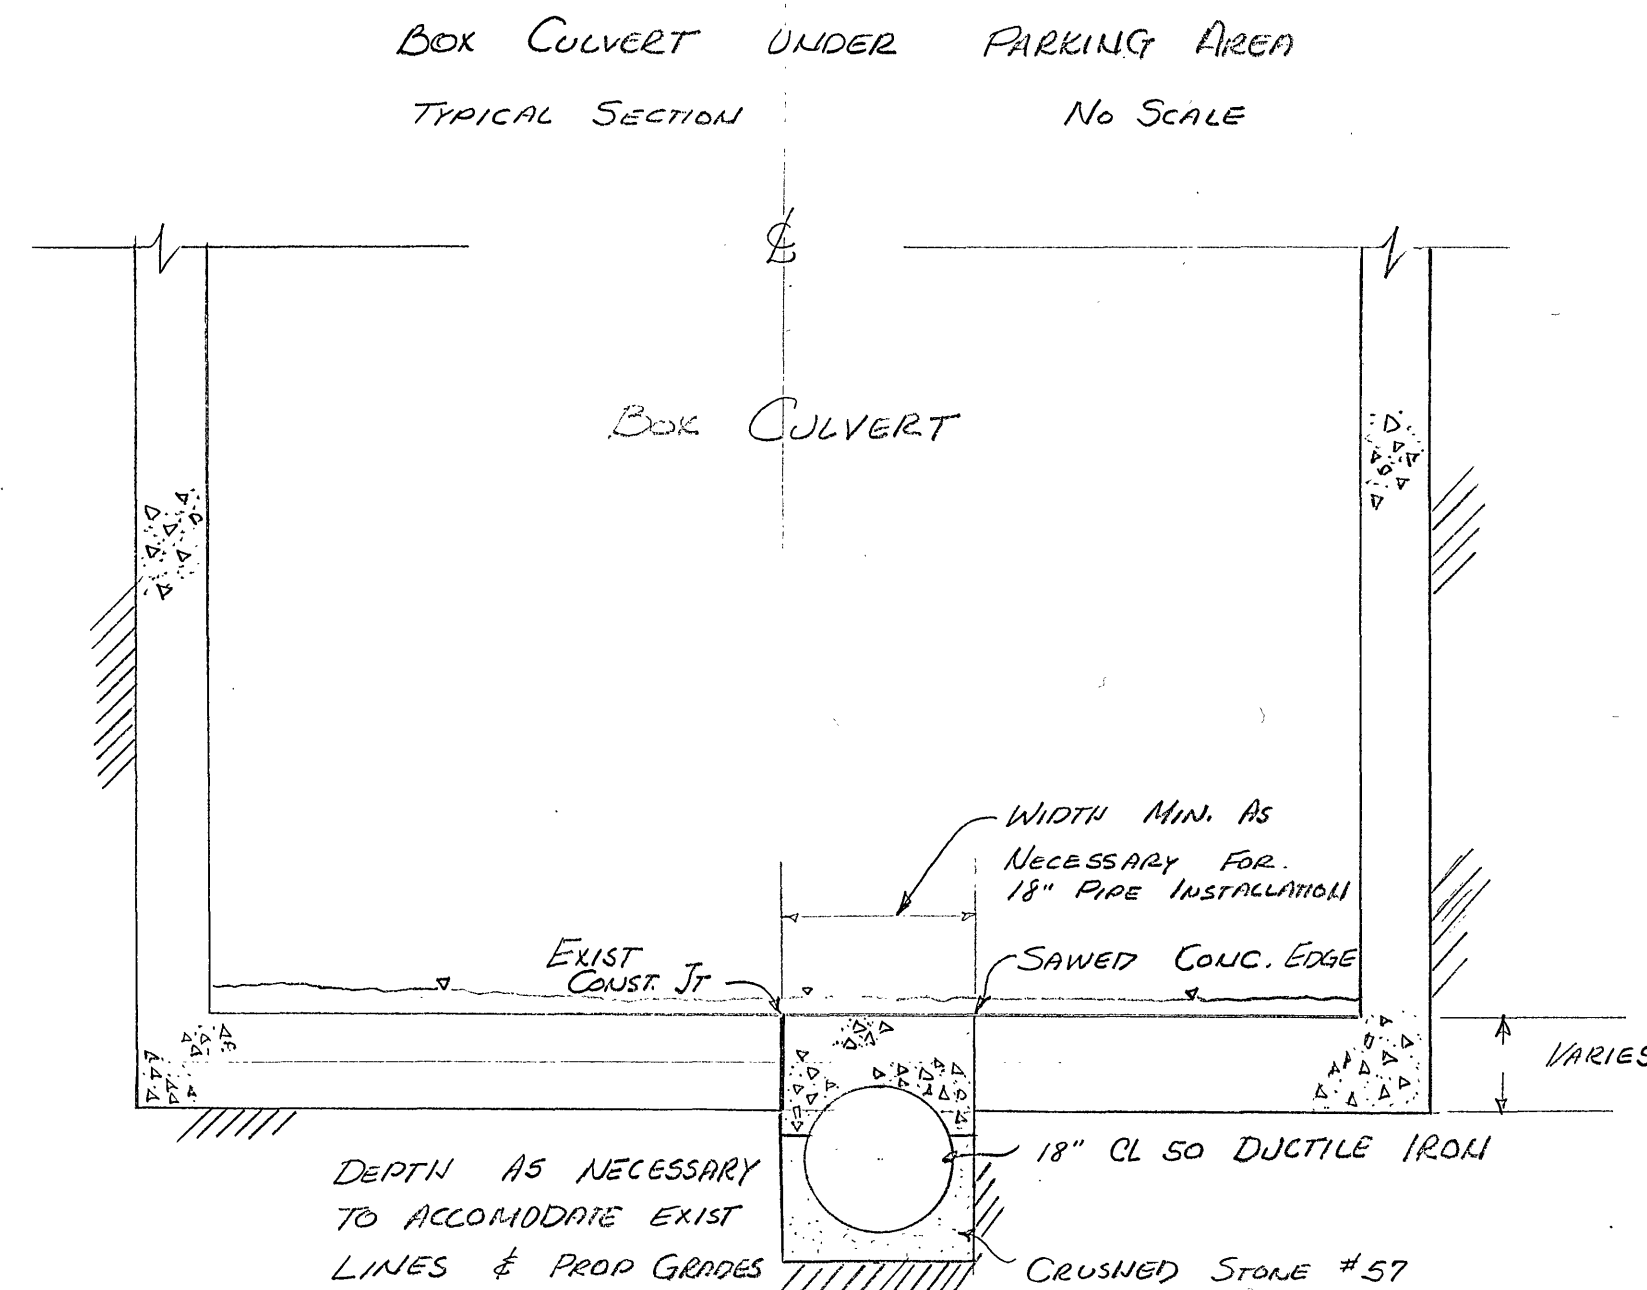

PROPOSED 18" CL 50 DI. PIPE THROUGH BOX CULVERT

GRADE SAME AS DESIGNED SHEET 5

PROPOSED REVISION
TO
MURRAY RUN
SEWER PROJECT

NOV. 5, 1976
DRAWN & PRESENTED TO CITY BY LARRY G. CONNER
SRN.