




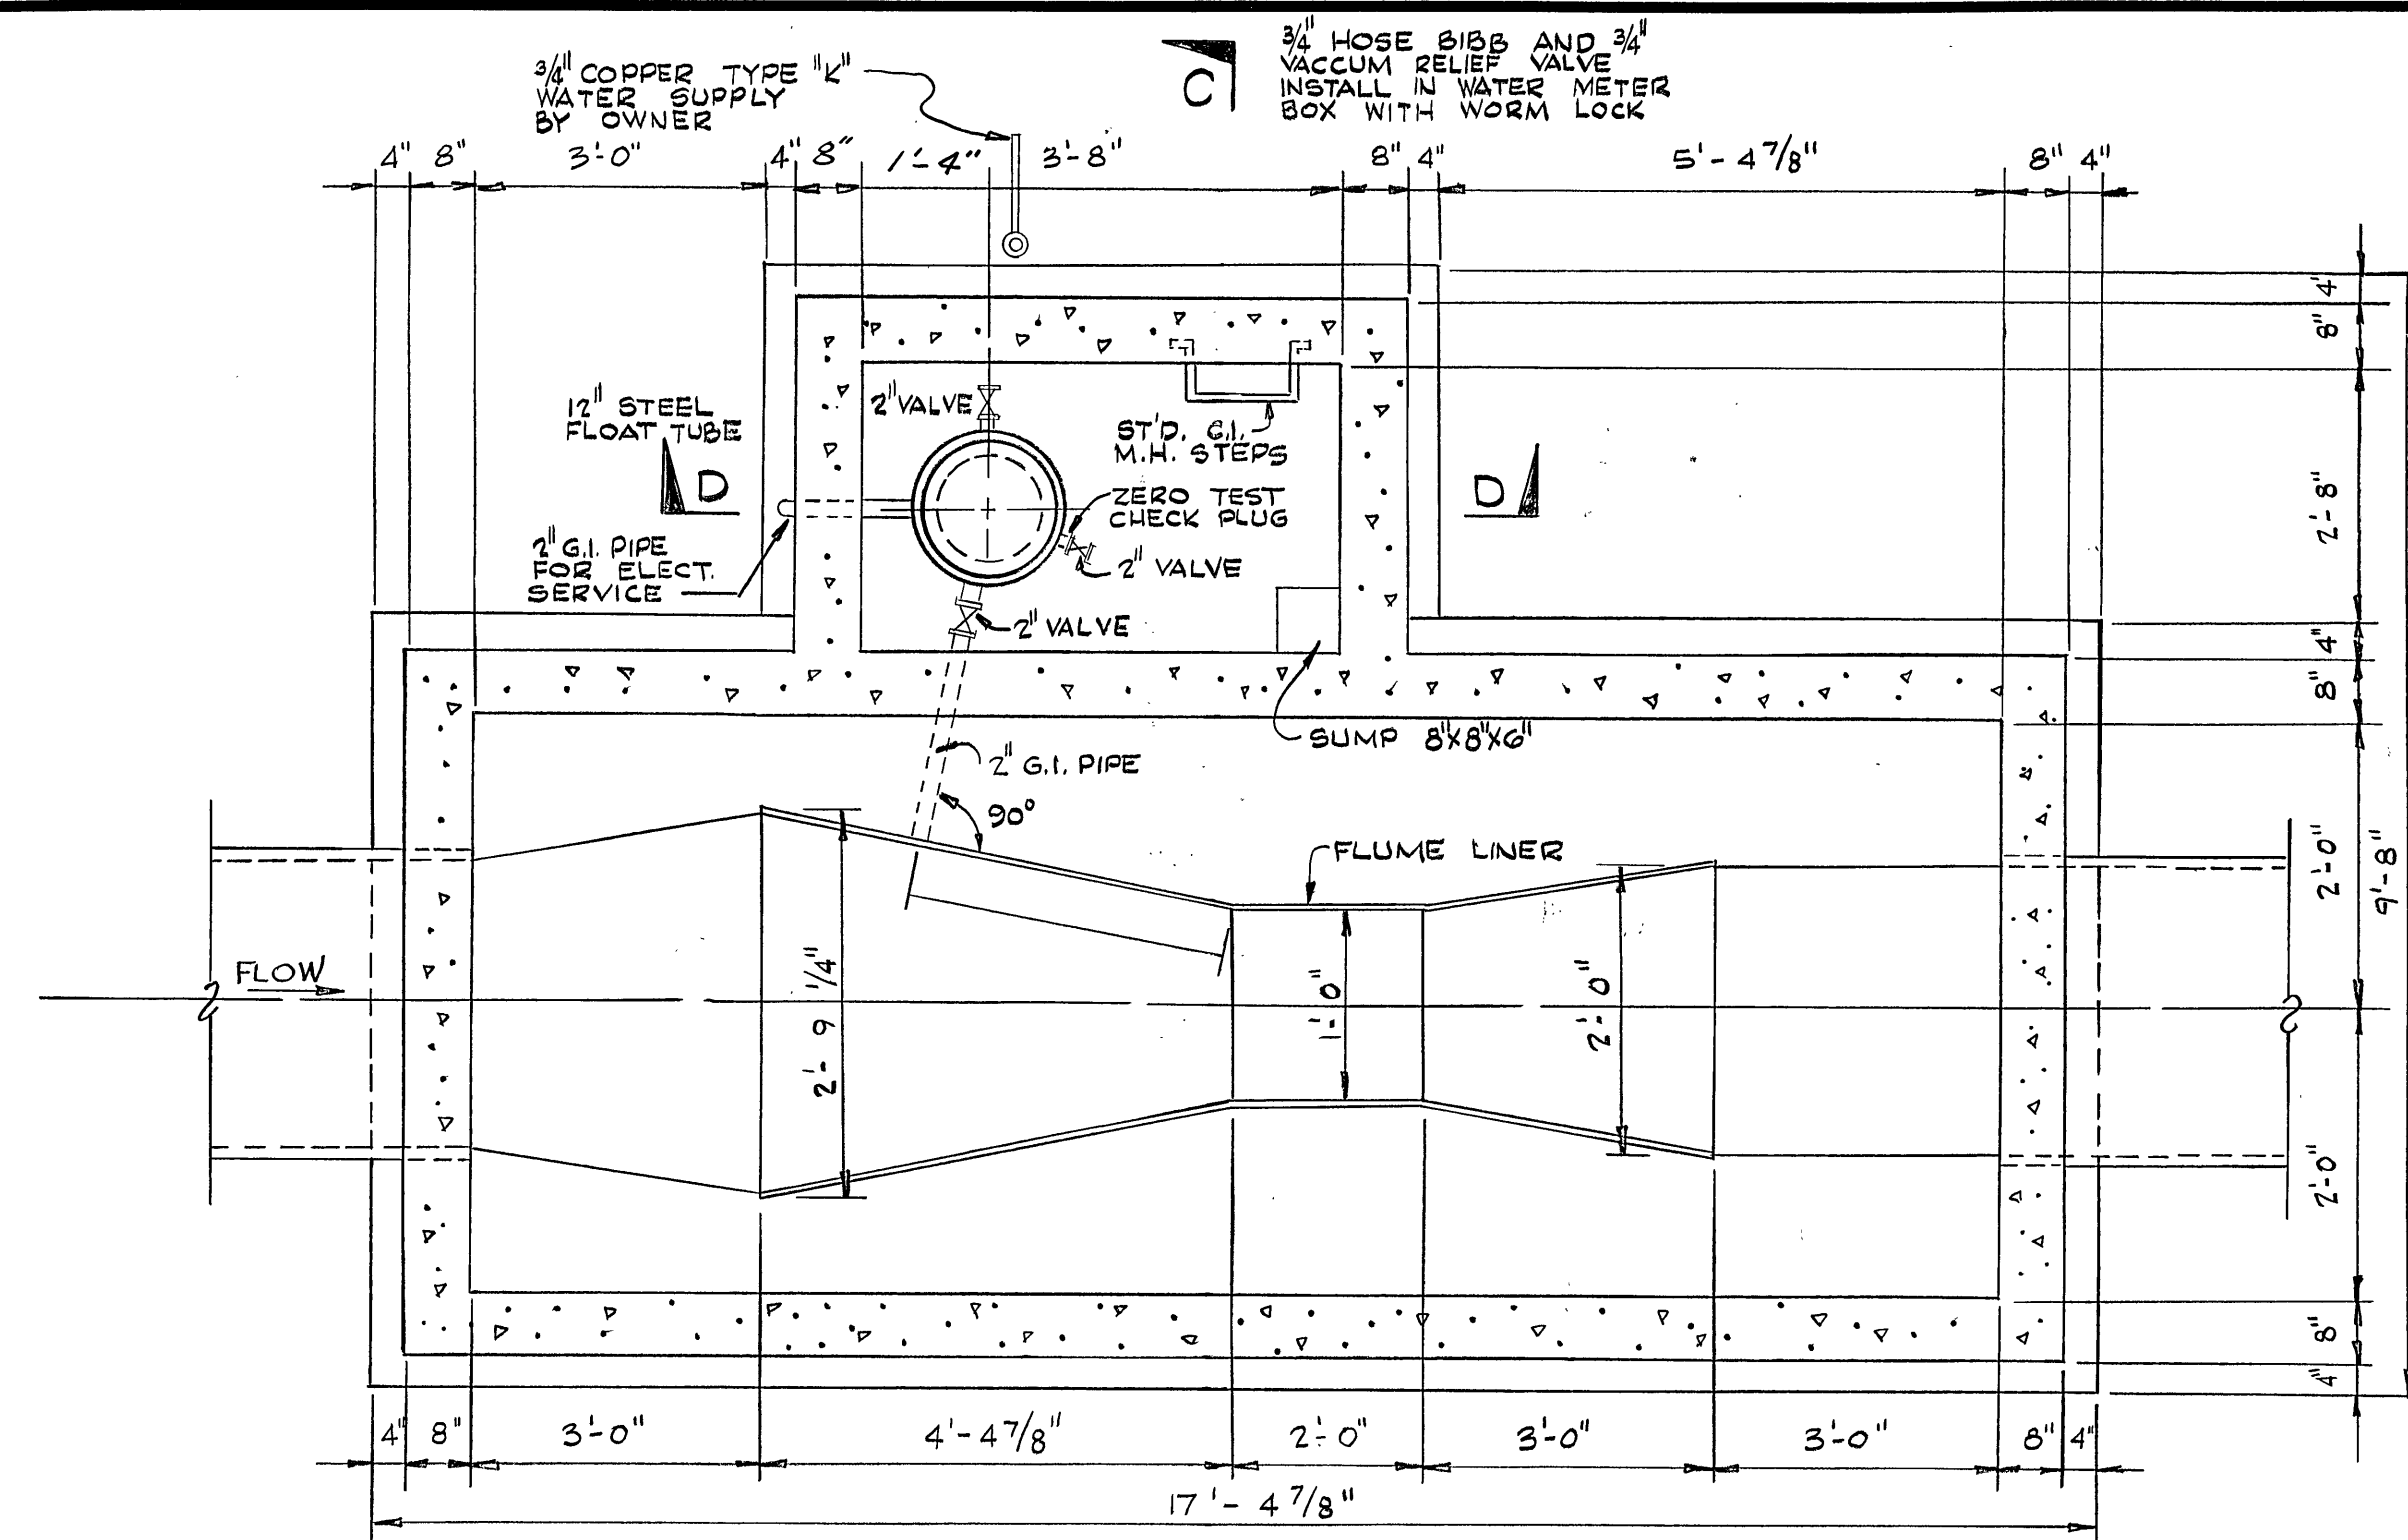


SECTION "A-A"
NOT TO SCALE

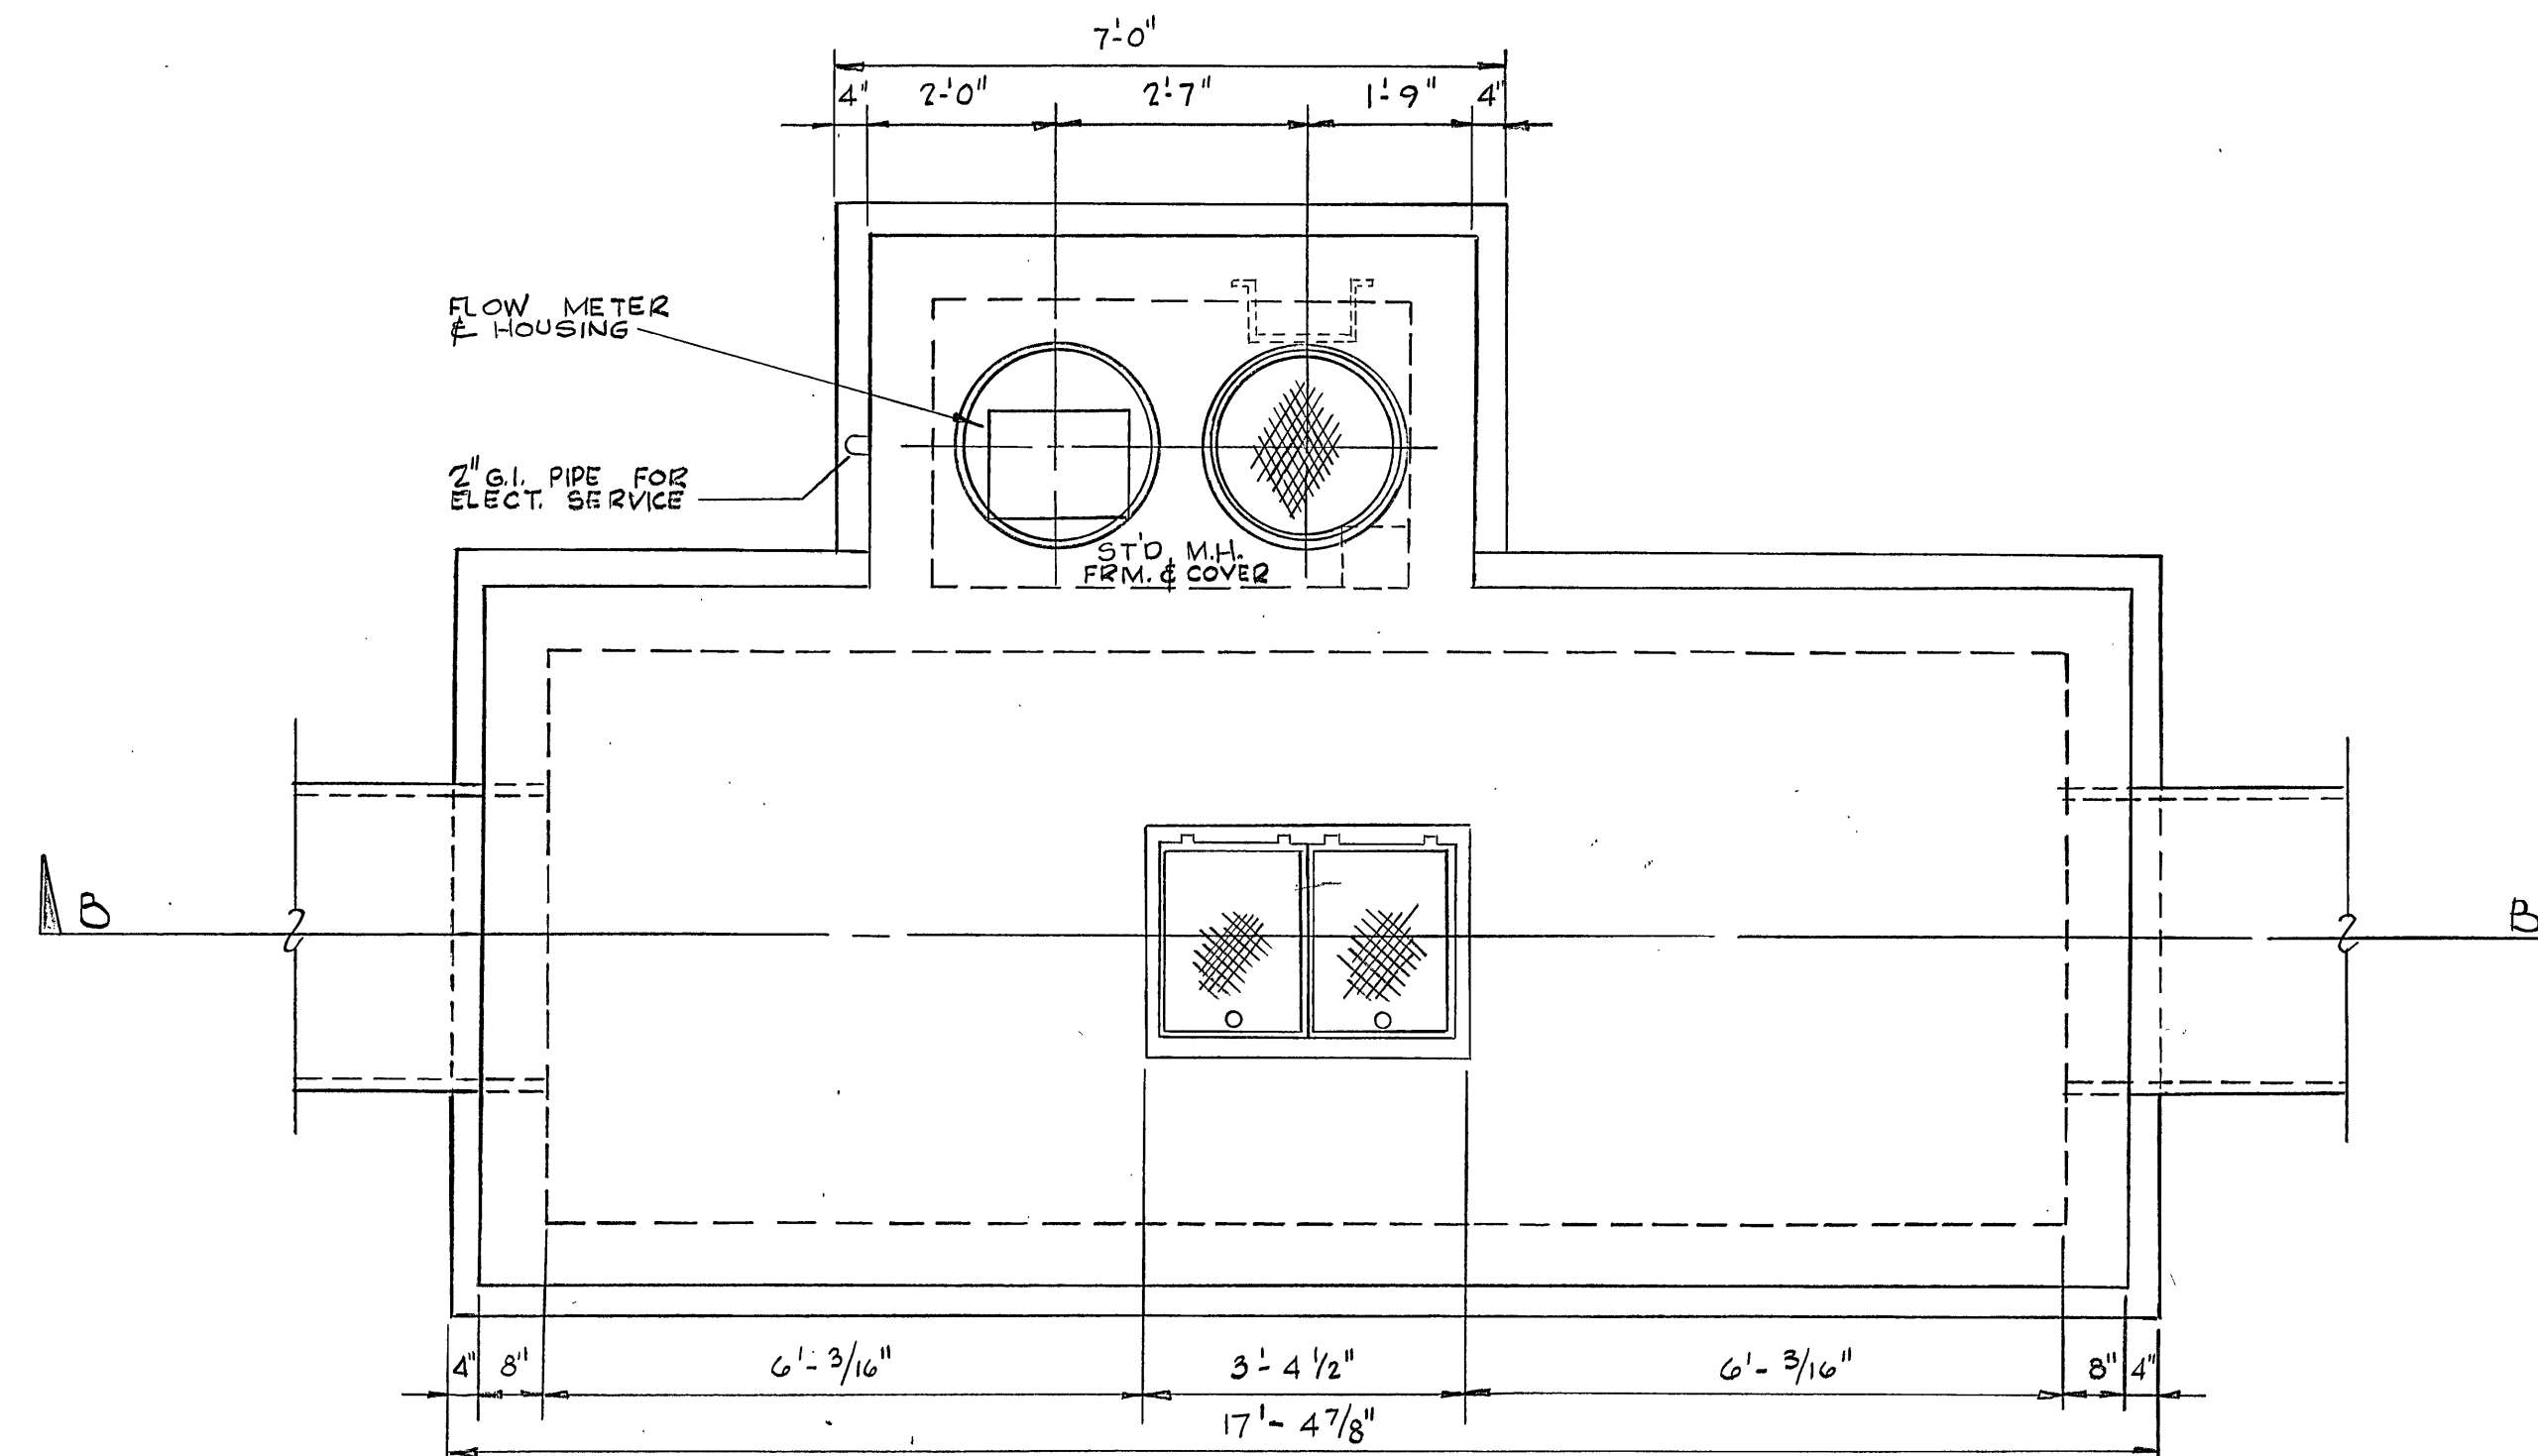

PLAN
NOT TO SCALE

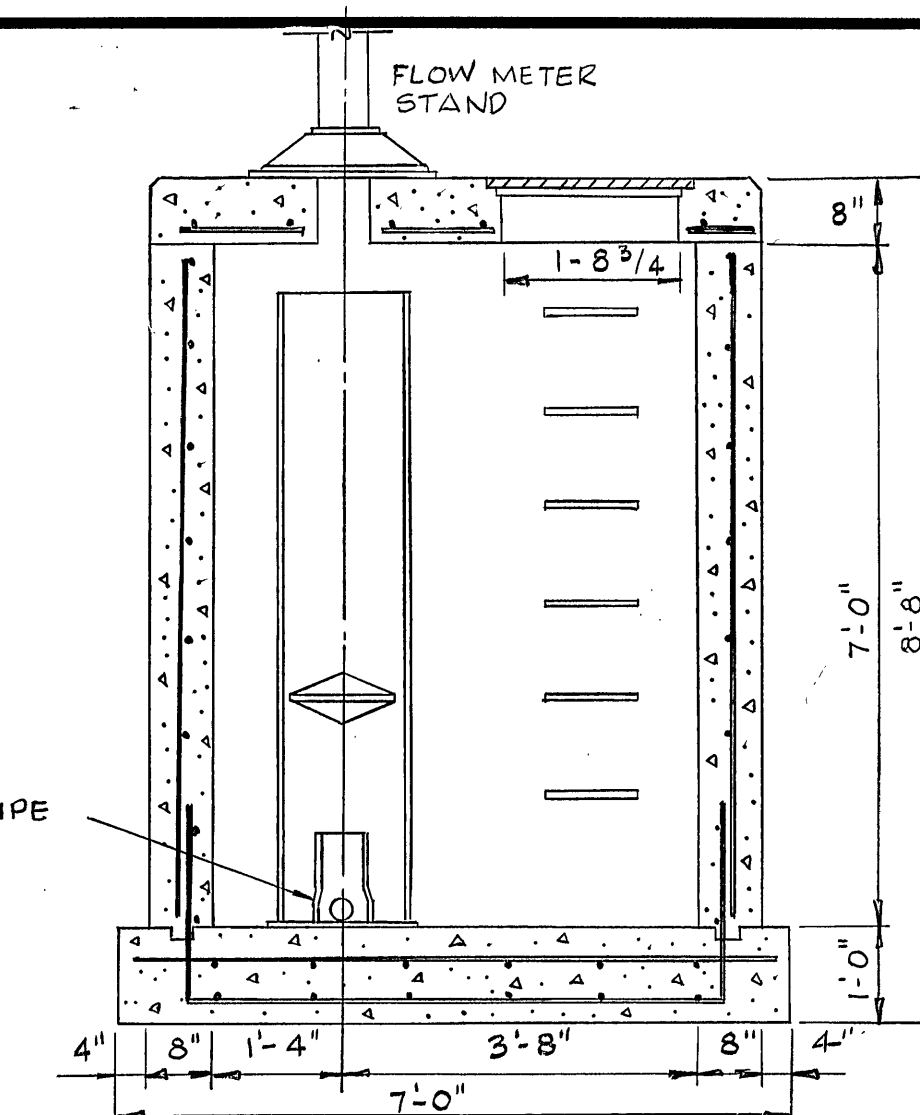


SECTION "D-D"

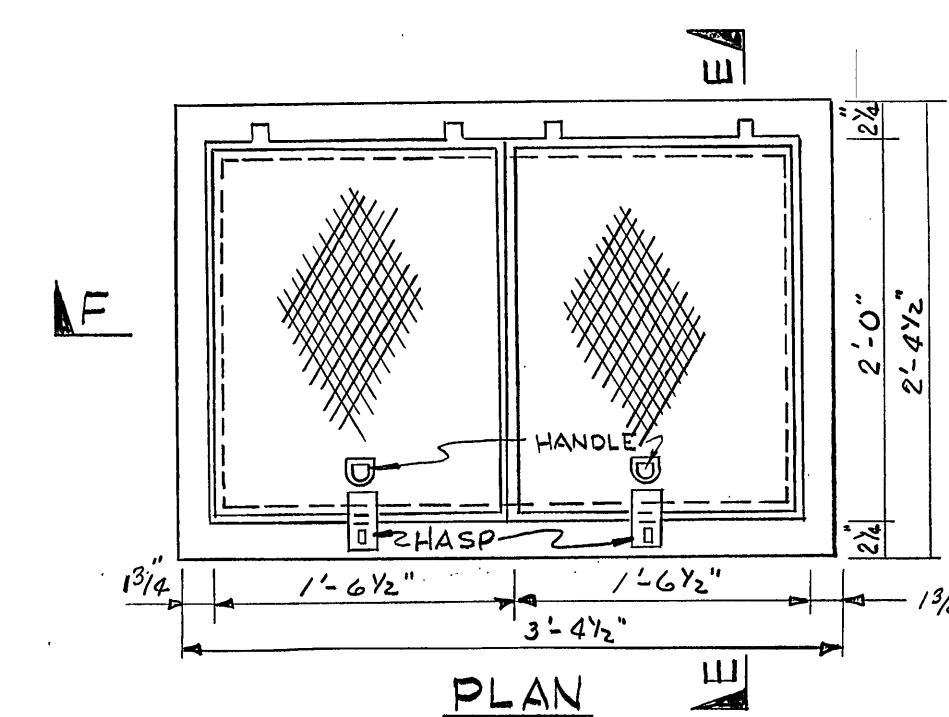


PLAN

NOTE: FOR FRAME & COVER STANDARD
REFERENCE THE SPECIFICATIONS.

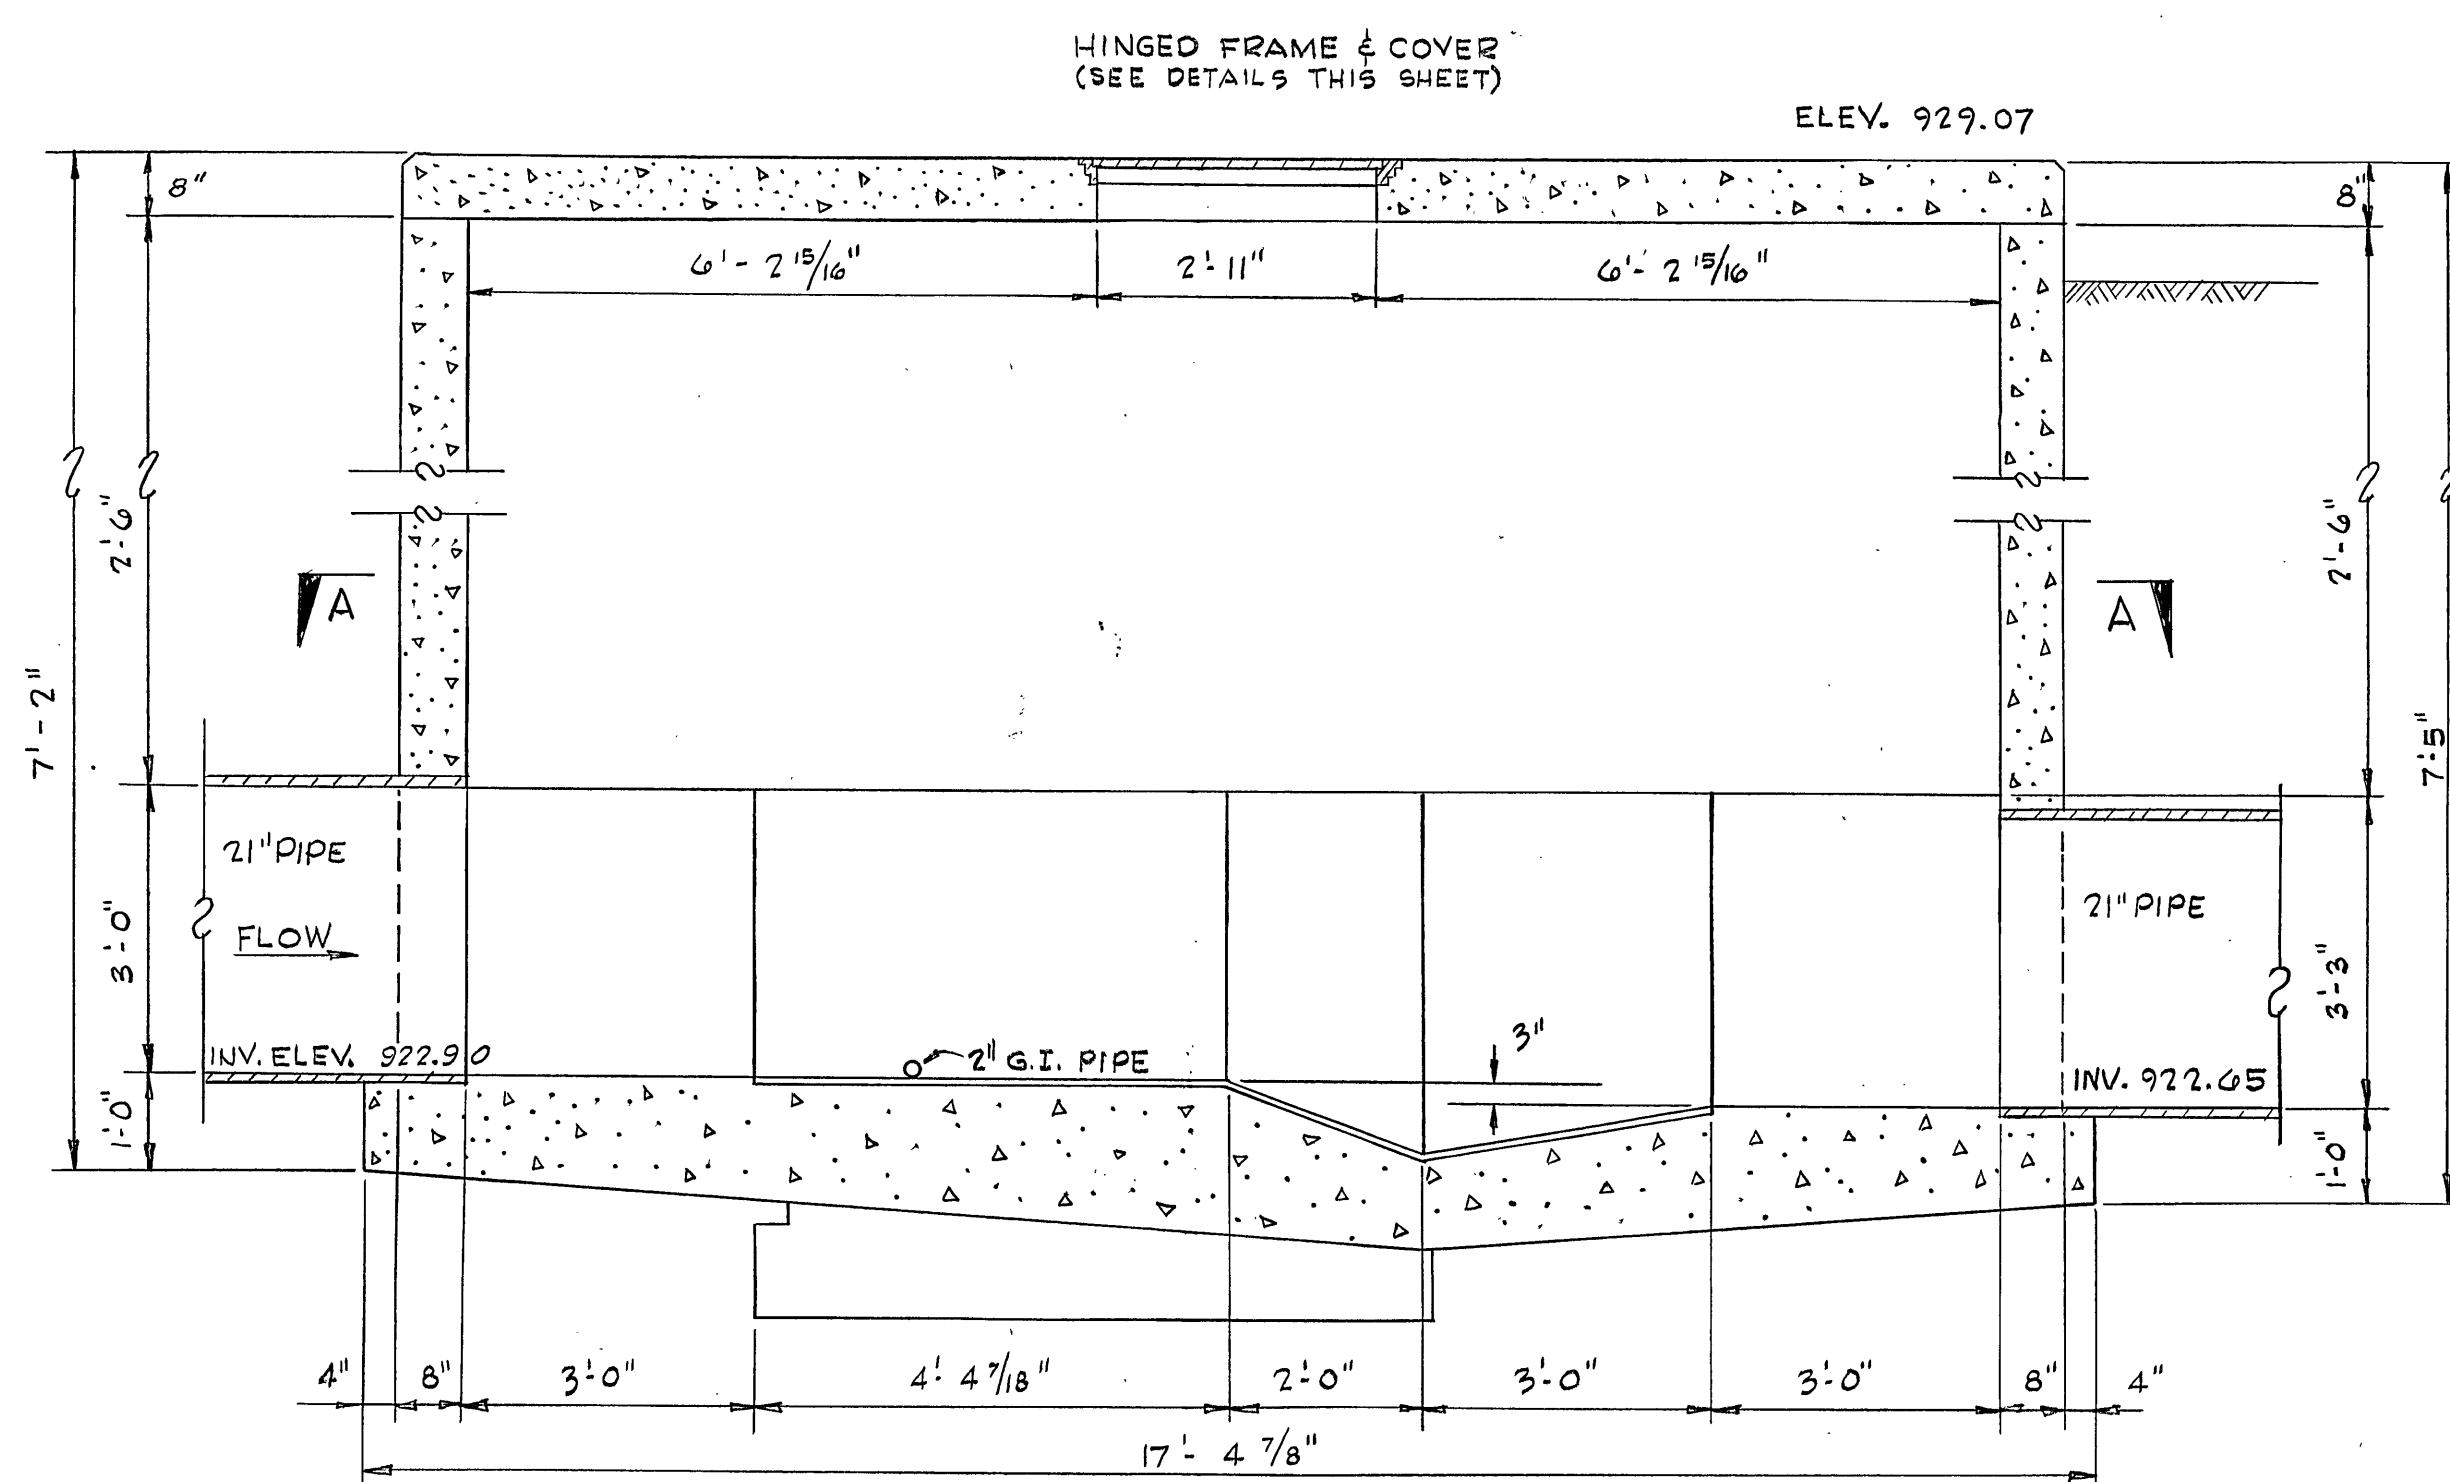


SECTION "B-B"

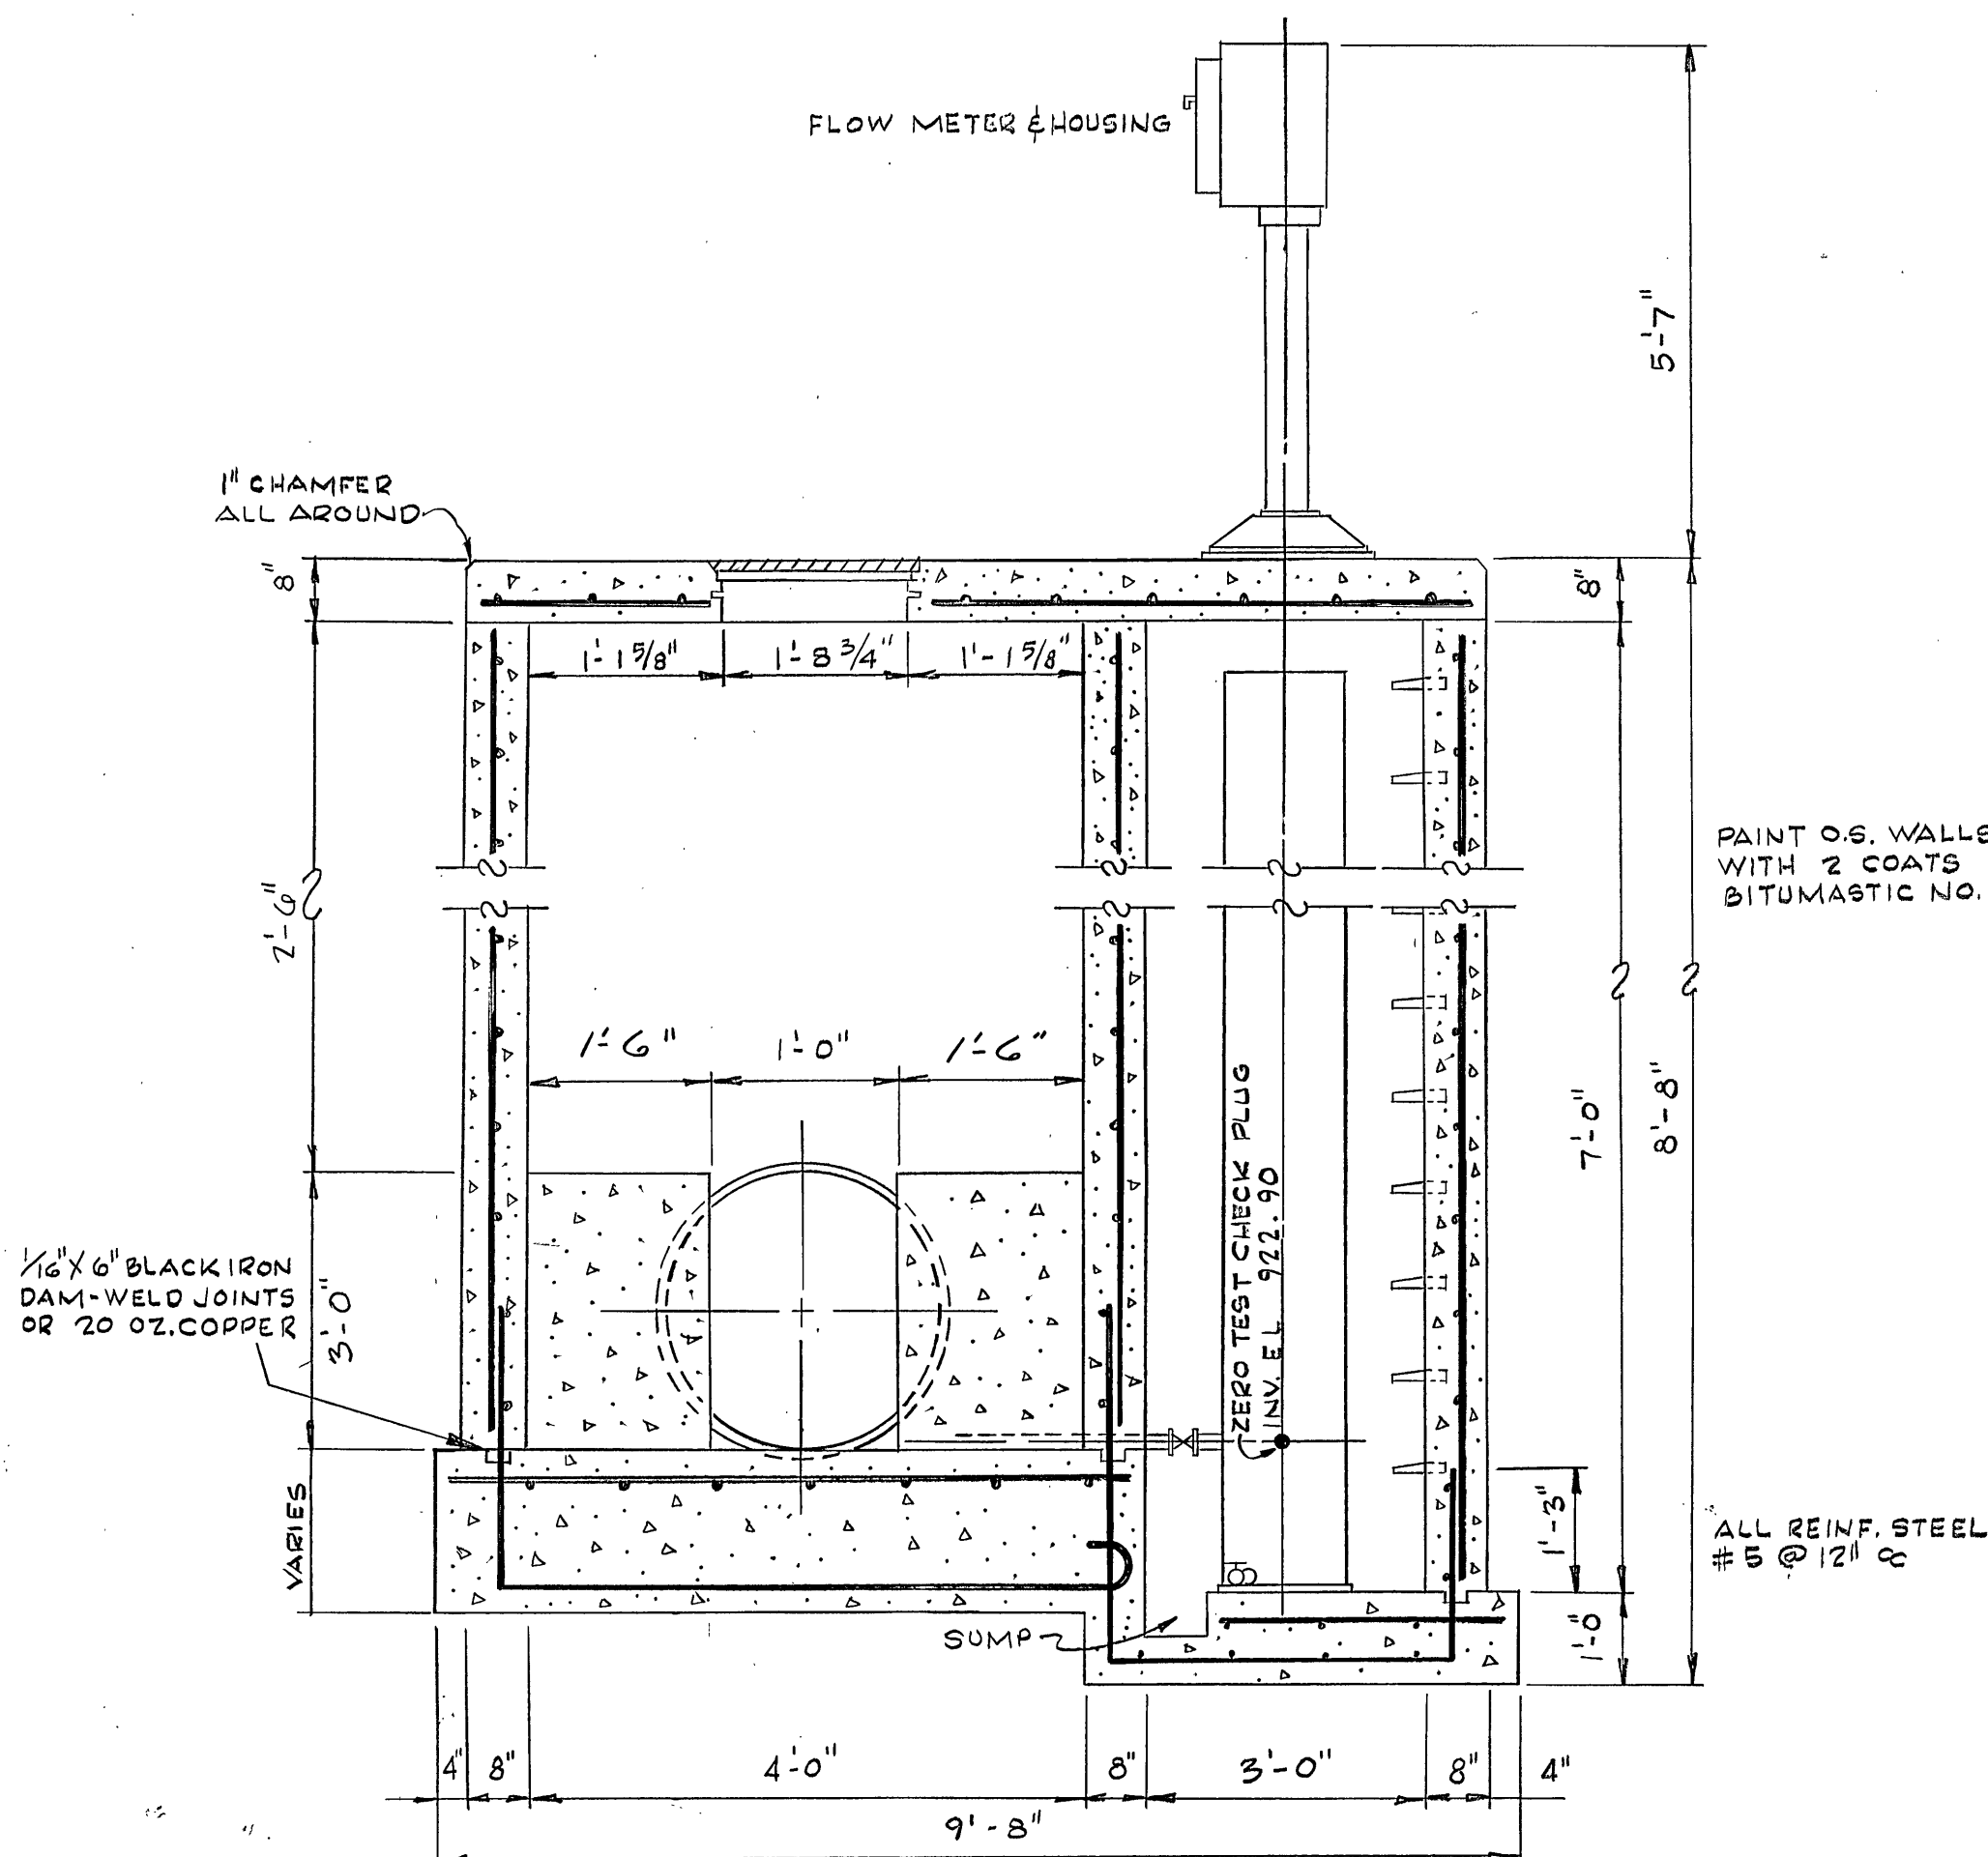

SECTION "C-C"

DRAWINGS NOT TO SCALE

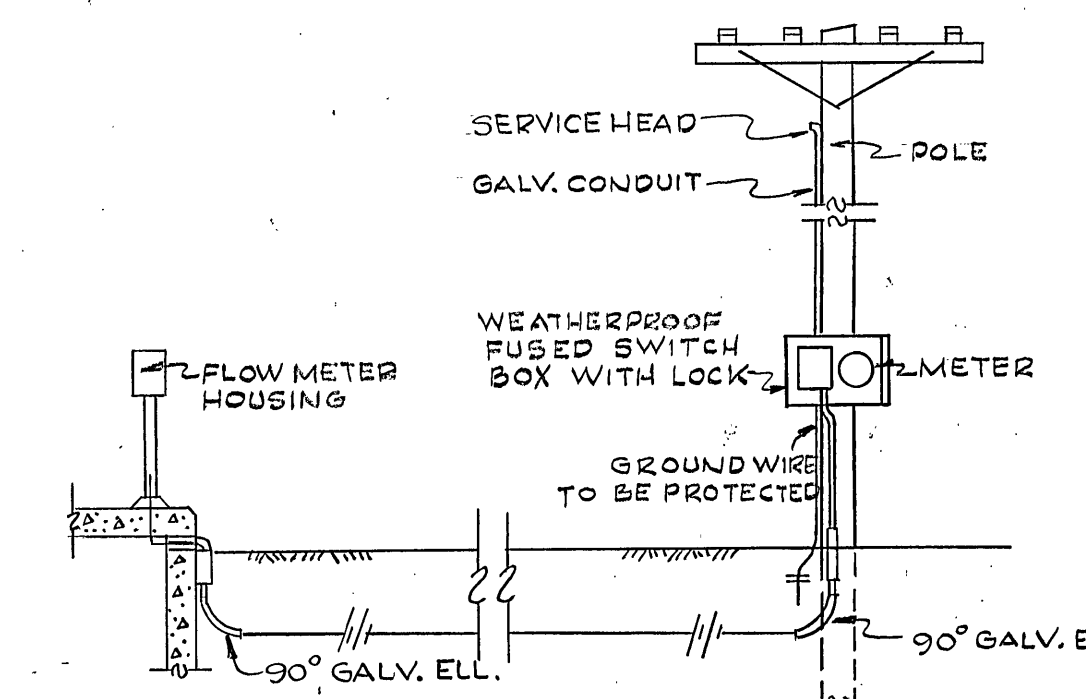

ELECTRICAL SERVICE CONNECTION
NOT TO SCALE

CITY OF ROANOKE
METERING CHAMBER
MURRAY RUN
INTERCEPTOR SEWER
PROJ. NO. WPC-VA-382

PLAN NO. 5412