
POINT OF REVERSE CURVE POUNDS PER SQUARE INCH POINT OF VERTICAL INTERSECTION RETURN ACTIVATED SLUDGE REINFORCED CONCRETE PIPE REINFORCE, REINFORCEMENT SANITARY SEWER, SOUTH, SWITCH

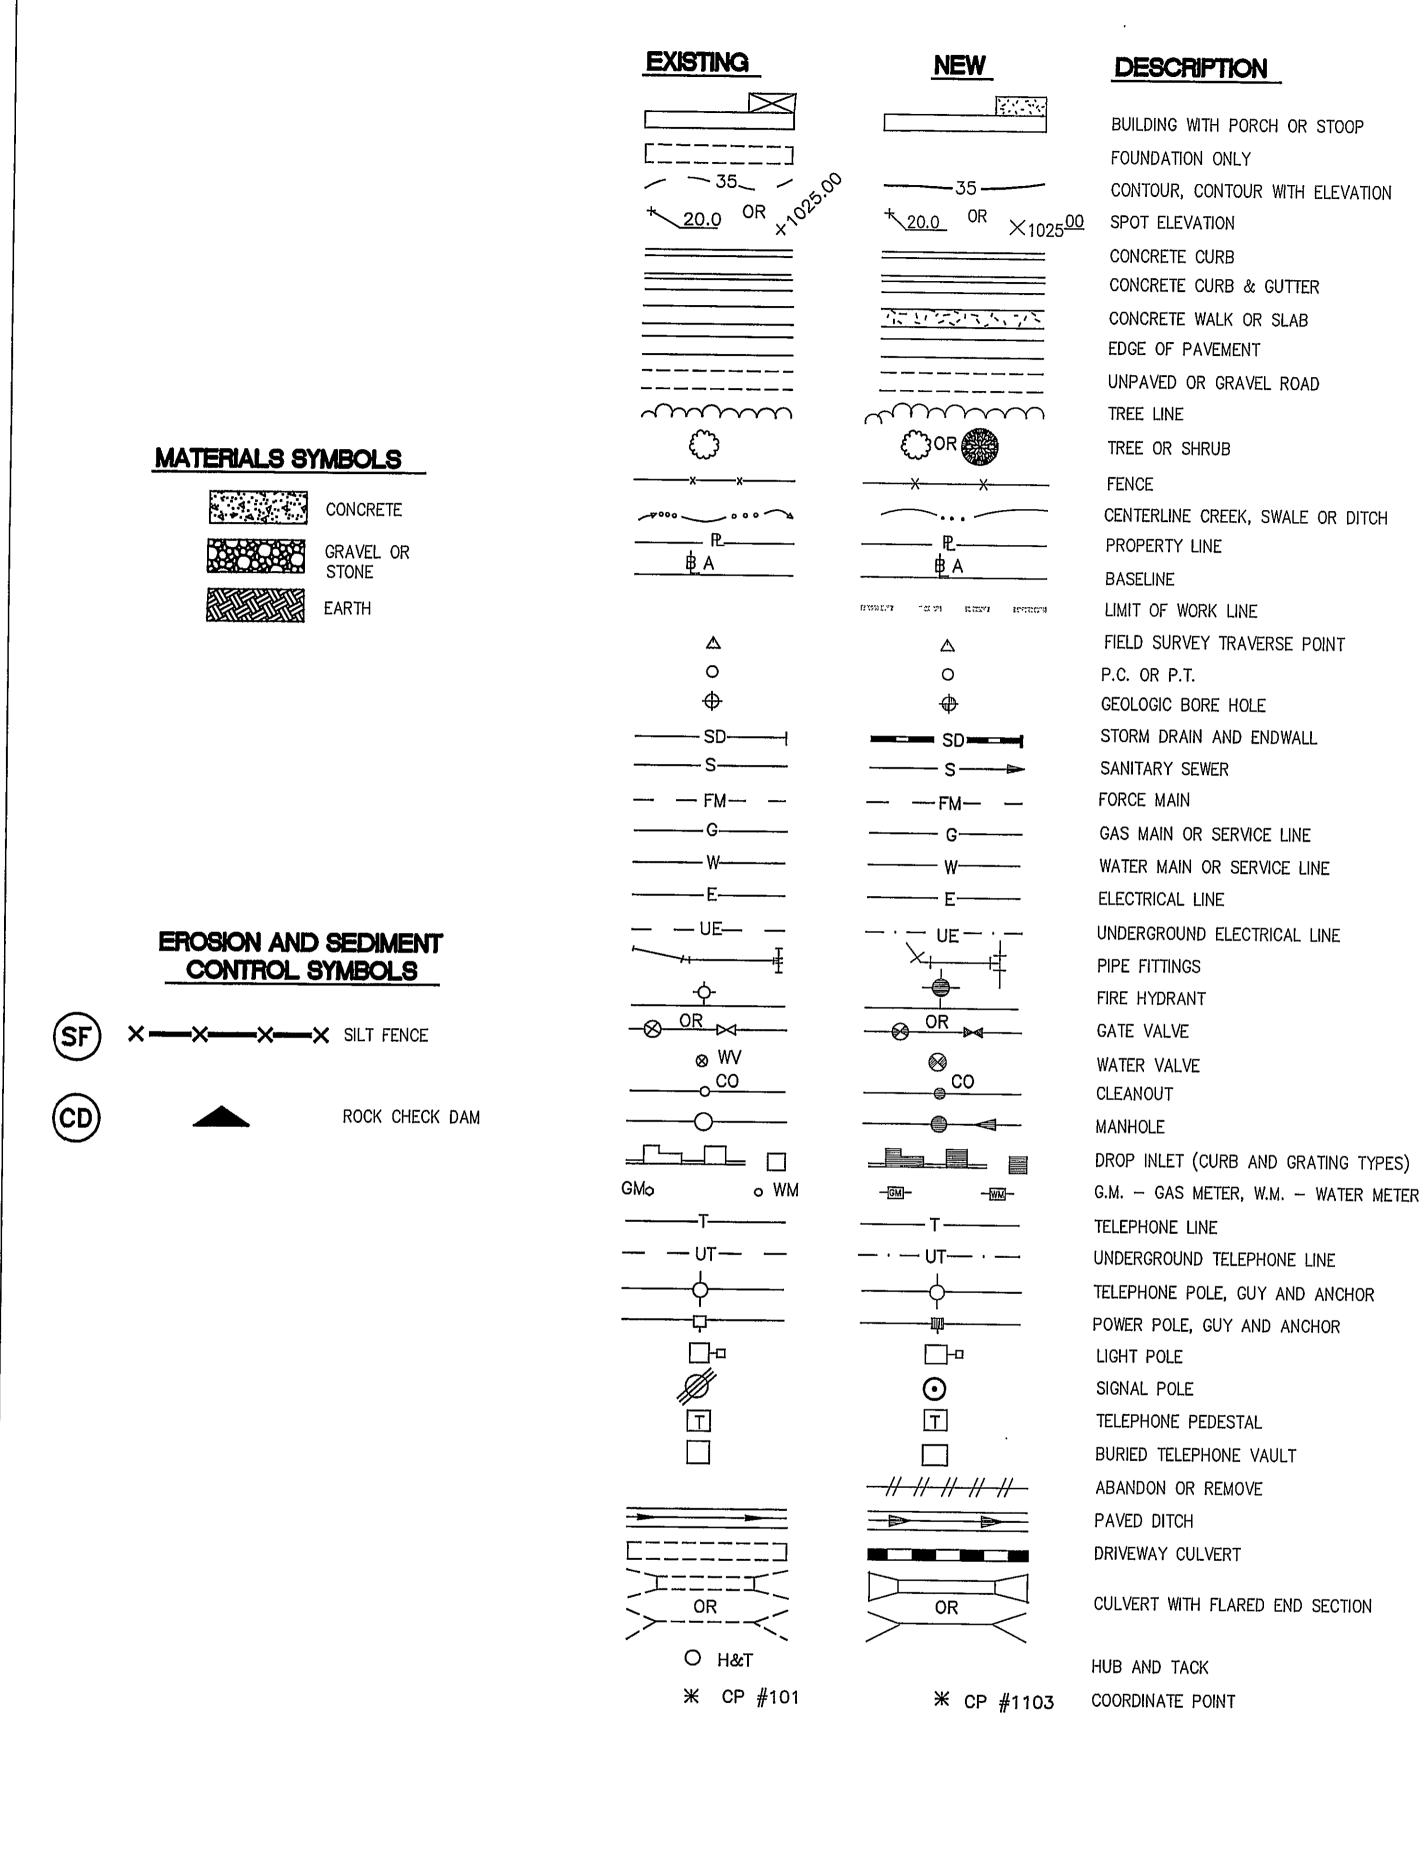

Strumtulfly No. N 07420 OSTONAL ENGY

Craig SURVEYORS STREET, S.W. GINA 24016 345-9342

Z, 6

N N 9 Ŭ AN S 0 FACILITY EVIATION

MUSE WELL TEMPORARY ABBRE Vertical Scale:

N/A Horizontal Scale:

N/A

Commission Number:

1869 Sheet No.: