

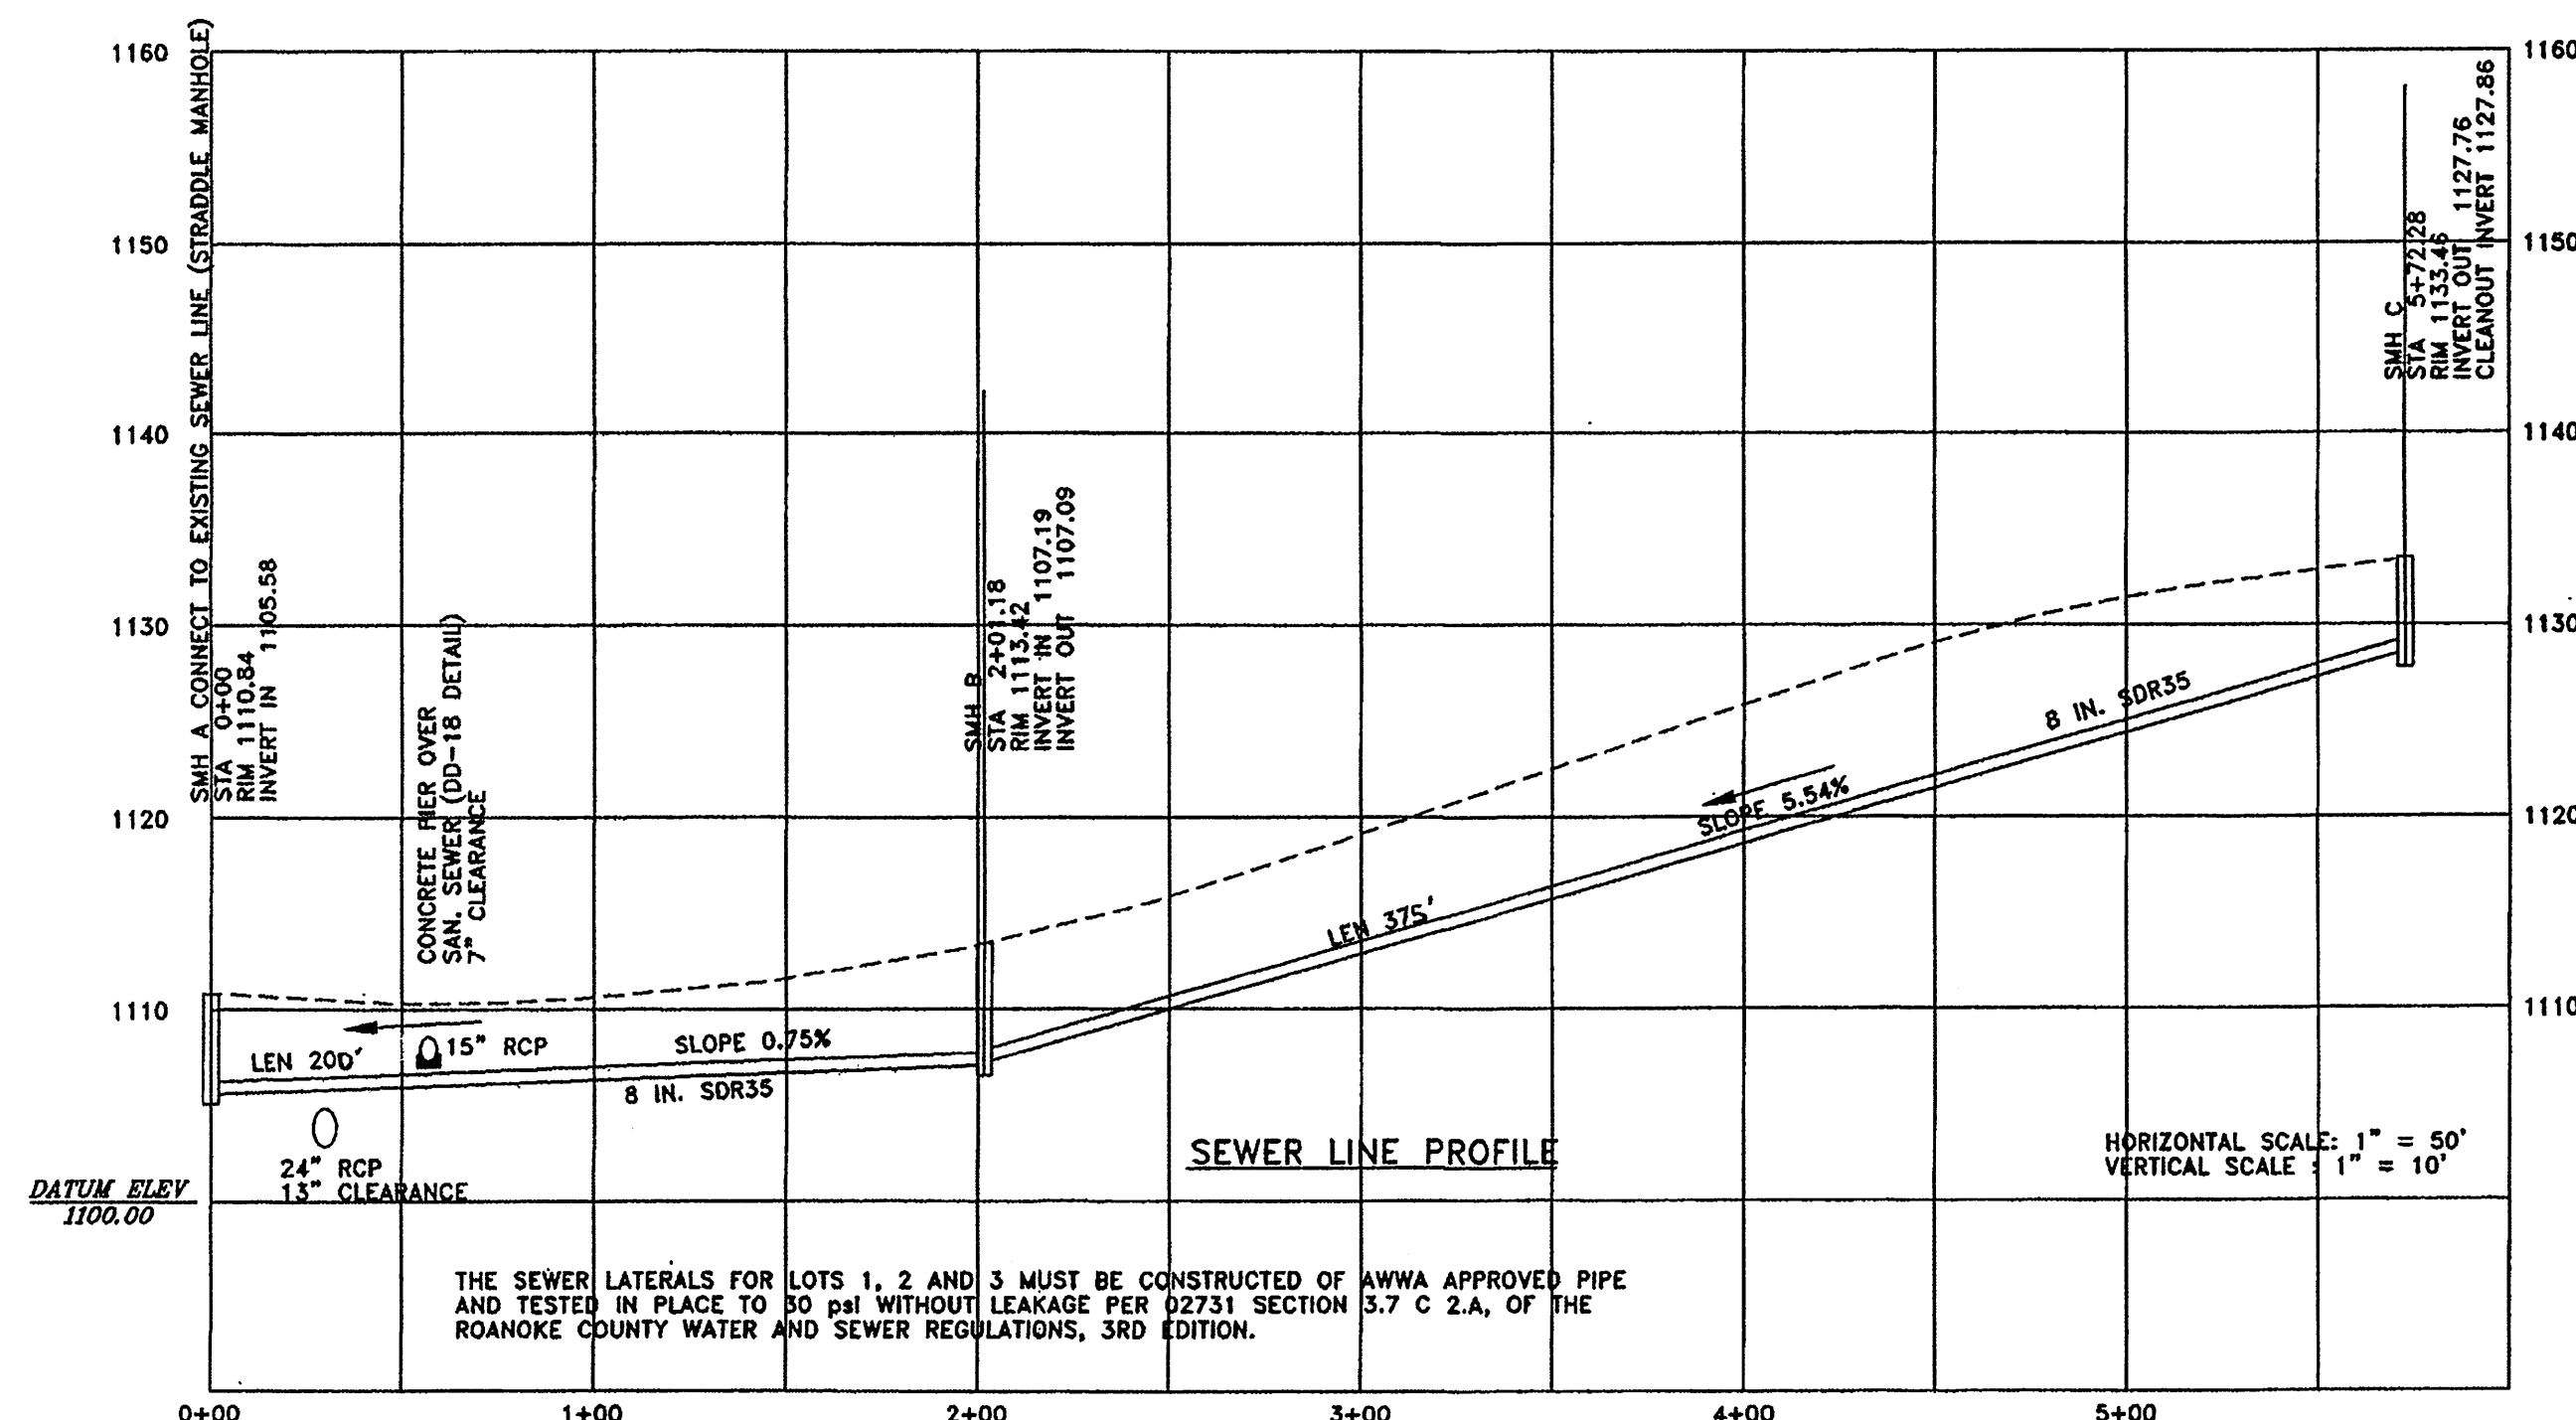


LOT #	CLEANOUT INV. ELEV.	MIN. BLDG. ELEV.
1	1105.79	1107.79
2	1106.55	1108.55
3	1106.62	1108.62
4	1107.44	1109.44
5	1110.15	1112.15
6	1113.70	1115.70
7	1116.54	1118.54
8	1120.07	1122.07
9	1124.72	1126.72
10	1126.24	1128.24
11	1127.86	1129.86
12	1118.71	1120.71
13	1116.10	1118.10
14	1112.28	1114.28
15	1109.84	1111.84
16	1106.99	1108.99
17	1106.51	1108.51

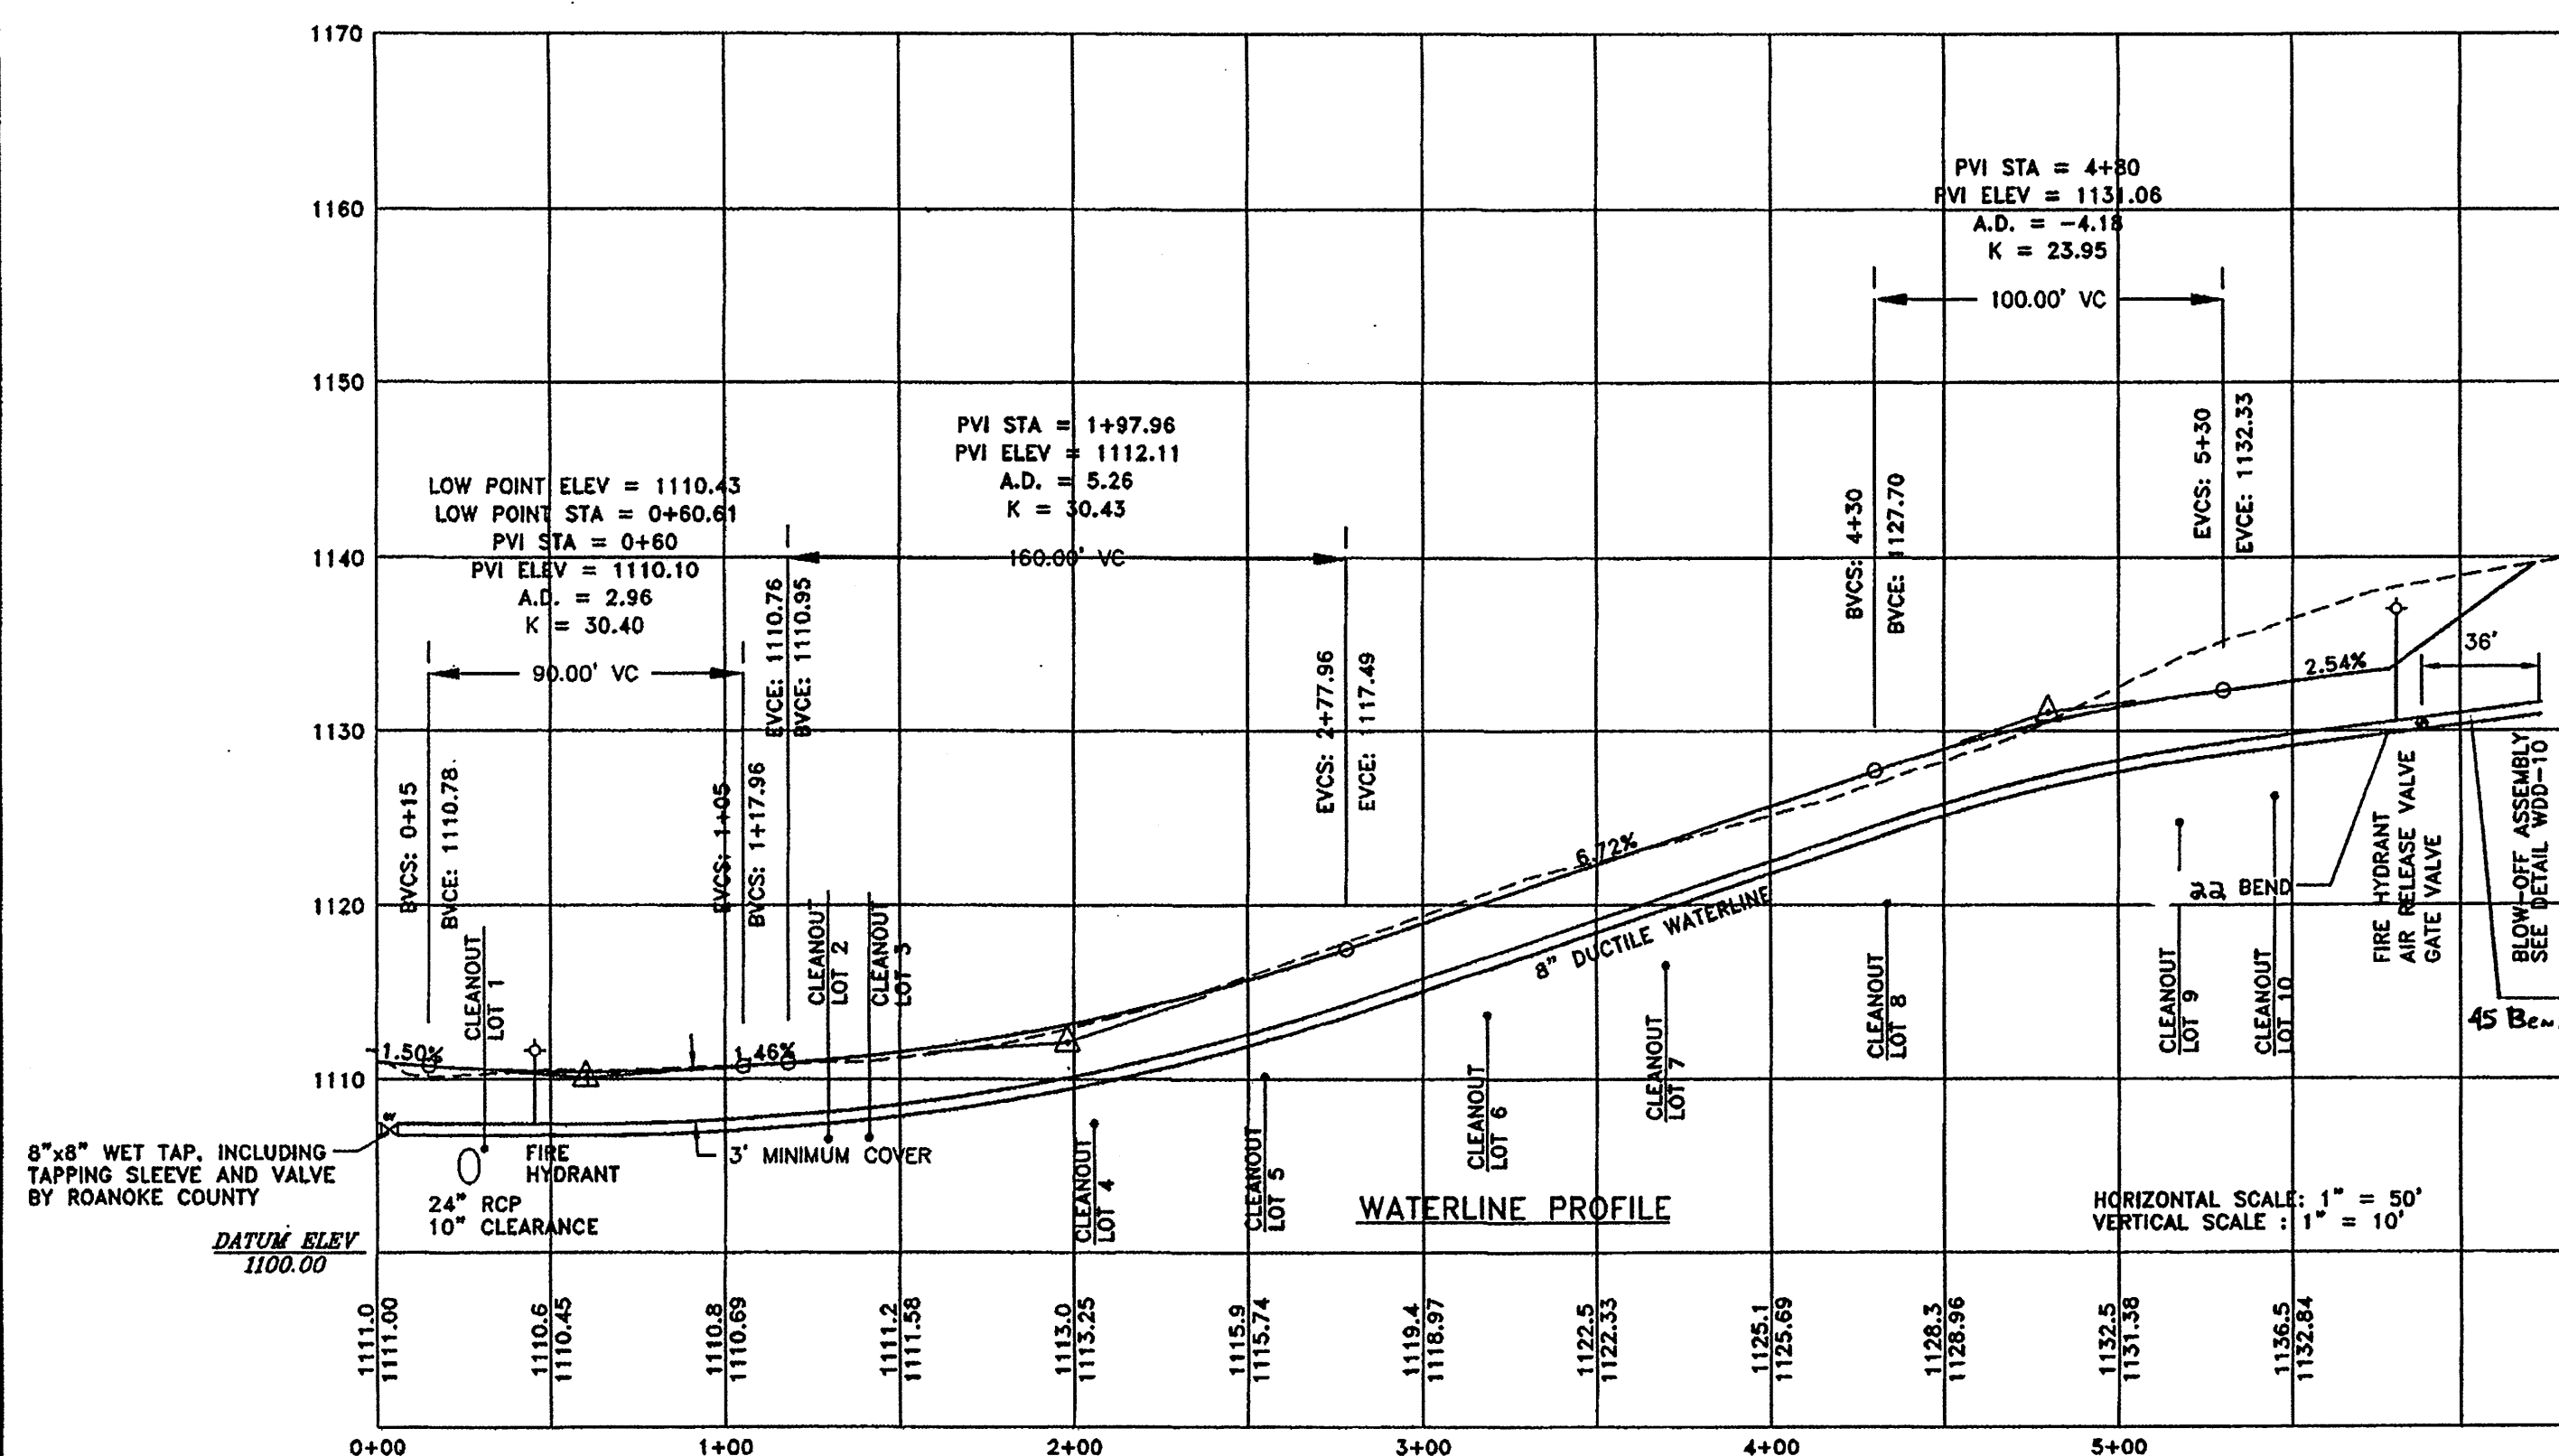

PROPOSED STRADDLE MANHOLE "A" SHALL MEET THE REQUIREMENTS OF DD-02 OF THE ROANOKE COUNTY WATER AND SEWER REGULATIONS, 3RD ED. A PRE-CAST MANHOLE IS RECOMMENDED.

THE BYPASS PUMPING OF THE SEWAGE FLOW SHALL BE REQUIRED DURING THE INSTALLATION OF MANHOLE "A" AND SHALL BE PER THE CONDITIONS OF THE ROANOKE COUNTY WATER AND SEWER REGULATIONS, 3RD EDITION.

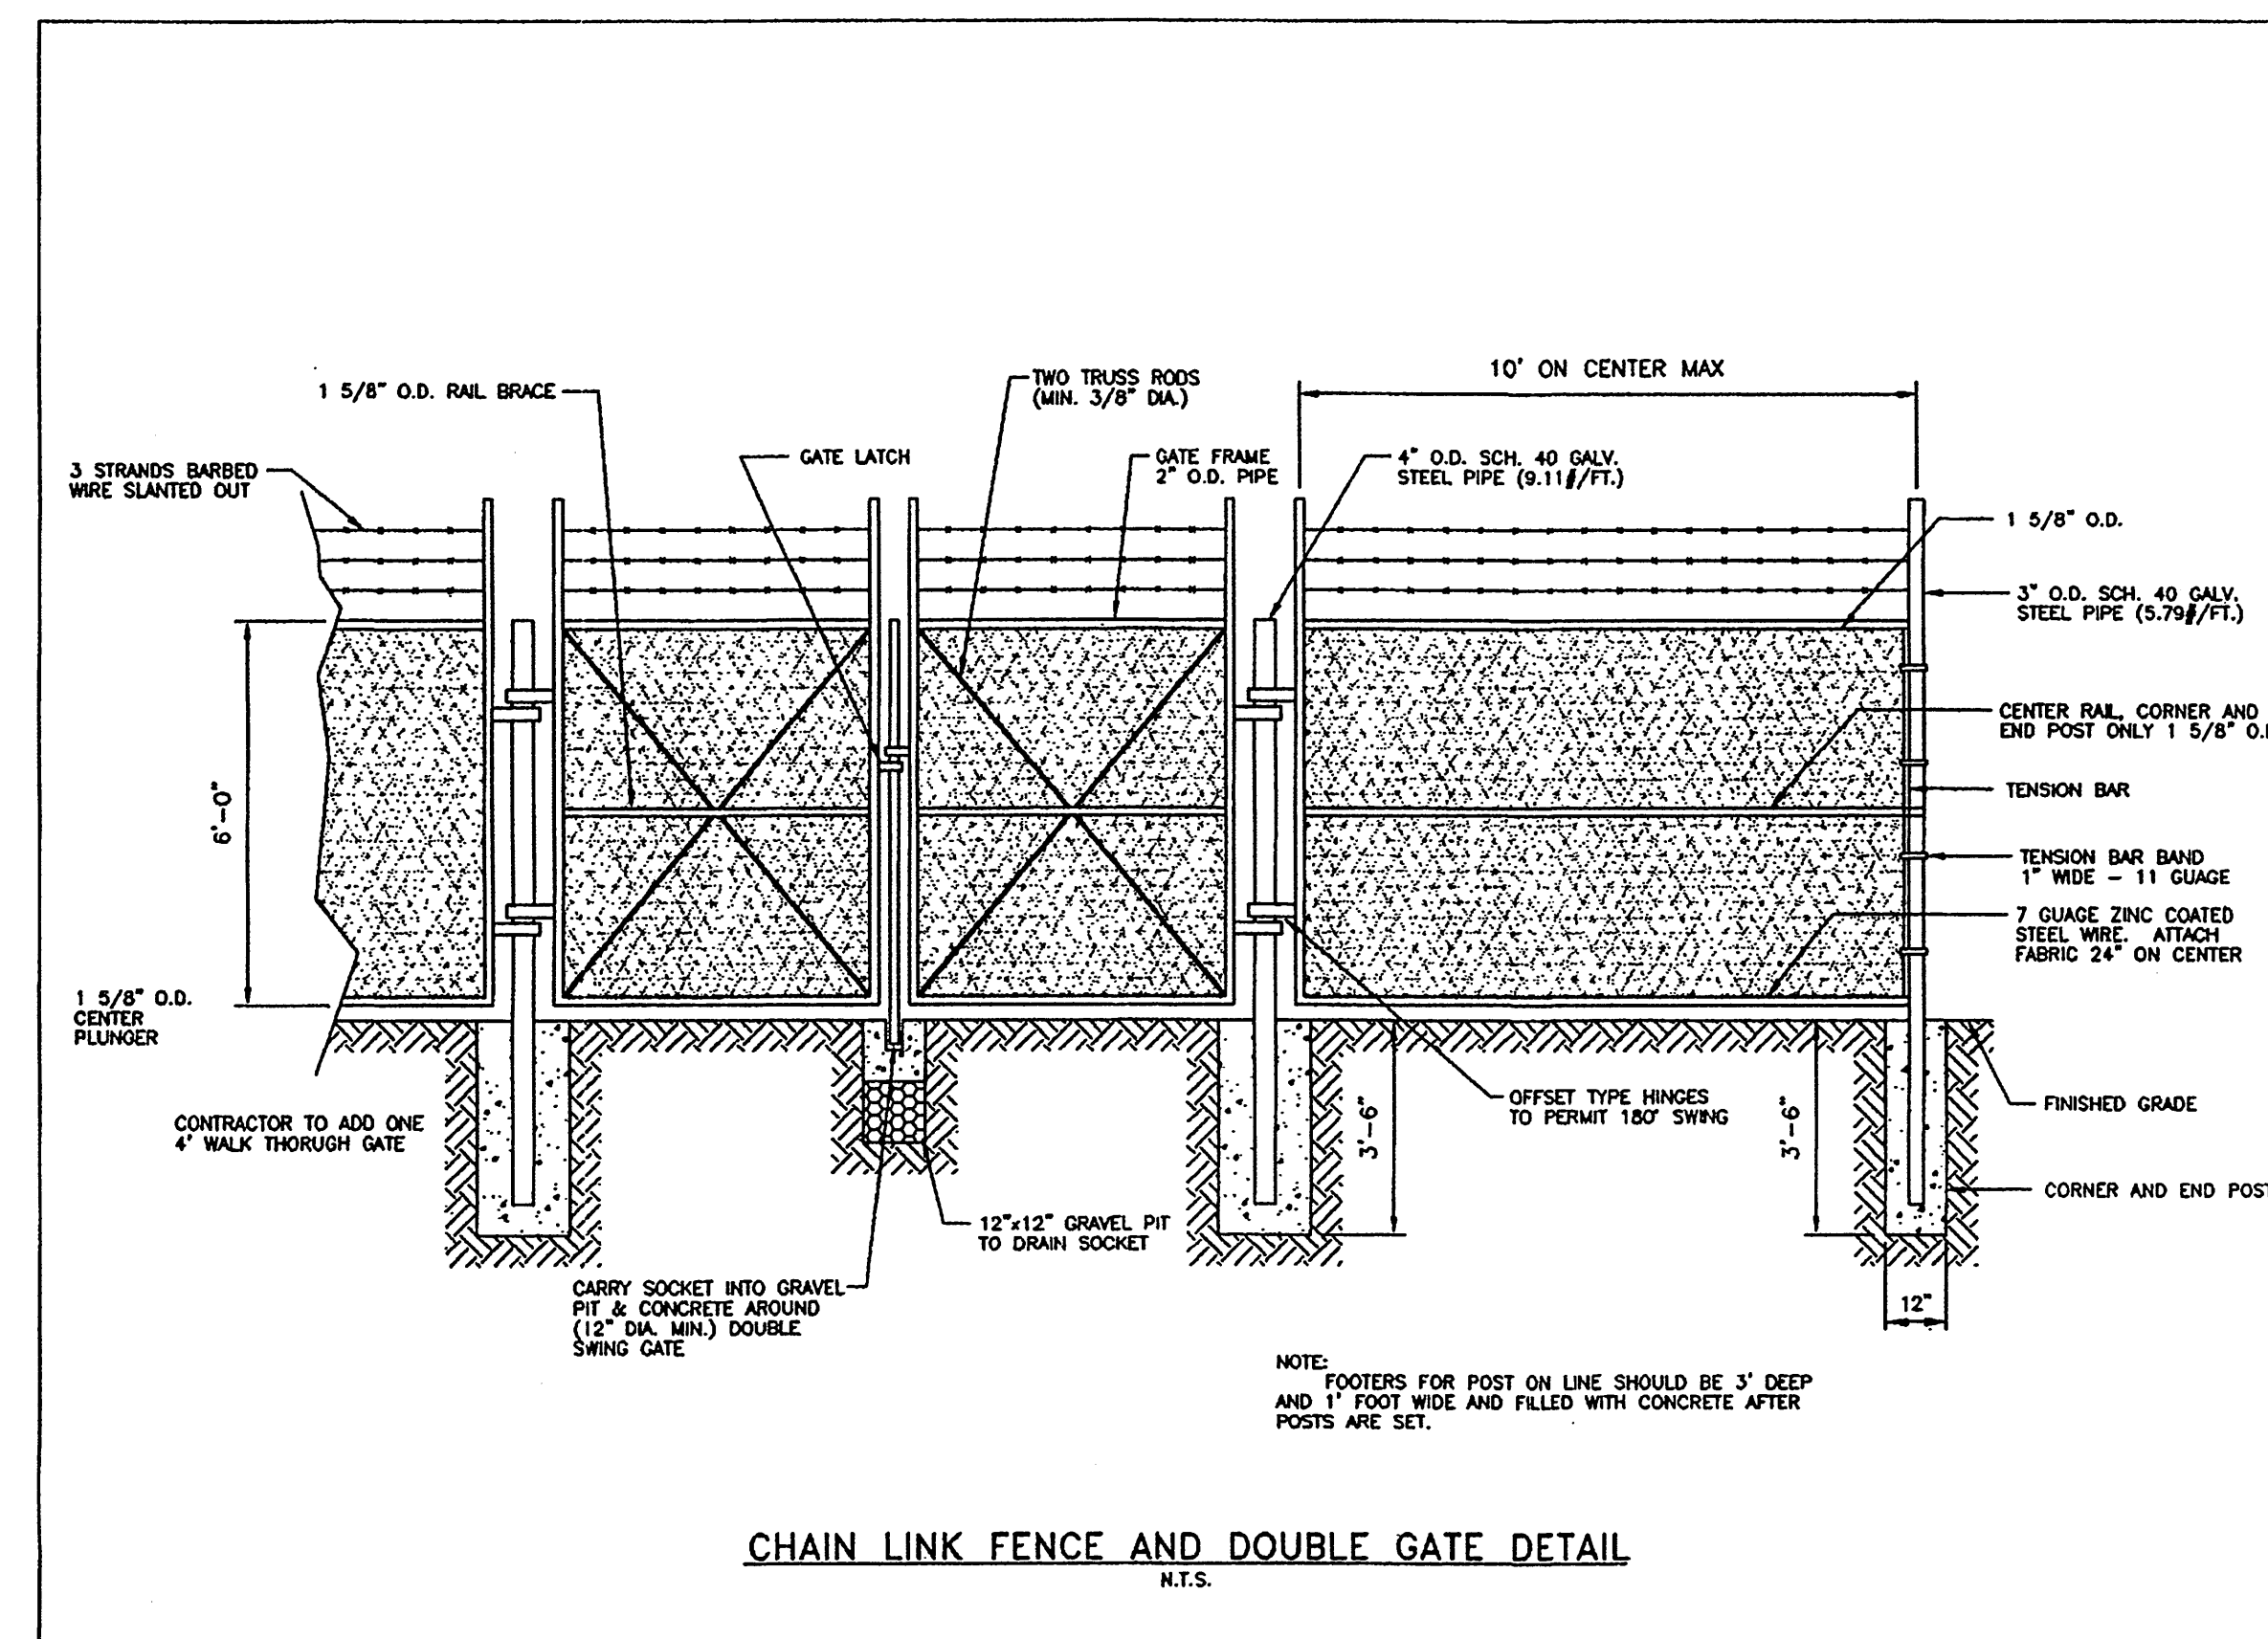

CHAIN LINK FENCE AND DOUBLE GATE DETAIL
 N.T.S.