
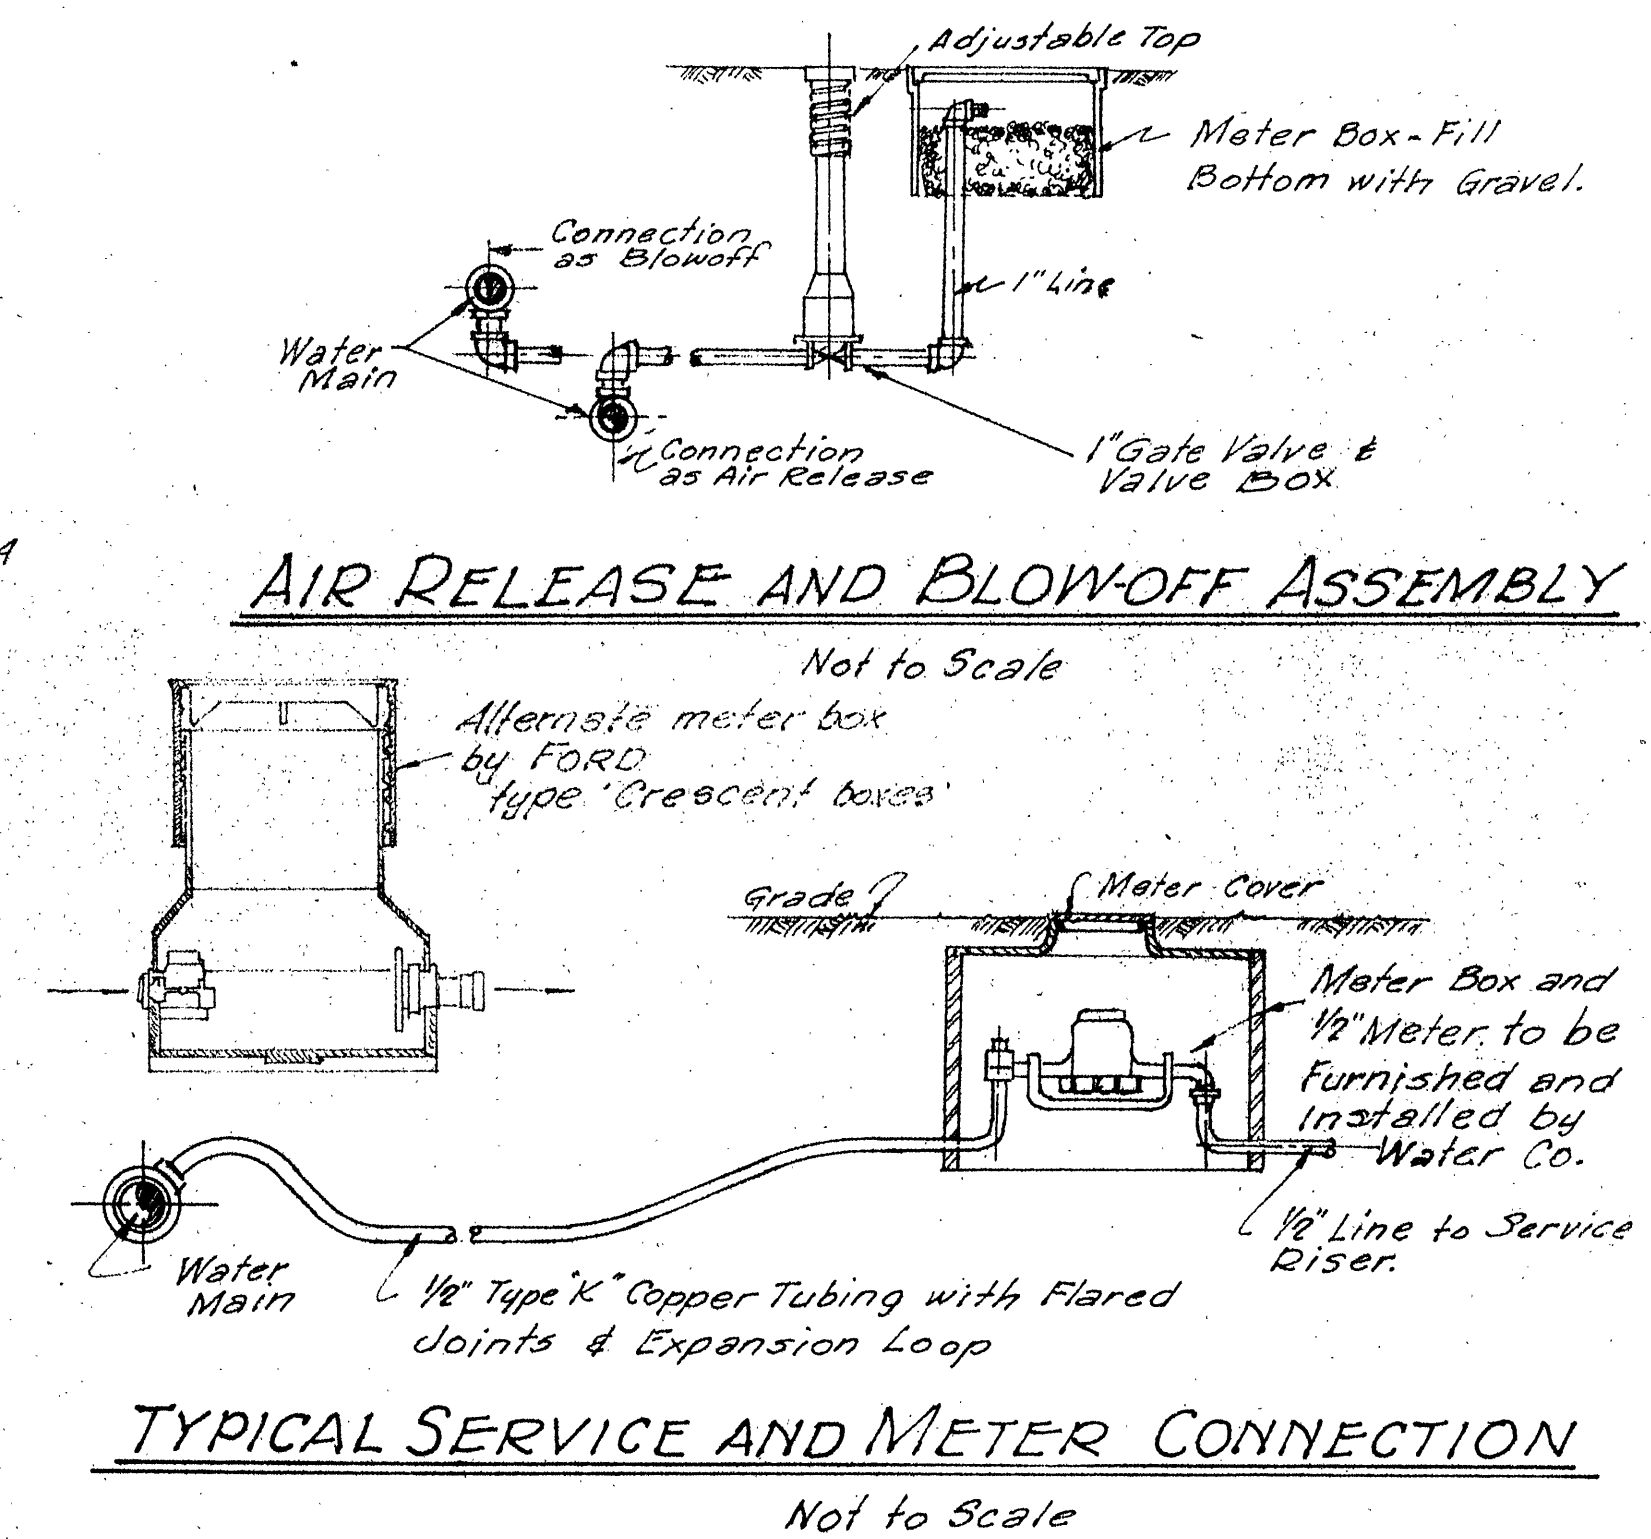
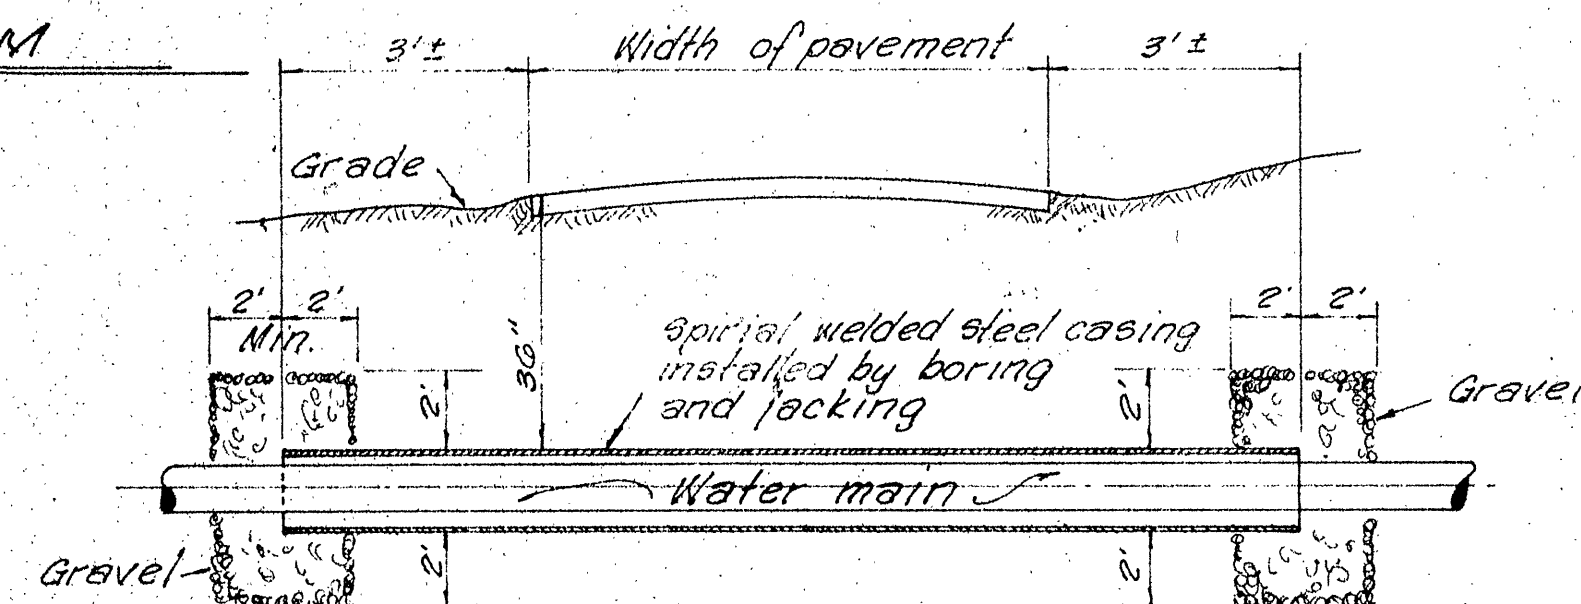
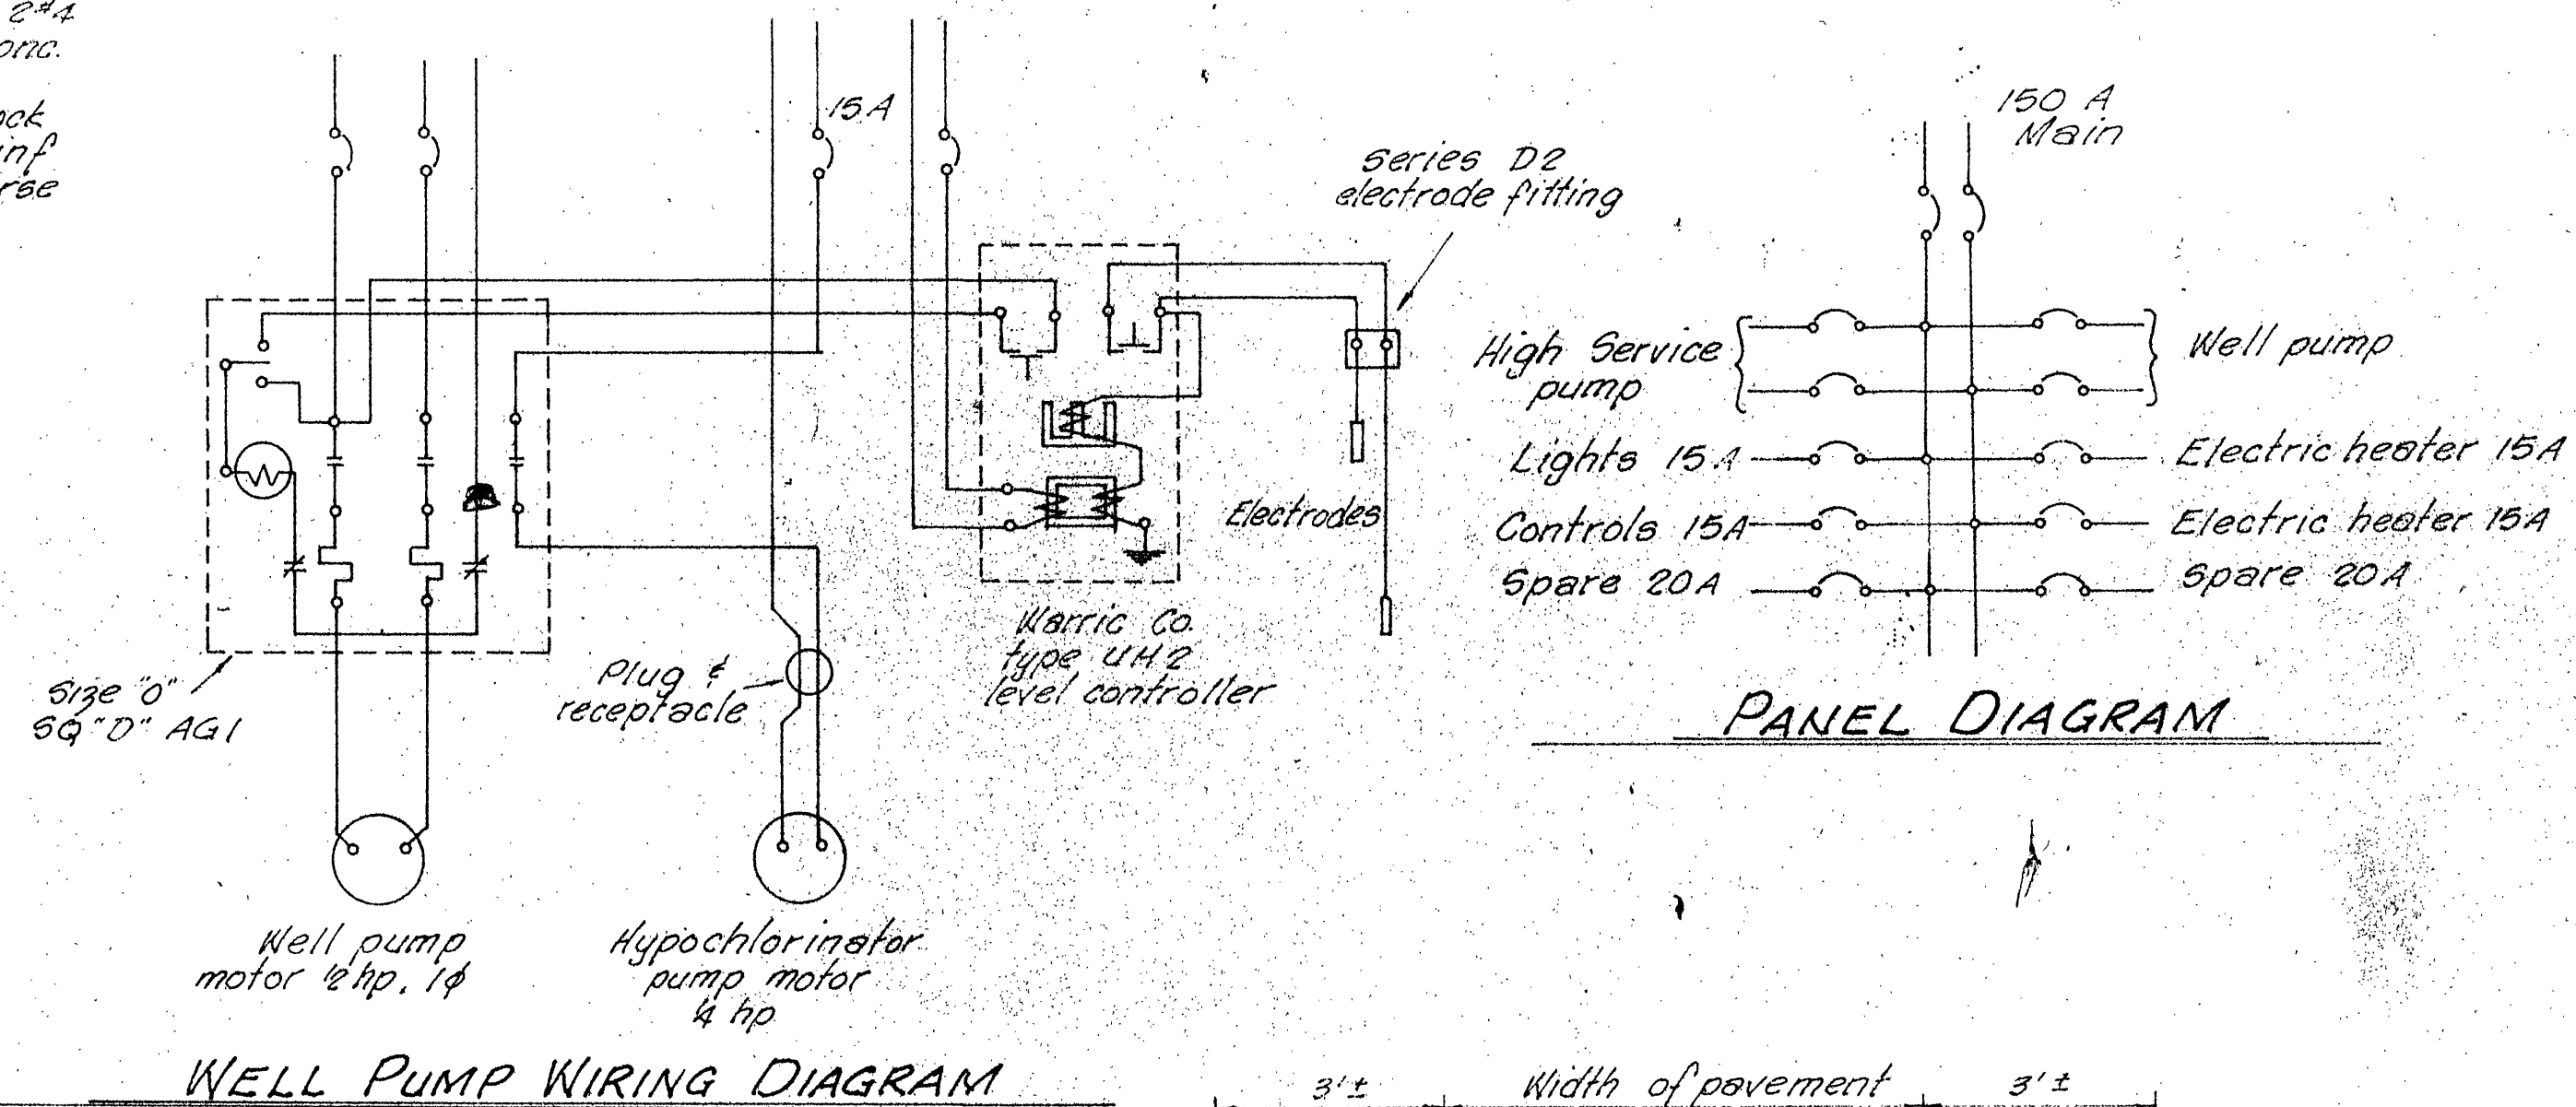
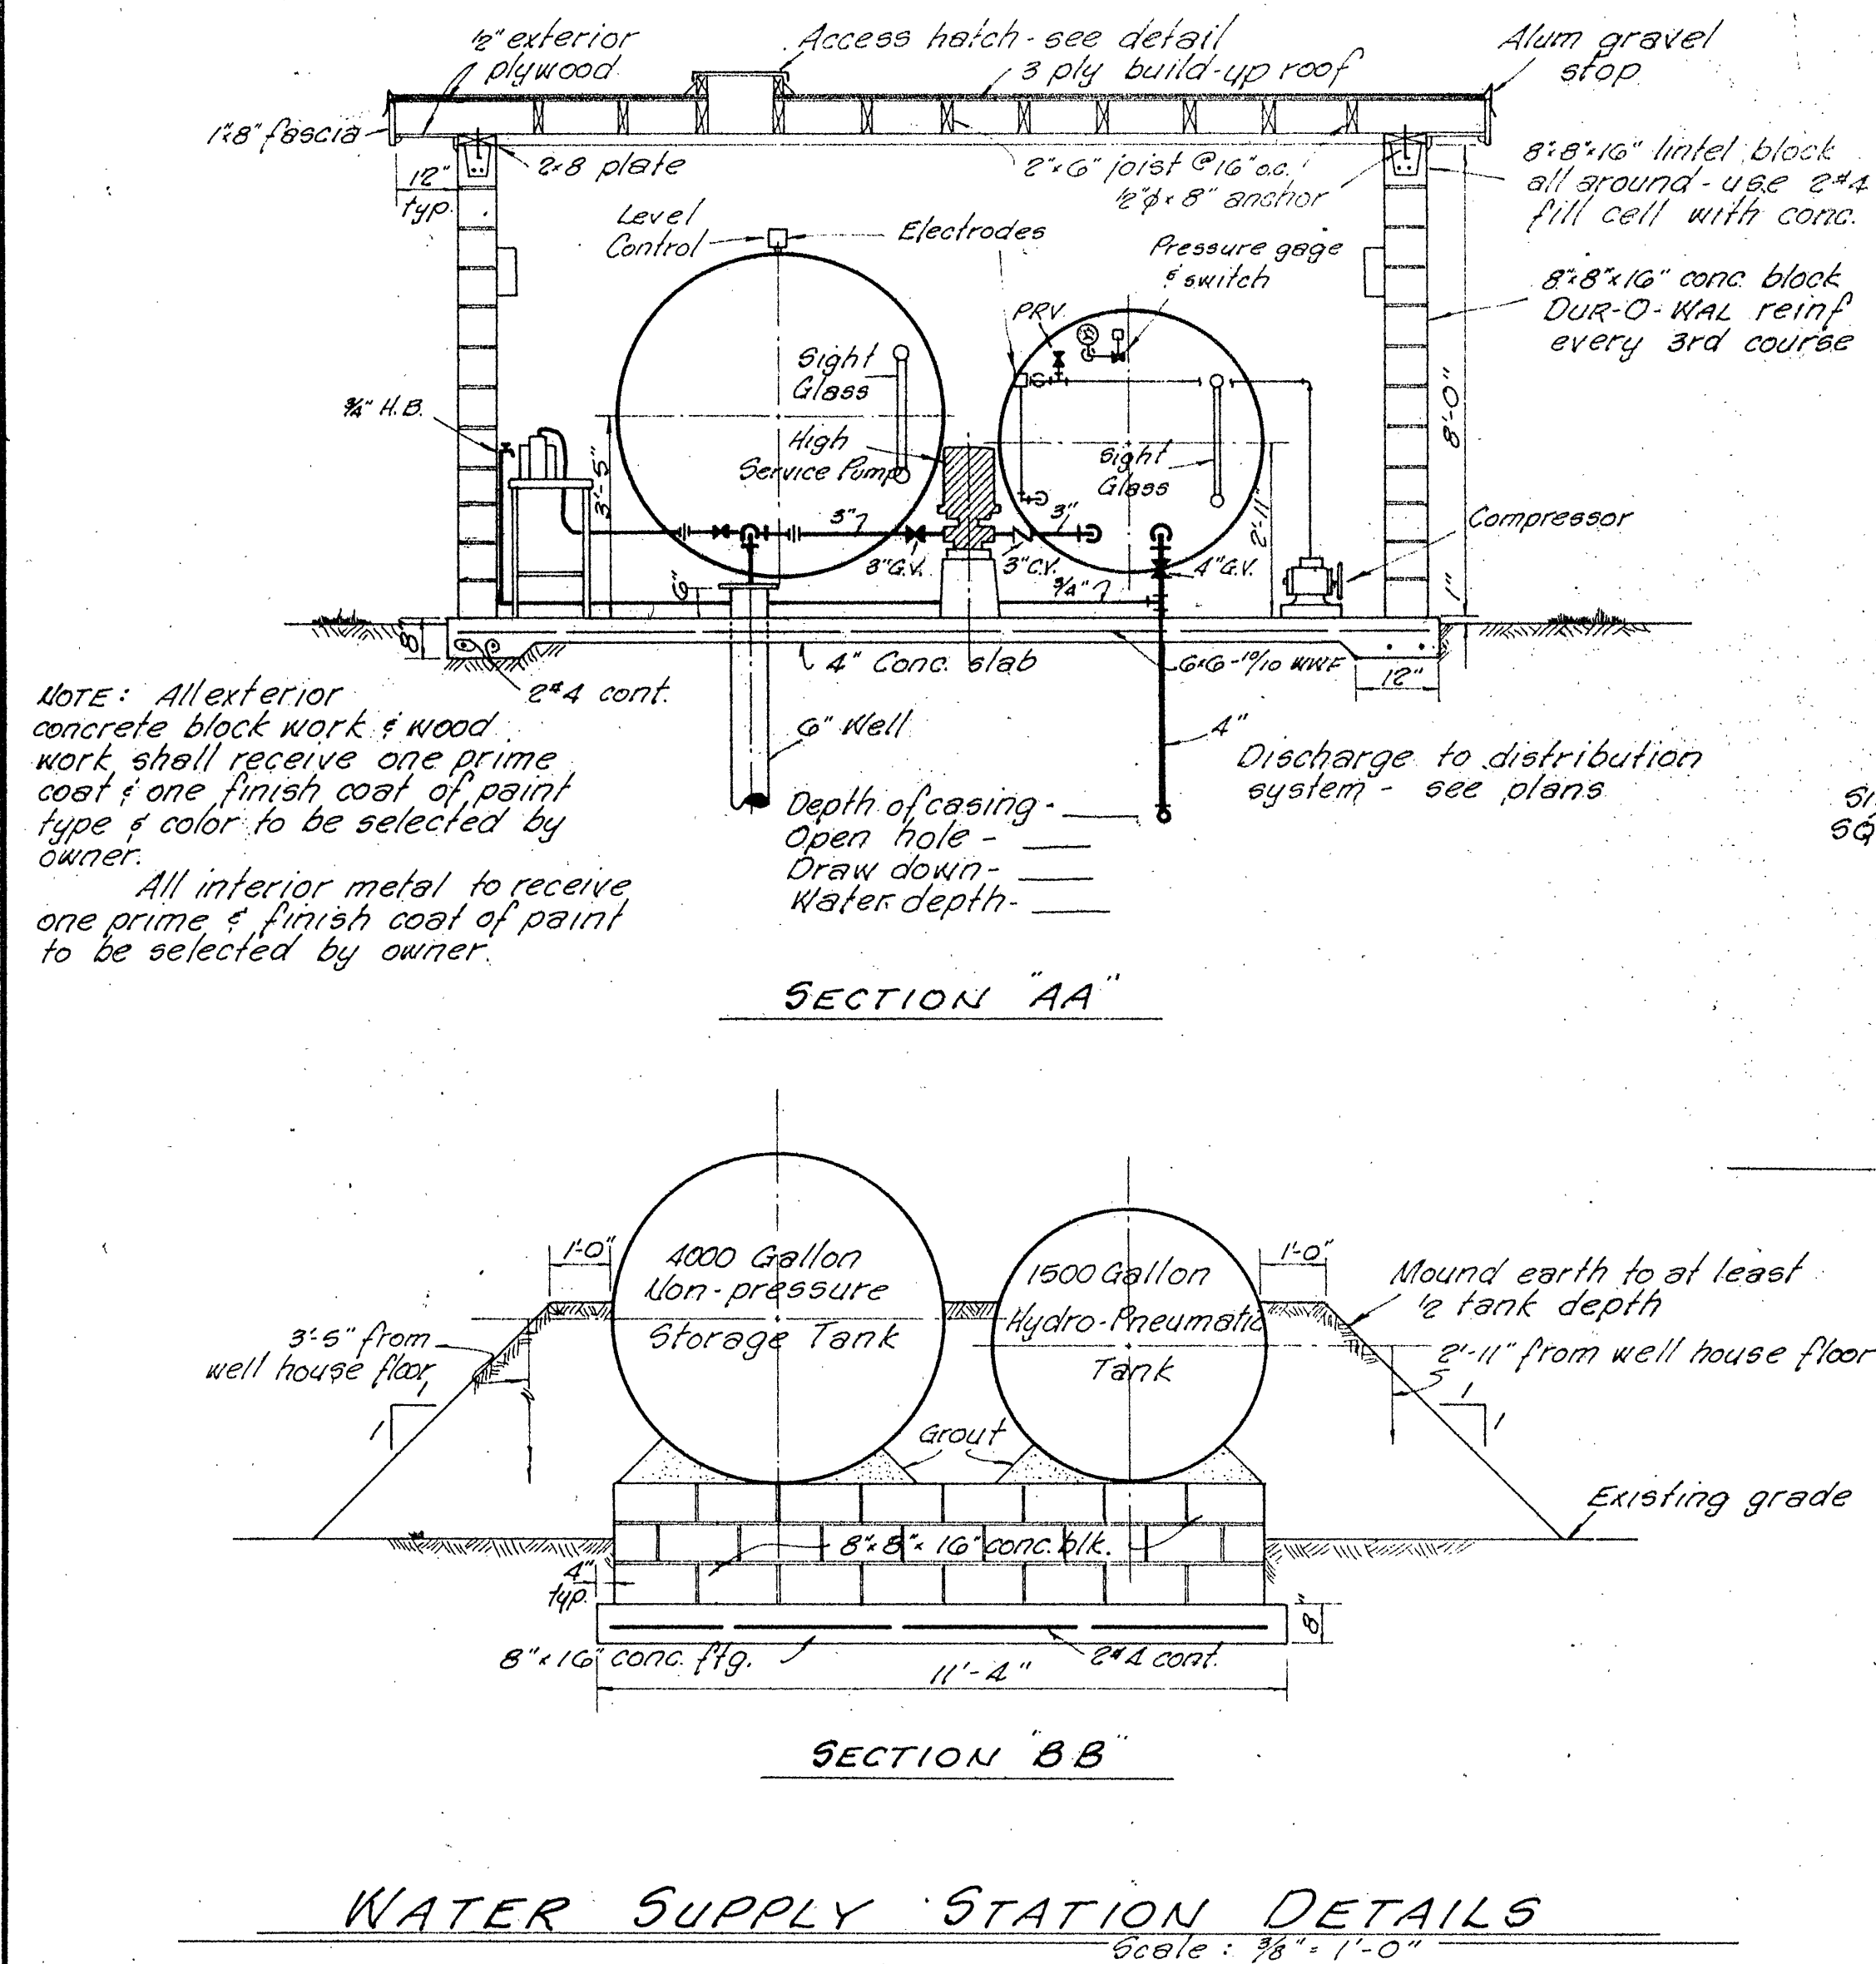
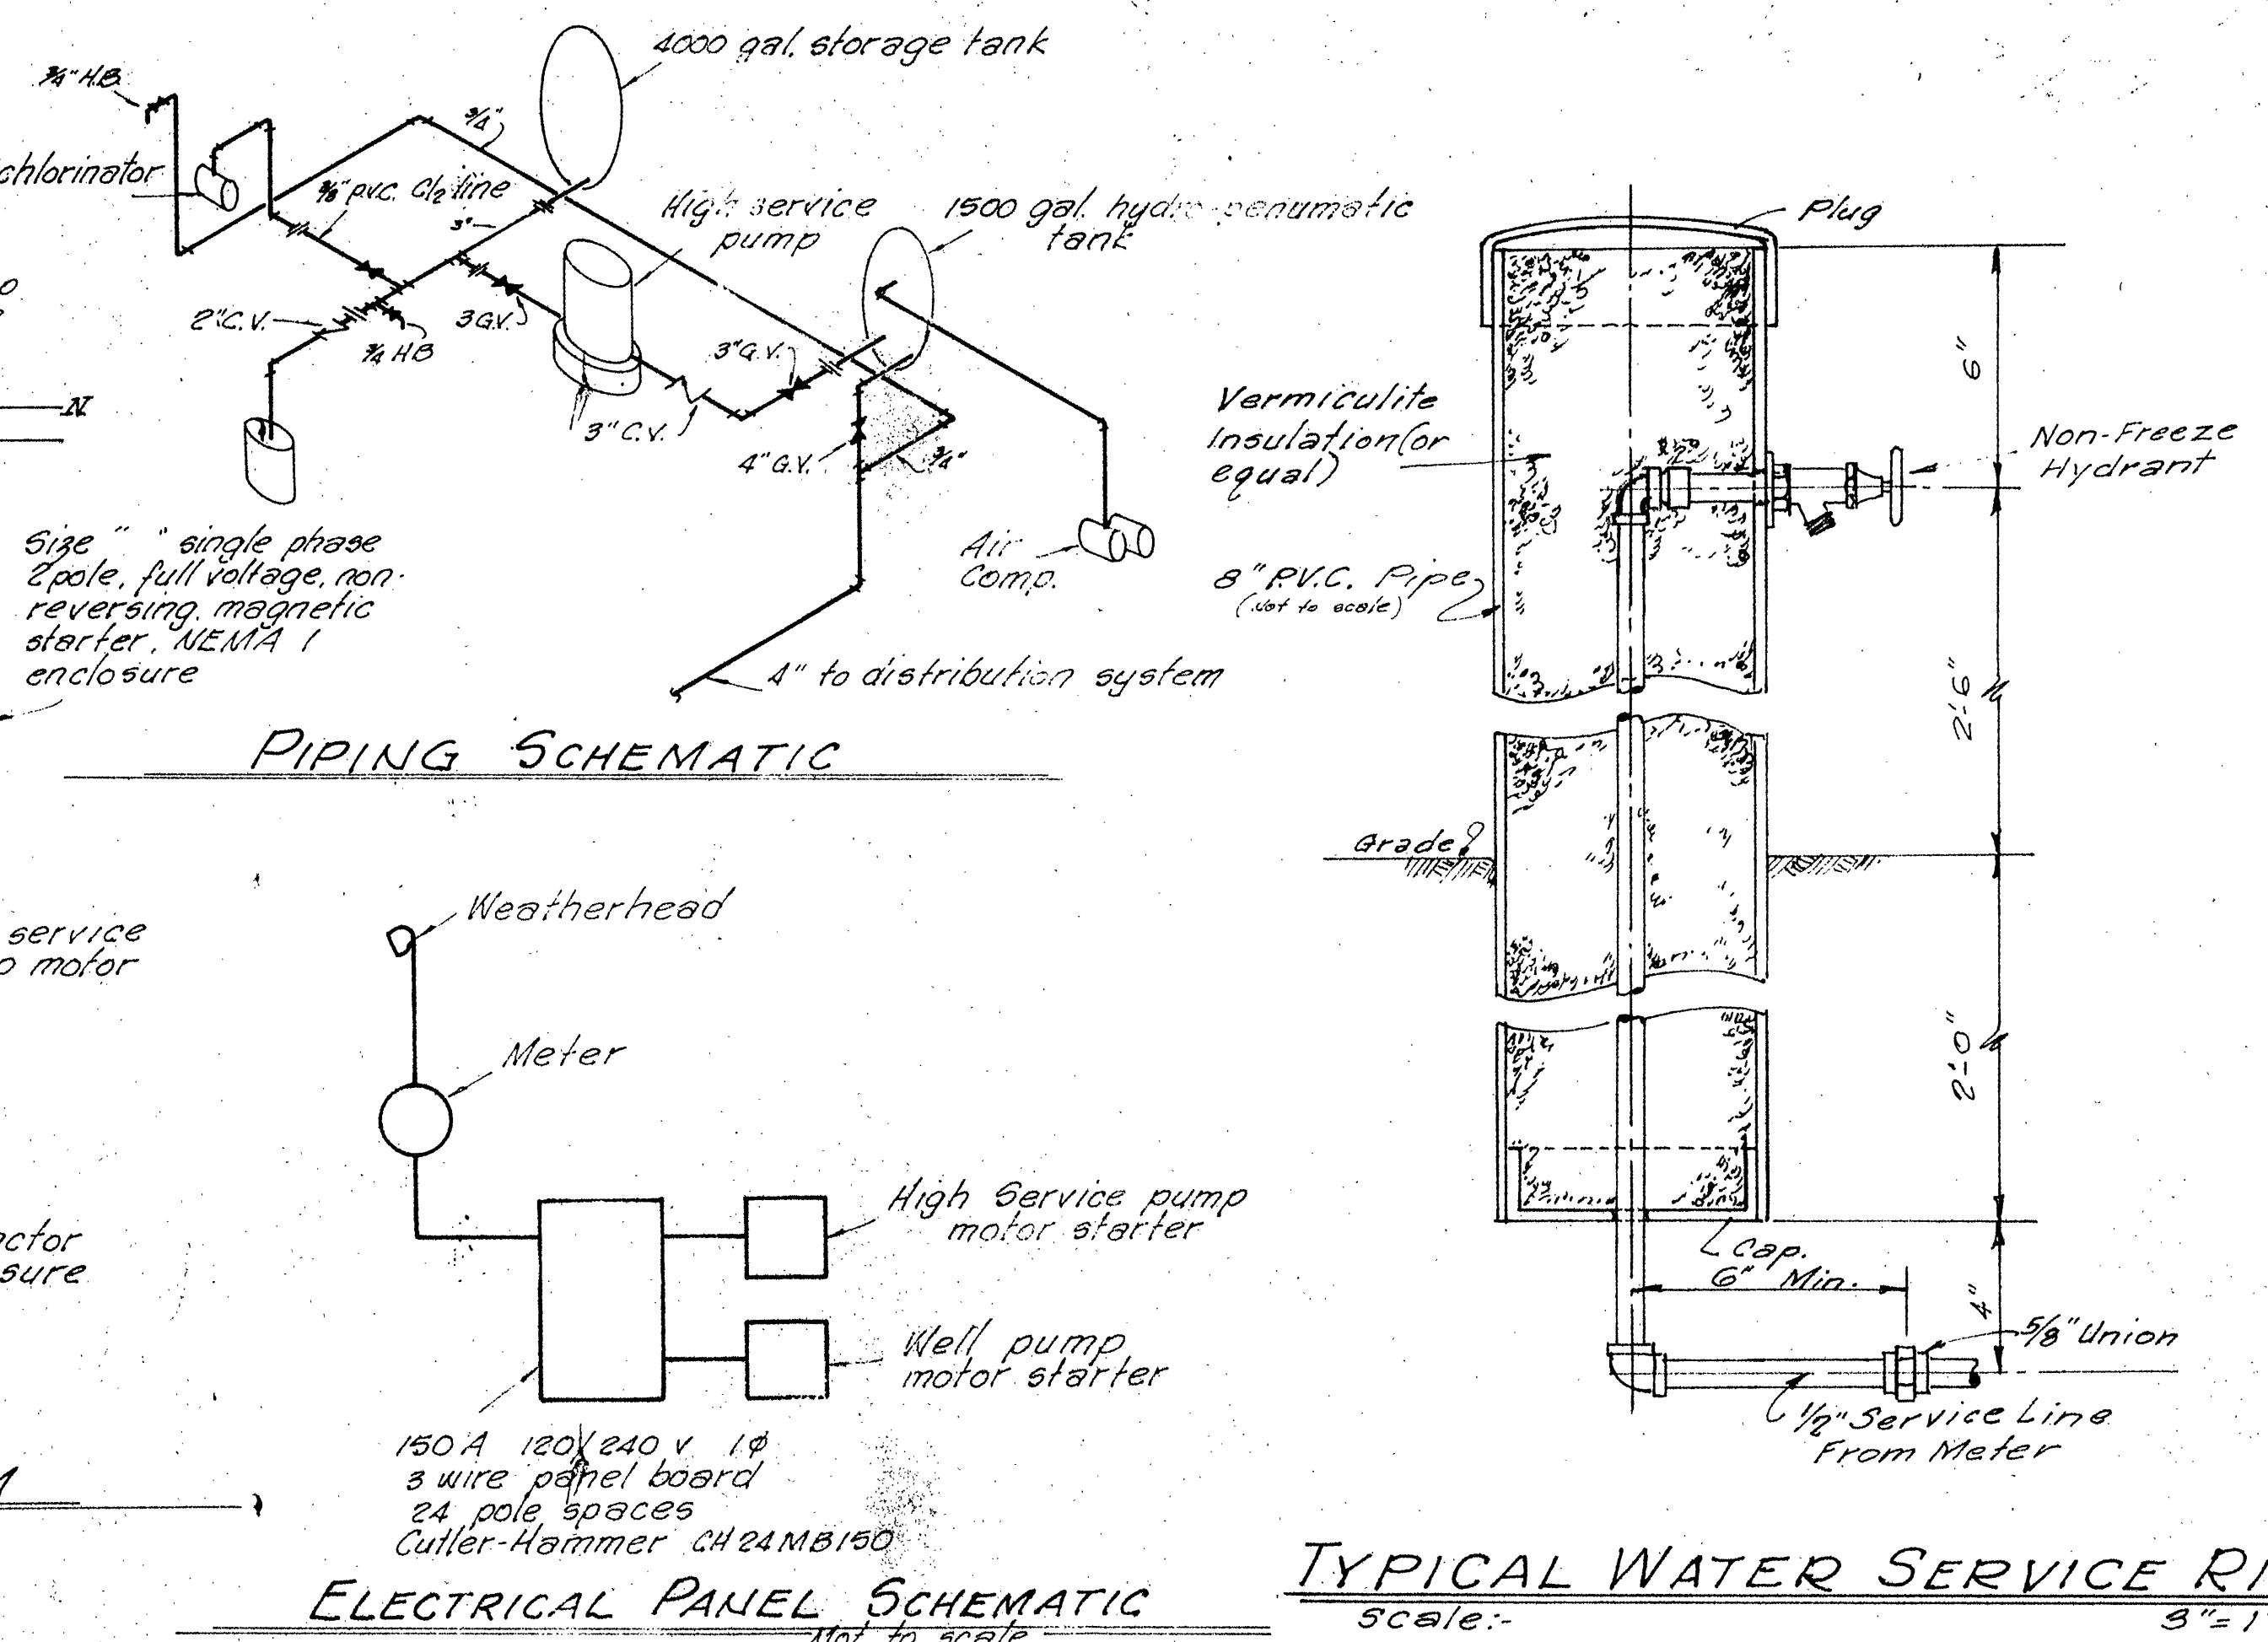
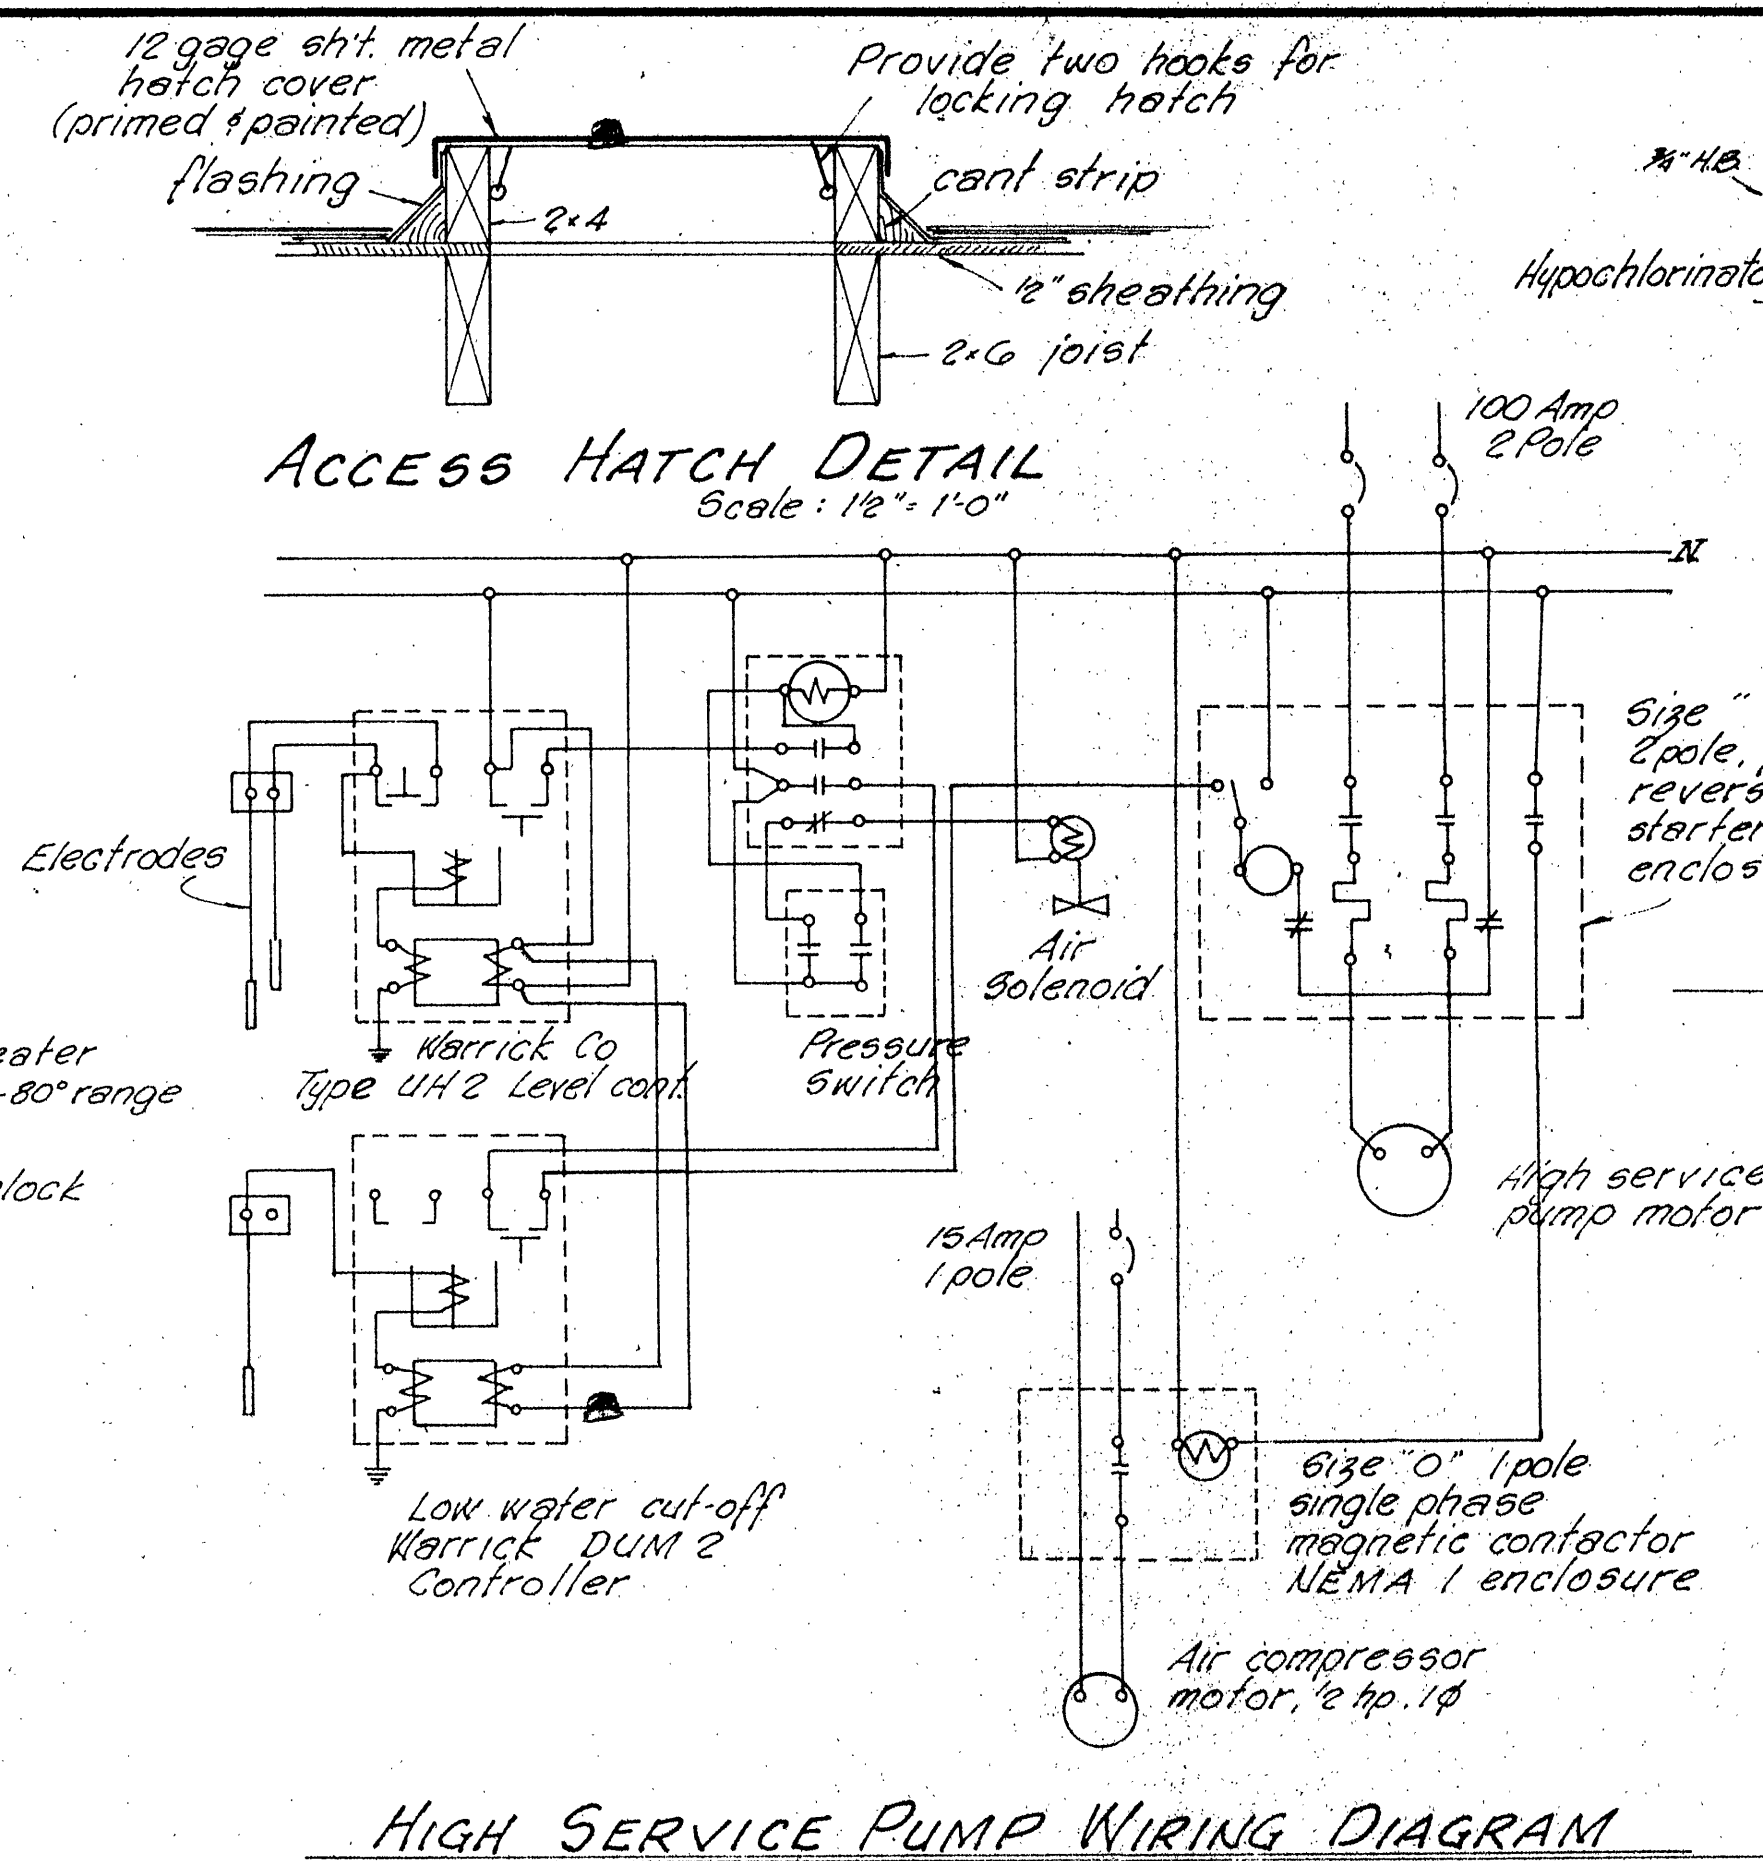


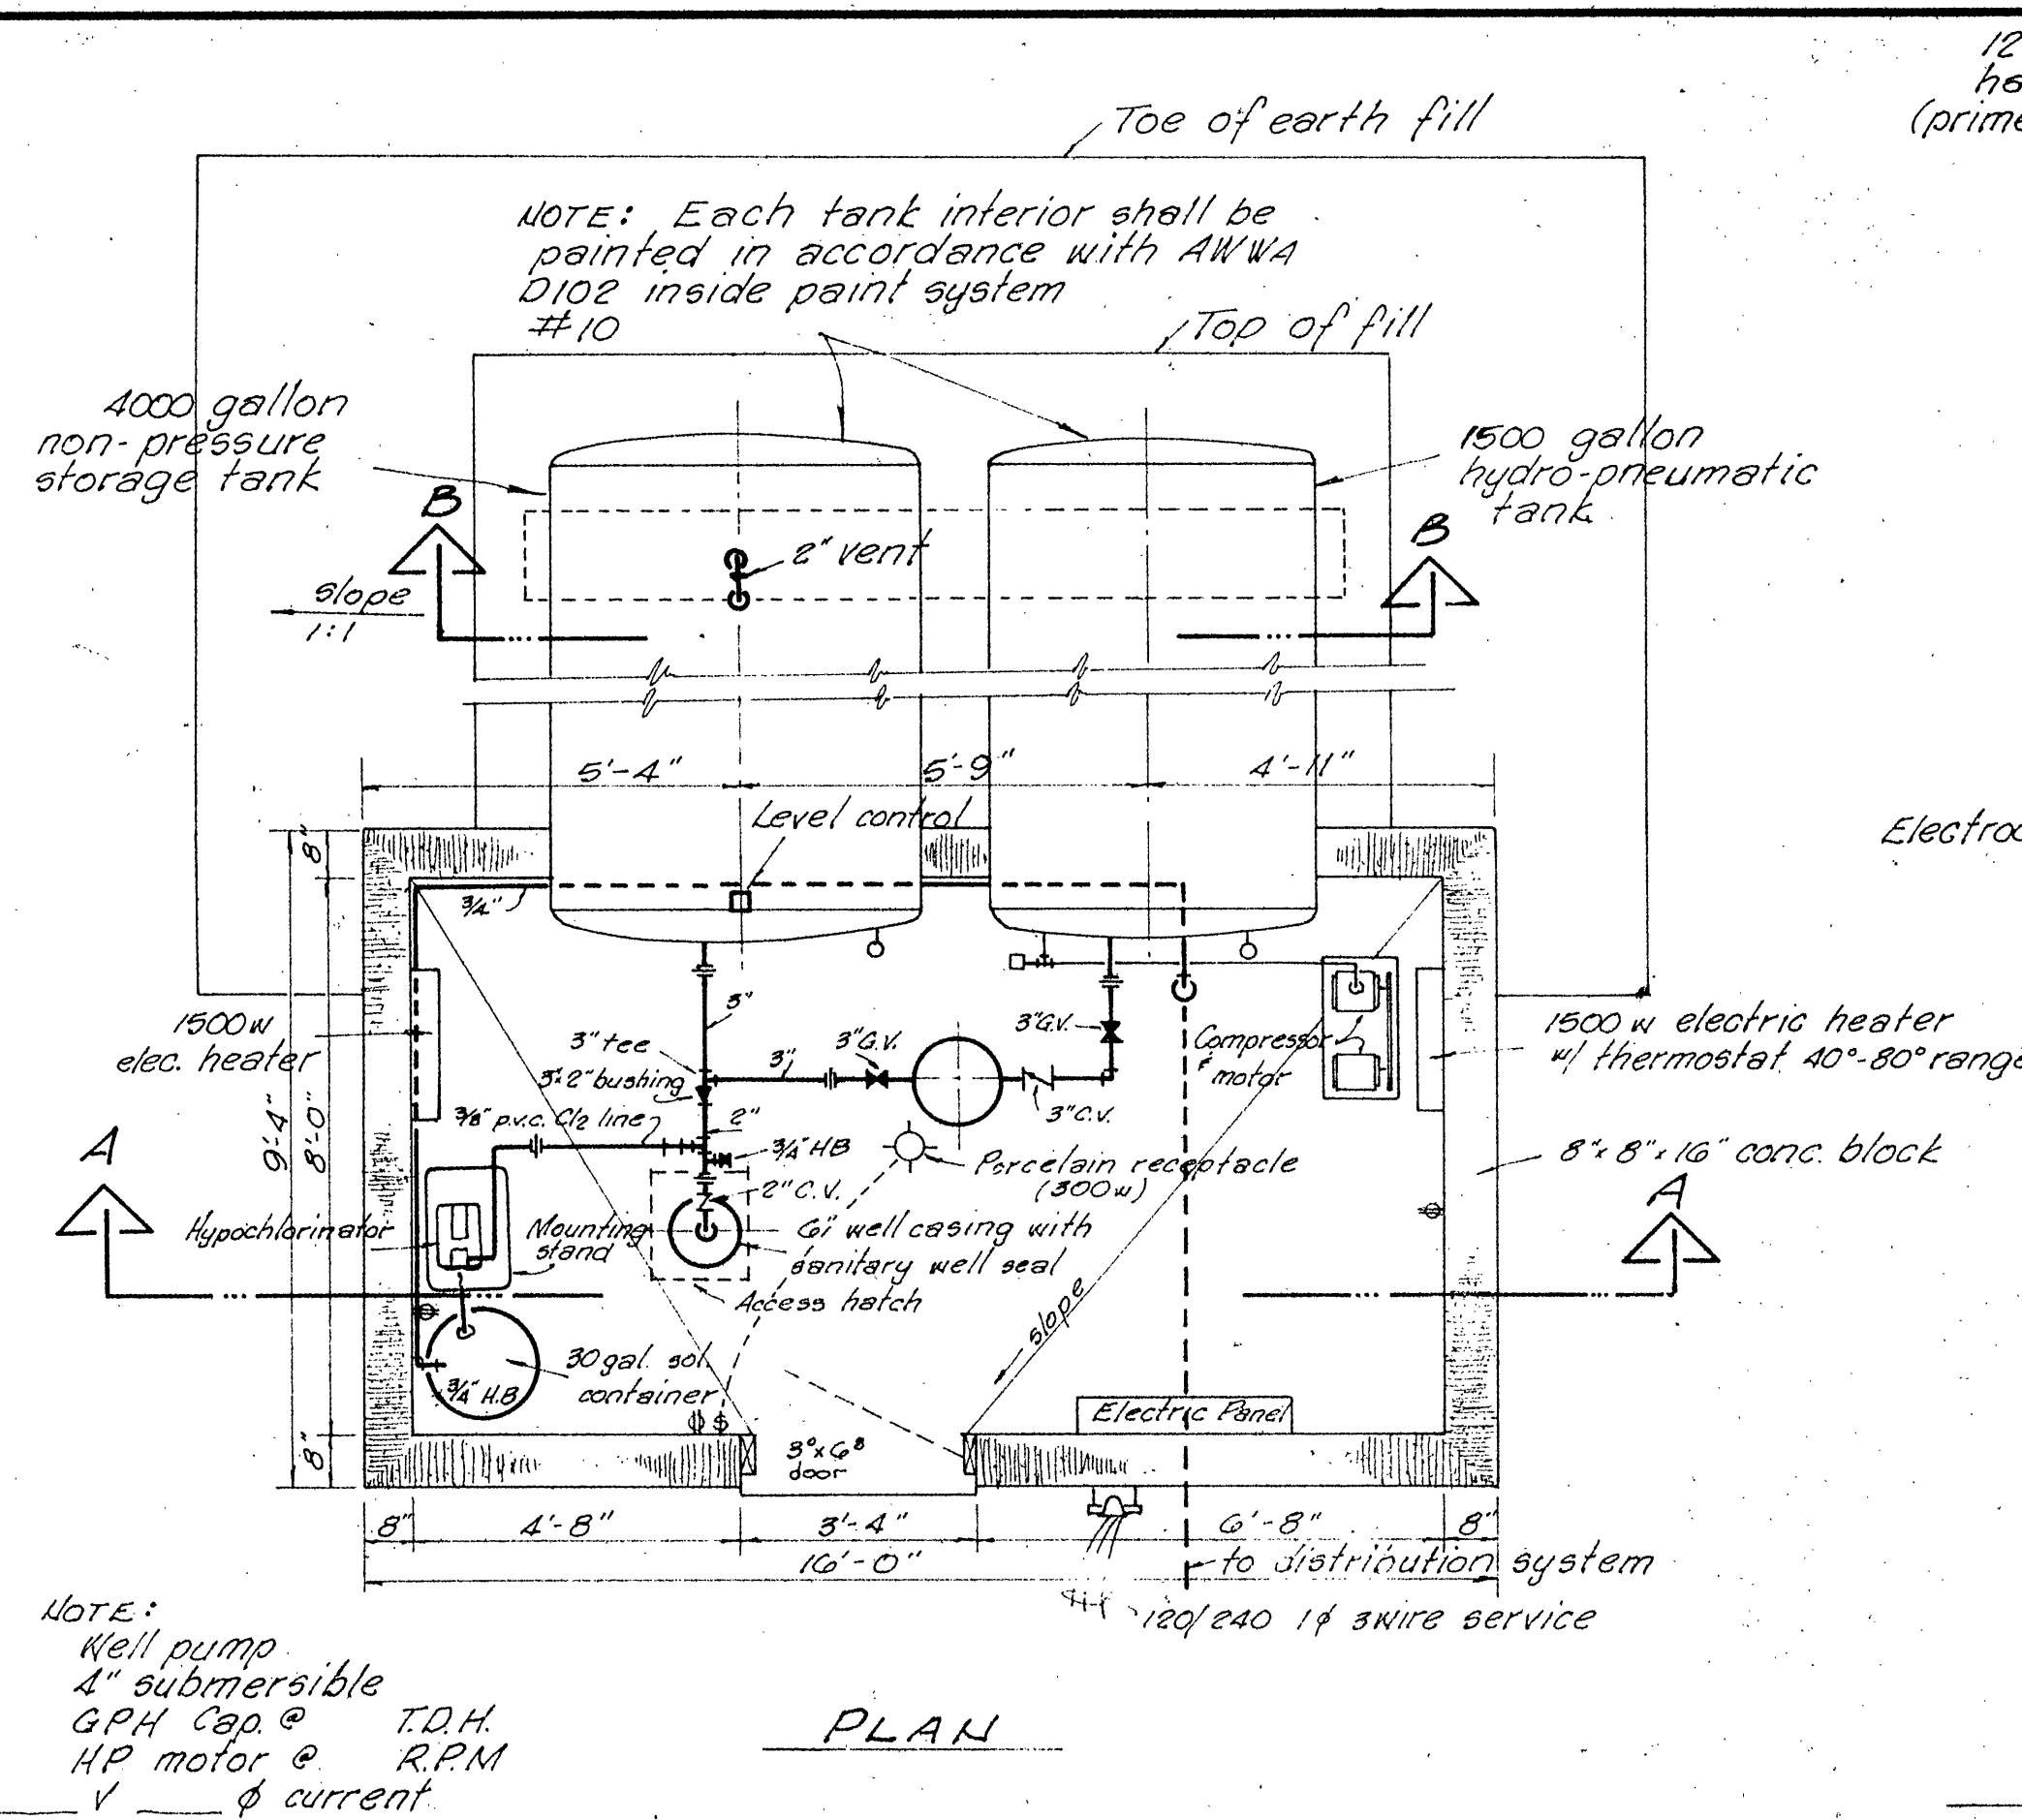

MARTIN, CLIFFORD & ASSOCIATES Engineers and Architects P.O. BOX 216, STAFFORD, VIRGINIA 22554		
DEMONSTRATION WATER PROJECT RURAL WATER SUPPLY SYSTEM for NEW HOPE WATER, INC. WATER SUPPLY STATION & STANDARD DETAILS ROANOKE COUNTY VIRGINIA		
DES. D.M.M.	JOB NO. 6923-13	SHEET NO. 6
DRWN. J.T.	DATE AUG. 1971	OF 6 SHEETS
APP. D.M.M.	SCALE As noted	