




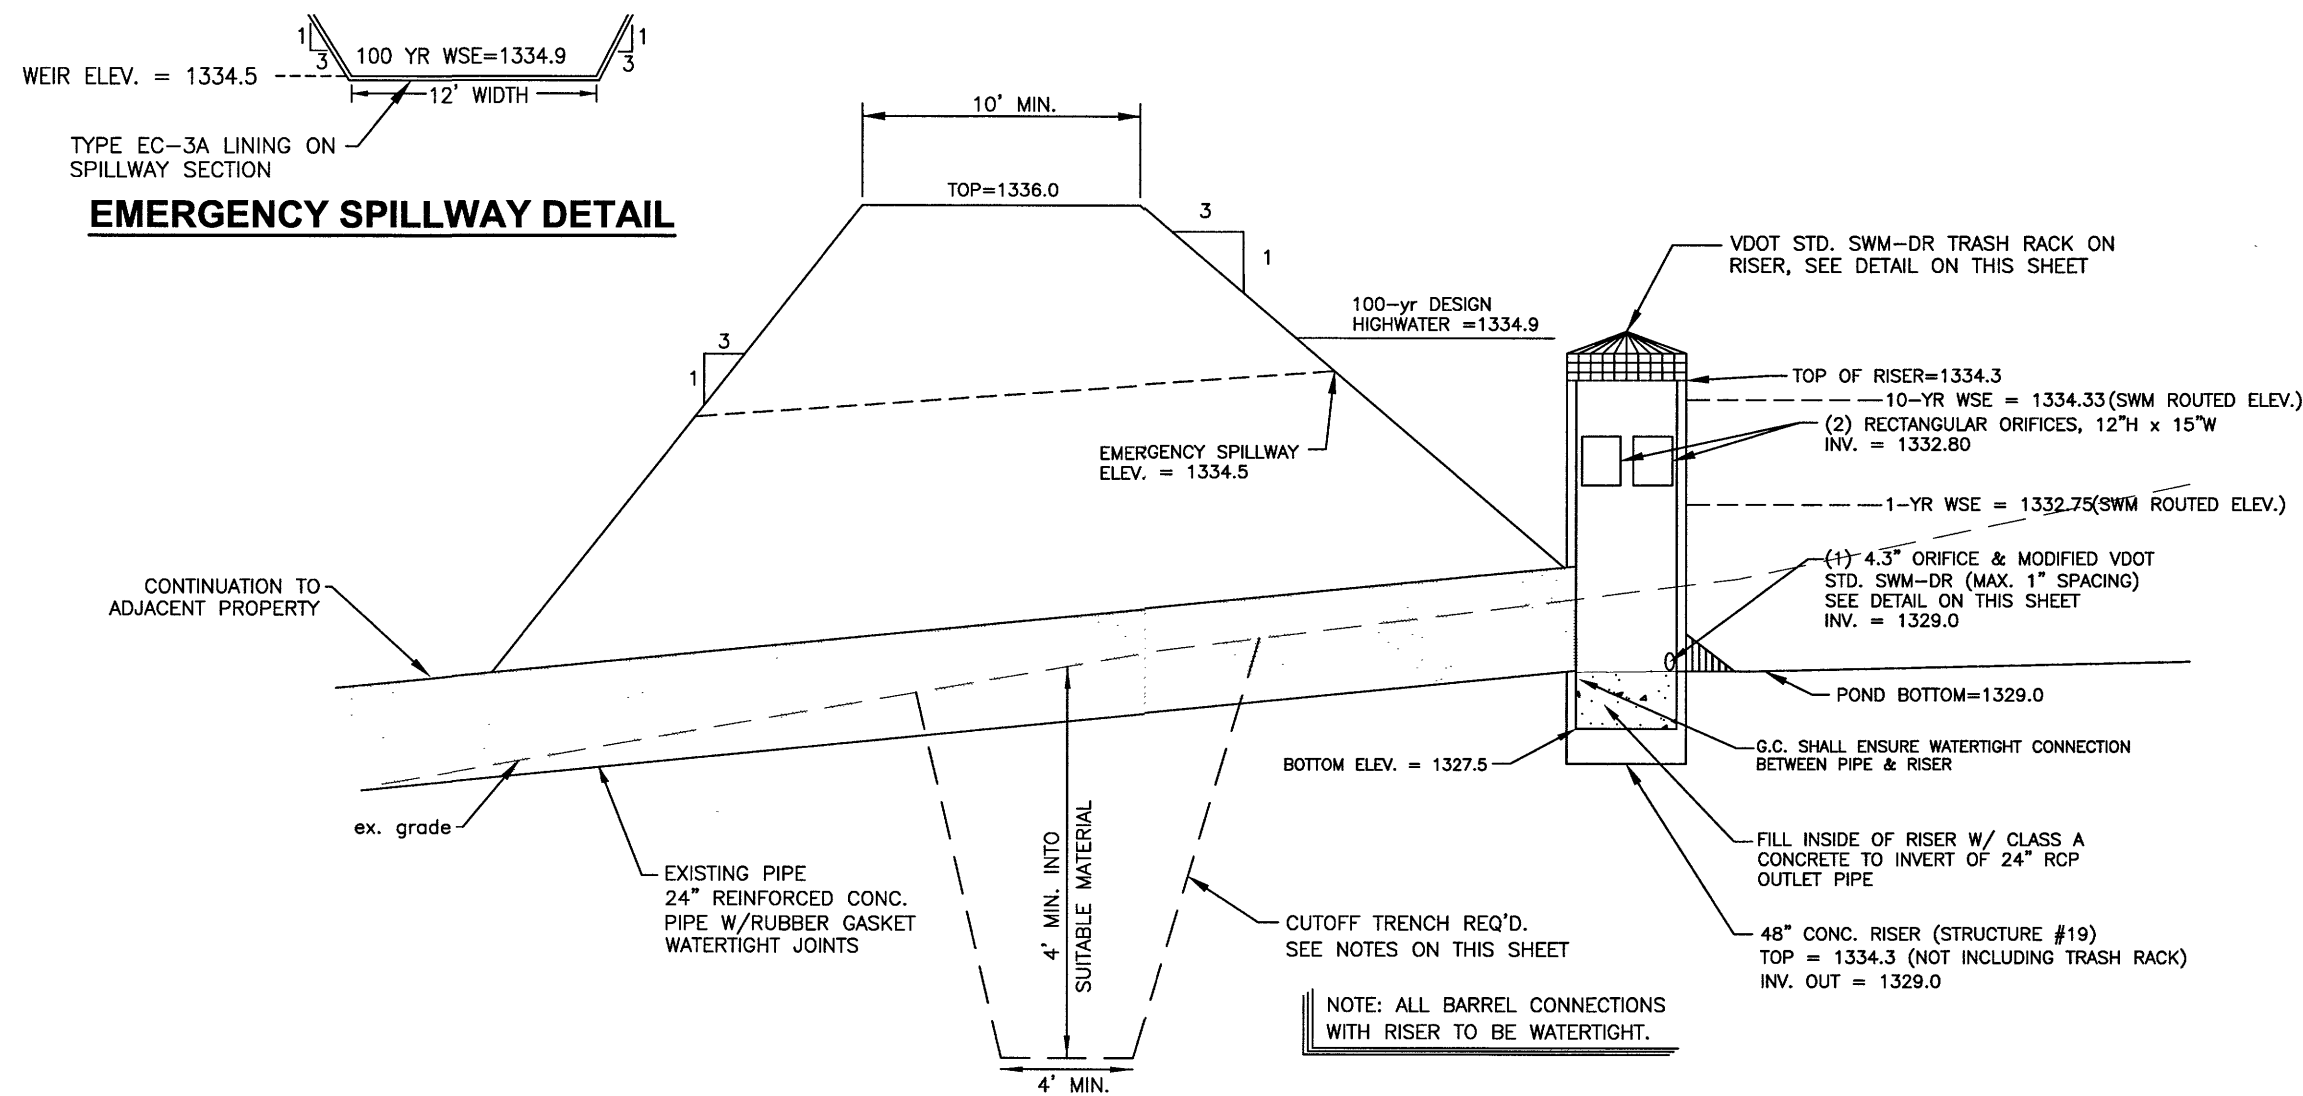


SWM FACILITY
NTS

CUTOFF TRENCH NOTE:
SEE EARTH FILL SECTION OF SITE PREPARATION
NOTES FOR CUTOFF TRENCH, FILL MATERIAL,
AND COMPACTION.

SIDE SLOPES SHALL BE NO GREATER THAN 1:1
SLOPE.

REQUIREMENTS, CUTOFF TRENCH SHALL BE
CONSTRUCTED IN CONFORMANCE WITH THE
VSMH (BLUE BOOK).

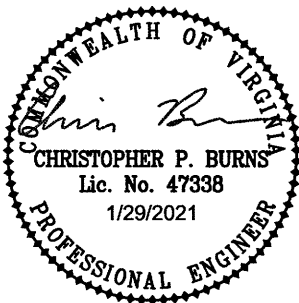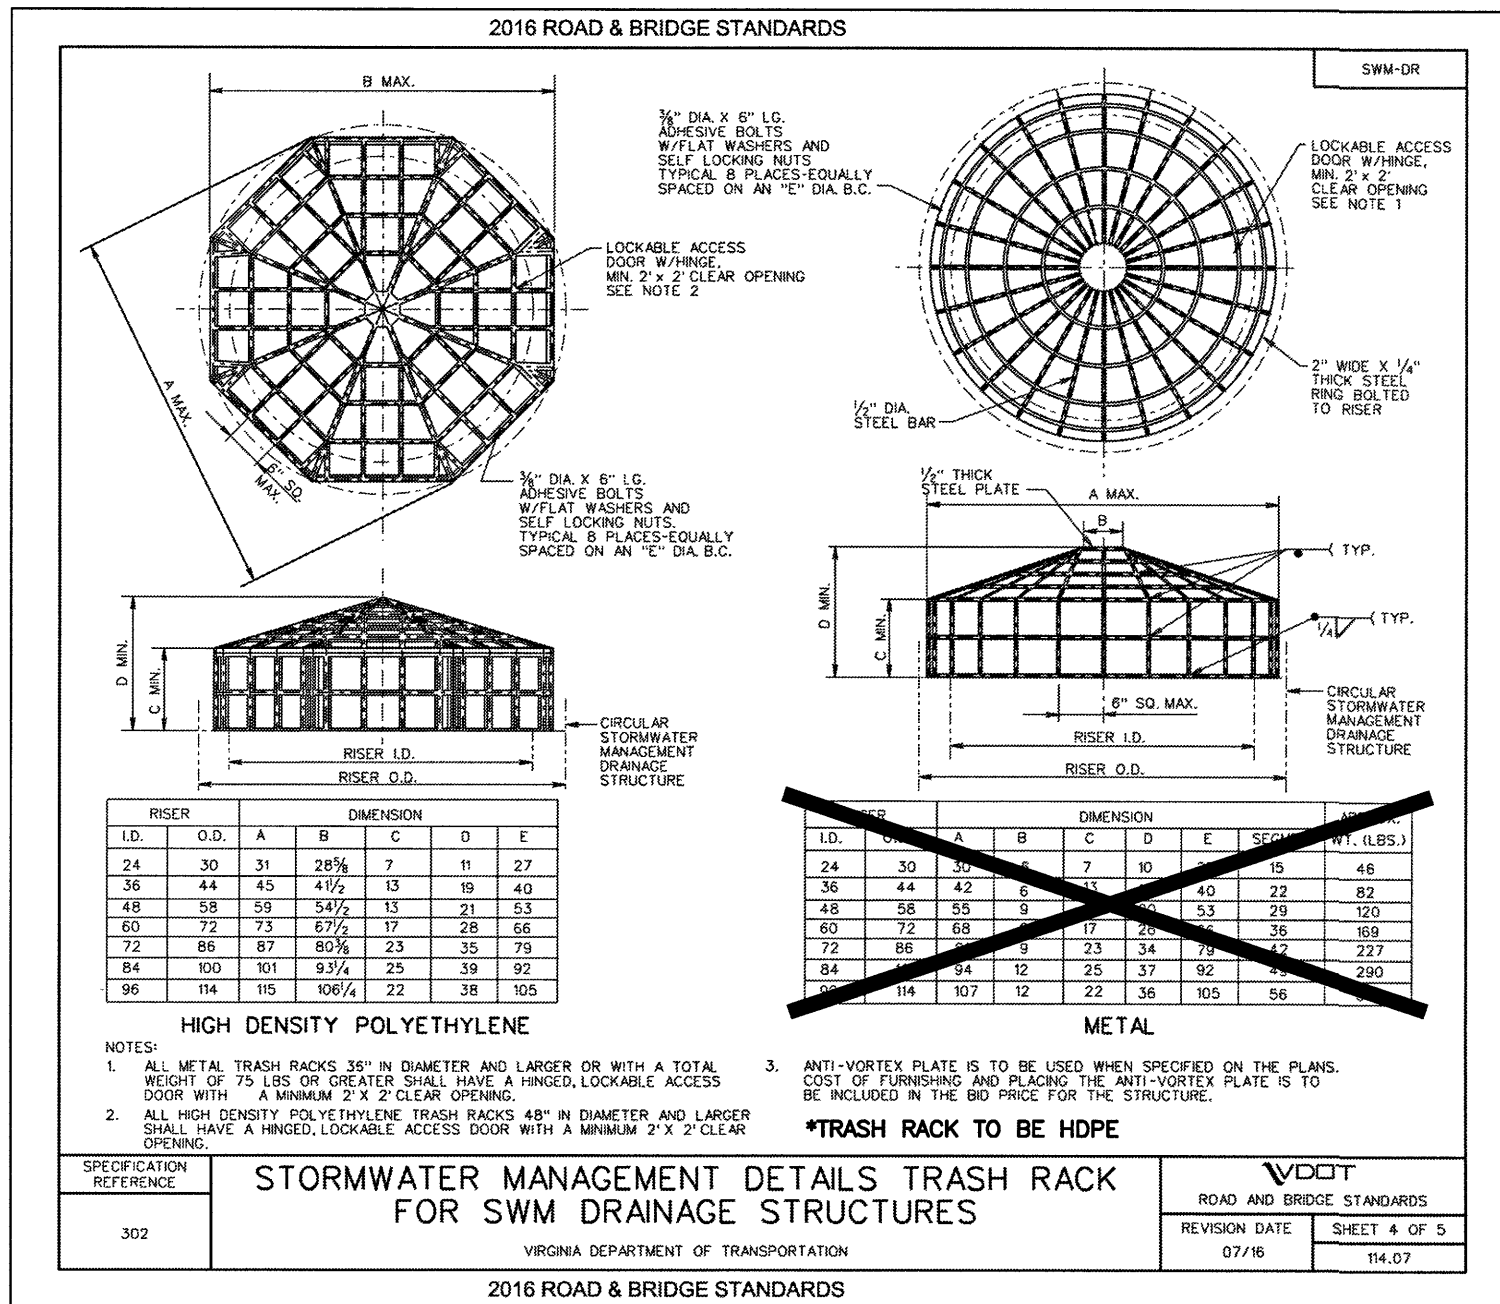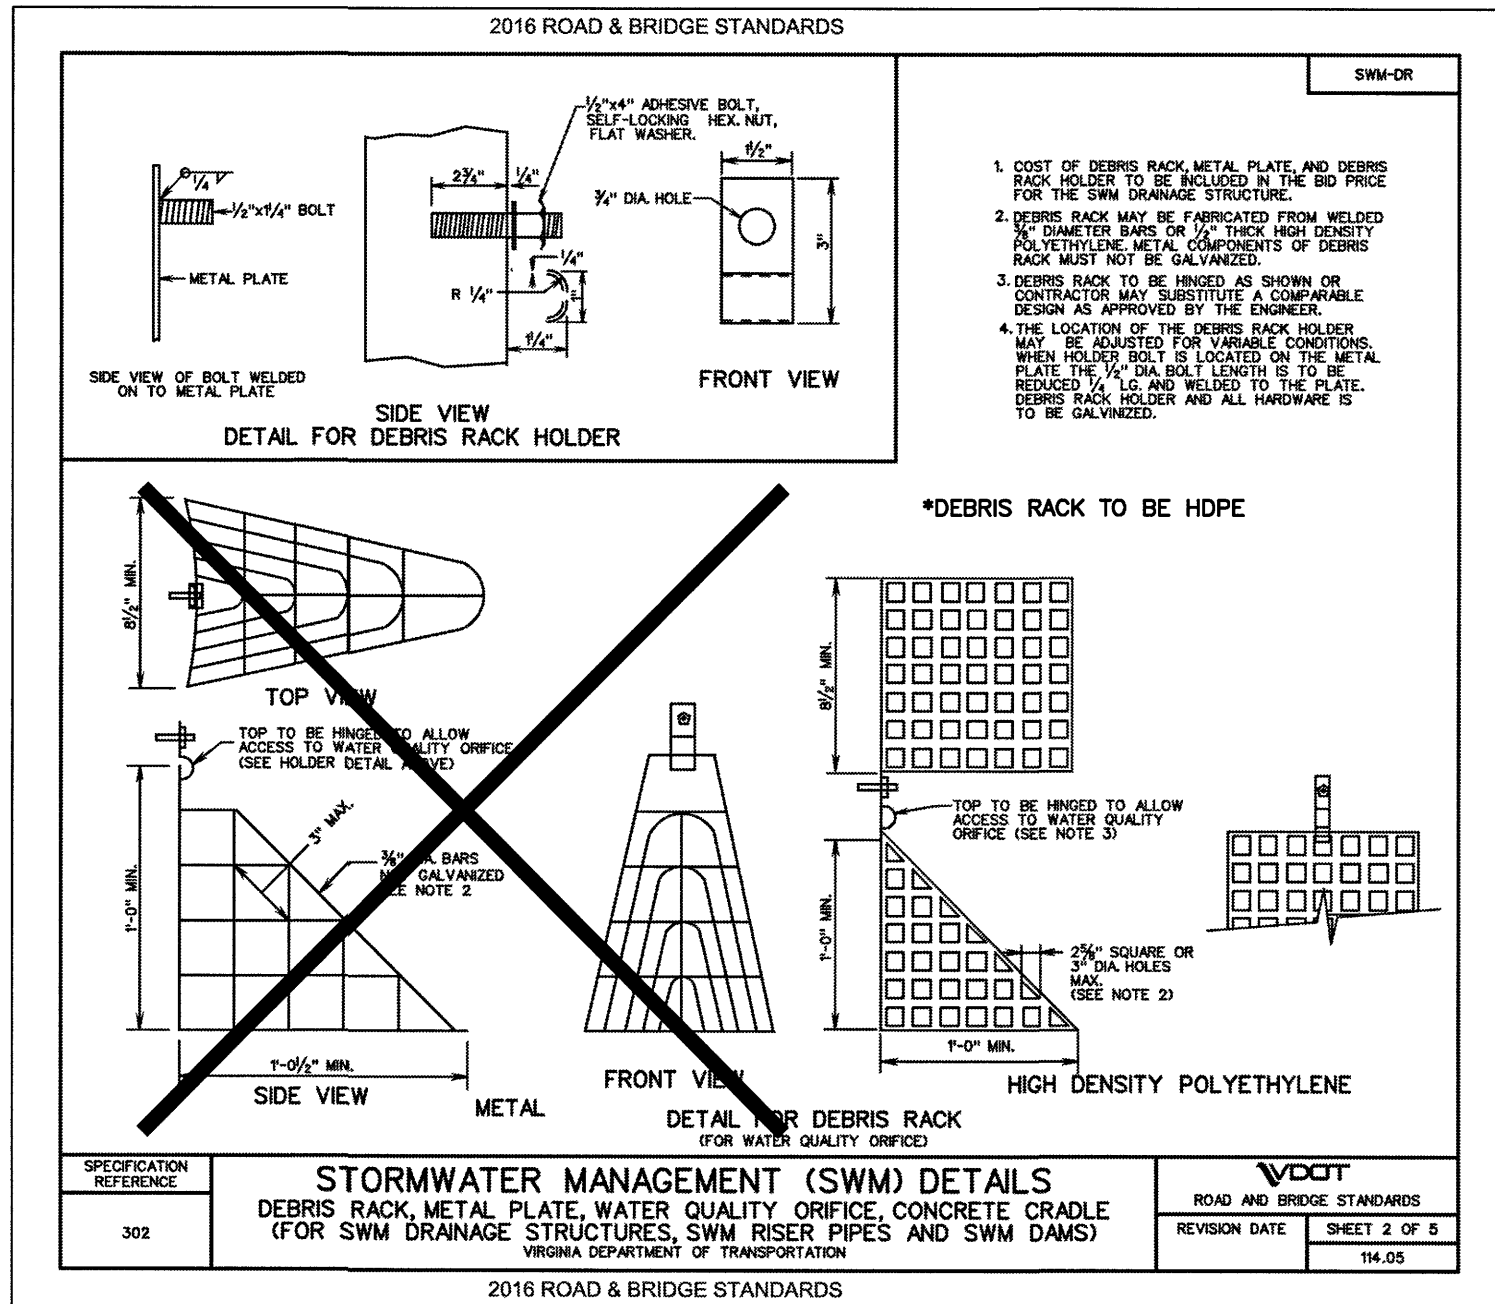

NEW HOPE CHRISTIAN CHURCH

4229 WELCOME VALLEY RD SE

SWM DETAILS

CITY OF ROANOKE, VIRGINIA

DRAWN BY KAM
DESIGNED BY BTC
CHECKED BY BTC
DATE 11/17/2020
SCALE N/A
REVISIONS
1/6/2021
1/29/2021