

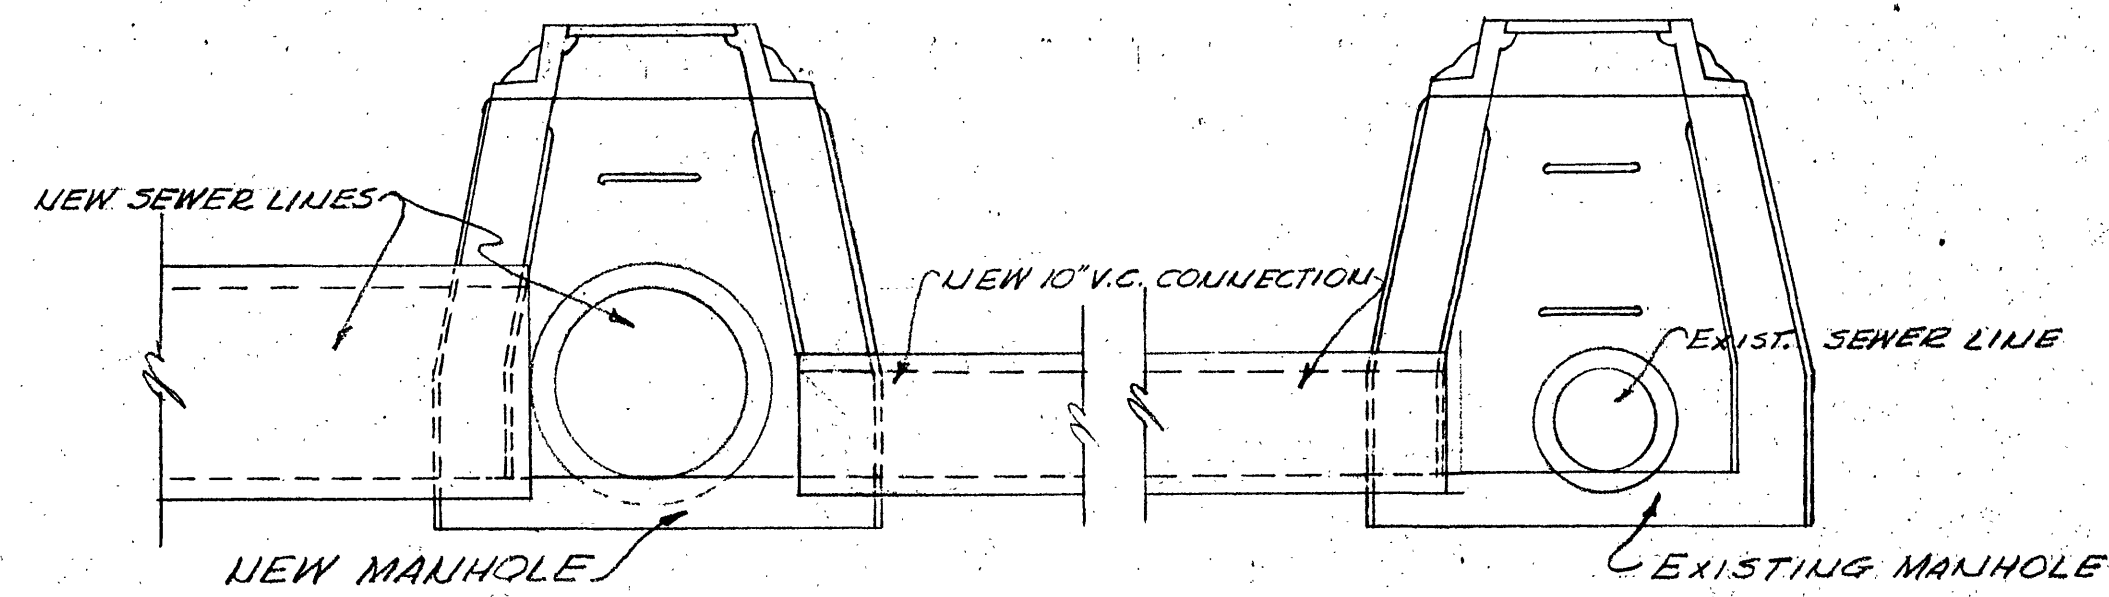


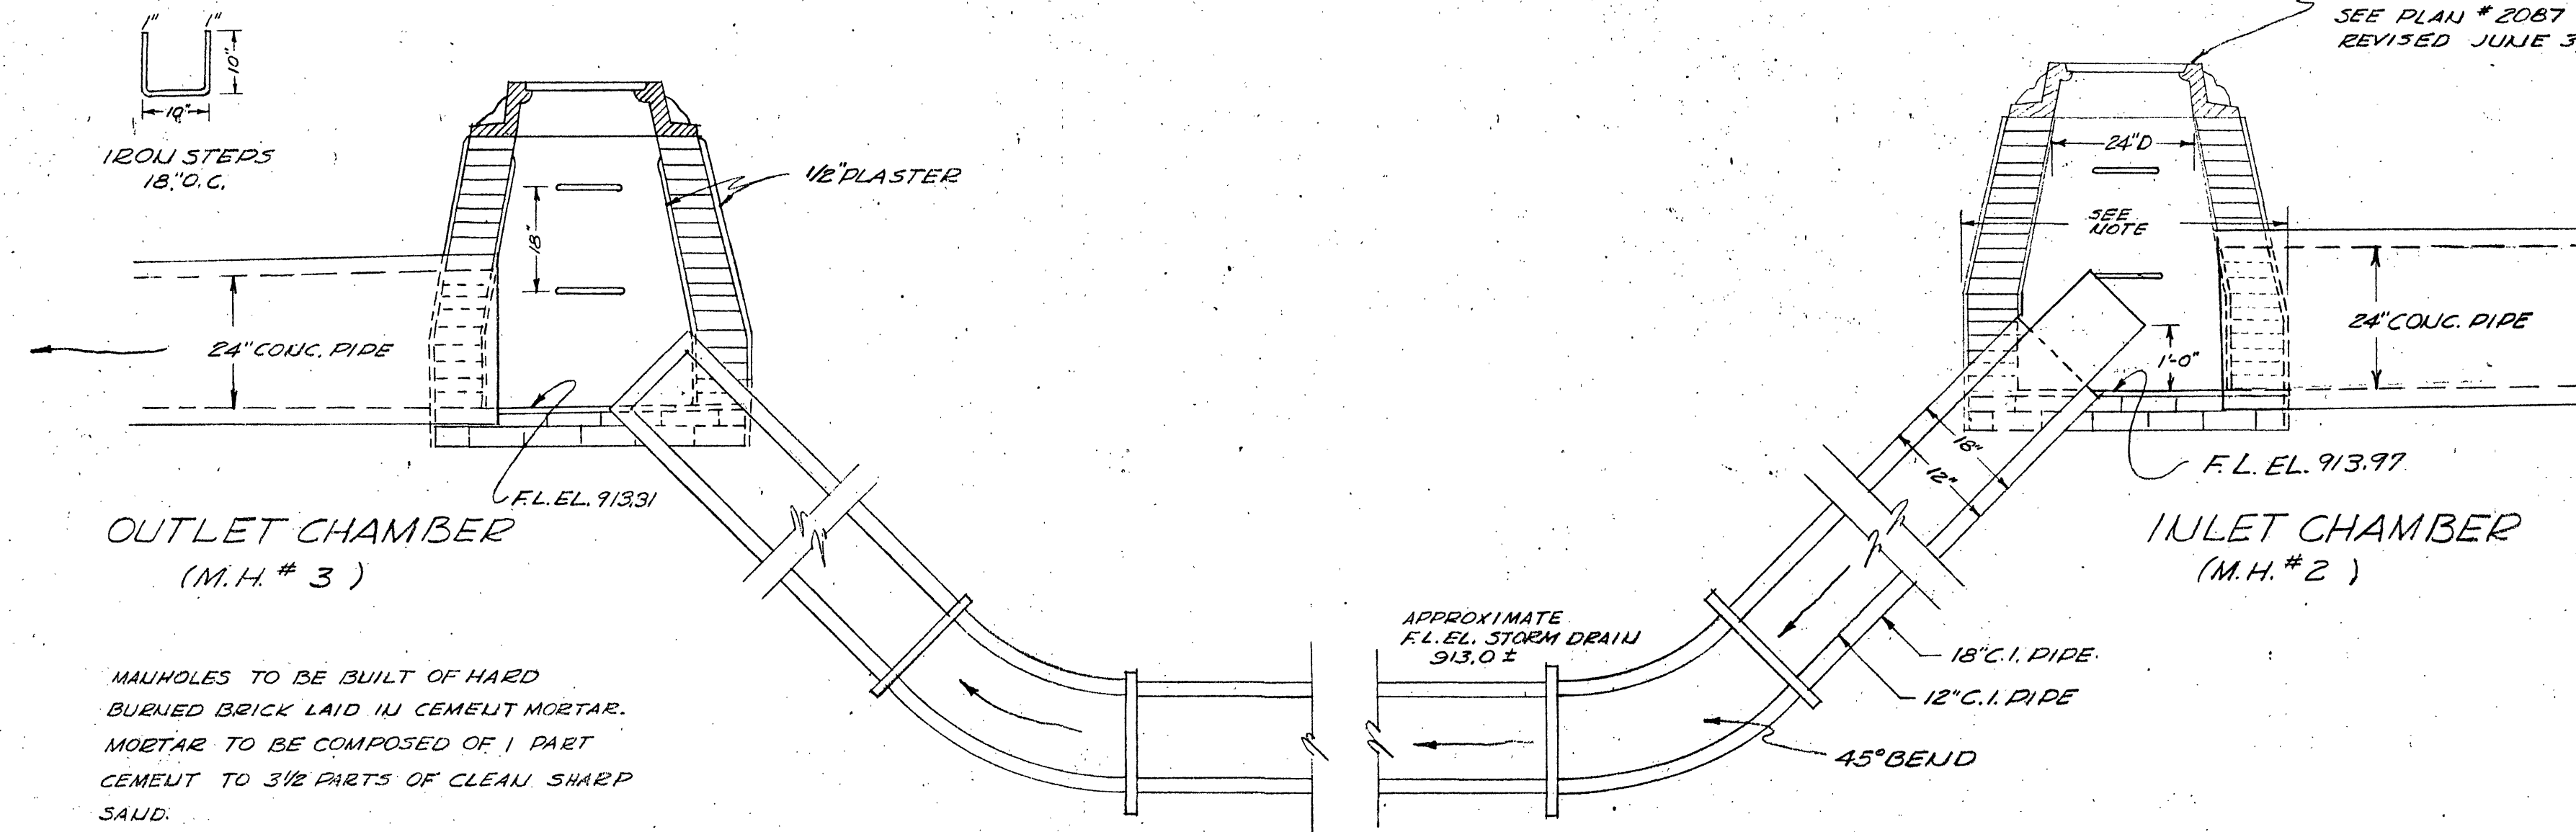

DETAIL OF MANHOLE AT
CONNECTION
MANHOLES NO. 7 & 8

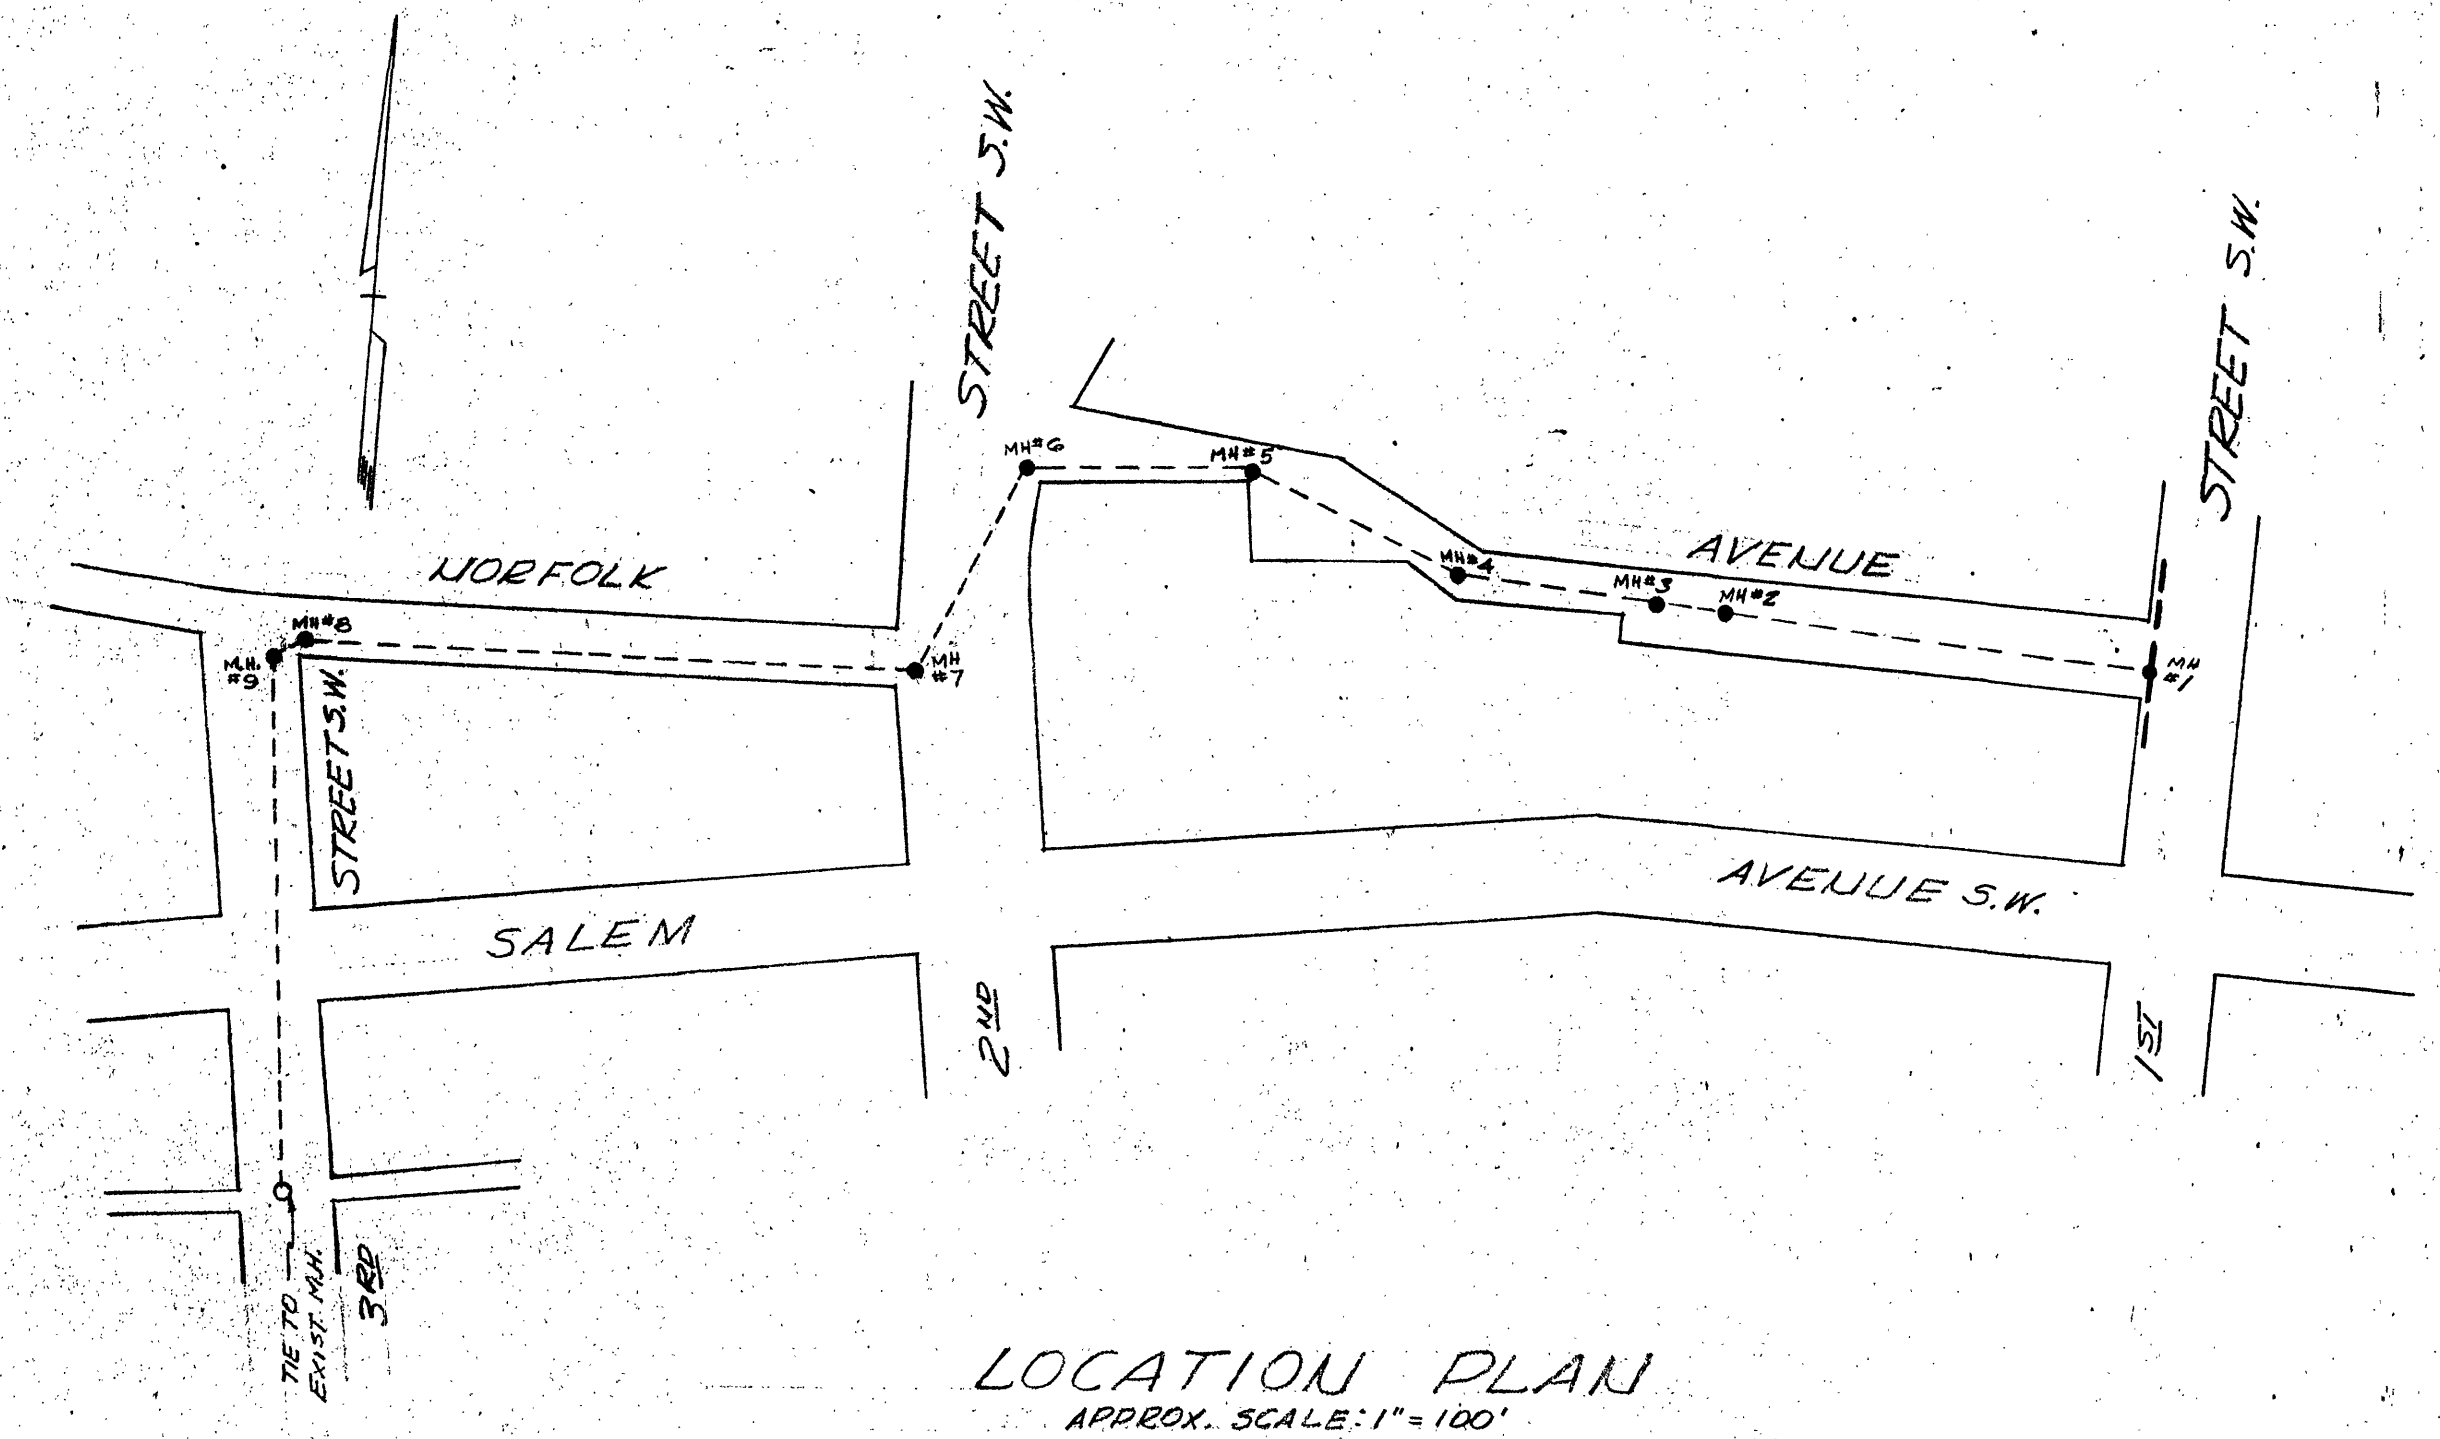

DETAIL
OF
SIPHON

NOTE:
LENGTH OF SIPHON APPROXIMATE ONLY
LUMP SUM BID PRICE TO COVER TOTAL
COST OF SIPHON COMPLETE WITH INLET
& OUTLET CHAMBERS (AND/OR MANHOLES.)
ALL CONC. TO BE CLASS 'A' @ 3000# P.S.I.

OFFICE OF CITY ENGINEER
ROANOKE, VIRGINIA

PLANS
FOR
NORFOLK AVENUE
SEWER

SCALE AS SHOWN

DATE 8/30/56

APPROVED: *[Signature]*
CITY ENGINEER

APPROVED: *[Signature]*
DIRECTOR OF PUBLIC WORKS

REVISED

PLAN 4206 SHEET 4 OF 5

PLAN NO.