

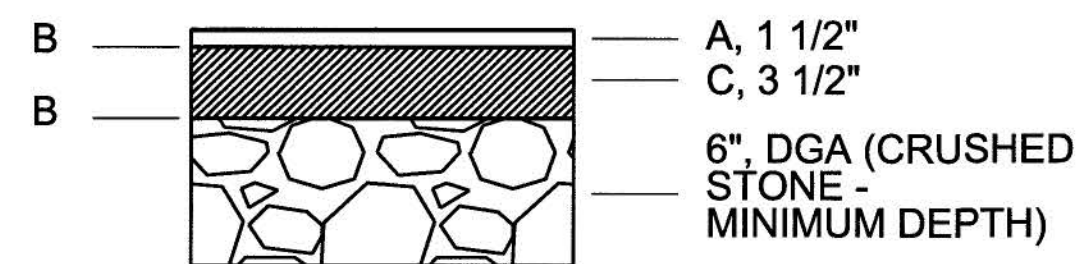



TYPICAL PAVEMENT SECTION

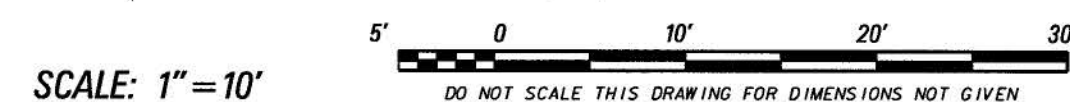

PAVE A LEVEL PLANE ACCROSS THE RAILS
EXTENDING AT LEAST 10' FROM CENTERLINE OF
TRACK ON BOTH SIDES.

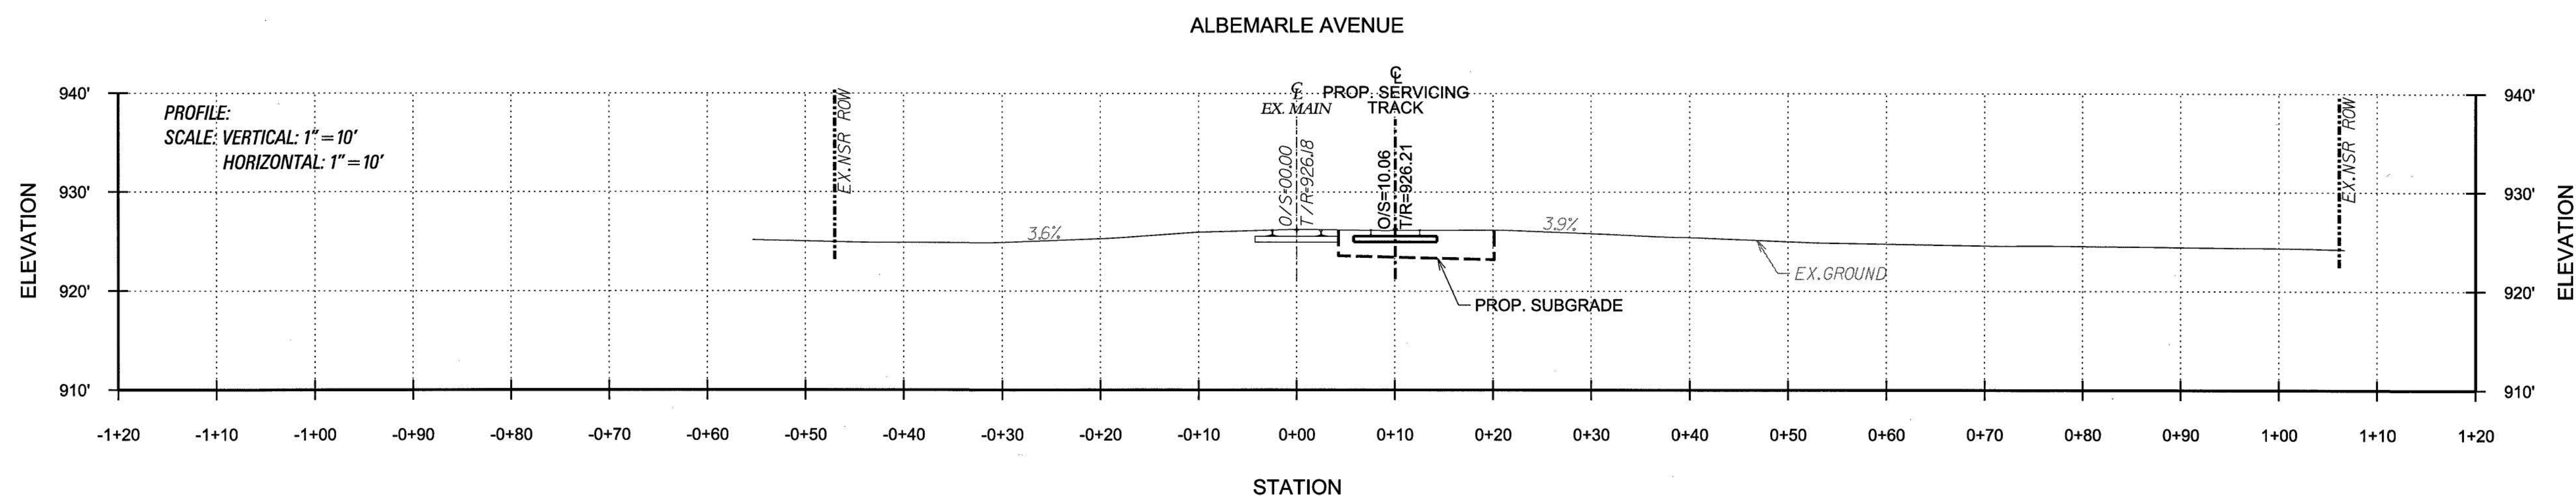

PROJECT NO:	13016
DATE:	
DRAWN BY:	EVU
CHECKED BY:	HAC
REVISIONS:	

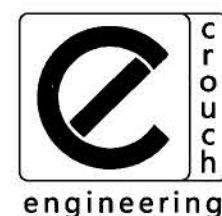

CROUCH ENGINEERING®
428 WILSON PIKE CIRCLE
BRENTWOOD, TN 37027
PHONE NO. (615) 791-0630

COPYRIGHT CROUCH ENGINEERING, ALL RIGHTS RESERVED.
REPRODUCTION AND DISTRIBUTION ONLY UNDER PERMISSION AND LICENSE BY CROUCH ENGINEERING
FOR PERMISSION, CONTACT HARVEY A. CROUCH.



POCAHONTAS
OPERATING DIVISION
OFFICE OF THE CHIEF ENGINEER • DESIGN AND CONSTRUCTION • ATLANTA, GA

[illegible]