



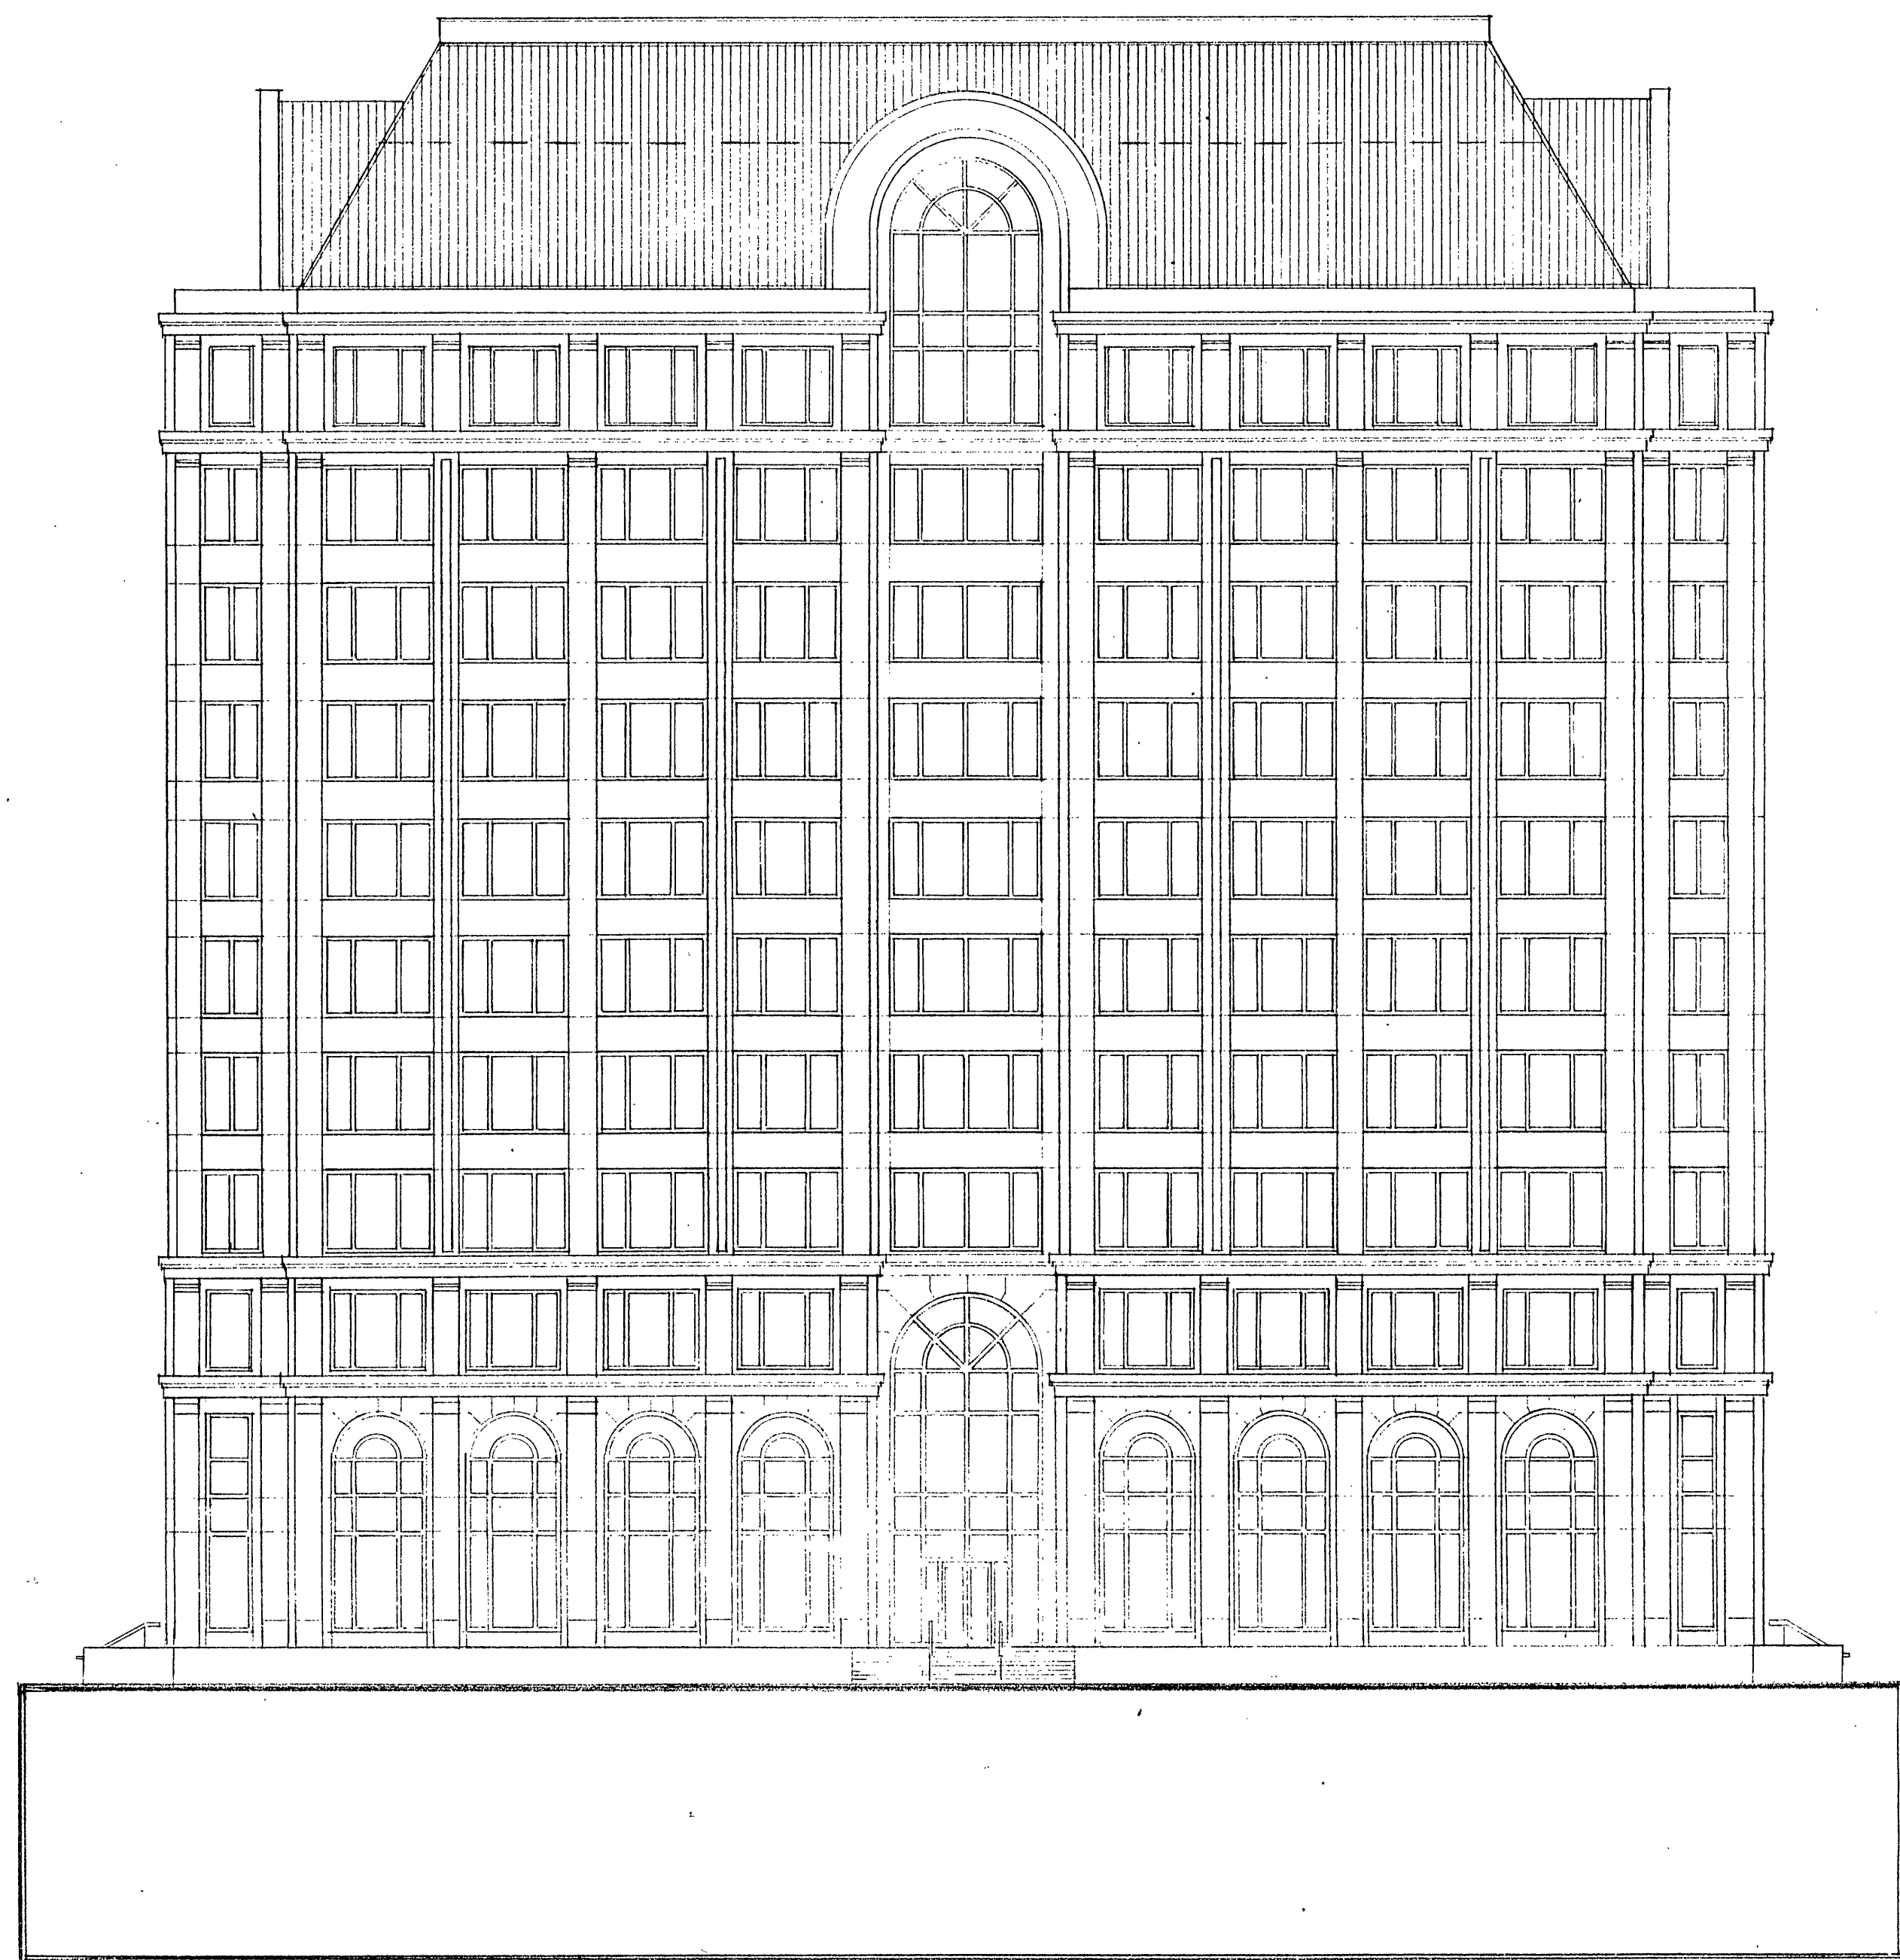

EAST AND WEST ELEVATION

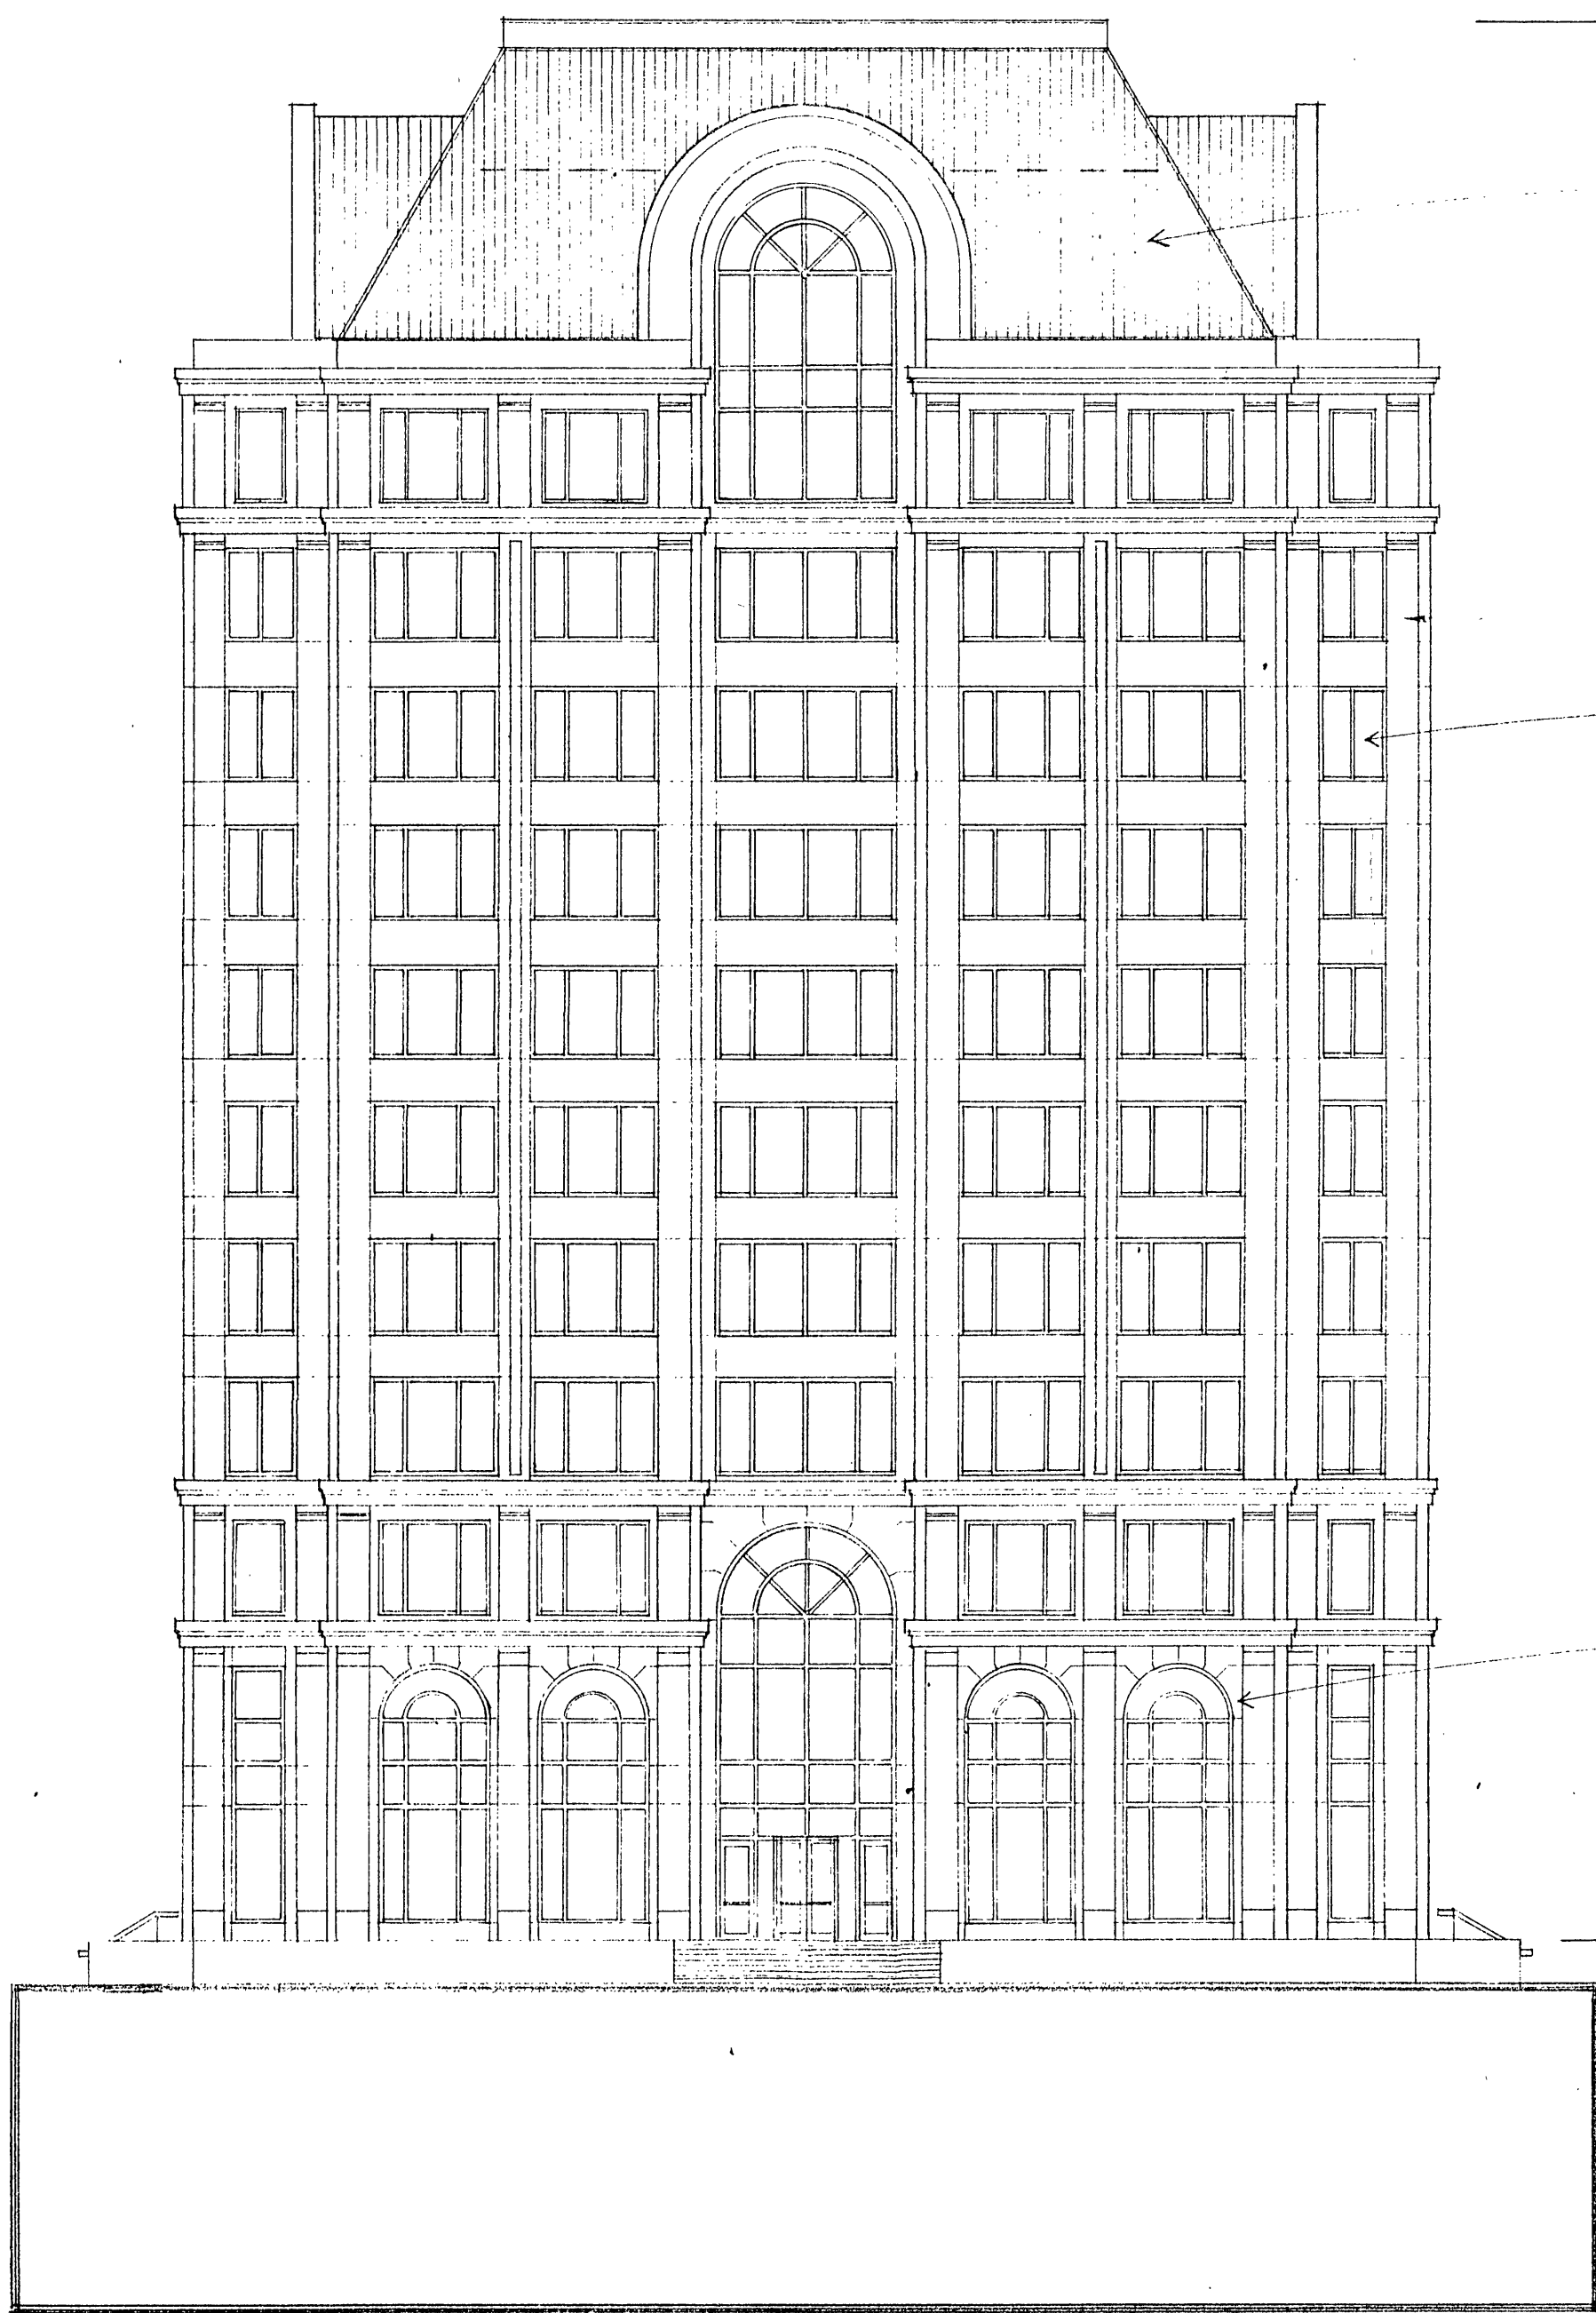

SOUTH ELEVATION ALONG FRANKLIN ROAD

DECORATIVE ROOF

ARCHITECTURAL PRECAST

TINTED INSULATING GLASS

STONE

MAXIMUM 200'-0" OVERALL HEIGHT

FIRST FLOOR
EL. 925.5'

ELEVATIONS

0 16