


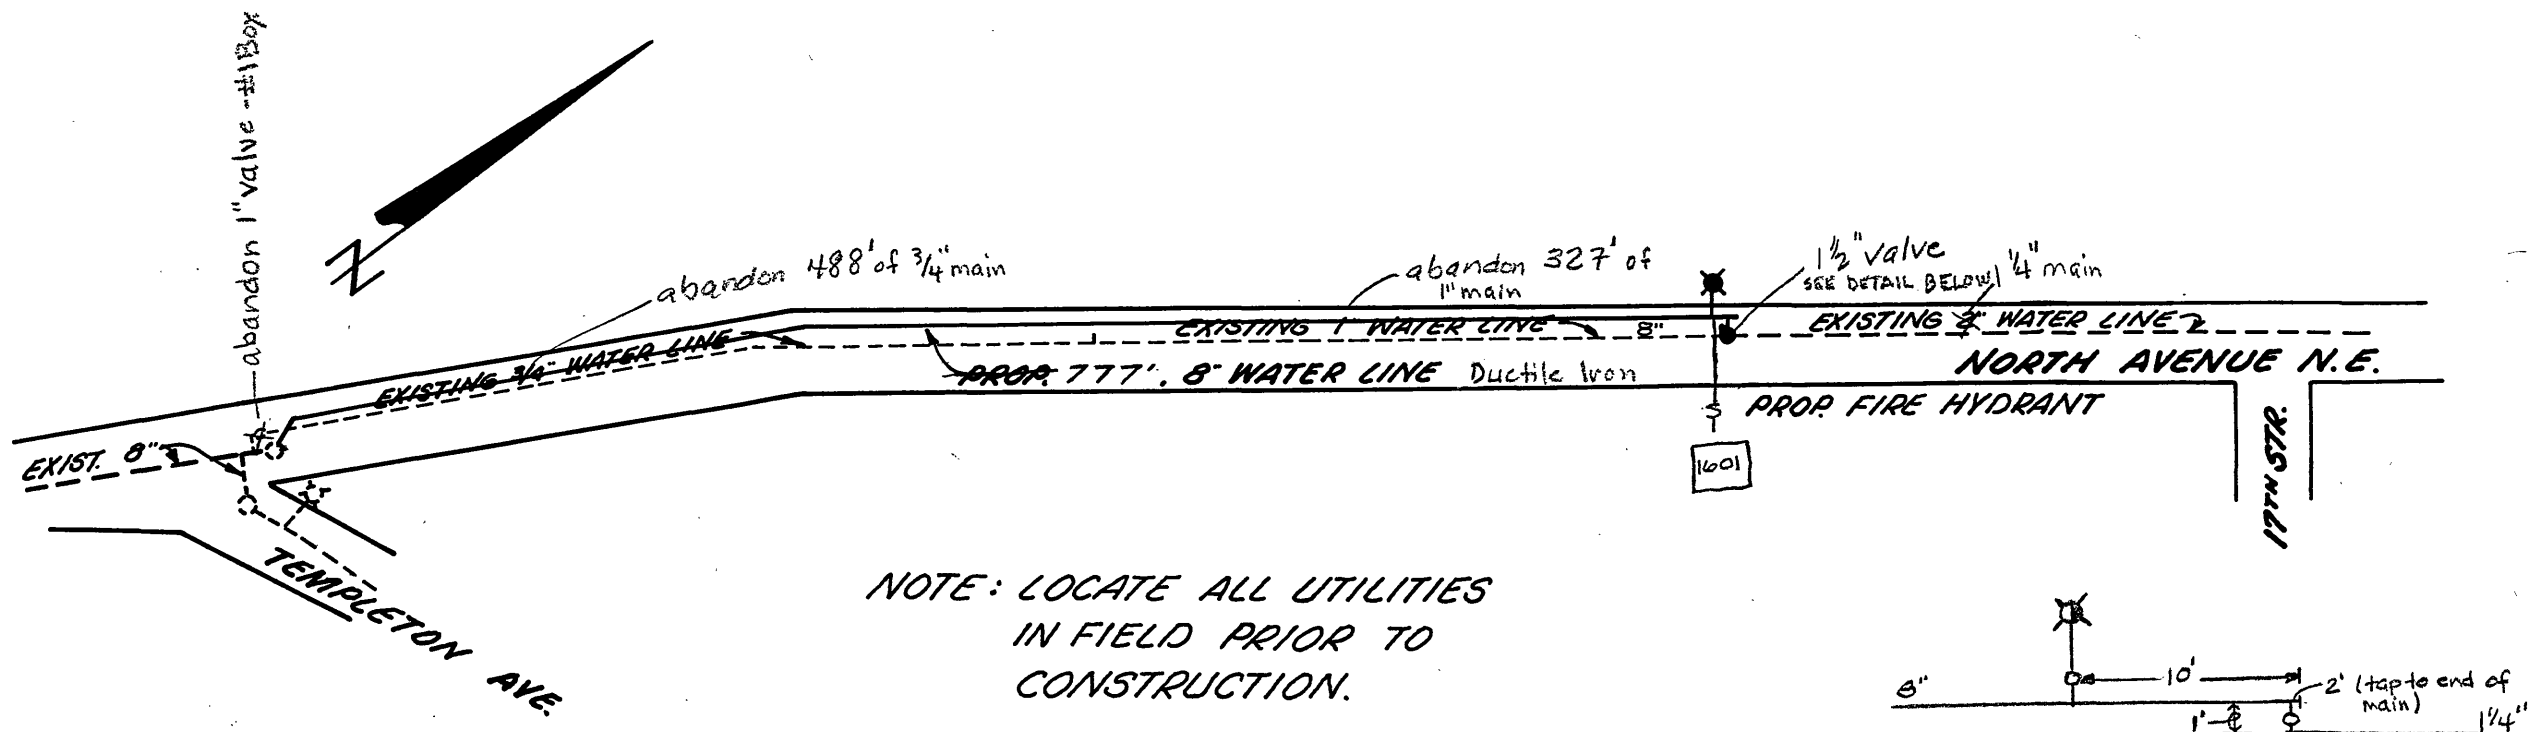

NOTE: LOCATE ALL UTILITIES
IN FIELD PRIOR TO
CONSTRUCTION.

DATE STARTED 8-23-76				
DATE COMP. 9-14-76				
FEET MAIN	SIZE	VALVE	VAULT	BOX
777	8"			
	1 1/2"	1		1
F. H. COMP. 1				1
F. H. STUB ONLY				
SERV. INS. BY:				
MAIN INS. BY: U.L.F.				
NO. 3/4" SERV. INS.				
CITY OR CO.				
DEPT. INSP. L.E. Trent				

B. B. Criss
DIRECTOR UTILITIES & OPERATIONS
Thomas J. Brady
CITY ENGINEER OF ROANOKE, VA.
Richard R. Jorgensen
DIRECTOR OF PUBLIC WORKS
William G. Keith
AGENT FOR ROANOKE PLANNING COMM.

Aug. 10, 1976
DATE
8-10-76
DATE
8-11-76
DATE
8-11-76
DATE

WATER DEPARTMENT
CITY OF ROANOKE, VA.
NORTH AVENUE
SCALE: 1"=100'
DRWN. BY: S.B.G., 8/10/1976