




ALTERNATE VALVE

VAULT (MANHOLE)

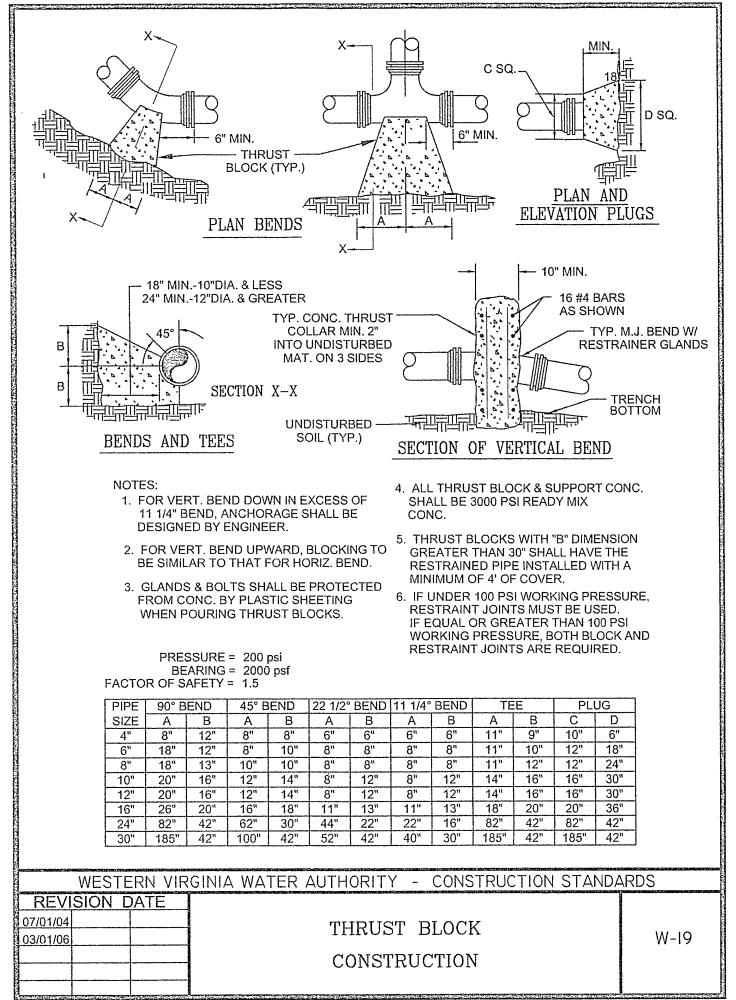

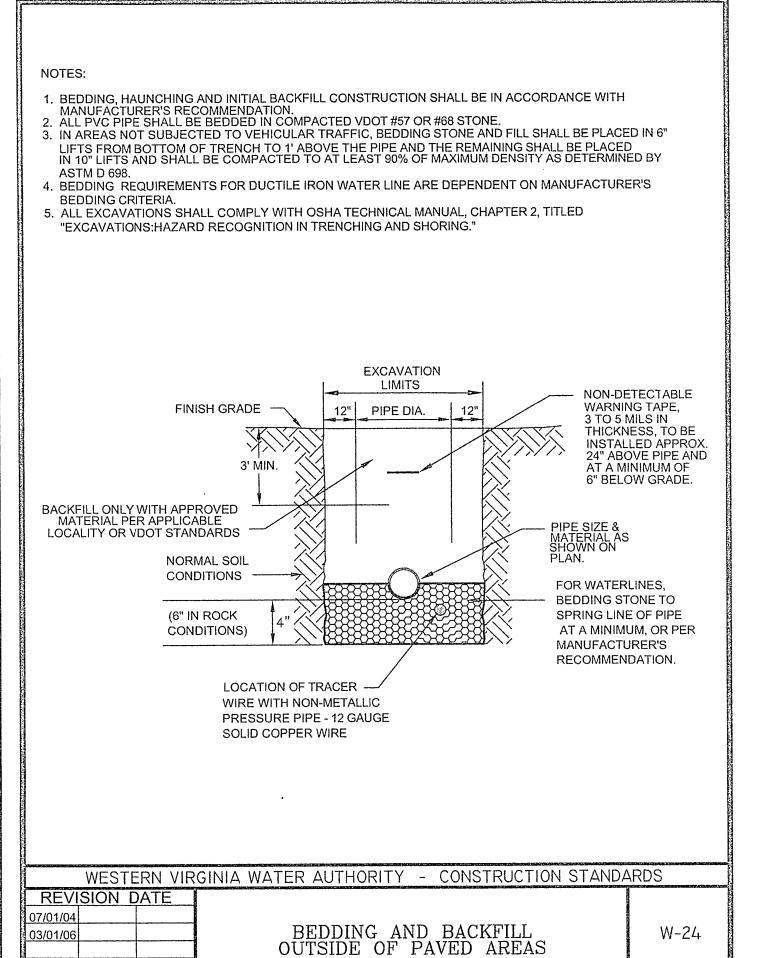

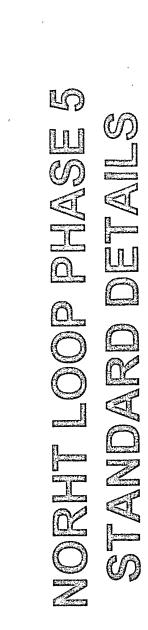

Designed By:	RRB
Drawn By:	RRB
Checked By:	JGR
Date:	03/15/06
Scale:	HOR. 1" = 50' VERT. 1" = 10'
Plan #:	00-00
Sheet:	12 OF 12