


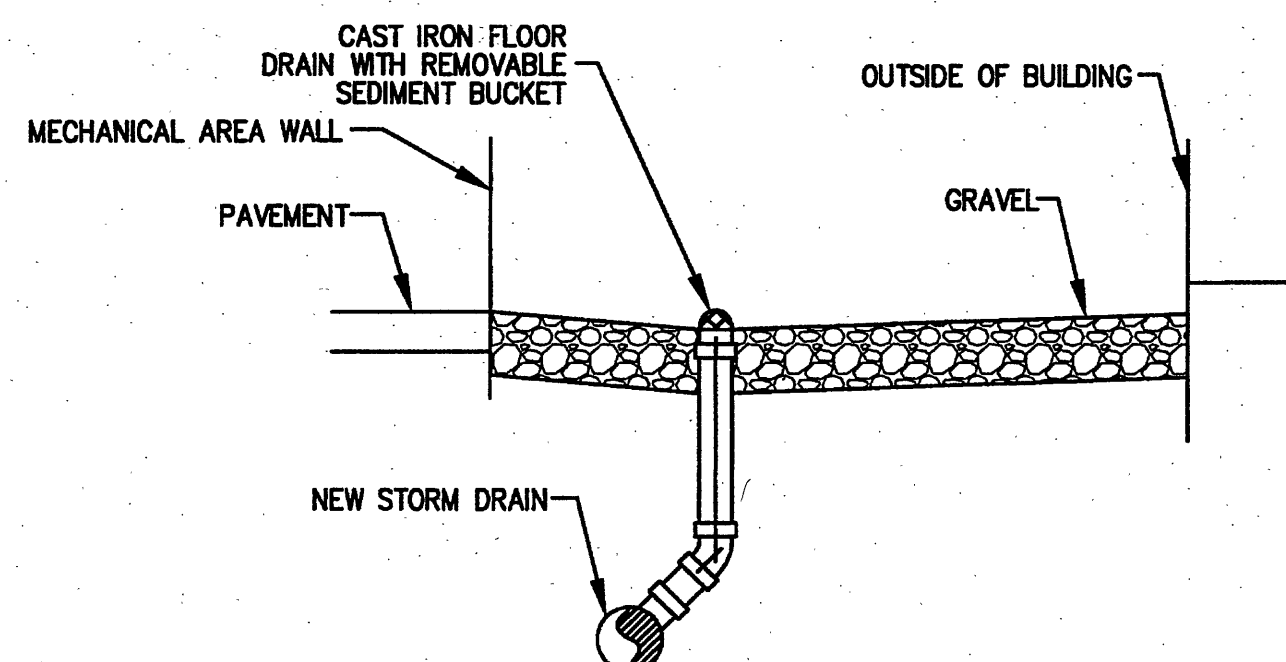
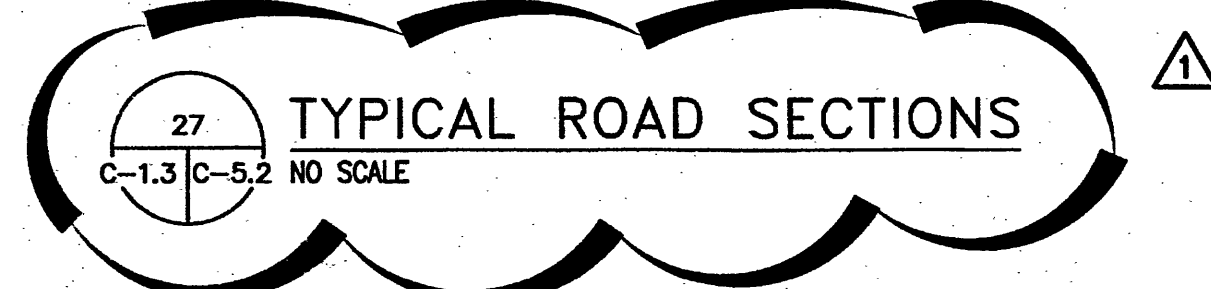
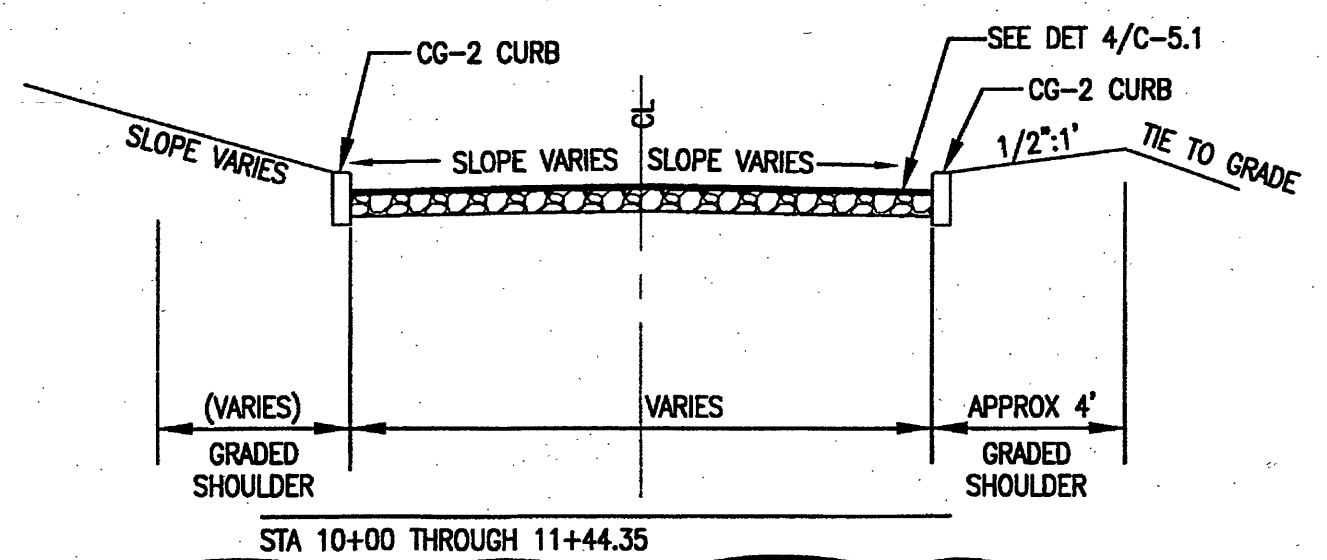
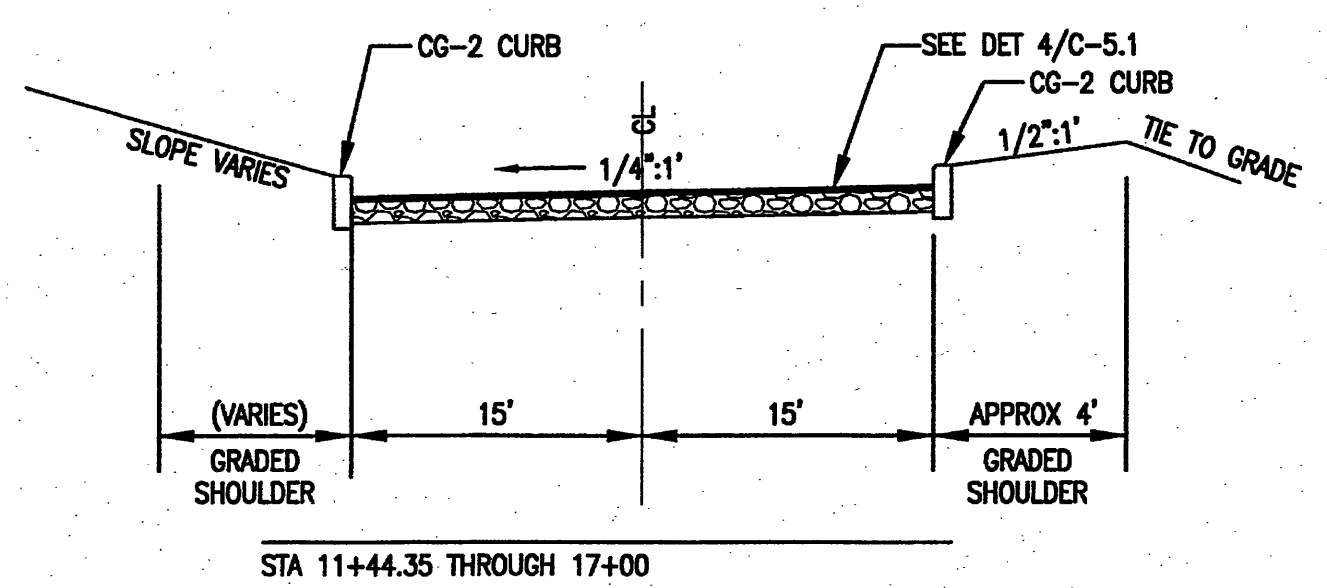
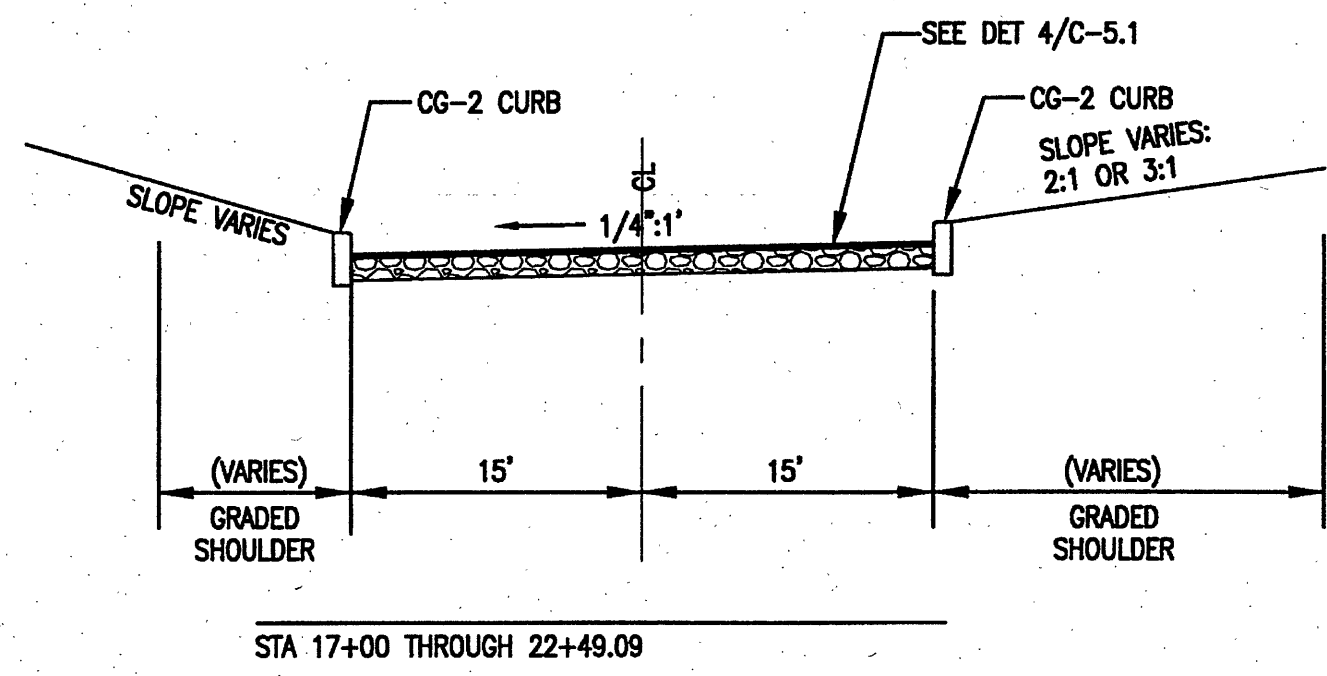


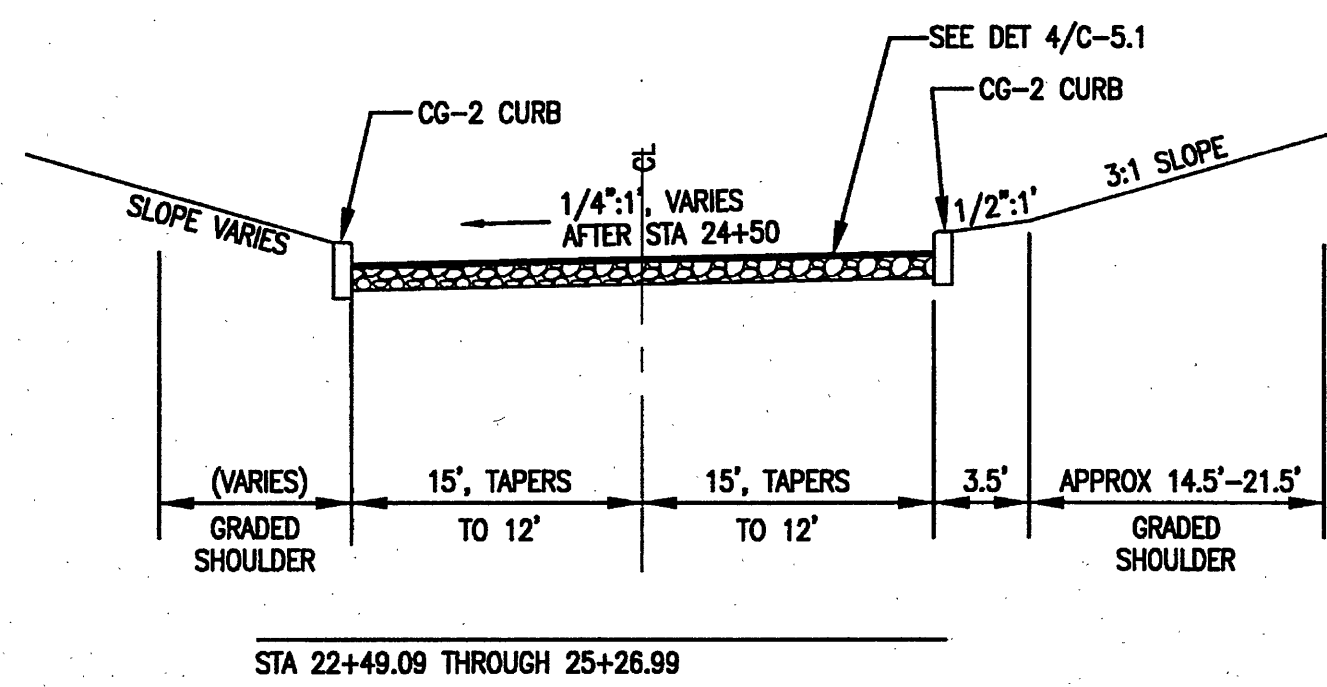


25 FLOOR DRAIN DETAIL
C-1.8 C-5.2 NOT TO SCALE

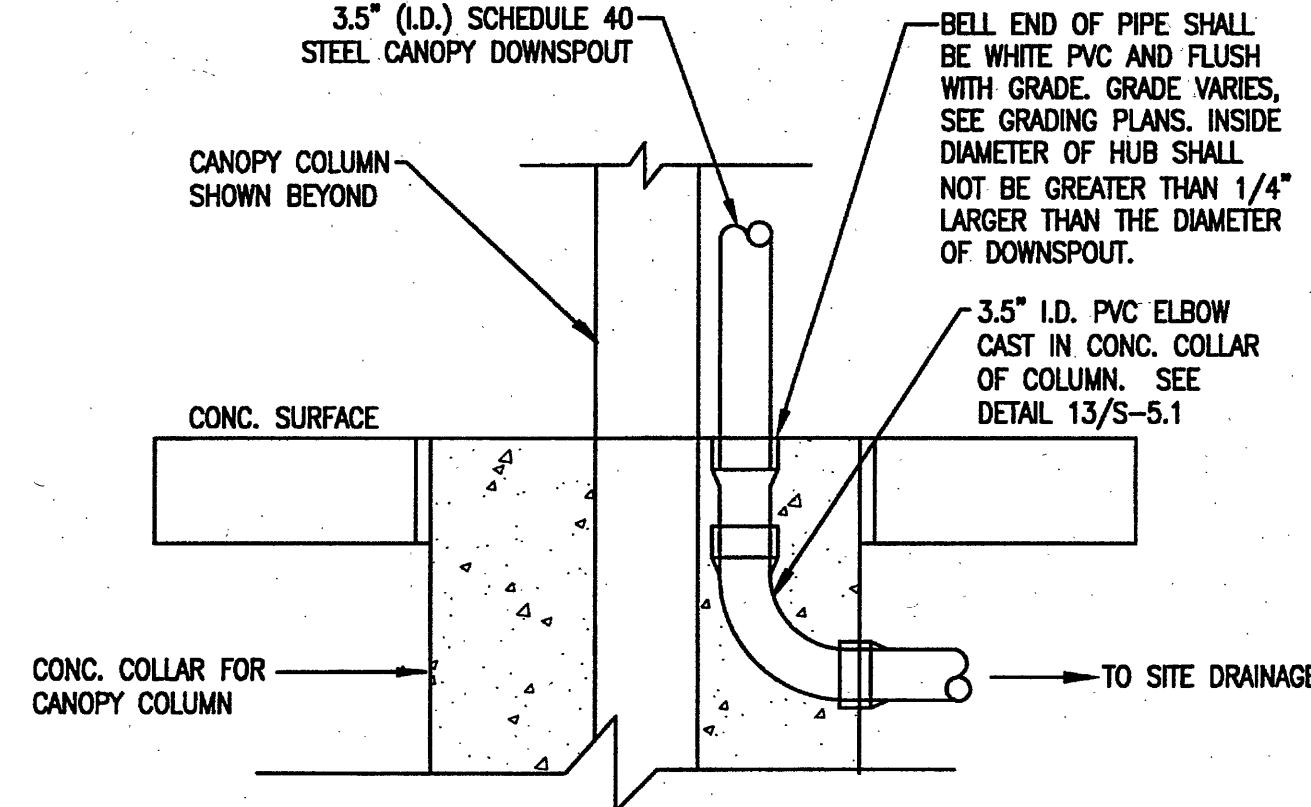


26 CANOPY DOWNSPOUT CONNECTION
C-1.2 C-5.1 NO SCALE

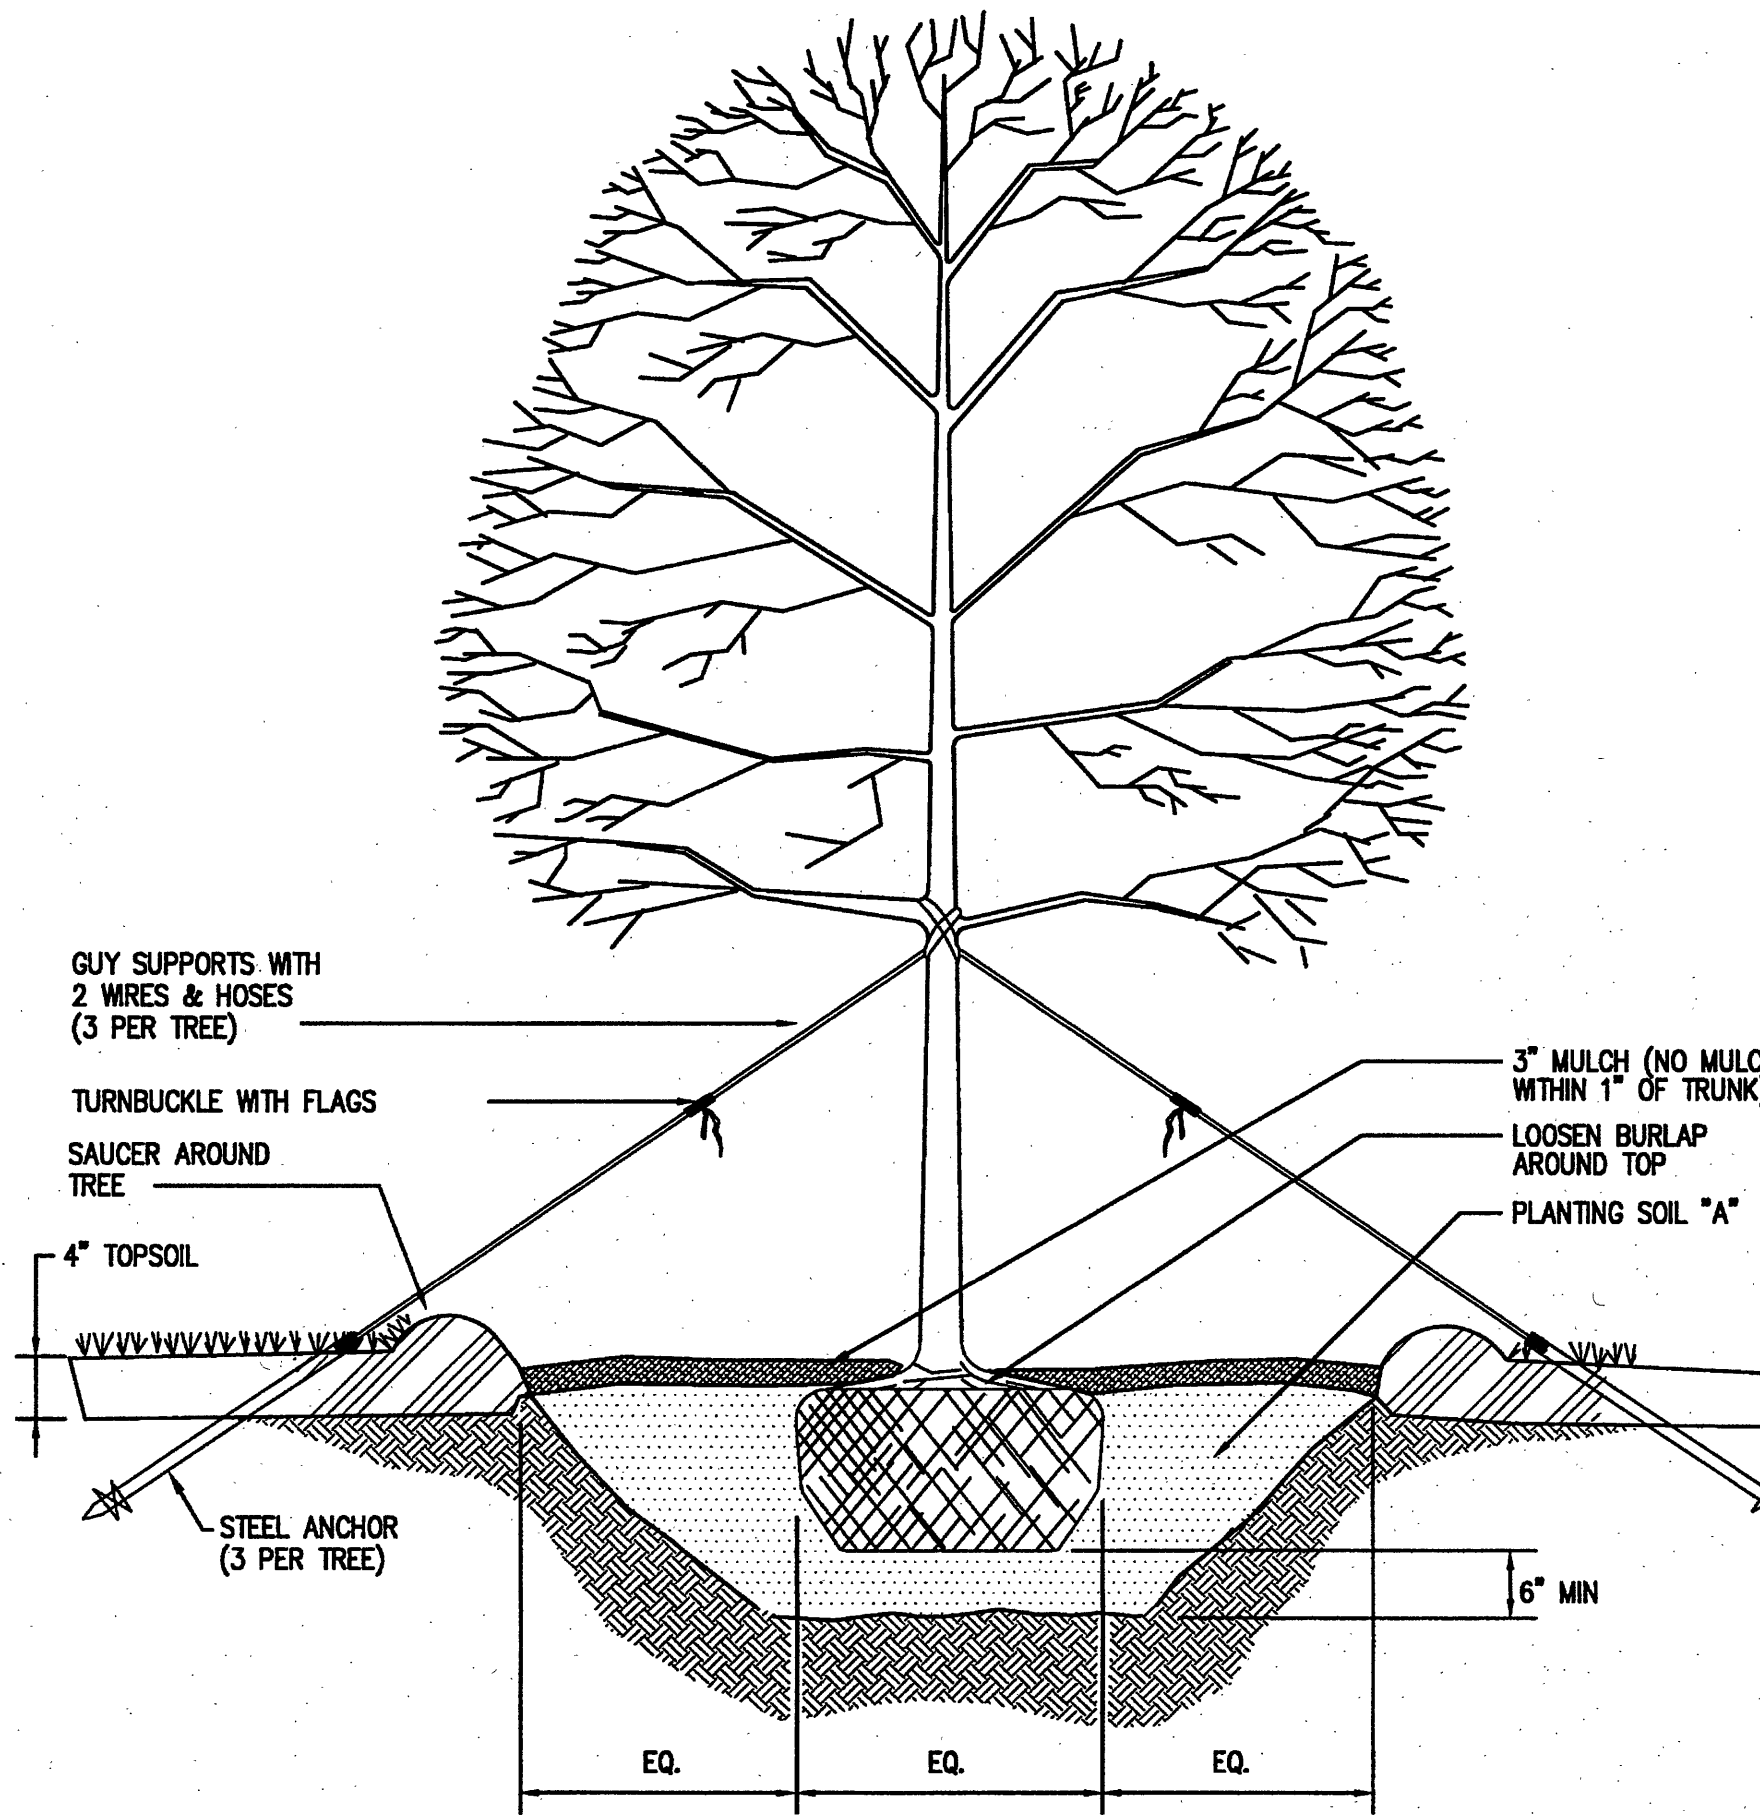


TYPICAL TREE PLANTING DETAIL
OVER 2 1/2" CALIPER
N.T.S.

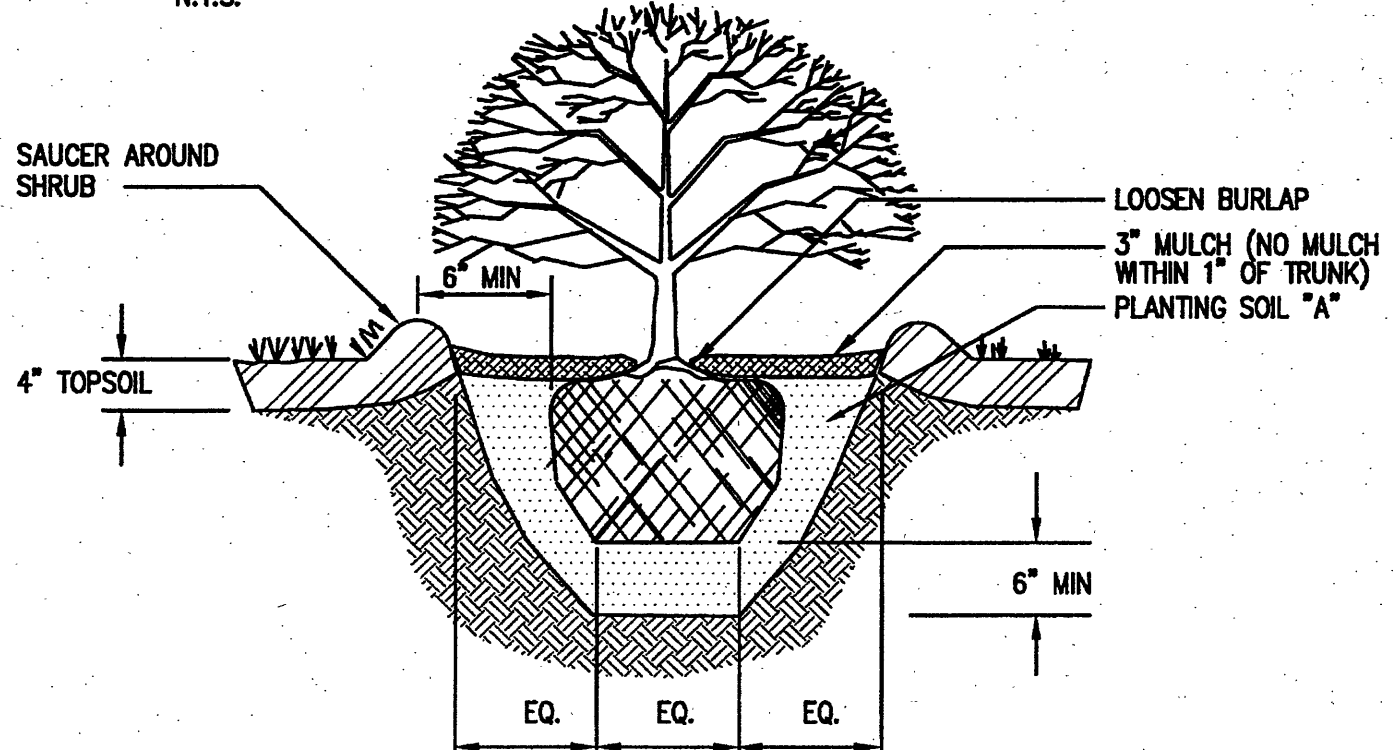

TYPICAL PIT-PLANTED SHRUB DETAIL
N.T.S.


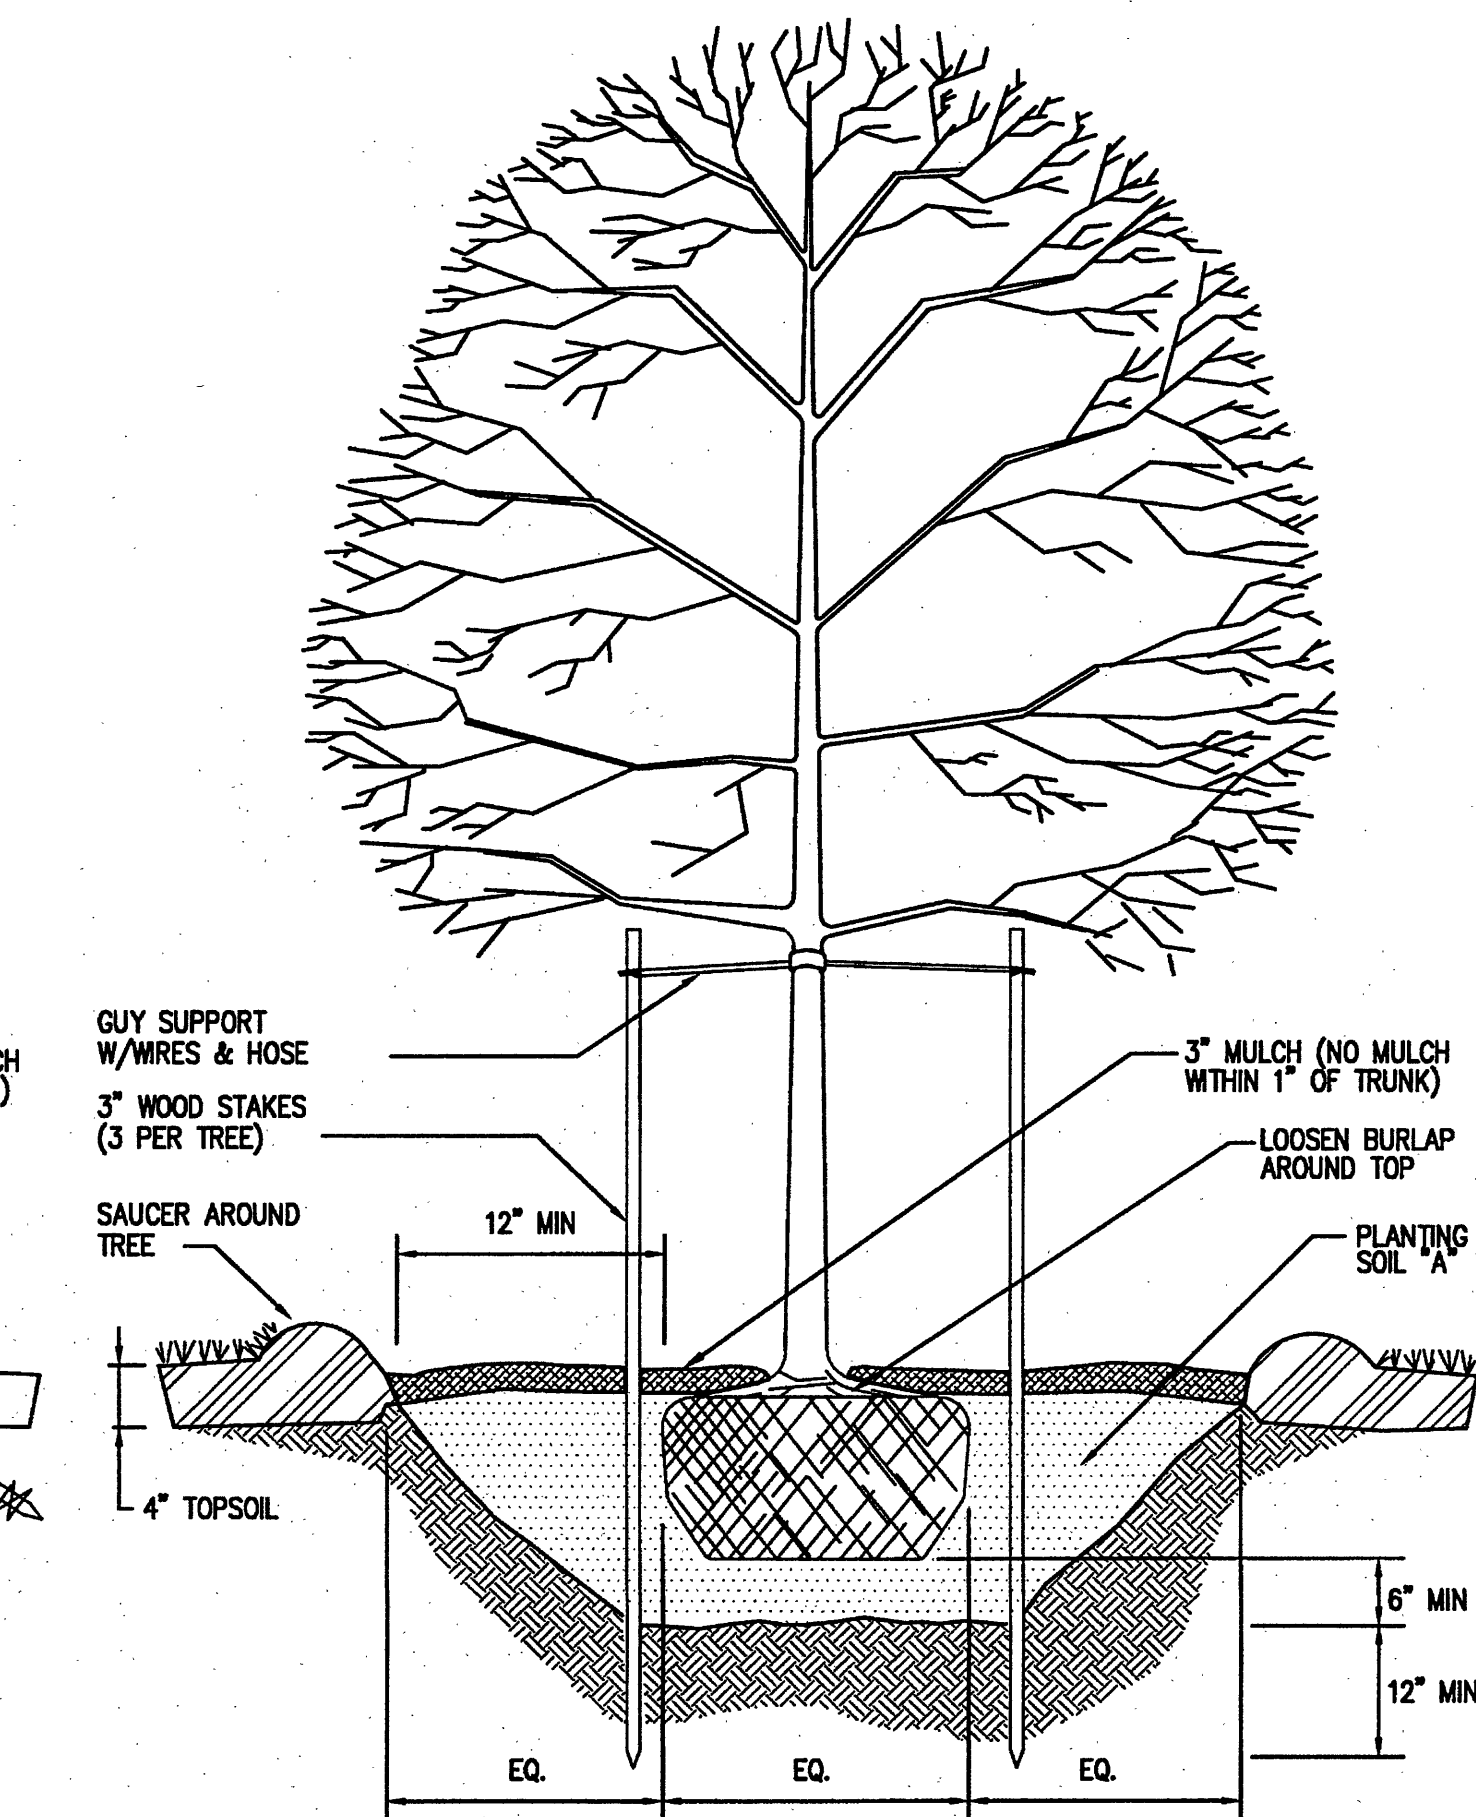


TYPICAL TREE PLANTING DETAIL
UNDER 2 1/2" CALIPER
N.T.S.

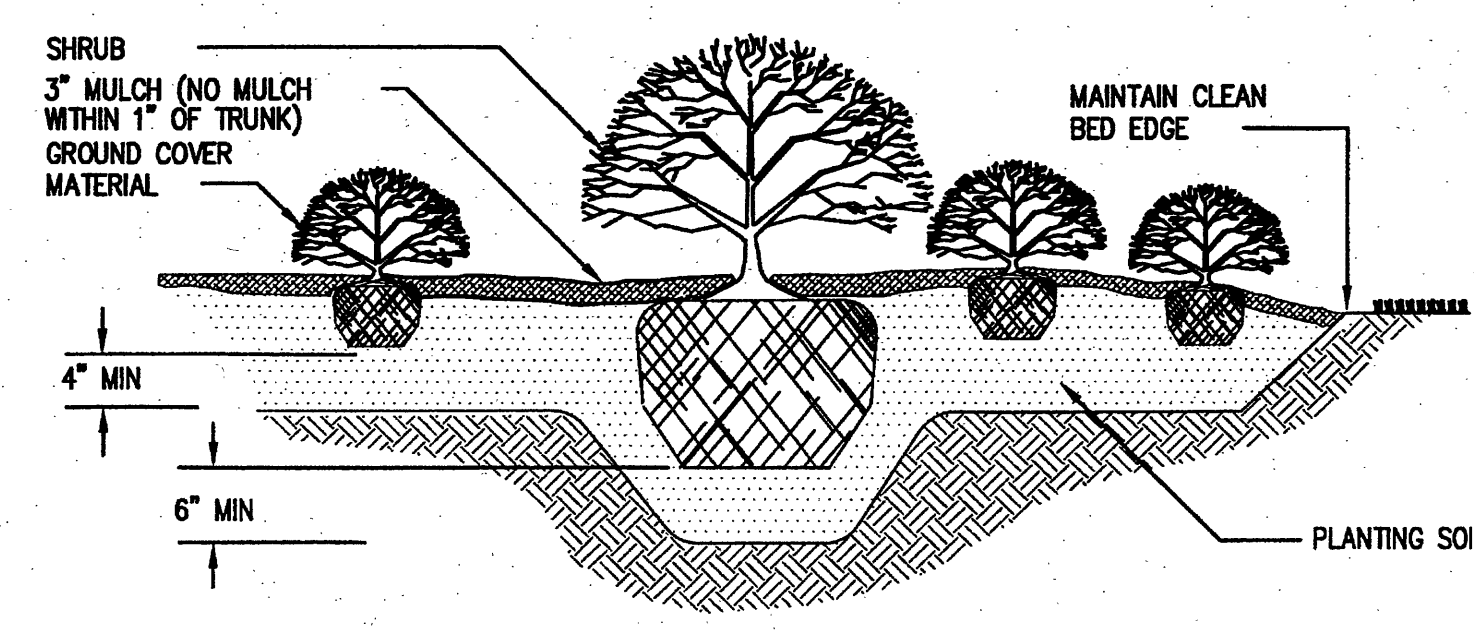


TYPICAL GROUND COVER & SHRUB BED DETAIL
N.T.S.

28 TYPICAL PLANTING DETAILS
C-1.1 C-5.2 NO SCALE

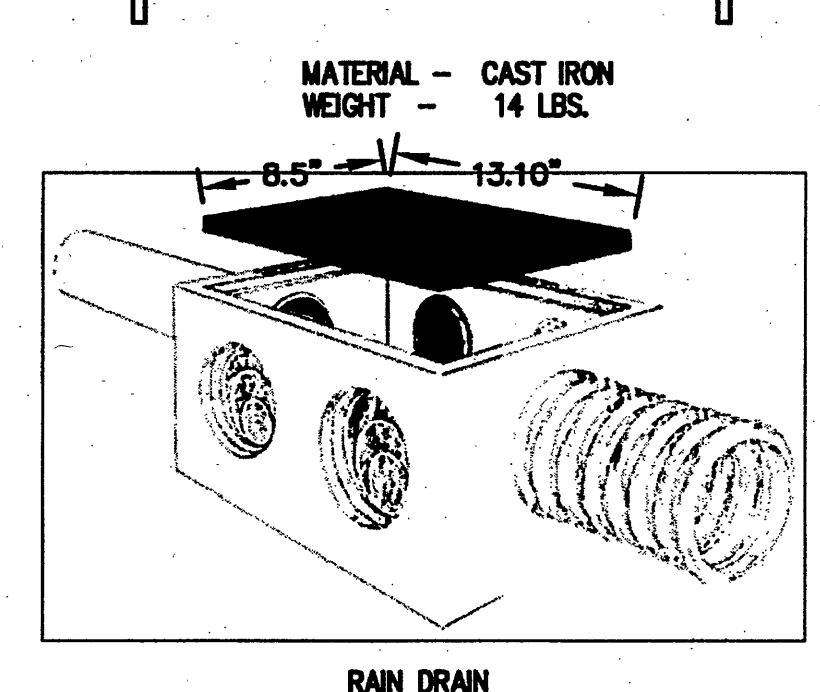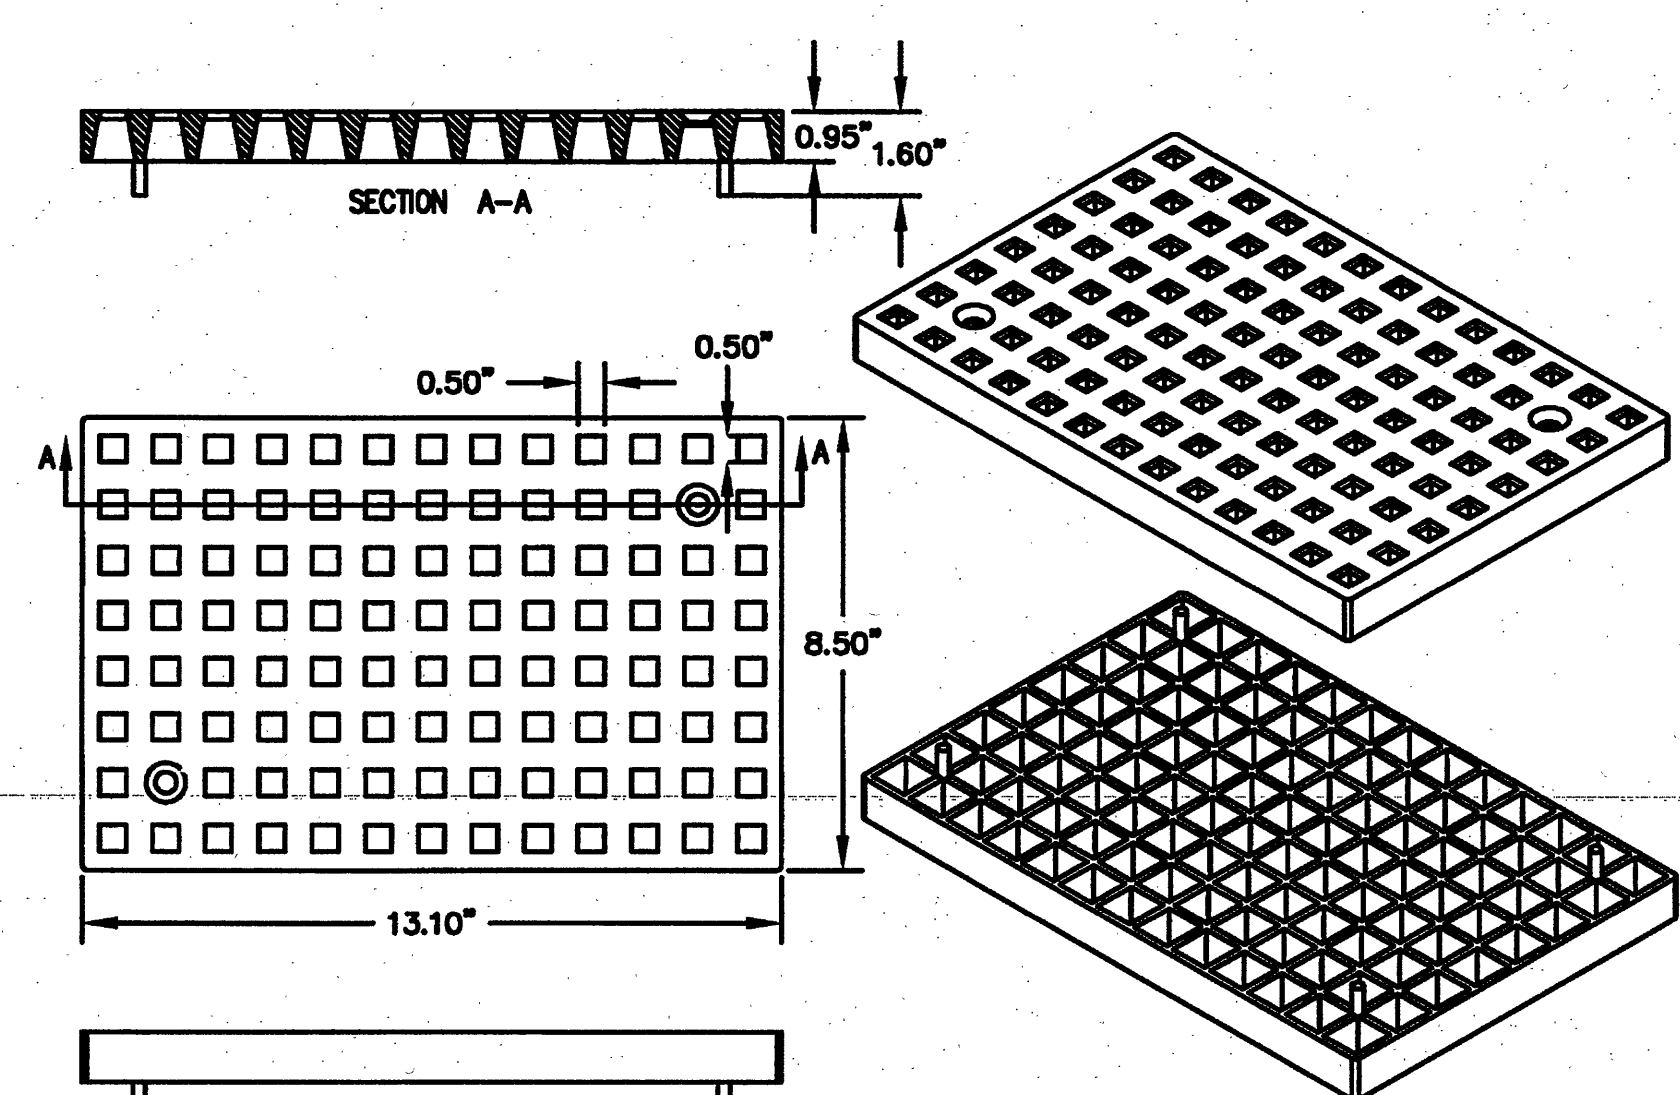


24 AREA DRAIN W/CAST IRON GRATE
C-1.7 C-5.2 NO SCALE


PRE-CAST CONCRETE AREA DRAIN W/CAST IRON GRATE.
RAIN DRAIN BY POLYLOK, INC.
60 CAPITOL DRIVE
WALLINGFORD, CT 06492
(888) 765-9565
OR
ALLIED READY MIX
WAYNESBORO, VA
(540) 487-5118
CONTACT: TOM BECKCOM

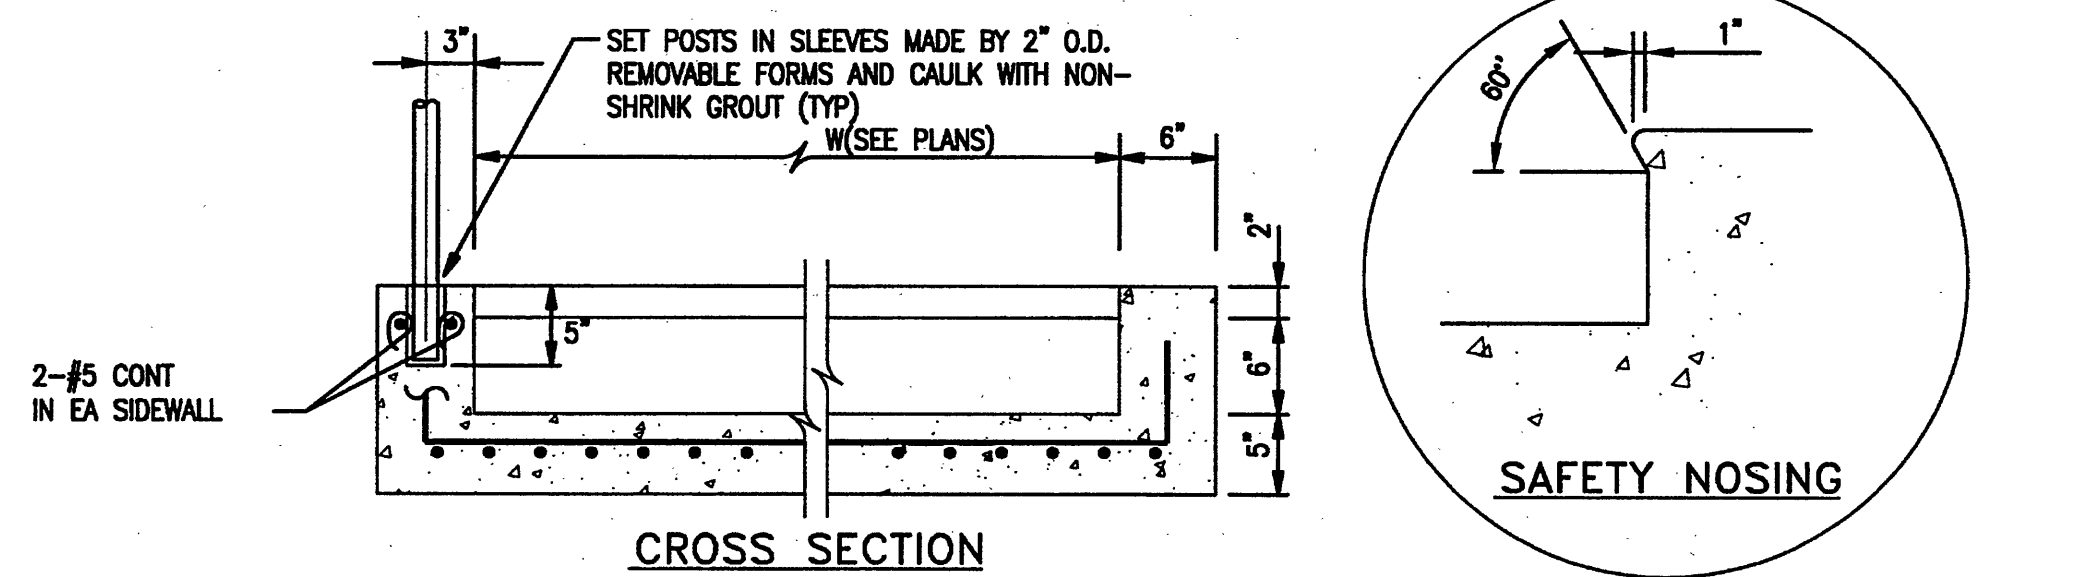

CROSS SECTION

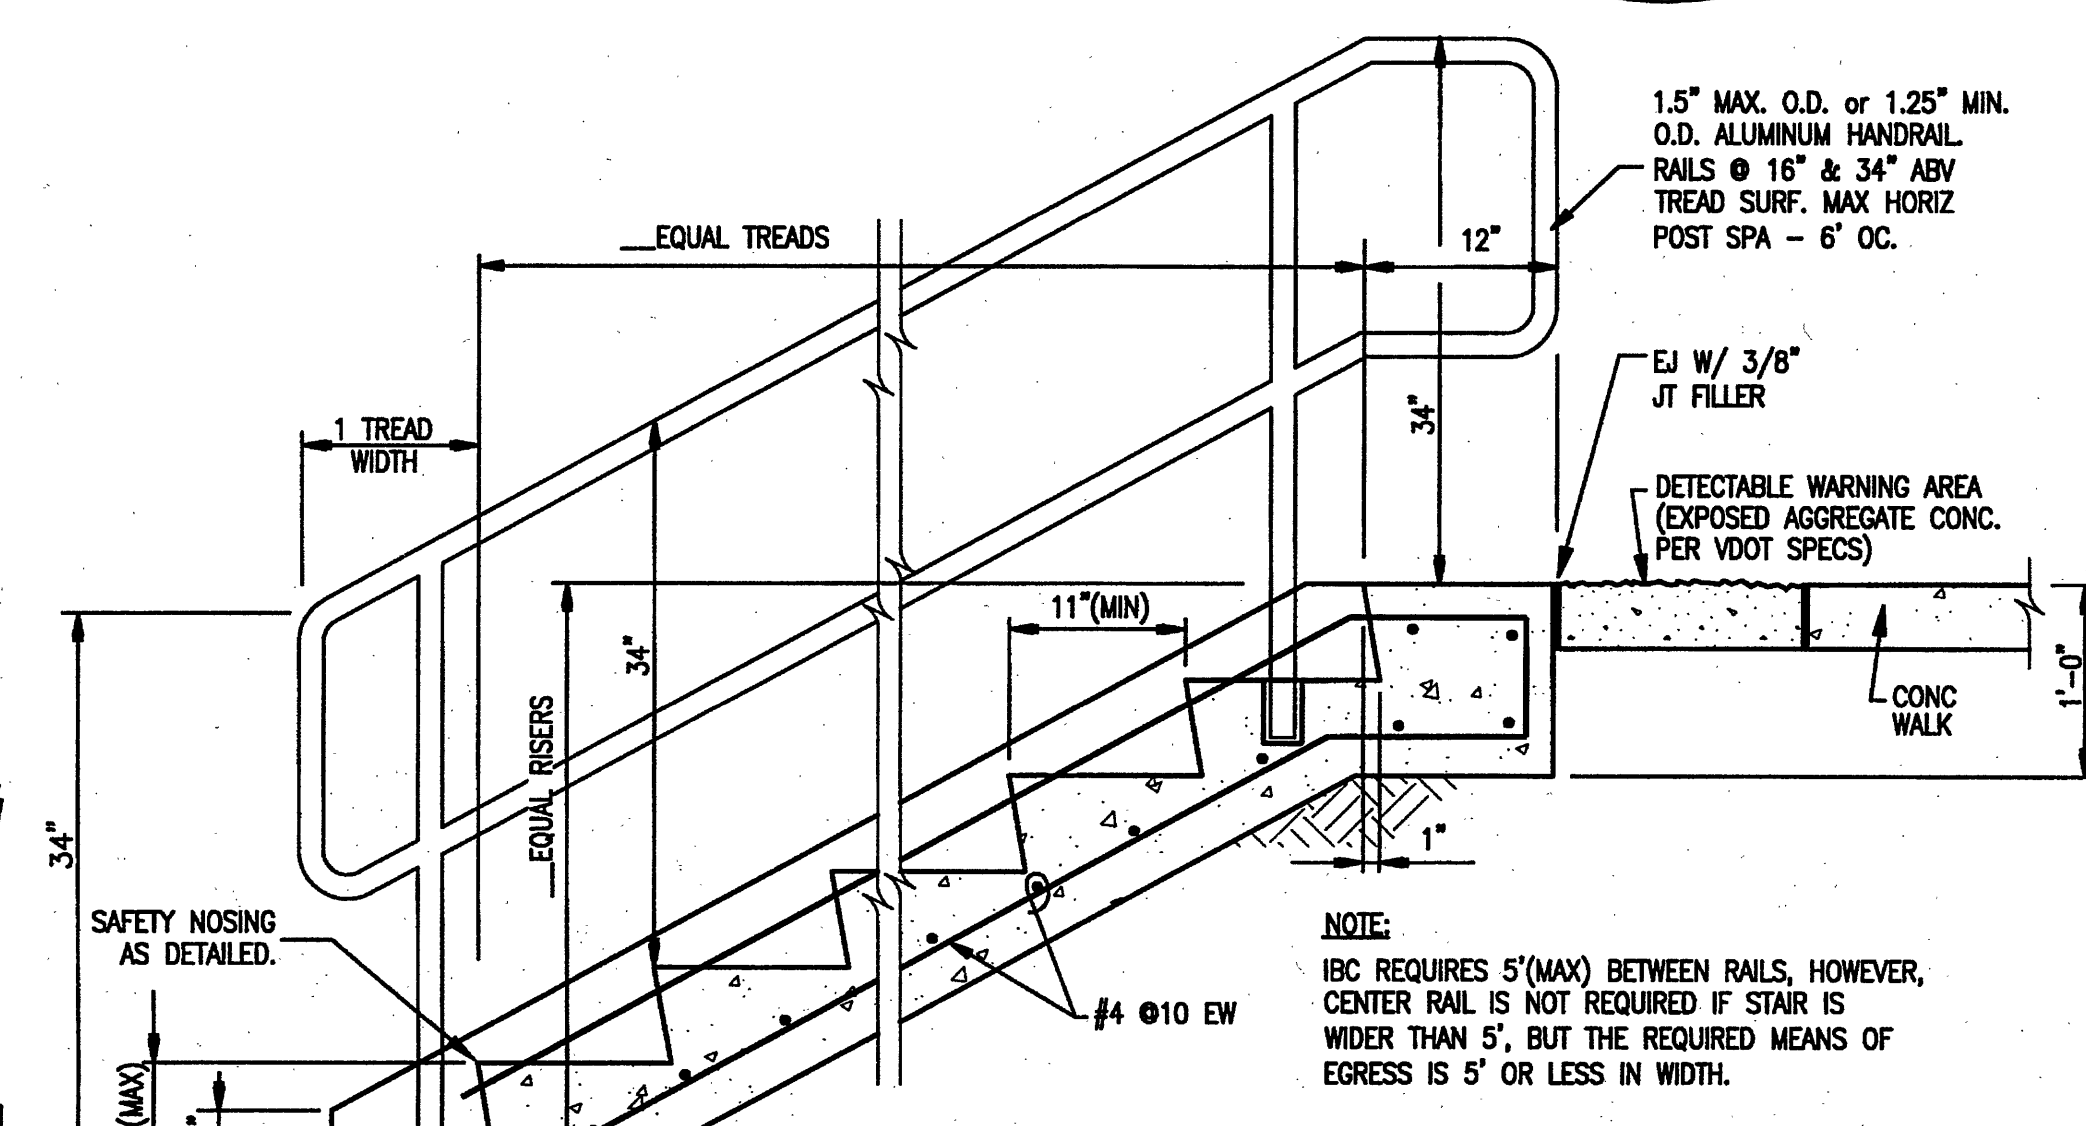


LONGITUDINAL SECTION THRU
CENTER RAIL (IF APPLICABLE)

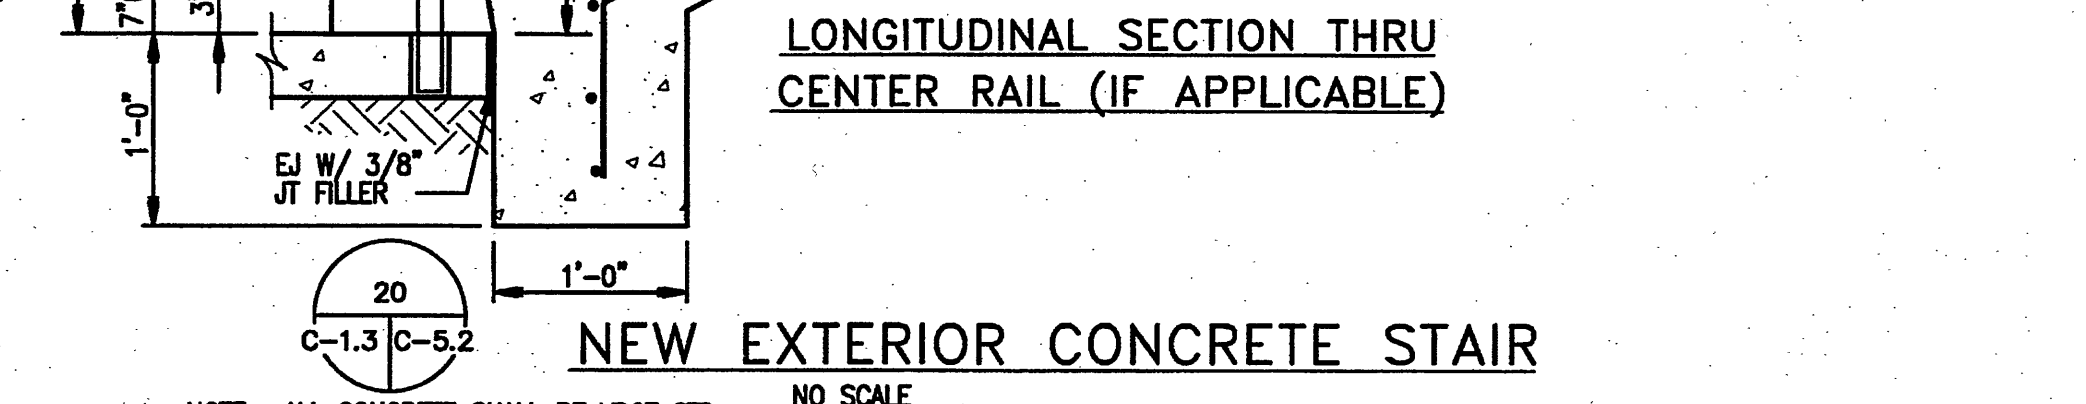


NEW EXTERIOR CONCRETE STAIR
NO SCALE


NOTE: ALL CONCRETE SHALL BE VDOT STD. CLASS A3 CONCRETE.

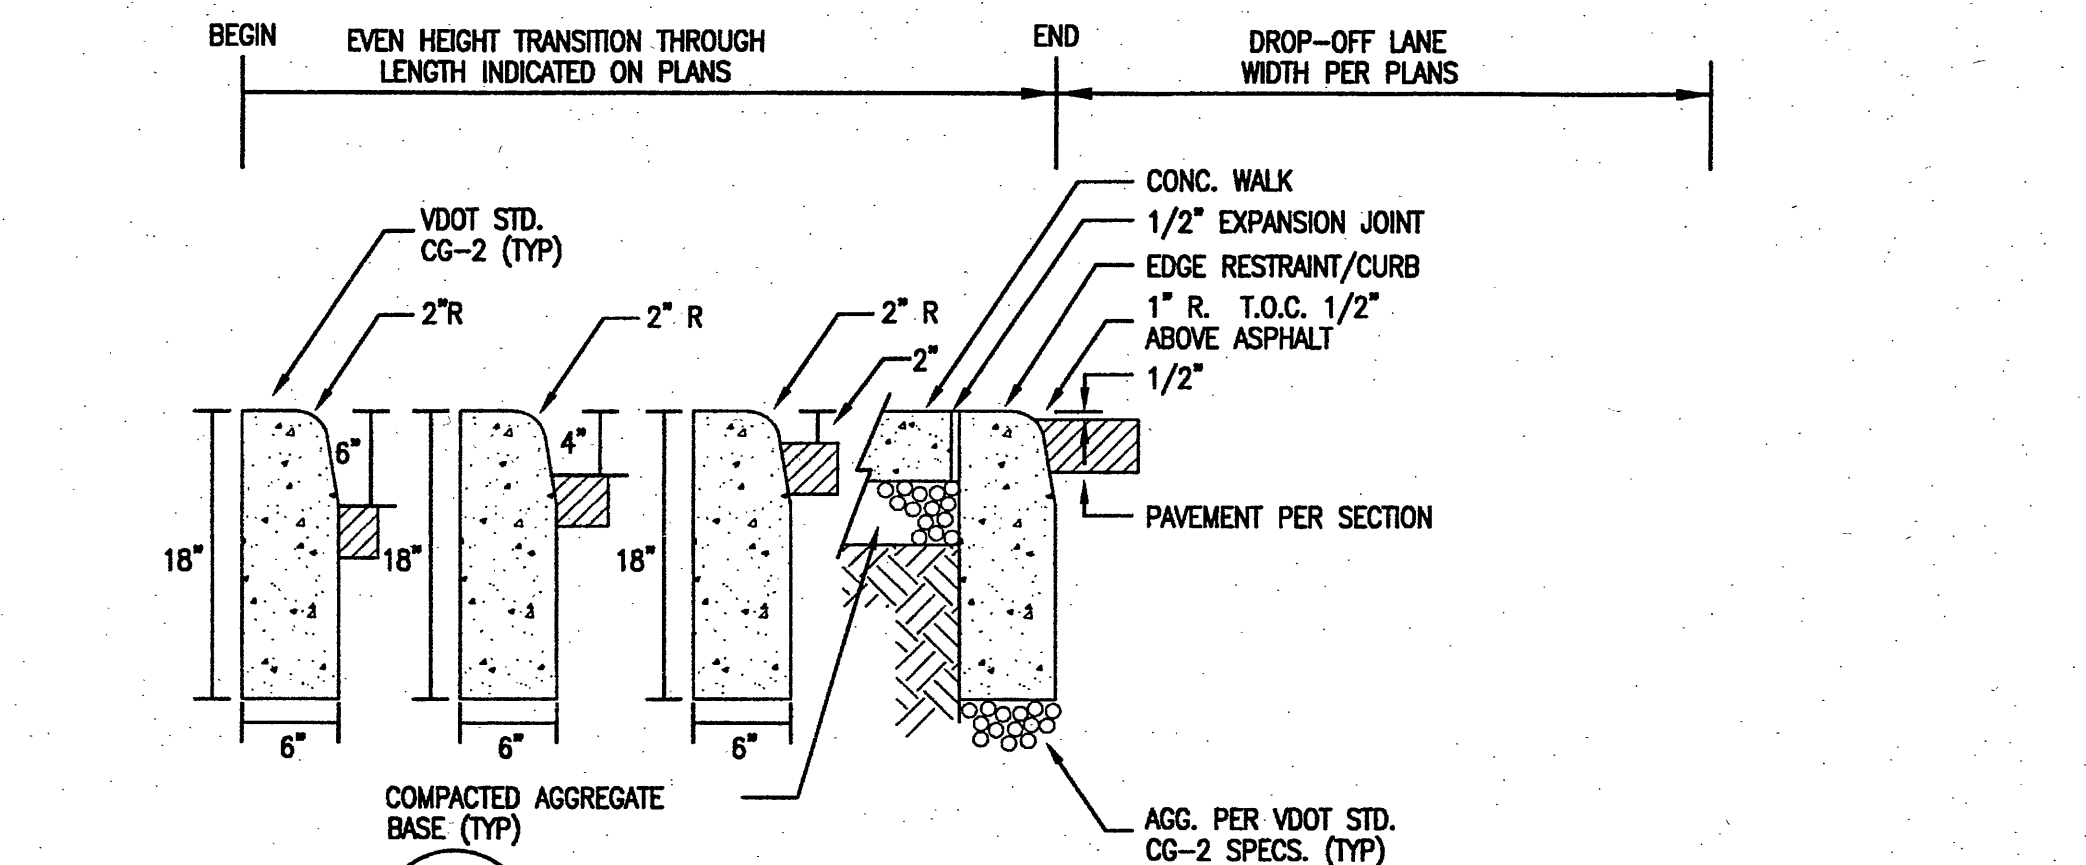


SUBMERGED CURB
C-1.3 C-5.2 NO SCALE

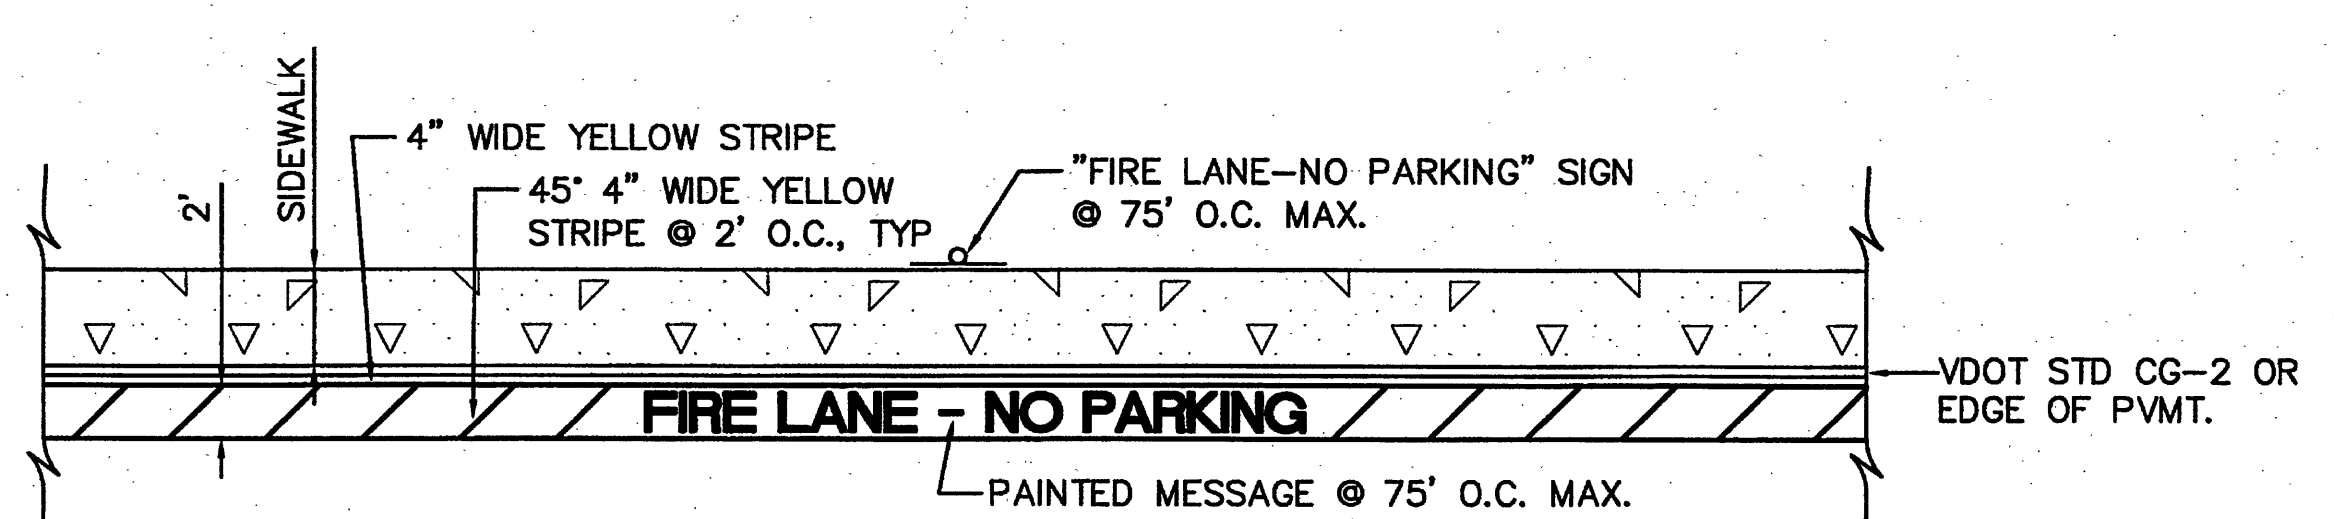

22 FIRE LANE MARKING DETAIL
C-1.3 C-5.2 NO SCALE

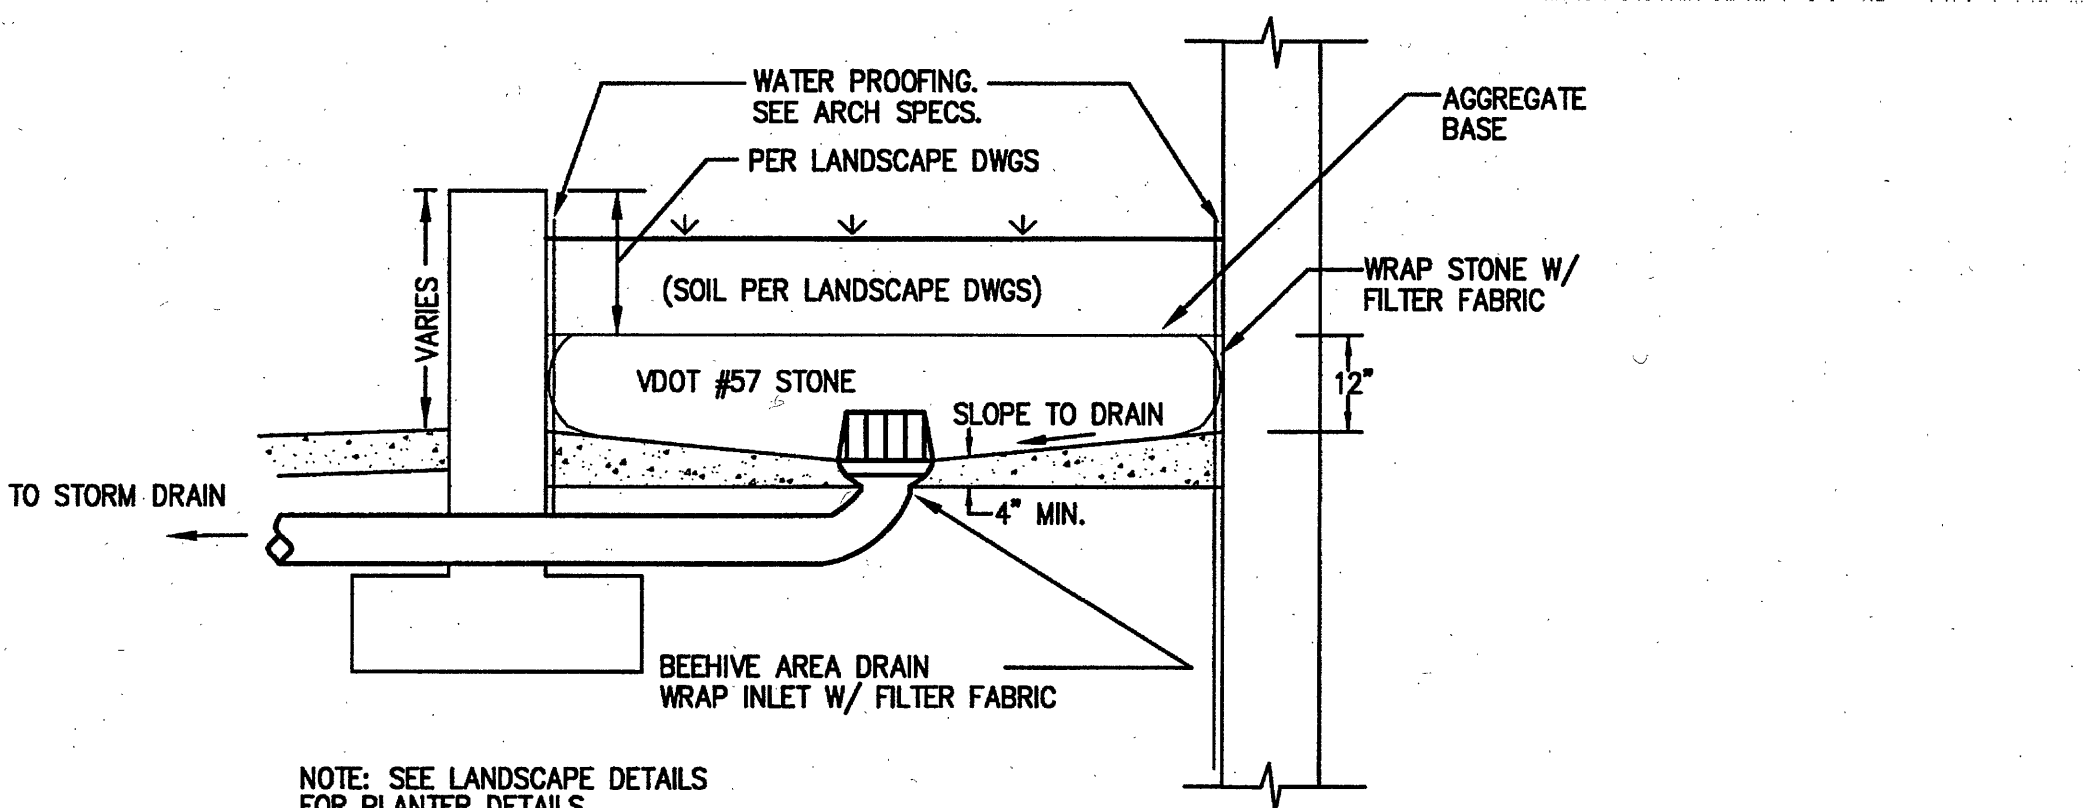

23 TYPICAL PLANTER DRAIN DETAIL
C-1.7 C-5.2 NO SCALE

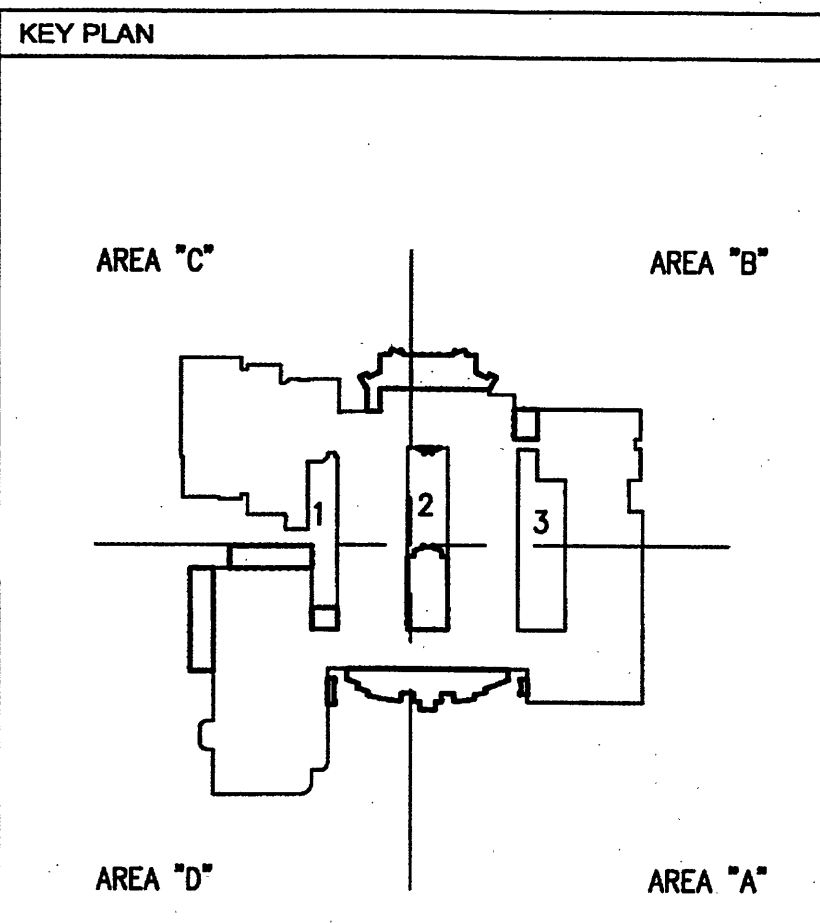

GENERAL NOTES

SPECTRUM DESIGN
10 CHURCH AVE SE, PLAZA SUITE 1 ROANOKE, VIRGINIA 24011 540.342.6001
ROANOKE • MARION

**ADDITIONS AND RENOVATIONS TO
NORTHSIDE HIGH SCHOOL**
ROANOKE COUNTY PUBLIC SCHOOLS
VA DOE #80-52G

SPECTRUM DESIGN PROJECT NO. 08055
DATE: 15 APRIL 2007
DESIGN ARCHITECT: MICHAEL A. RAVES
PROJECT ARCHITECT: MICHAEL A. RAVES
CHECKED BY: MARC CZY
DRAWN BY: MARC CZY
REVISIONS: 1
COUNTY REVIEW: 1
DATE: 5/25/07

SHEET TITLE
CONSTRUCTION DETAILS (CONTD)

C-5.2