

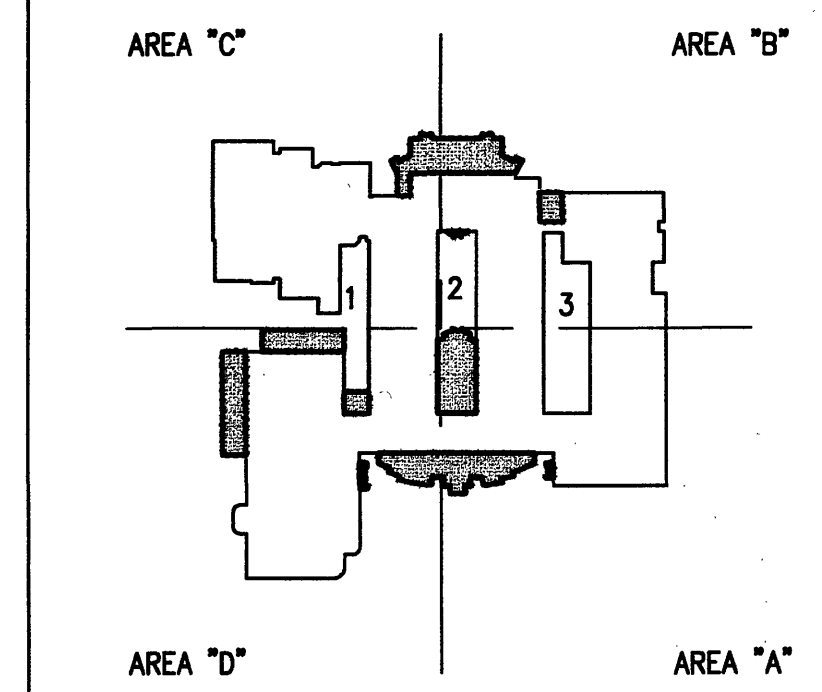
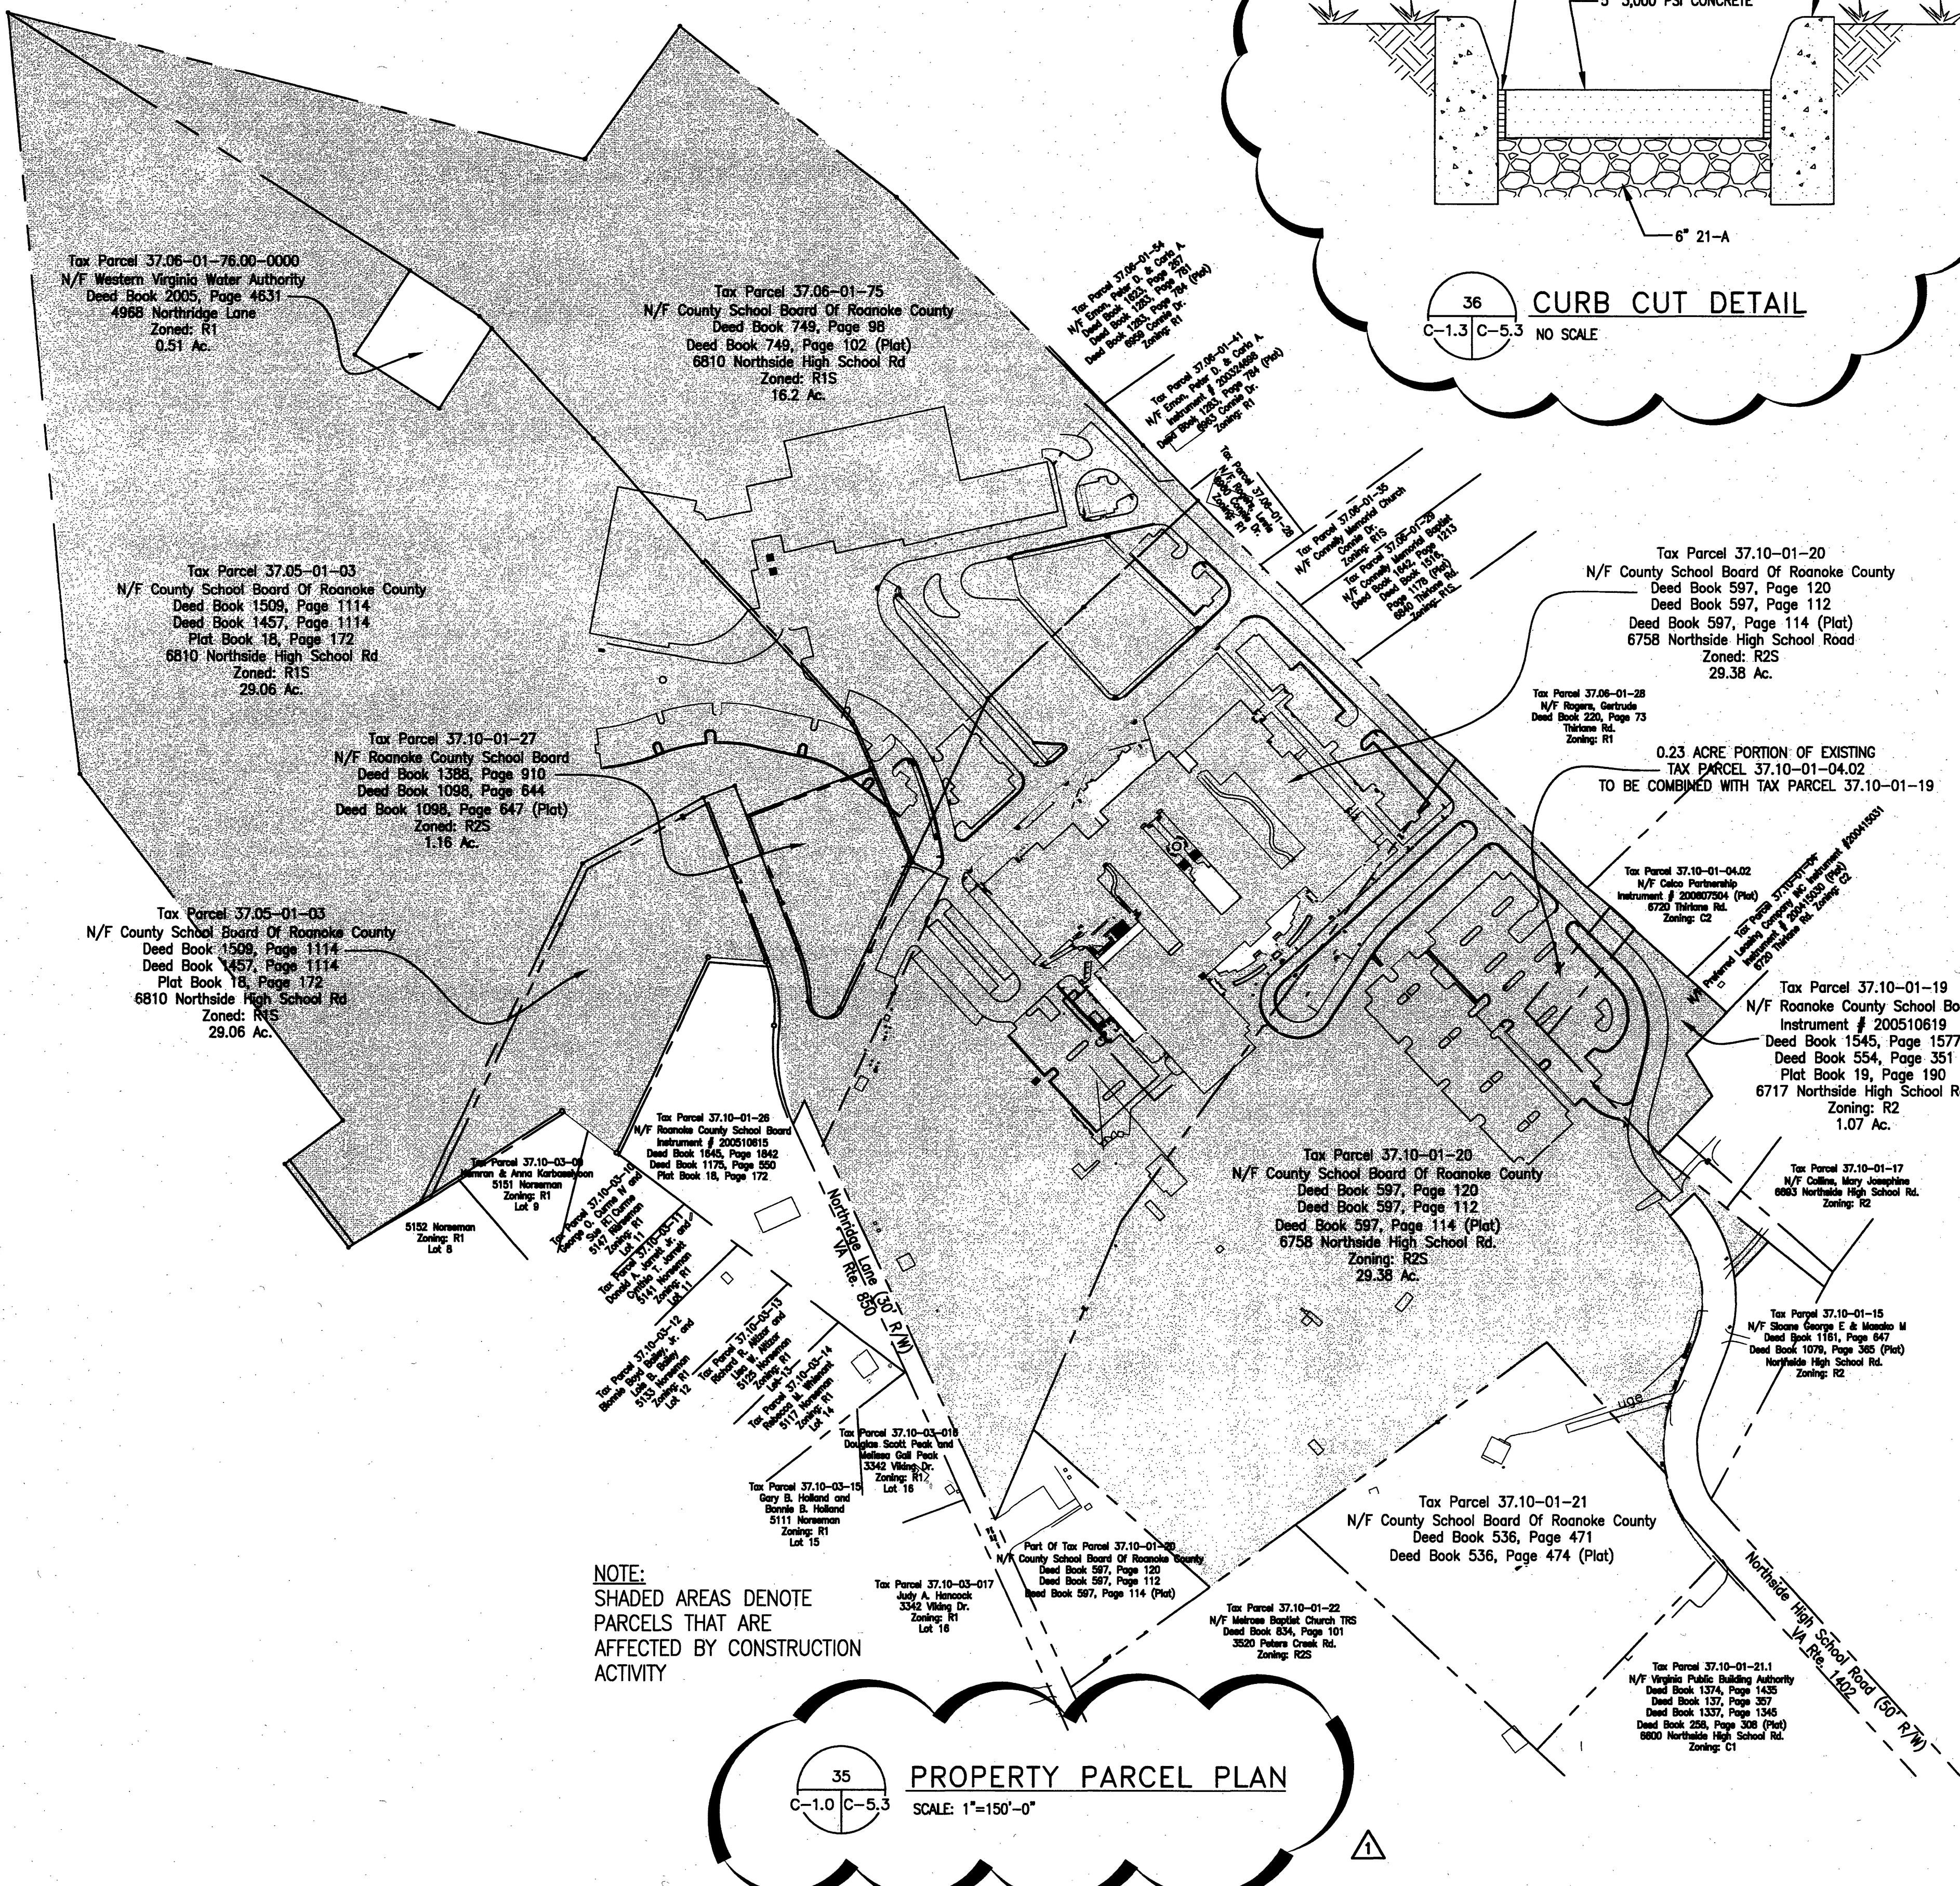
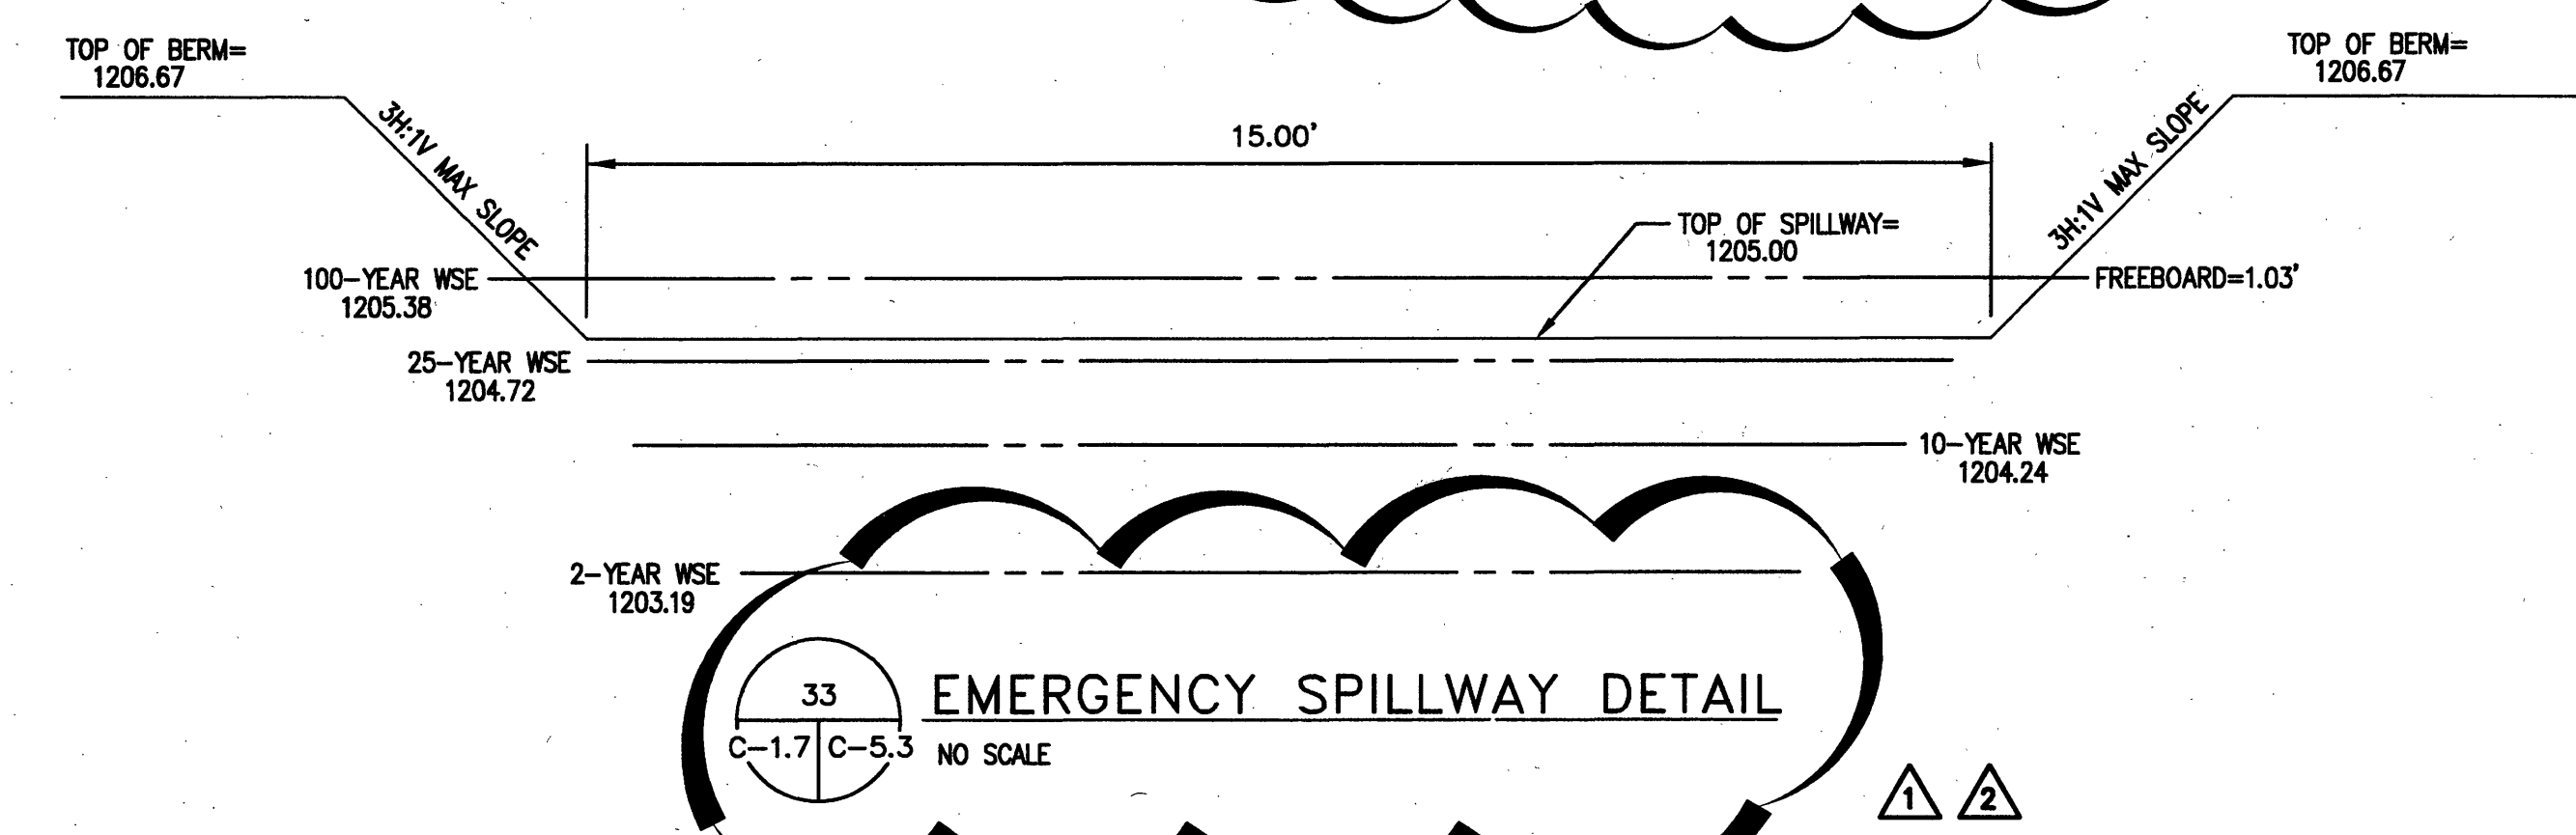
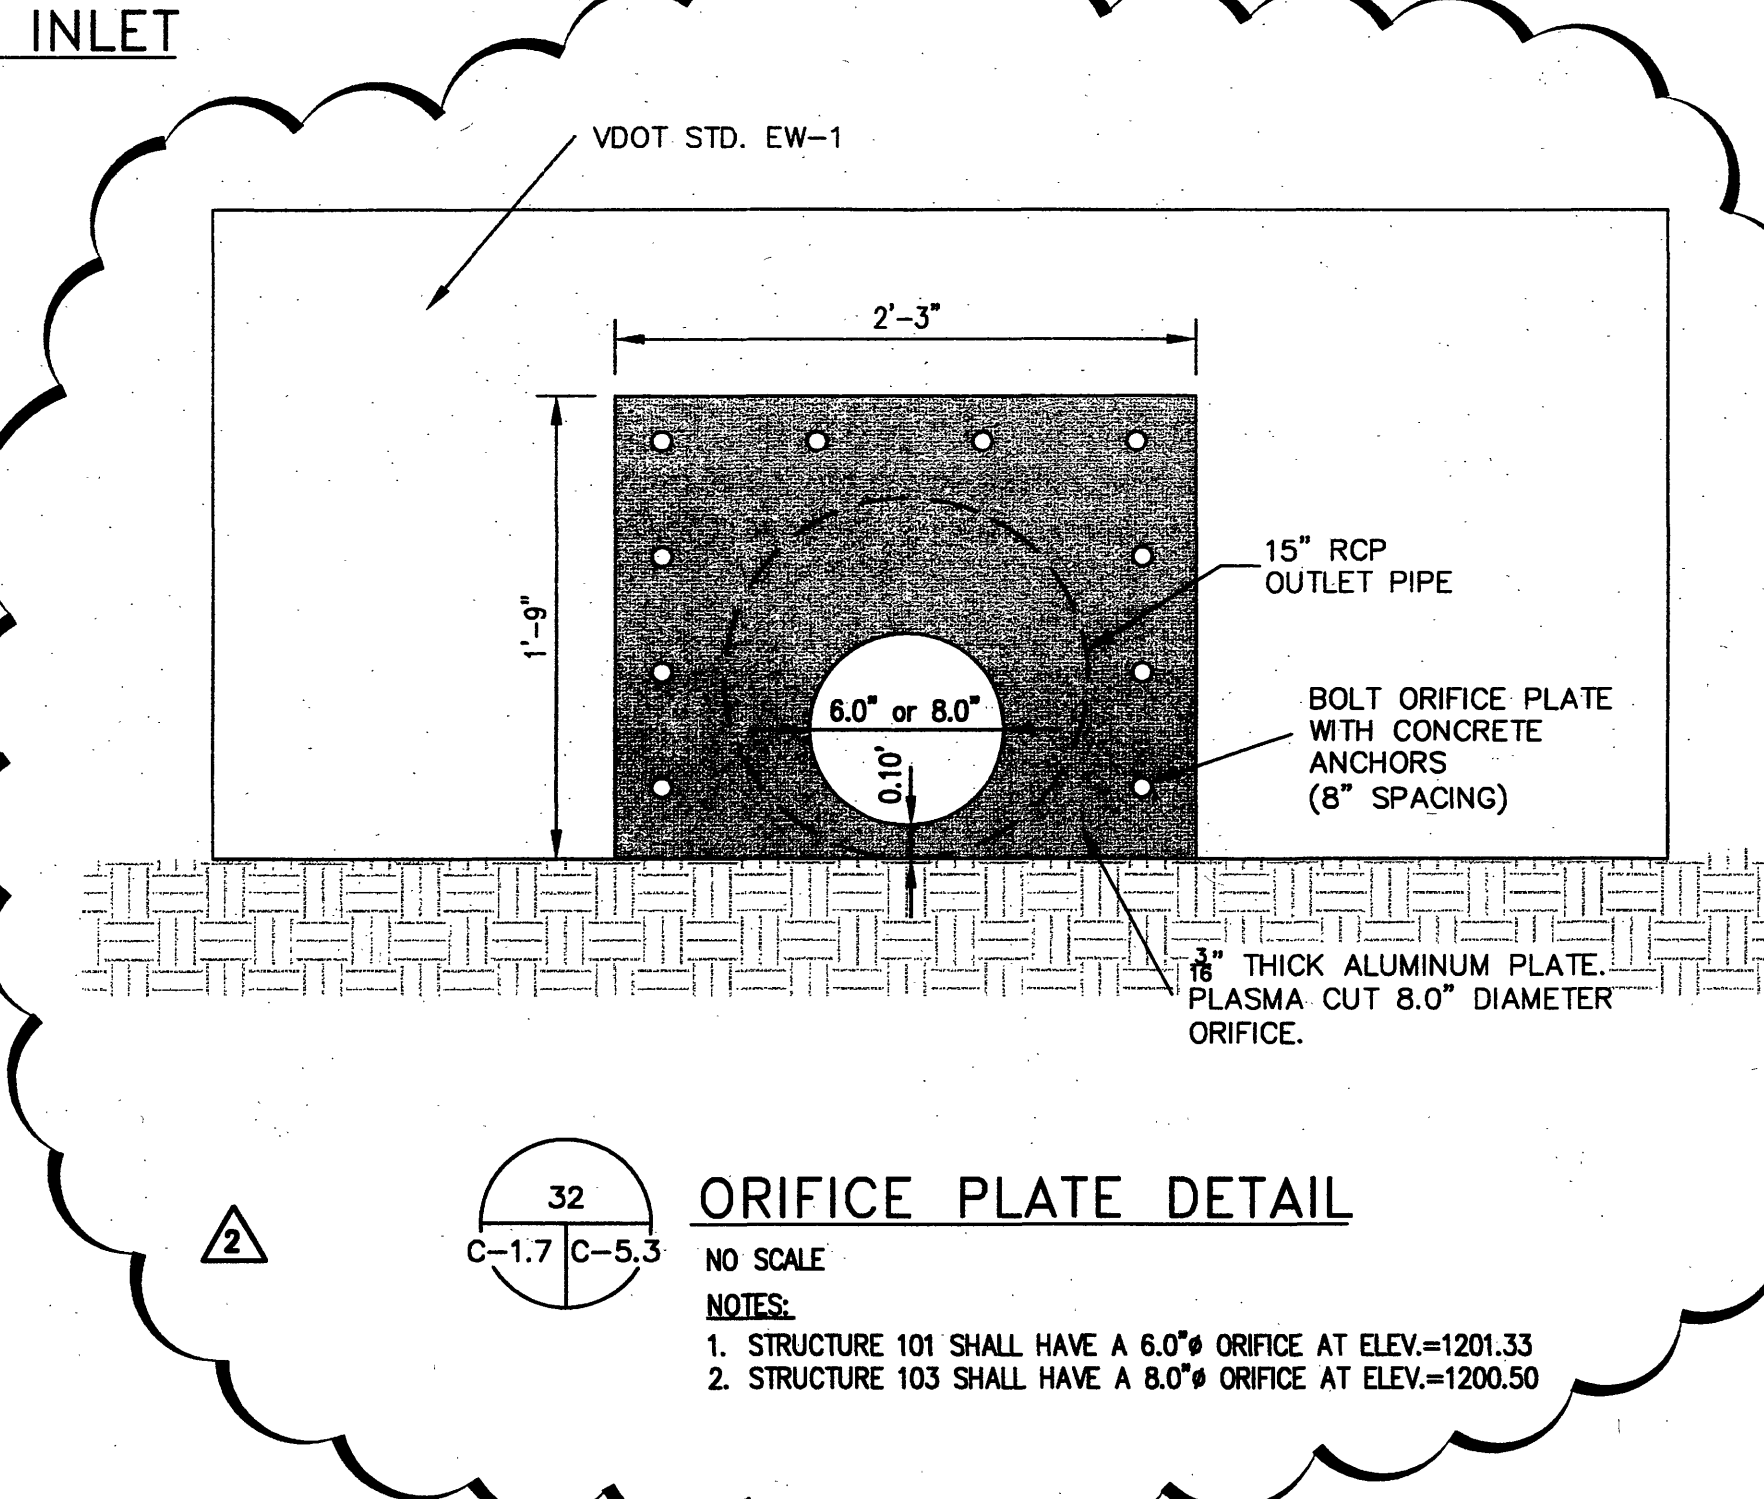
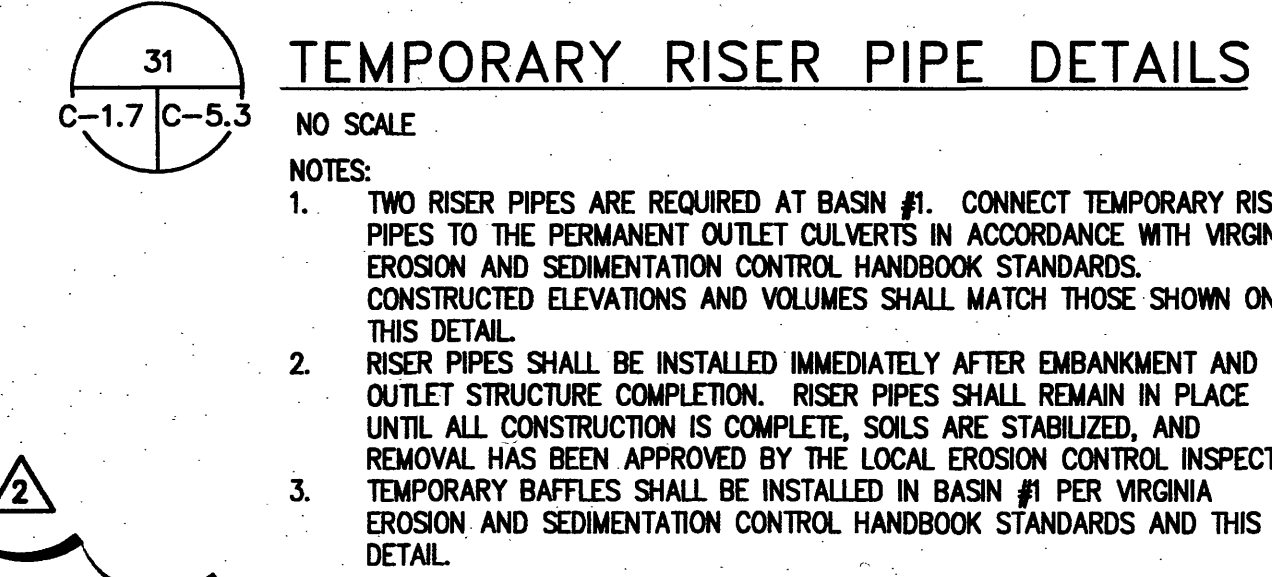
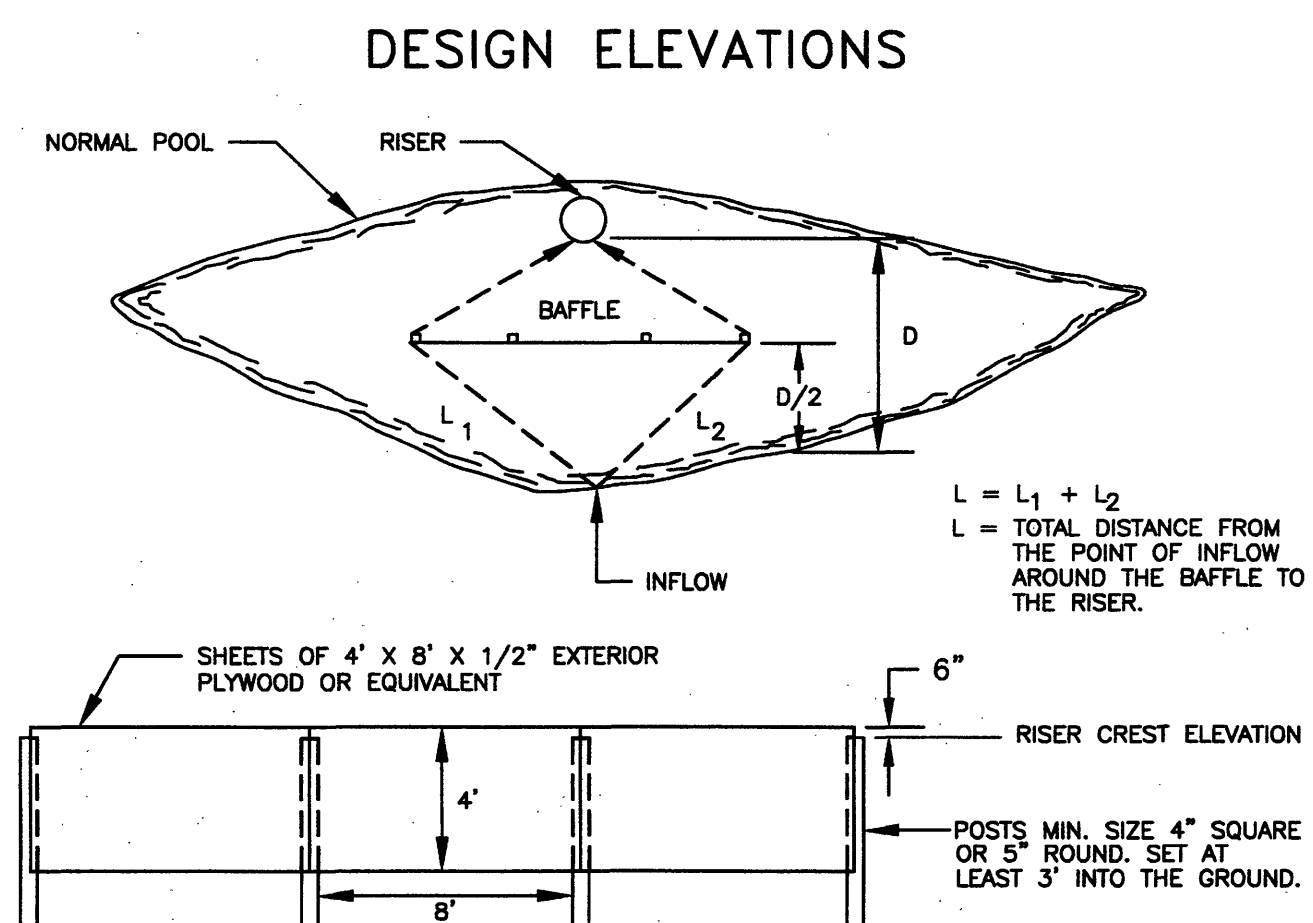
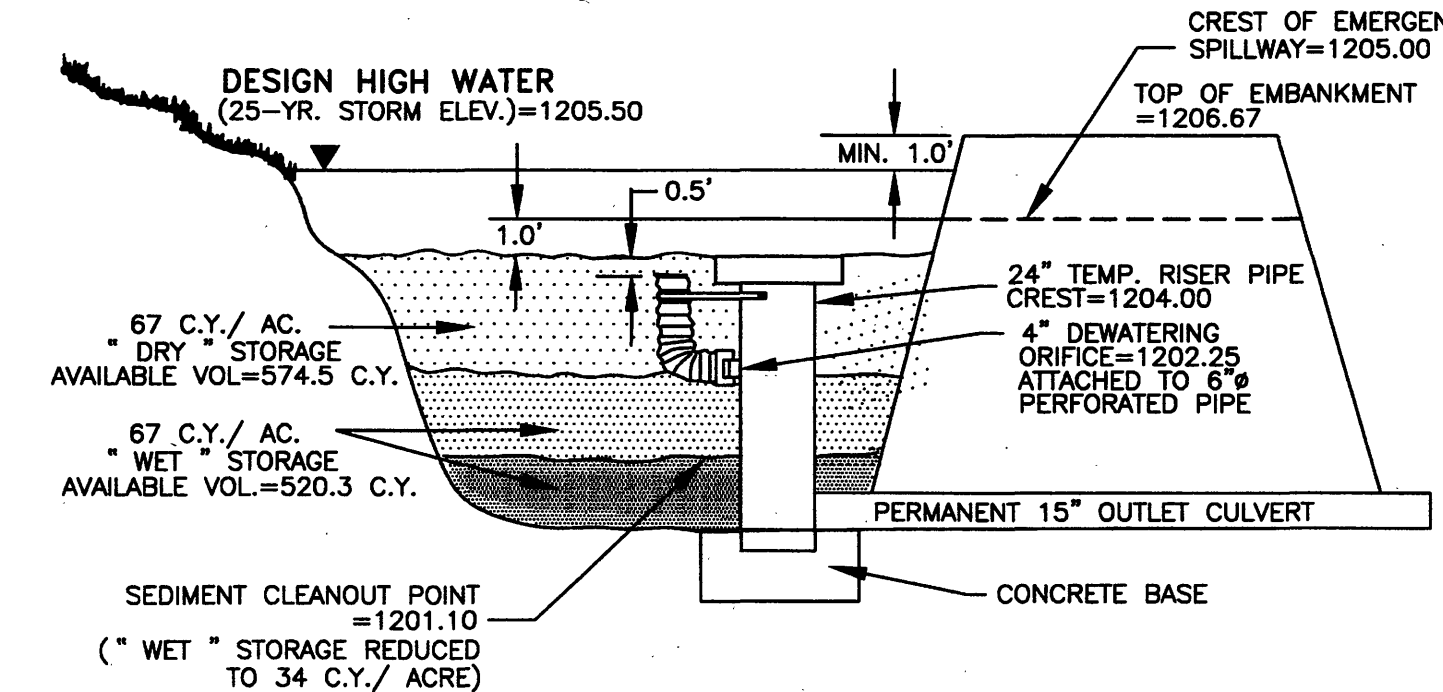
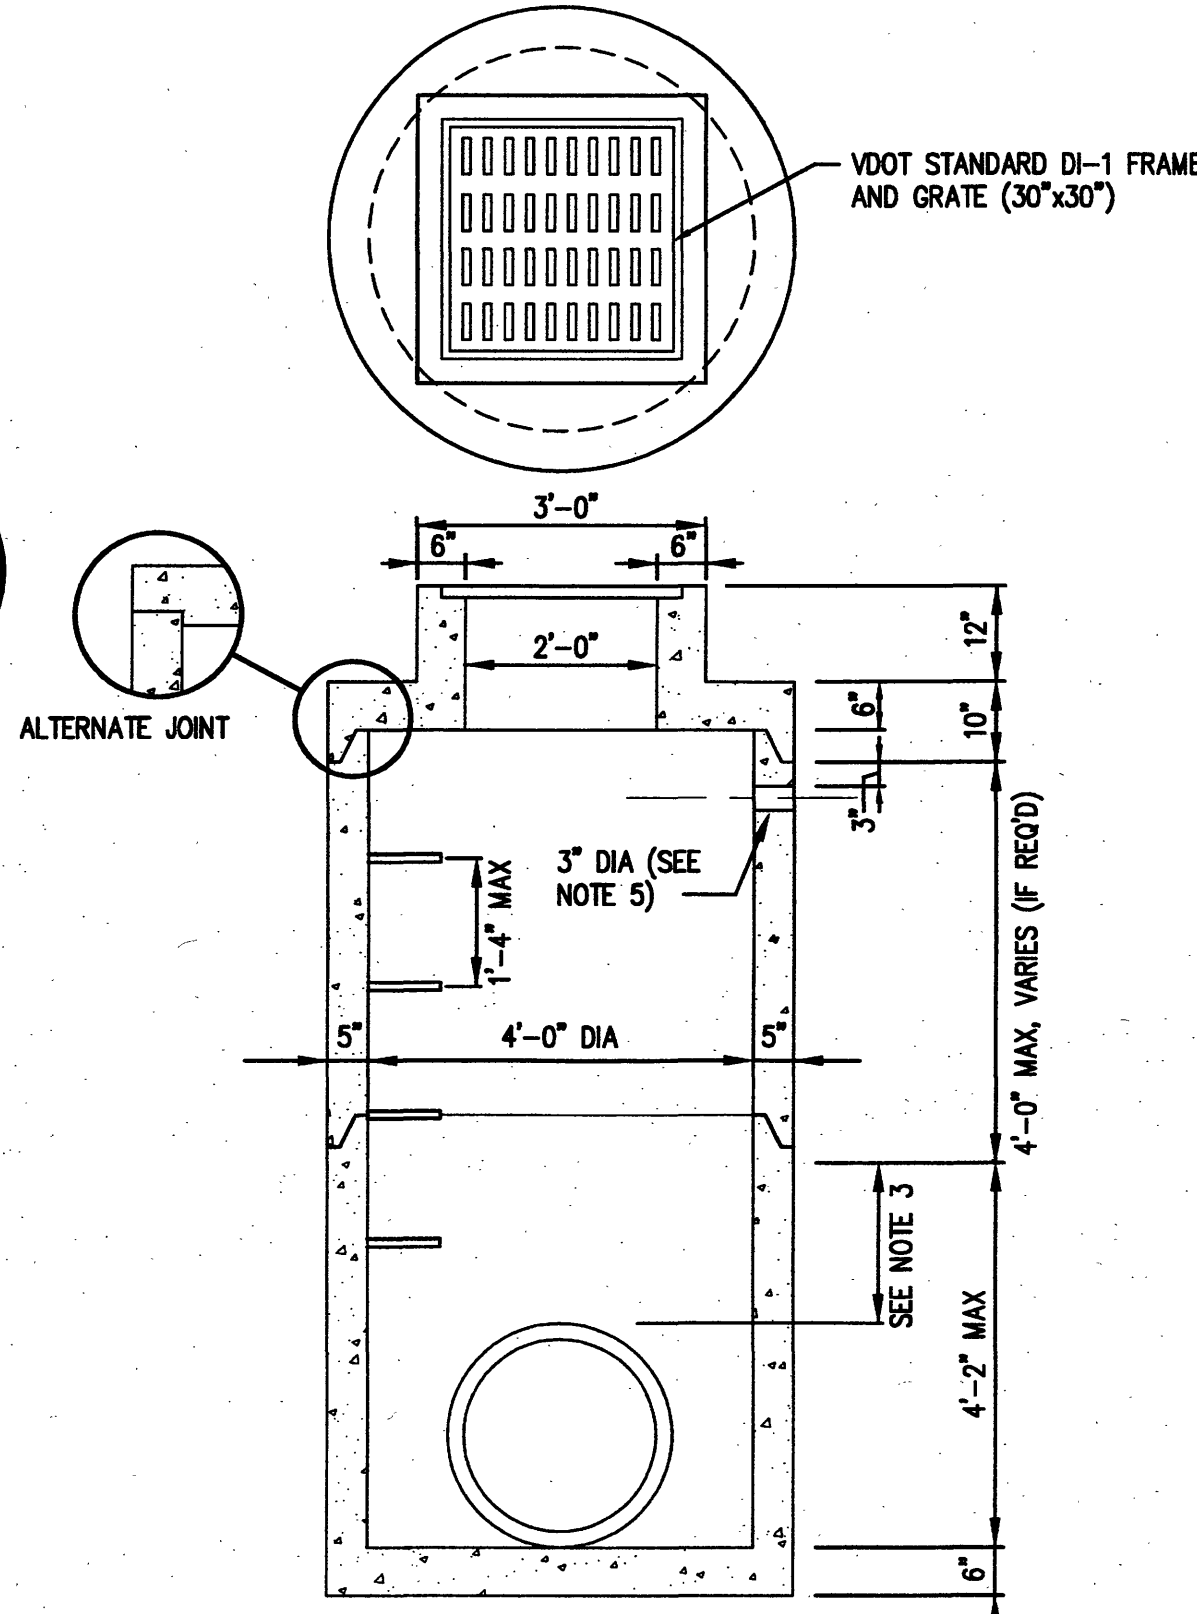
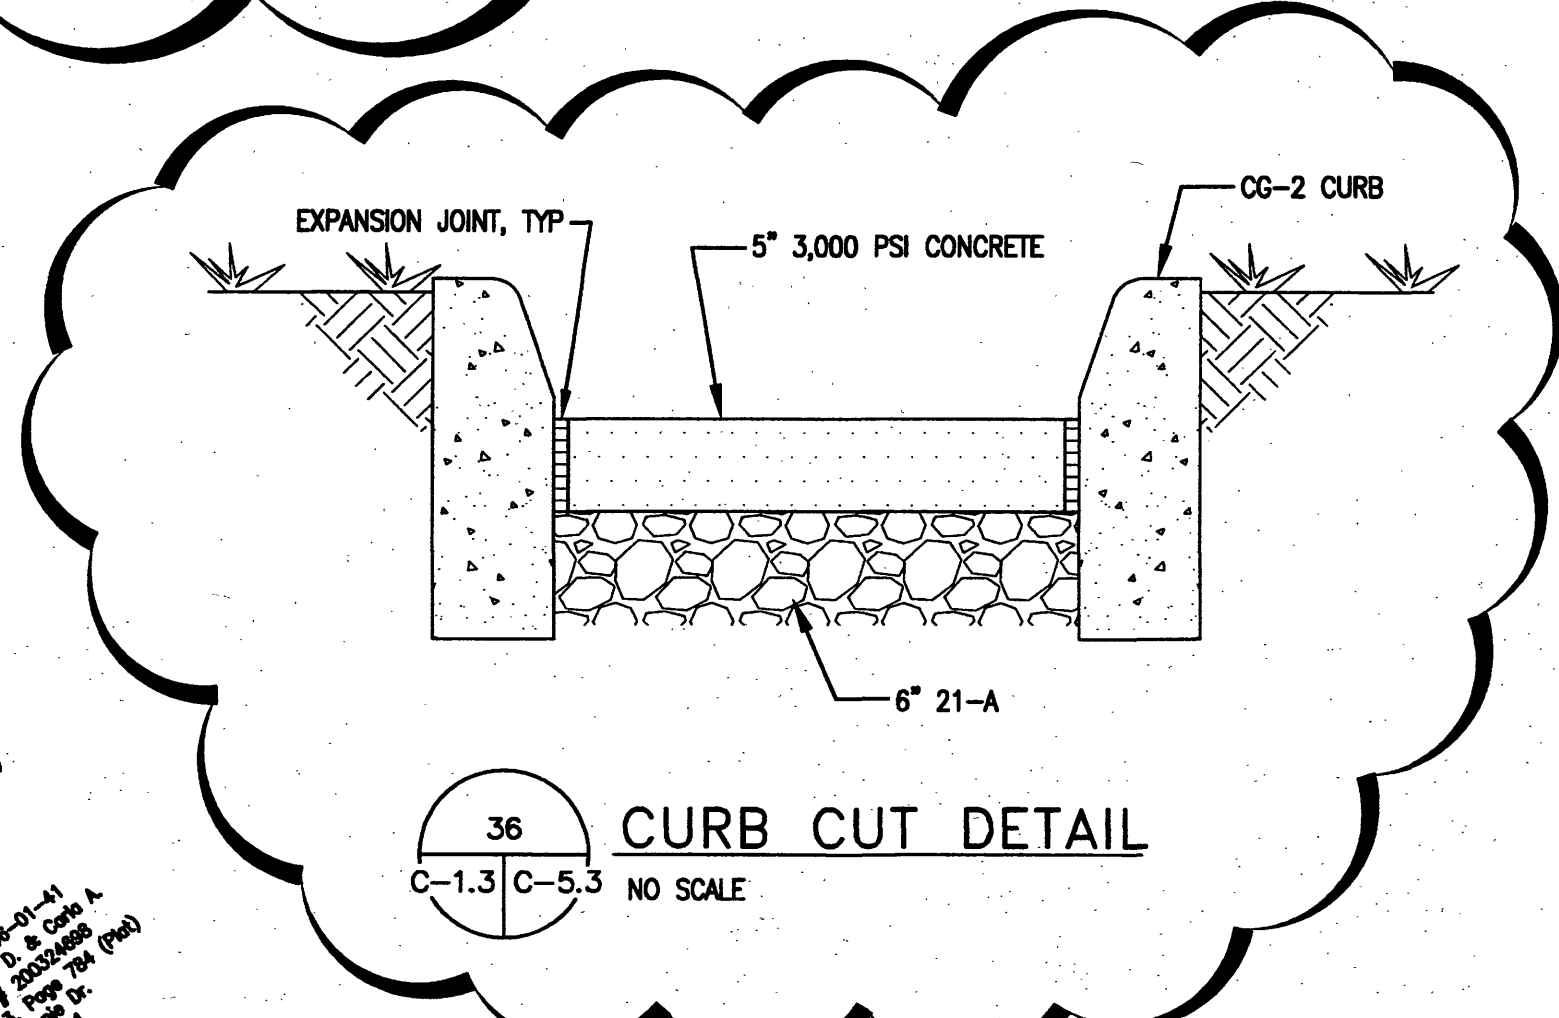
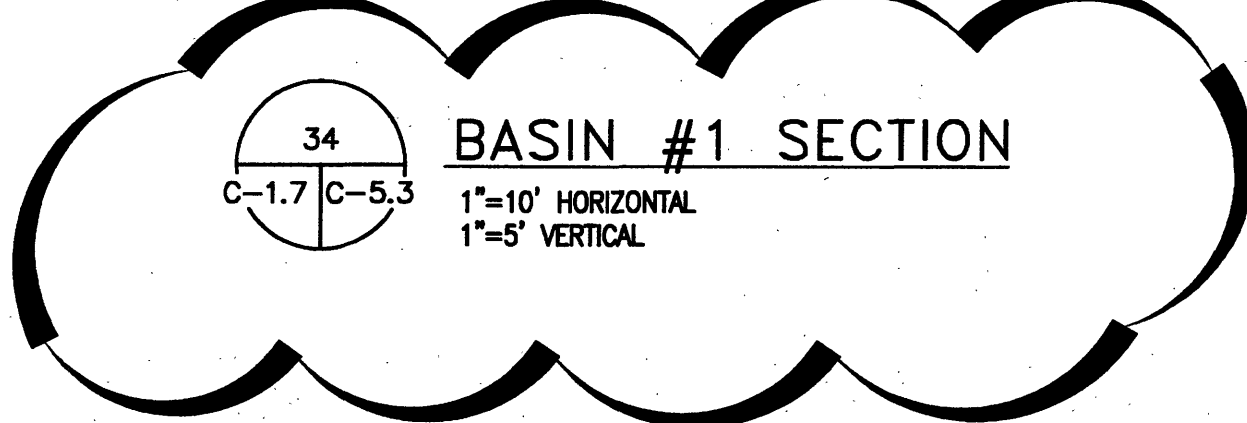


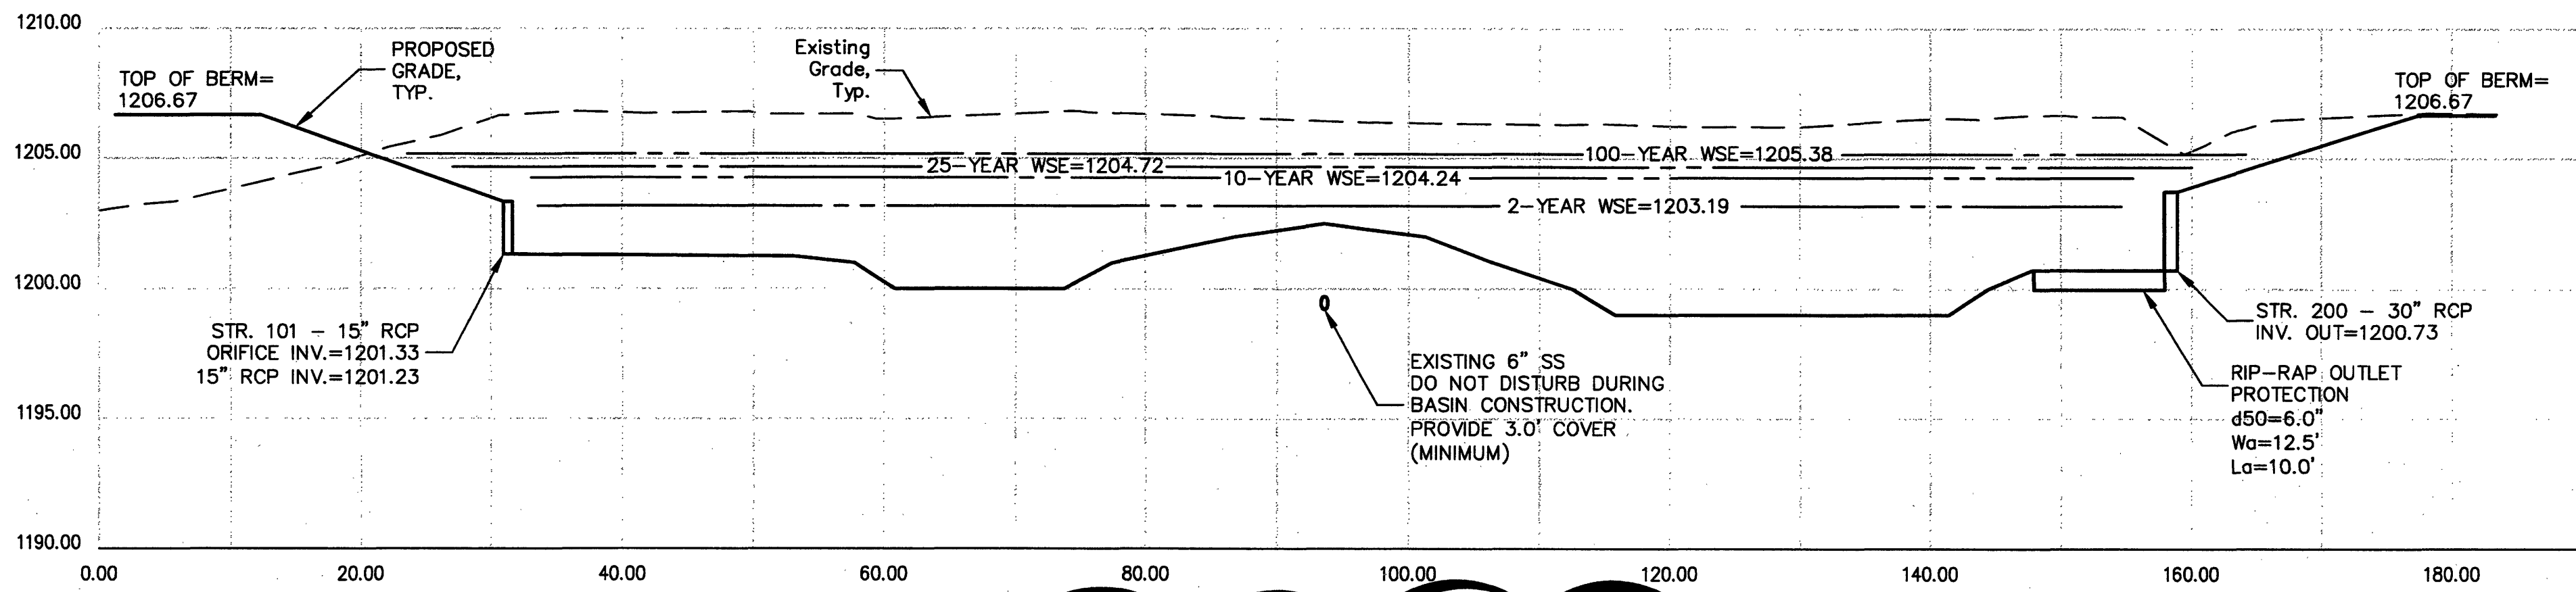

GENERAL NOTES

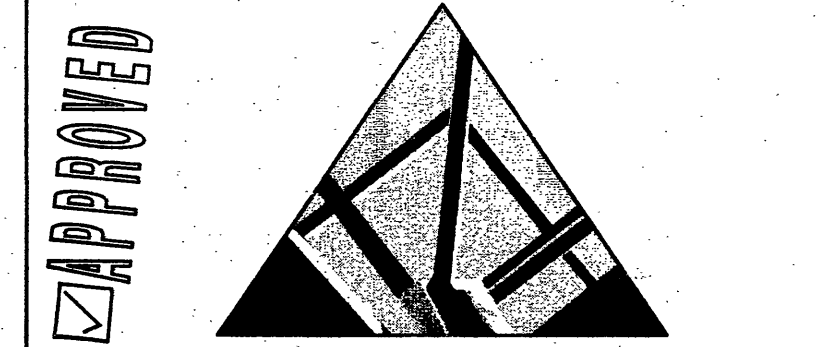

10 CHURCH AVE SE, PLAZA SUITE 1 ROANOKE, VIRGINIA 24011 540.342.001

ROANOKE • MARION

ADDITIONS AND RENOVATIONS TO

NORTHSIDE HIGH SCHOOL

ROANOKE COUNTY PUBLIC SCHOOLS
VA DOE #80-52G

SPECTRUM DESIGN PROJECT NO. 06055



DATE	15 APRIL 2007
DESIGN ARCHITECT	MAR 04/07
PROJECT ARCHITECT	COV
CHECKED BY	NUMBER
DRAWN BY	1
REVISIONS	2
COUNTY REVIEW	3
COUNTY REVIEW	DATE
COUNTY REVIEW	5/25/07
COUNTY REVIEW	8/07/07
COUNTY REVIEW	8/26/07

SHEET TITLE

CONSTRUCTION DETAILS (CONTD)

C-5.3