


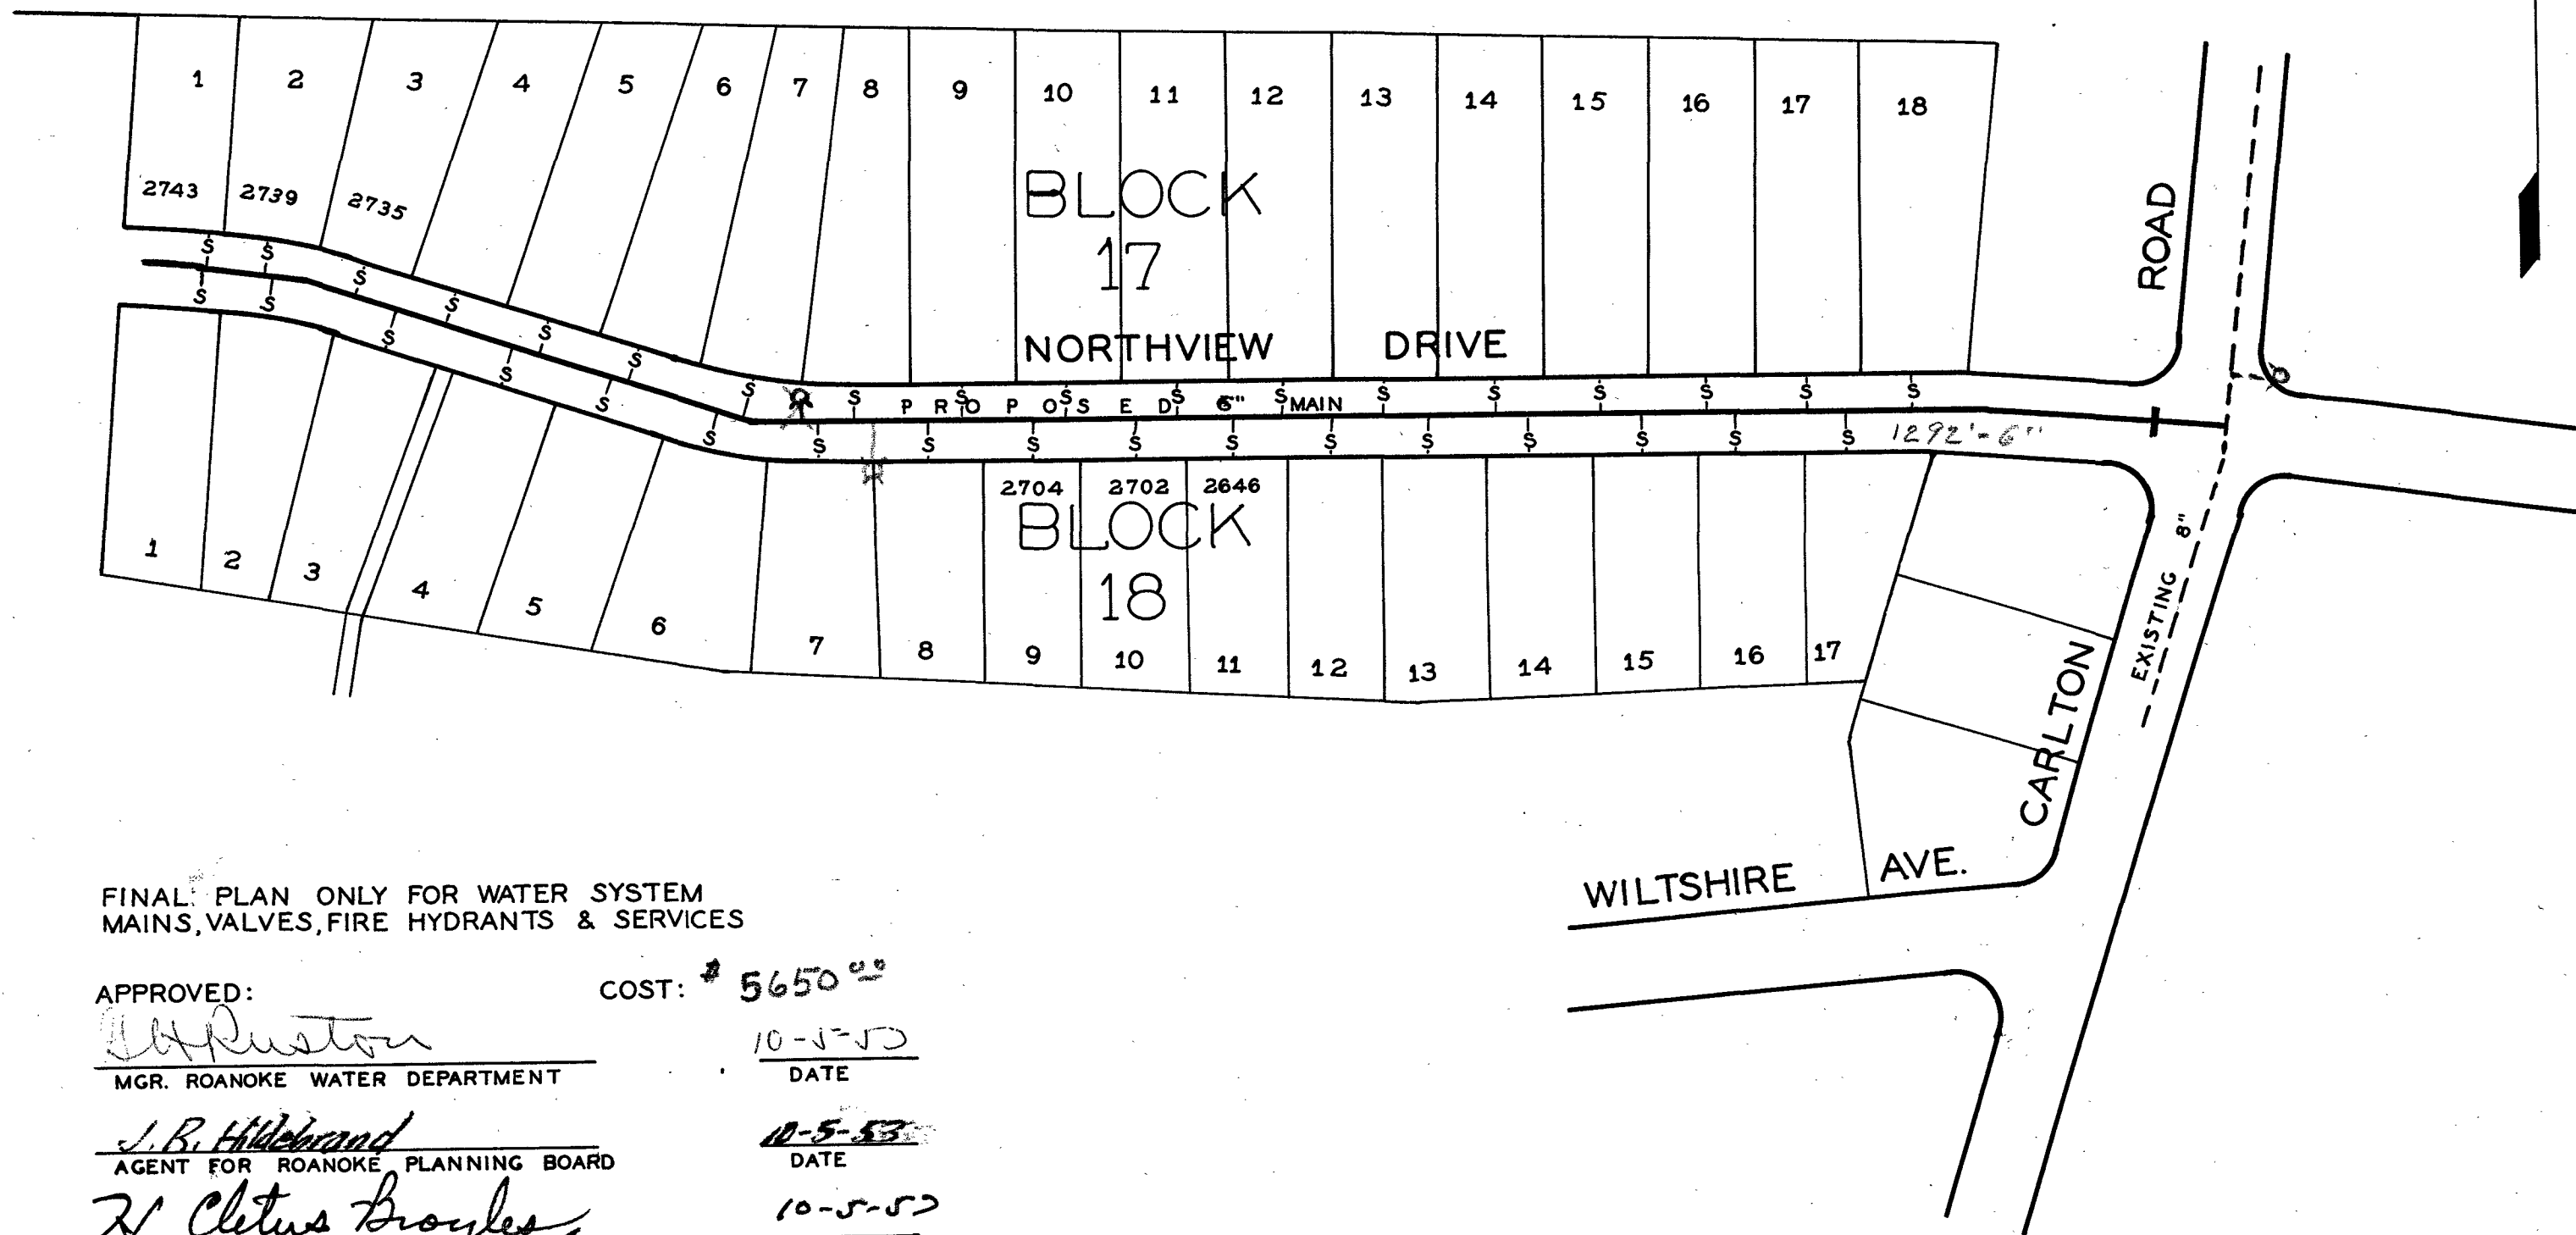

FINAL PLAN ONLY FOR WATER SYSTEM
MAINS, VALVES, FIRE HYDRANTS & SERVICES

APPROVED:

COST: \$ 5650.00

[Signature]
MGR. ROANOKE WATER DEPARTMENT

10-5-53
DATE

[Signature]
AGENT FOR ROANOKE PLANNING BOARD

10-5-53
DATE

[Signature]
CITY ENGINEER OF ROANOKE, VA.

10-5-53
DATE

[Signature]
DIRECTOR OF PUBLIC WORKS

10-5-53
DATE

WATER DEPARTMENT
CITY OF ROANOKE, VA.

MAIN EXTENSION
NORTHVIEW DRIVE
SCALE - 1" = 100'

DRAWN BY E.L.A. OCT. 1, 1953

On Disl. Map
Completed 10-29-53