



PROJECT LOCATION MAP

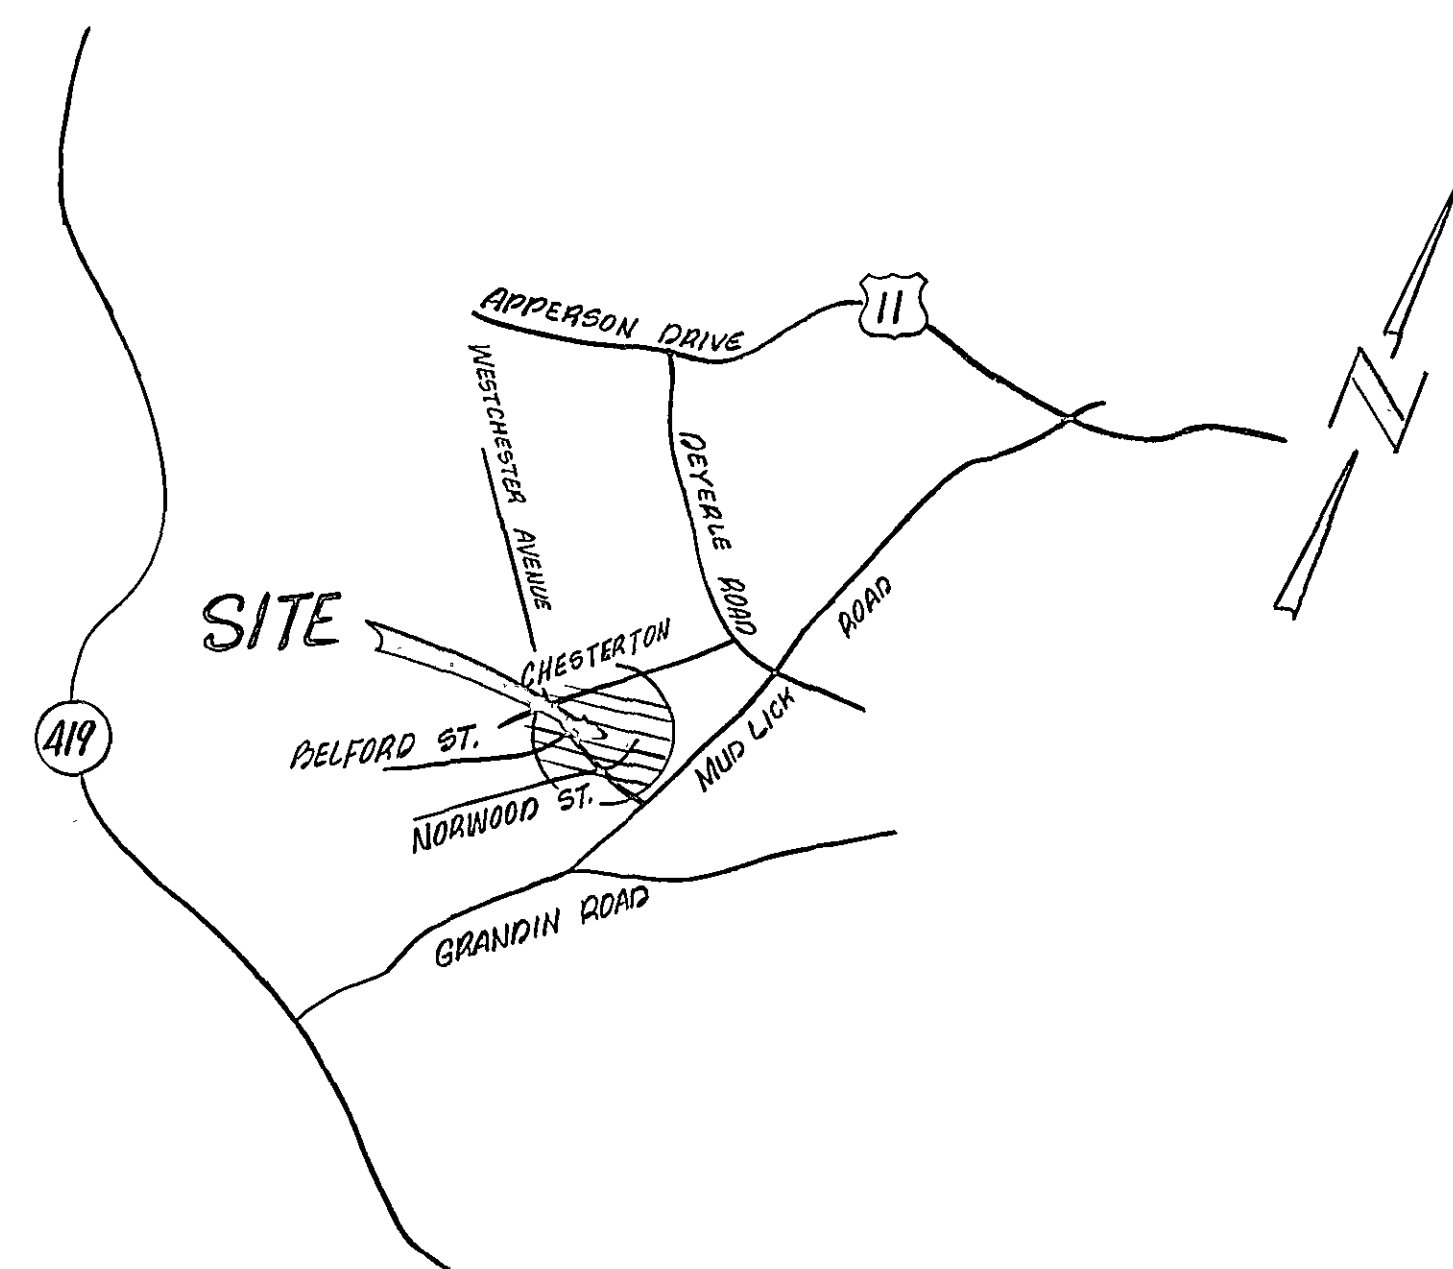

NO SCALE

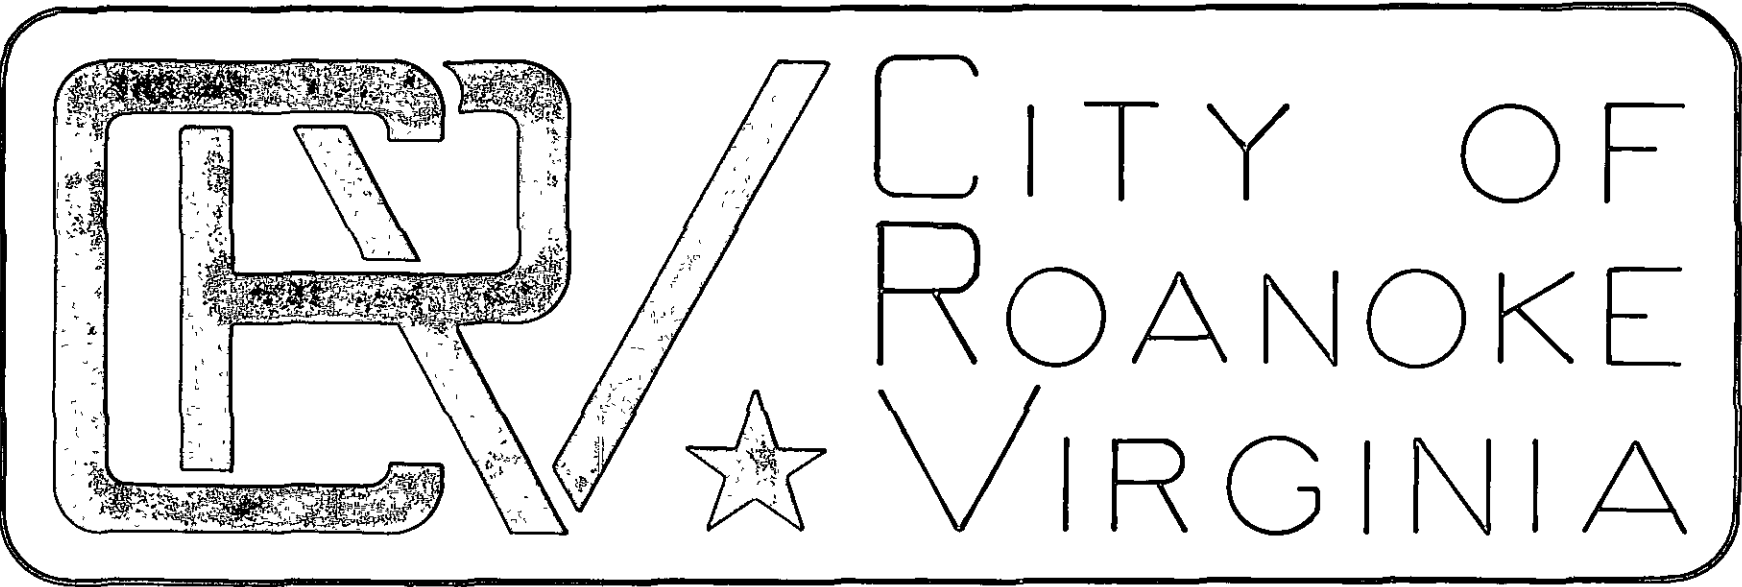

OFFICE OF CITY ENGINEER
ROOM 350
MUNICIPAL BUILDING
215 CHURCH AVENUE, S.W.
ROANOKE, VIRGINIA 24011

INDEX OF SHEETS

- SHEET 1 - TITLE SHEET
SHEET 2 - SEWER REPLACEMENT STA 0 + 00 TO 10 + 95
SHEET 3 - SEWER REPLACEMENT STA 10 + 95 TO 19 + 34
SHEET 4 - SEWER REPLACEMENT STA 19 + 34 TO 26 + 44

LEGEND

- | | |
|--|--------------------------------|
| | EXISTING M.H. |
| | PROPOSED M.H. |
| | PROPOSED SEWER |
| | EXISTING SEWER |
| | EXISTING SEWER TO BE ABANDONED |
| | UTILITY POLE |
| | GAS LINE |
| | UTILITY EASEMENT |
| | FENCE |
| | EXISTING WATER |

CONSULTING ENGINEERS

BUFORD T. LUMSDEN & ASSOCIATES P.C.
ENGINEERS & SURVEYORS
4664 BRAMBLETON AVENUE S.W.
ROANOKE, VIRGINIA
703 774-4411

COMMISSION NUMBER: 87-04



PROJECT NAME

NORWOOD STREET SANITARY SEWER REPLACEMENT
PHASE 1

PROJECT NUMBER: 6036

REVISION	BY	DESCRIPTION	DATE
REVISION	BY	DESCRIPTION	DATE
REVISION	BY	DESCRIPTION	DATE
REVISION	BY	DESCRIPTION	DATE

APPROVED FOR CONSTRUCTION

	6/25/87 DATE
	7-15-87 DATE
	7/15/87 DATE
	23 JUNE 1987 DATE
	24 JUNE 1987 DATE

ADVERTISED DATE: _____

SET NUMBER: _____

SHEET NUMBER: _____ OF _____