


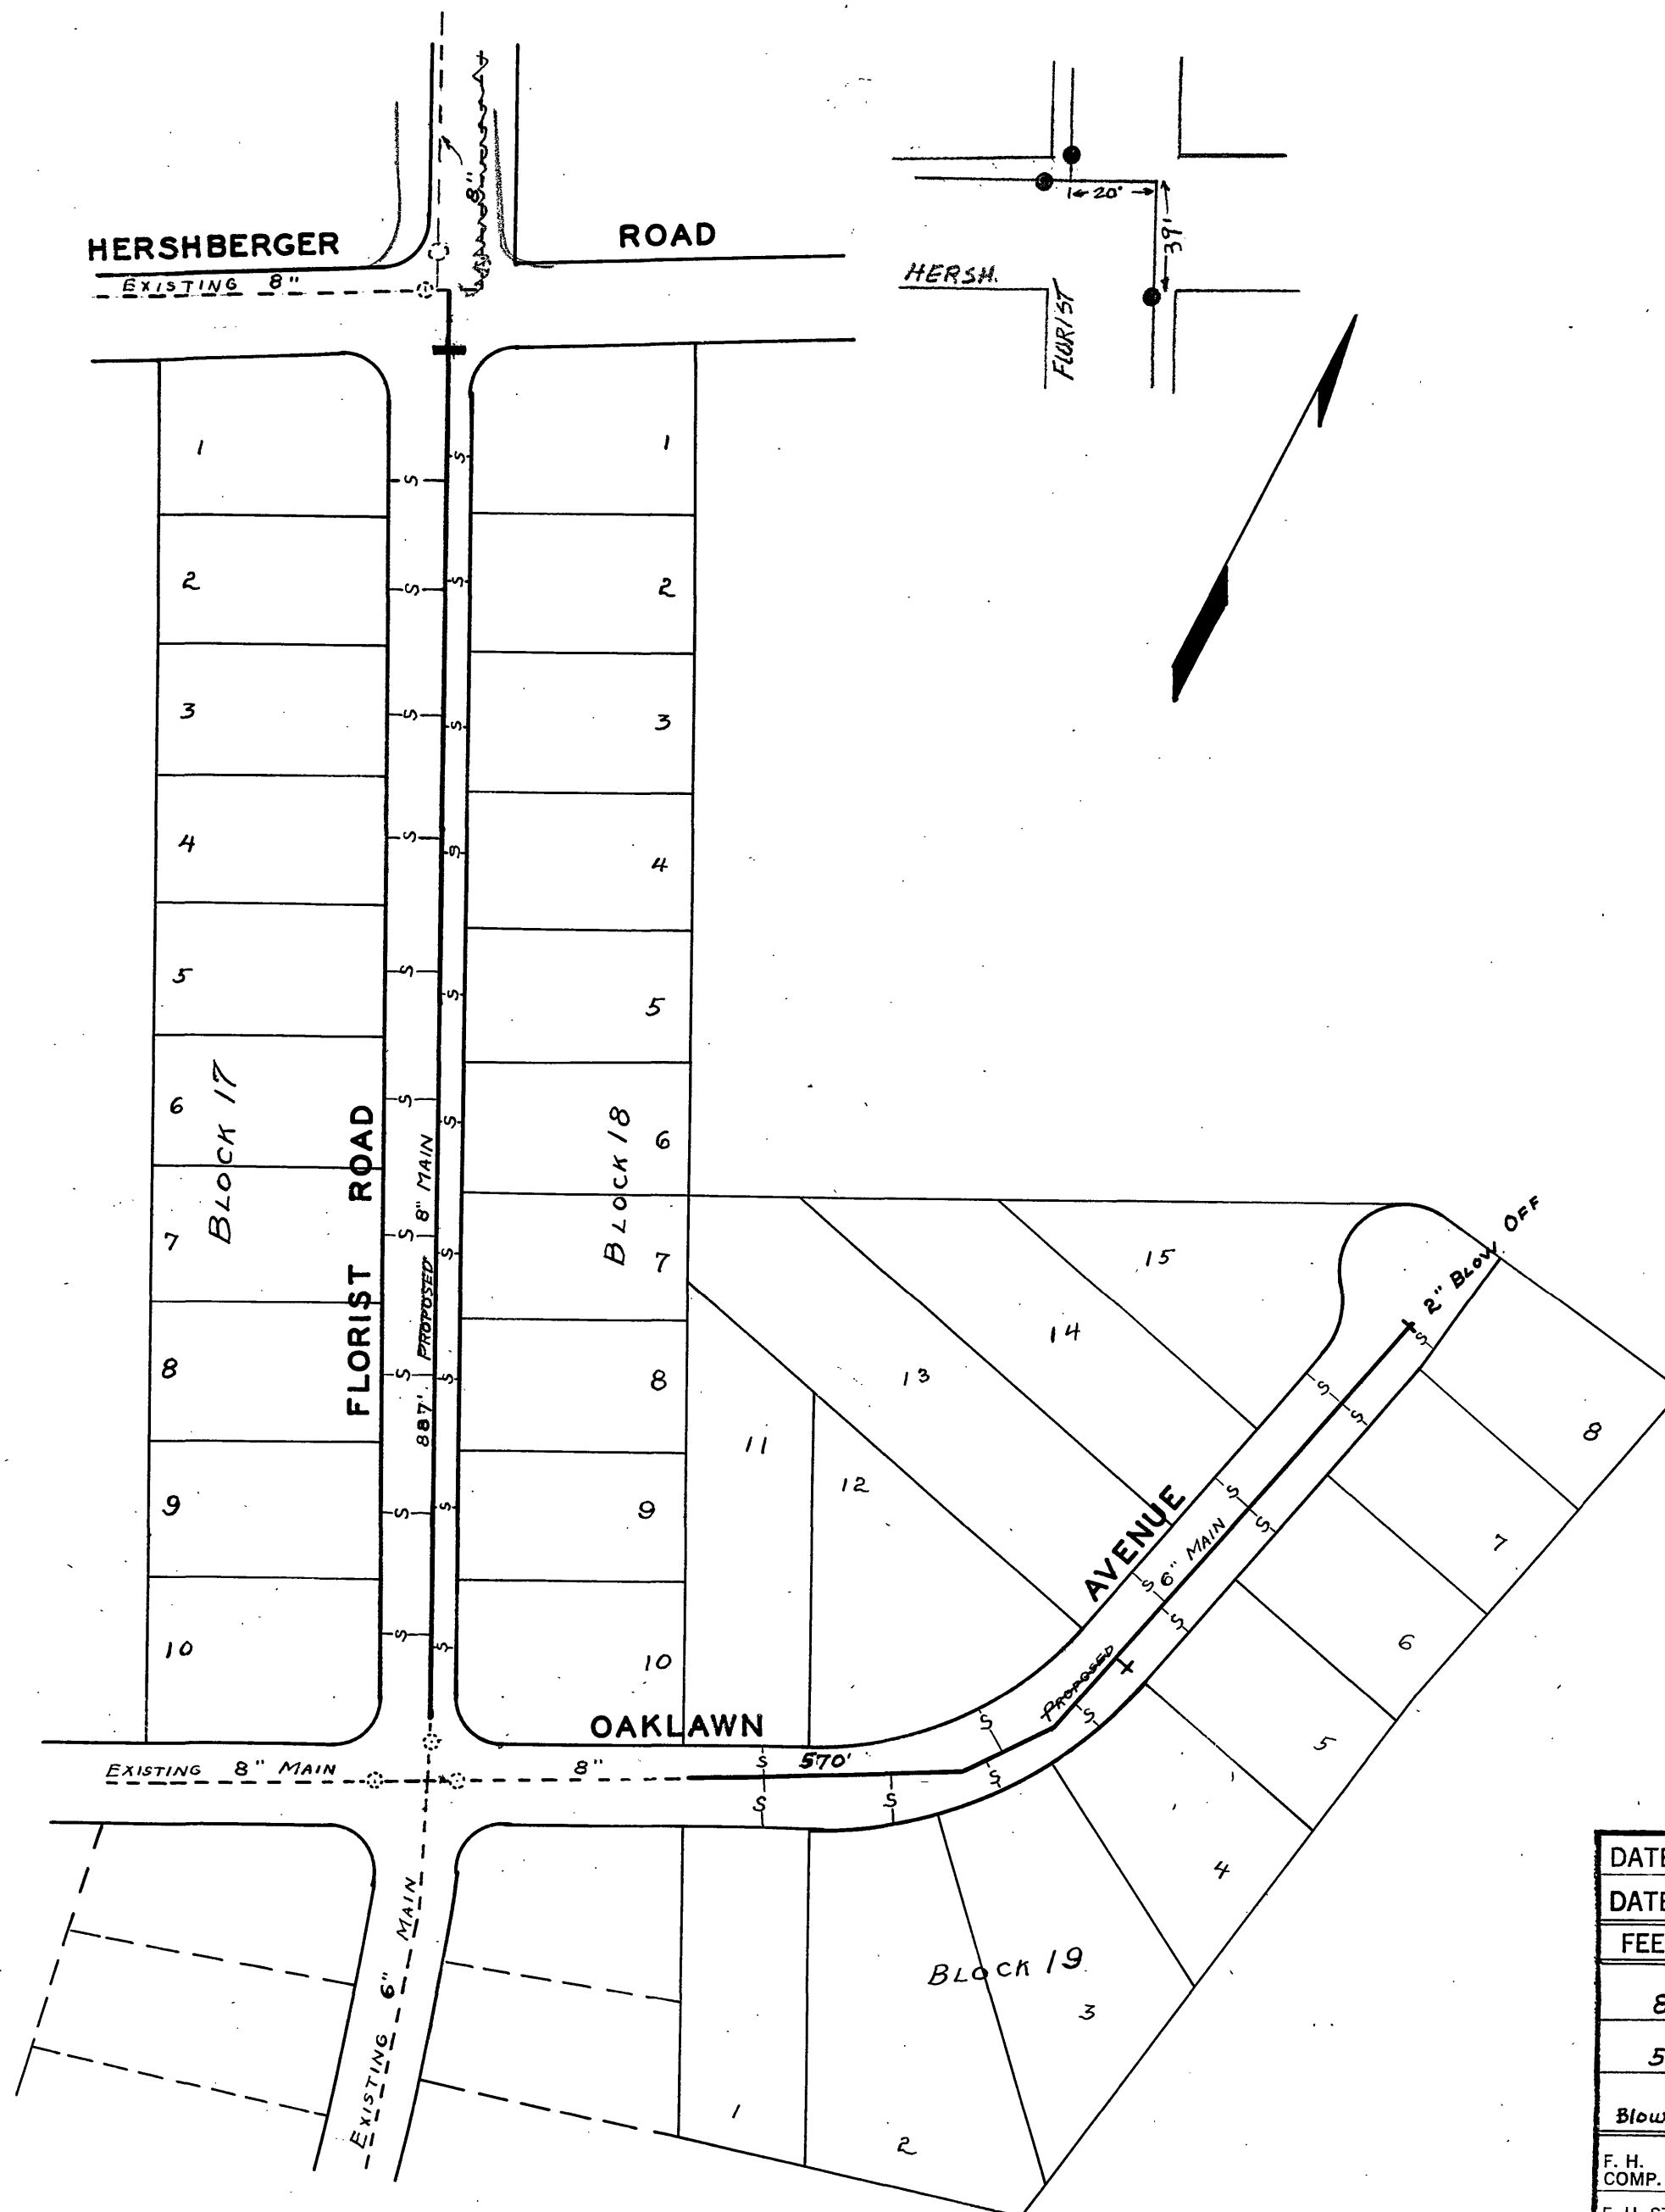

DATE STARTED AUG 14 1963				
DATE COMP. SEP 5 1963				
FEET MAIN	SIZE	VALVE	VAULT	BOX
887'	8"	1	1	
570'	6"			
Blow Off	2"	1		1
F. H. COMP.				
F. H. STUB ONLY	1 6"	1	1	
SERV. INS. BY: J. P. TURNER & BROS.				
MAINS INS. BY: J. P. TURNER & BROS.				
NO. 3/4" SERV. INS. 33				
CITY OR CO. CITY				
DEPT. INSP. L. E. TRENT				

R. E. Pillow
 MGR. ROANOKE WATER DEPT.
W. K. Samsbach
 AGENT FOR ROANOKE PLANNING COMM.
 CITY ENGINEER OF ROANOKE, VA.
H. Chas. Broyles
 DIRECTOR OF PUBLIC WORKS

6-20-63
 DATE
 6-17-63
 DATE
 6-20-63
 DATE

WATER DEPARTMENT
 CITY OF ROANOKE, VA.
 OAKDALE SECTION NO. 4
 SCALE- 1"=100'
 DRAWN BY E.L.A. MAY, 29, 1963