




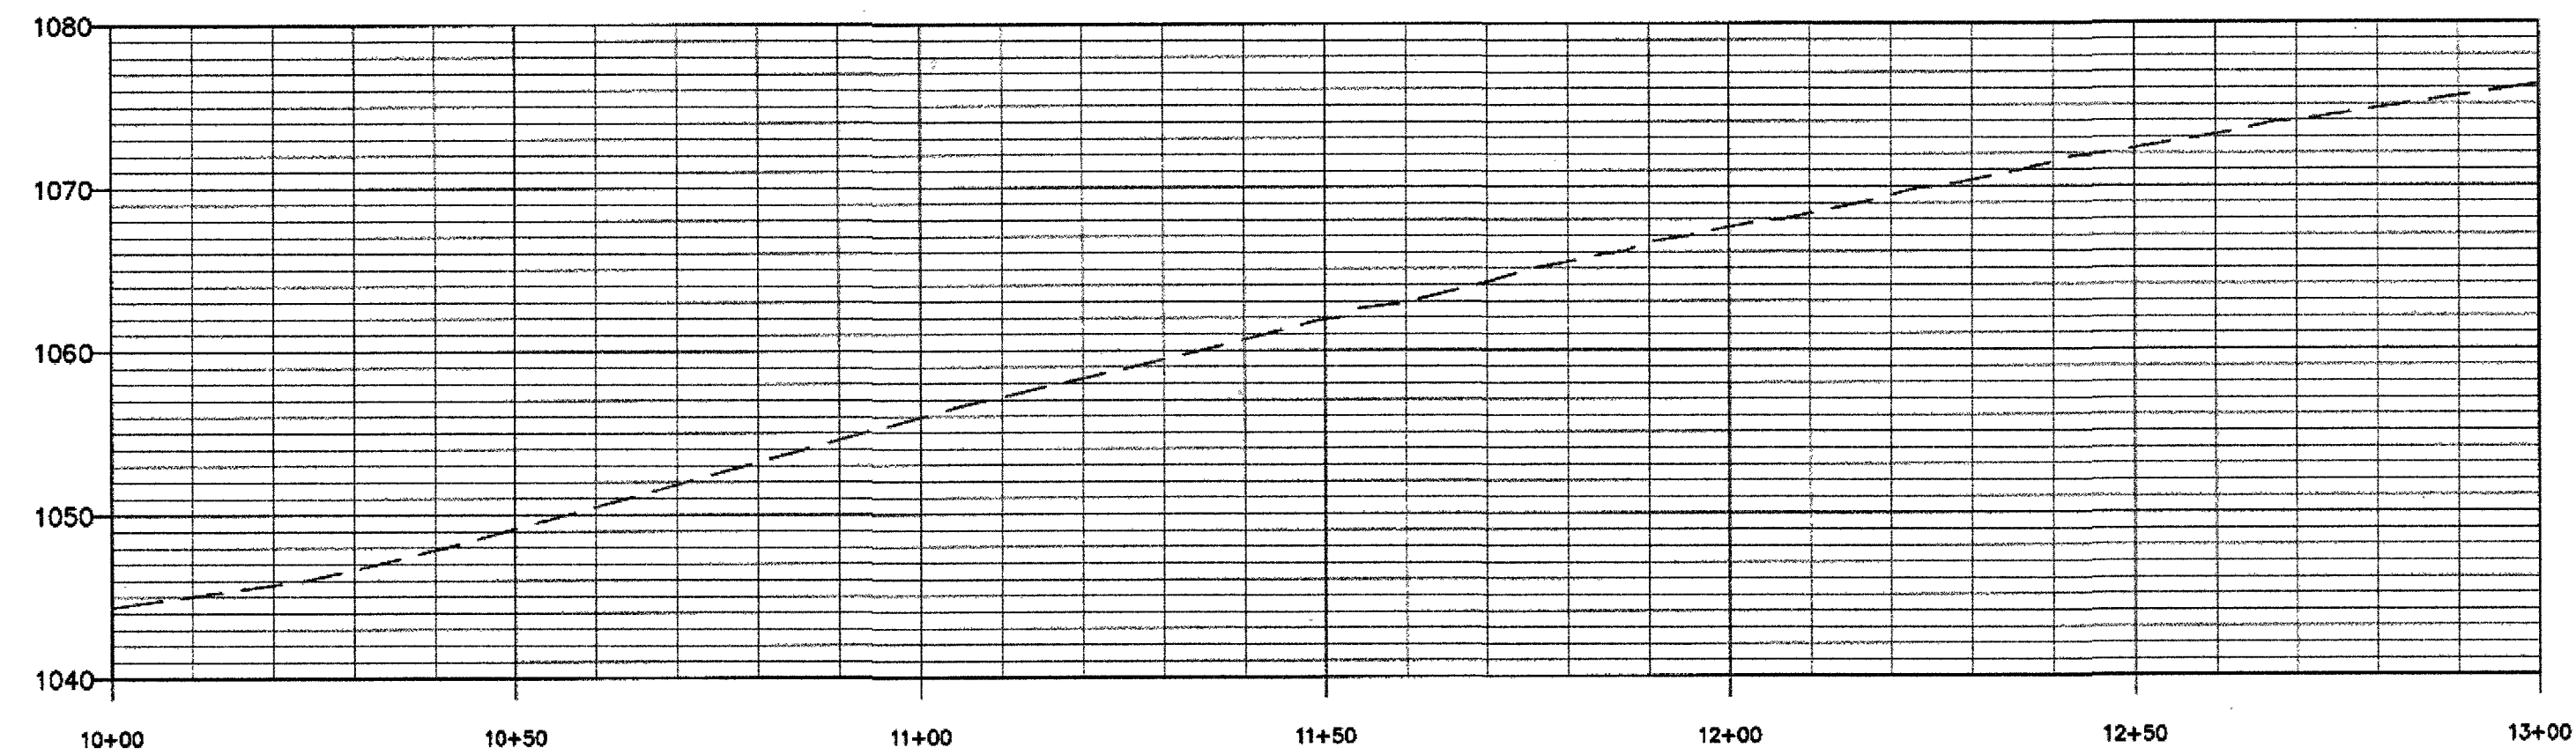

WATERLINE "B"
SCALE
VERTICAL: 1"=10'
HORIZONTAL: 1" = 20'
Maplelawn Ave
Sheet 4 - Plan

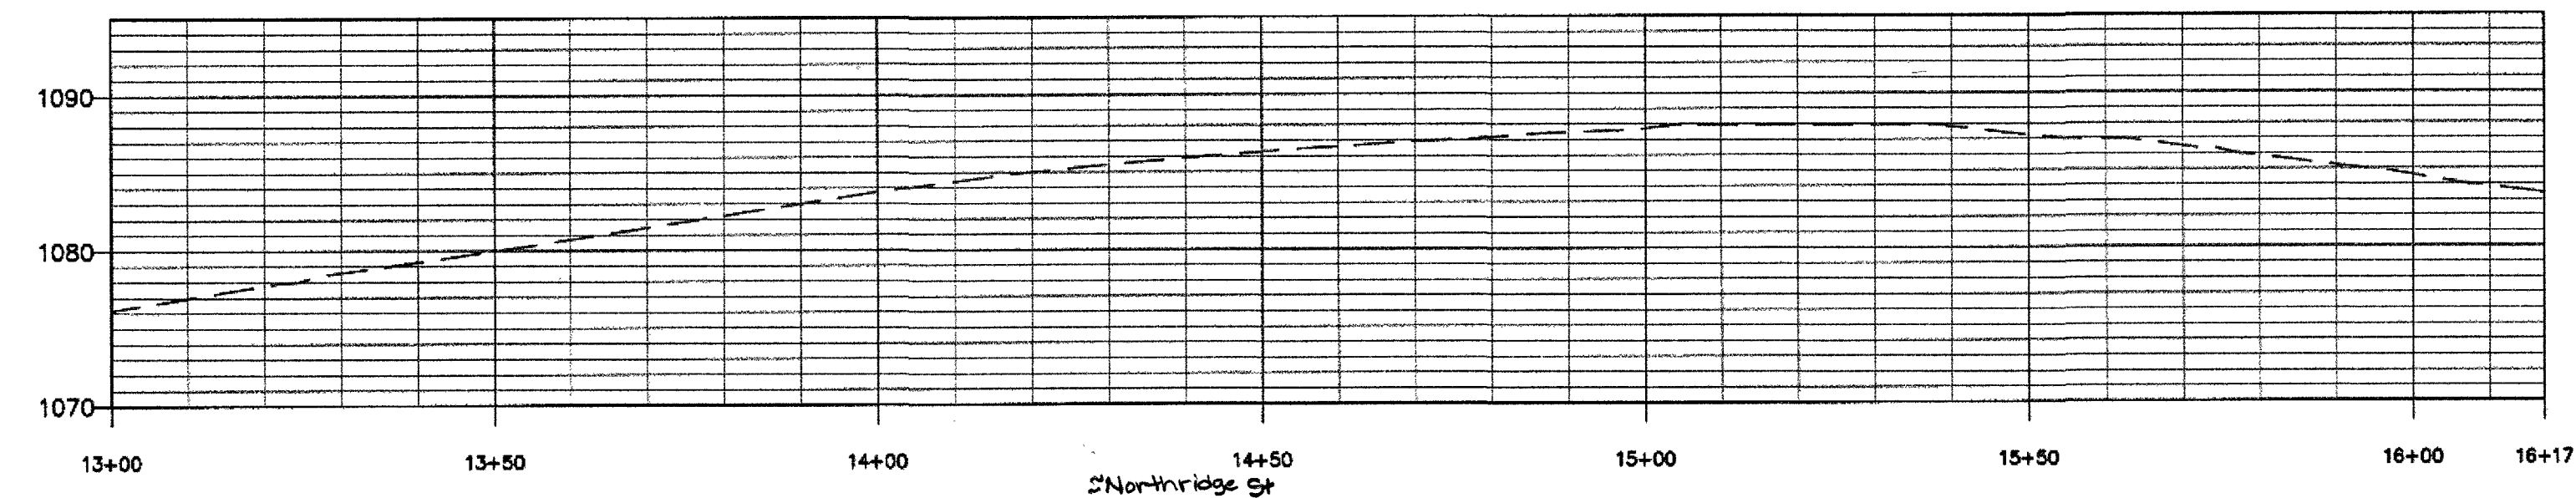


WATERLINE "B"
SCALE
VERTICAL: 1"=10'
HORIZONTAL: 1"=20'
Maplelawn Ave
Sheet 4-Plan

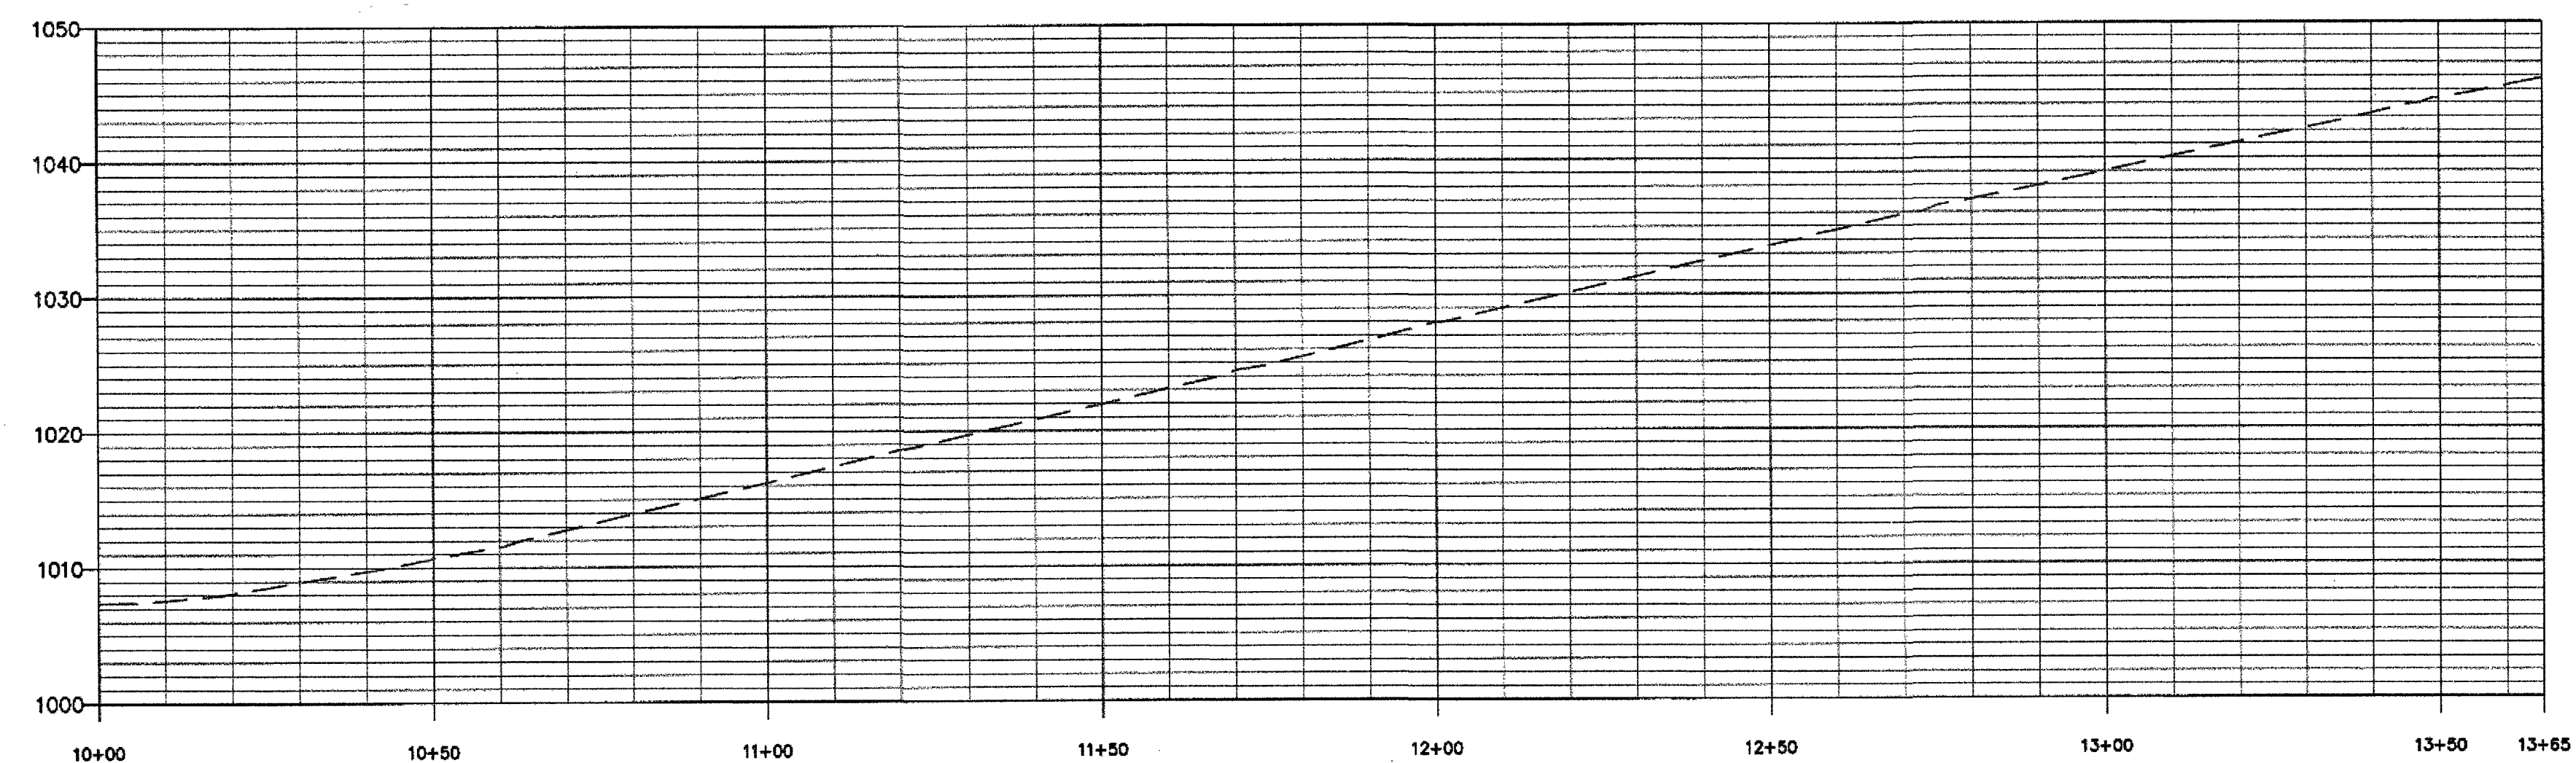

WATERLINE "C"
SCALE
VERTICAL: 1" = 10'
HORIZONTAL: 1" = 20'
Benbrook Circle
Sheet 4 - Plan

GENERAL NOTES:
1. CONTRACTOR SHALL RECORD VERTICAL AS-BUILT DATA TO INCLUDE DEPTHS OF WATER MAIN, WATER MAIN FEATURES & ALL UTILITY CROSSINGS.

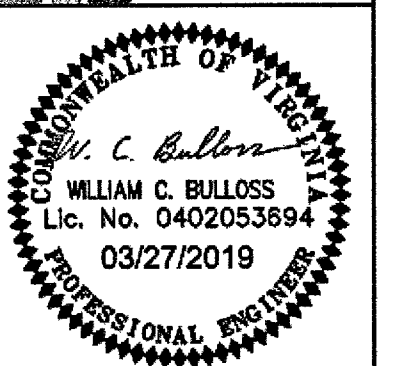

OAKLAND II WATERLINE REPLACEMENT

PROFILES

[illegible]