


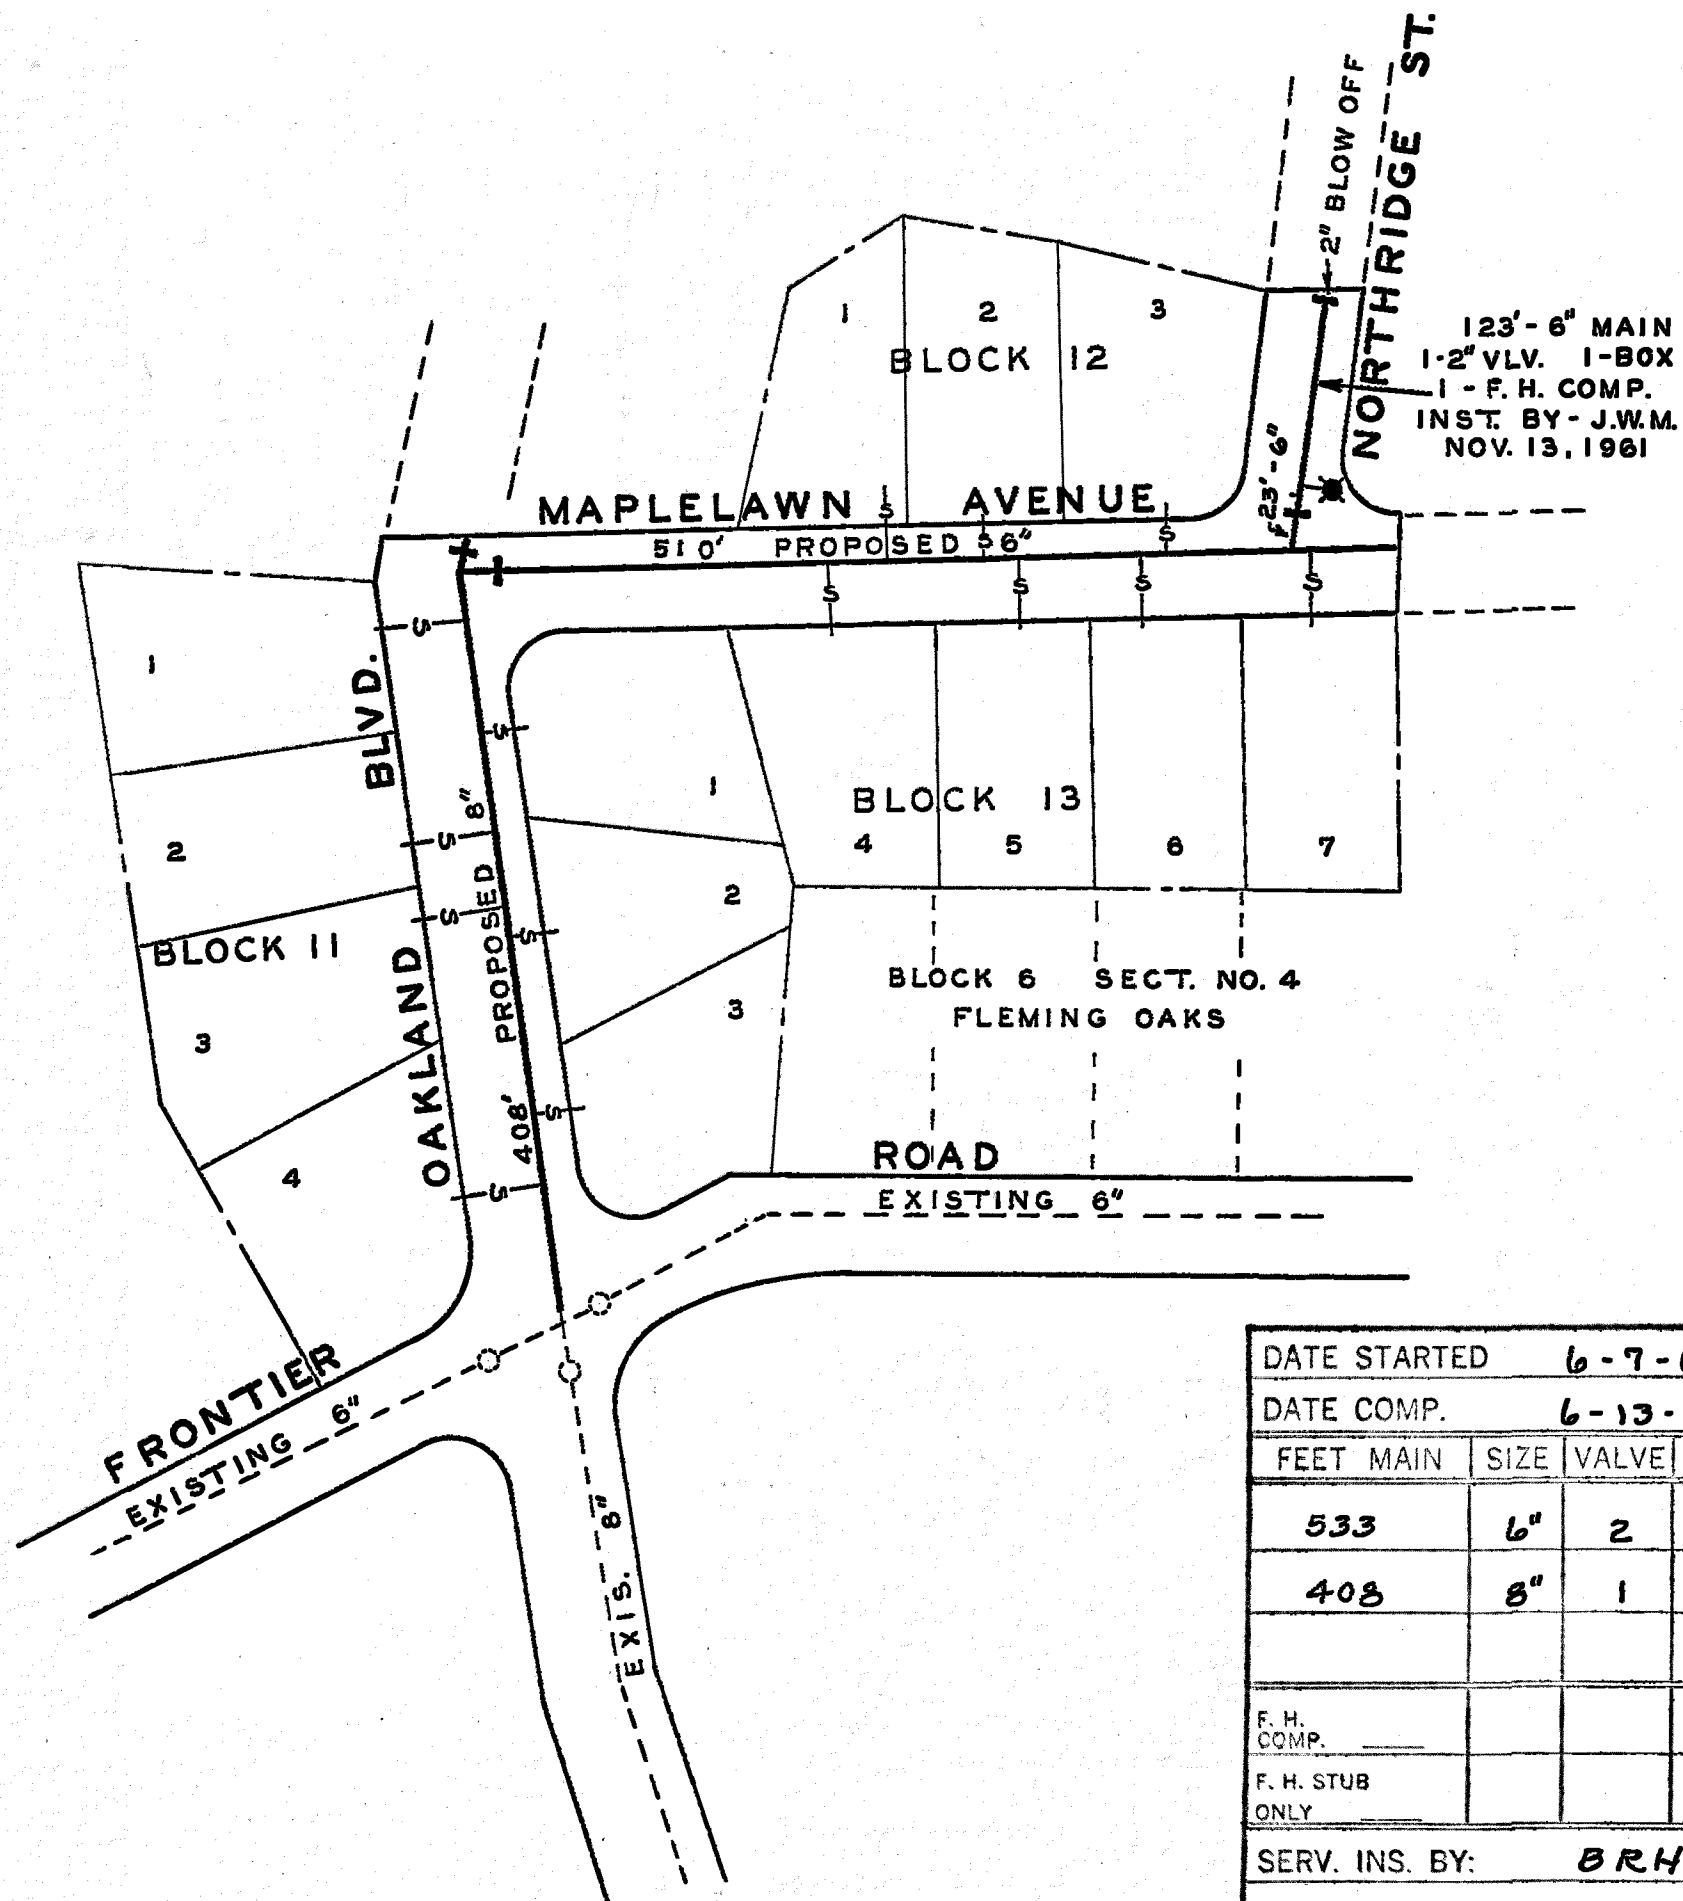

DATE STARTED 6-7-61				
DATE COMP. 6-13-61				
FEET MAIN	SIZE	VALVE	VAULT	BOX
533	6"	2	2	
408	8"	1	1	
F. H. COMP.				
F. H. STUB ONLY				
SERV. INS. BY: BRH				
MAINS INS. BY: "				
NO. 3/4" SERV. INS. 2				
CITY OR CO. CITY				
DEPT. INSP.				

R. E. Pillay
MGR. ROANOKE WATER DEPT.

Wm K. S. Bach
AGENT FOR ROANOKE PLANNING COMM.

H. Clitus Broyles
CITY ENGINEER OF ROANOKE, VA.

Joe M. Winters
DIRECTOR OF PUBLIC WORKS

4-25-61
DATE

4-25-61
DATE

4-25-61
DATE

4-25-61
DATE

WATER DEPARTMENT
CITY OF ROANOKE, VA.
FLEMING OAKS SECT. 7
SCALE - 1" = 100'
DRAWN BY N.H.C. APRIL 6, 1961