



OAKLAND BLVD. WATER MAIN REPLACEMENT

ROANOKE, VIRGINIA

CONTACT SUMMARY

OWNER: WESTERN VIRGINIA WATER AUTHORITY
ADDRESS: 601 S. JEFFERSON ST.
SUITE 300
ROANOKE, VA 24011

CONTACT: EARL SMITH P.E.
TELEPHONE NO: 540-853-5700
FAX NO: 540-853-1017


ENGINEER: [REDACTED]

APPROVED FOR CONSTRUCTION:

IAN A. SMITH
NAME: PRINTED SIGNATURE DATE
WVWA PROJECT MANAGER


DRAWING LIST

DRAWING NO.	DRAWING TITLE
T-1	COVER SHEET
T-2	GENERAL NOTES
T-3	KEY SHEET & LEGEND
C-1	WATER MAIN PLAN & PROFILE
C-2	WATER MAIN PLAN & PROFILE
C-3	WATER MAIN PLAN & PROFILE
ES-1	EROSION & SEDIMENT CONTROL NOTES
D-1	DETAILS
D-2	DETAILS
TC-1	TRAFFIC CONTROL PLAN
TC-2	TRAFFIC CONTROL PLAN
TC-3	TRAFFIC CONTROL PLAN

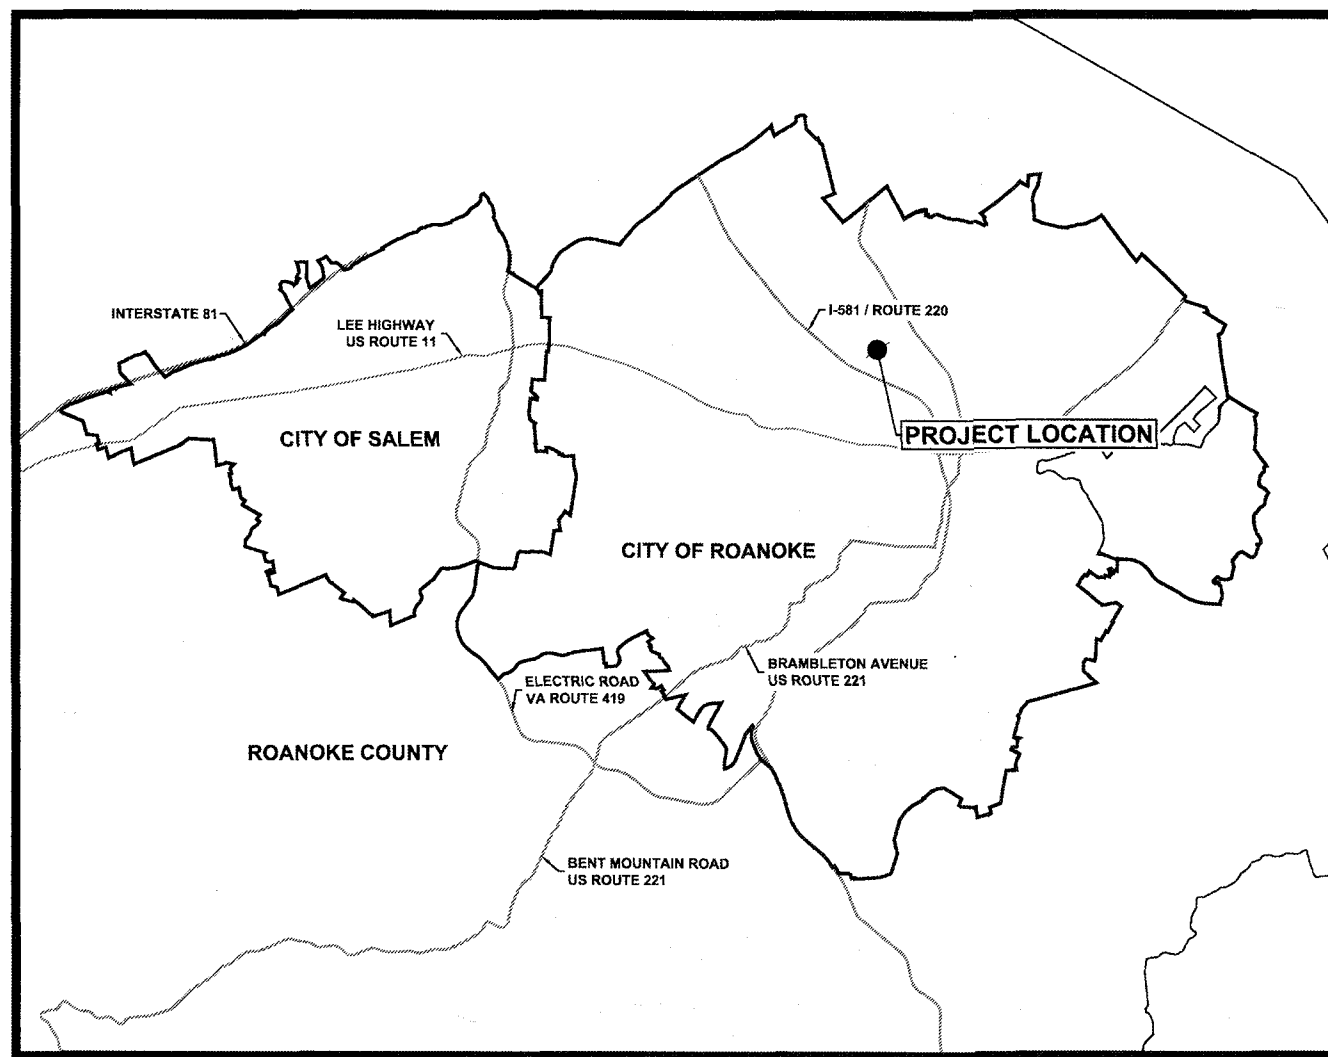

LOCATION MAP

SCALE: 1" = 500'

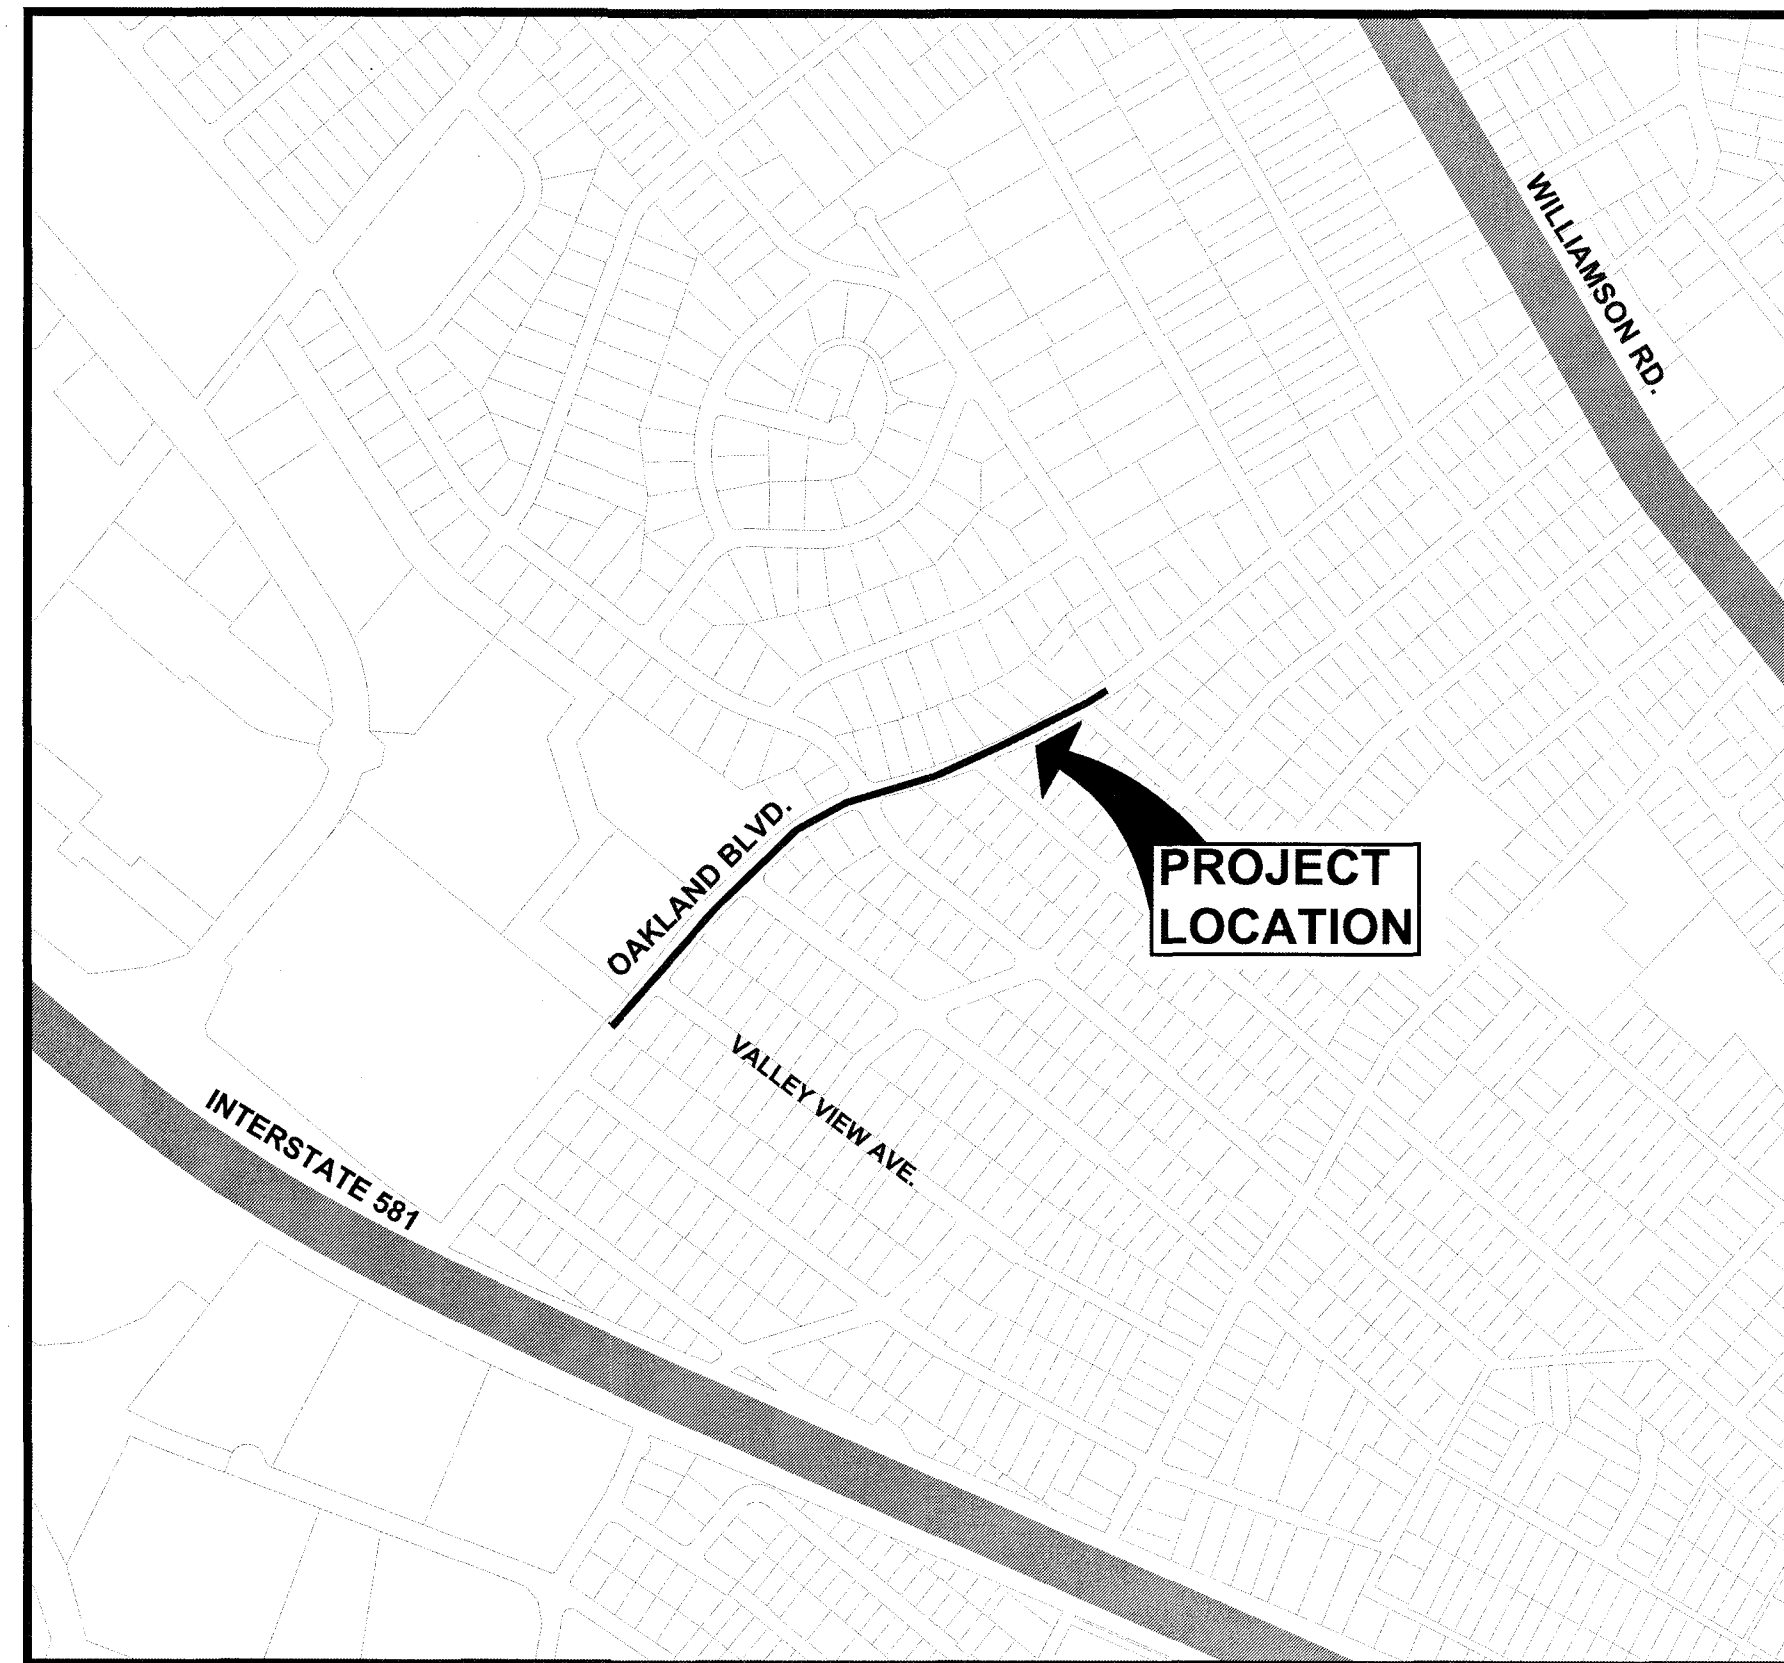

VICINITY MAP

SCALE: 1" = 500'

PROJECT DESCRIPTION

THIS PROJECT CONSISTS OF THE INSTALLATION OF APPROXIMATELY 2,390 LF OF 12", 8" AND 6" WATER MAIN AND RELATED APPURTENANCES.

FEBRUARY 2018

B11132B-12



NOTE: CONTRACTOR TO CONTACT MISS UTILITY (811) IN ADVANCE OF PLANNED WORK. ADVANCE TIME PERIOD SHALL BE IN ACCORDANCE WITH CURRENT MISS UTILITY GUIDELINES (www.missutilityofvirginia.com).

These documents, including drawings and specifications, were prepared by Draper Aden Associates, Consulting Engineers, pursuant to a contract by and between Draper Aden Associates and Western Virginia Water Authority with respect to the project described in said contract. Any reuse or modification of said documents (whether hard copy or electronic) without written verification or adaptation by Draper Aden Associates for the specific purpose intended will be at the sole risk of the individual or entity utilizing said documents, drawings and specifications and such use is without the authorization of Draper Aden Associates. Draper Aden Associates, Consulting Engineers, shall have no legal liability resulting from any and all claims, damages, losses, and expenses, including attorney's fees arising out of the unauthorized use of these documents, drawings, specifications, reports, and studies prepared as a result of the aforesaid contract.

THESE PLANS HAVE BEEN SUBJECTED TO TECHNICAL AND QUALITY REVIEWS BY:

NAME: PRINTED	SIGNATURE	2/6/18	DATE
PROJECT DESIGNER			
NAME: PRINTED	SIGNATURE	2/6/18	DATE
PROJECT MANAGER			
NAME: PRINTED	SIGNATURE	2/6/18	DATE
QUALITY REVIEWER			

COVER SHEET
OAKLAND BLVD. WATER MAIN
REPLACEMENT
ROANOKE, VIRGINIA

REVISIONS

REVISION	BSC
CHECKED BY	JSC
DATE	2/6/18
PROJECT NUMBER	04-19-19
T-1	