

WESTERN VIRGINIA  
WATER AUTHORITY

OAKLAND BLVD. WATER MAIN REPLACEMENT

\* \* \*

ROANOKE, VIRGINIA

APPROVED FOR CONSTRUCTION:

IAN A. SMITH  
NAME: PRINTED  
WVWA PROJECT MANAGER

*[Signature]*  
SIGNATURE

DATE


CONTACT SUMMARY

OWNER: WESTERN VIRGINIA WATER AUTHORITY  
ADDRESS: 601 S. JEFFERSON ST.  
SUITE 300  
ROANOKE, VA 24011

CONTACT: EARL SMITH P.E.  
TELEPHONE NO: 540-853-5700  
FAX NO: 540-853-1017


ENGINEER:

*[Redacted]*

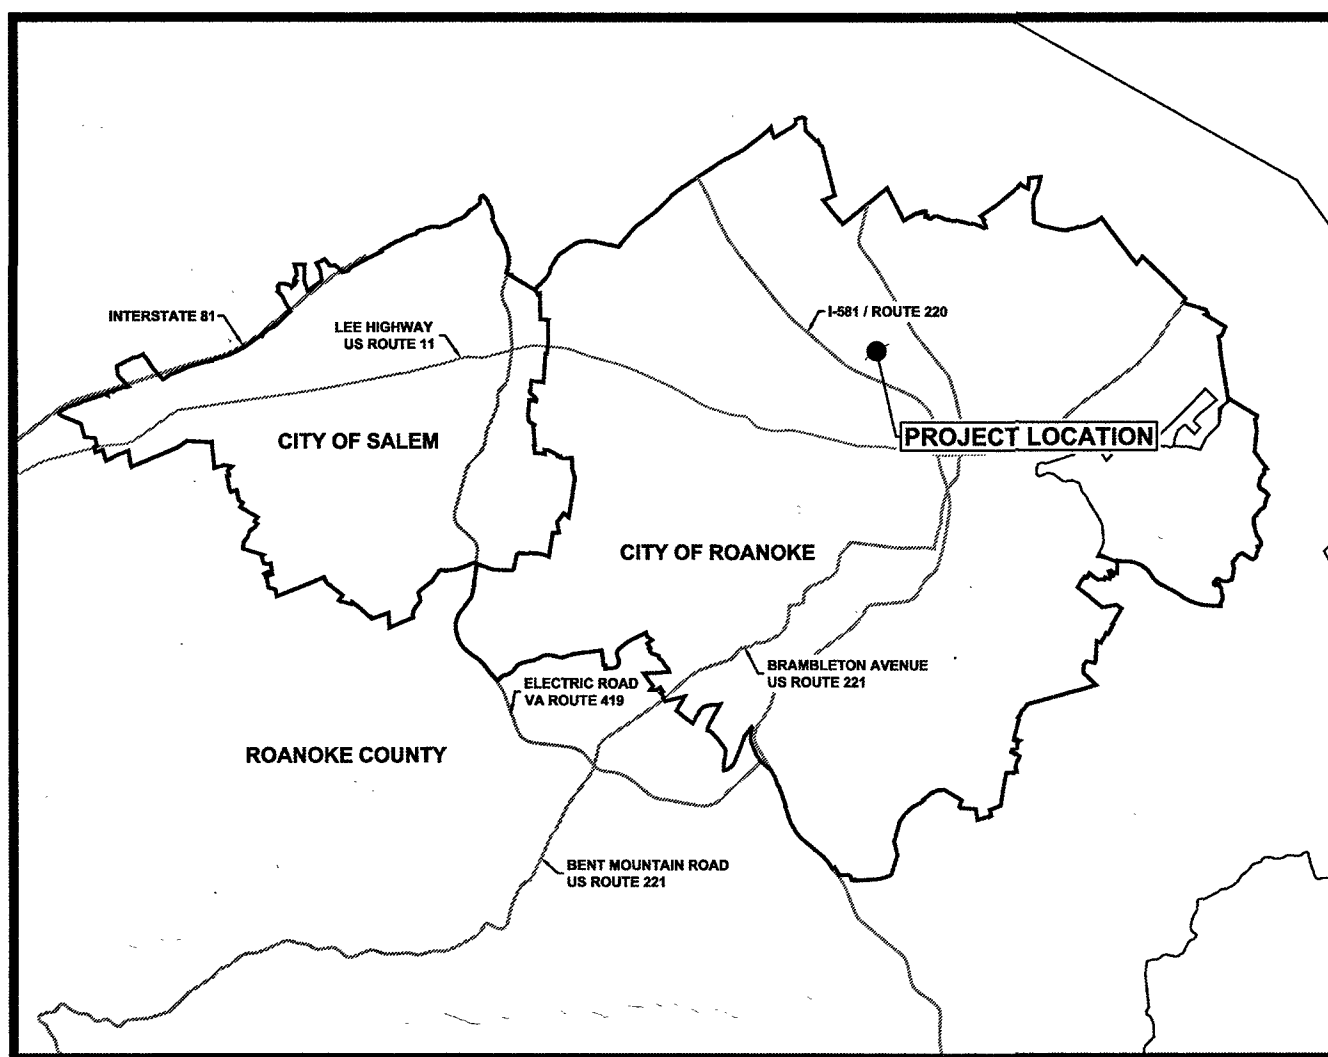

LOCATION MAP

SCALE: 1" = 500'

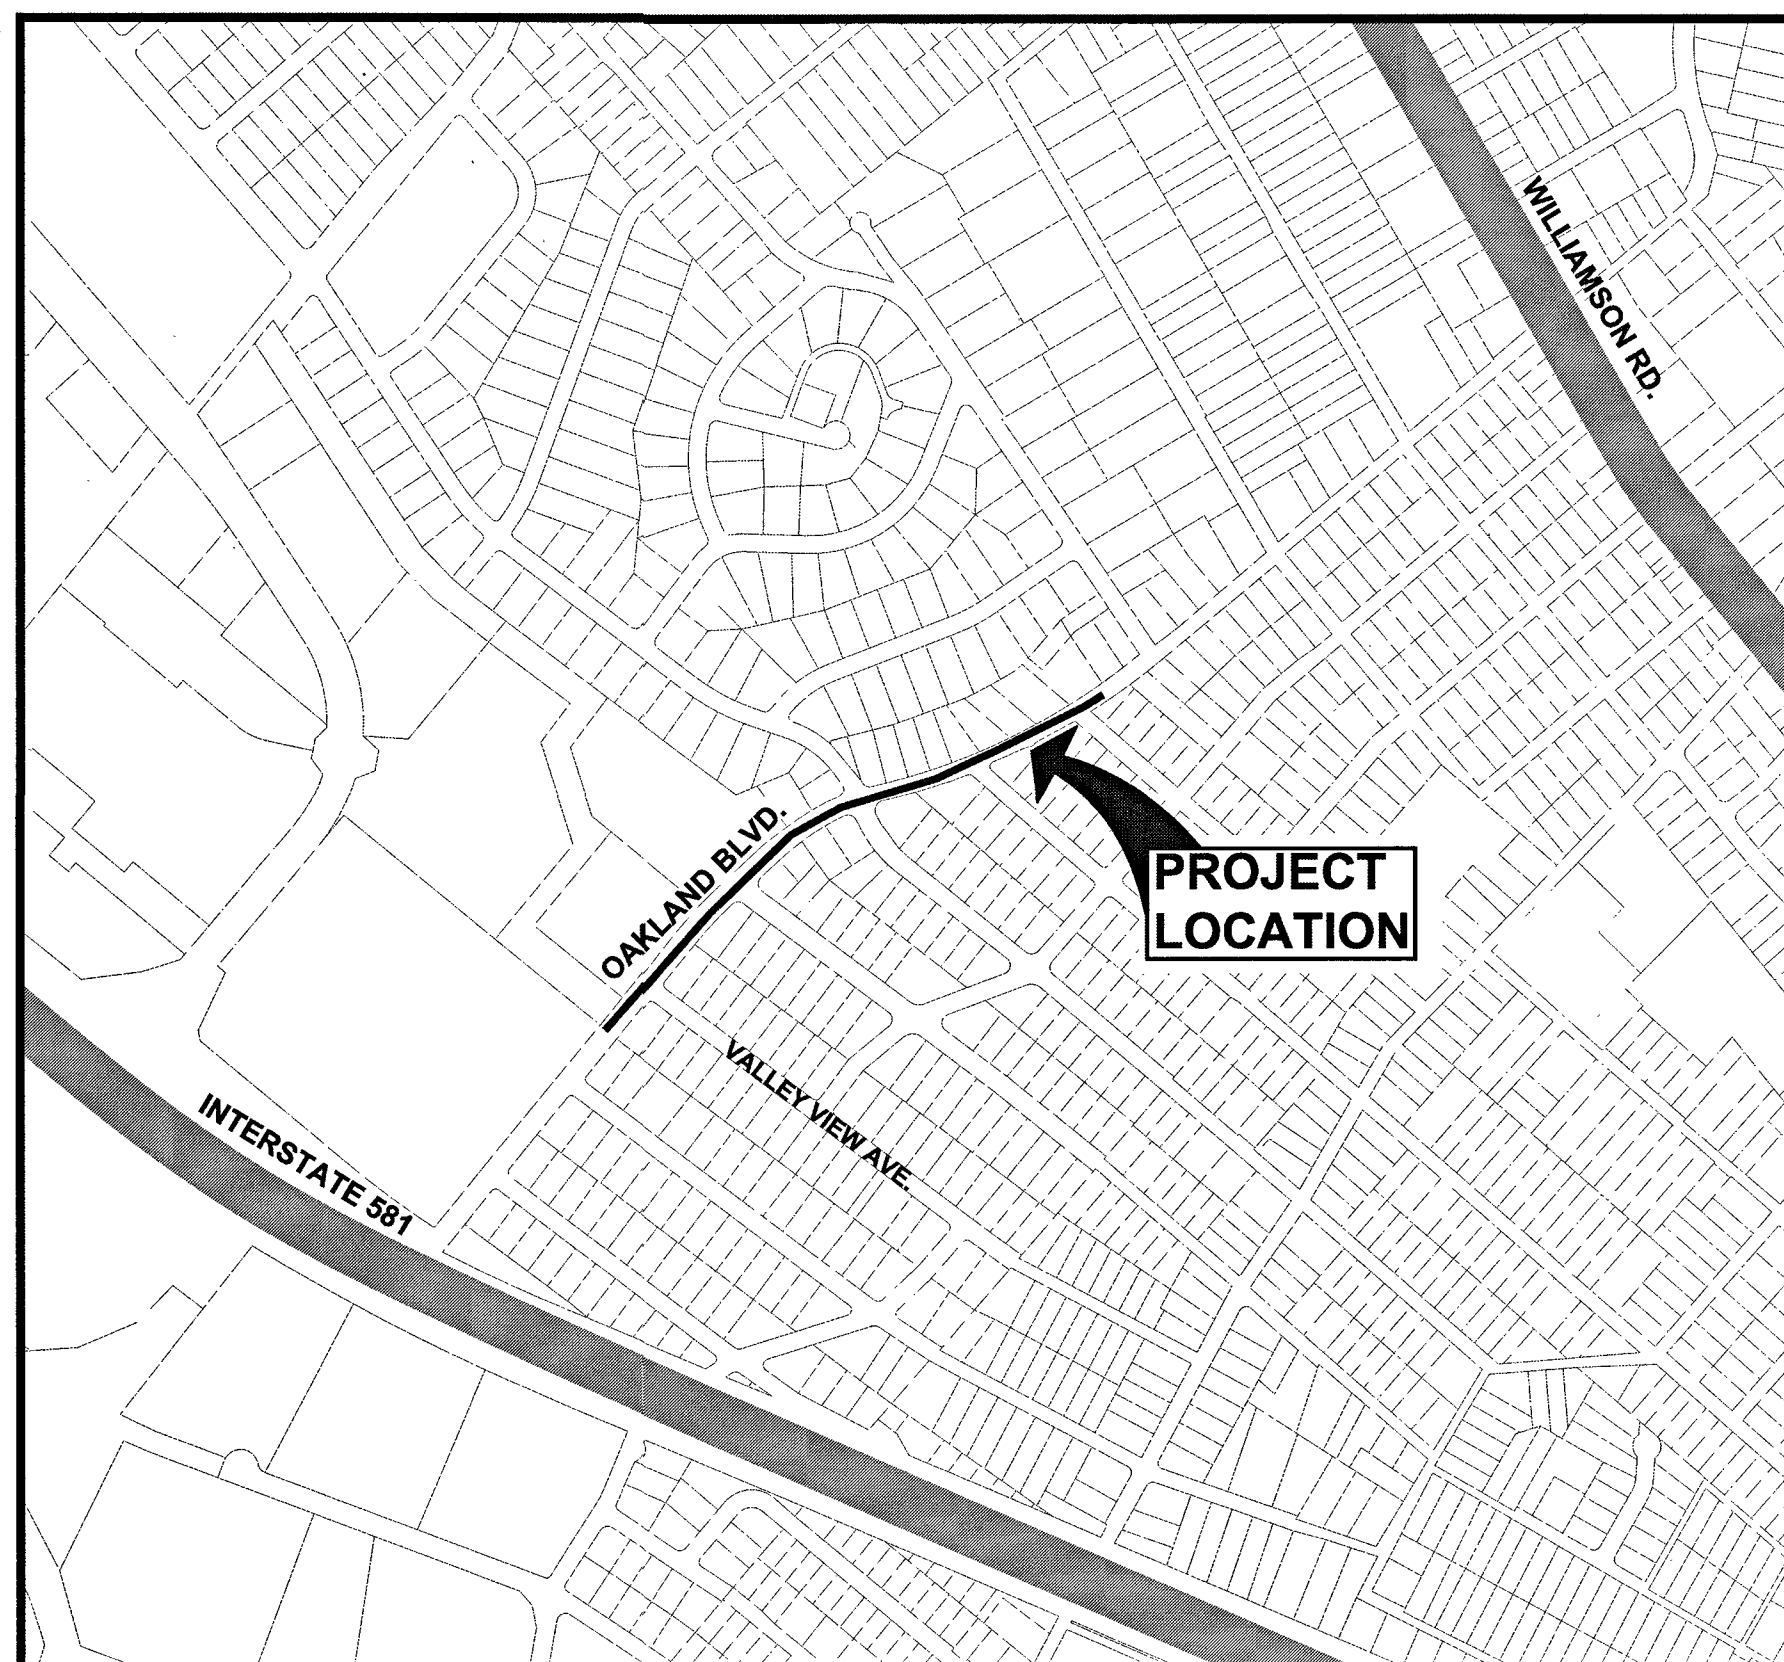

VICINITY MAP

SCALE: 1" = 500'

PROJECT DESCRIPTION

THIS PROJECT CONSISTS OF THE INSTALLATION OF  
APPROXIMATELY 2,390 LF OF 12", 8" AND 6"  
WATER MAIN AND RELATED APPURTENANCES.

FEBRUARY 2018

\* \* \*

B11132B-12



NOTE: CONTRACTOR TO CONTACT  
MISS UTILITY (811) IN ADVANCE  
OF PLANNED WORK. ADVANCE  
TIME PERIOD SHALL BE IN  
ACCORDANCE WITH CURRENT  
MISS UTILITY GUIDELINES  
(www.missutilityofvirginia.com).

These documents, including drawings and specifications, were prepared by Draper Aden Associates, Consulting Engineers, pursuant to a contract by and between Draper Aden Associates and Western Virginia Water Authority with respect to the project described in said contract. Any reuse or modification of said documents (whether hard copy or electronic) without written verification or adaptation by Draper Aden Associates for the specific purpose intended will be at the sole risk of the individual or entity utilizing said documents, drawings and specifications and such use is without the authorization of Draper Aden Associates. Draper Aden Associates, Consulting Engineers, shall have no legal liability resulting from any and all claims, damages, losses, and expenses, including attorney's fees arising out of the unauthorized use of these documents, drawings, specifications, reports, and studies prepared as a result of the aforesaid contract.

DRAWING LIST


DRAWING NO.	DRAWING TITLE
T-1	COVER SHEET
T-2	GENERAL NOTES
T-3	KEY SHEET & LEGEND
C-1	WATER MAIN PLAN & PROFILE
C-2	WATER MAIN PLAN & PROFILE
C-3	WATER MAIN PLAN & PROFILE
C-4	WATER MAIN PLAN & PROFILE
C-5	WATER MAIN PLAN & PROFILE
C-6	WATER MAIN PLAN & PROFILE
ES-1	EROSION & SEDIMENT CONTROL NOTES
D-1	DETAILS
D-2	DETAILS
TC-1	TRAFFIC CONTROL PLAN
TC-2	TRAFFIC CONTROL PLAN
TC-3	TRAFFIC CONTROL PLAN

THESE PLANS HAVE BEEN SUBJECTED TO TECHNICAL AND QUALITY REVIEWS BY:

NAME: PRINTED PROJECT DESIGNER	SIGNATURE <i>[Signature]</i>	2/6/18 DATE
NAME: PRINTED PROJECT MANAGER	SIGNATURE <i>[Signature]</i>	2/6/18 DATE
NAME: PRINTED QUALITY REVIEWER	SIGNATURE <i>[Signature]</i>	2/6/18 DATE


COVER SHEET  
OAKLAND BLVD. WATER MAIN  
REPLACEMENT  
ROANOKE, VIRGINIA

REVISIONS

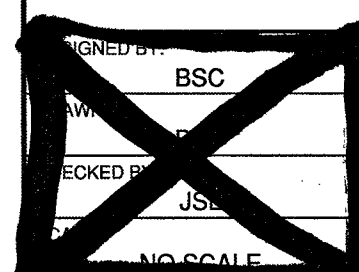

DATE: 2/6/18  
PROJECT NUMBER: B11132B-12

T-1

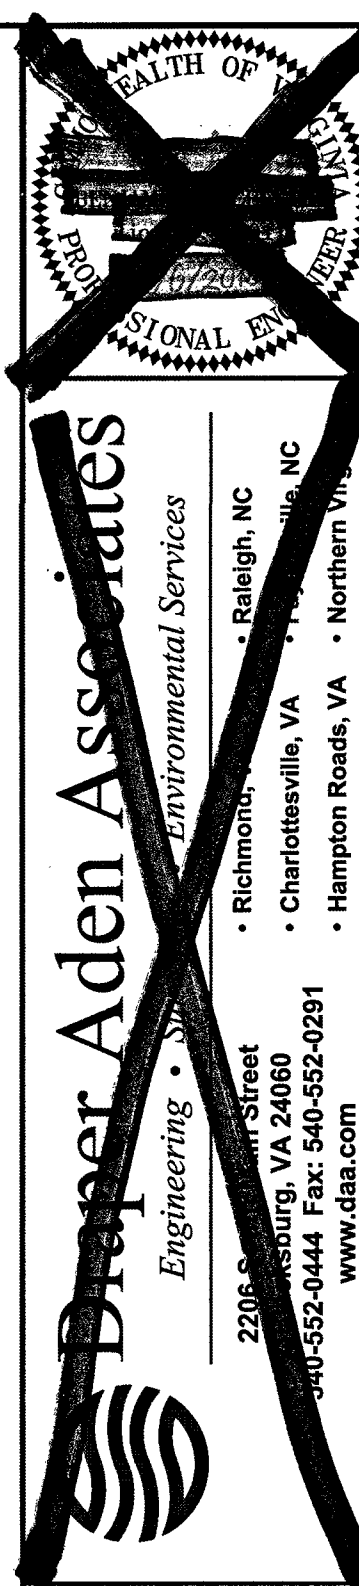

Draper Aden Associates  
Environmental Services  
2206 S. Main Street  
Richmond, VA 24060  
540-552-0444 Fax: 540-552-0291  
www.daa.com

OAKLAND WIL AS-B12