


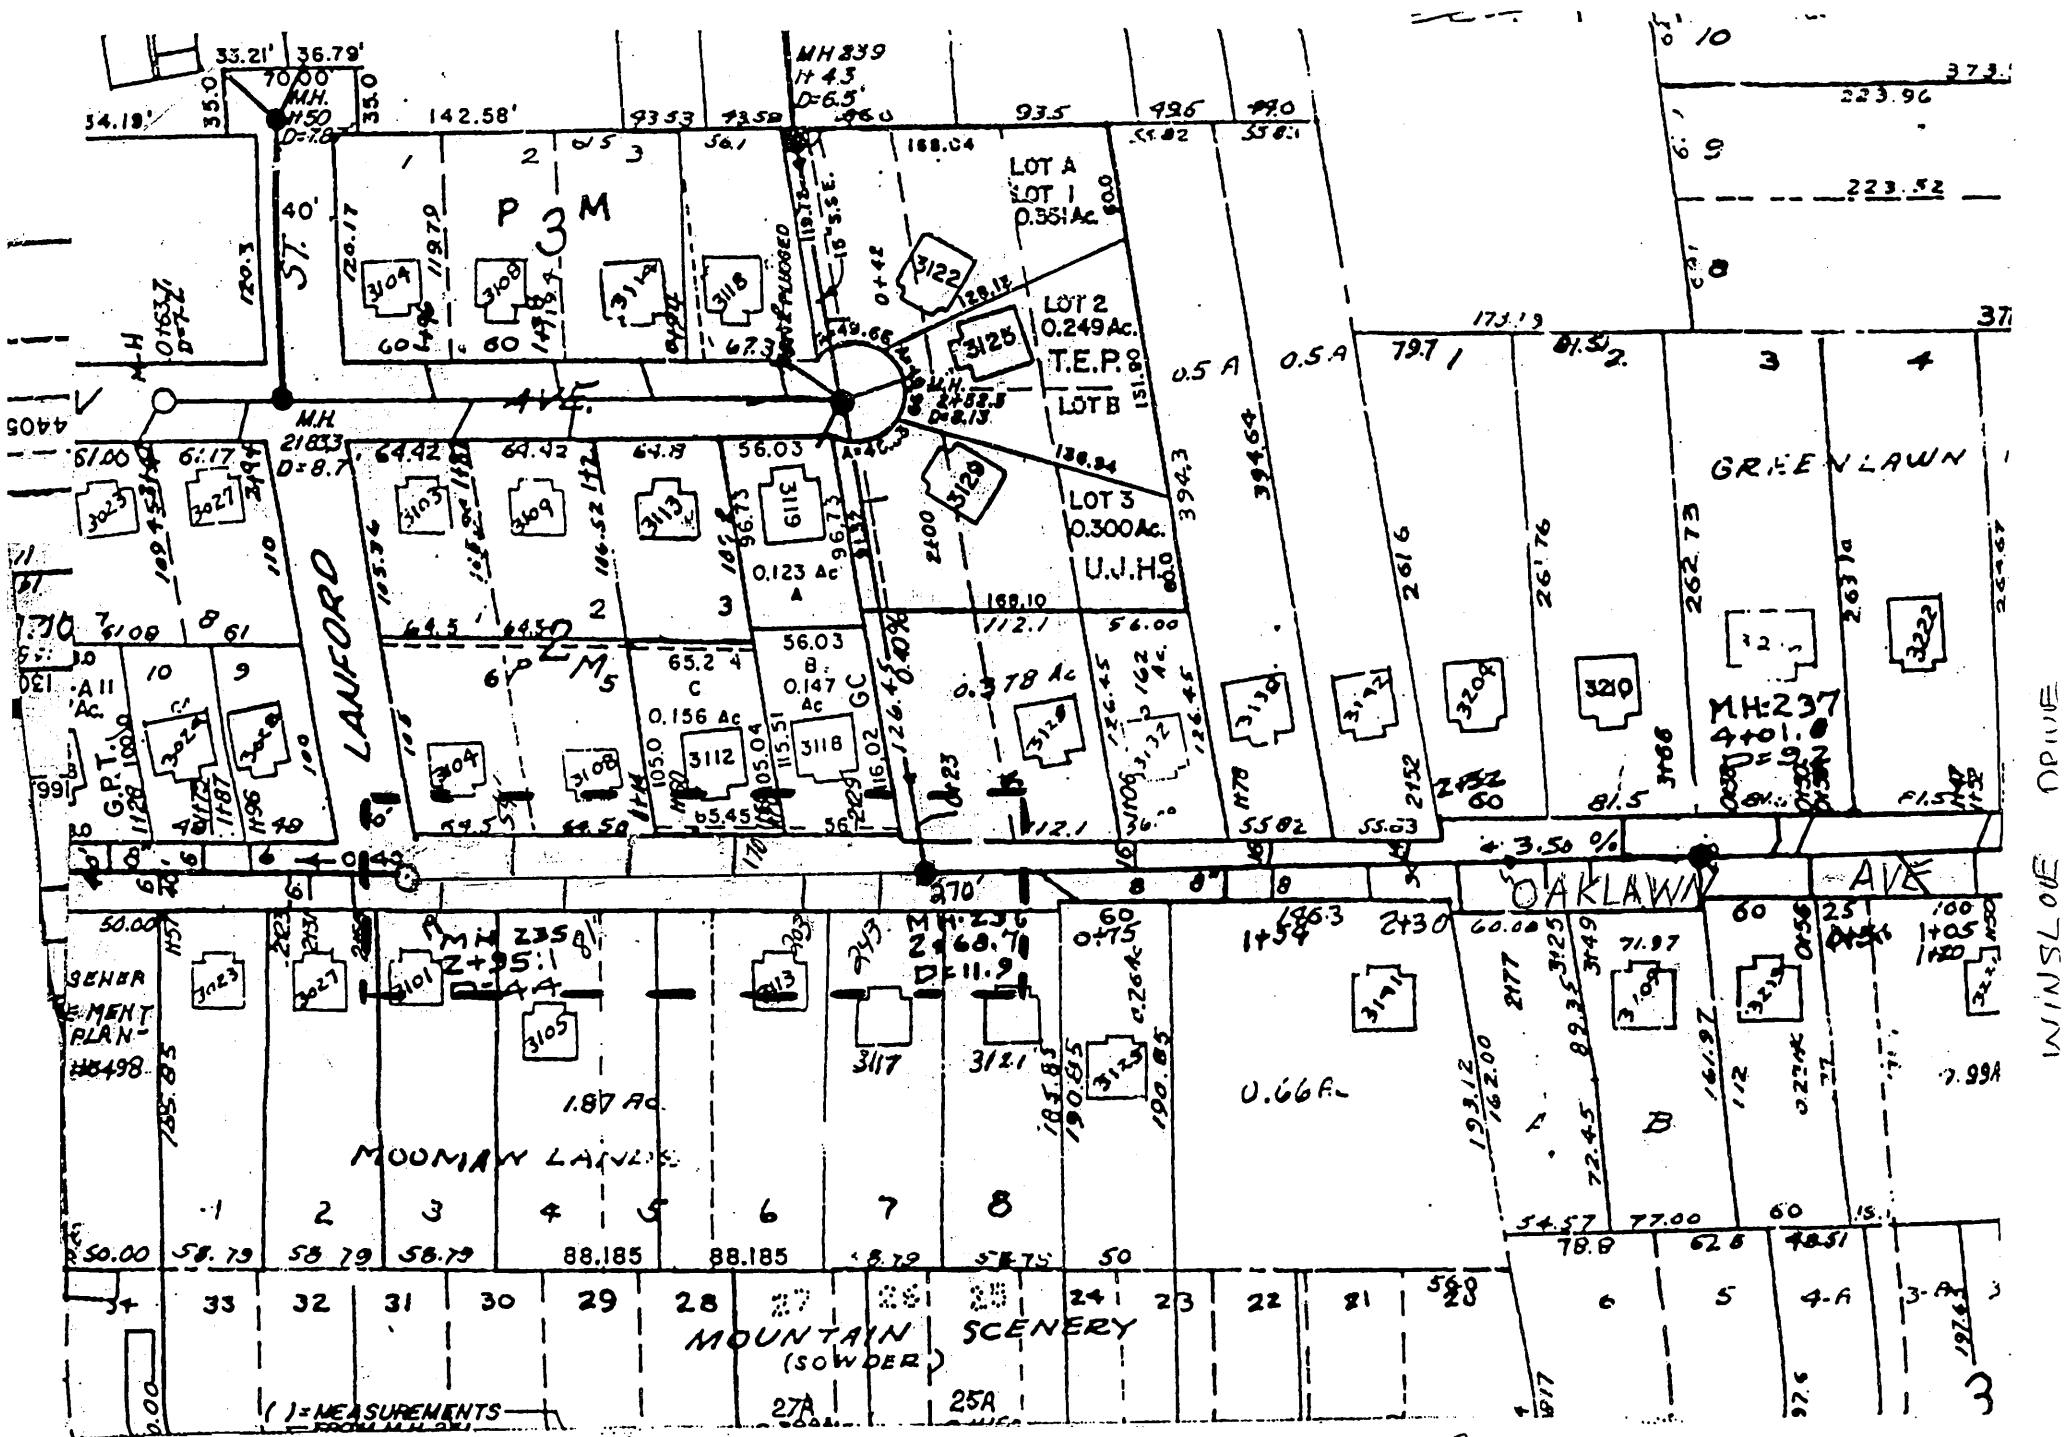

(1) = MEASUREMENTS FROM M.H. 237

CARRIE WOLTER 853-5473
 MIKE MILLS AS-BUILT SEWER 3100 BIK OF OAKLAWN
 CLAY PIPE REPLACED WITH DUCTILE BY
 WUWA CREW 9-7-04

THE 9-20-04