


PROJECT LOCATION MAP

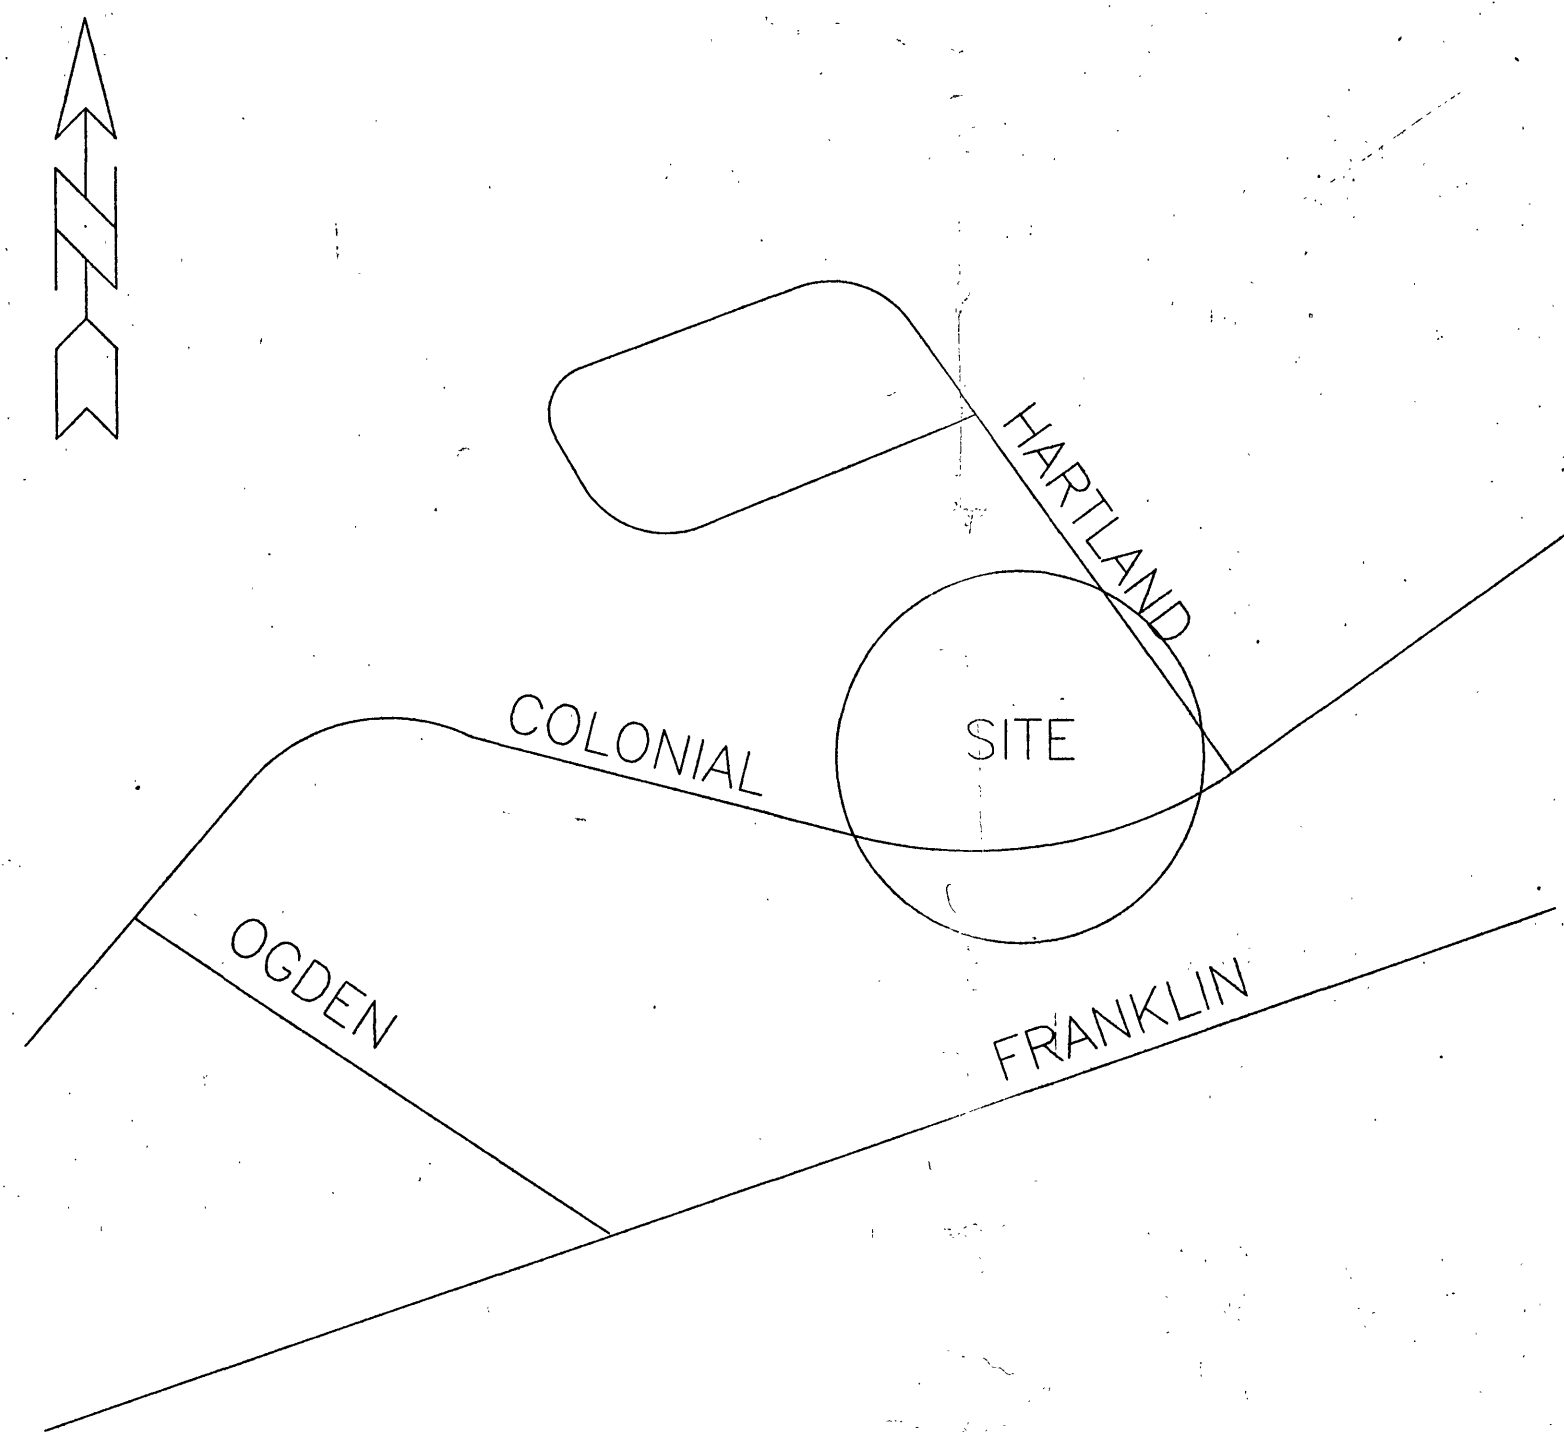


OFFICE OF CITY ENGINEER
ROOM 350
MUNICIPAL BUILDING
215 CHURCH AVENUE, S.W.
ROANOKE, VIRGINIA 24011


INDEX OF SHEETS

- C1 - COVER
- C2 - NOTES
- C3 - UTILITY AND OVERVIEW
- C4 - GRADING AND ESC
- C5 - DRIVE PROFILES
- C6 - UTILITY DETAILS
- C7 - ESC DETAILS

CONSULTING ENGINEERS

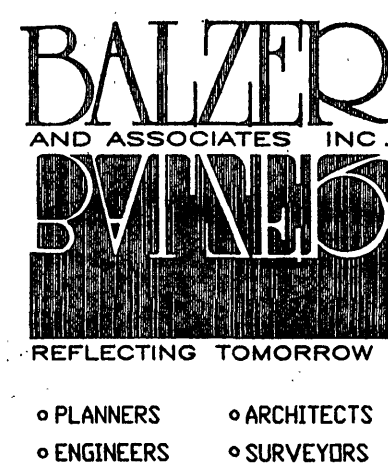

COMMISSION NUMBER: R99041

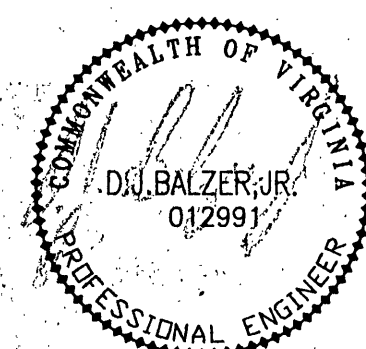

PROJECT NAME

OAKS OF COLONIAL

PROJECT NUMBER: _____

REVISION BY	DESCRIPTION:	DATE
REVISION BY	DESCRIPTION:	DATE
REVISION BY	DESCRIPTION:	DATE
REVISION BY	DESCRIPTION:	DATE

APPROVED FOR CONSTRUCTION

ROANOKE CITY ENGINEER	DATE
DIRECTOR OF PUBLIC WORKS	DATE
DIRECTOR OF UTILITIES AND OPERATIONS	DATE
	DATE
	DATE

ADVERTISED DATE:

SET NUMBER:

SHEET NUMBER: C1 OF 7



OAKS OF COLONIAL