


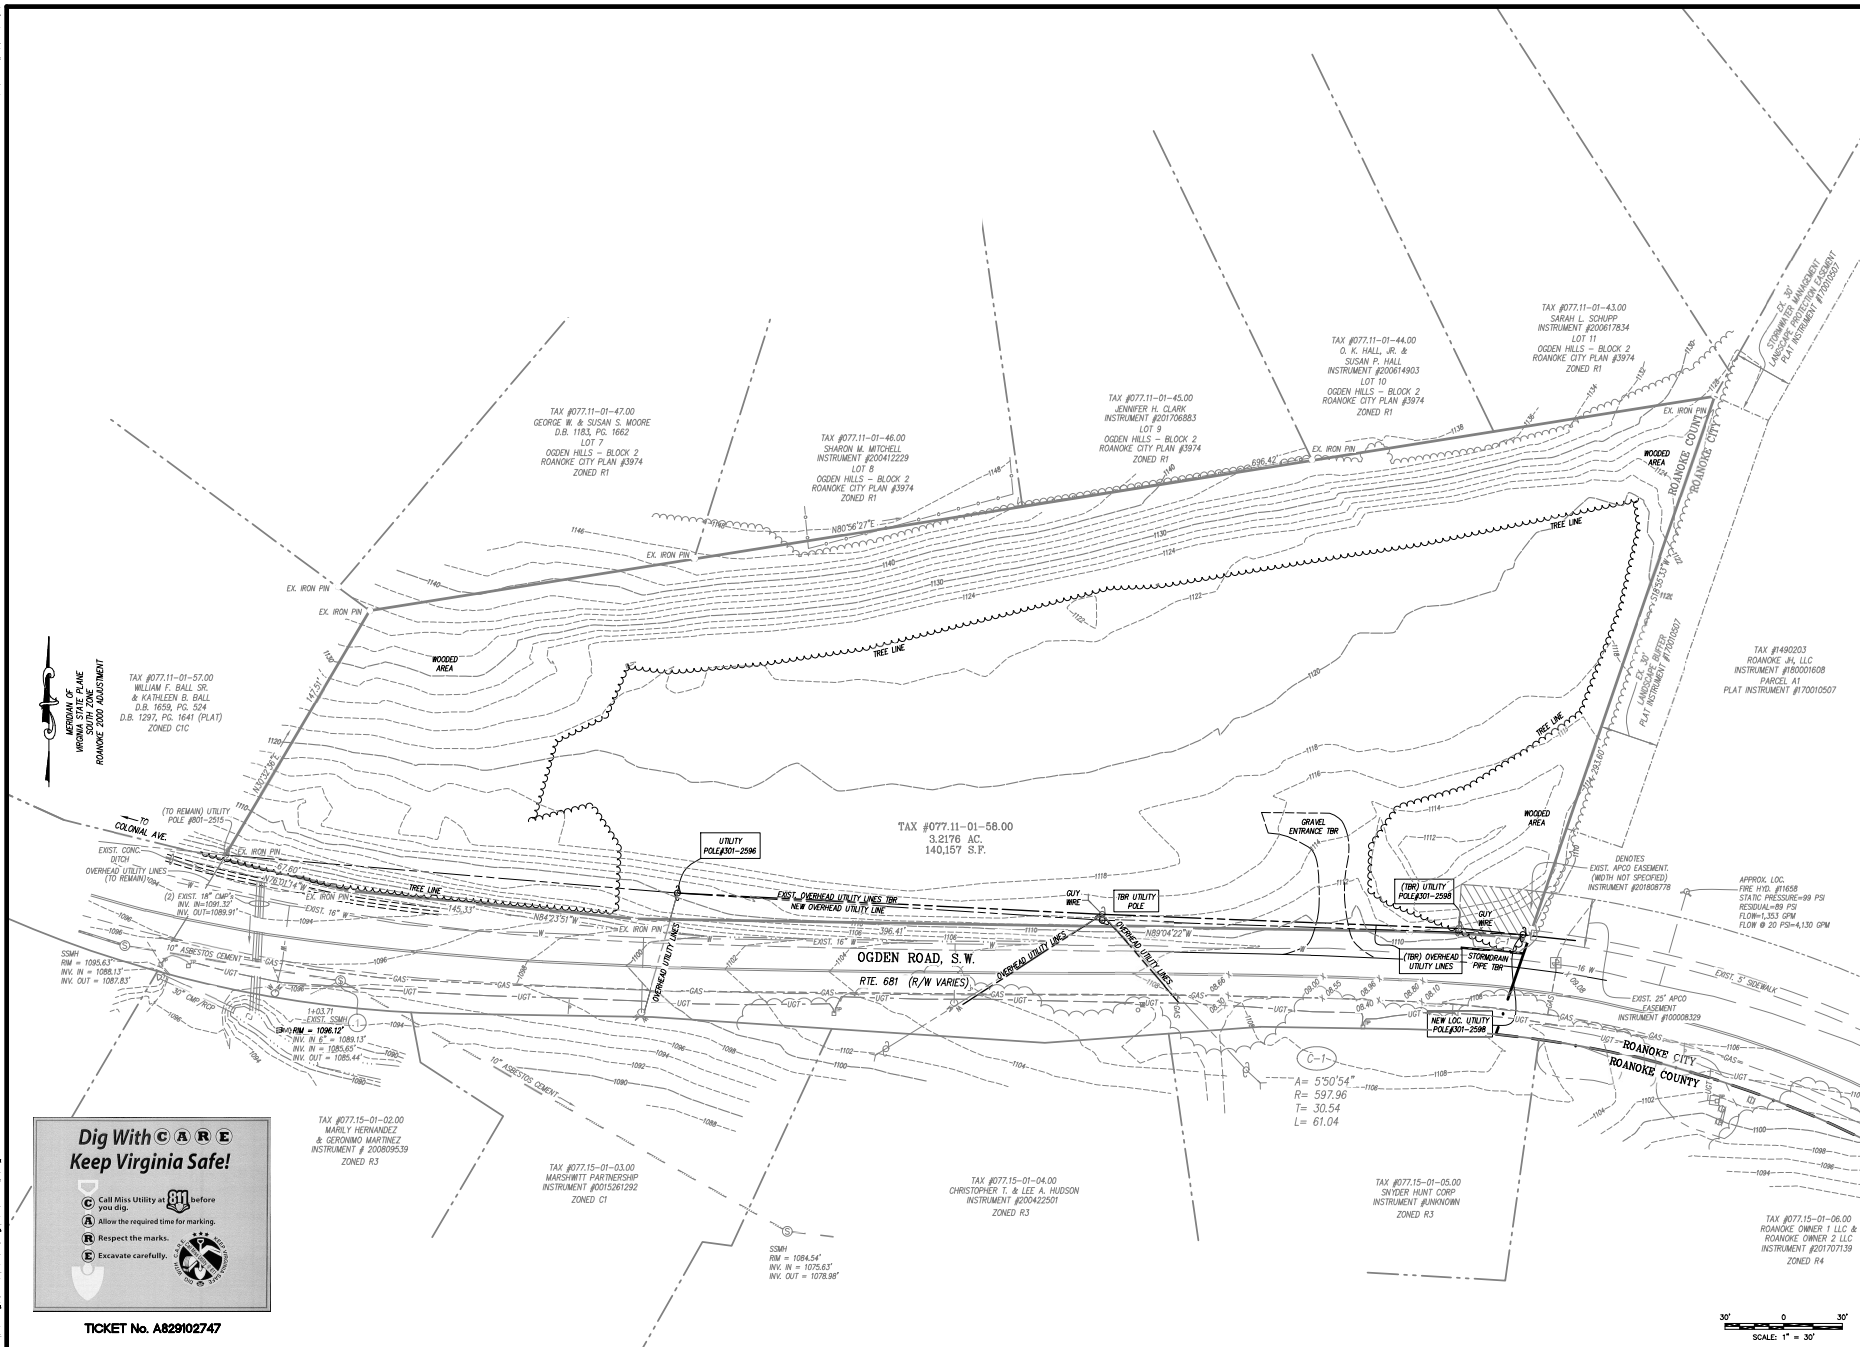


- C** Call Miss Utility at 811 before you dig.
- A** Allow the required time for marking.
- R** Respect the marks.
- E** Excavate carefully.

TICKET No. A829102747

 **Lumsden Associates, P.C.**  
ENGINEERS | SURVEYORS | PLANNERS

664 BRIMBLETON AVENUE  
P.O. BOX 20689  
CHICAGO, VIRGINIA 24018

PHONE (540) 774-4411  
FAX (540) 772-9415  
[WWW.LSDENPC.COM](http://WWW.LSDENPC.COM)

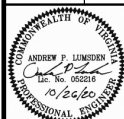DEMOLITION & UTILITY  
RELOCATION PLAN

OGDEN ROAD  
PROFESSIONAL OFFICE PARK  
PREPARED FOR  
CRAIGHEAD & ASSOCIATES  
CAVE SPRING MAGISTRAL DISTRICT  
HOMEROCK COUNTY, VIRGINIA

| REVISIONS |            |                                        |
|-----------|------------|----------------------------------------|
| NO.       | DATE       | DESCRIPTION                            |
| 1         | 10/26/2020 | SEE PLAN REVISION TABLE ON SHEET No. 2 |
| 2         |            |                                        |
| 3         |            |                                        |
| 4         |            |                                        |
| 5         |            |                                        |

DATE: September 18, 2019  
SCALE: 1" = 30'  
COMMISSION NO.: 2018-262  
SHEET 3 OF 13