


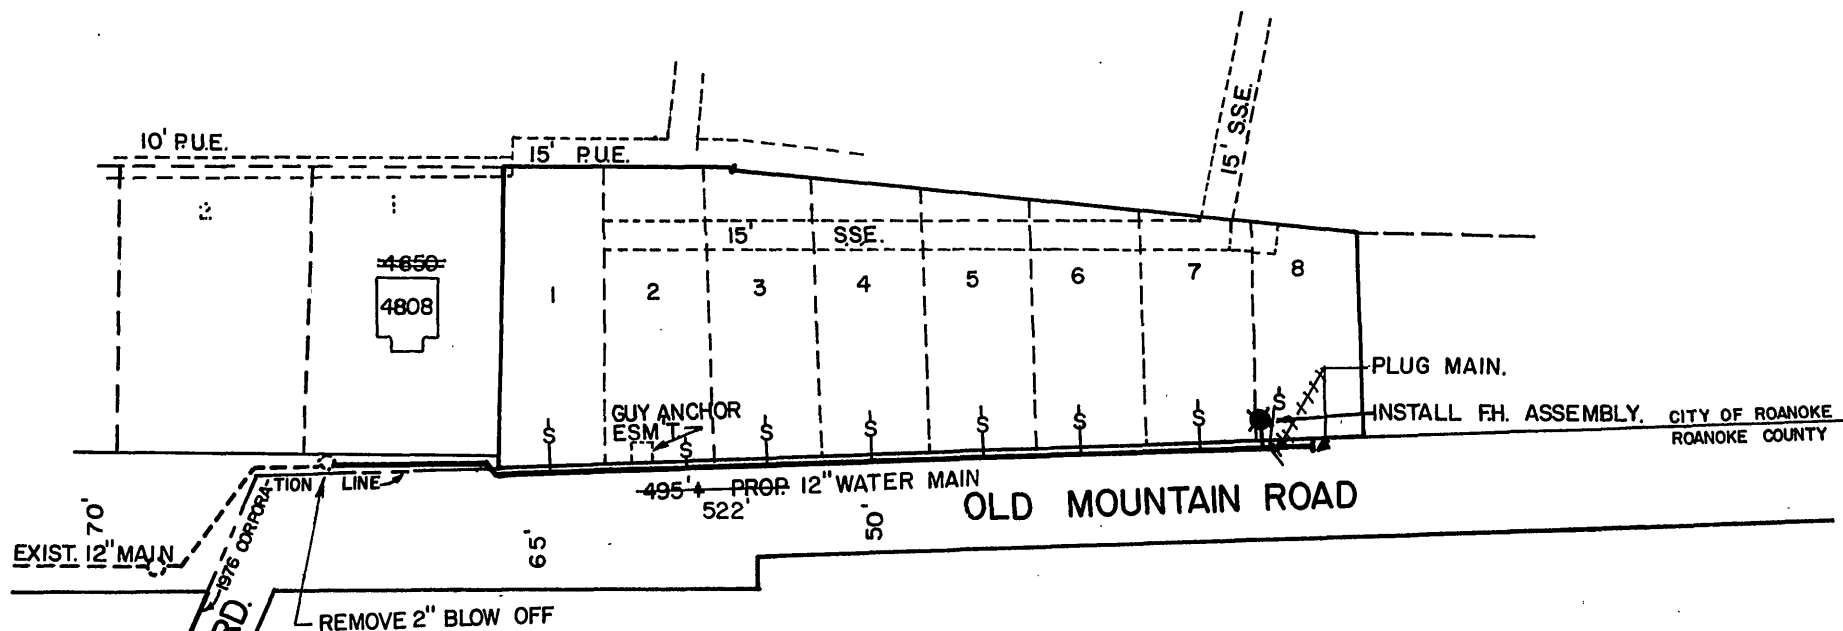

NOTE: ALL EXIST UTILITIES SHALL BE ASCERTAINED IN THE FIELD PRIOR TO CONSTRUCTION.

READ MOUNTAIN RD.

DATE STARTED 7-15-88				
DATE COMP. 7-25-88				
FEET MAIN	SIZE	VALVE	VAULT	BOX
522	12"	—	—	—
F. H. COMP. 1	4 1/2"	6"	1	
F. H. STUB ONLY				
SERV. INS. BY:				
MAIN INS. BY: C.O. DAME				
NO. 3/4" SERV. INS.				
CITY OR CO. CITY MAIN IN COUNTY				
DEPT. INSP. U.L.S.				

Joseph H. Pendley
MANAGER UTILITY LINE SERVICES

WATER DEPARTMENT	
ROANOKE	VIRGINIA
OLD MOUNTAIN ROAD, N.E.	
SCALE: 1"=100'	<i>Kit B. Jones</i> 6/2/88
DATE: 3-17-88	DIRECTOR UTILITIES & OPERATIONS DATE
DIST. MAP: 741	<i>William J. Clark</i> 4/4/88
PLAN NO.: 88-07	DIRECTOR OF PUBLIC WORKS DATE