

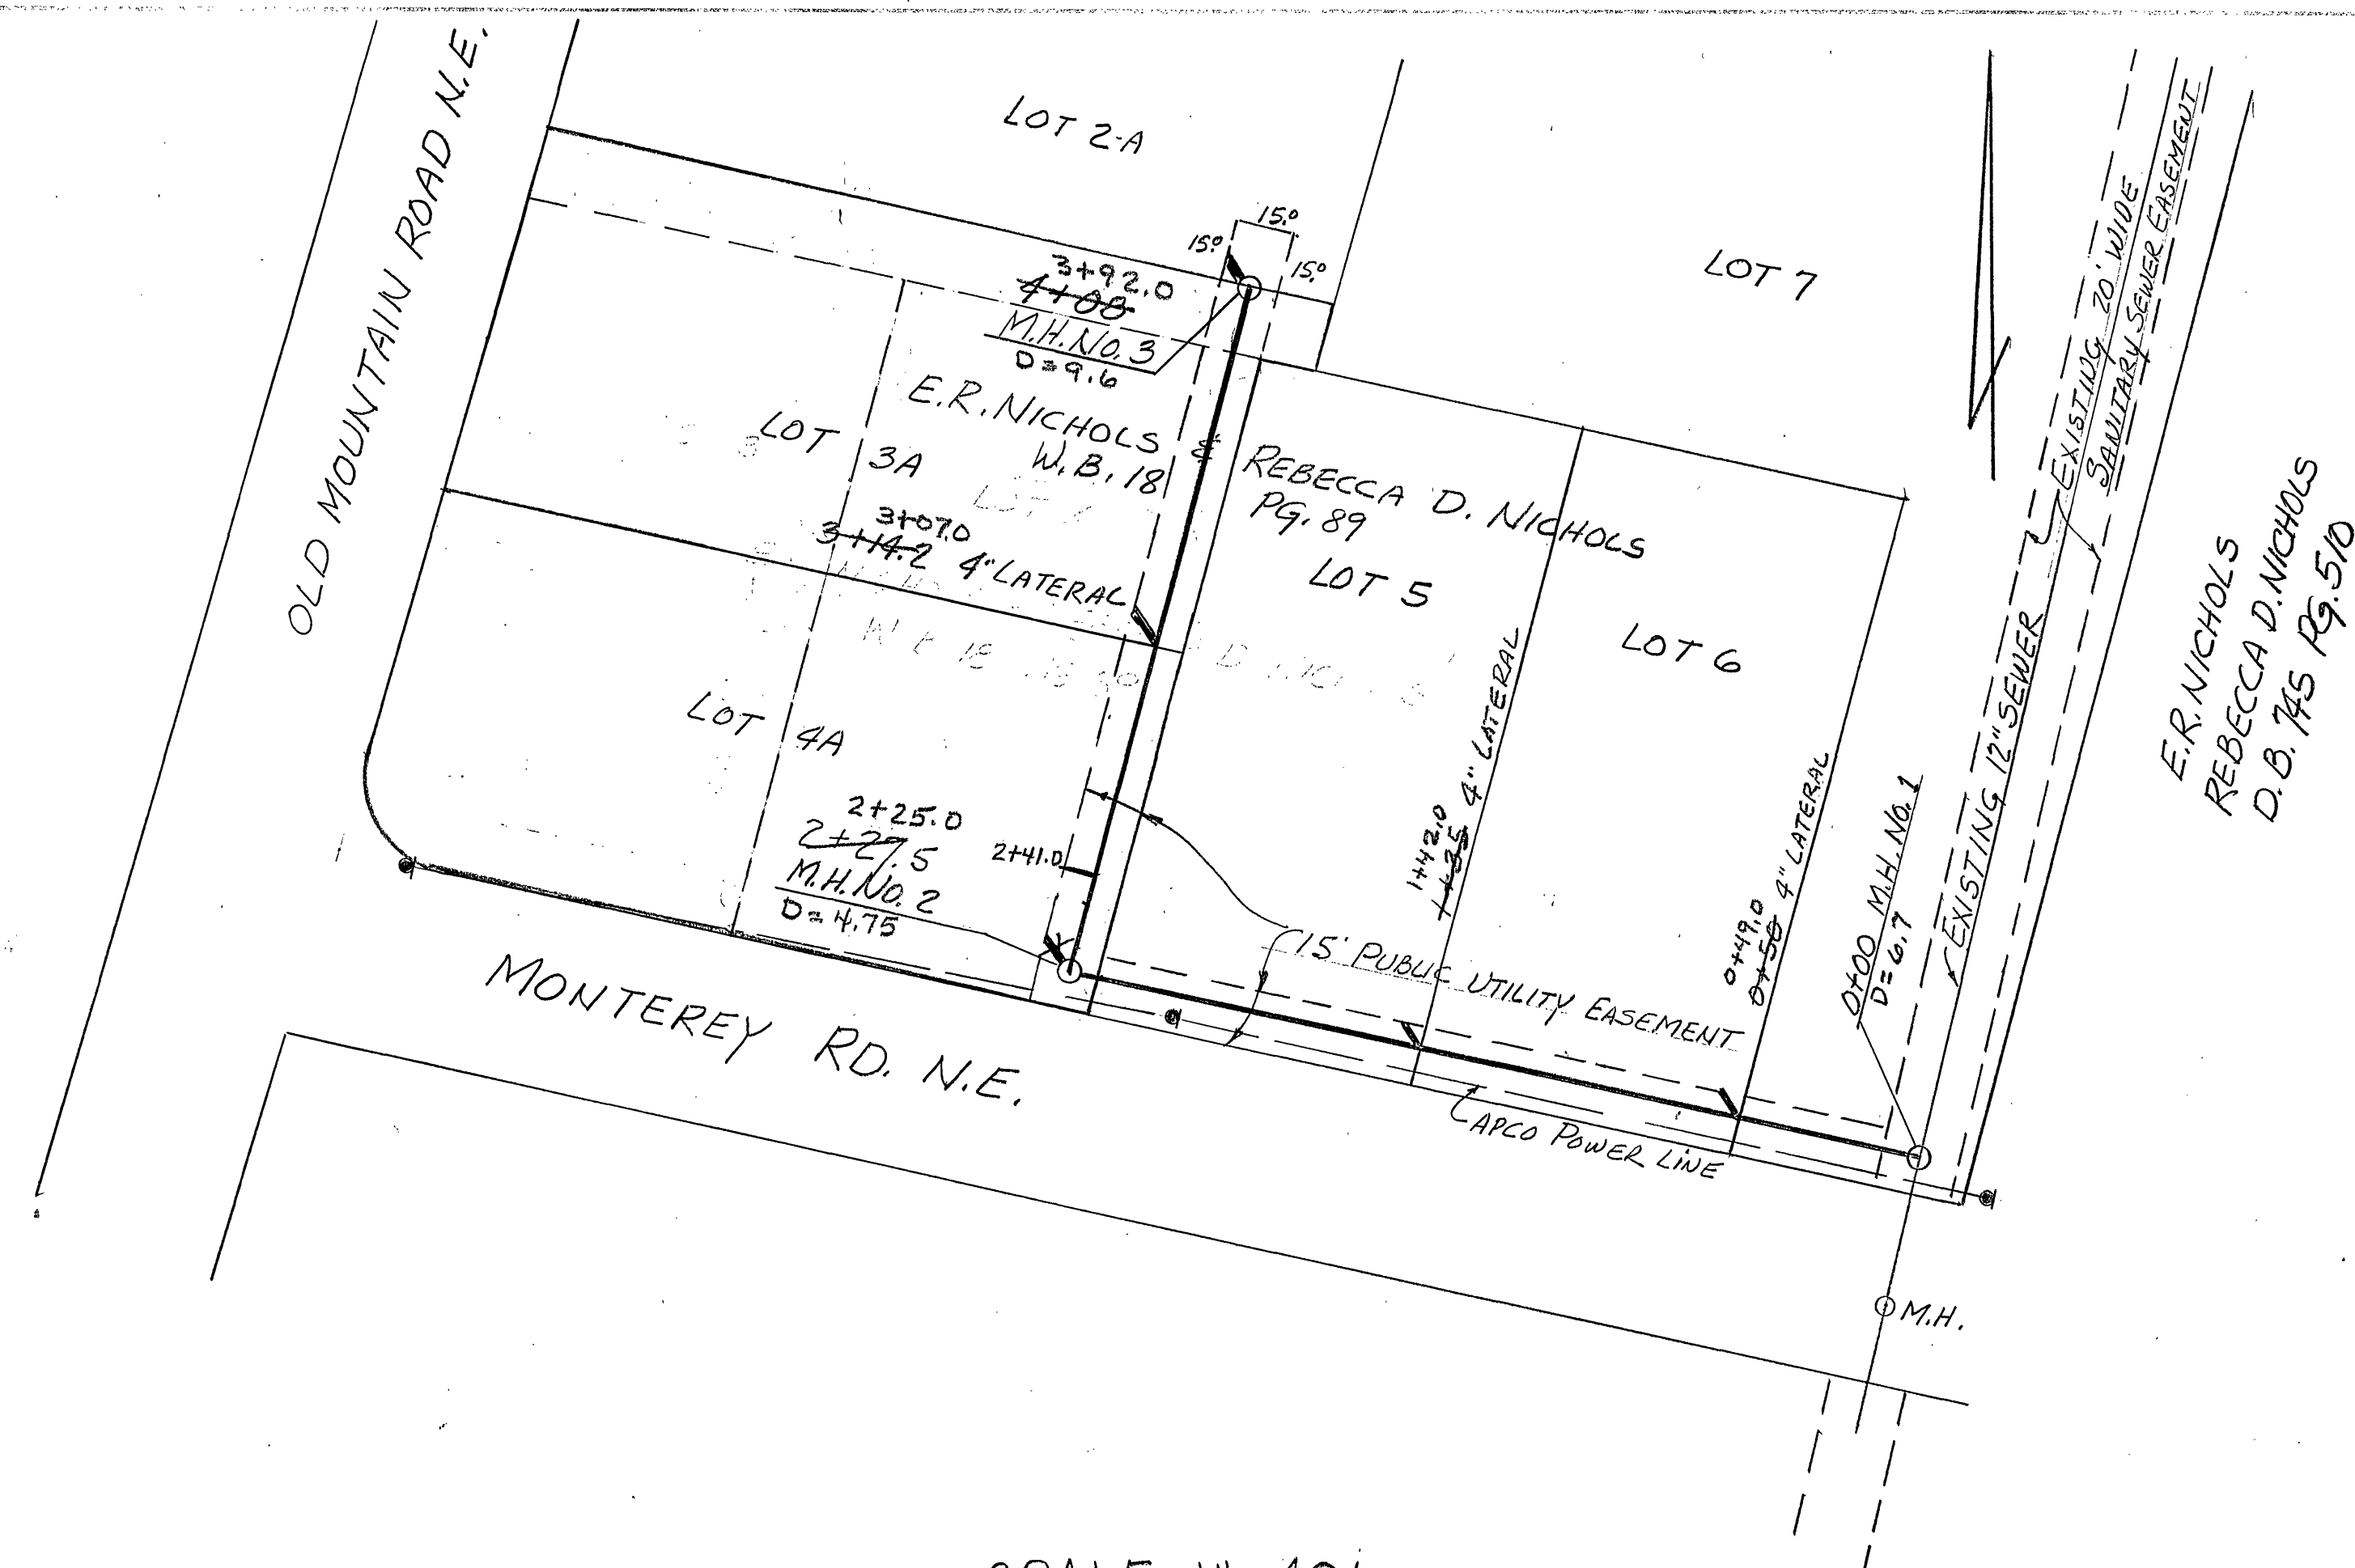


QUANTITIES -proposed
 8" PVC-SDR 35 408 L.F. @
 4" PVC-SDR 35 50 L.F. @
 MANHOLES 3 EA. @

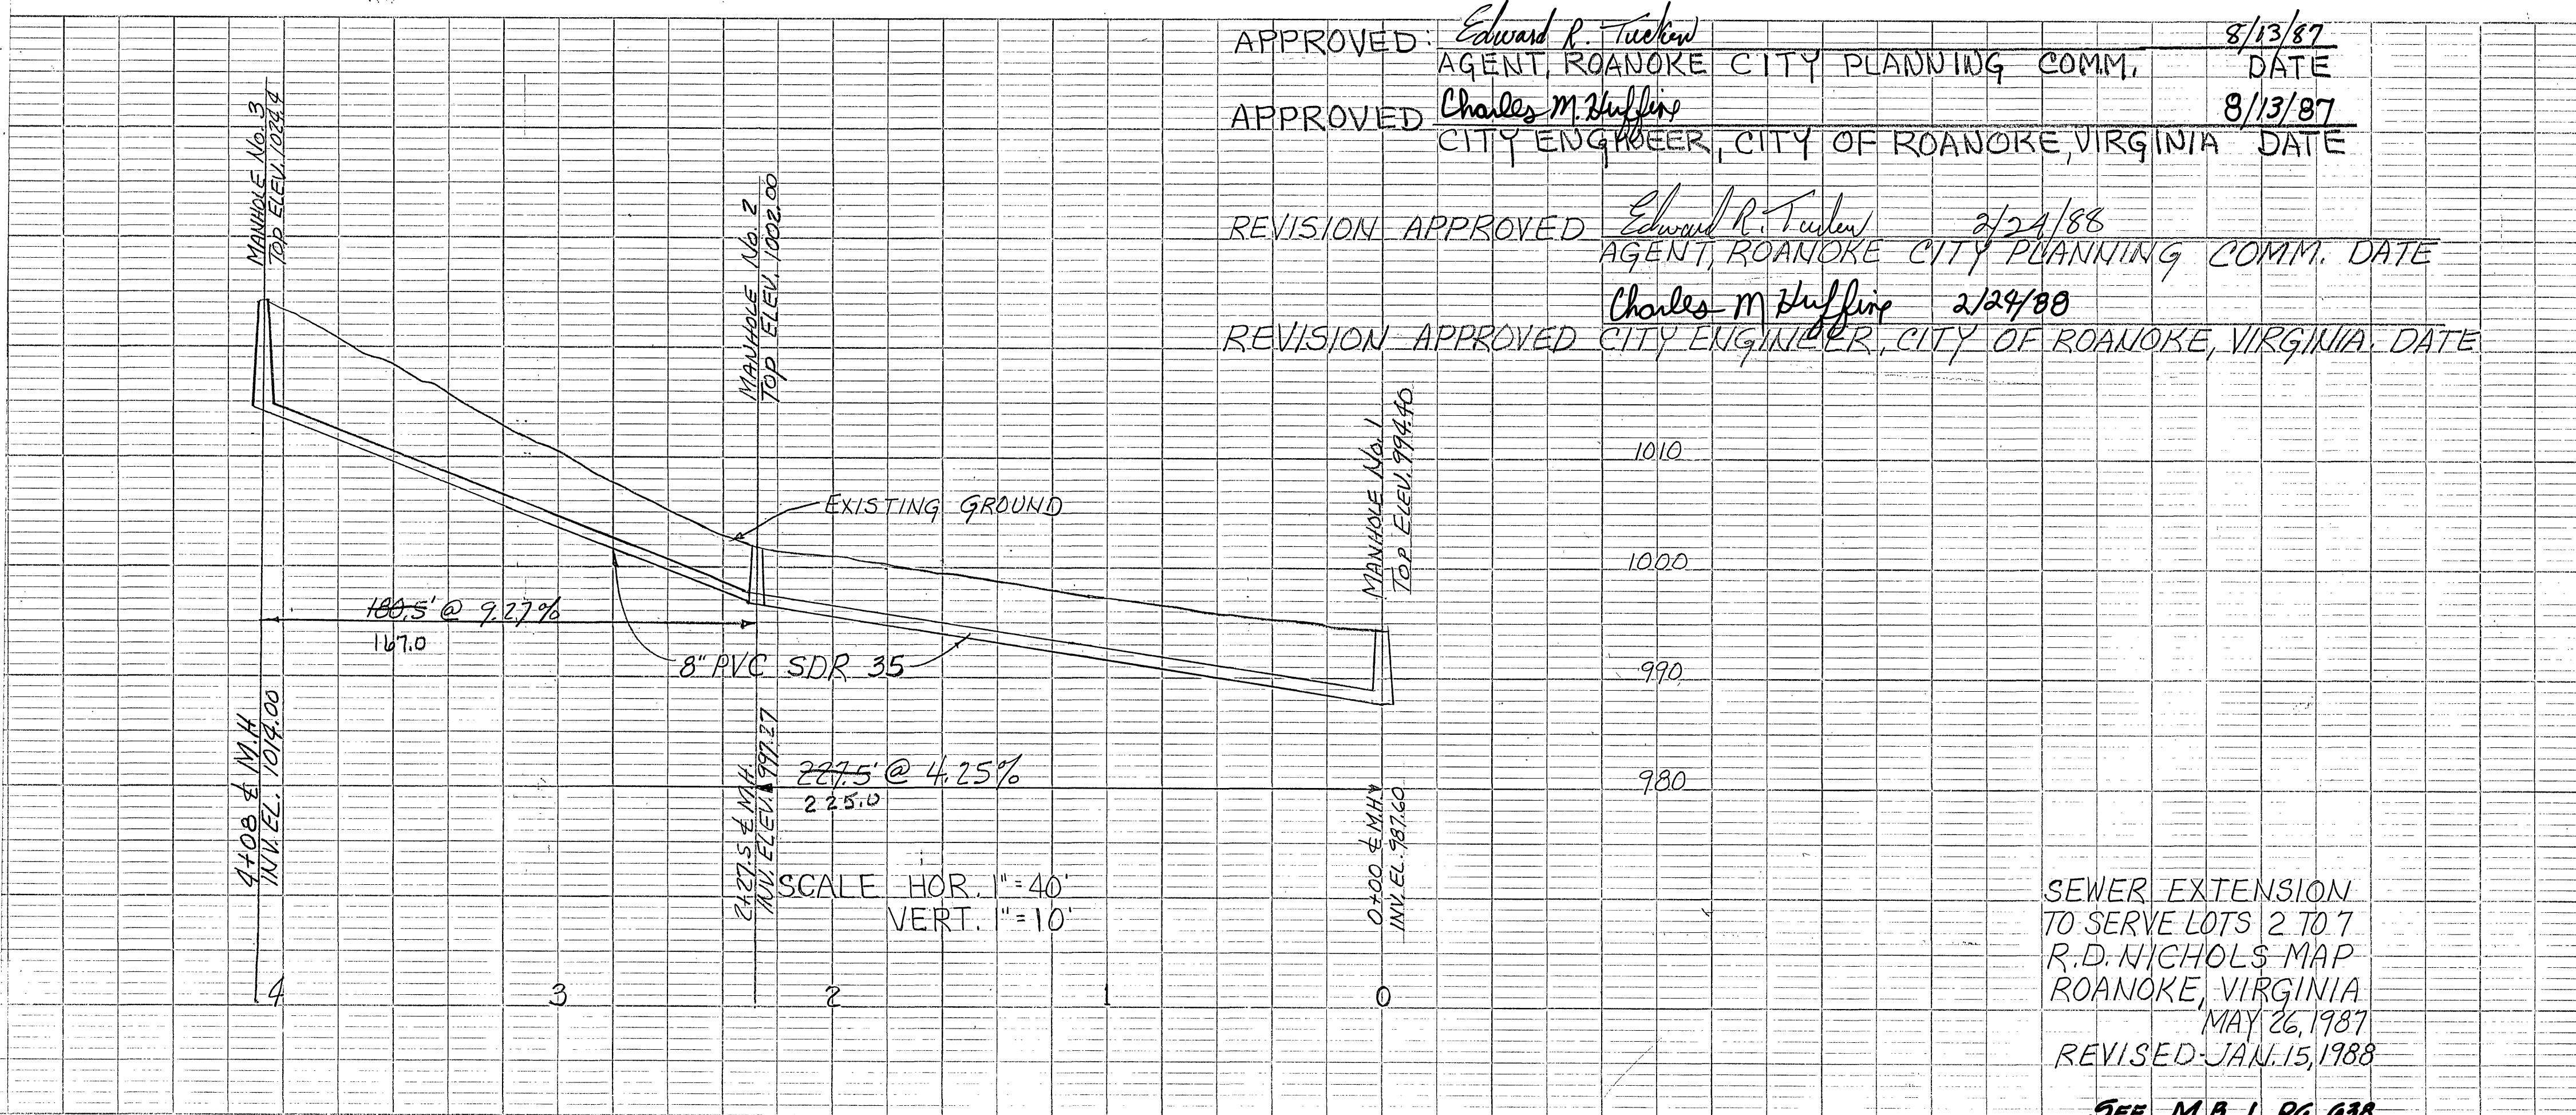

NOTE: ALL SANITARY SEWER SHALL BE BUILT
 ACCORDING TO ROANOKE CITY STANDARDS
 AND SPECIFICATIONS (COPY ATTACHED)

SCALE 1"=40'

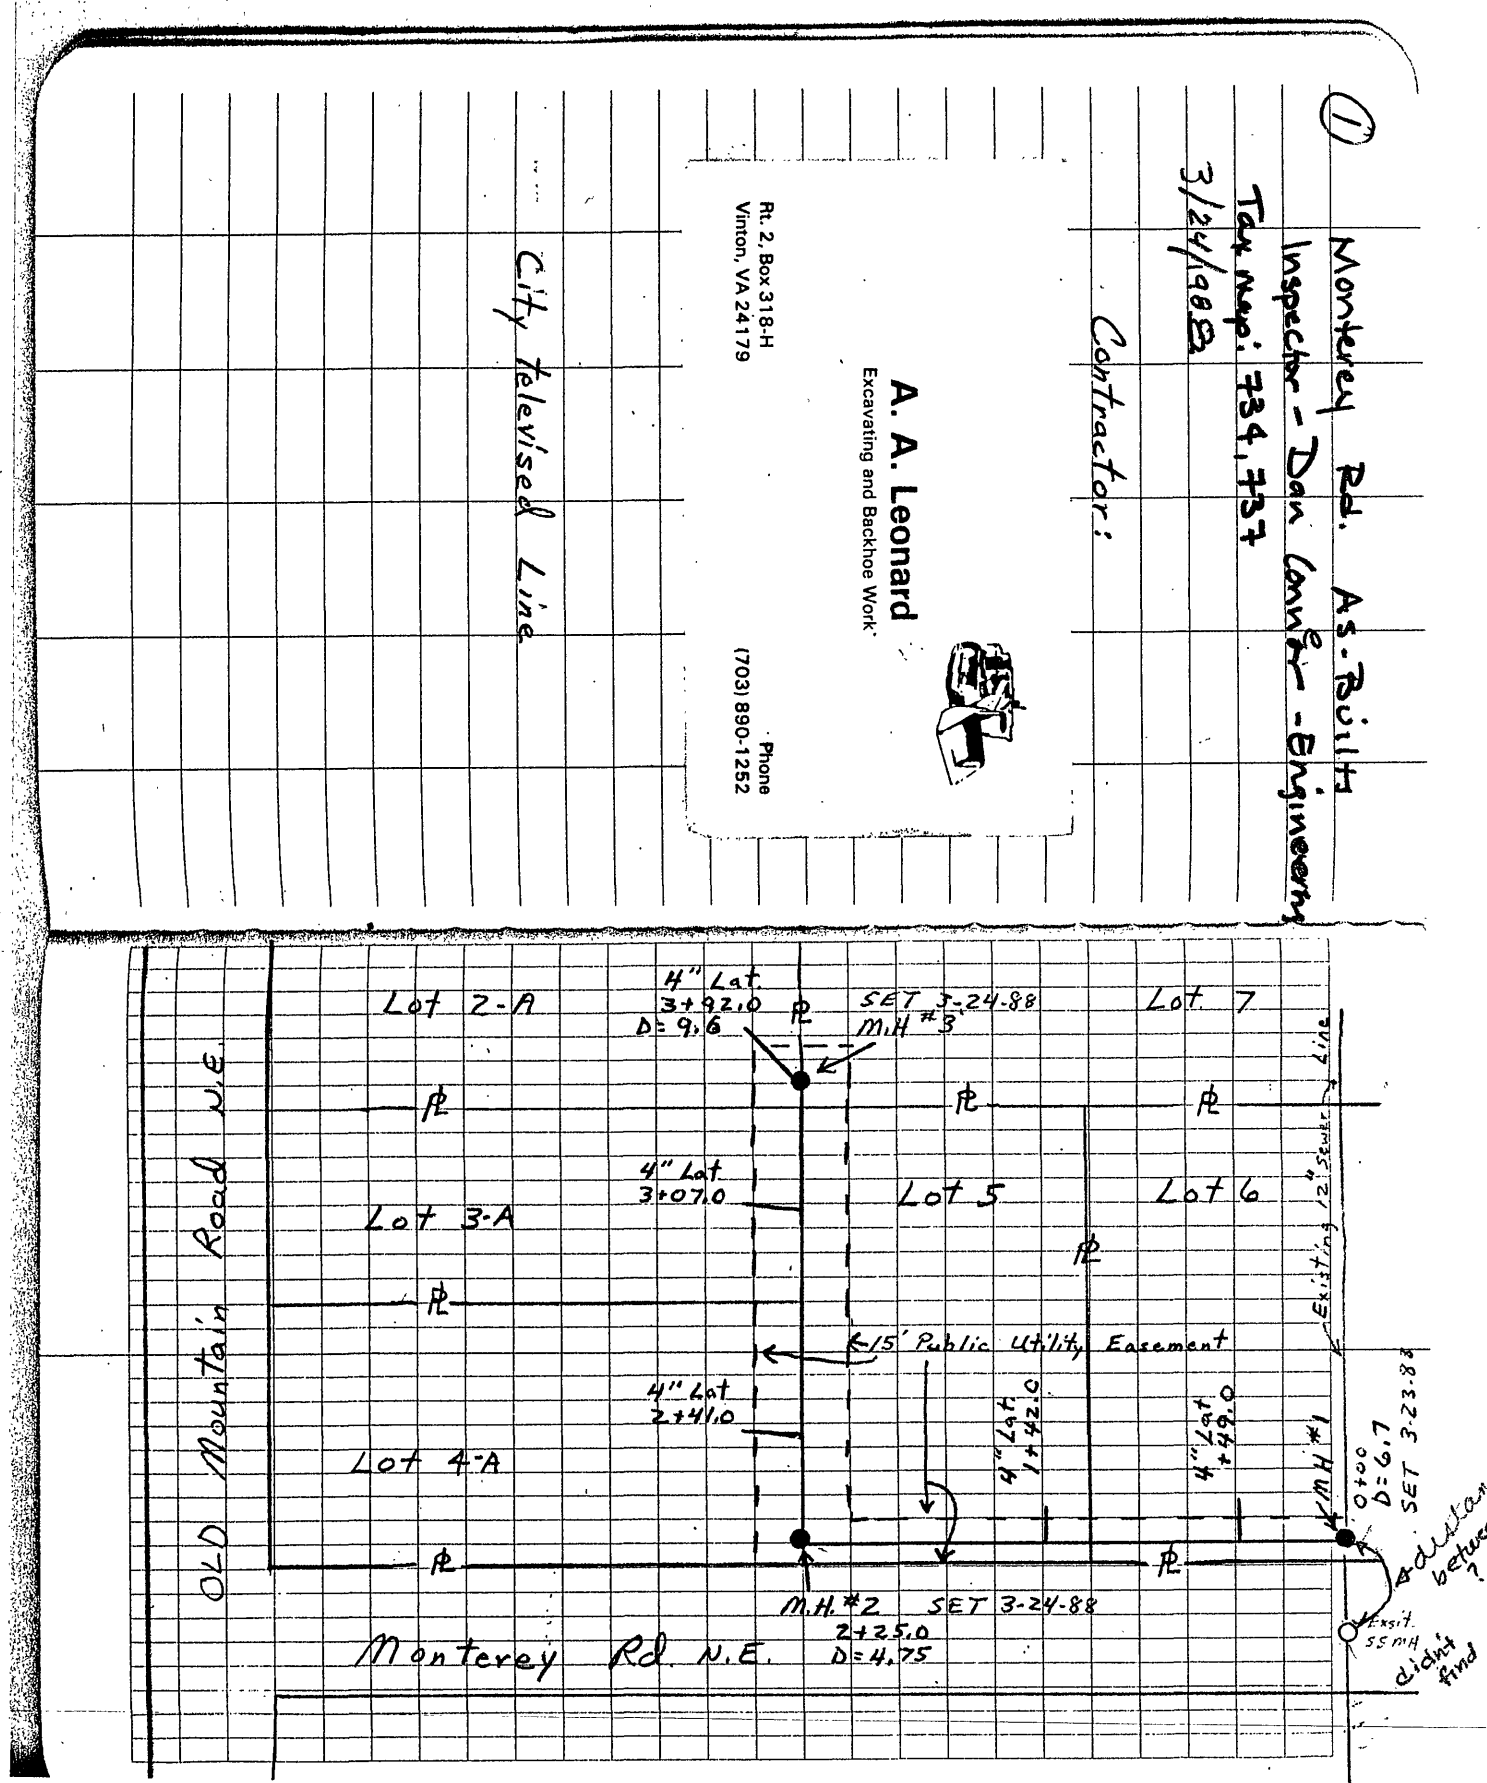

APPROVED: Edward R. Tuckey 8/13/87
 AGENT, ROANOKE CITY PLANNING COMM. DATE
 APPROVED: Charles M. Huffer 8/13/87
 CITY ENGINEER, CITY OF ROANOKE, VIRGINIA DATE
 REVISION APPROVED: Edward R. Tuckey 2/24/88
 AGENT, ROANOKE CITY PLANNING COMM. DATE
 REVISION APPROVED: Charles M. Huffer 2/24/88
 CITY ENGINEER, CITY OF ROANOKE, VIRGINIA DATE

SEWER EXTENSION
 TO SERVE LOTS 2 TO 7
 R.D. NICHOLS MAP
 ROANOKE, VIRGINIA
 MAY 26, 1987
 REVISED JAN. 15, 1988

SEE M.B. 1 PG. 638