
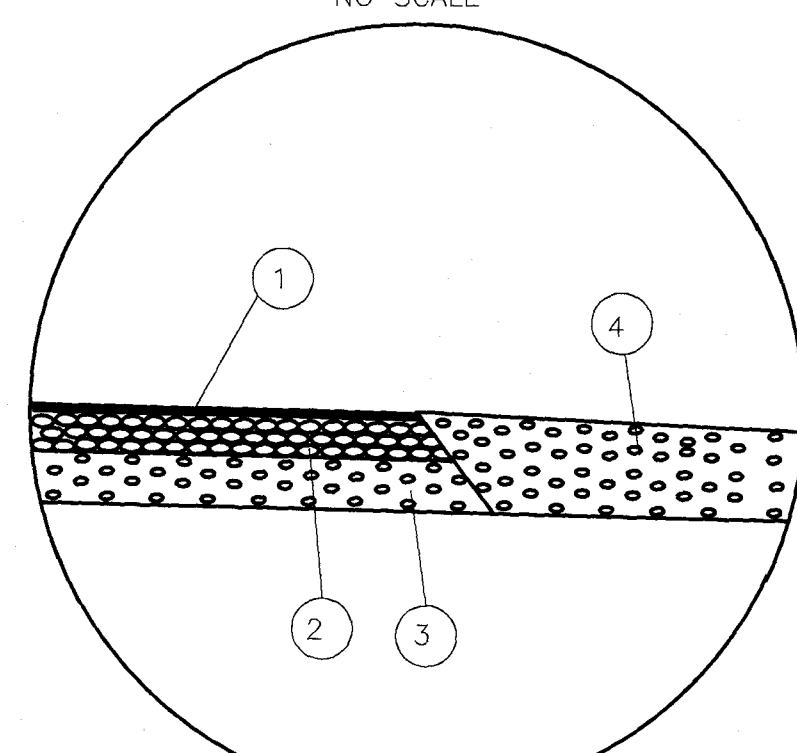
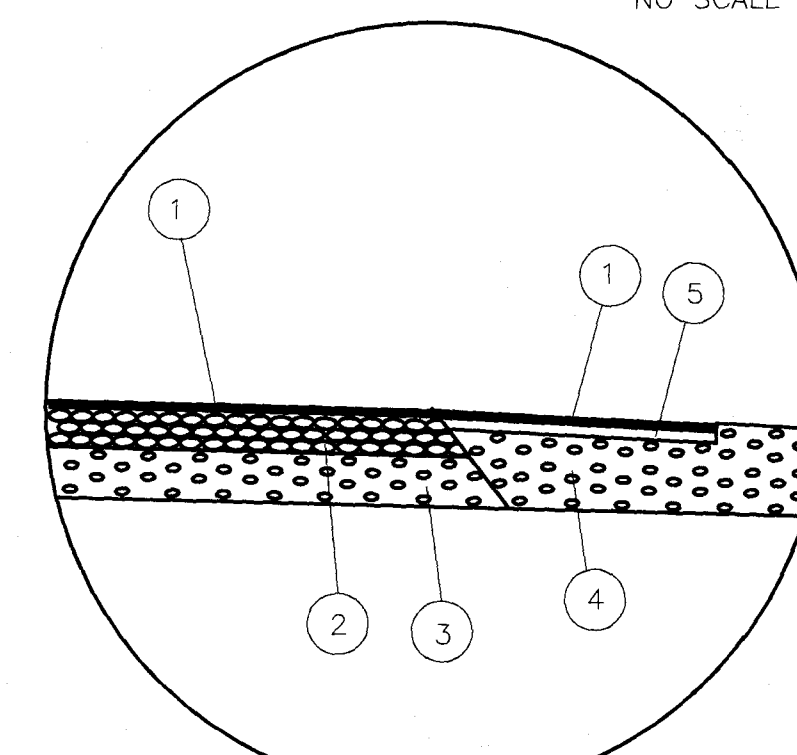
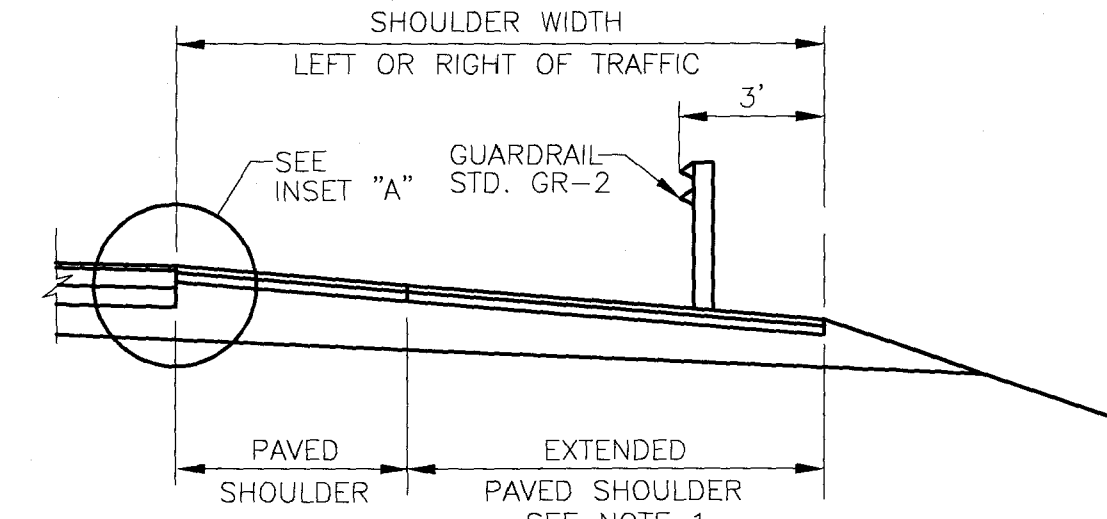
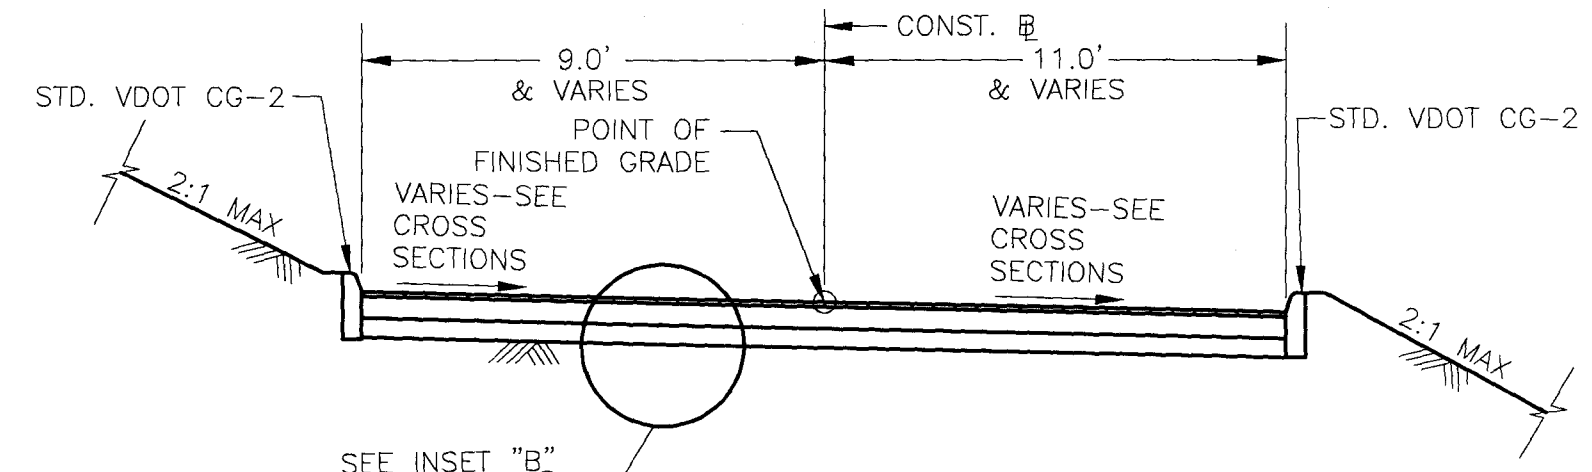
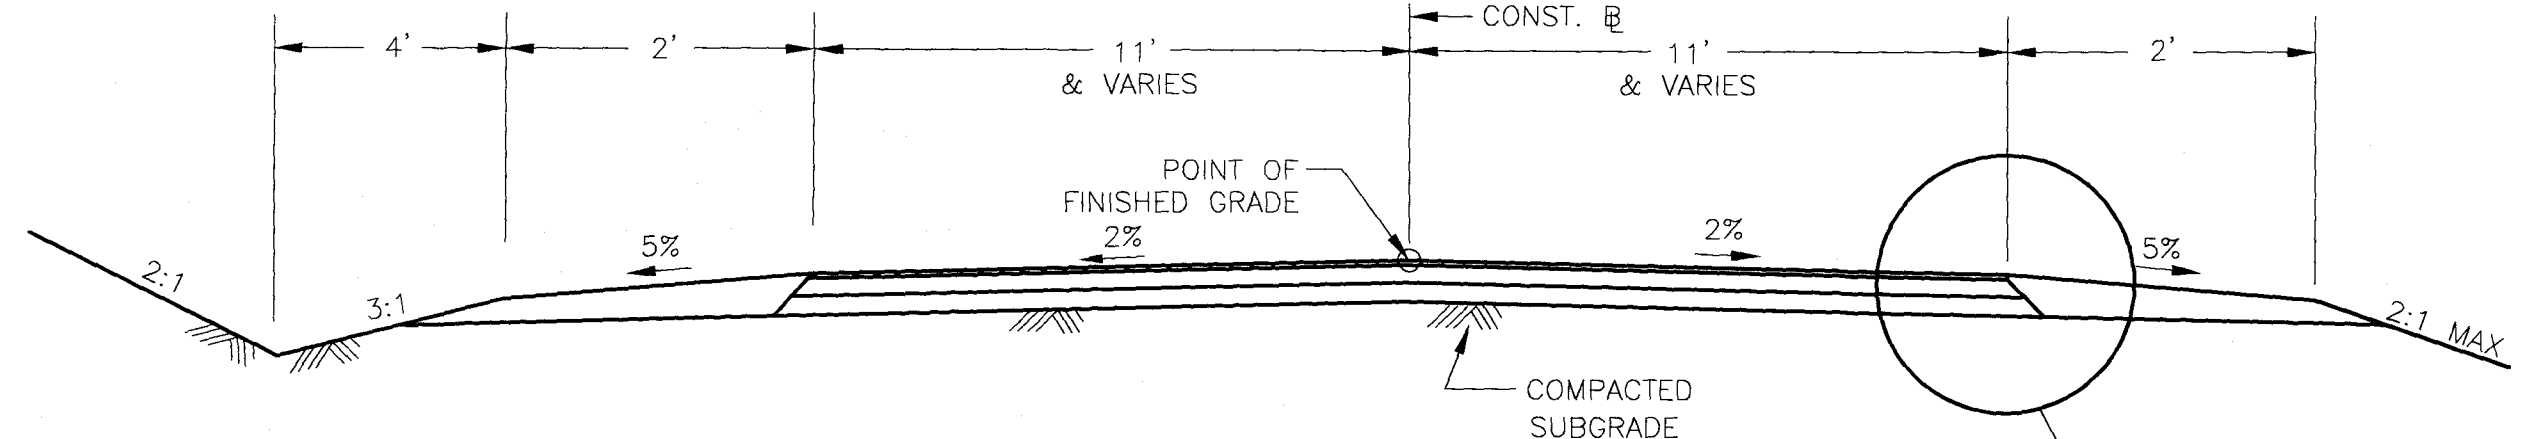
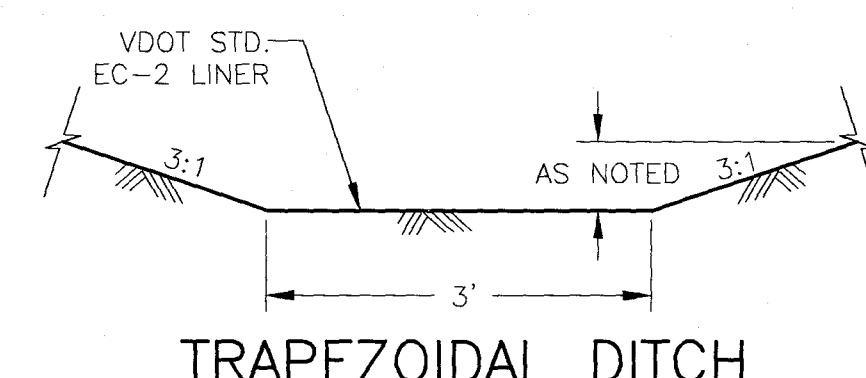
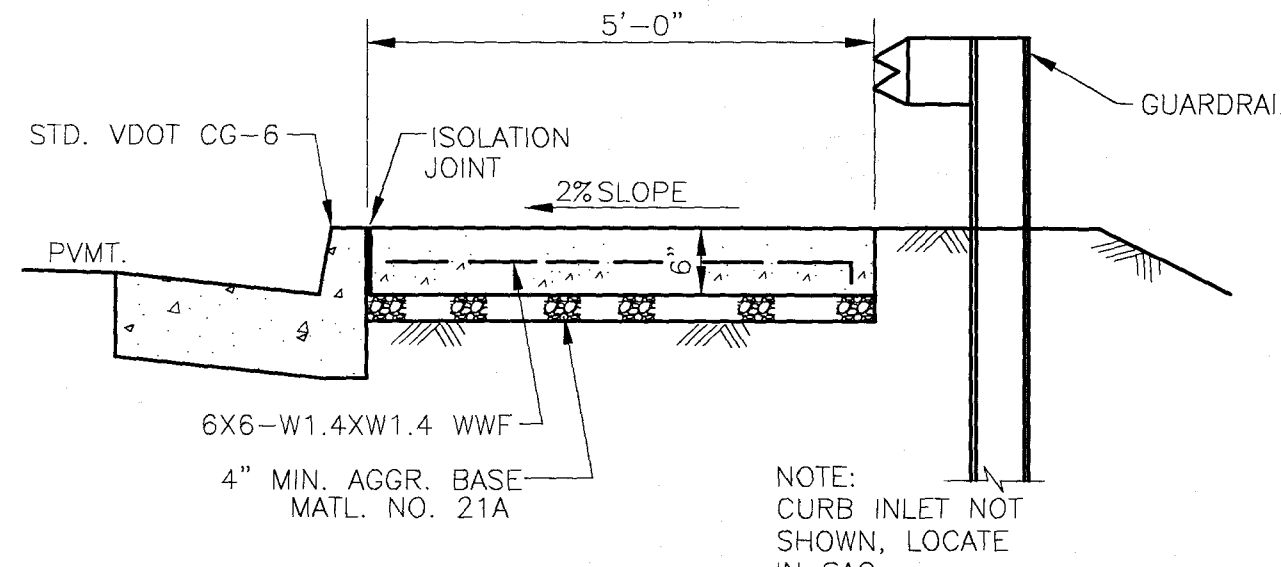
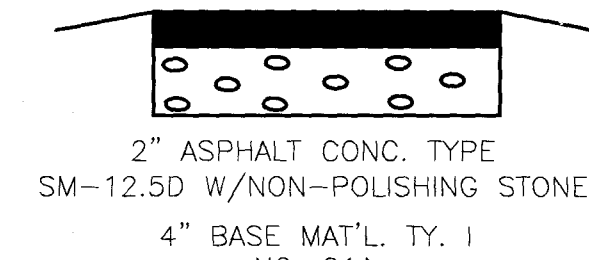
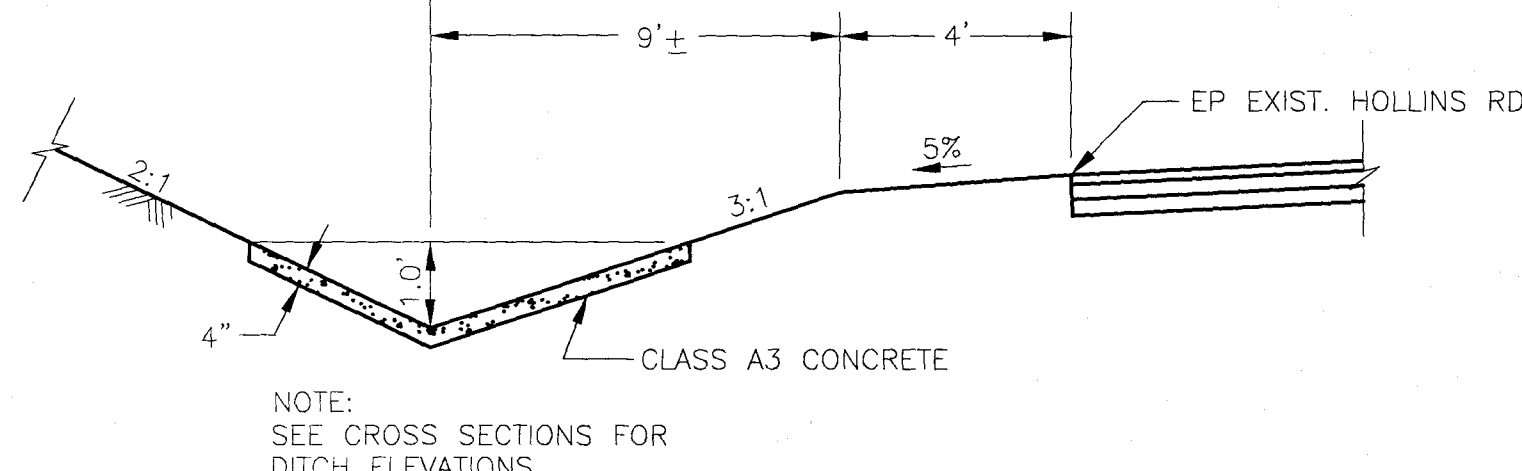
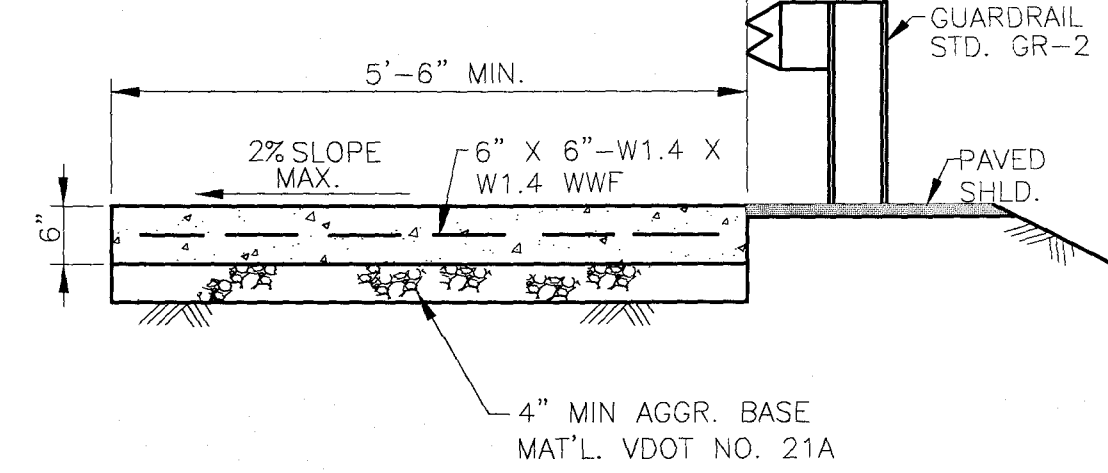
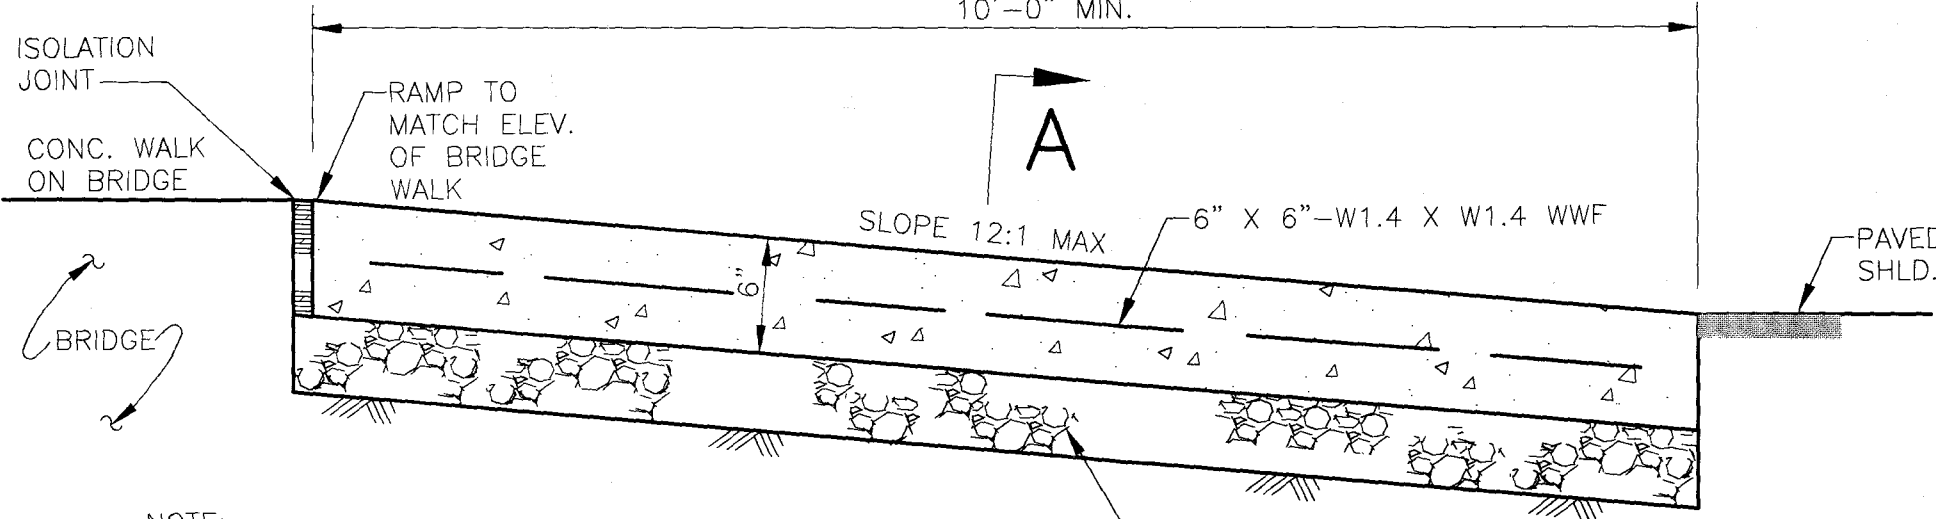
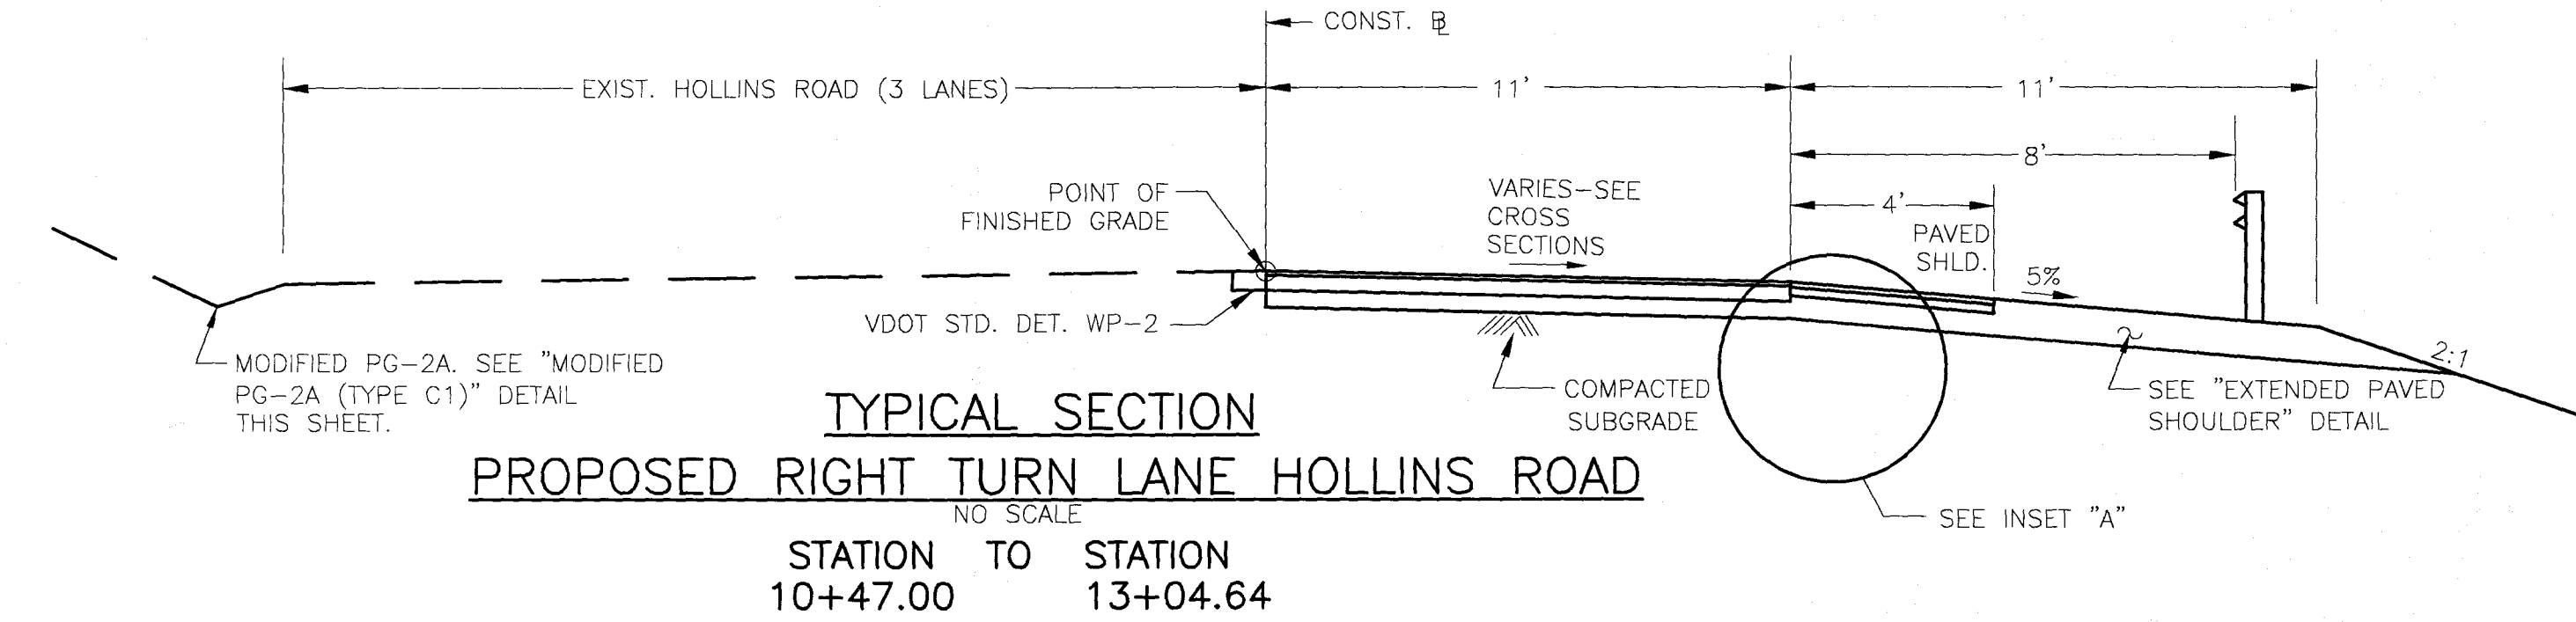
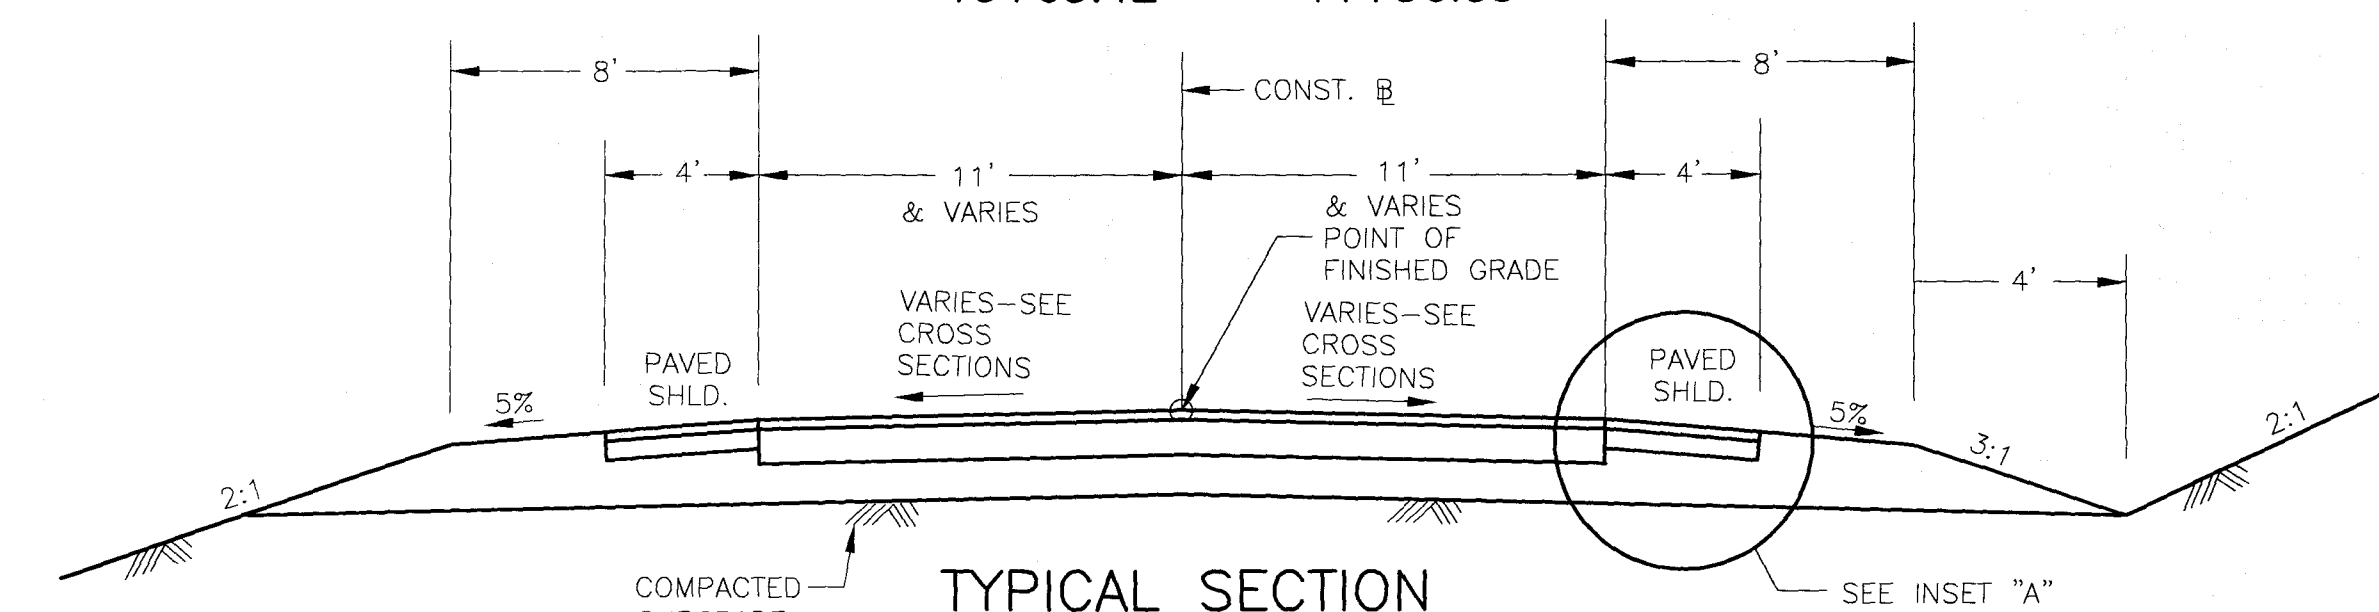
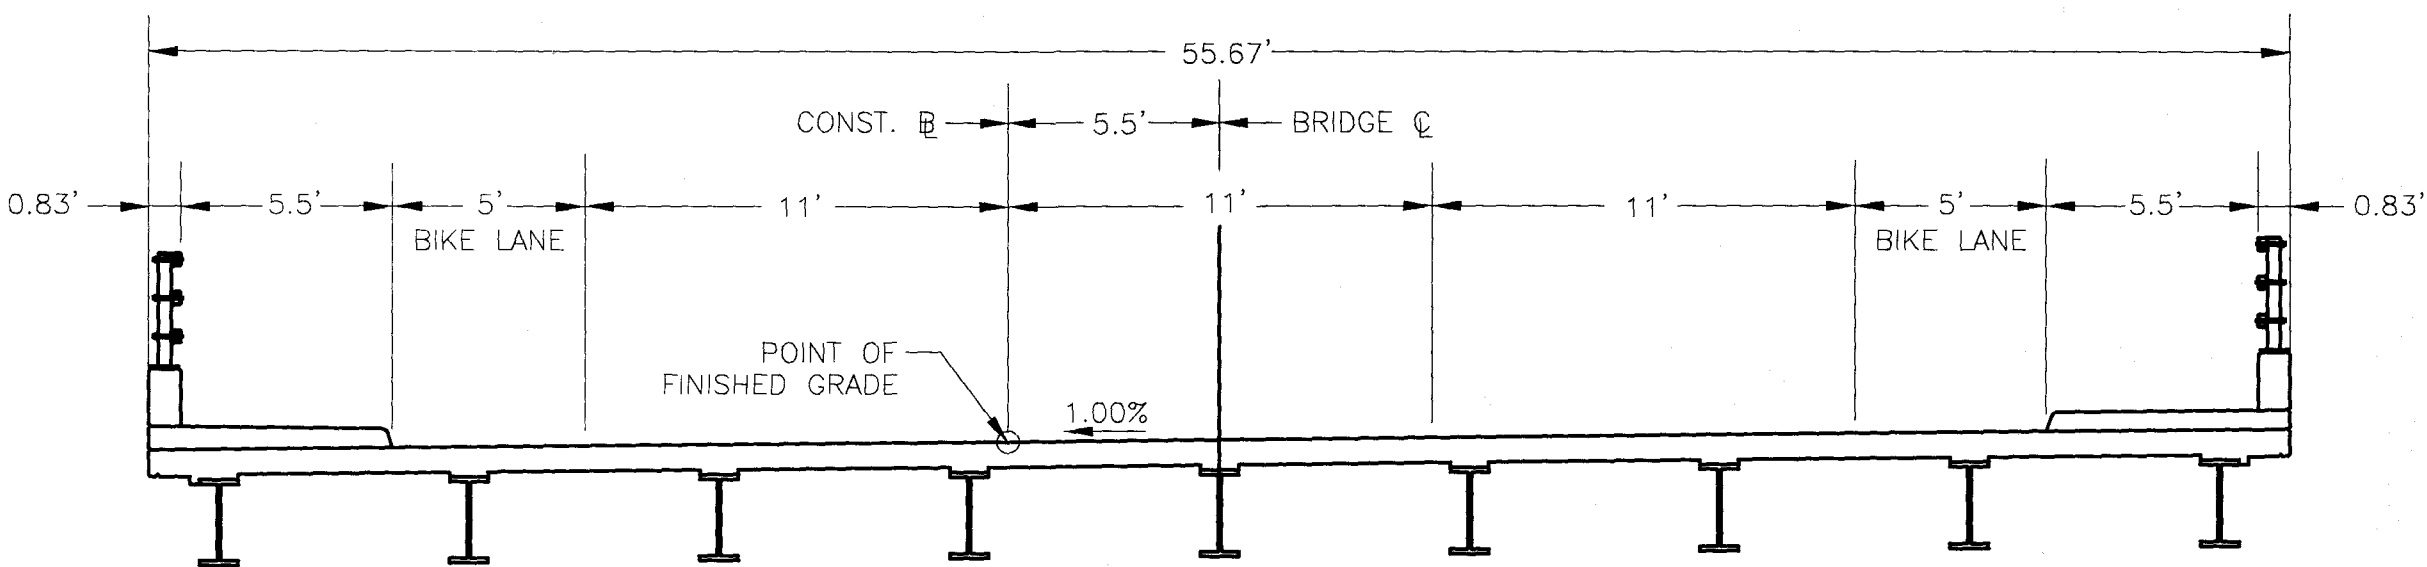


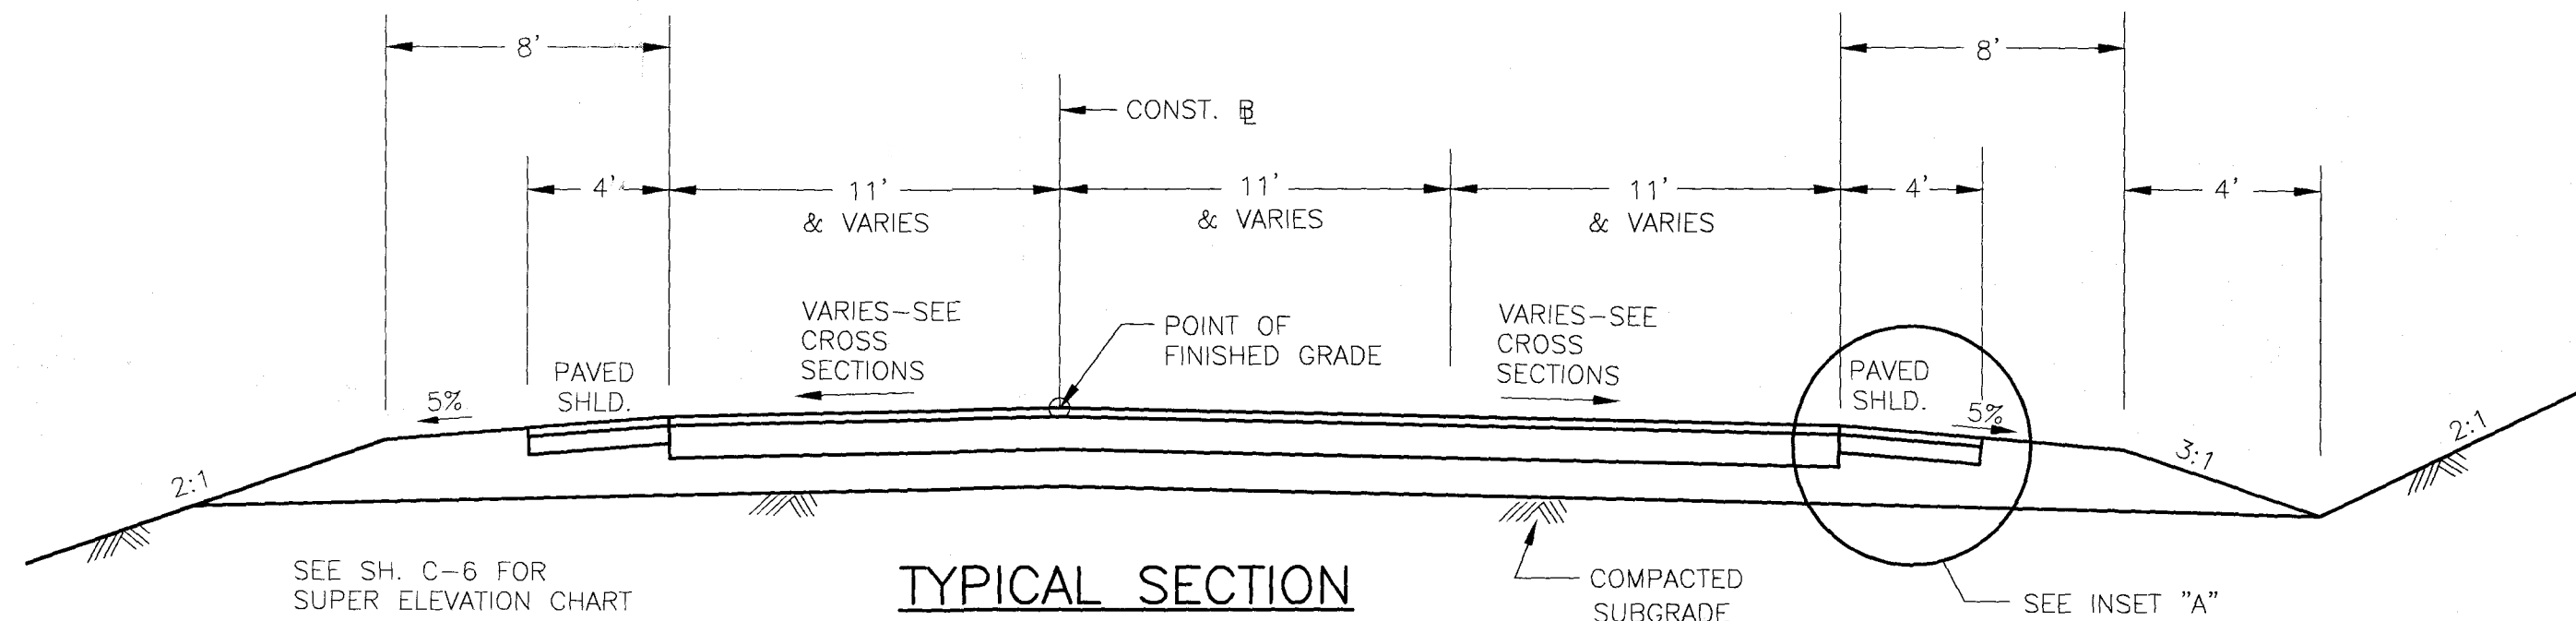

Date:	
Revisions:	

Issue Date:	1/22/13
Drawn By:	WCB/LLJ
Designed By:	THL
Checked By:	MSA
Date:	1/22/13

Matterm & Craig
CONSULTING ENGINEERS • SURVEYORS
701 FIRST STREET, S.W.
ROANOKE, VIRGINIA 24004
(540) 345-9342
FAX (540) 345-7881

ROUTE 605 (OLD MOUNTAIN ROAD) BRIDGE REPLACEMENT
TYPICAL SECTIONS
CITY OF ROANOKE, VIRGINIA

Vertical Scale:
N/A
Horizontal Scale:
AS NOTED
Commission Number:
3154A
Sheet No.:
C-2

APPROVED
MAR 27 2013