
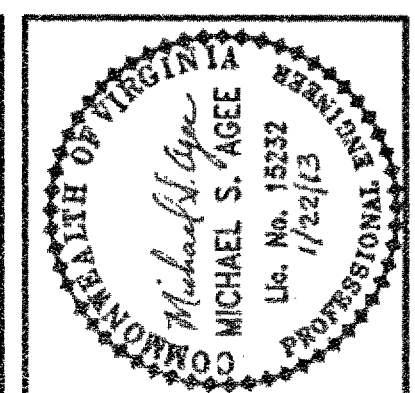
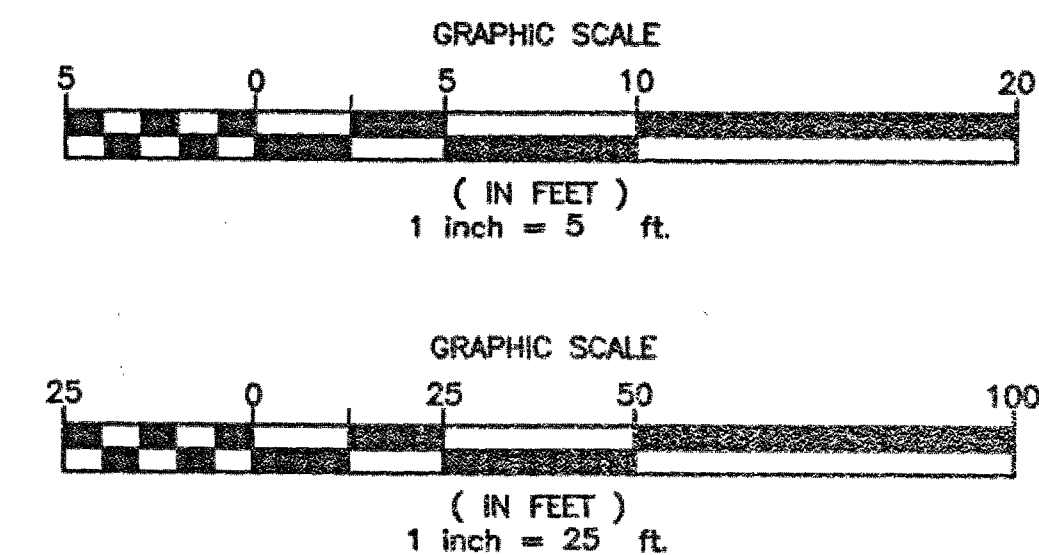
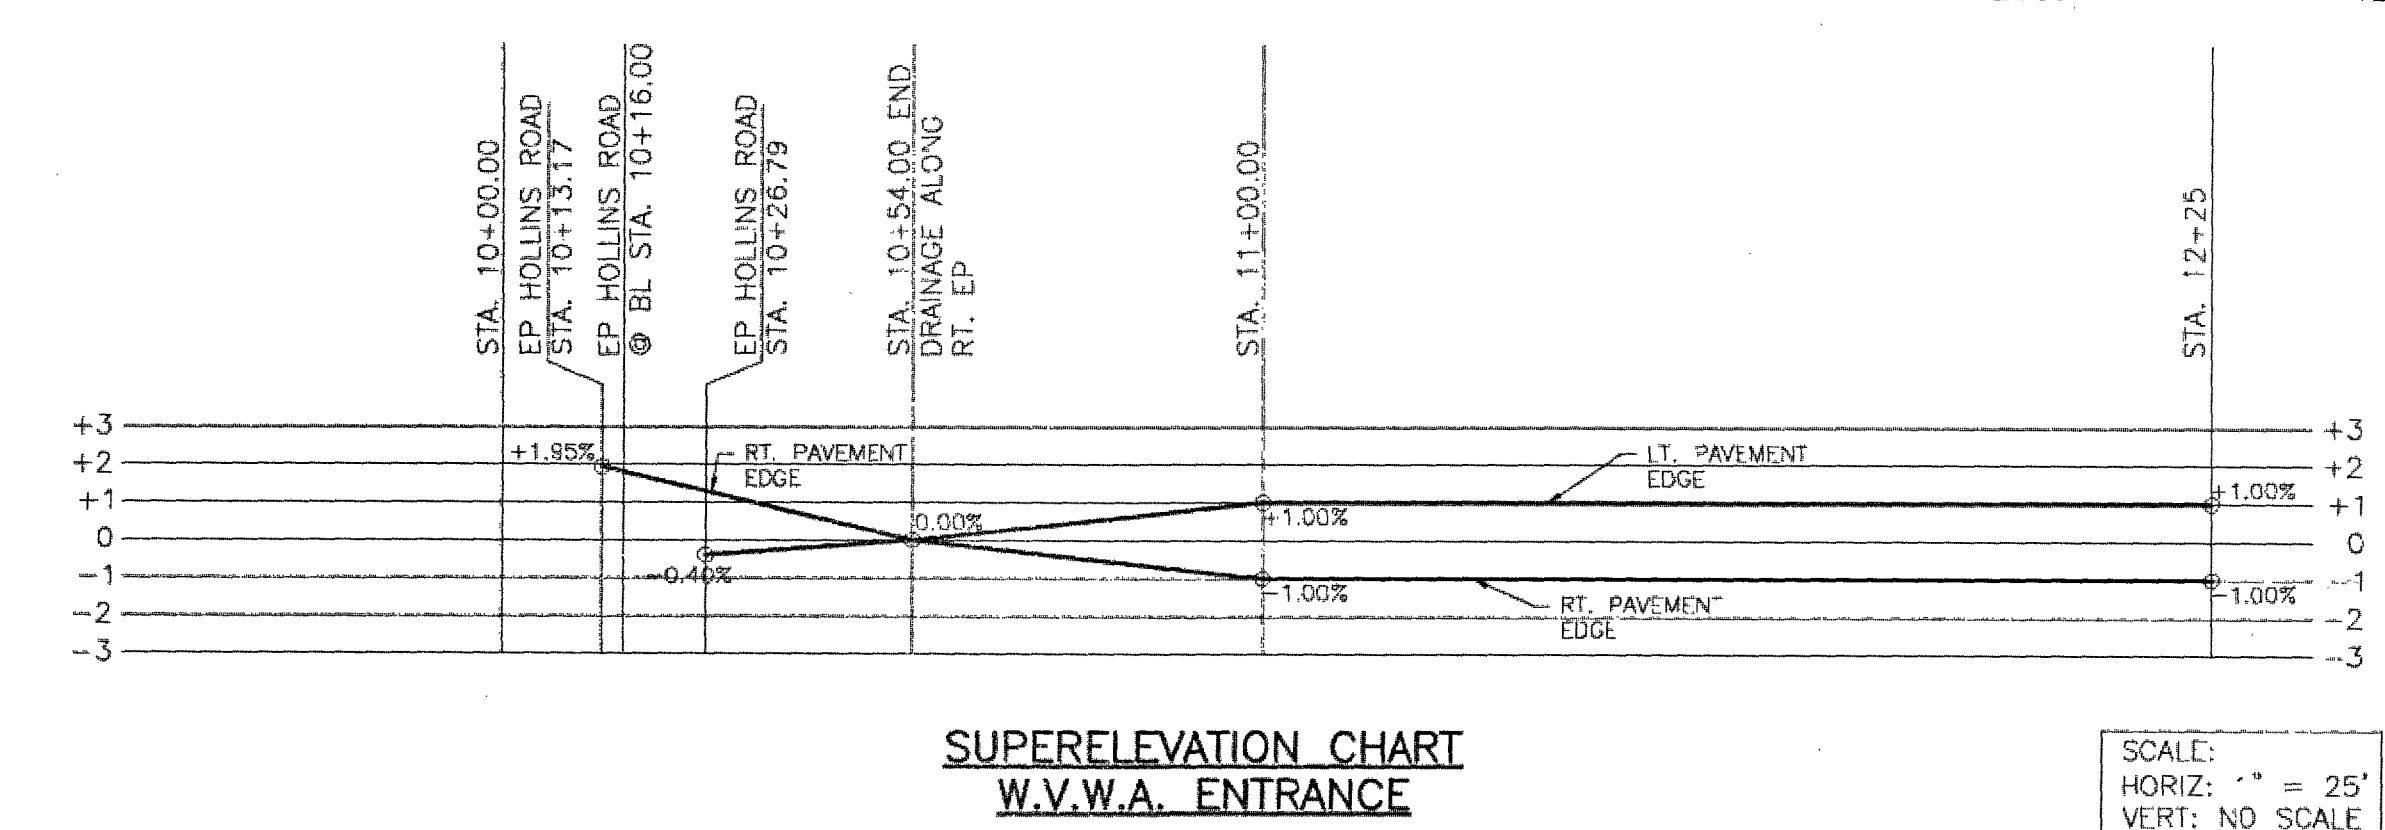
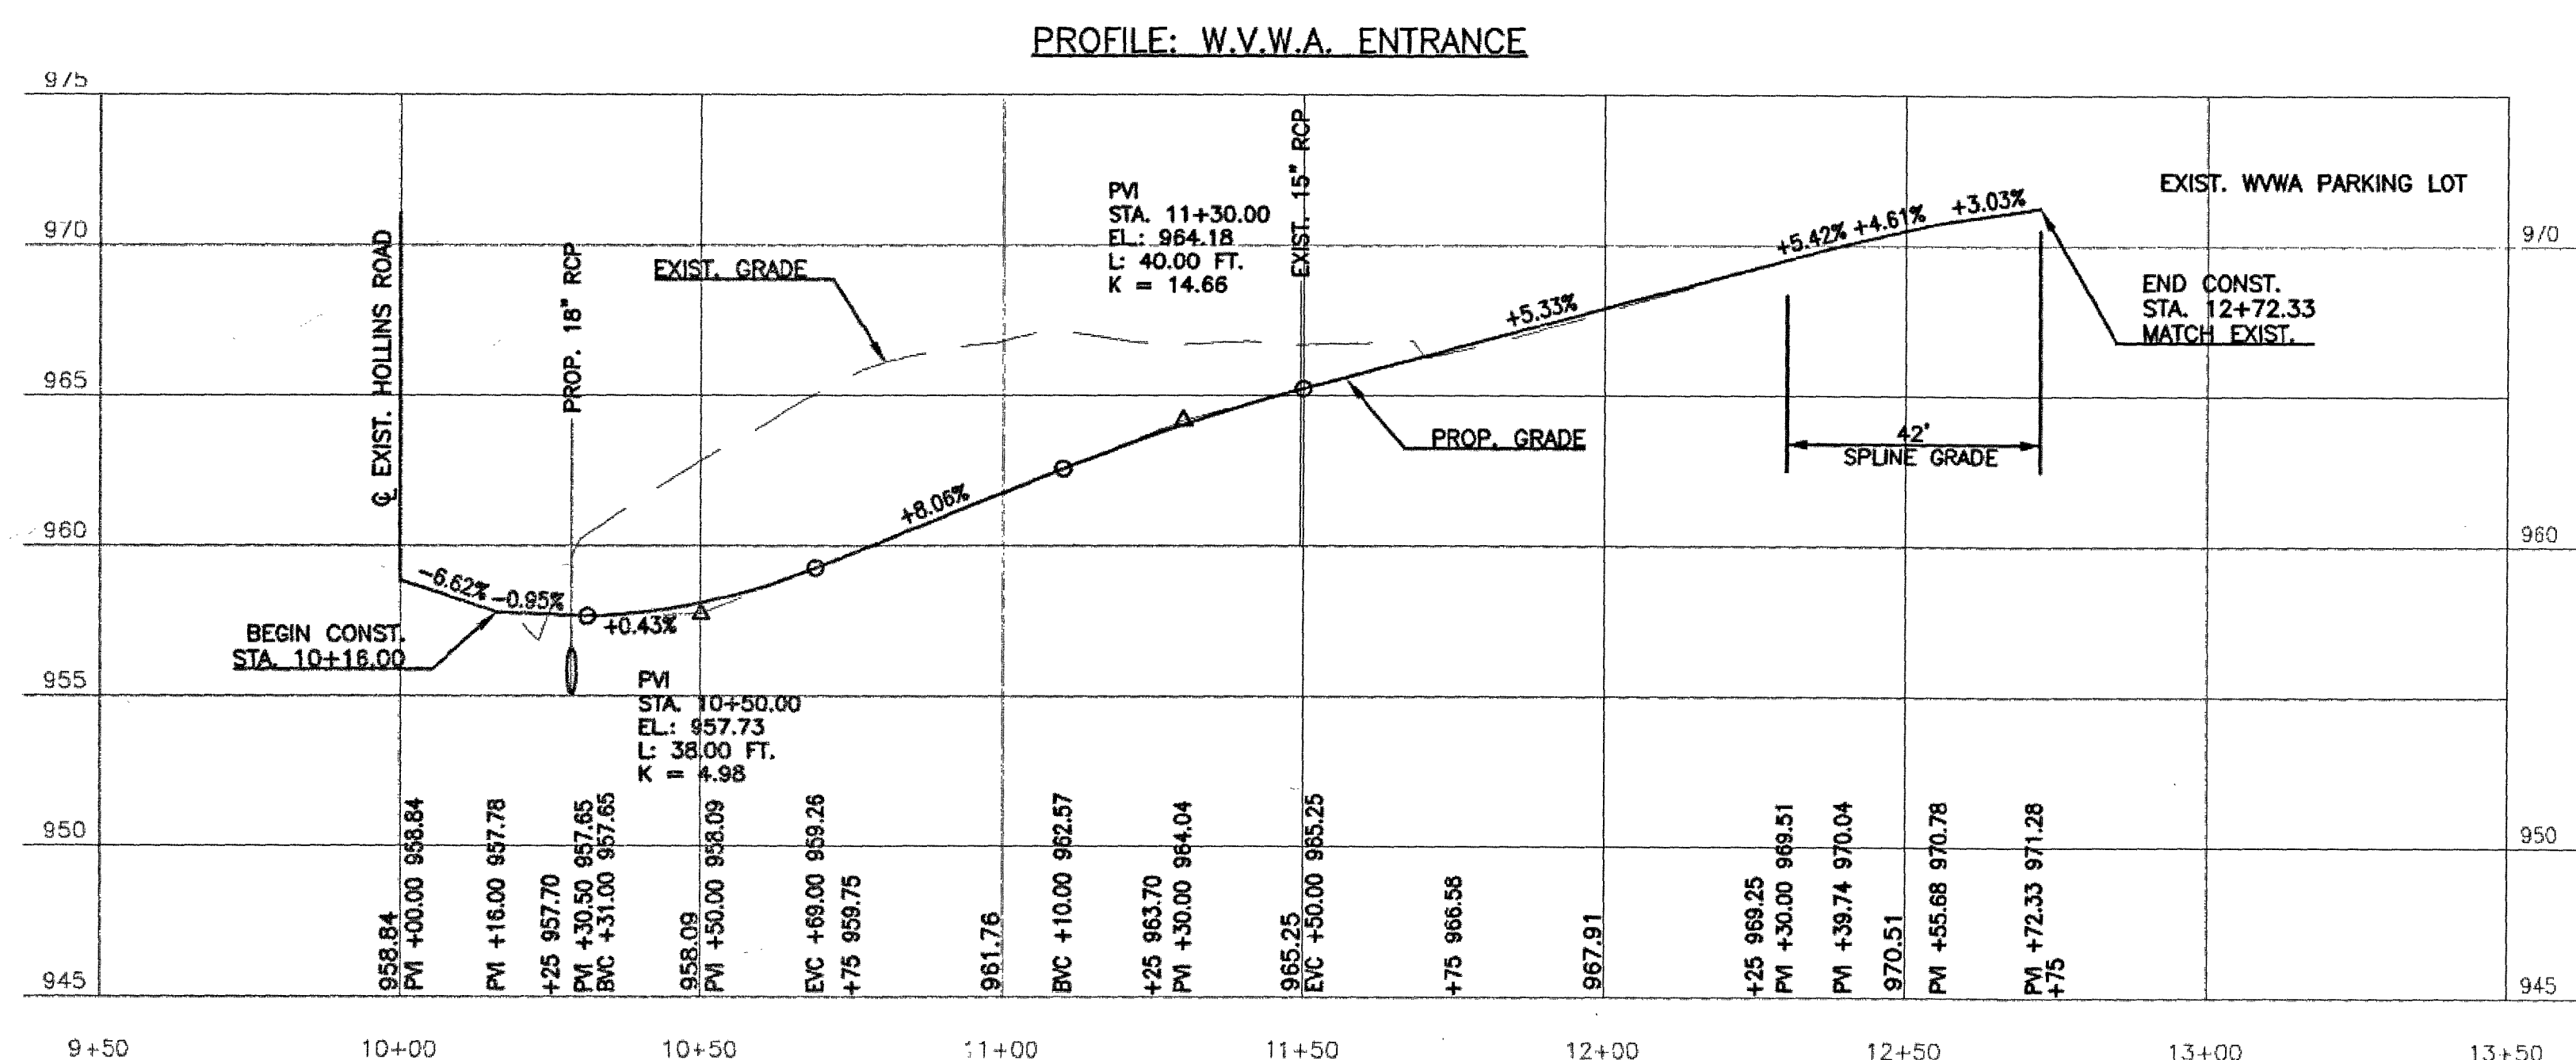


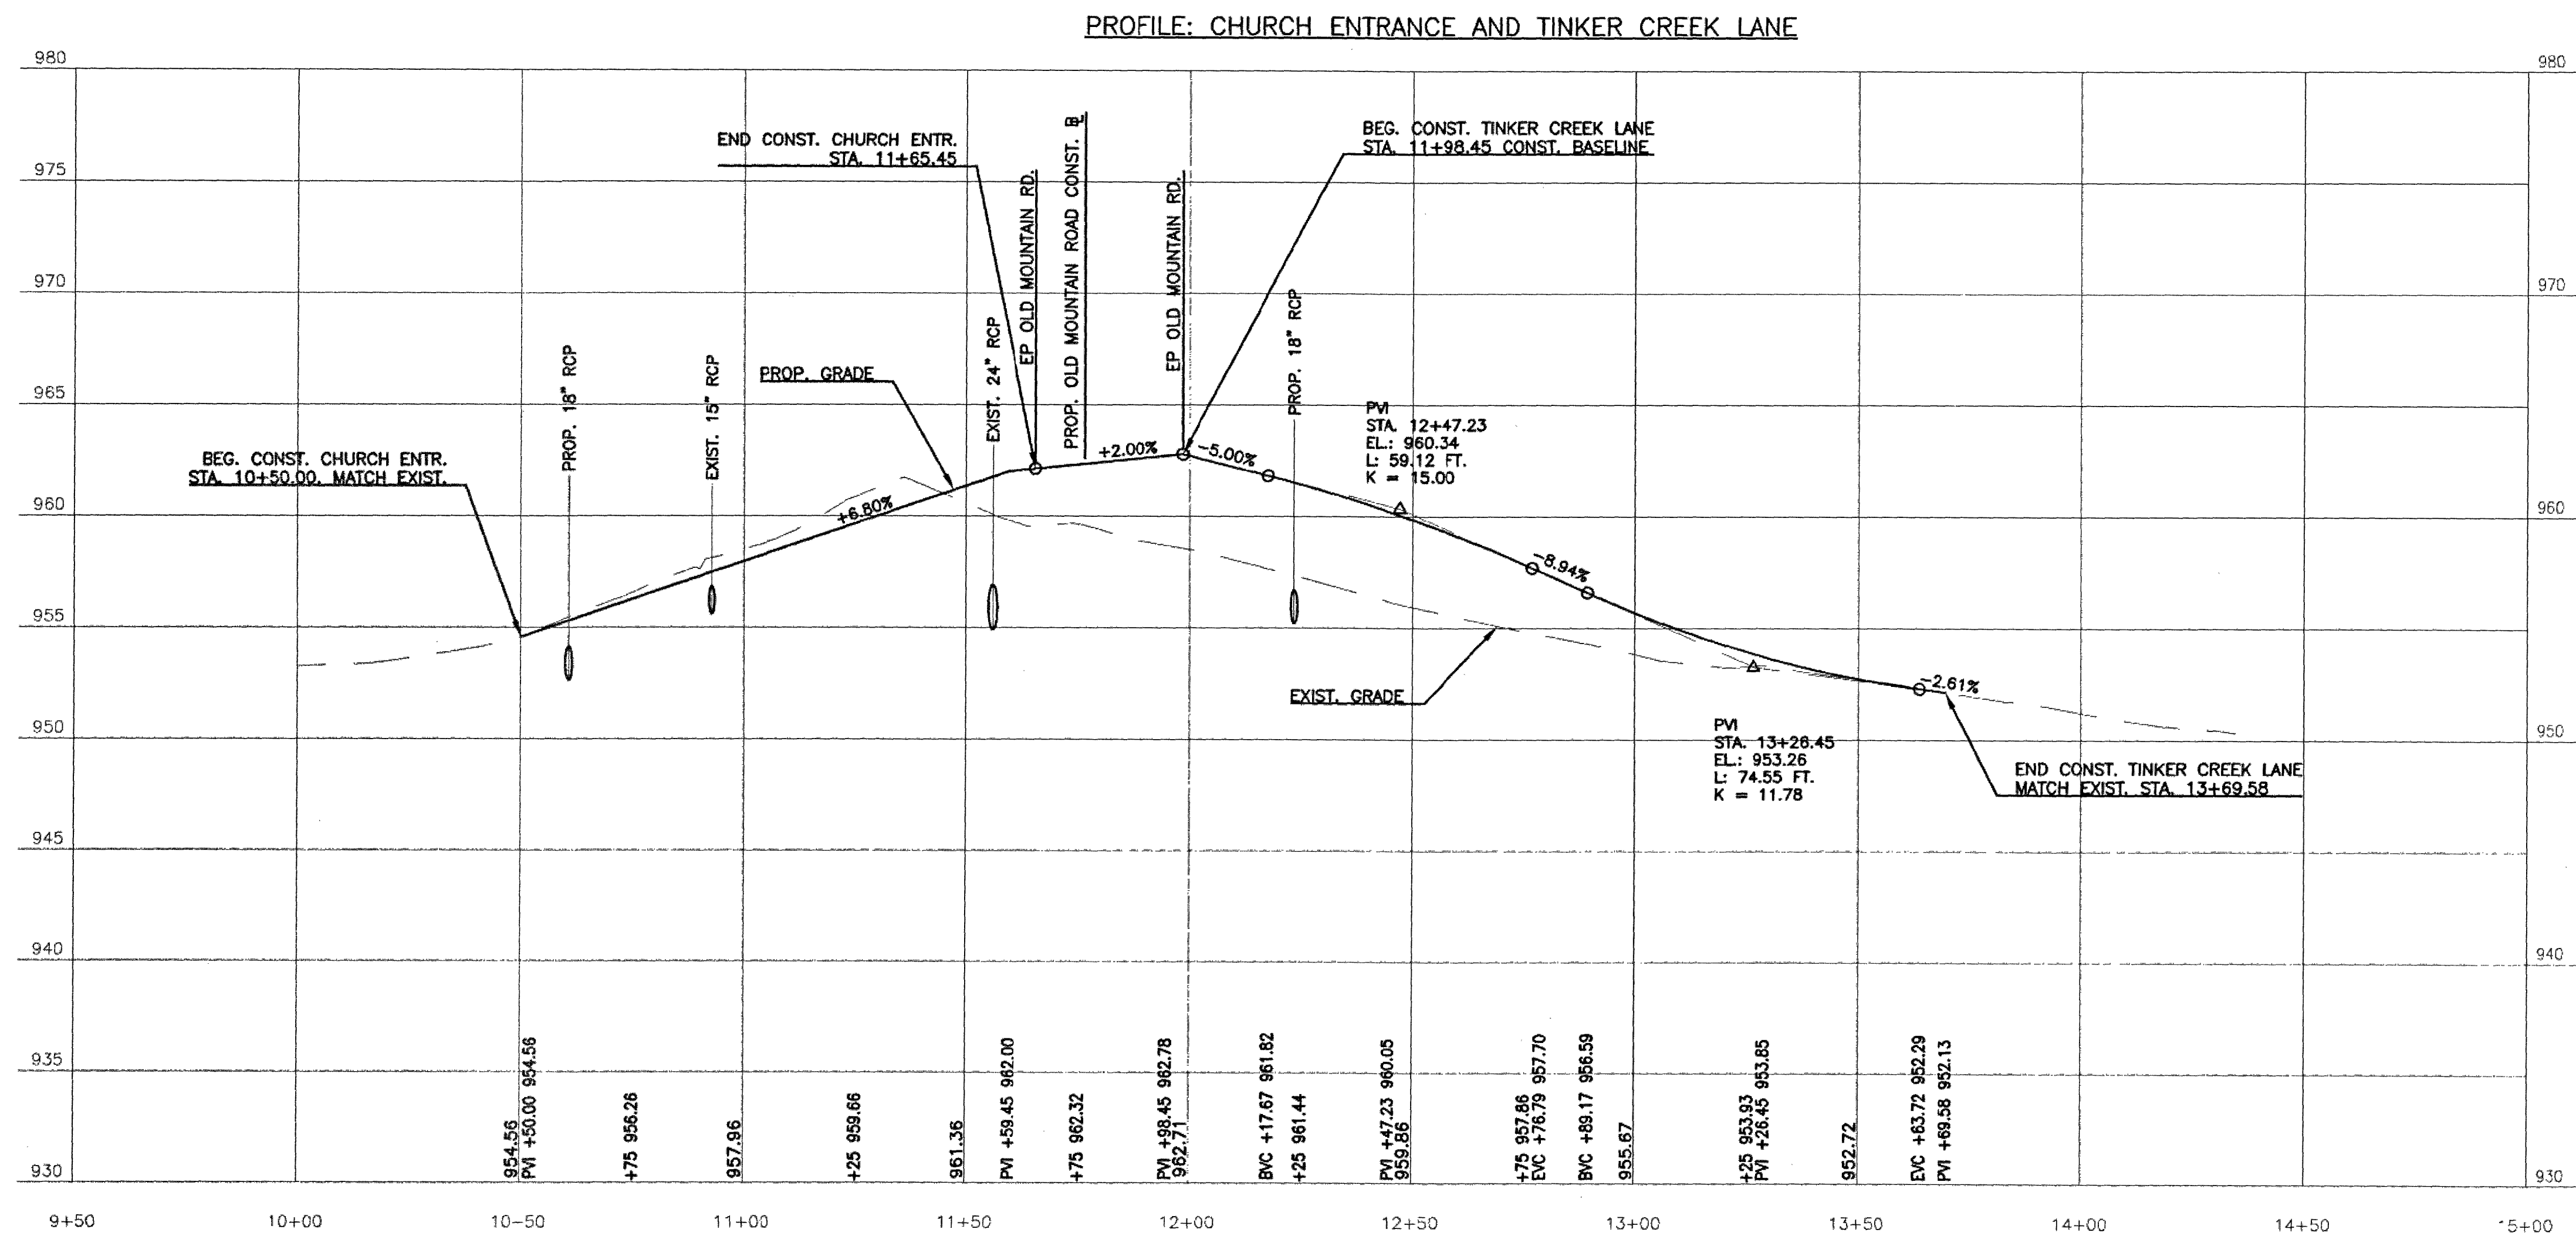

Revisions	Date

Issue Date: 1/22/13	Drawn By: THL	Designed By: THL	Checked By: THL	Date: 1/22/13
------------------------	---------------	------------------	-----------------	---------------

Mattern & Craig
CONSULTING ENGINEERS • SURVEYORS
701 FIRST STREET, S.W.
ROANOKE, VIRGINIA 24016
(540) 345-7881
FAX (540) 345-7881

ROUTE 605 (OLD MOUNTAIN ROAD) BRIDGE REPLACEMENT
PROFILE: TINKER CREEK LANE AND WVA ENTRANCE
CITY OF ROANOKE, VIRGINIA

Vertical Scale: 1" = 5'	Horizontal Scale: 1" = 25'	Commission Number: 3154A
----------------------------	-------------------------------	-----------------------------

Sheet No.:
C-7