


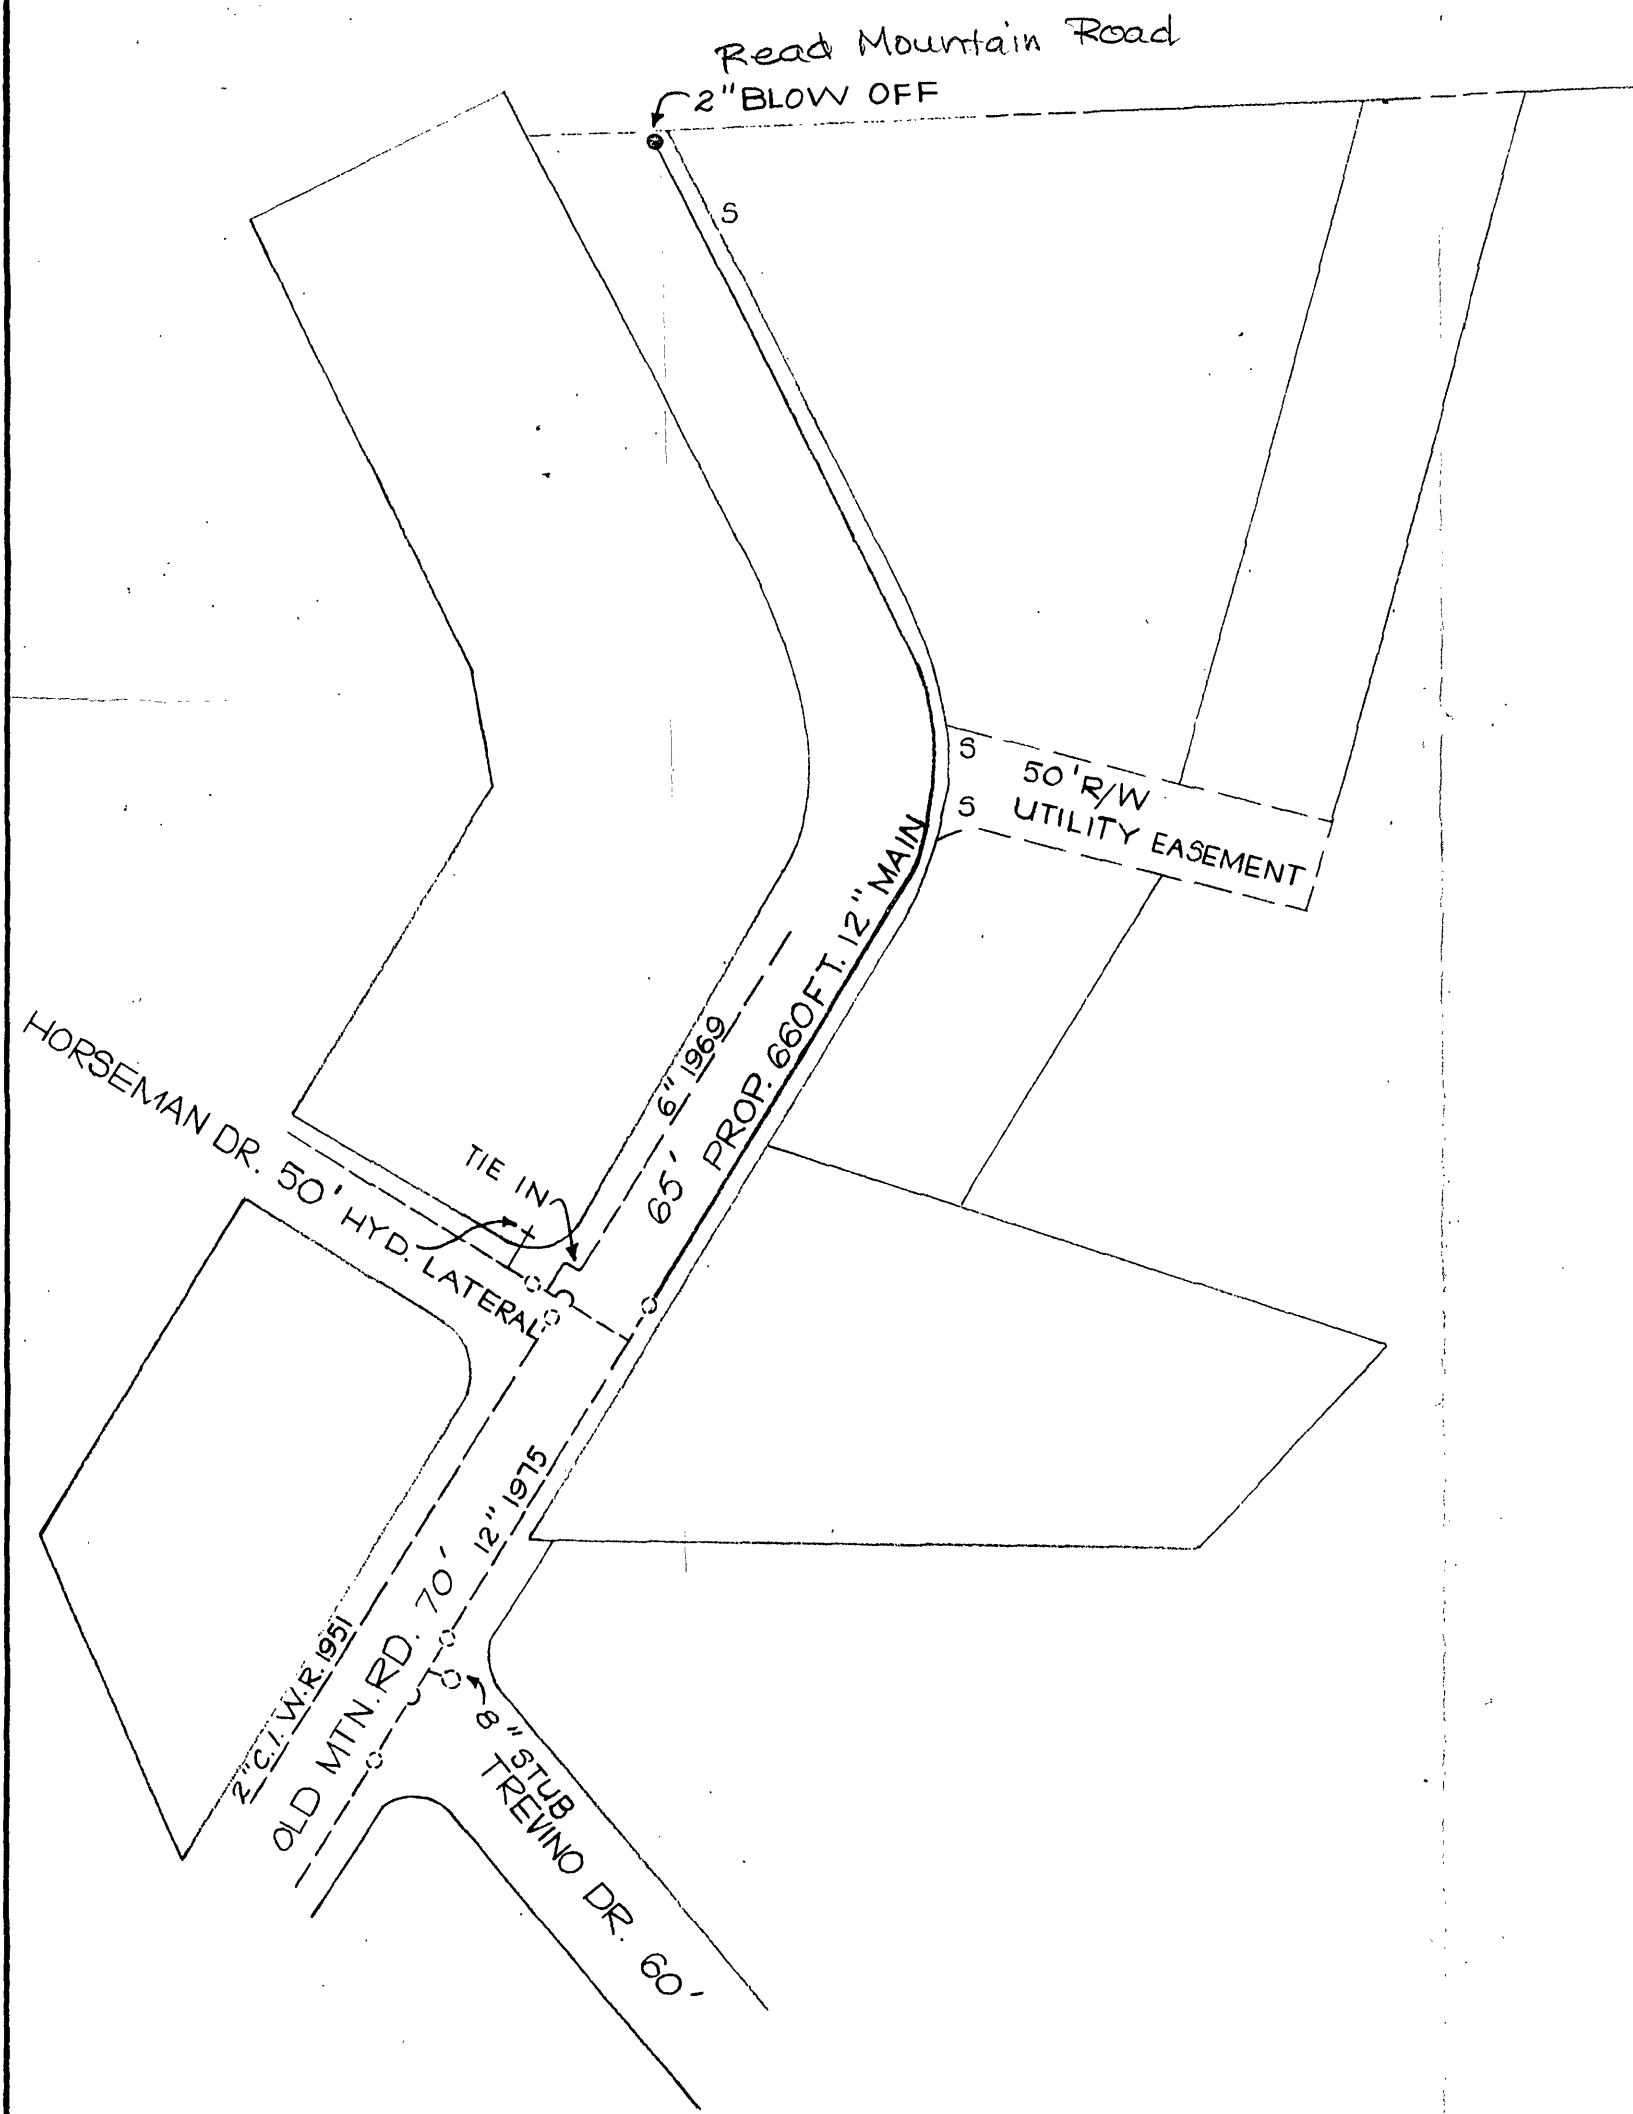

ALL STARTED 11-1-77				
DATE COMP. 11-14-77				
FELT MAIN	SIZE	VALVE	VAULT	BOX
660'	12"			
2" BLOW OFF #1				
T.H. COMP.				
F.H. STUB ON				
SERV. INS. BY: U.F.				
MAIN INS. BY: U.F.				
NO. 3/4" SERV. INS. 3				
CITY OR CO.				
DEPT. INSP. J.W.M.				



H. B. Keen
 DIRECTOR UTILITIES & OPERATIONS
Thomas J. Brady
 CITY ENGINEER ROANOKE VA.
D. S. Sinks
 DIRECTOR OF PUBLIC WORKS
William G. Kathy
 ENGR FOR ROANOKE PLANNING COMM.

11/30/77
 DATE
 11-30-77
 DATE
 11-30-77
 DATE
 Nov. 30, 1977
 DATE

WATER DEPARTMENT
 OLD MTN. RD. N.E.
 SCALE: 1" = 100'
 NOVEMBER 4, 1977
 PLAN NO. 77-14A

NOTE: EXISTING UTILITIES
 TO BE ASCERTAINED
 IN FIELD PRIOR TO
 CONSTRUCTION.
 DRAWN BY: COLSTON