
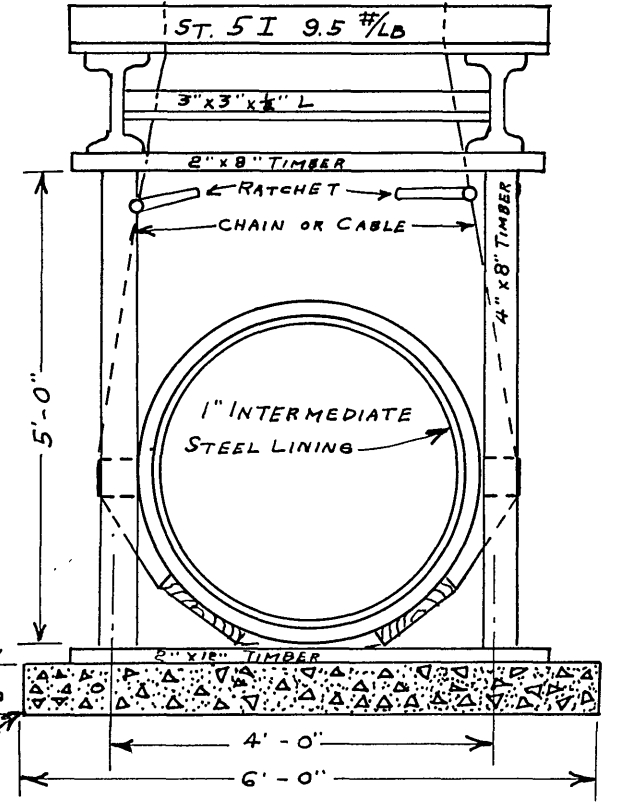
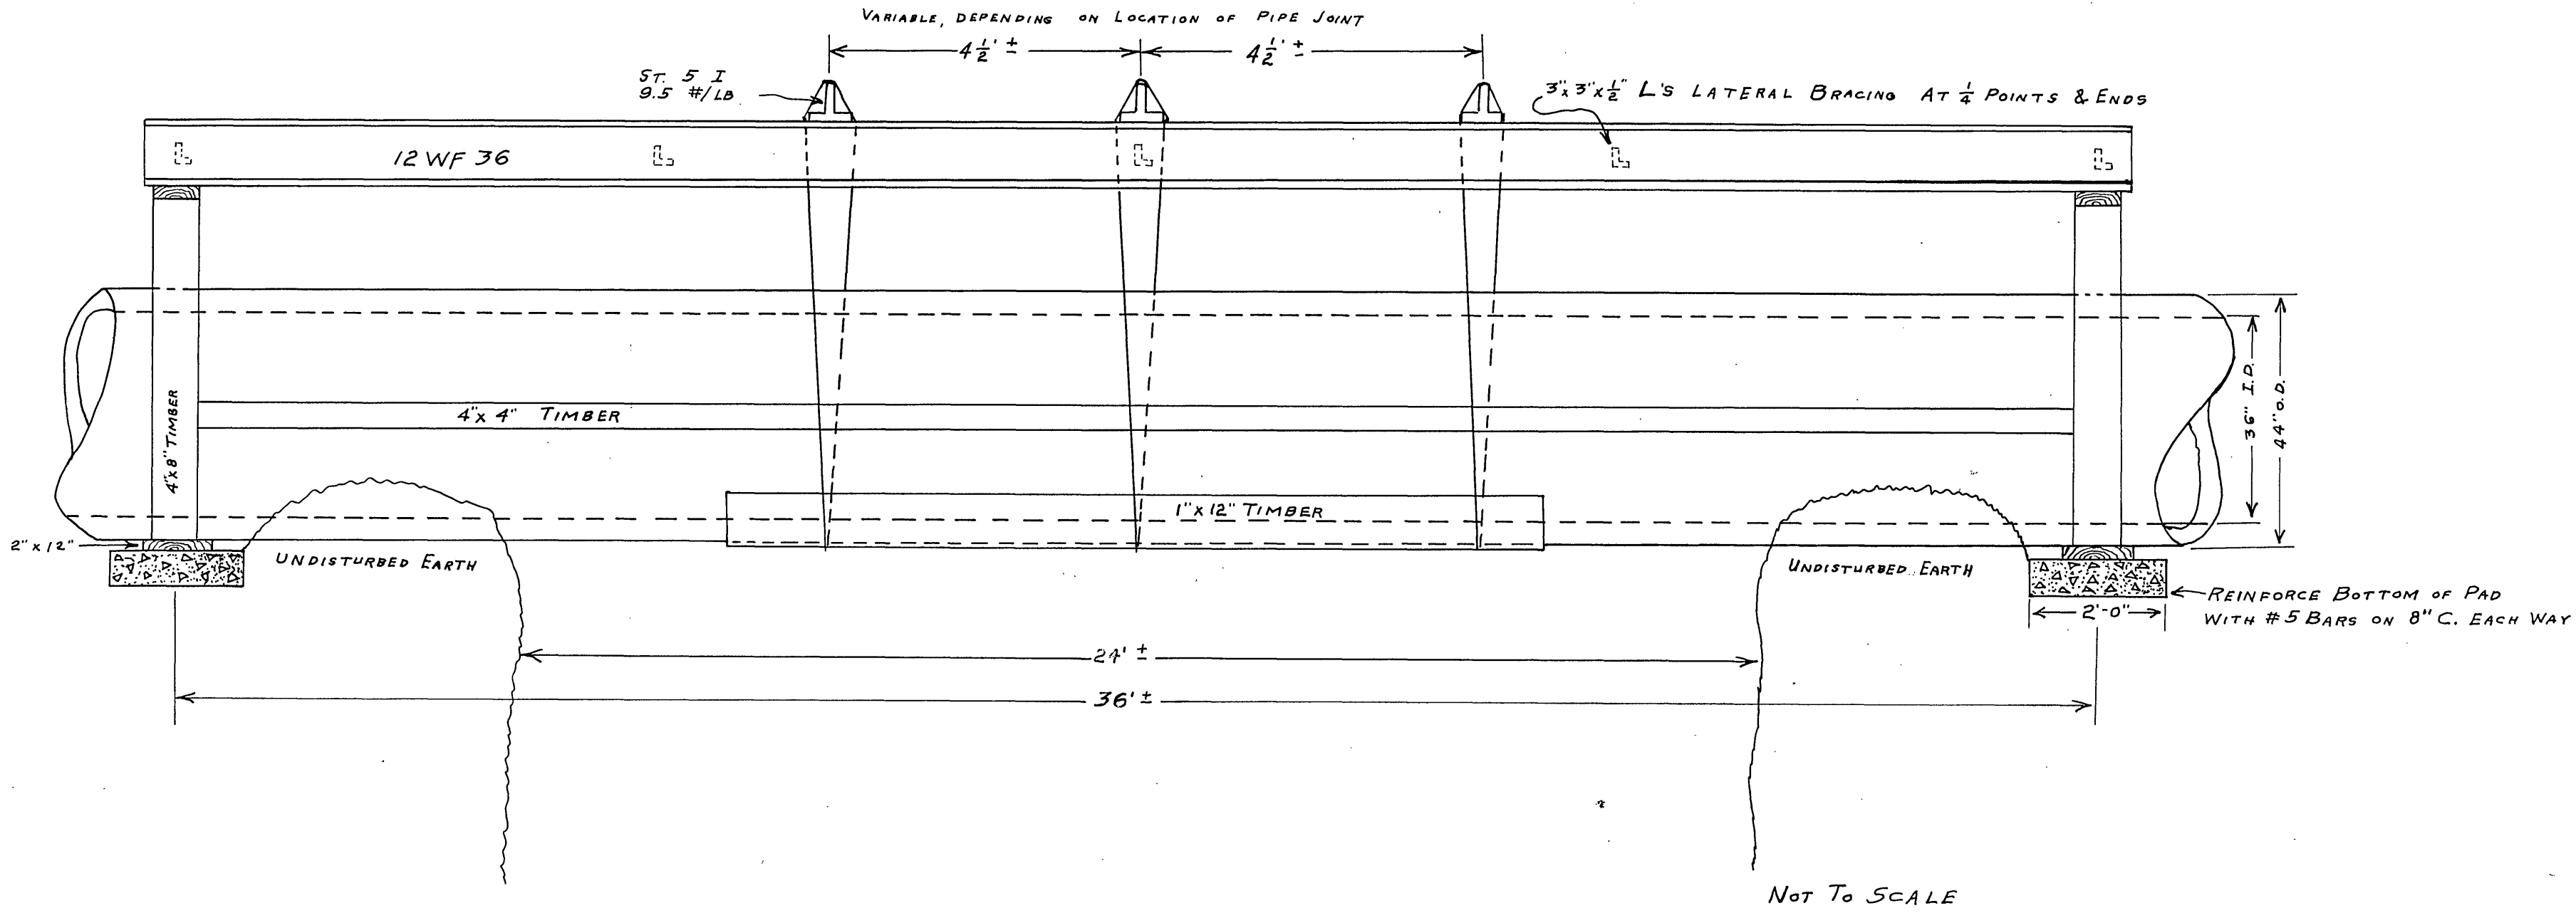
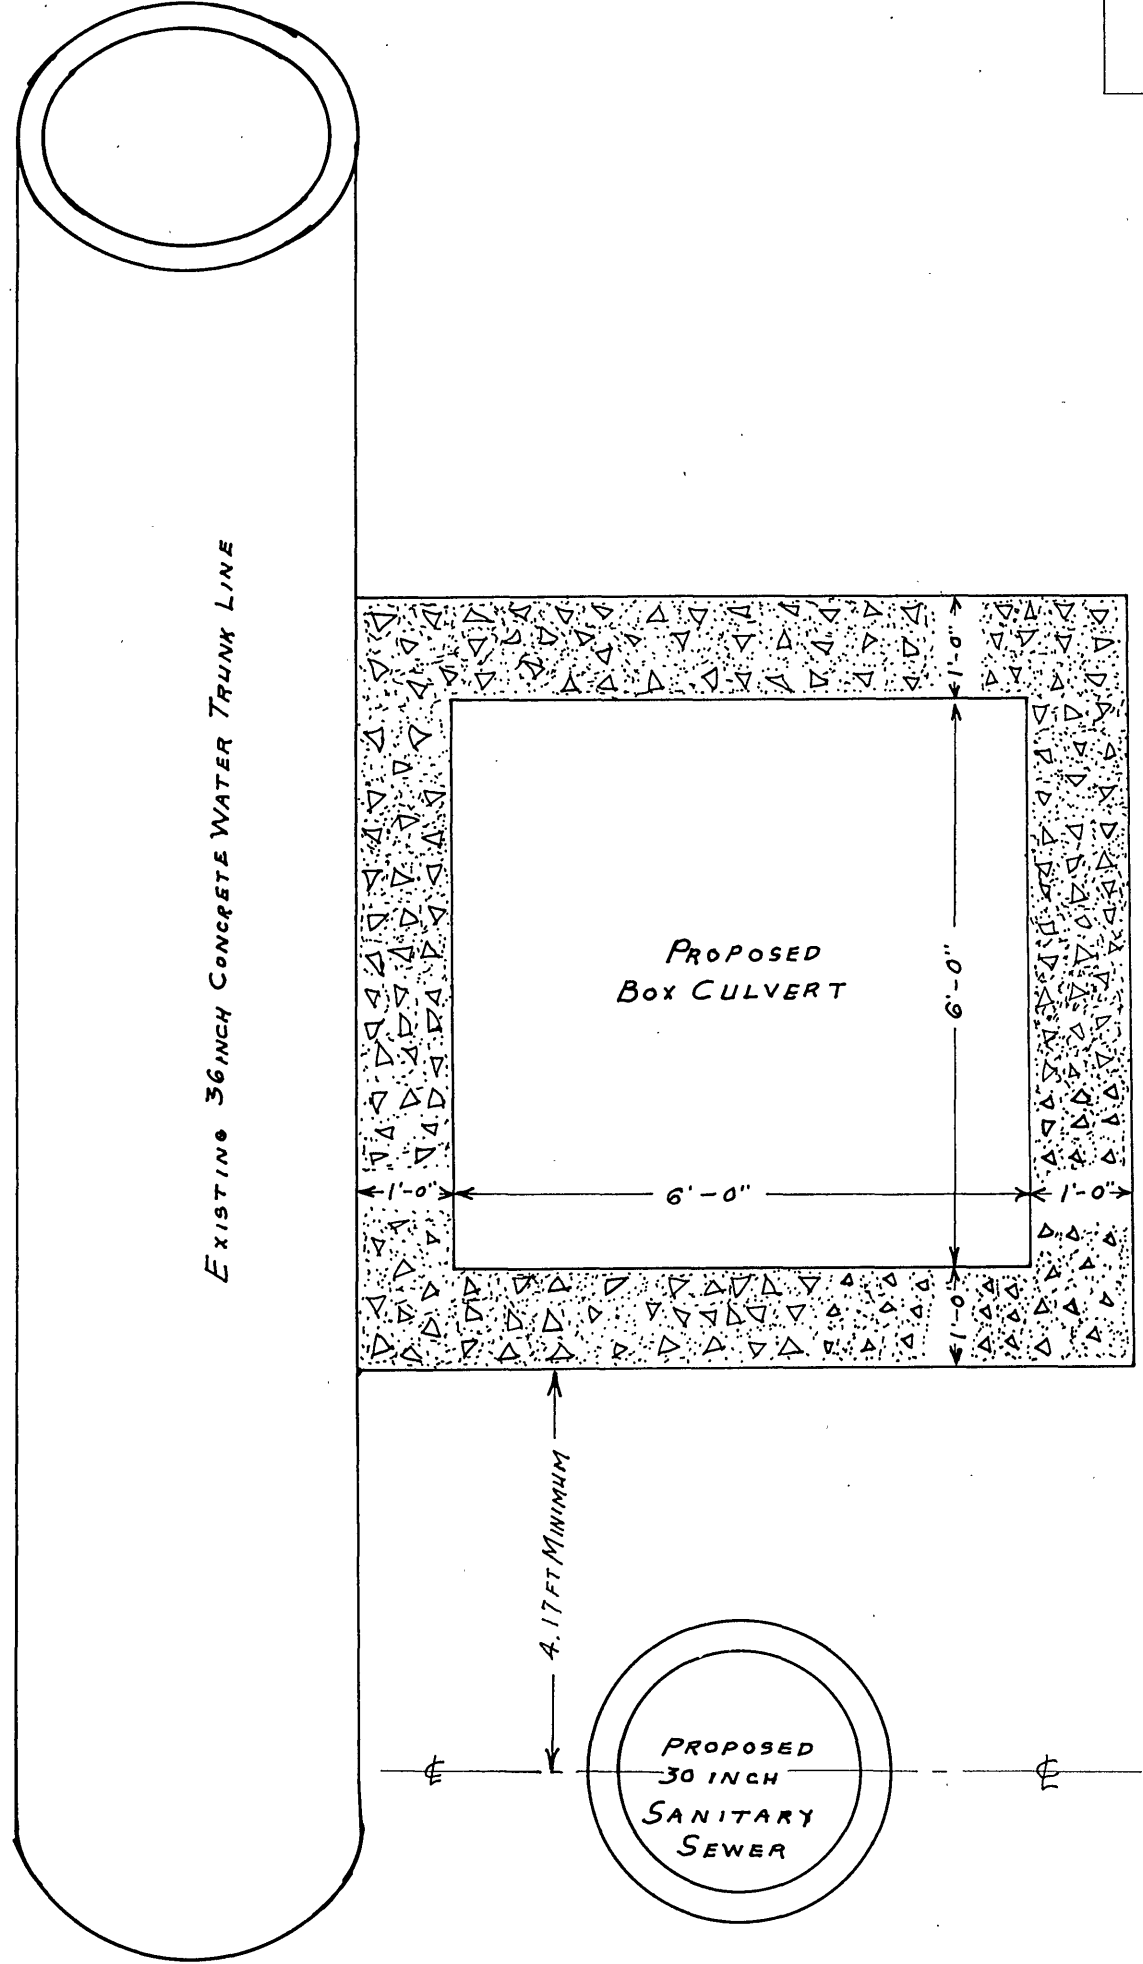


REVISED	PUB. ROAD REGION	STATE	FEDERAL AID		STATE		SHEET NO.
			ROUTE	PROJECT	ROUTE	PROJECT	
	2	VA.		U-128-1(11)	460	0460-128-102, PE-102 RW-202 C-502	26

DESIGN FEATURES RELATING TO CONSTRUCTION
OR TO REGULATION AND CONTROL OF TRAFFIC
MAY BE SUBJECT TO CHANGE AS DEEMED
NECESSARY BY THE DEPARTMENT.

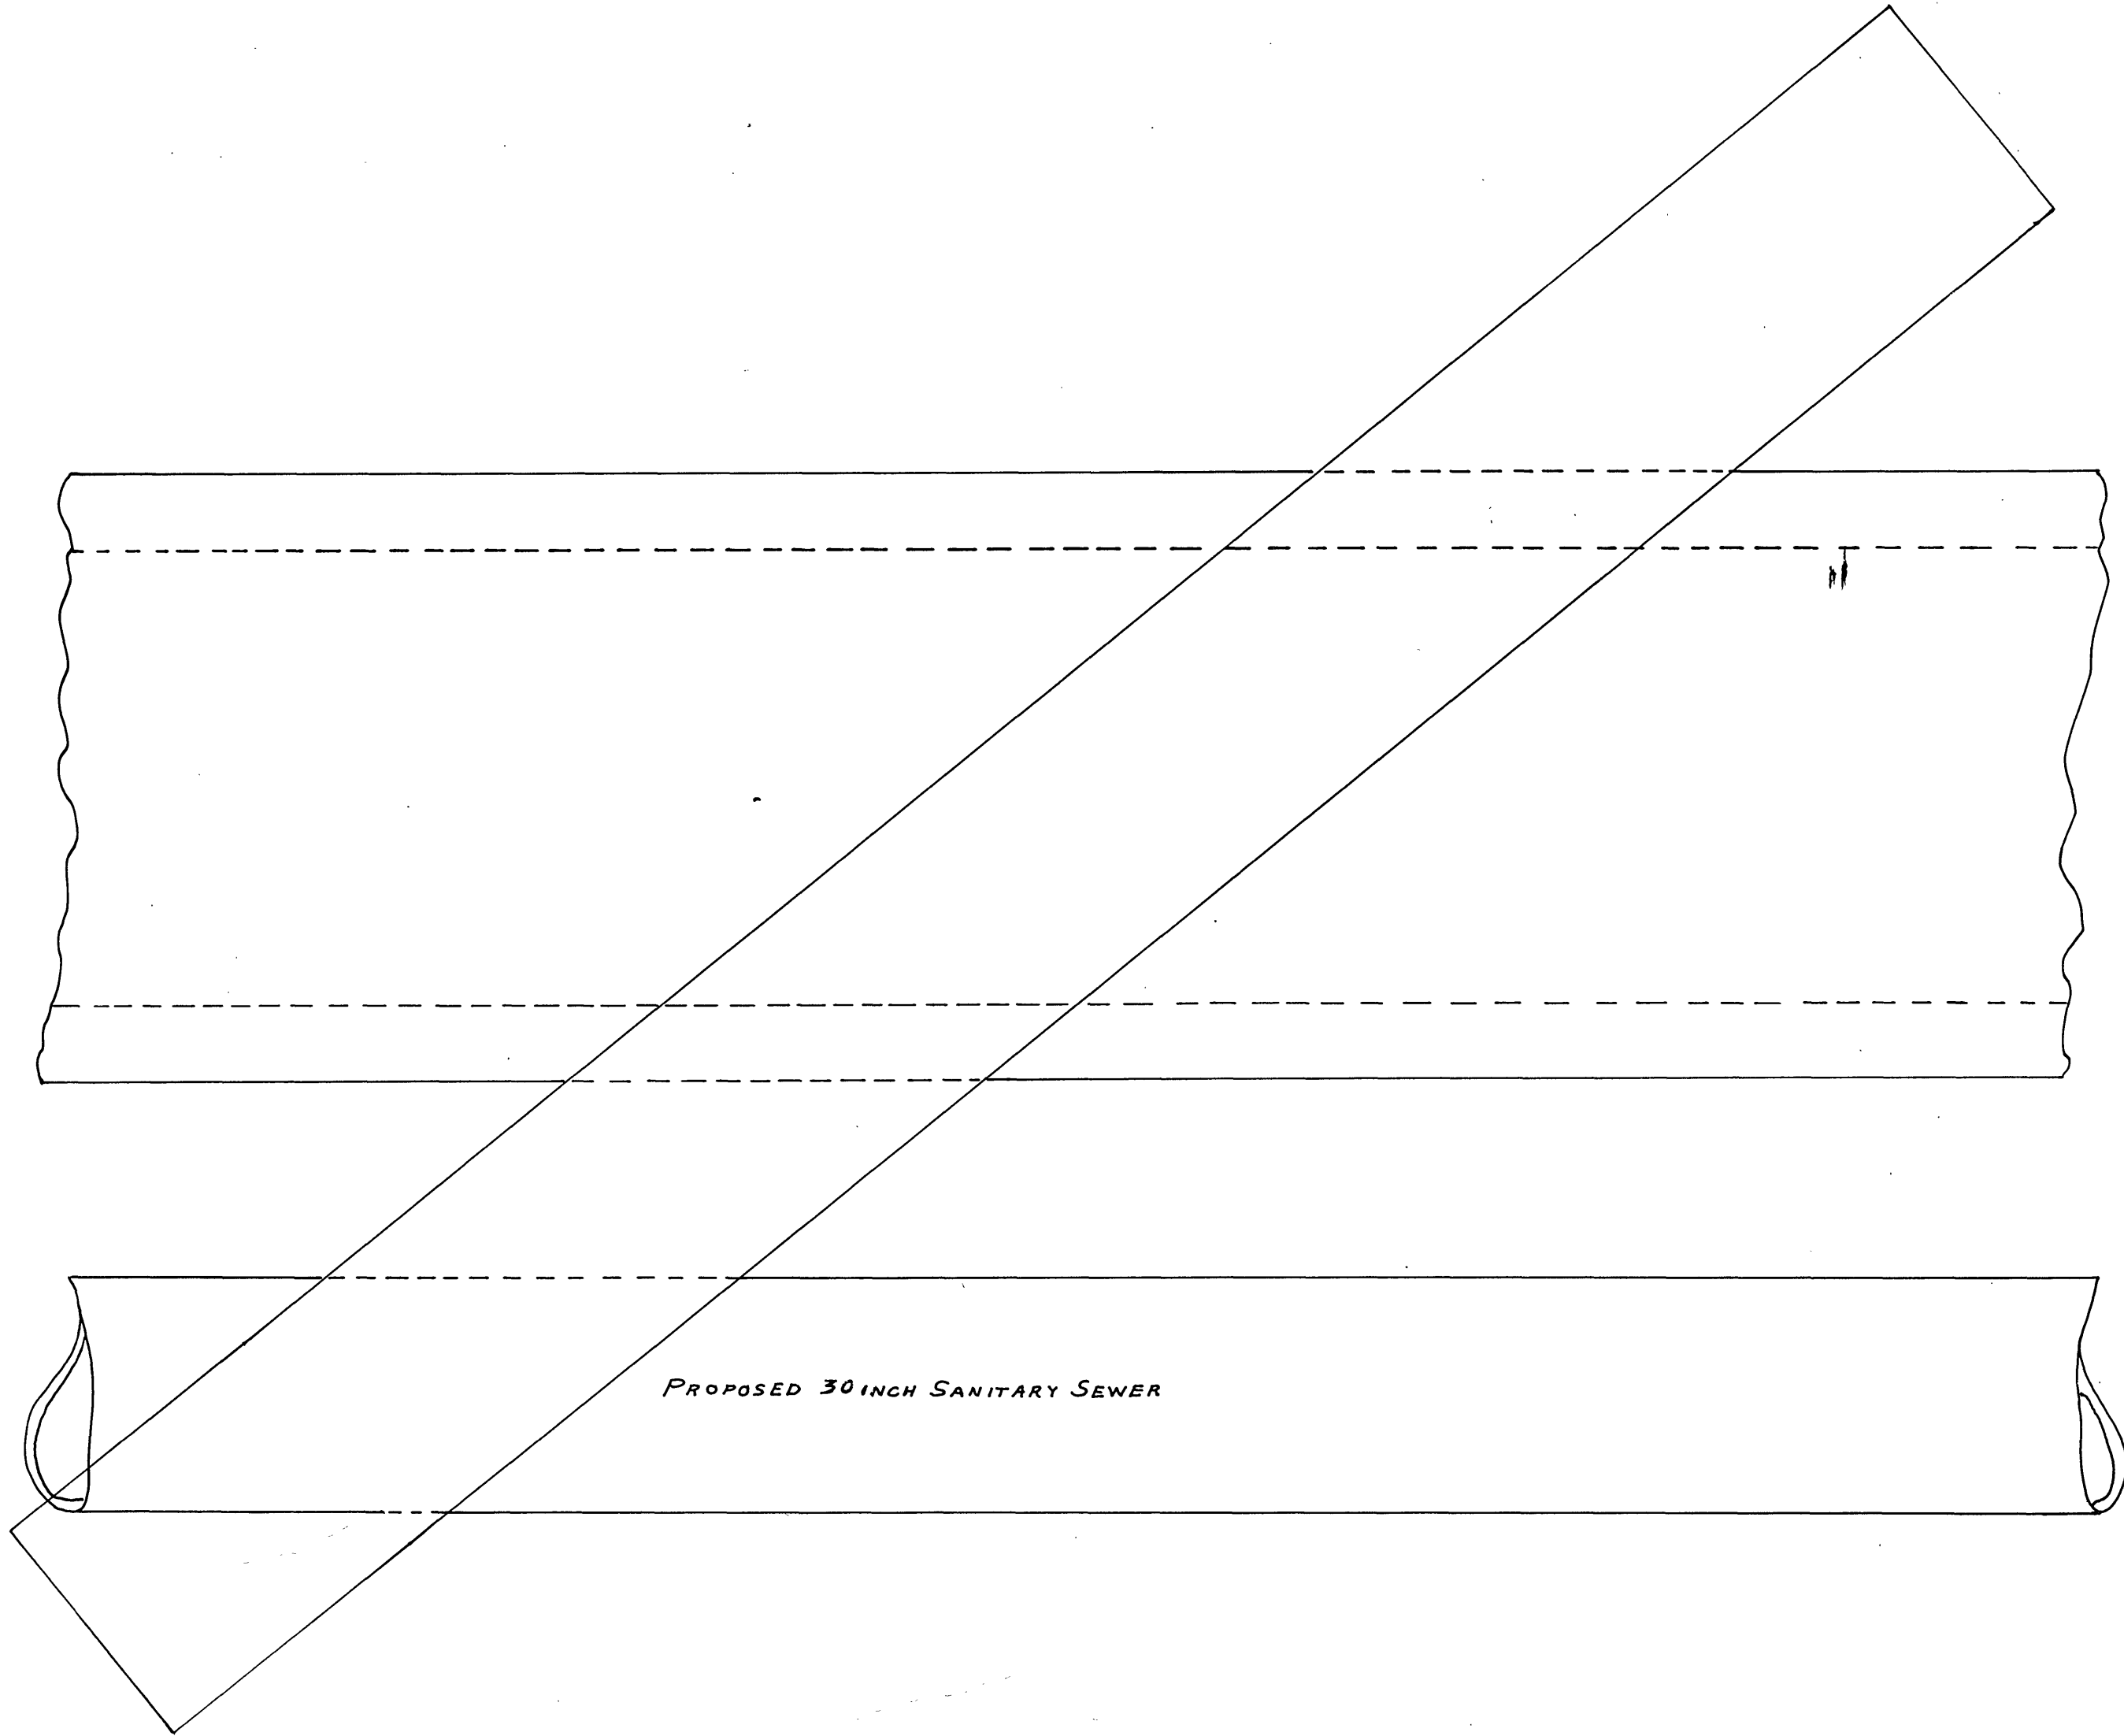

NOTE: THIS PLAN IS INTENDED AS A SCHEMATIC
PLAN OF APPROACH ONLY AND IS SUBJECT TO CHANGE
DEPENDING ON FIELD CONDITIONS. THE CONTRACTOR
MAY BE REQUIRED TO SUPPORT AN ADJACENT VALVE
ALSO. ALL FACTORS ARE SUBJECT TO ACTUAL FIELD
CONDITIONS. SEE APPLICABLE SECTIONS OF SPECIFICATIONS.

CONSTRUCTION PROTECTION
ON 36" MAIN PROJECT 460