




WESTERN VIRGINIA
WATER AUTHORITY

Installed by WVWA Field Operations

Printed: 04/08/16 15:59:51 PM

Scale 1:282

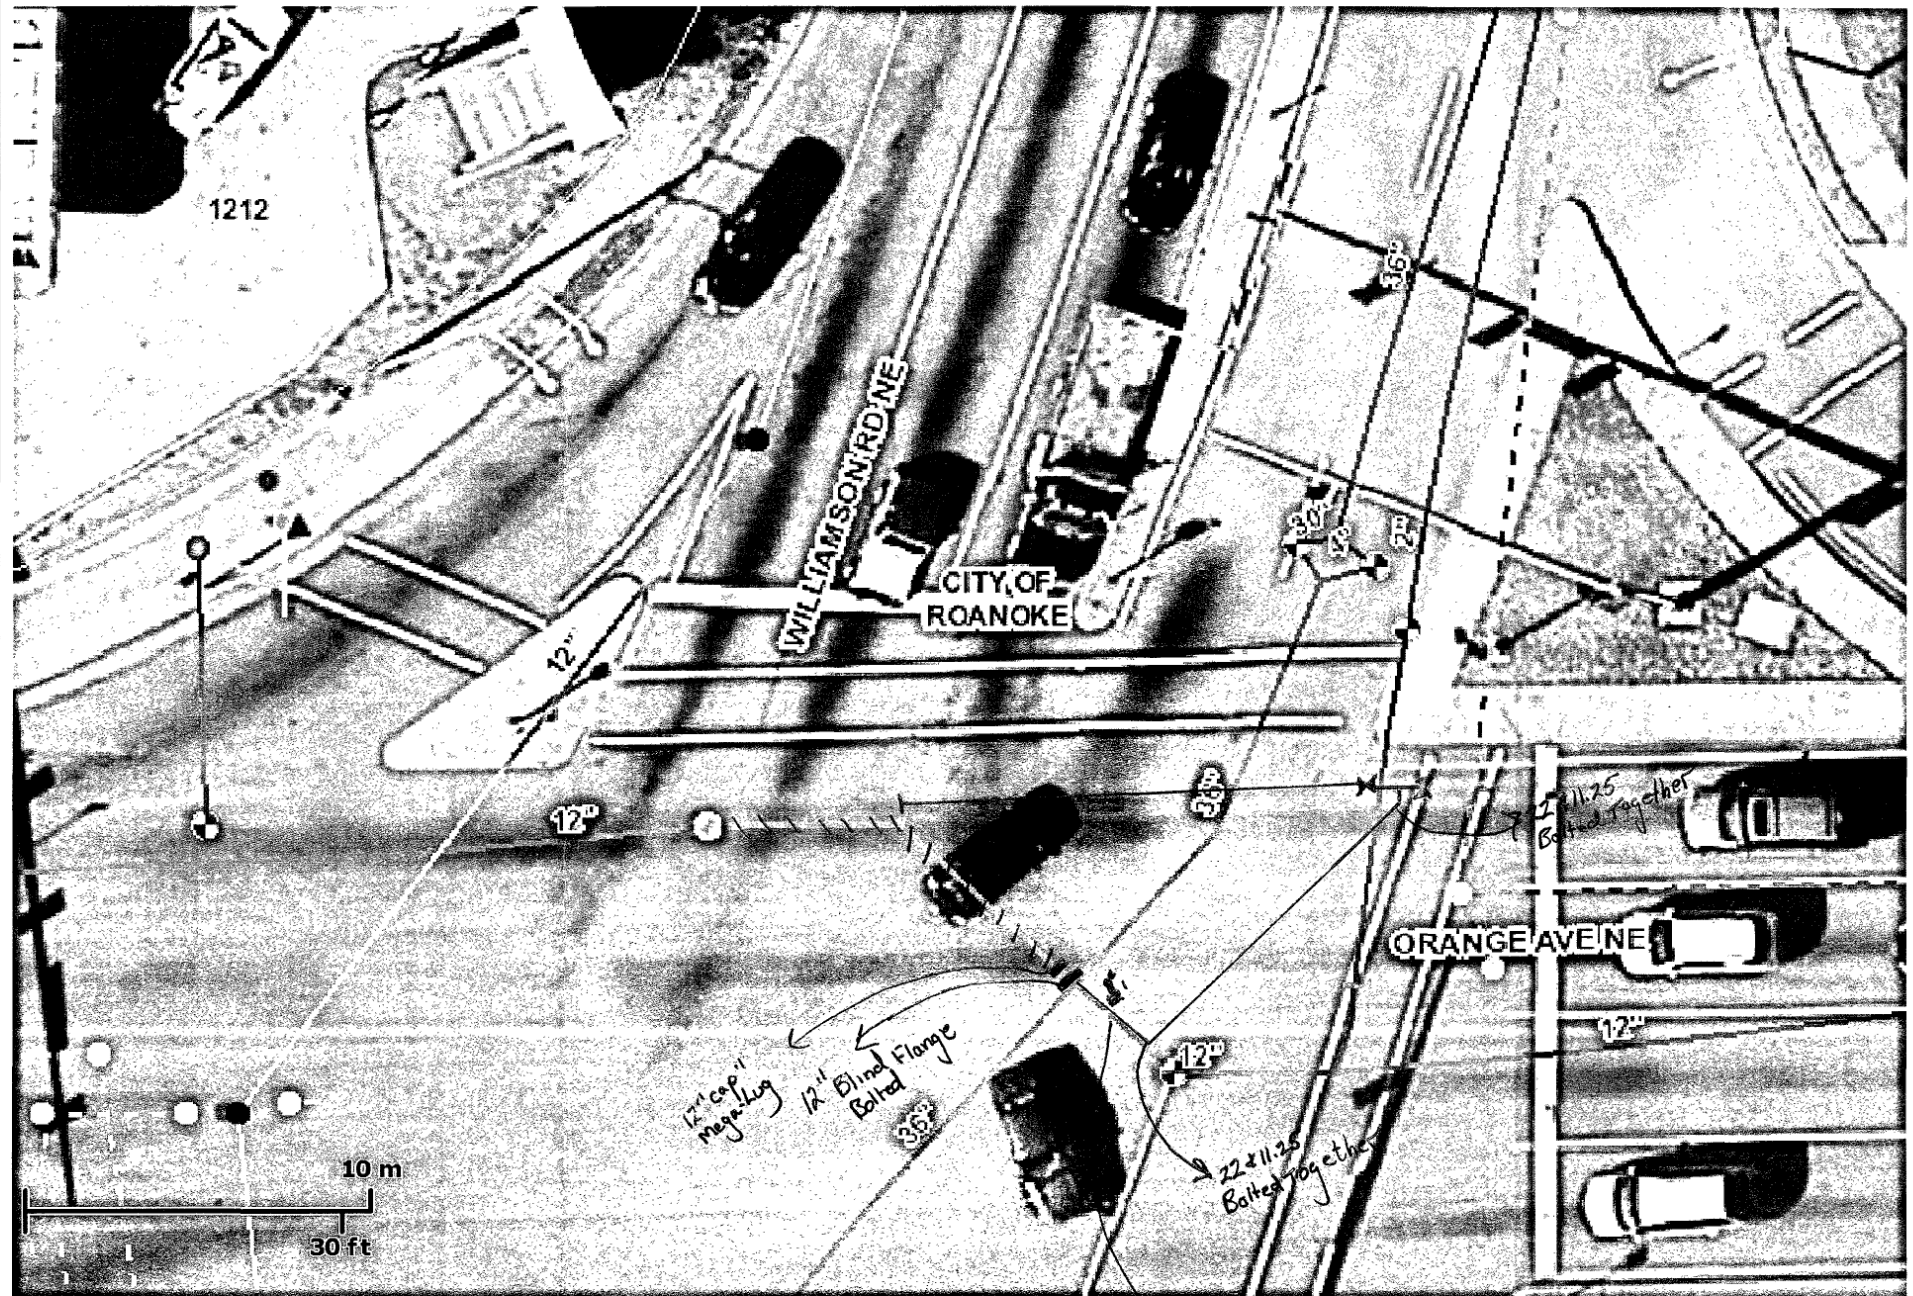

8' Long Flange End by Plain End 12" spool 2.5' Deep

4/9/16