


BOARD OF COUNTY SUPERVISORS

ROANOKE COUNTY, VIRGINIA

PROJECT NO. 82-1-S

SCHEDULE OF DRAWING'S

SHEET	TITLE	STATION
1	TITLE SHEET	
2	ABBREVIATIONS AND LEGEND	
3	PLAN AND PROFILE	STA 0+00-STA 11+00
4	PLAN AND PROFILE	STA 11+00-STA 20+00
5	PLAN AND PROFILE	STA 20+00-STA 29+00
6	PLAN AND PROFILE	STA 29+00-STA 33+42.69
7	SANITARY SEWER DETAIL	

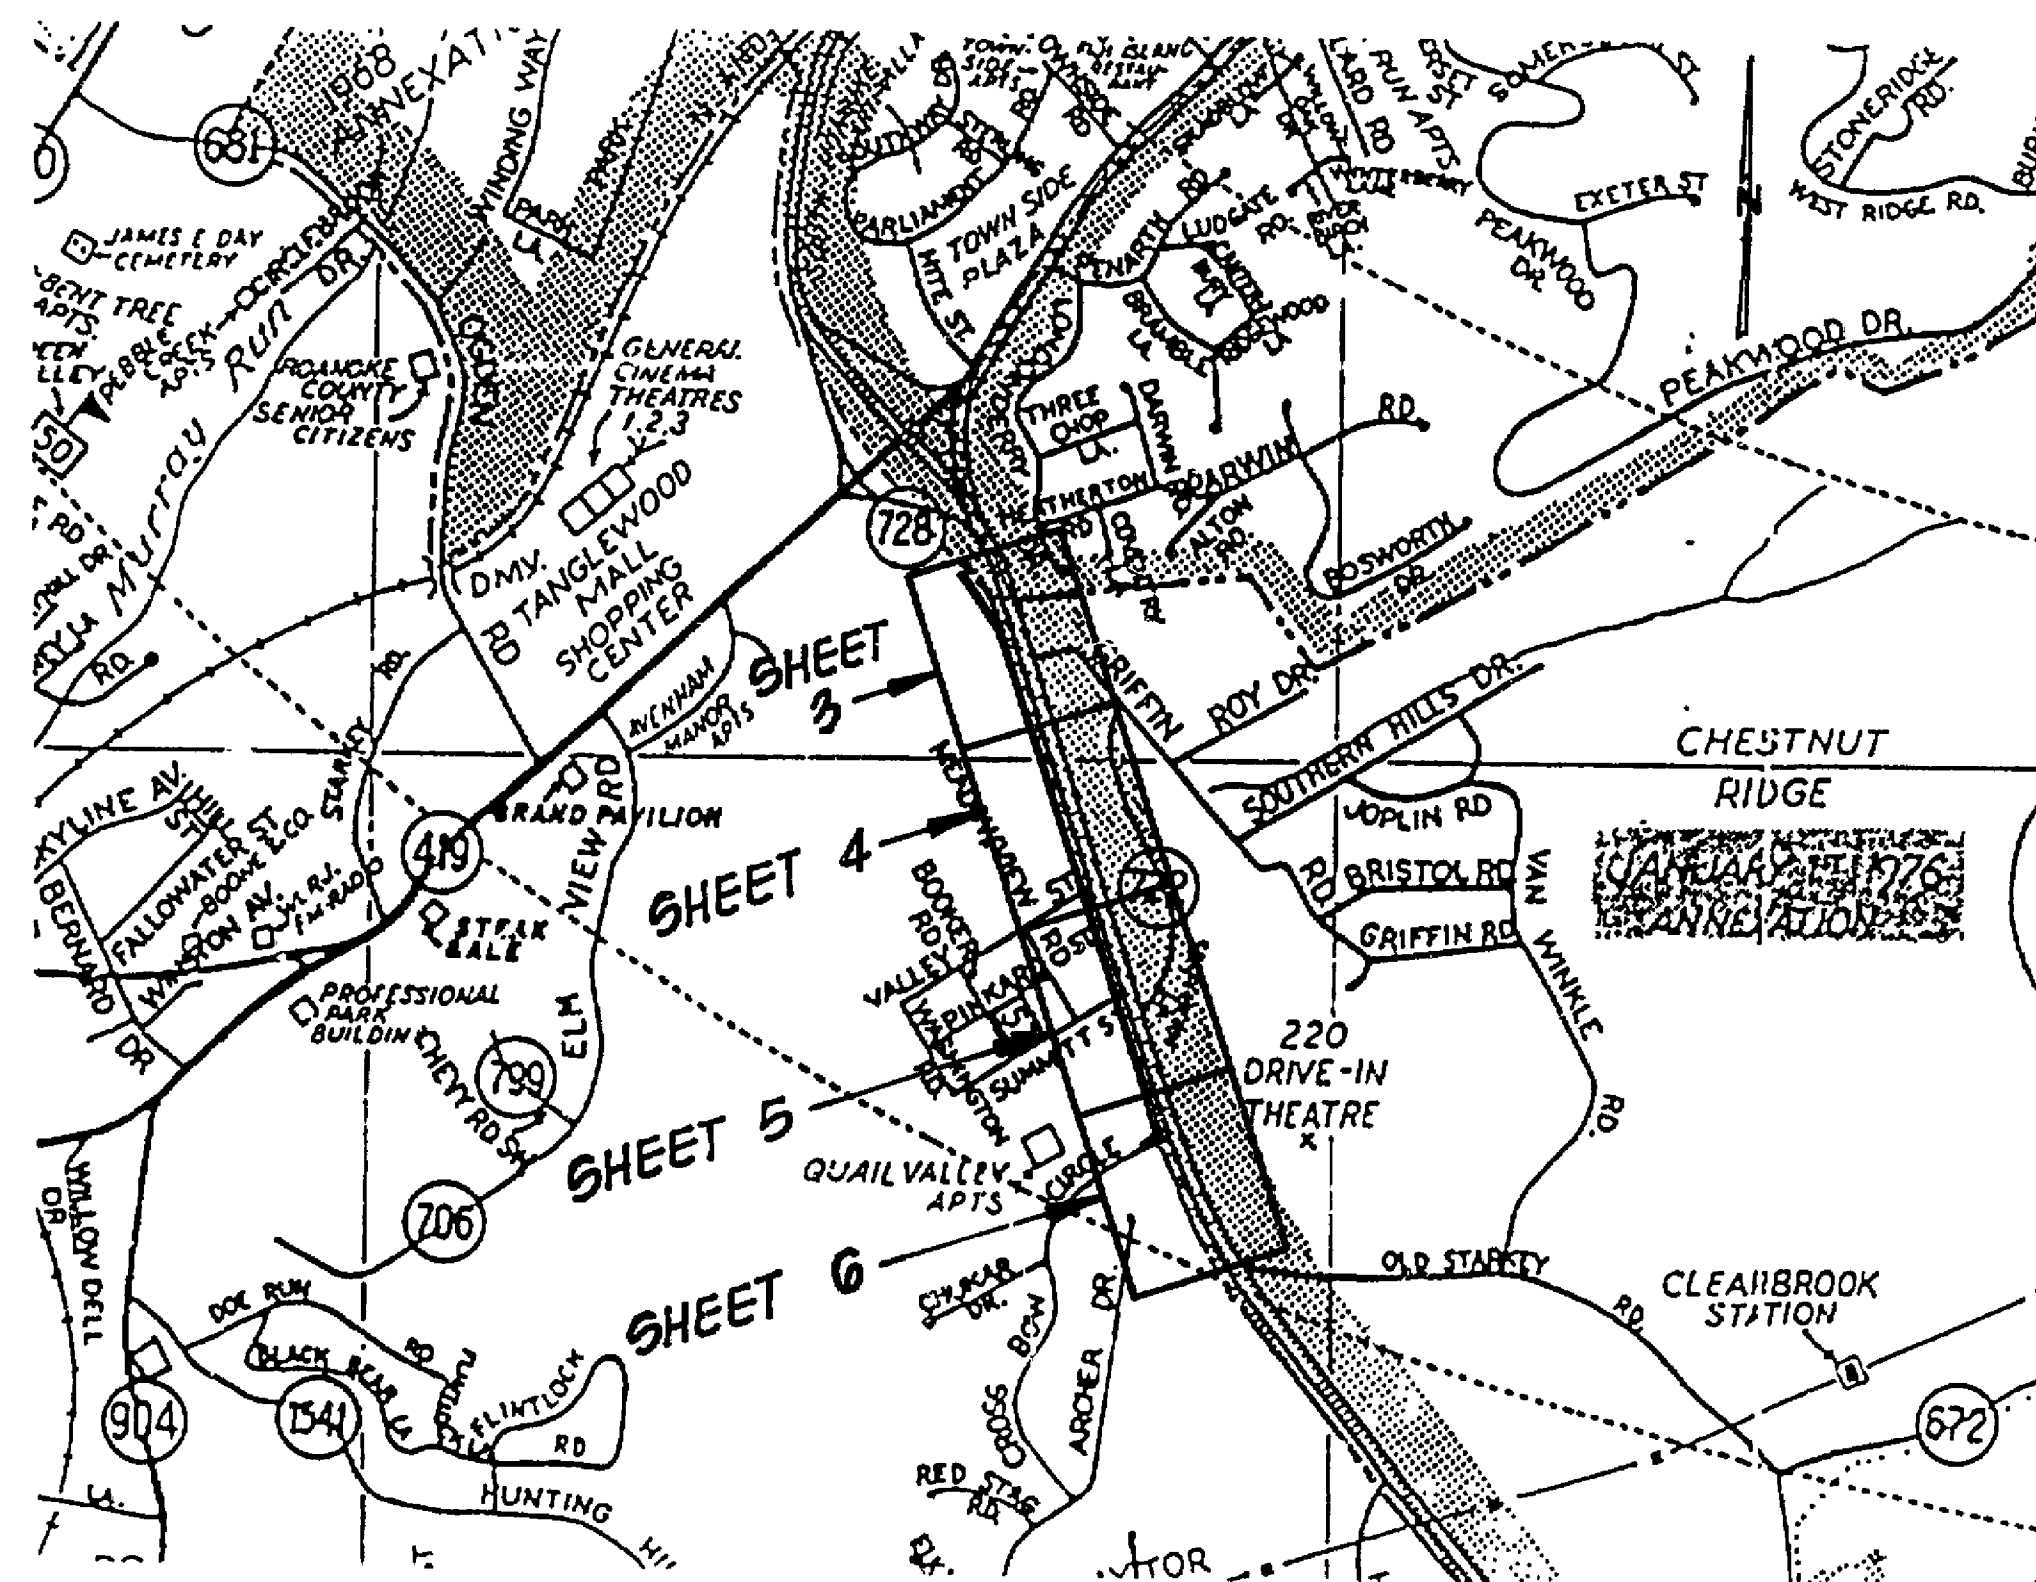

BOARD MEMBERS

ATHENA E. BURTON
MAY W. JOHNSON
GARY J. MINTER
ROBERT E. MYERS
HARRY C. NICKENS

ORE BRANCH EXTENSION SANITARY FACILITY IMPROVEMENTS

FEB. 1983

ROANOKE COUNTY
ENGINEERING DIVISION



SHEET 1

