


PROJECT LOCATION MAP

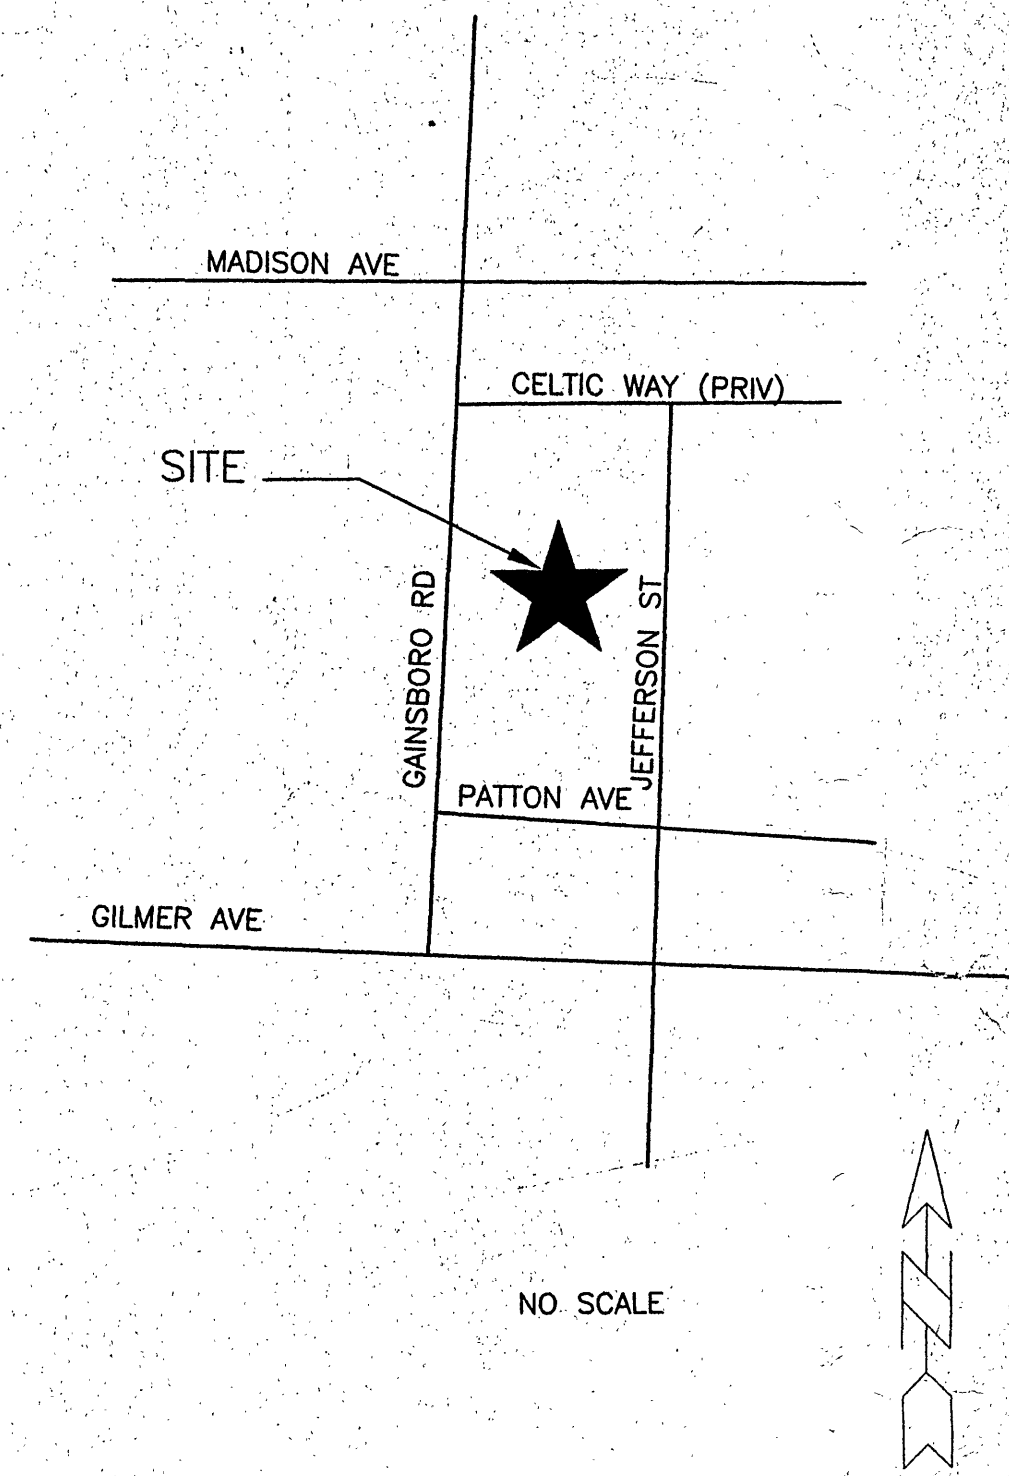


OFFICE OF CITY ENGINEER
ROOM 170
MUNICIPAL BUILDING
215 CHURCH AVENUE, S.W.
ROANOKE, VIRGINIA 24011

INDEX OF SHEETS

- C-1 - COVER
- C-2 - NOTES AND DETAILS
- C-3 - SITE DEMOLITION PLAN
- C-4 - SITE UTILITY AND DIMENSION PLAN
- C-5 - SITE GRADING AND ESC PLAN
- C-6 - PROFILES AND DETAILS
- C-7 - PROFILES AND DETAILS
- C-8 - ROANOKE CITY UTILITY DETAILS
- C-9 - ESC DETAILS
- L-1 - LANDSCAPE PLAN

CONSULTING ENGINEERS


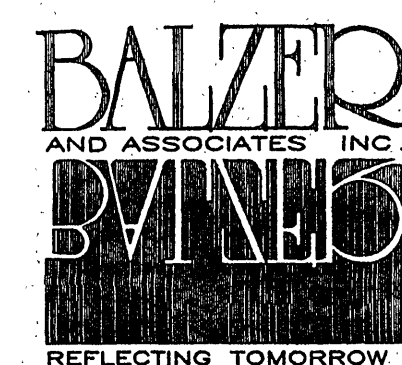


PLANNERS ARCHITECTS
ENGINEERS SURVEYORS

DEVELOPMENT PLAN APPROVED

Agent, Planning Commission: *[Signature]* Date: 6/19/00
Development Engineer: *[Signature]* Date: 6/19/00
Zoning Administrator: *[Signature]* Date: 6/19/00
Any changes to this approved plan must be coordinated with the Agent to the Planning Commission and revisions approved prior to construction.

COMMISSION NUMBER: R00032

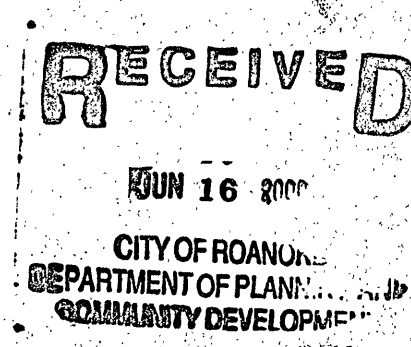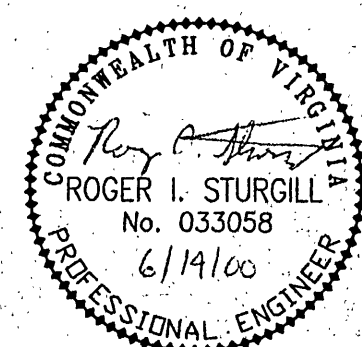

PROJECT NAME

OUR LADY OF THE VALLEY
650 JEFFERSON STREET
ROANOKE, VA

PROJECT NUMBER: _____

SRB	DESCRIPTION: AS PER CITY OF ROANOKE COMMENTS, DATED JUNE 7, 2000, AND CHANGES LISTED IN ADDENDUM #1 PREPARED BY COLLINS AND KRONSTADT ON MAY 9, 2000.	JUNE 13, 2000
REVISION BY		DATE
REVISION BY	DESCRIPTION:	DATE
REVISION BY	DESCRIPTION:	DATE
REVISION BY	DESCRIPTION:	DATE

APPROVED FOR CONSTRUCTION

ROANOKE CITY ENGINEER _____ DATE _____

DIRECTOR OF PUBLIC WORKS _____ DATE _____

DIRECTOR OF UTILITIES AND OPERATIONS _____ DATE _____

_____ DATE _____

_____ DATE _____

ADVERTISED DATE: _____

SET NUMBER: _____

SHEET NUMBER: C-1 OF 9