

DATE STARTED				
DATE COMP. 11-80				
FEET MAIN	SIZE	VALVE	VAULT	BOX
326'	4"			
2" BLOW-OFF	2"	1	1	1
F. H. COMP.	1	1	1	1
F. H. STUB ONLY				
SERV. INS. BY: J.F. ST. CLAIR				
MAIN INS. BY: J.F. ST. CLAIR				
NO. 3/4" SERV. INS. 3				
CITY OR CO. CITY				
DEPT. INSP. MOTLEY				

Carl B. Case
 DIRECTOR UTILITIES & OPERATIONS

Thomas J. Brady
 CITY ENGINEER OF ROANOKE, VA.

John S. Smith
 DIRECTOR OF PUBLIC WORKS


William G. Kelly
 AGENT FOR ROANOKE PLANNING COMM.

10/18/77
 DATE

10-18-77
 DATE

10-18-77
 DATE

18 OCTOBER 1977
 DATE

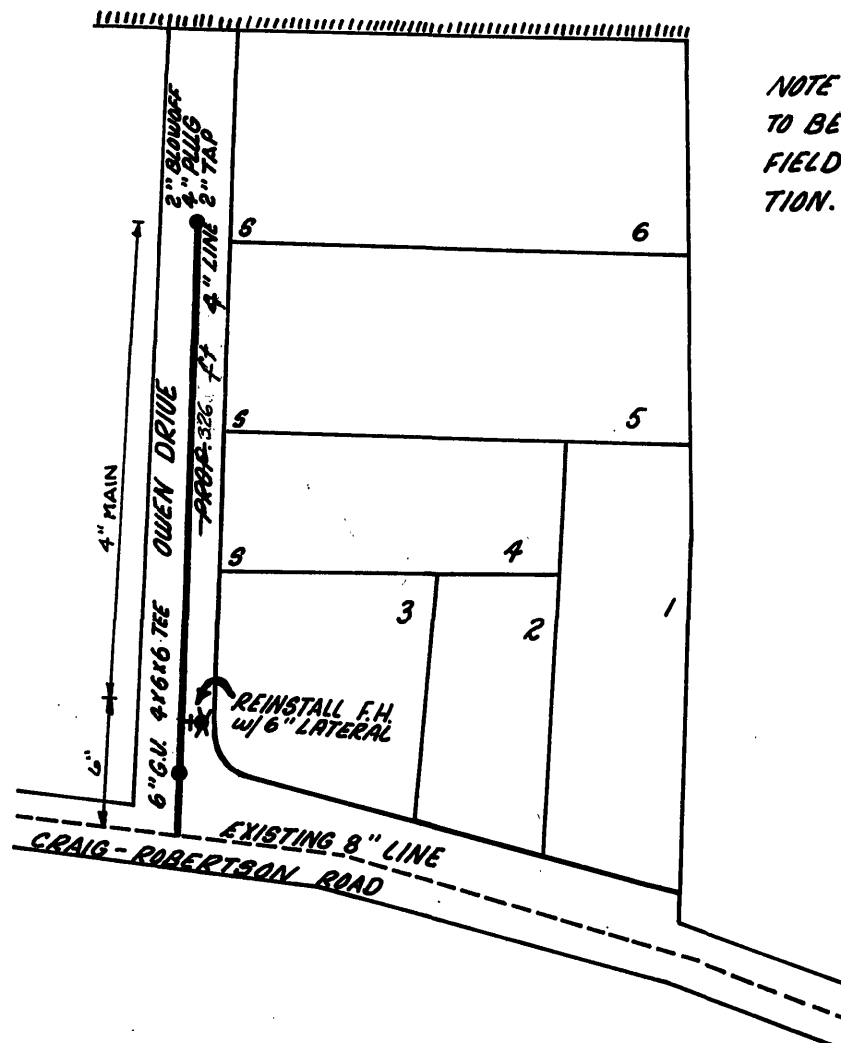

NOTE: EXISTING UTILITIES
 TO BE ASCERTAINED IN
 FIELD PRIOR TO CONSTRUCTION.

WATER DEPARTMENT
 CITY OF ROANOKE, VA.
 OWEN DRIVE
 SCALE: 1"=100'
 DRAWN BY: COLSTON
 OCTOBER 18, 1977
 T#437

PLAN NO. 77-17