
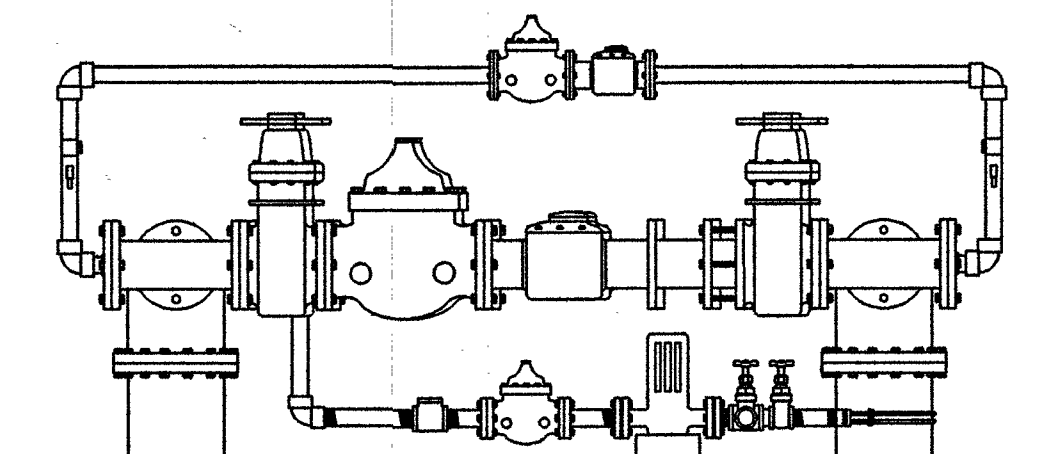
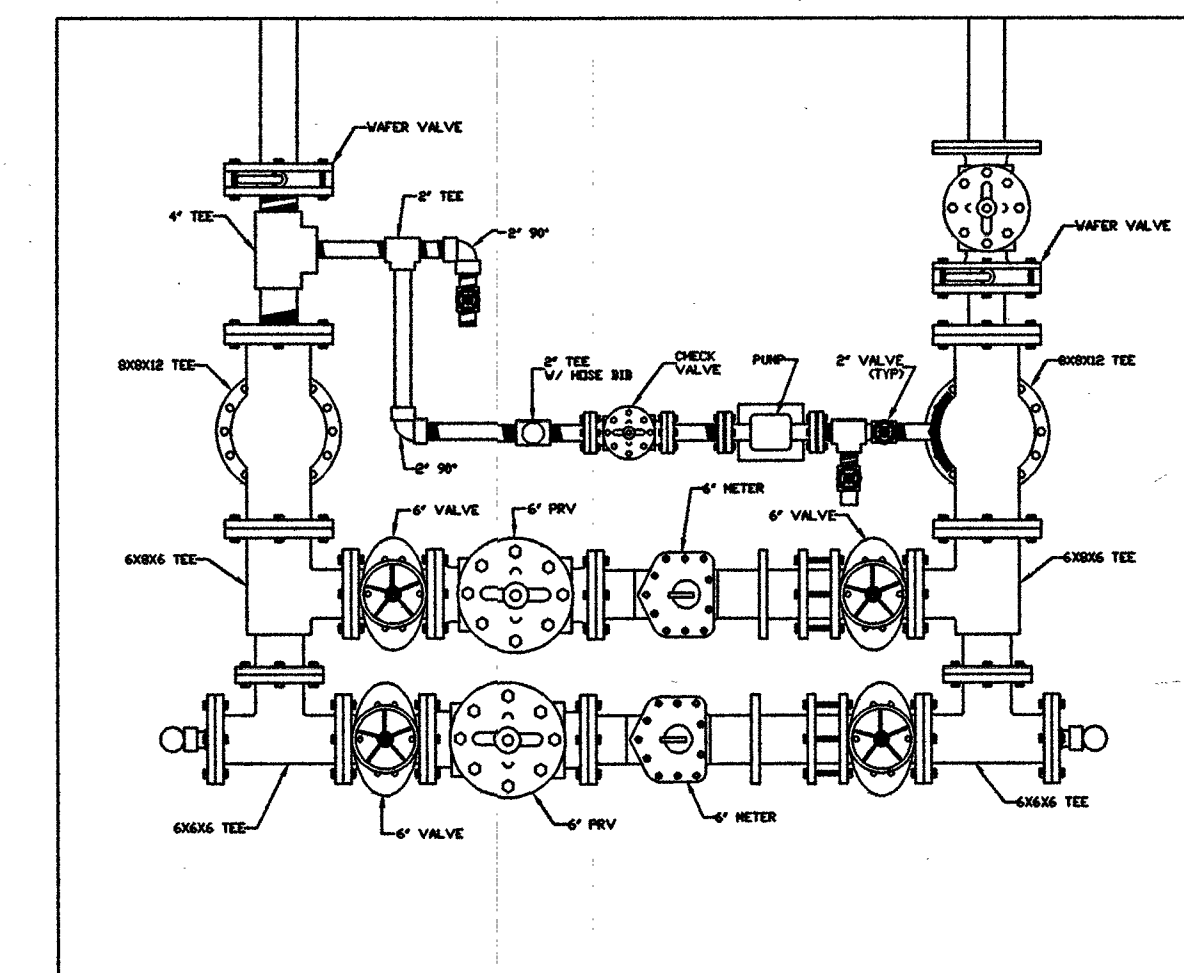


SCALE 1"=20'

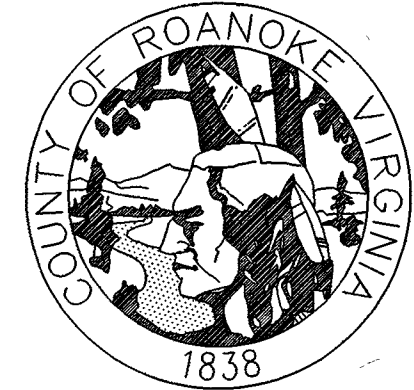

SCALE 1"=2'

REVISION	DATE	DESCRIPTION
DESIGNED BY:	 <div> <b>PARK AND RIDE BOOSTER PUMP STATION</b>            CATAWBA MAGISTERIAL DISTRICTS            ROANOKE COUNTY, VIRGINIA            ROANOKE COUNTY UTILITY DEPARTMENT            1206 KESSLER MILL ROAD            SALEM, VIRGINIA 24153         </div>	
DRAWN BY: JAK		
CHECKED BY:		
SCALE: BY VIEW		
DATE: MAY 13, 1999		