
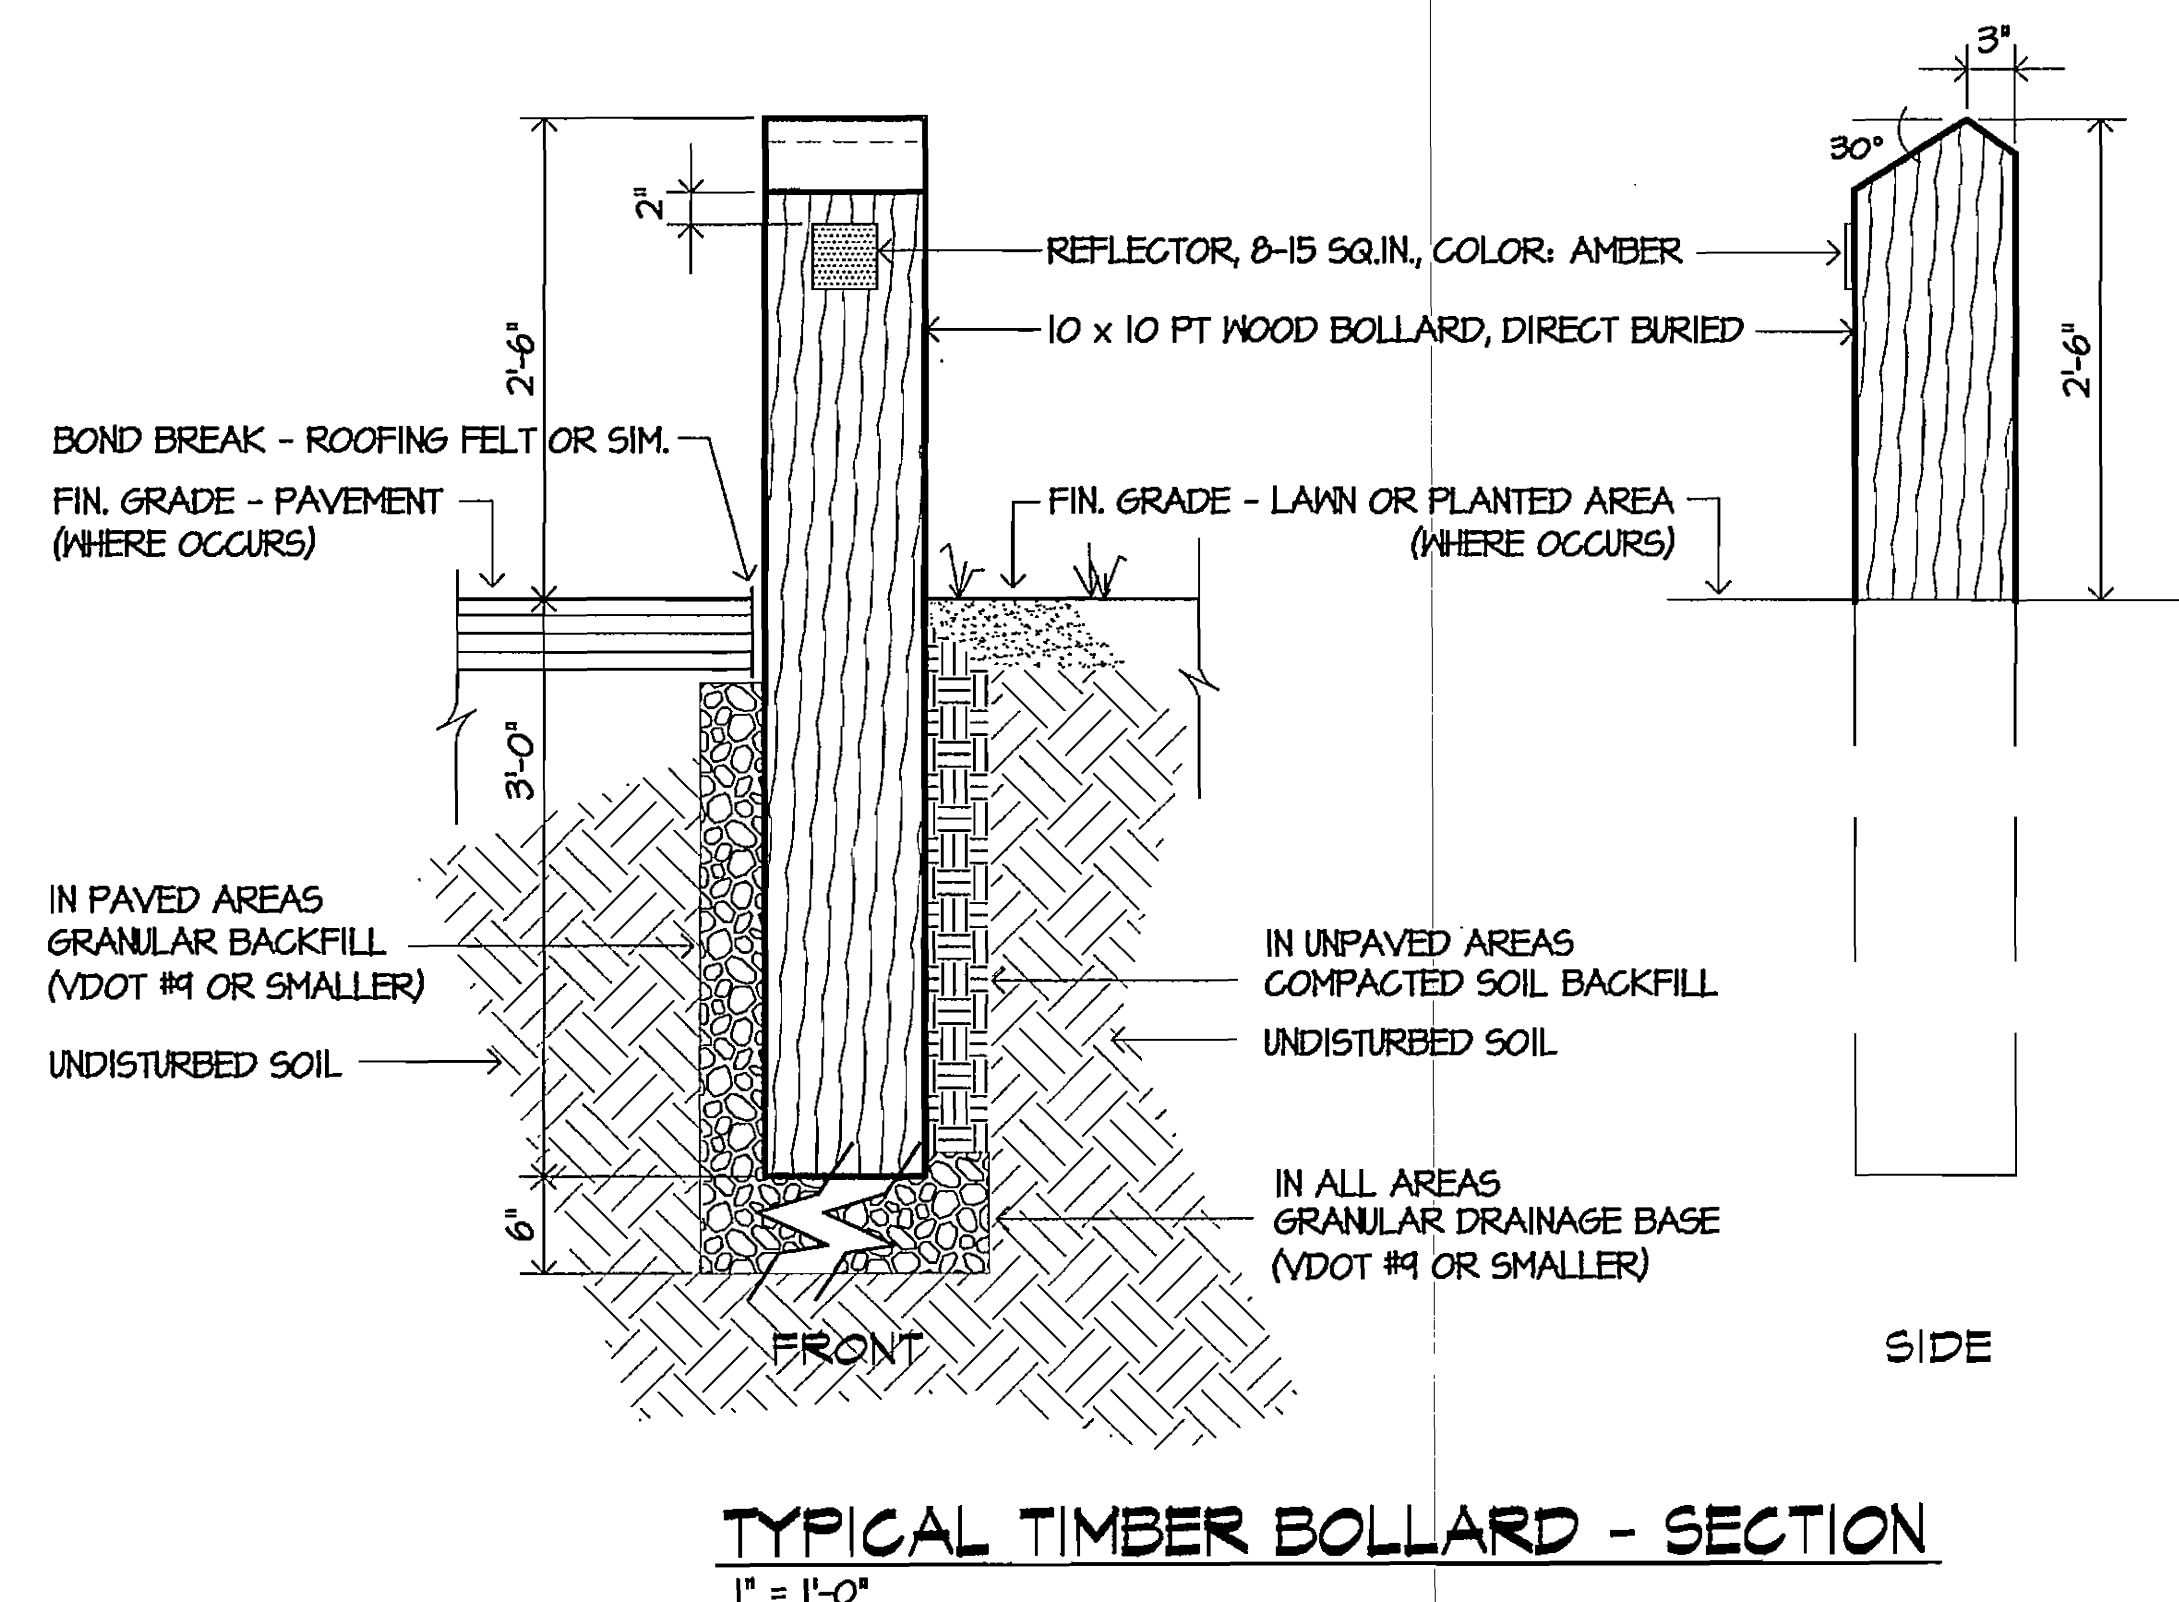
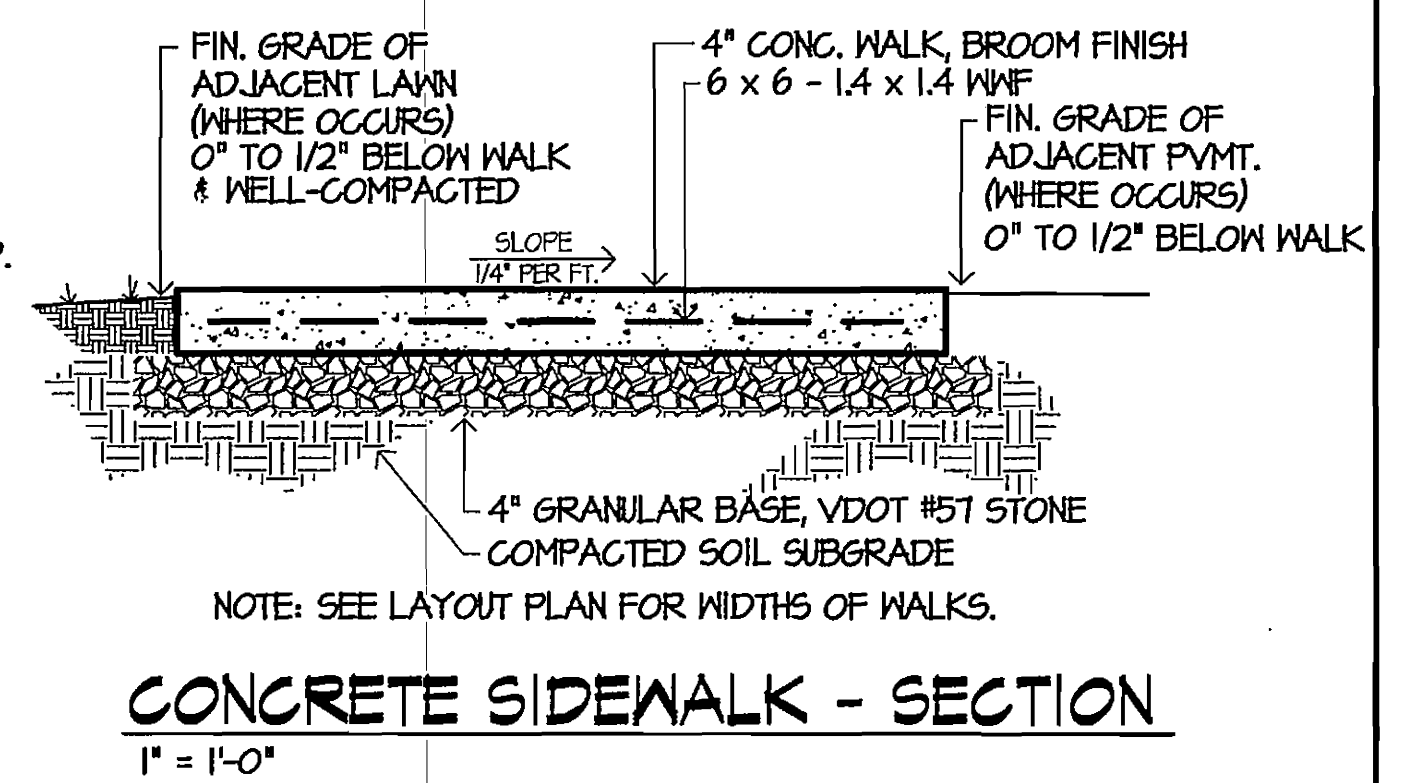
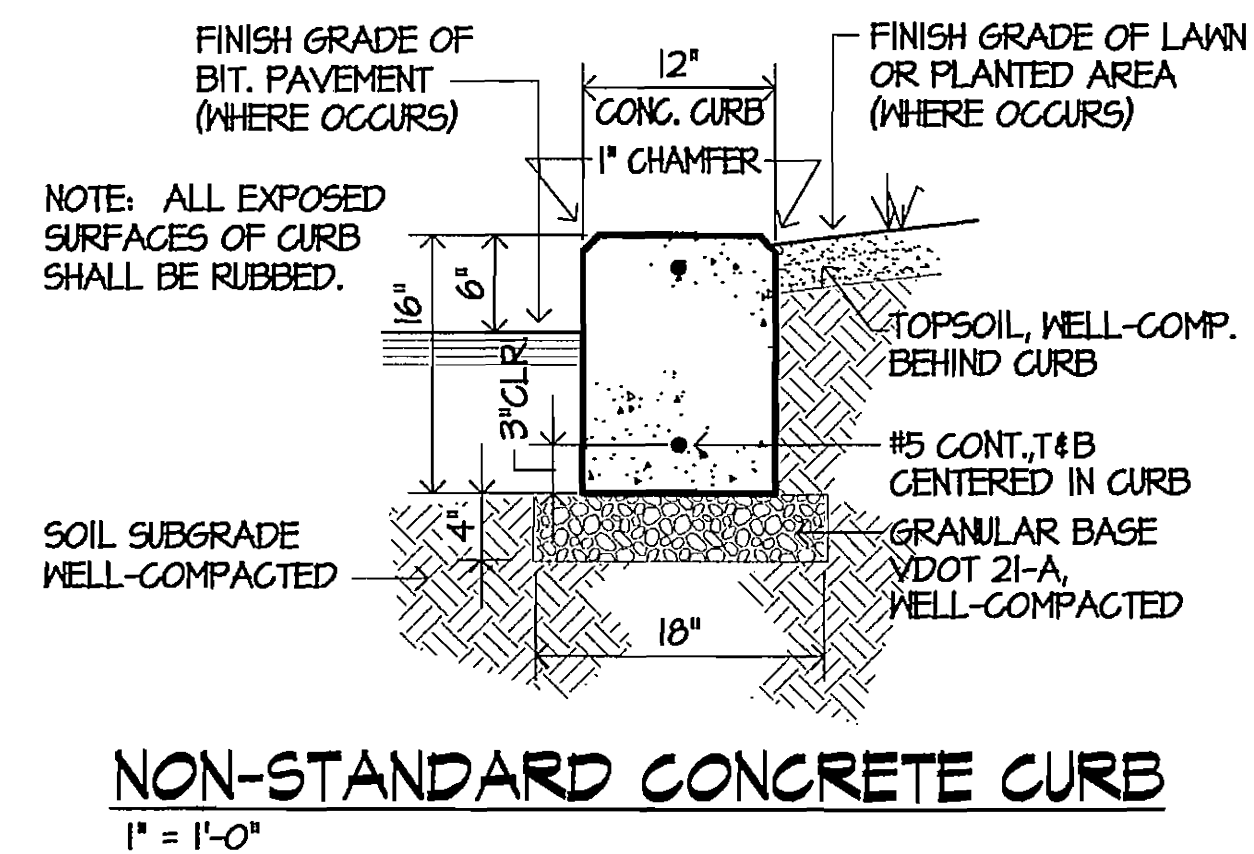
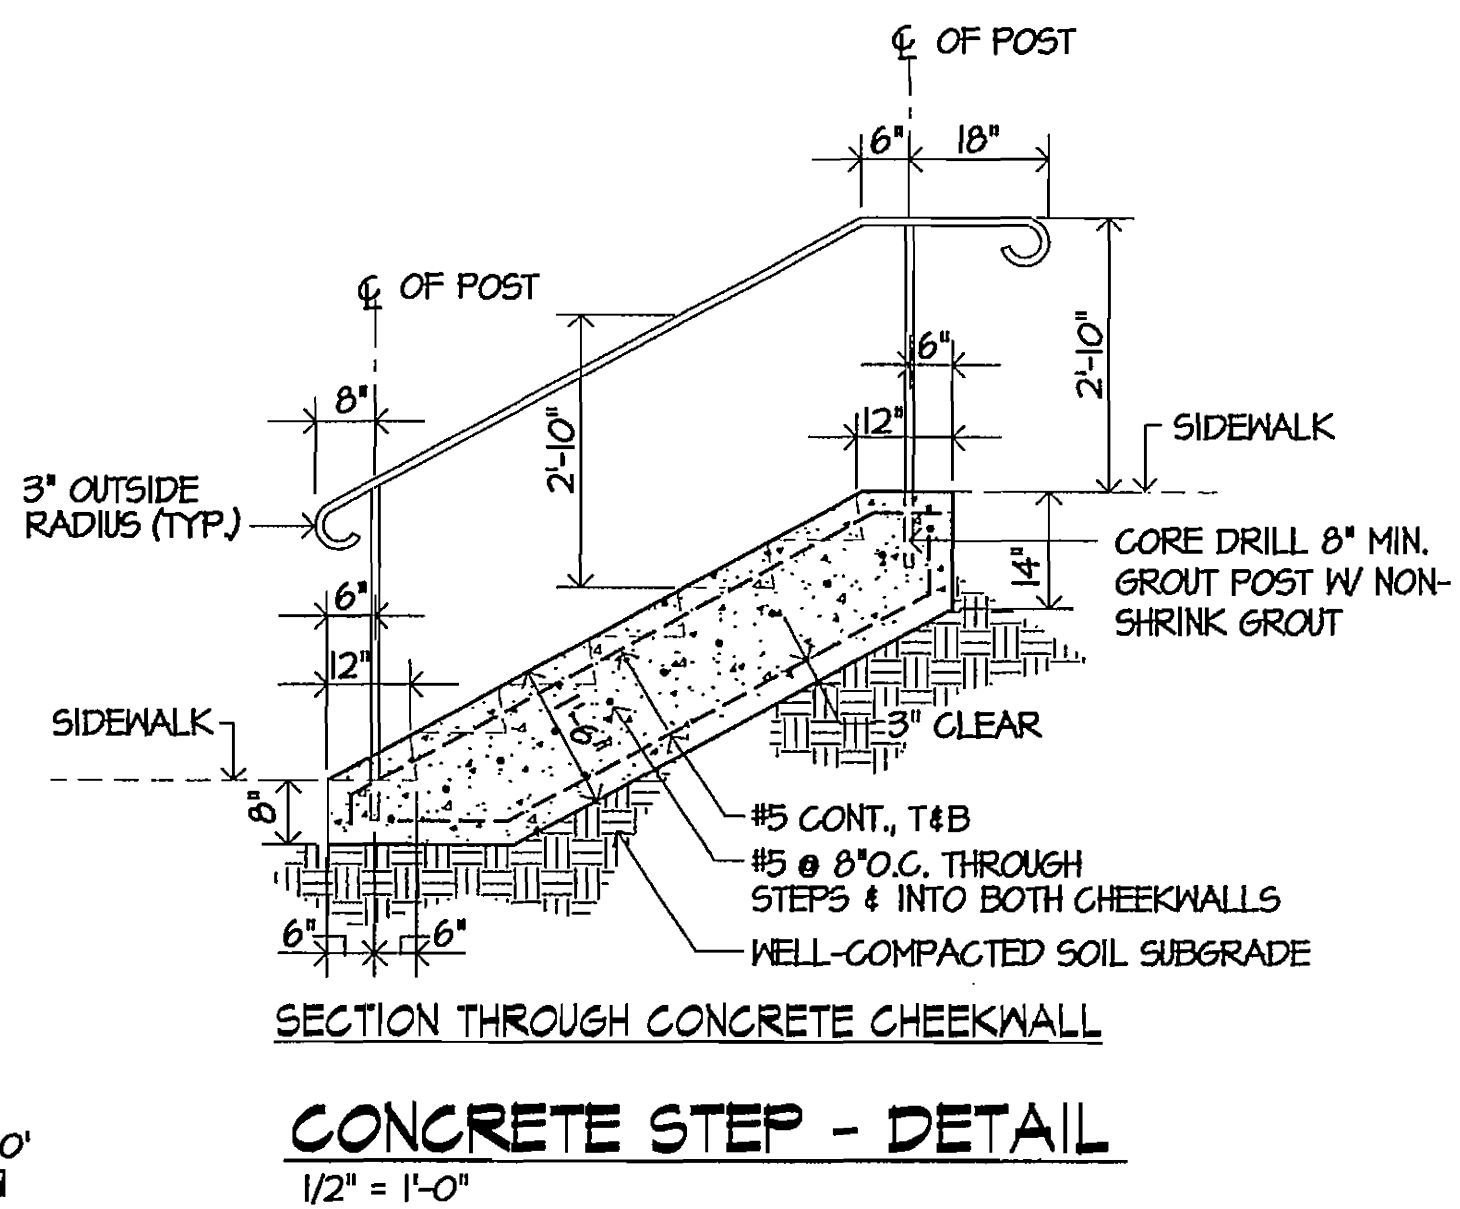
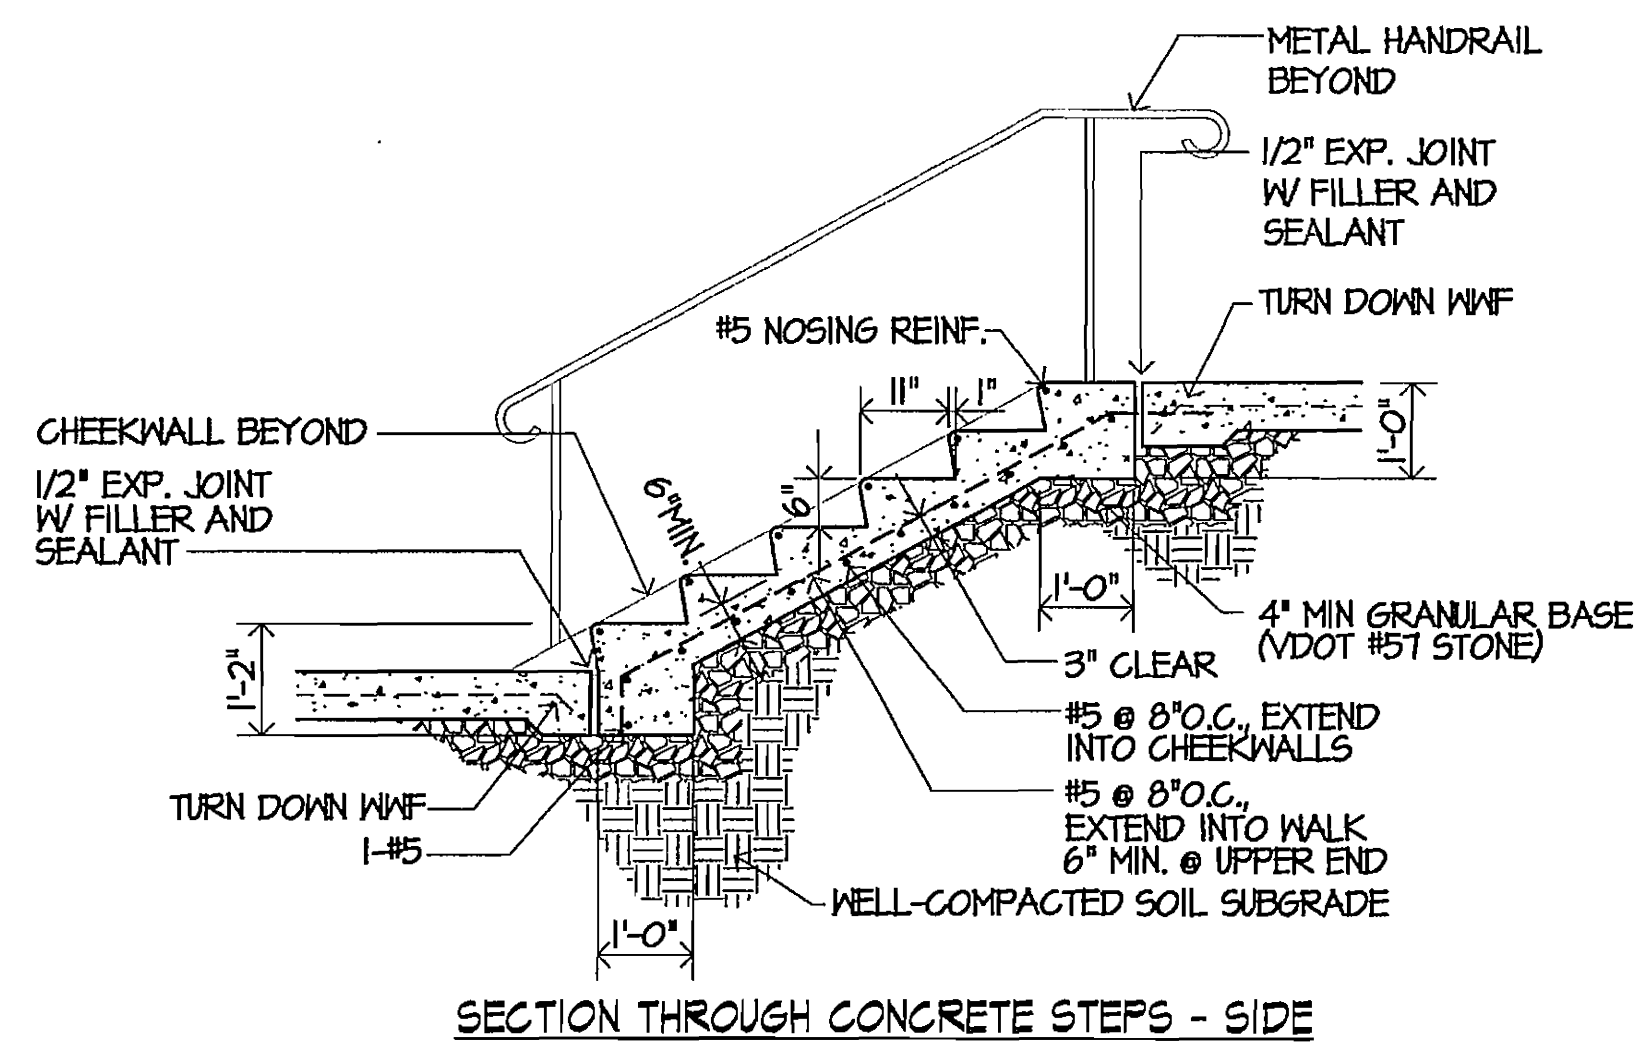
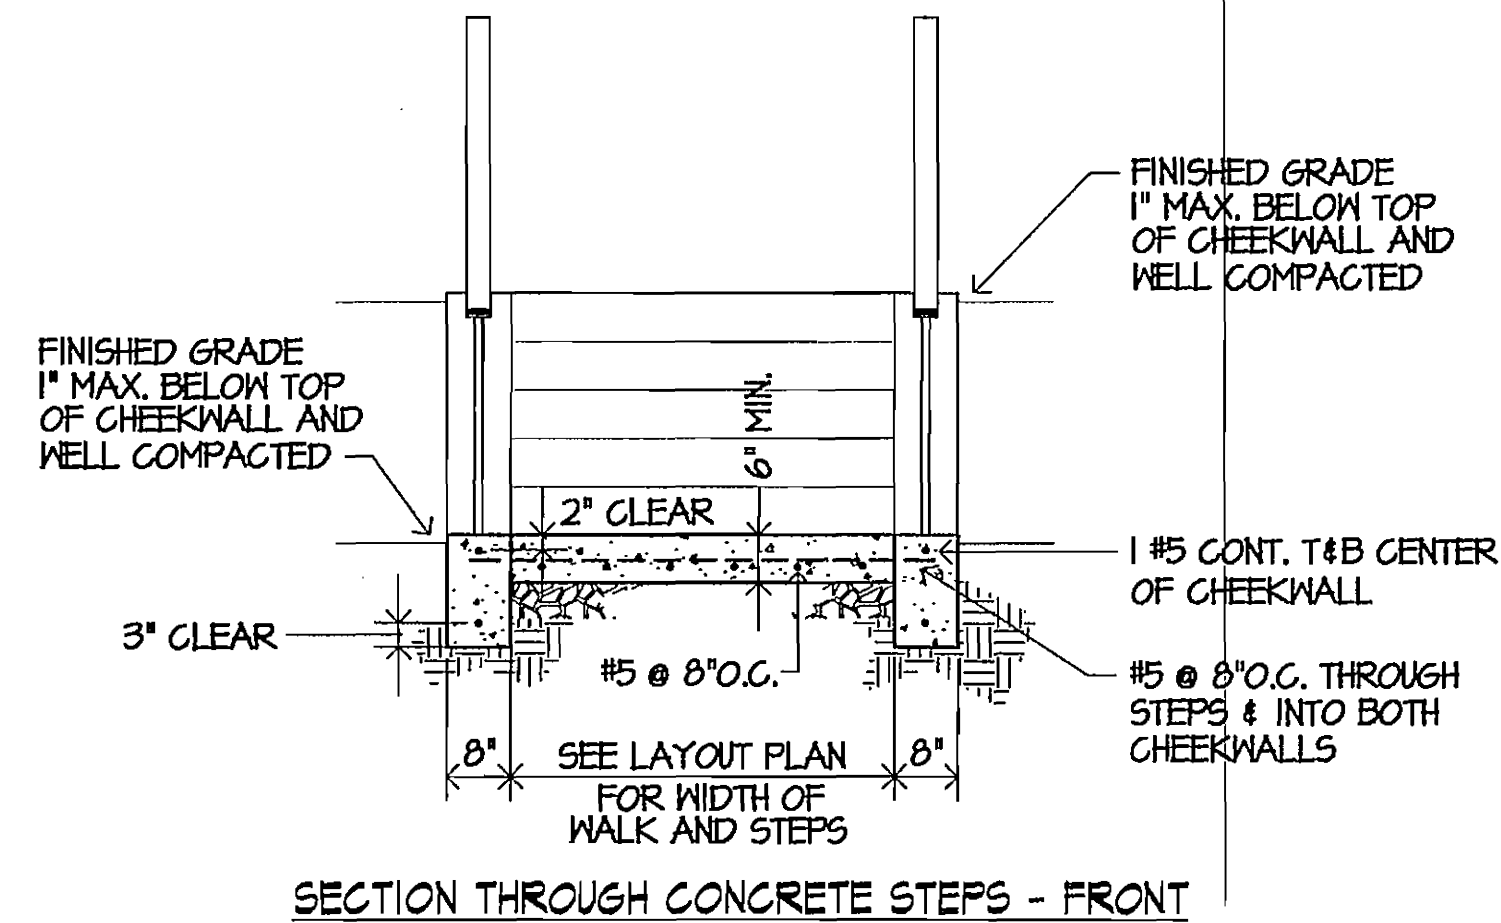
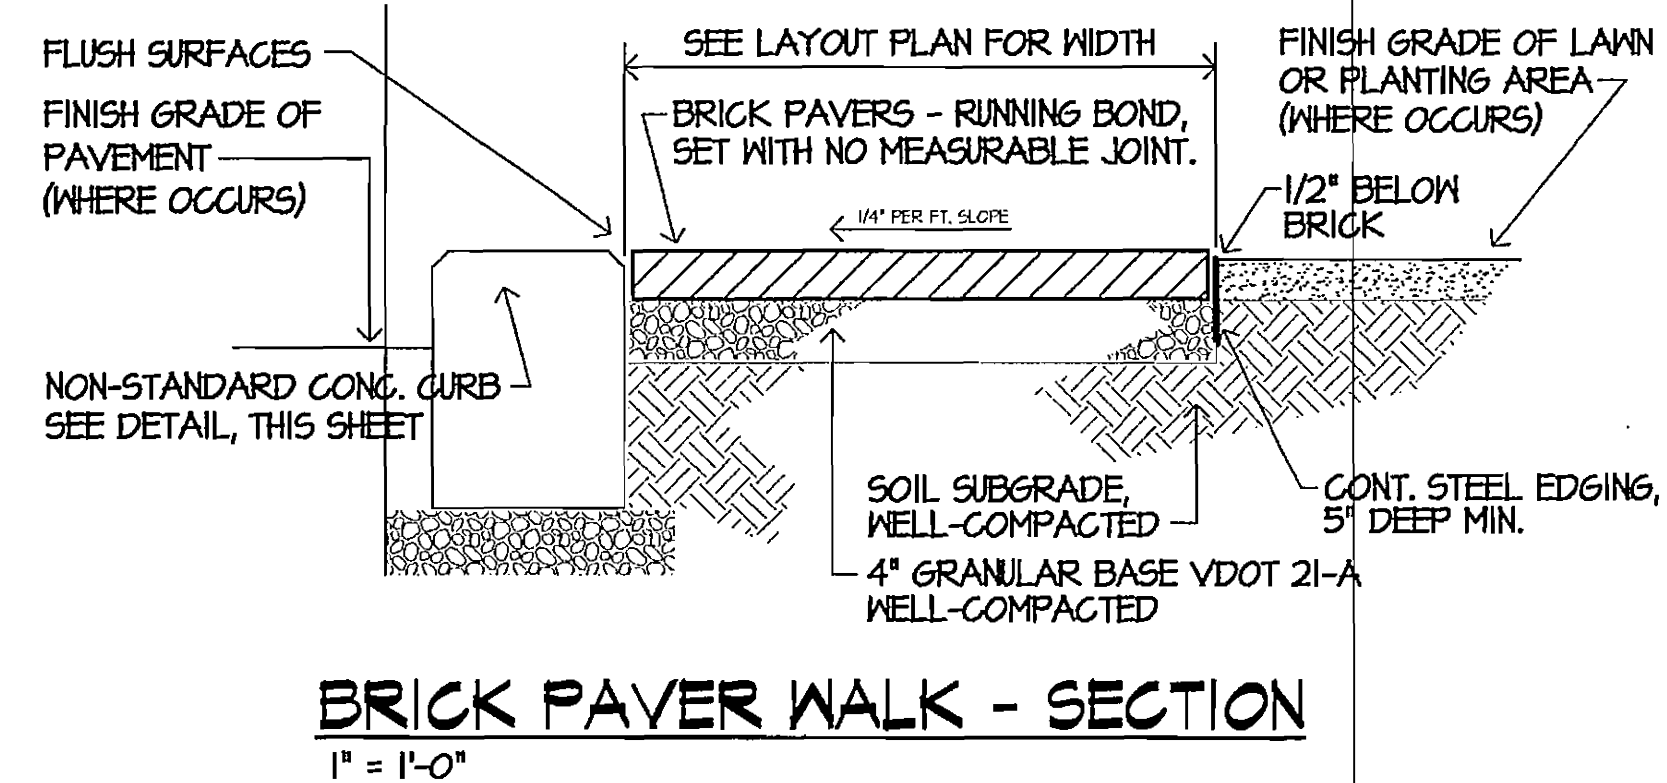


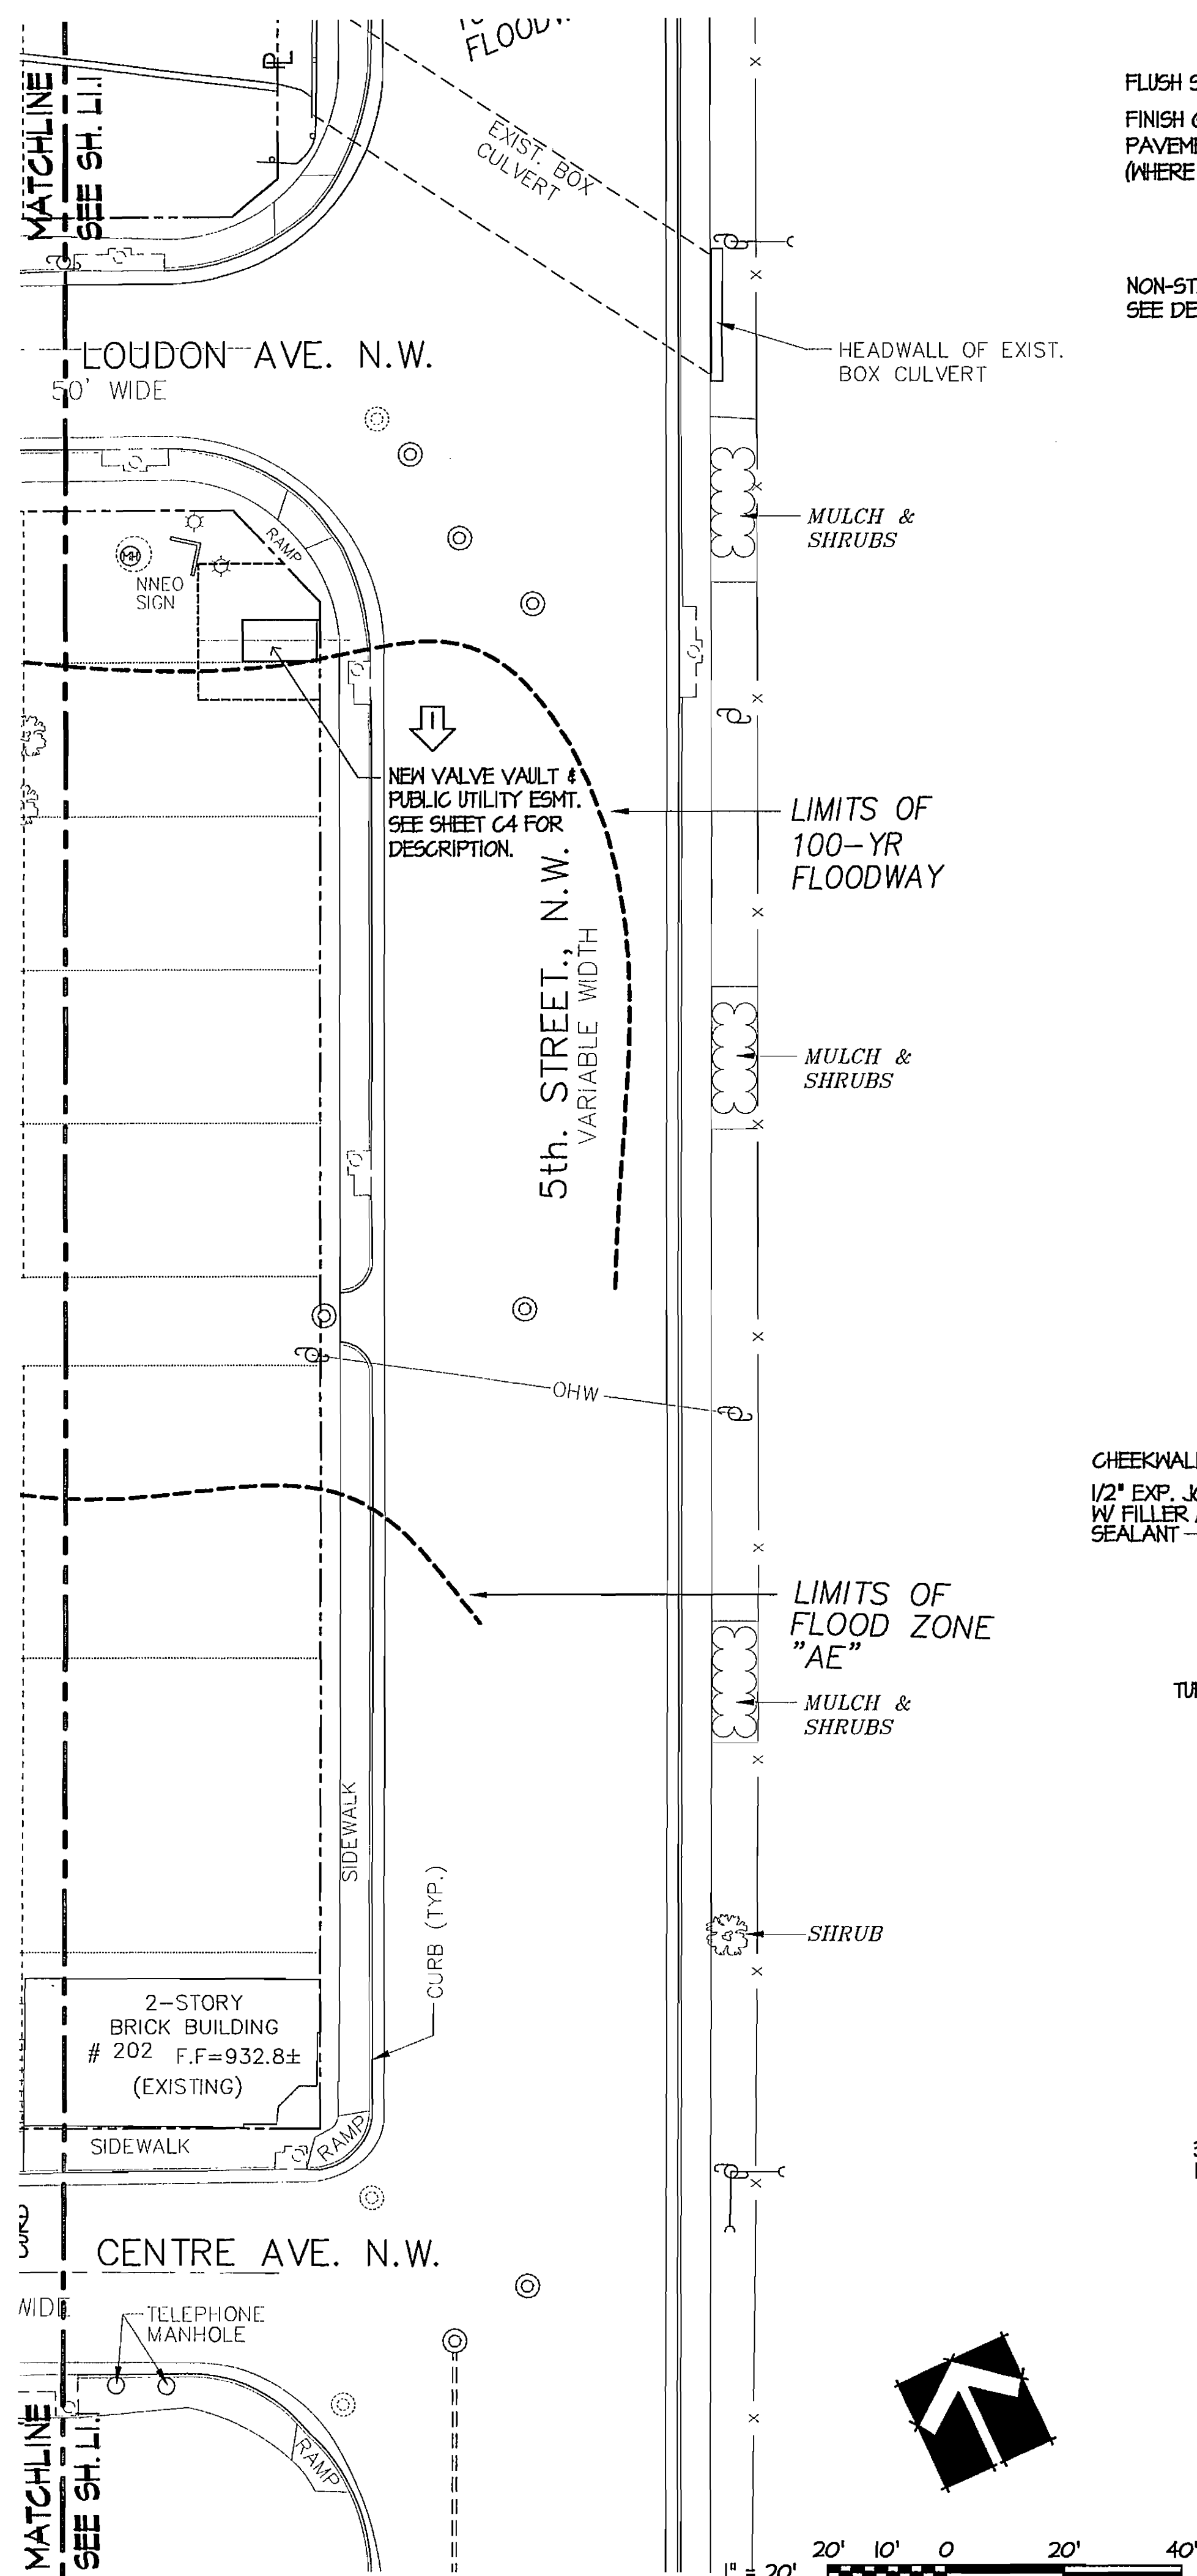

**HILL
STUDIO**


Landscape Architecture
Architecture
Community Planning
Historic Preservation

120 W. Campbell Ave. SW
Roanoke, VA 24011

tel: 540-342-5263
fax: 540-345-5625

www.hillstudio.com

**PARK STREET SQUARE
SITE LAYOUT PLAN - AREA 'B'
ROANOKE, VIRGINIA**

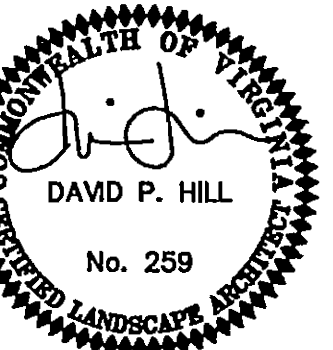

Date: 04/14/06
Scale: 1" = 20'
Revision: 06/13/06

Drawn By: CRC
Review By:
Project No: 0539

L1.2