




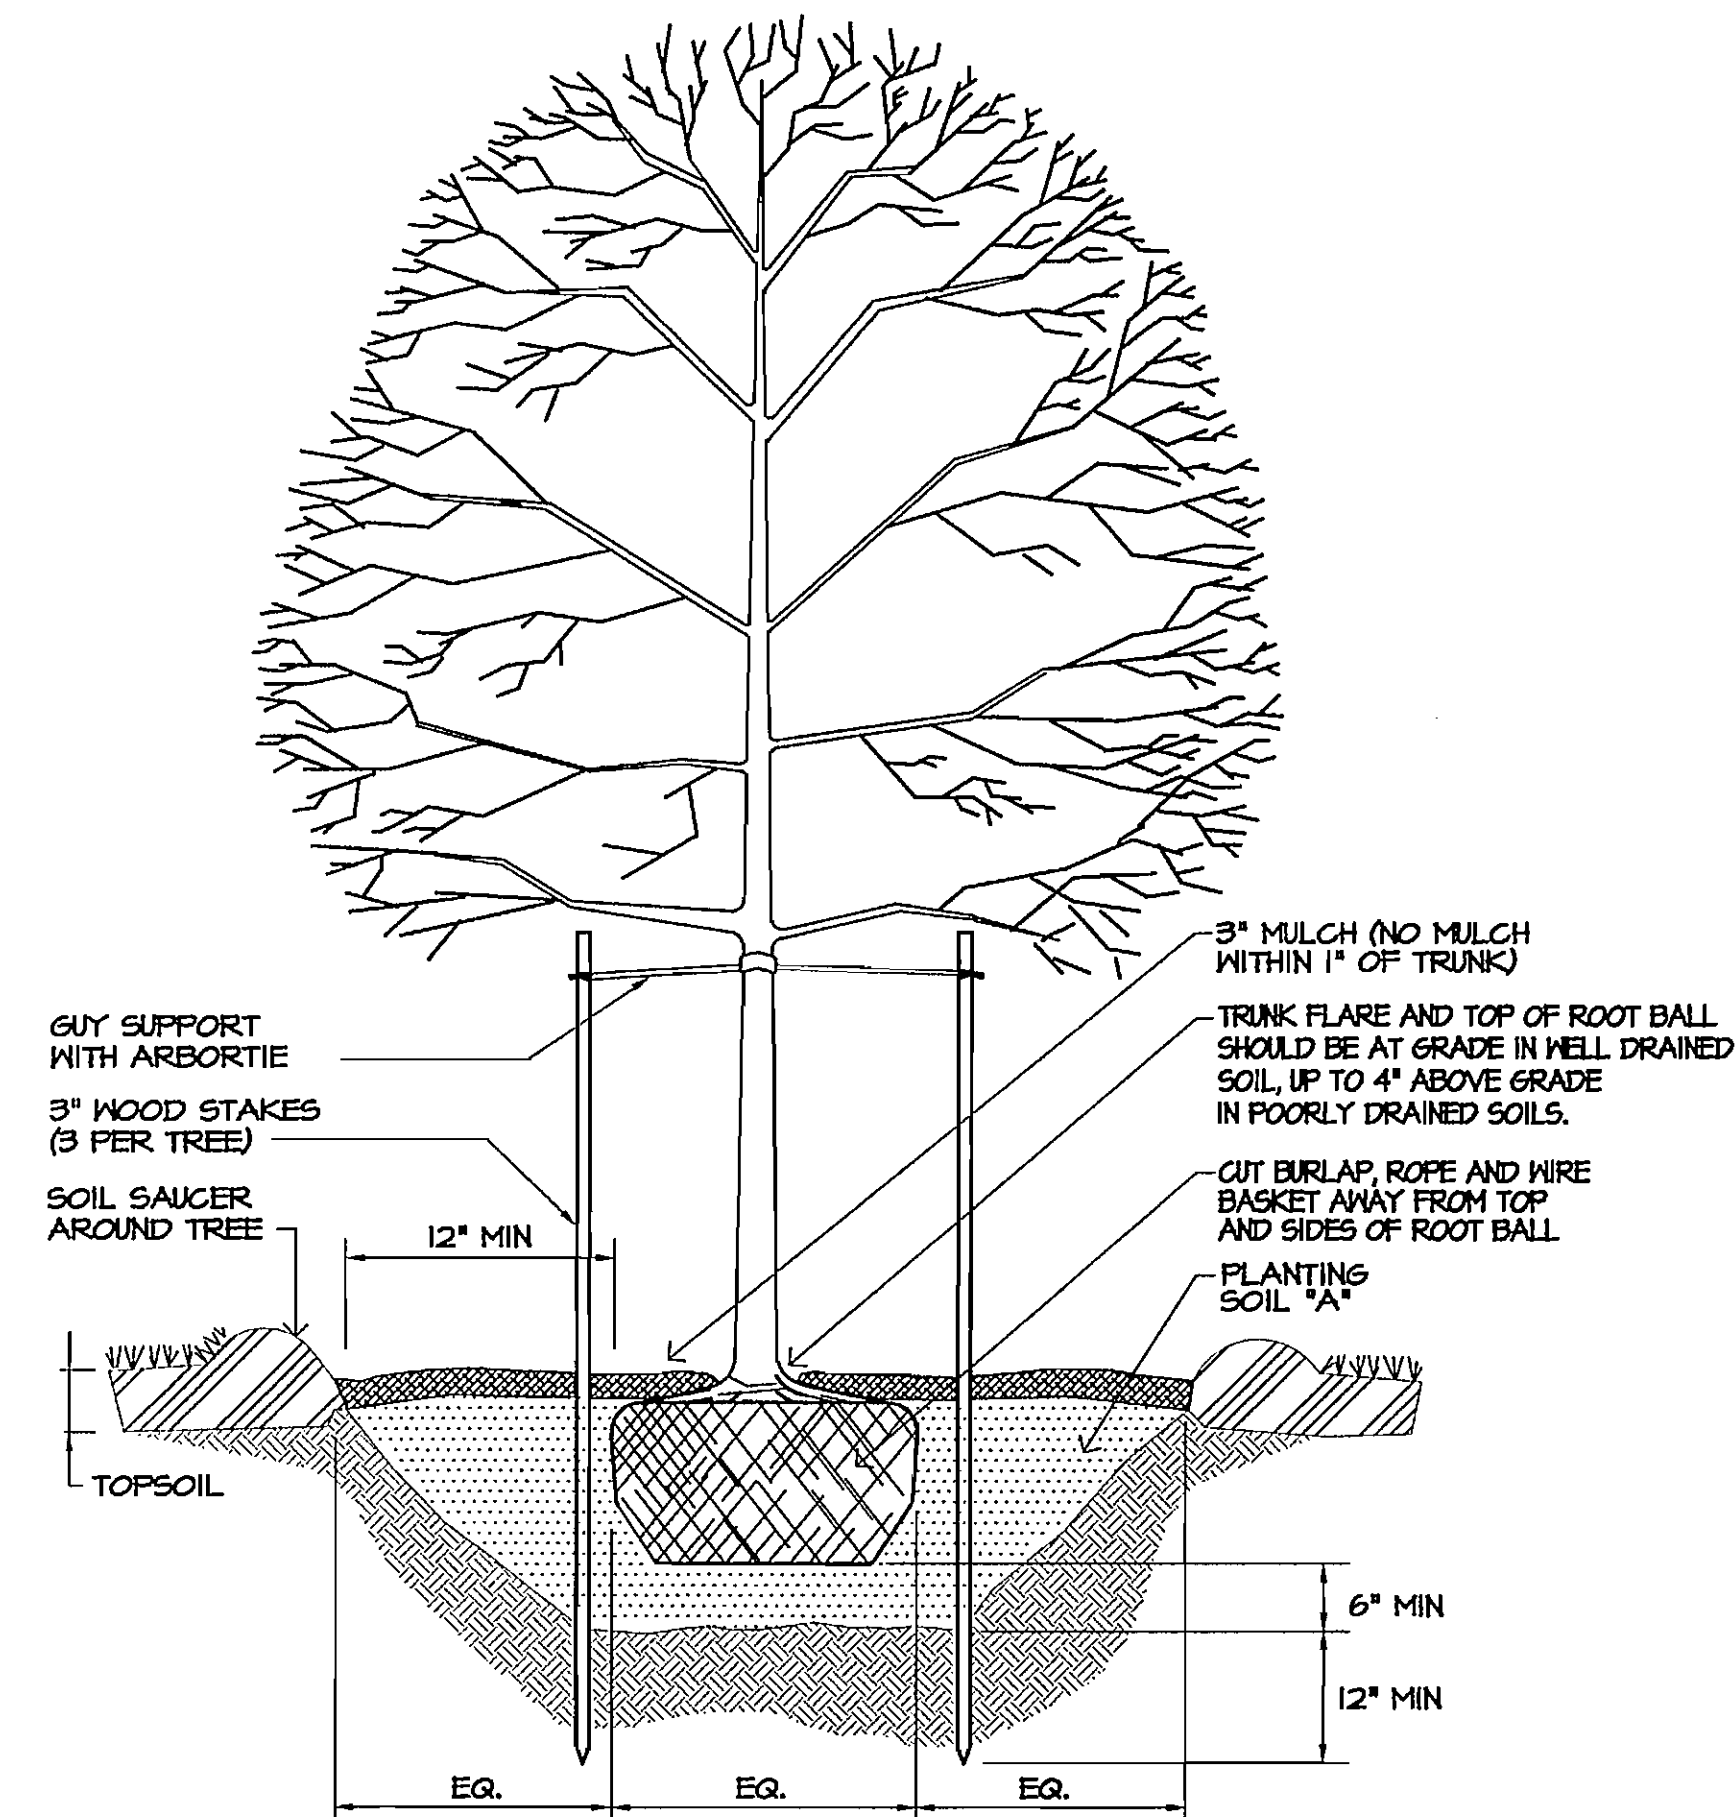


**TYPICAL TREE PLANTING DETAIL
UNDER 2 1/2" CALIPER**
NO SCALE

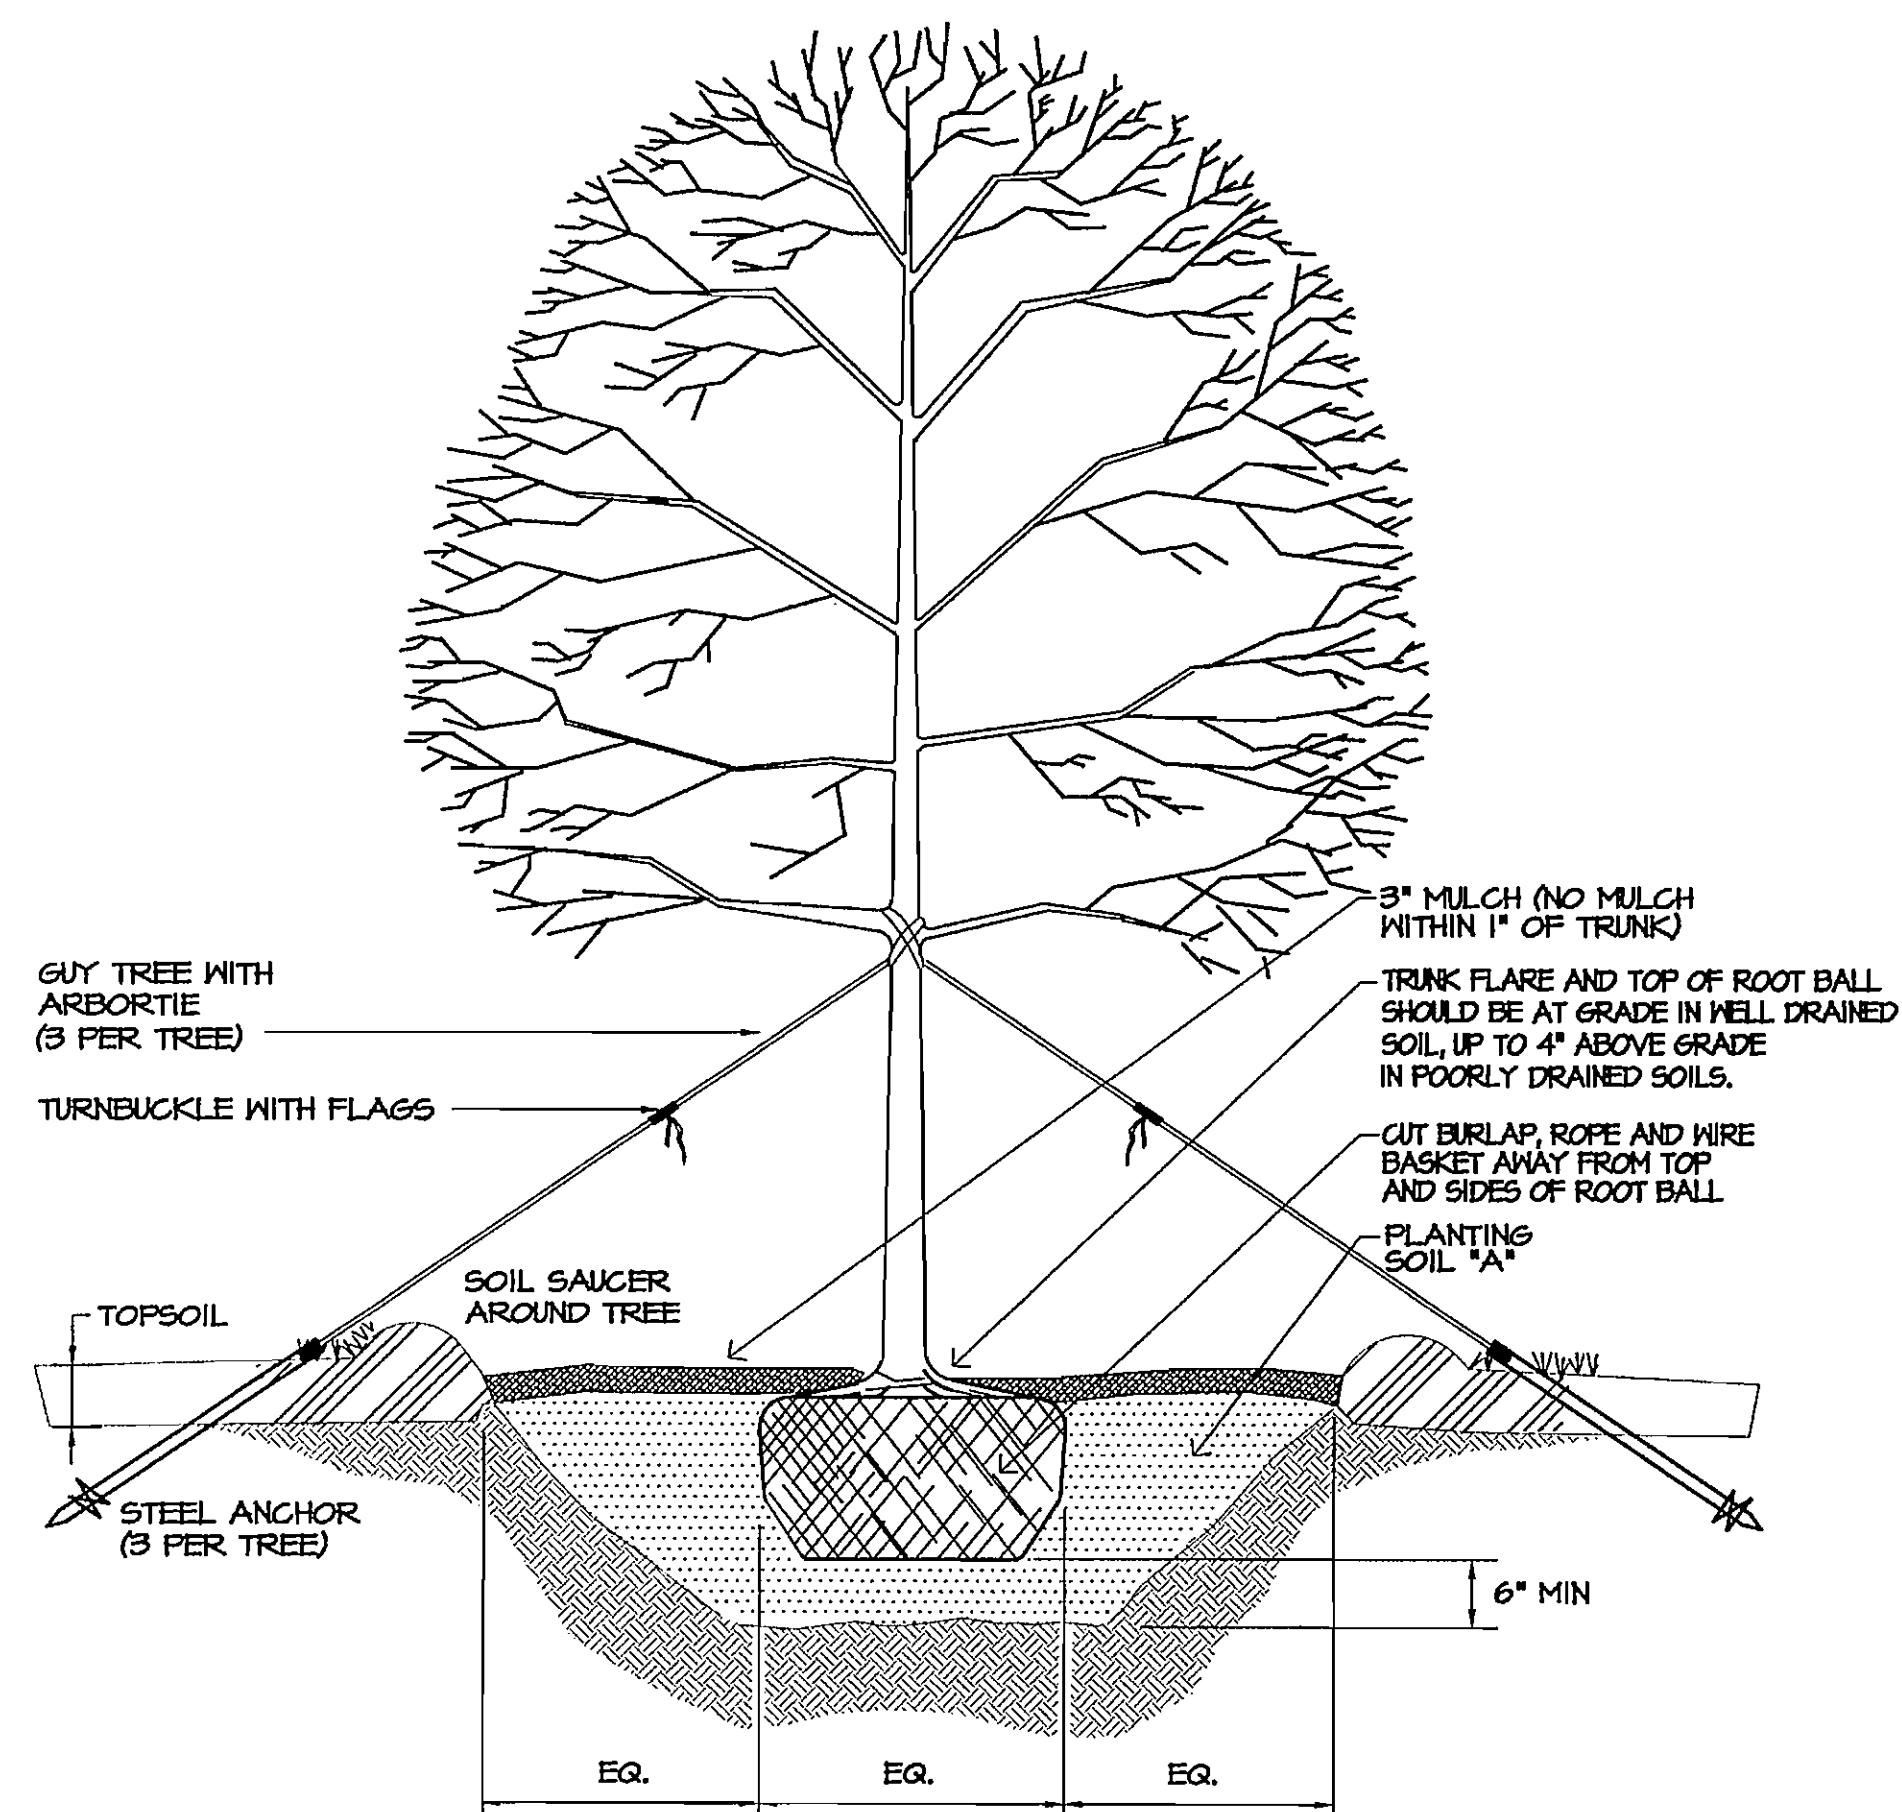

**TYPICAL TREE PLANTING DETAIL
OVER 2 1/2" CALIPER**
NO SCALE

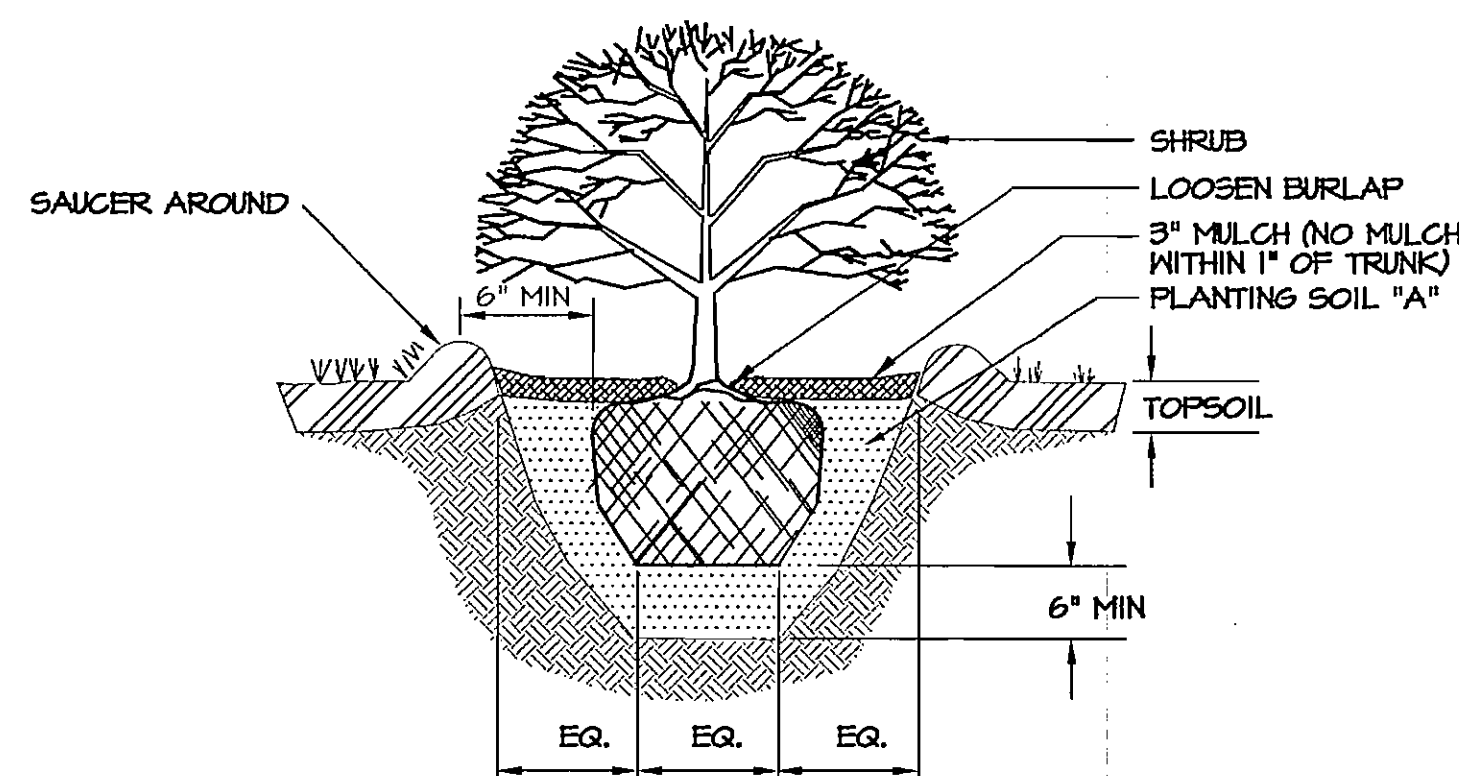

TYPICAL PIT-PLANTED SHRUB DETAIL
NO SCALE

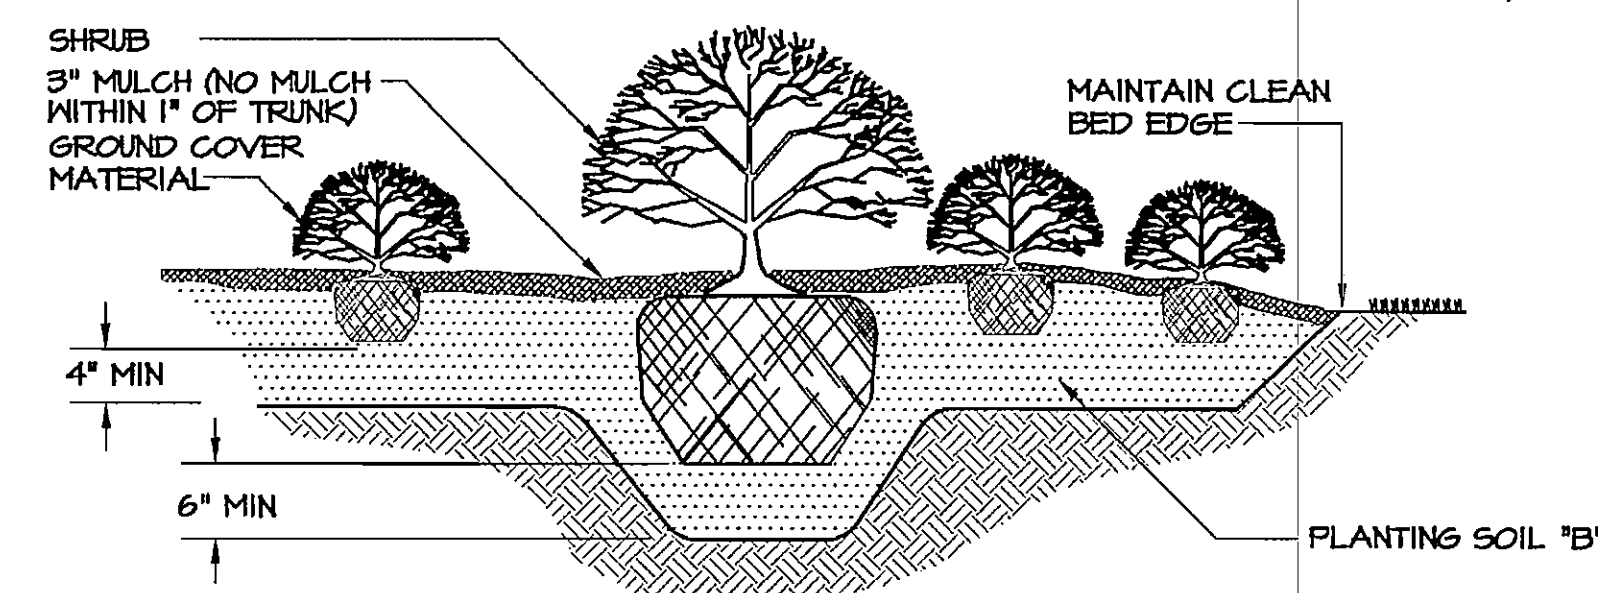

TYPICAL GROUND COVER & SHRUB BED DETAIL
NO SCALE

PLANT MATERIAL SCHEDULE						
ID	QTY	SCIENTIFIC NAME	COMMON NAME	SIZE	CONDITION	REMARKS
TREES						
AROG	2	ACER RUBRUM 'OCTOBER GLORY'	OCTOBER GLORY RED MAPLE	2"-2-1/2" CAL.	B & B	
ASGM	2	ACER SACCHARUM 'GREEN MOUNTAIN'	GREEN MOUNTAIN SUGAR MAPLE	2"-2-1/2" CAL.	B & B	
CCI	7	CRATAEGUS CRUSGALLI var. INERMIS	THORNLESS COCKSPUR HAWTHORN	1-3/4"-2" CAL.	B & B	STREET TREE FORM, LIMBS REMOVED FROM LOWER 1/3
FPF	2	FRAXINUS PENNSYLVANICA 'PATMORE'	PATMORE ASH	1-1/2"-2" CAL.	B & B	
IAF	12	ILEX x ATTENUATA 'FOSTERI'	FOSTER'S AMERICAN HOLLY	6'-7' HT.	B & B	
LIN	13	LAGERSTROEMIA INDICA 'NATCHEZ'	NATCHEZ CRAPEMYRTLE	5'-6' HT.	B & B	CLUMP FORM, 5 TO 7 STEMS.
TCG	13	TILIA CORDATA 'GREENSPIRE'	GREENSPIRE LINDEN	1-3/4"-2" CAL.	B & B	STREET TREE FORM, LIMBS REMOVED FROM LOWER 1/3.
ZSVG	3	ZELKOVA SERRATA 'VILLAGE GREEN'	VILLAGE GREEN ZELKOVA	1-3/4"-2" CAL.	B & B	STREET TREE FORM, LIMBS REMOVED FROM LOWER 1/3.
SHRUBS						
AGP	8	AZALEA - GABLE HYBRID	HERBERT or PURPLE SPLENDOR	15"-18" HT.	CONT.	
AKR	6	AZALEA - KURUME HYBRID	HERSHEY'S RED or HINO CRIMSON	15"-18" HT.	CONT.	
BGMP	34	BERBERIS x GLADWYNENSIS 'WM. PENN'	WILLIAM PENN BARBERRY	15"-18" HT.	CONT.	
BTB	26	BERBERIS THUNBERGII ATROPURPUREA	JAPANESE REDLEAF BARBERRY	18"-24" HT.	CONT.	
BTACP	44	BERBERIS THUNBERGII ATROPURPUREA 'CRIMSON PYGMY'	CRIMSON PYGMY DWARF BARBERRY	12"-15" HT.	CONT.	
CA	12	CLETHRA ALNIFOLIA	SUMMERSWEET CLETHRA	18"-24" HT.	CONT.	
CARS	5	CLETHRA ALNIFOLIA 'RUBY SPICE'	RUBY SPICE SUMMERSWEET	18"-24" HT.	CONT.	
HQ	4	HYDRANGEA QUERCIFOLIA	OAKLEAF HYDRANGEA	18"-24" HT.	CONT.	
IADL	4	ILEX x AQUIFERNY 'DRAGON LADY'	DRAGON LADY HOLLY	30"-36" HT.	CONT.	
ICBN	20	ILEX CORNUTA 'BURFORDII NANA'	DWARF BURFORD HOLLY	18"-24" HT.	CONT.	
IGN	63	ILEX GLABRA 'NIGRA'	NIGRA INKBERRY	15"-18" HT.	B & B OR CONT.	
JN	22	JASMINUM NUDIFLORUM	WINTER JASMINE	15"-18" HT.	CONT.	
RCA	8	RHODODENDRON CATAMBIENSE ALBUM	WHITE FLOWERING CATAMBA RHOD.	18"-24" HT.	CONT.	
RNZ	4	RHODODENDRON NOVA ZEMBLA	NOVA ZEMBLA RHODODENDRON	18"-24" HT.	CONT.	
RRP	12	RHODODENDRON ROSEUM PINK	PINK FLOWERING RHODODENDRON	18"-24" HT.	CONT.	
SV	10	SYRINGA VULGARIS	COMMON PURPLE LILAC	3'-4' HT.	B & B	
VC	3	VIBURNUM x 'CARLESII'	KOREANSPICE VIBURNUM	18"-24" HT.	B & B OR CONT.	
VPTND	5	VIBURNUM PLICATUM TOMENTOSUM 'WHITE DELIGHT'	WHITE DELIGHT DOUBLEFILE VIBURNUM	18"-24" HT.	B & B OR CONT.	
GROUNDCOVERS						
IS	275	IBERIS SEMPERVIRENS	CANDYTUFT	2-1/4" POTS		SEE PLANTING PLAN FOR SPACING
HH	80	HEDERA HELIX	ENGLISH IVY	2-1/4" POTS		SEE PLANTING PLAN FOR SPACING
HxH	44	HYPERICUM x 'HIDCOTE'	HIDCOTE ST. JOHNSWORT	CONT.		SEE PLANTING PLAN FOR SPACING
PT	275	PACHYSANDRA TERMINALIS	JAPANESE SPURGE	2-1/4" POTS		SEE PLANTING PLAN FOR SPACING
VM	200	VINCA MINOR	PERIWINKLE	2-1/4" POTS		SEE PLANTING PLAN FOR SPACING



**HILL
STUDIO**


Landscape Architecture
Architecture
Community Planning
Historic Preservation

120 W. Campbell Ave. SW
Roanoke, VA 24011

tel: 540-342-5263
fax: 540-345-5625

www.hillstudio.com

PARK STREET SQUARE
PLANTING SCHEDULE & DETAILS
ROANOKE, VIRGINIA

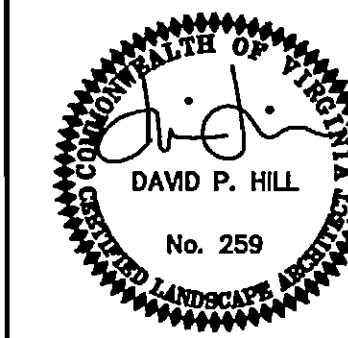

Date: 04/14/06
Scale: AS SHOWN
Revisions:

Drawn By: CRC
Review By:
Project No: 0534

L3.3