



HILL
STUDIO

Landscape Architecture
Architecture
Community Planning
Historic Preservation

120 W. Campbell Ave. SW
Roanoke, VA 24011

tel: 540-342-5263
fax: 540-345-5625


www.hillstudio.com

PARK STREET SQUARE
WATER PROFILES - WATER VAULT
ROANOKE, VIRGINIA


Date: JUNE 13, 2006
Scale: 1" = 20'
Revisions:

Drawn By: PJB/TPPS
Review By: PJB
Project No: 06-0021-02
HILL STUDIO NO. 0539


C13

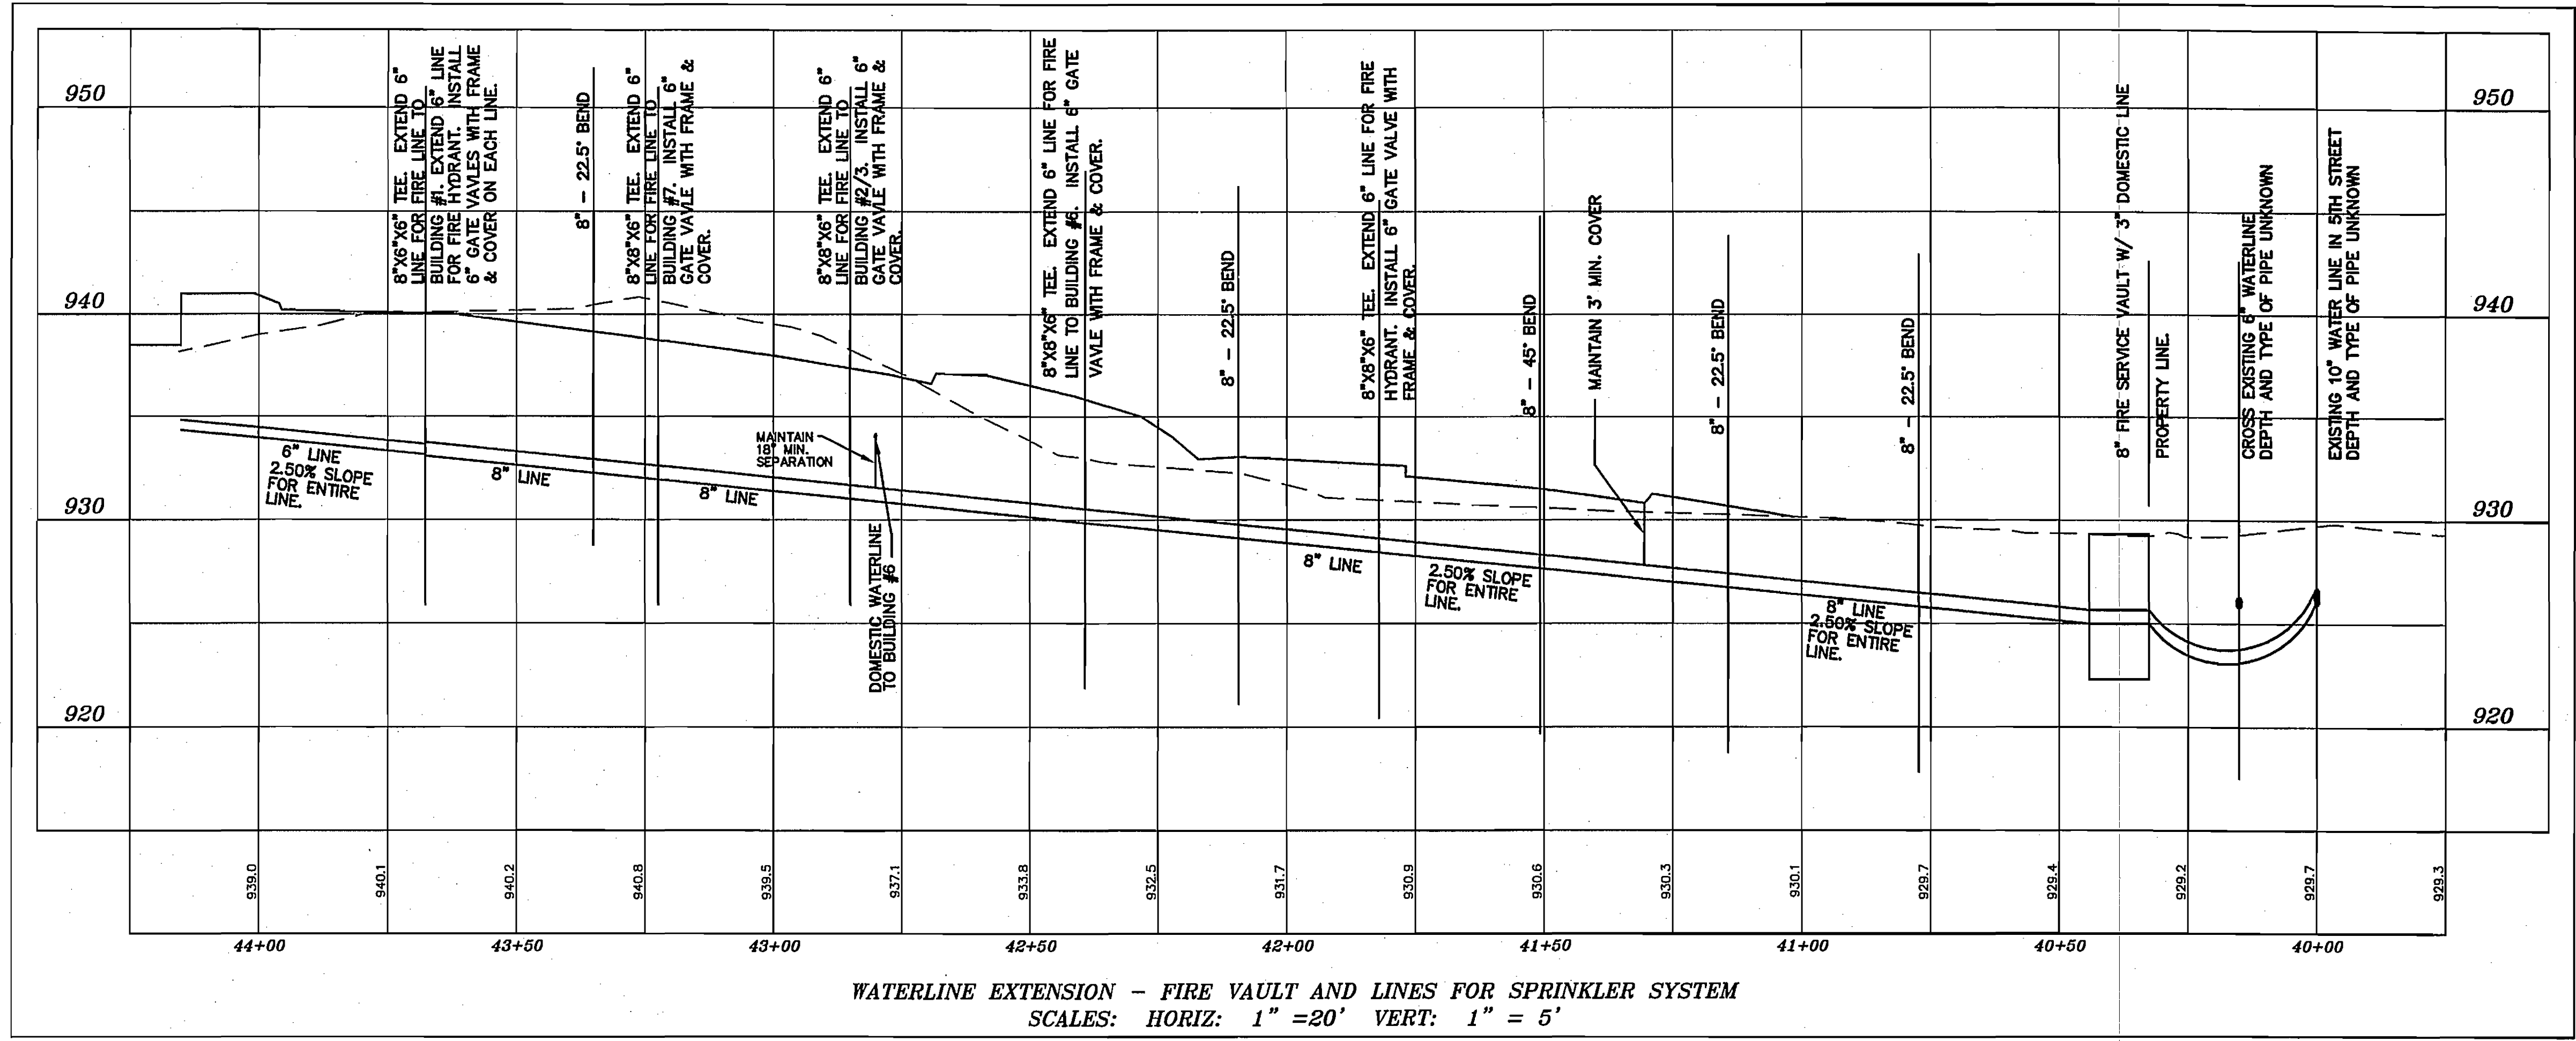

WATERLINE EXTENSION - FIRE VAULT AND LINES FOR SPRINKLER SYSTEM
SCALES: HORIZ: 1" = 20' VERT: 1" = 5'

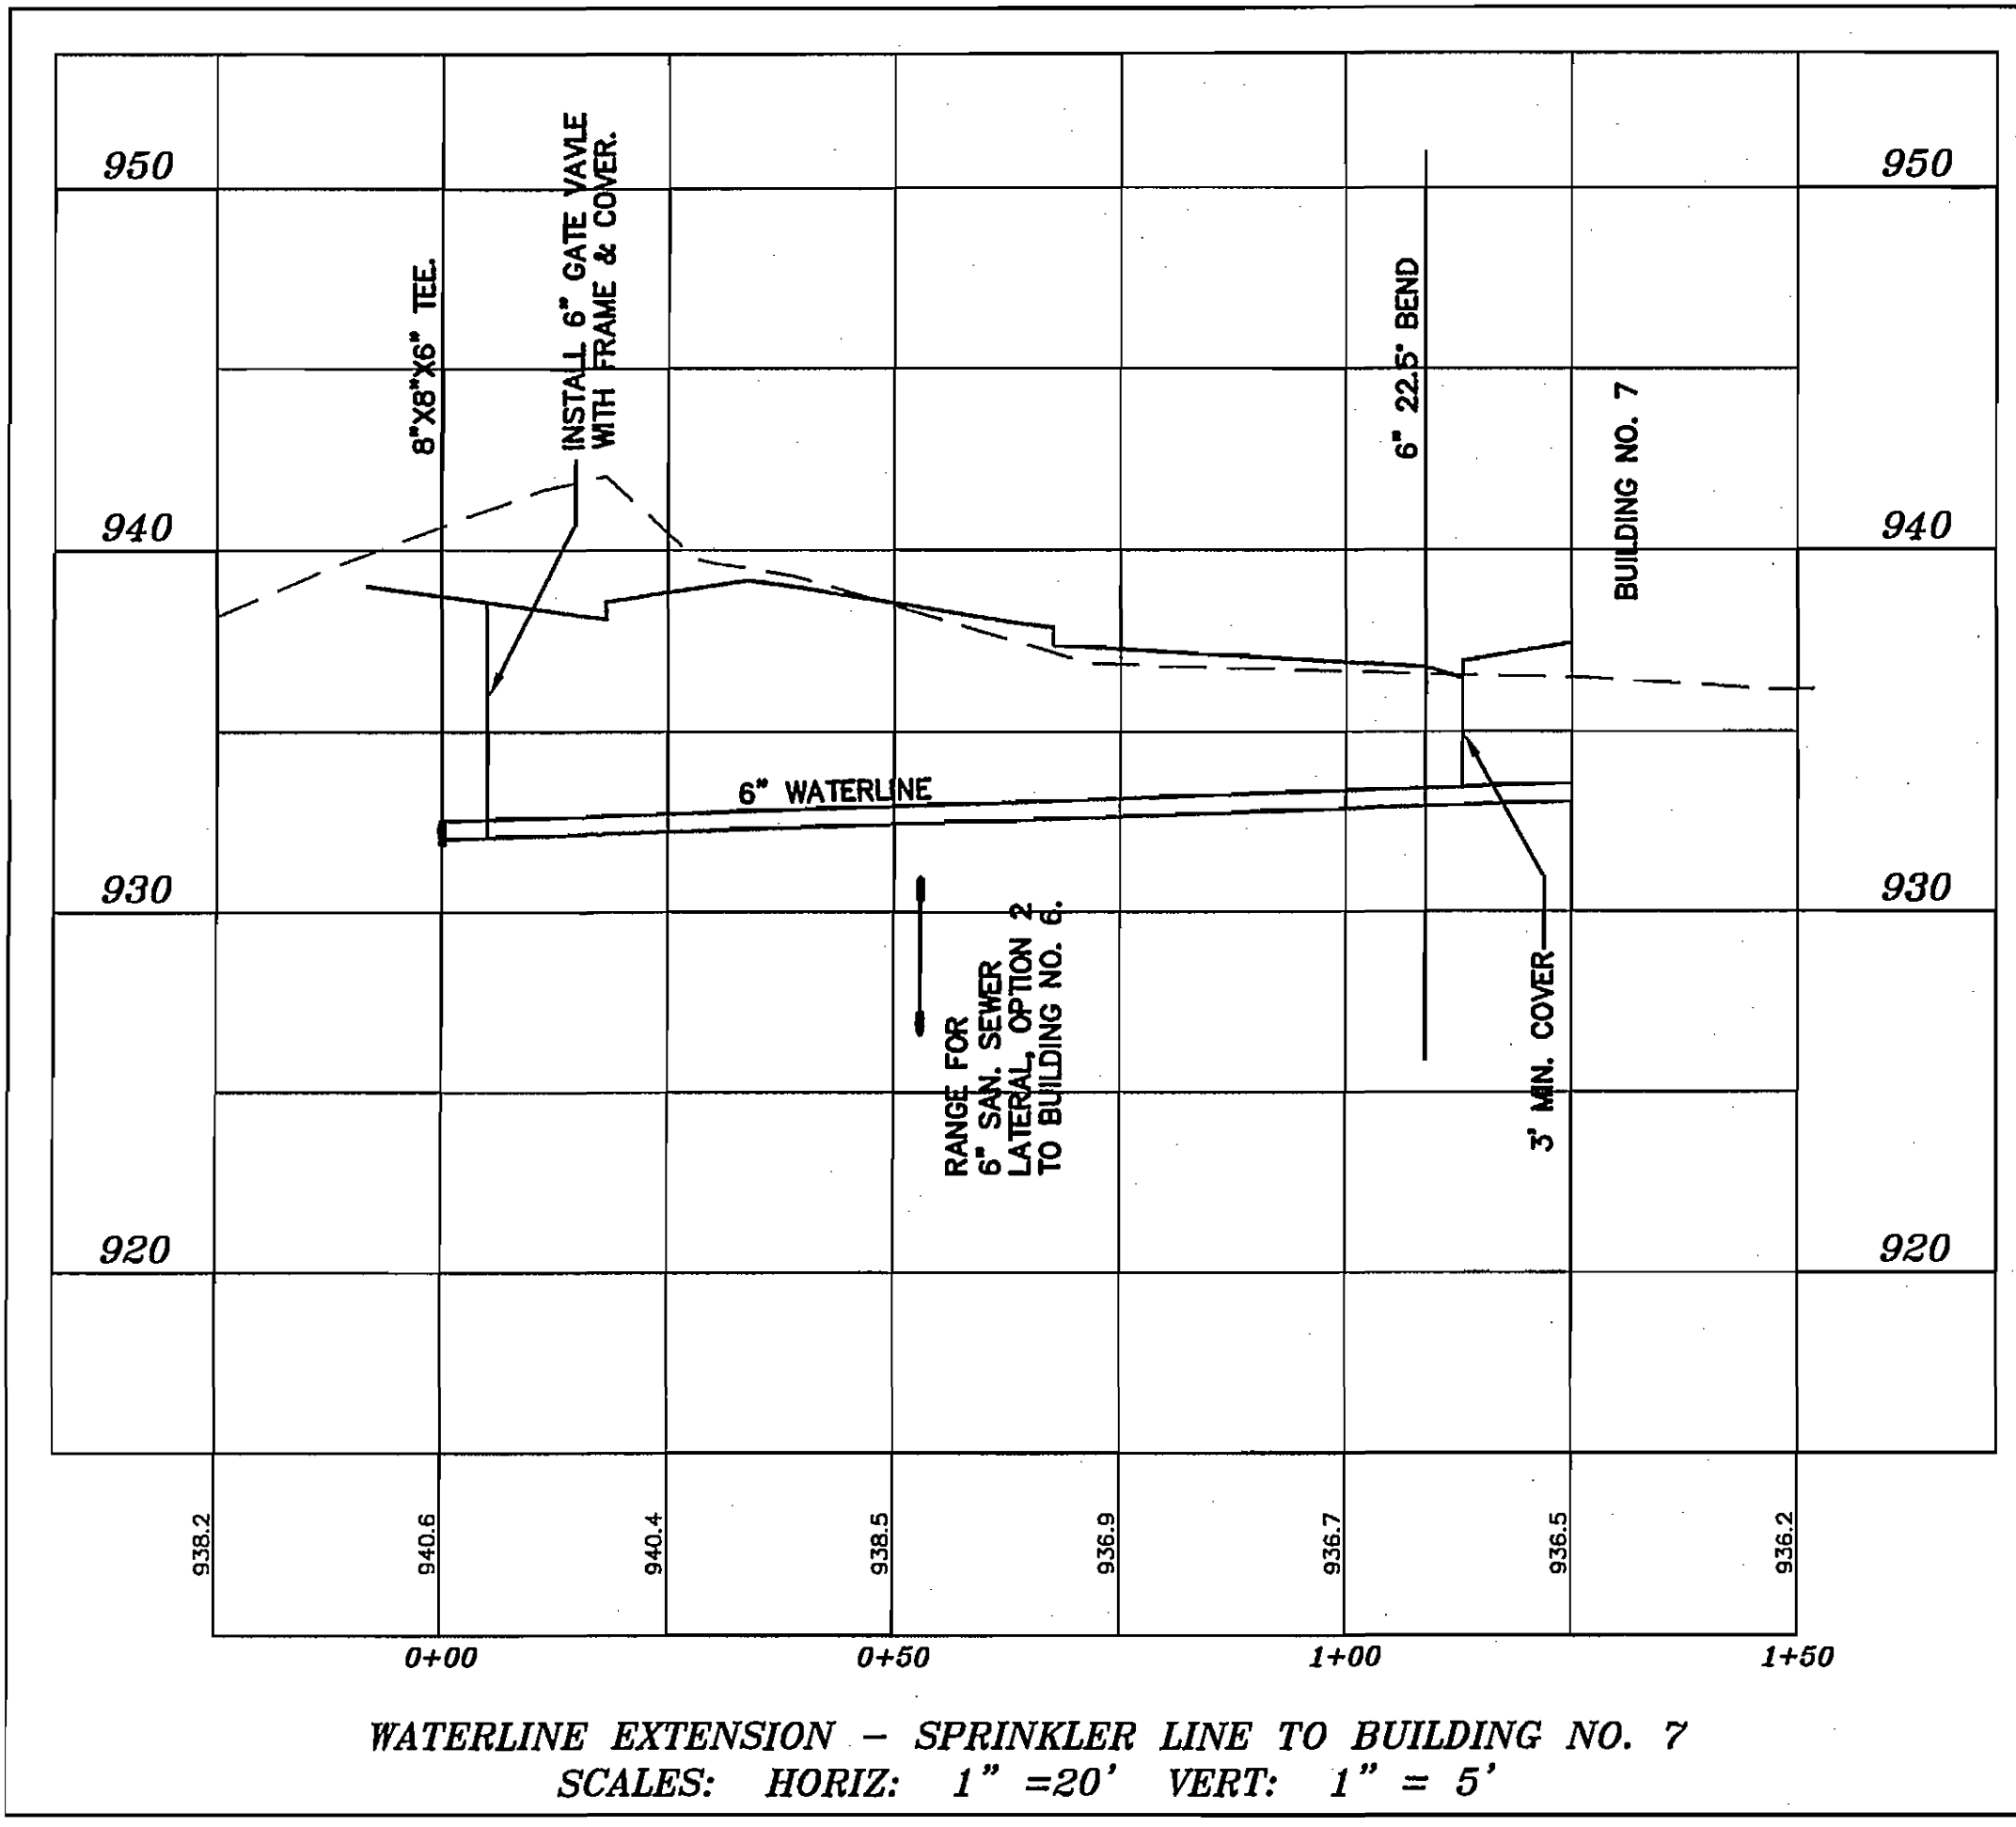


WATERLINE EXTENSION - SPRINKLER LINE TO BUILDING NO. 7
SCALES: HORIZ: 1" = 20' VERT: 1" = 5'

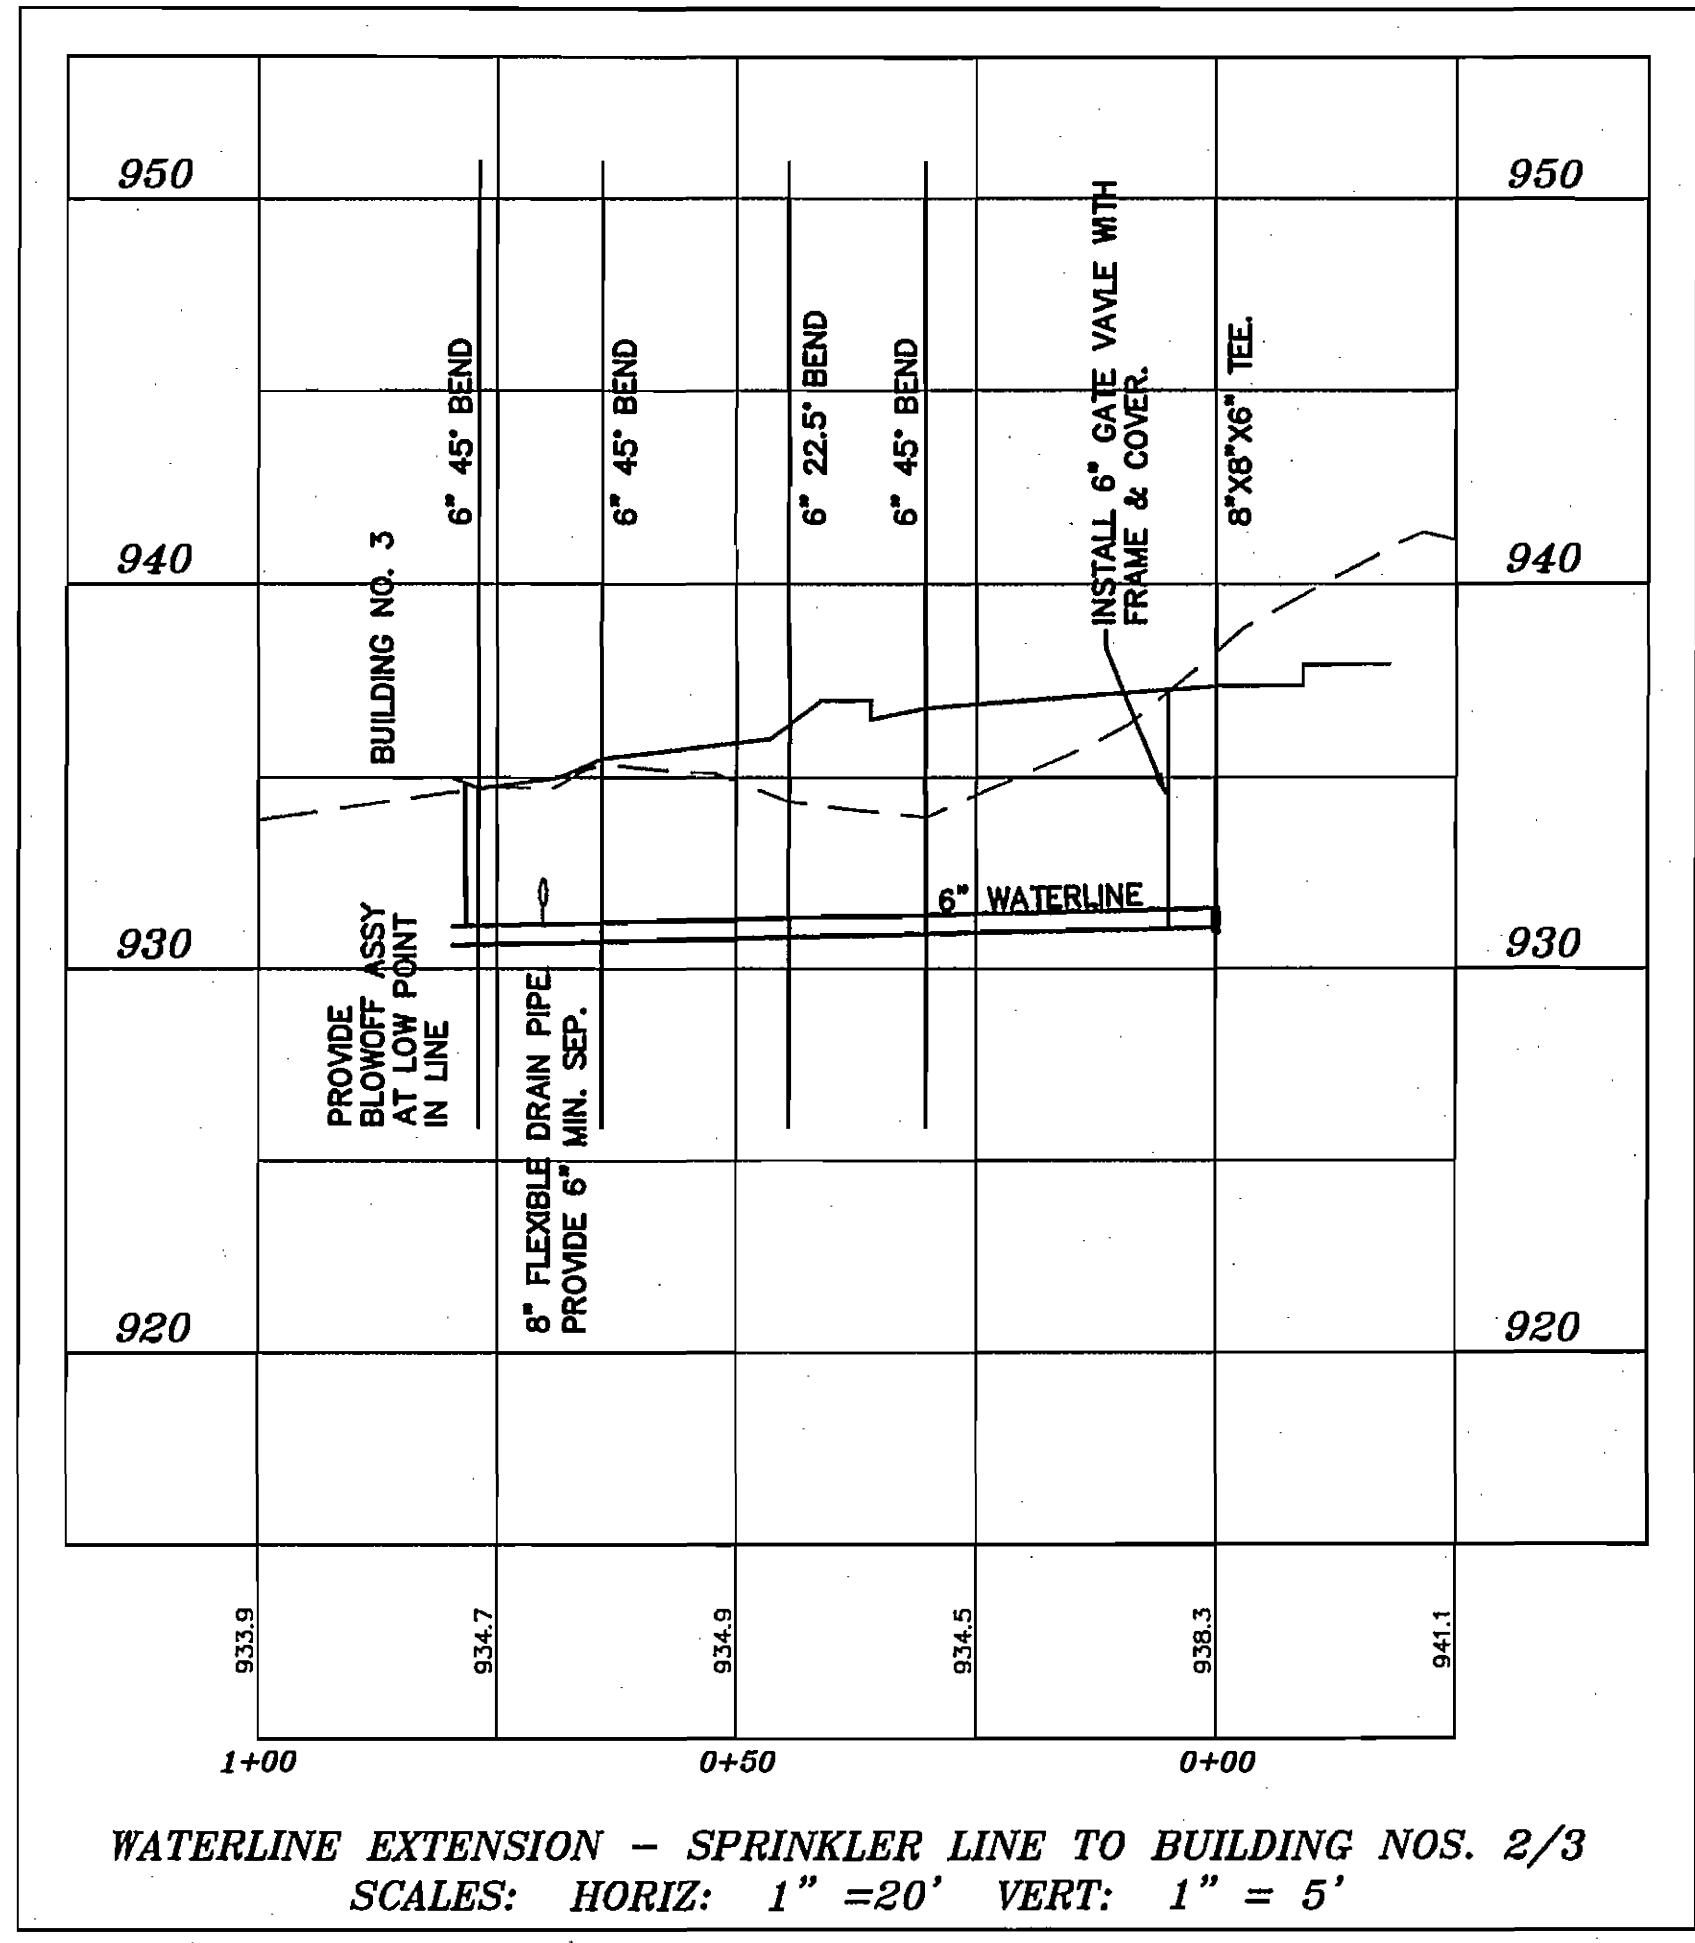

WATERLINE EXTENSION - SPRINKLER LINE TO BUILDING NOS. 2/3
SCALES: HORIZ: 1" = 20' VERT: 1" = 5'

DESIGNED BY: P.J. BROWN
DRAWN BY: PJB
CHECKED BY: PJB
W.O. #: 06-0021-02
N.B.: JR-217
TAX NO.: AS SHOWN

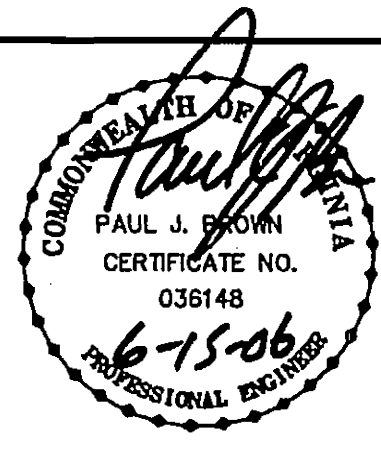

parker
DESIGN GROUP
ENGINEERS • SURVEYORS • PLANNERS • LANDSCAPE ARCHITECTS

816 Boulevard
Salem, Virginia 24153
Phone: 540-387-1153
Fax: 540-389-5767
www.parkerdg.com

06-0021-02-Const Dwg.dwg